


REVISIONS		
1	SITE PLAN APPLICATION	JUNE 04 /24
2	SITE PLAN APPLICATION	SEPT. 18 /24
3		
4		
5		
6		
7		
8		
9		
10		

OTTAWA KOREAN COMMUNITY CHURCH
 3555 BORRISOKANE ROAD
 OTTAWA, ONTARIO

Parker Architects Inc.
 156 St. Paul Street
 St. Catharines, ON, L2R 3M2
 tel: 905-687-6881
 email: info@parkerarchitects.ca

A2.1	
drawing	FLOOR PLAN
drawn	COA
checked	DTP
scale	1:150
NL 22-106	date JANUARY 10 2024

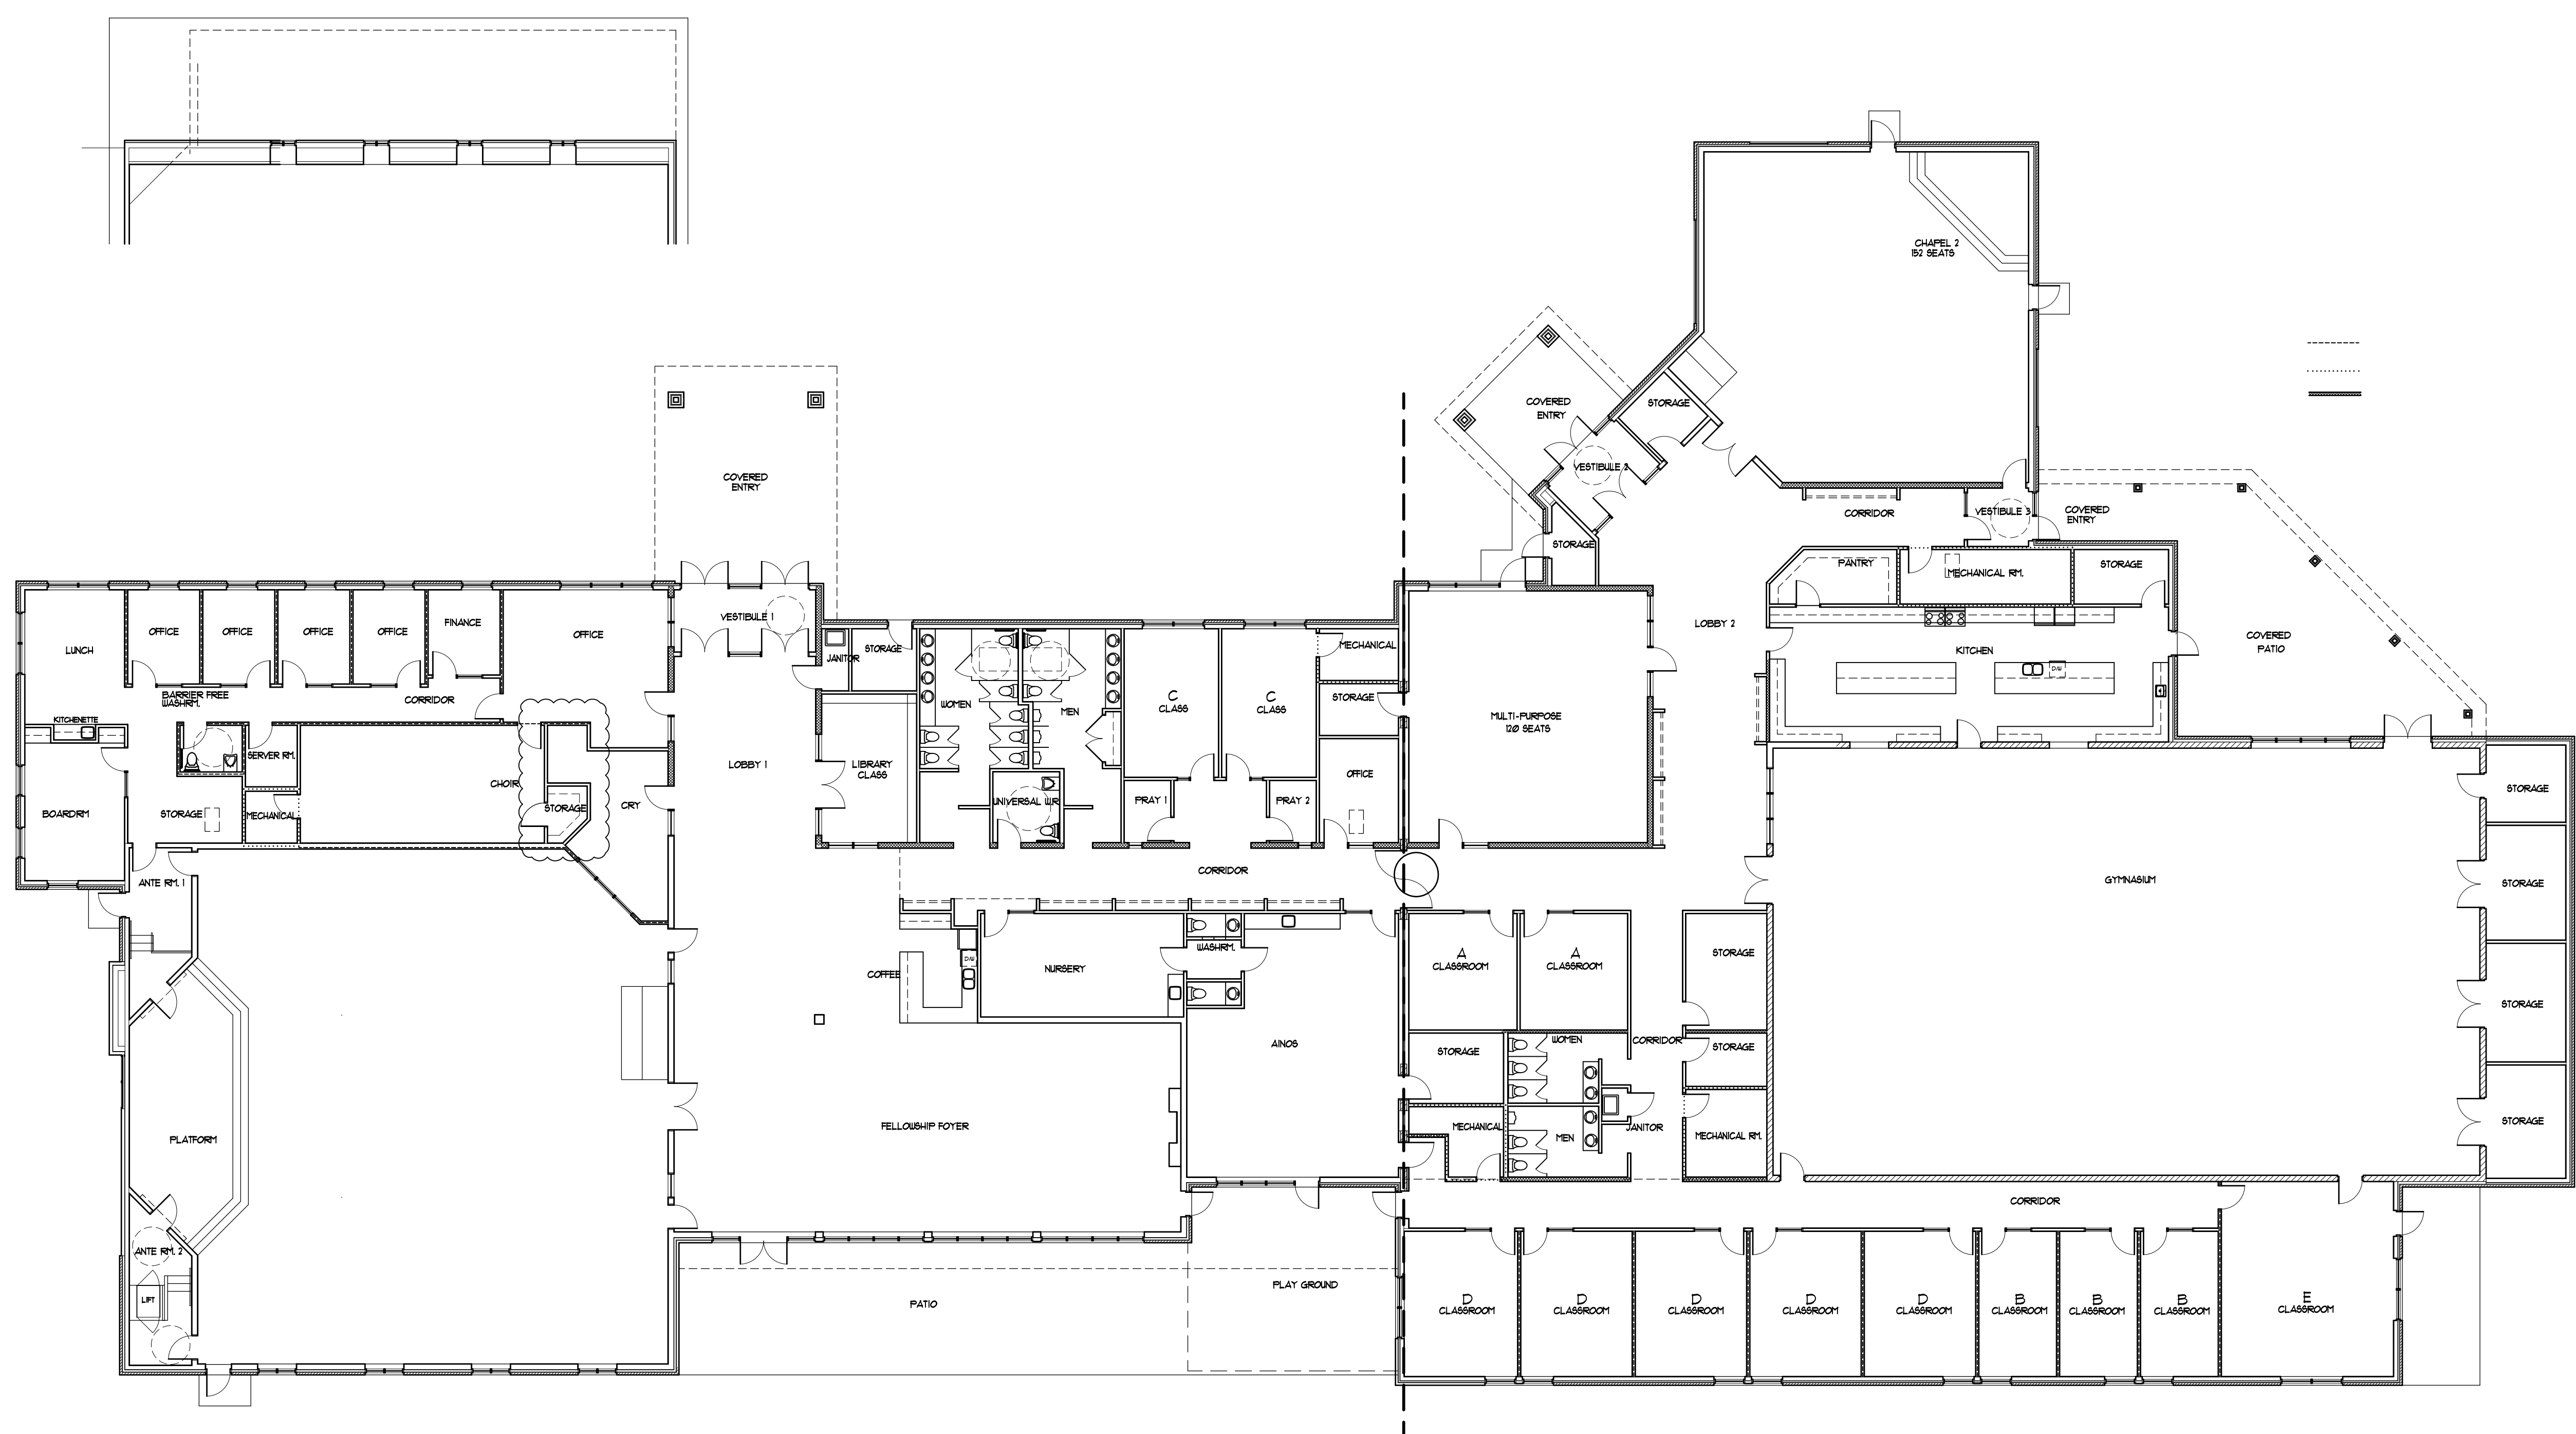

FLOOR PLAN

348 SEATS FLAT FLOOR - HANDICAP LIFT +
 CENTRE DOORS WITH SEATING IN CENTRE AISLE

File Number DOT-12-24-0063
 Plan Number #18788

COPYRIGHTED. The design is the exclusive property of the Architect and shall not be reproduced without the Architect's written permission. These drawings are to be read in conjunction with the structural, mechanical and electrical drawings. All dimensions, data and levels shall be verified before construction and shall be verified before construction and shall be verified before construction.