


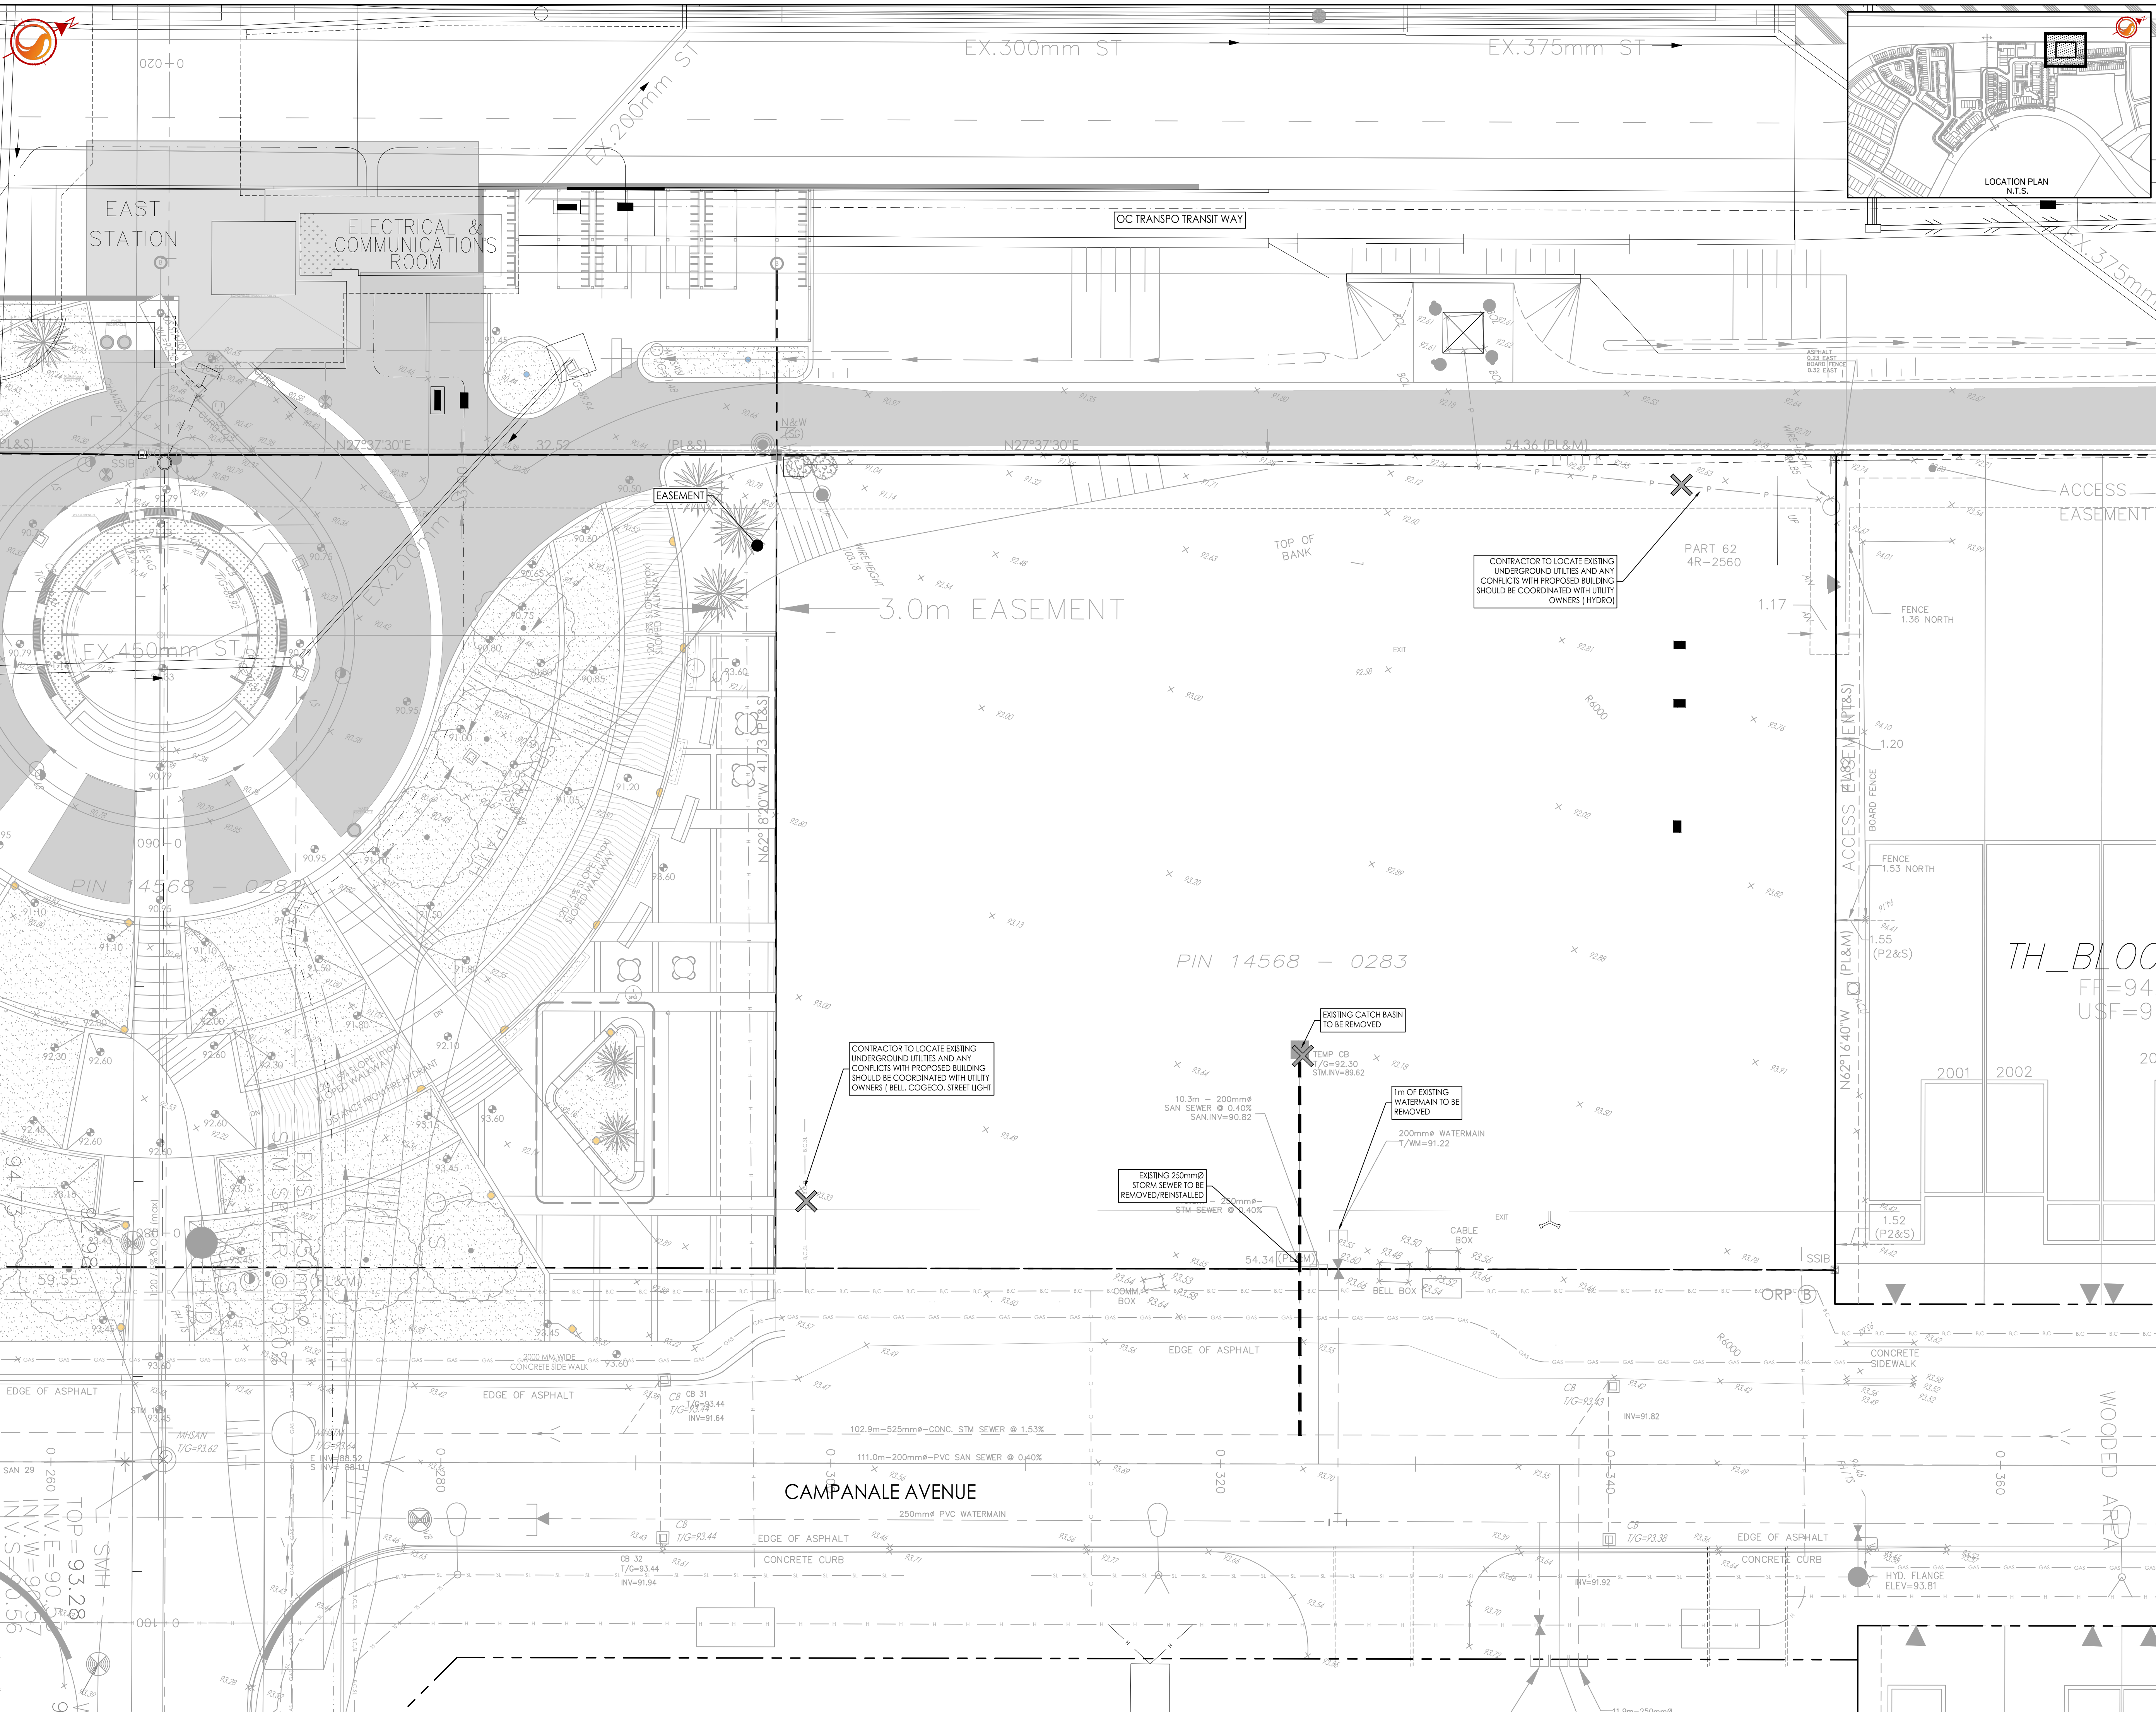

Stantec Consulting Ltd.
400 - 1331 Clyde Avenue
Ottawa ON
Tel. 613.722.4420
www.stantec.com

Copyright Reserved
The Contractor shall verify and be responsible for all dimensions. DO NOT scale the drawing - any errors or omissions shall be reported to Stantec without delay.
The Copyrights to all designs and drawings are the property of Stantec. Reproduction or use for any purpose other than that authorized by Stantec is forbidden.

- Legend
- EXISTING WATERMAIN
 - EXISTING VALVE AND VALVE BOX
 - EXISTING FIRE HYDRANT
 - EXISTING SANITARY MH AND SEWER
 - EXISTING STORM MH AND SEWER
 - EXISTING CATCHBASIN MANHOLE
 - EXISTING CATCHBASIN
 - REMOVAL ITEMS
 - EXISTING SEWERS TO BE REMOVED

- Notes
- REFER TO LANDSCAPE PLAN FOR TREE REMOVALS.
 - REFER TO SIGNAGE PLAN PREPARED BY OTHERS FOR SIGNAGE RELOCATIONS.
 - CONTRACTOR TO LOCATE EXISTING SERVICES AND ANY CONFLICTS WITH EXISTING SERVICING MUST BE REPORTED TO THE ENGINEER PRIOR TO CONTINUING WITH CONSTRUCTION.

3	ISSUED FOR CITY REVIEW	JP	D7/SGG	25.04.03
2	ISSUED FOR CITY REVIEW	JP	D7/SGG	25.01.14
1	ISSUED FOR CITY REVIEW	JP	DT	24.07.15

Revision

File Name:	160401885-D81.dwg	JP	SGG/MW	JP	24.07.10
		Dwn.	Chkd.	Dsgn.	YY.MM.DD

Permit-Seal

Client/Project
CAMPANALE HOMES
200 - 1187 Bank Street, Ottawa, ON
609 LONGFIELDS DRIVE
BLOCK 10
Ottawa, ON

Title
EXISTING CONDITIONS AND
REMOVALS PLAN

Project No.	160401885	Scale	0 1.5 4.5 7.5m 1:150
Drawing No.	EX1	Sheet	2 of 7
		Revision	3

DWG# 19161