



Room Legend
 ■ STORAGE

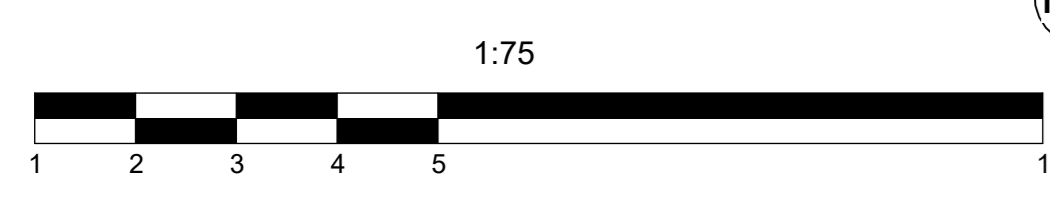

1
 A101
 1:100
PARKING LEVEL 2

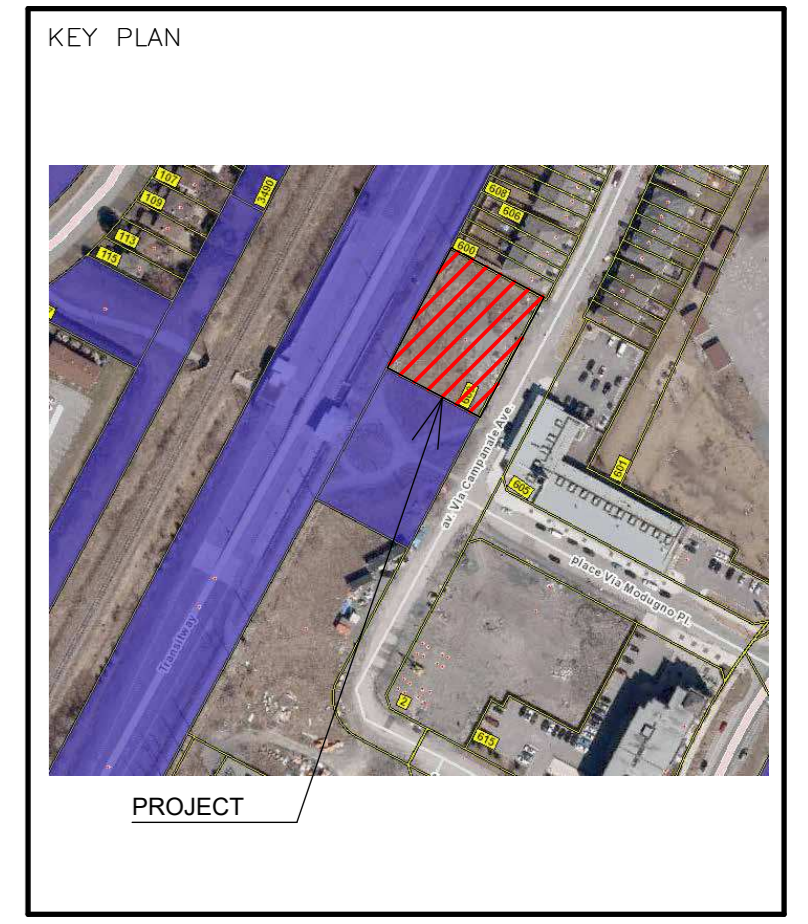

ALL CONTRACTORS TO VERIFY ALL DIMENSIONS ON SITE AND TO REPORT ALL ERRORS AND/OR OMISSIONS TO THE ARCHITECT.

ALL CONTRACTORS MUST COMPLY WITH ALL CODES AND BYLAWS AND OTHER AUTHORITIES HAVING JURISDICTION OVER THE WORK.

DO NOT SCALE DRAWINGS.

THIS DRAWING MAY NOT BE USED FOR CONSTRUCTION UNTIL SIGNED BY THE ARCHITECT.

COPYRIGHT RESERVED.

#	Description	Date
1	ISSUED FOR REVIEW	16/04/2024



- CONSULTANTS:
- STRUCTURAL - D+M Structural Ltd
 - MECHANICAL - Jain Consultants
 - ELECTRICAL - Stantec
 - CIVIL - Jain Consultants
 - NOISE - Gradient Wind Engineering Inc.
 - LANDSCAPE - Thakar Associates Design Consultants
 - INFRASTRUCTURE - Parsons



PROJECT

**LONGFIELDS DR -
 BLOCK 10
 OTTAWA - ON**


DRAWING:

PARKING LEVEL 2


DATE	2024-07-12 3:06:59 PM	JOB NO.	2314
SCALE	1:100	DRAWING NO.	A101
DRAWN BY	J.G.		
REVIEWED BY	R.W.		

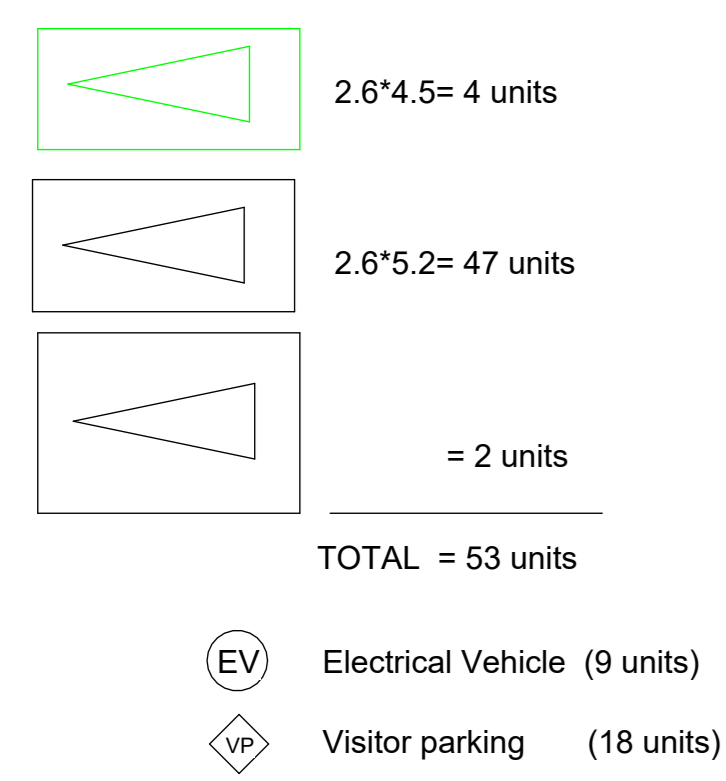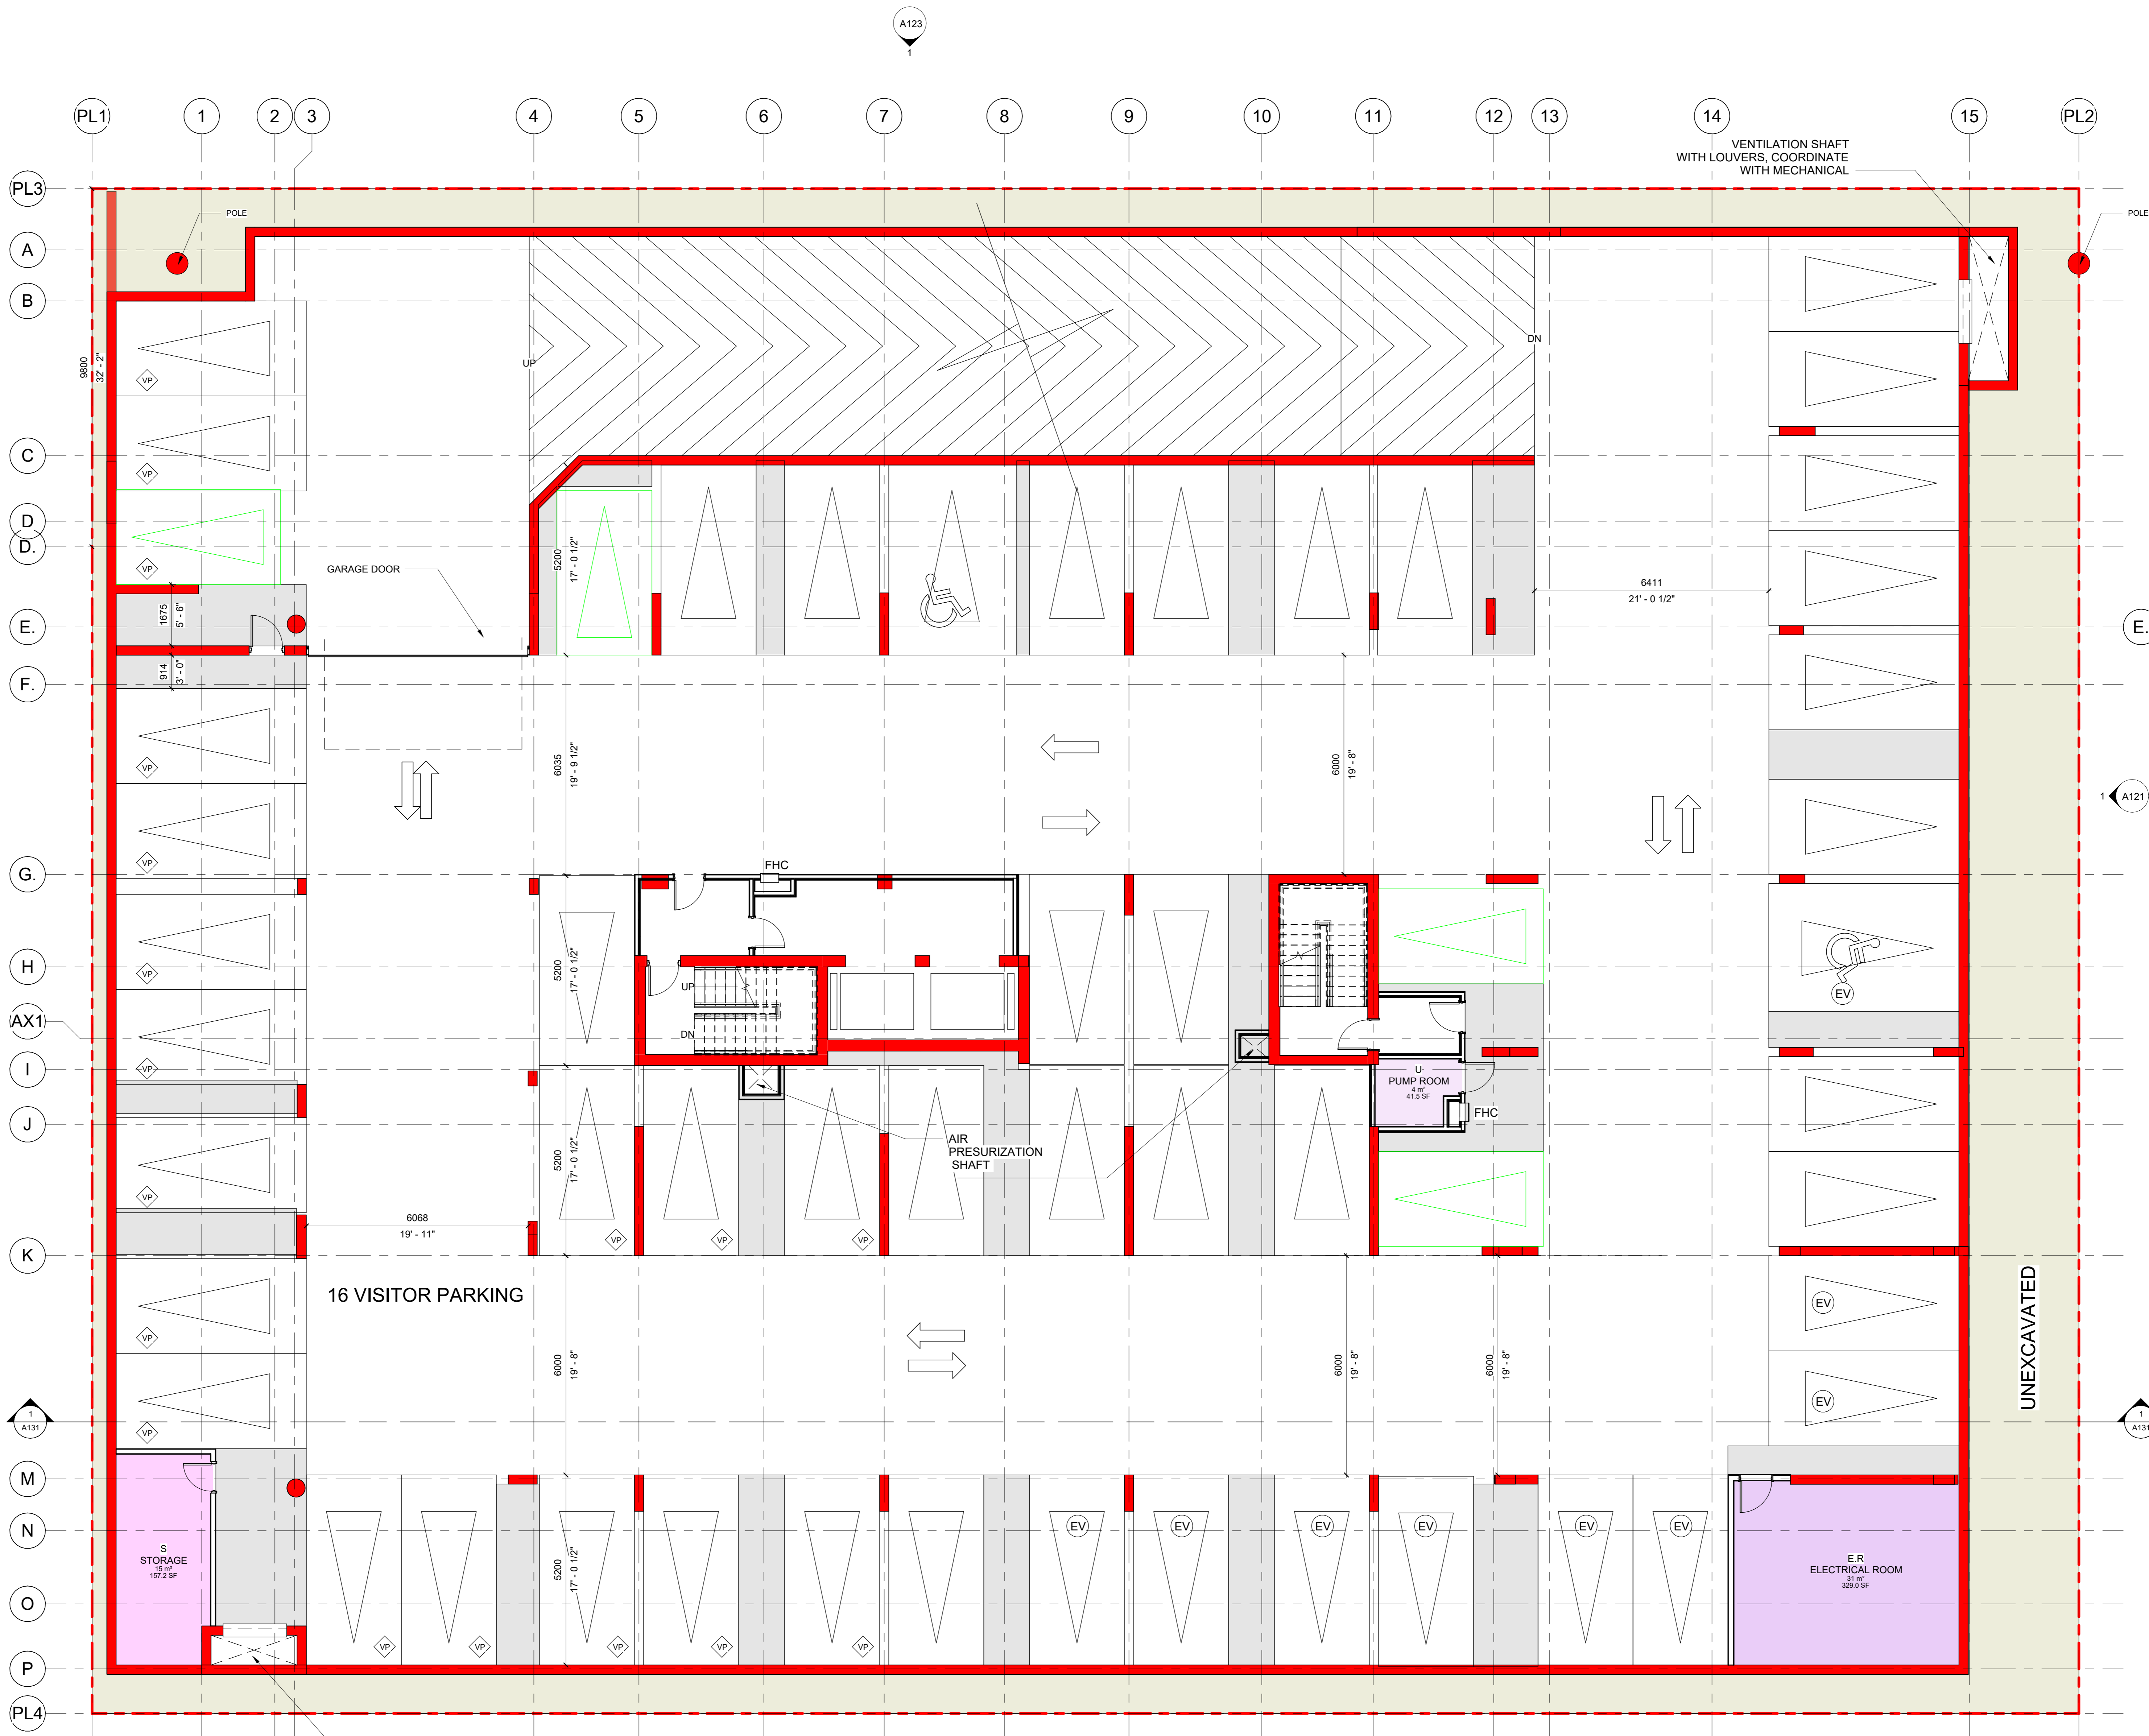

Room Legend
 ELECTRICAL ROOM
 PUMP ROOM
 STORAGE

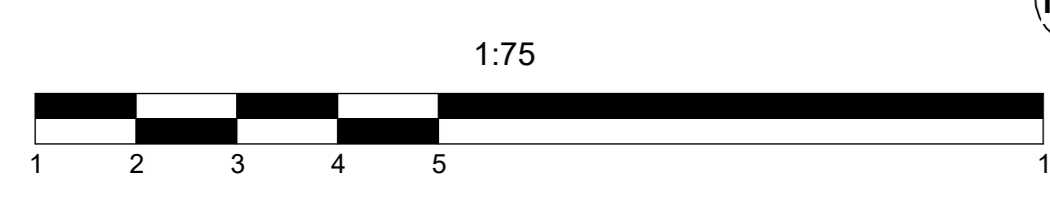

1 PARKING LEVEL 1
 A102 1:75

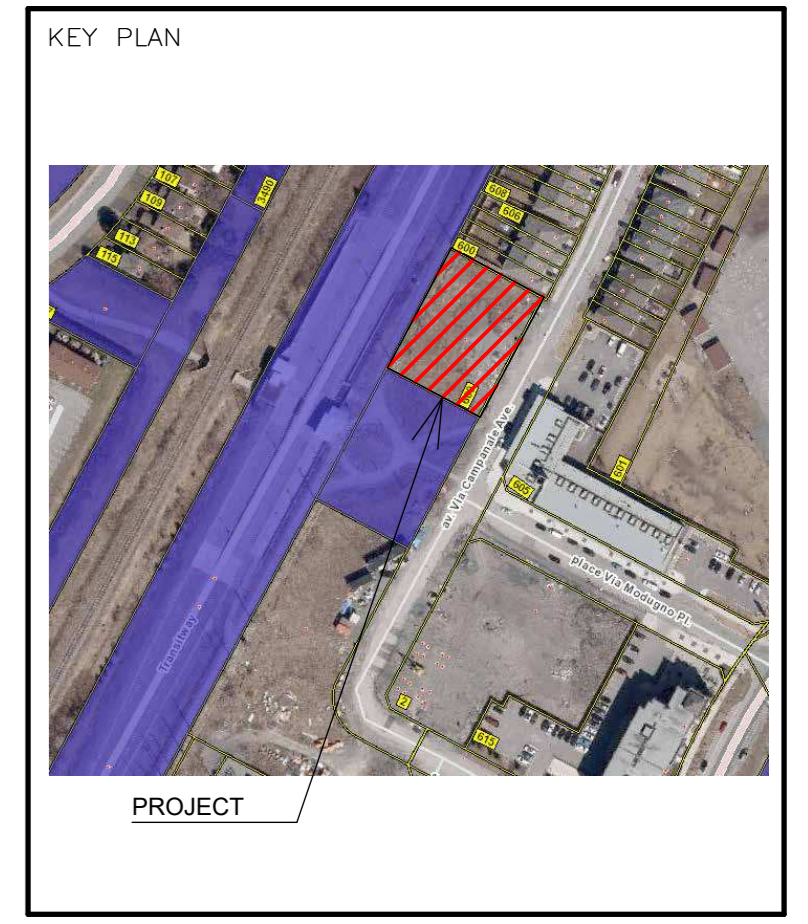

ALL CONTRACTORS TO VERIFY ALL DIMENSIONS ON SITE AND TO REPORT ALL ERRORS AND/OR OMISSIONS TO THE ARCHITECT.
 ALL CONTRACTORS MUST COMPLY WITH ALL CODES AND BYLAWS AND OTHER AUTHORITIES HAVING JURISDICTION OVER THE WORK.
 DO NOT SCALE DRAWINGS.
 THIS DRAWING MAY NOT BE USED FOR CONSTRUCTION UNTIL SIGNED BY THE ARCHITECT.
 COPYRIGHT RESERVED.

#	Description	Date
1	ISSUED FOR REVIEW	16/04/2024





CONSULTANTS:
 STRUCTURAL — D+M Structural Ltd
 MECHANICAL — Jain Consultants
 CIVIL — Stantec
 ELECTRICAL — Jain Consultants
 NOISE — Gradient Wind Engineering Inc.
 LANDSCAPE — Thakar Associates Design Consultants
 INFRASTRUCTURE — Parsons

PROJECT
LONGFIELDS DR - BLOCK 10 OTTAWA - ON

DRAWING:
PARKING LEVEL 1


DATE: 2024-07-12 3:07:01 PM	JOB NO.: 2314
SCALE: 1:75	DRAWING NO.: A102
DRAWN BY: J.G.	
REVIEWED BY: R.W.	

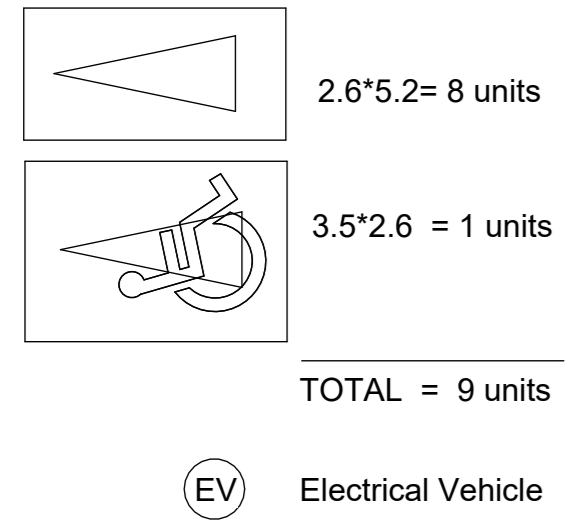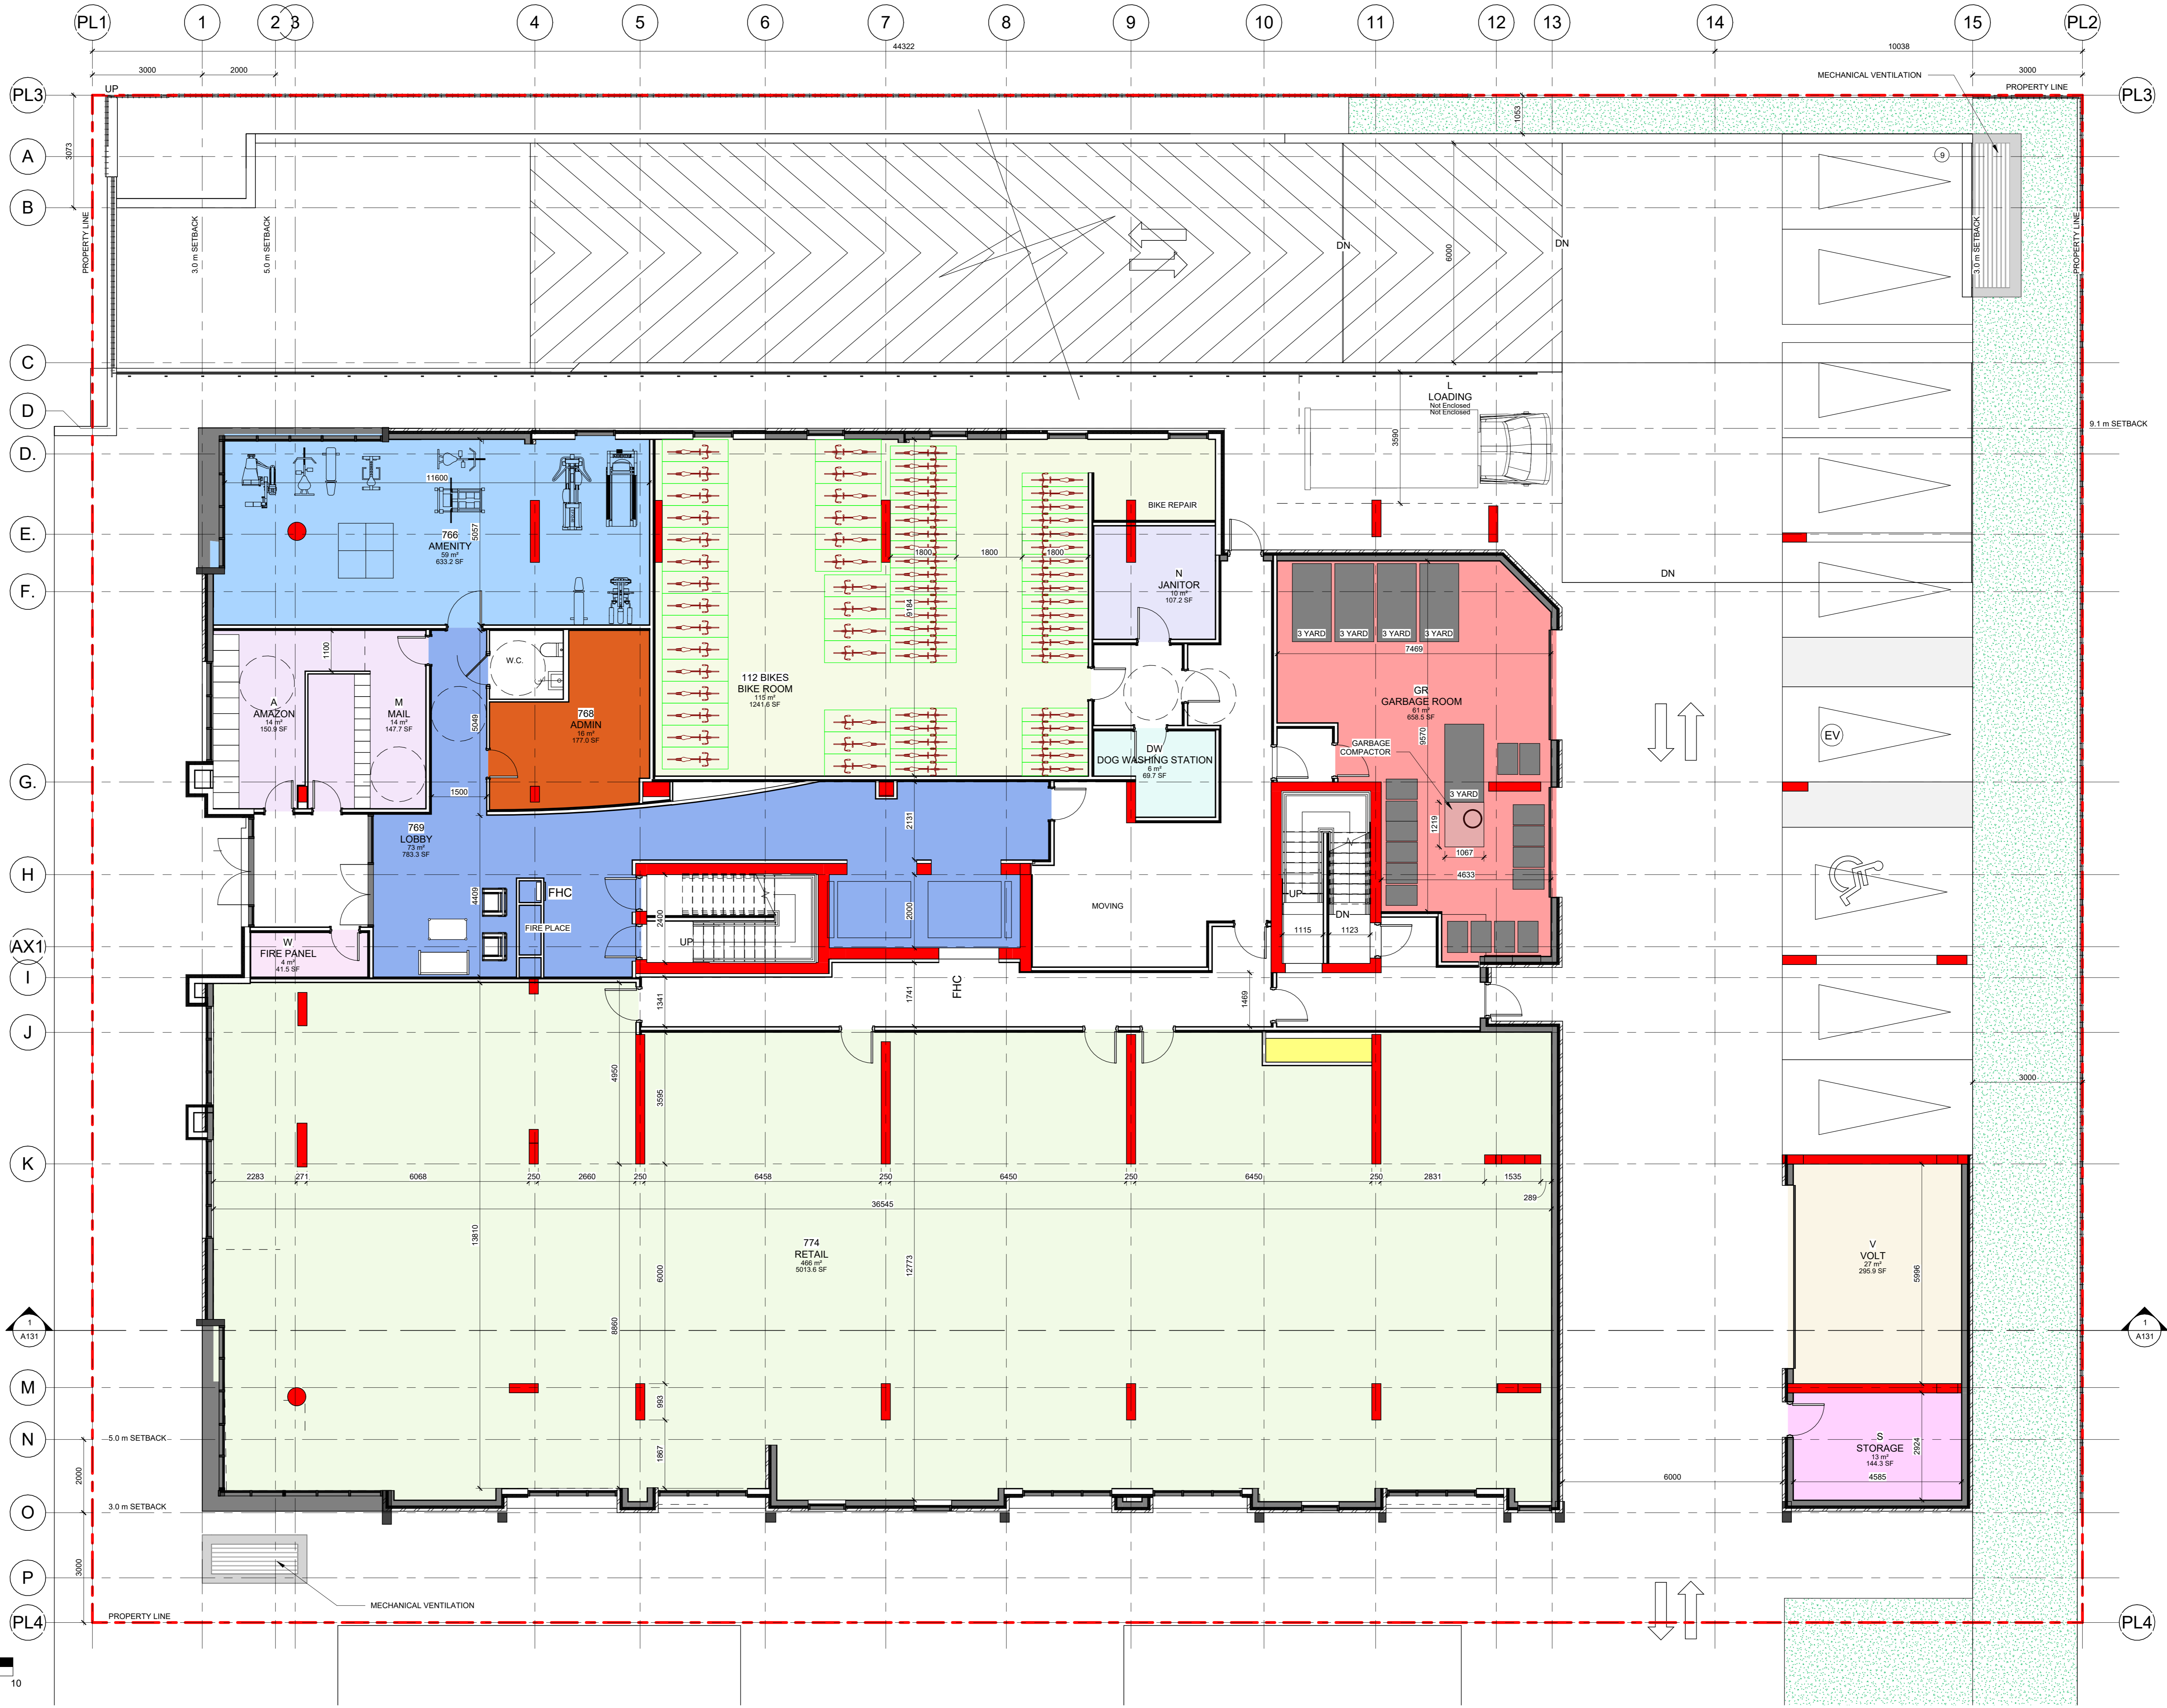

- Room Legend**
- ADMIN
 - AMAZON
 - AMENITY
 - BIKE ROOM
 - DOG WASHING STATION
 - FIRE PANEL
 - GARBAGE ROOM
 - JANITOR
 - LOADING
 - LOBBY
 - MAIL
 - RETAIL
 - STORAGE
 - VOLT



1 Level 1
A103 1:75

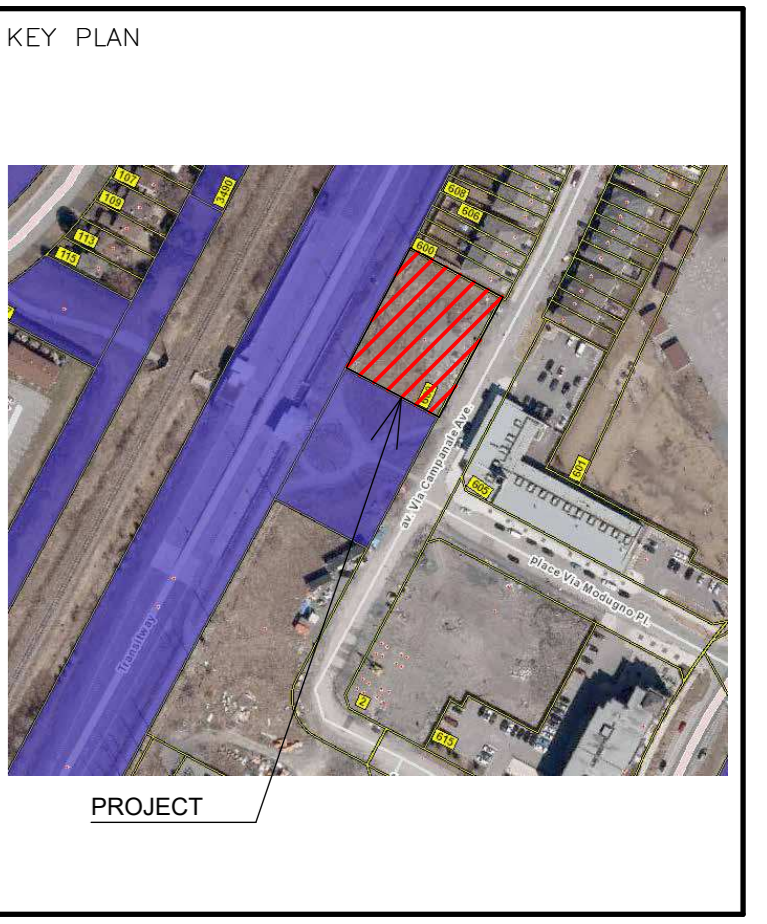

ALL CONTRACTORS TO VERIFY ALL DIMENSIONS ON SITE AND TO REPORT ALL ERRORS AND/OR OMISSIONS TO THE ARCHITECT.

ALL CONTRACTORS MUST COMPLY WITH ALL CODES AND BYLAWS AND OTHER AUTHORITIES HAVING JURISDICTION OVER THE WORK.

DO NOT SCALE DRAWINGS.

THIS DRAWING MAY NOT BE USED FOR CONSTRUCTION UNTIL SIGNED BY THE ARCHITECT.

COPYRIGHT RESERVED.

#	Description	Date
1	ISSUED FOR REVIEW	16/04/2024



- CONSULTANTS:
- STRUCTURAL - D+M Structural Ltd
 - MECHANICAL - Jain Consultants
 - ELECTRICAL - Stantec
 - CIVIL - Jain Consultants
 - NOISE - Gradient Wind Engineering Inc.
 - LANDSCAPE - Thakar Associates Design Consultants
 - INFRASTRUCTURE - Parsons


PROJECT

LONGFIELDS DR -
BLOCK 10
OTTAWA - ON

DRAWING:

MAIN LEVEL

DATE	2024-07-12 3:07:04 PM	JOB NO.	2314
SCALE	1:75	DRAWING NO.	A103
DRAWN BY	J.G.		
REVIEWED BY	R.W.		

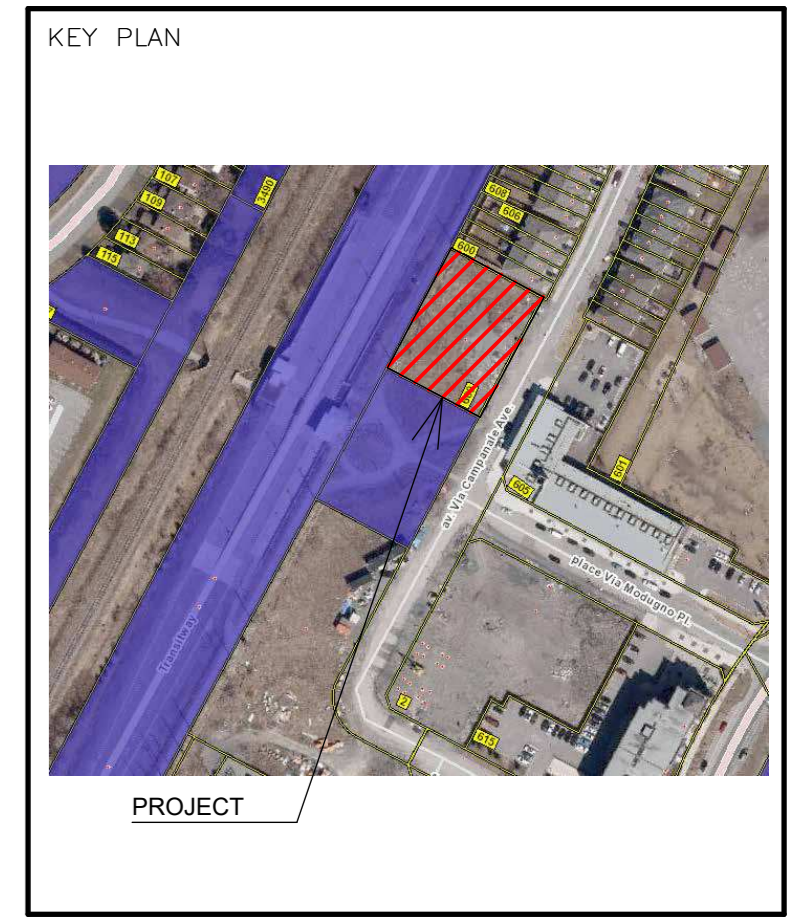

ALL CONTRACTORS TO VERIFY ALL DIMENSIONS ON SITE AND TO REPORT ALL ERRORS AND/OR OMISSIONS TO THE ARCHITECT.

ALL CONTRACTORS MUST COMPLY WITH ALL CODES AND BYLAWS AND OTHER AUTHORITIES HAVING JURISDICTION OVER THE WORK.

DO NOT SCALE DRAWINGS.

THIS DRAWING MAY NOT BE USED FOR CONSTRUCTION UNTIL SIGNED BY THE ARCHITECT.

COPYRIGHT RESERVED.

#	Description	Date

CLIENT:

CAMPANALE GROUP

PLANNER:

PLANNING + DESIGN

ARCHITECT:

WOODMAN ARCHITECT ASSOCIATES LTD.

4 BEECHWOOD, SUITE 201 OTTAWA, ONTARIO, CANADA K1L 8L9
TEL: 613 228 9850 • FAX: 613 228 9848 • mail@woodmanarchitect.com

CONSULTANTS:

- STRUCTURAL — D+M Structural Ltd
- MECHANICAL — Jain Consultants
- CIVIL — Stantec
- ELECTRICAL — Jain Consultants
- NOISE — Gradient Wind Engineering Inc.
- LANDSCAPE — Thakar Associates Design Consultants
- INFRASTRUCTURE — Parsons

PROJECT

LONGFIELDS DR - BLOCK 10 OTTAWA - ON


DRAWING:

MEZZANINE



DATE: 2024-07-12 3:07:05 PM	JOB NO: 2314
SCALE: 1:75	DRAWING NO: A104
DRAWN BY: J.G.	REVIEWED BY: R.W.



1 MEZZANINE
A104 / 1:75

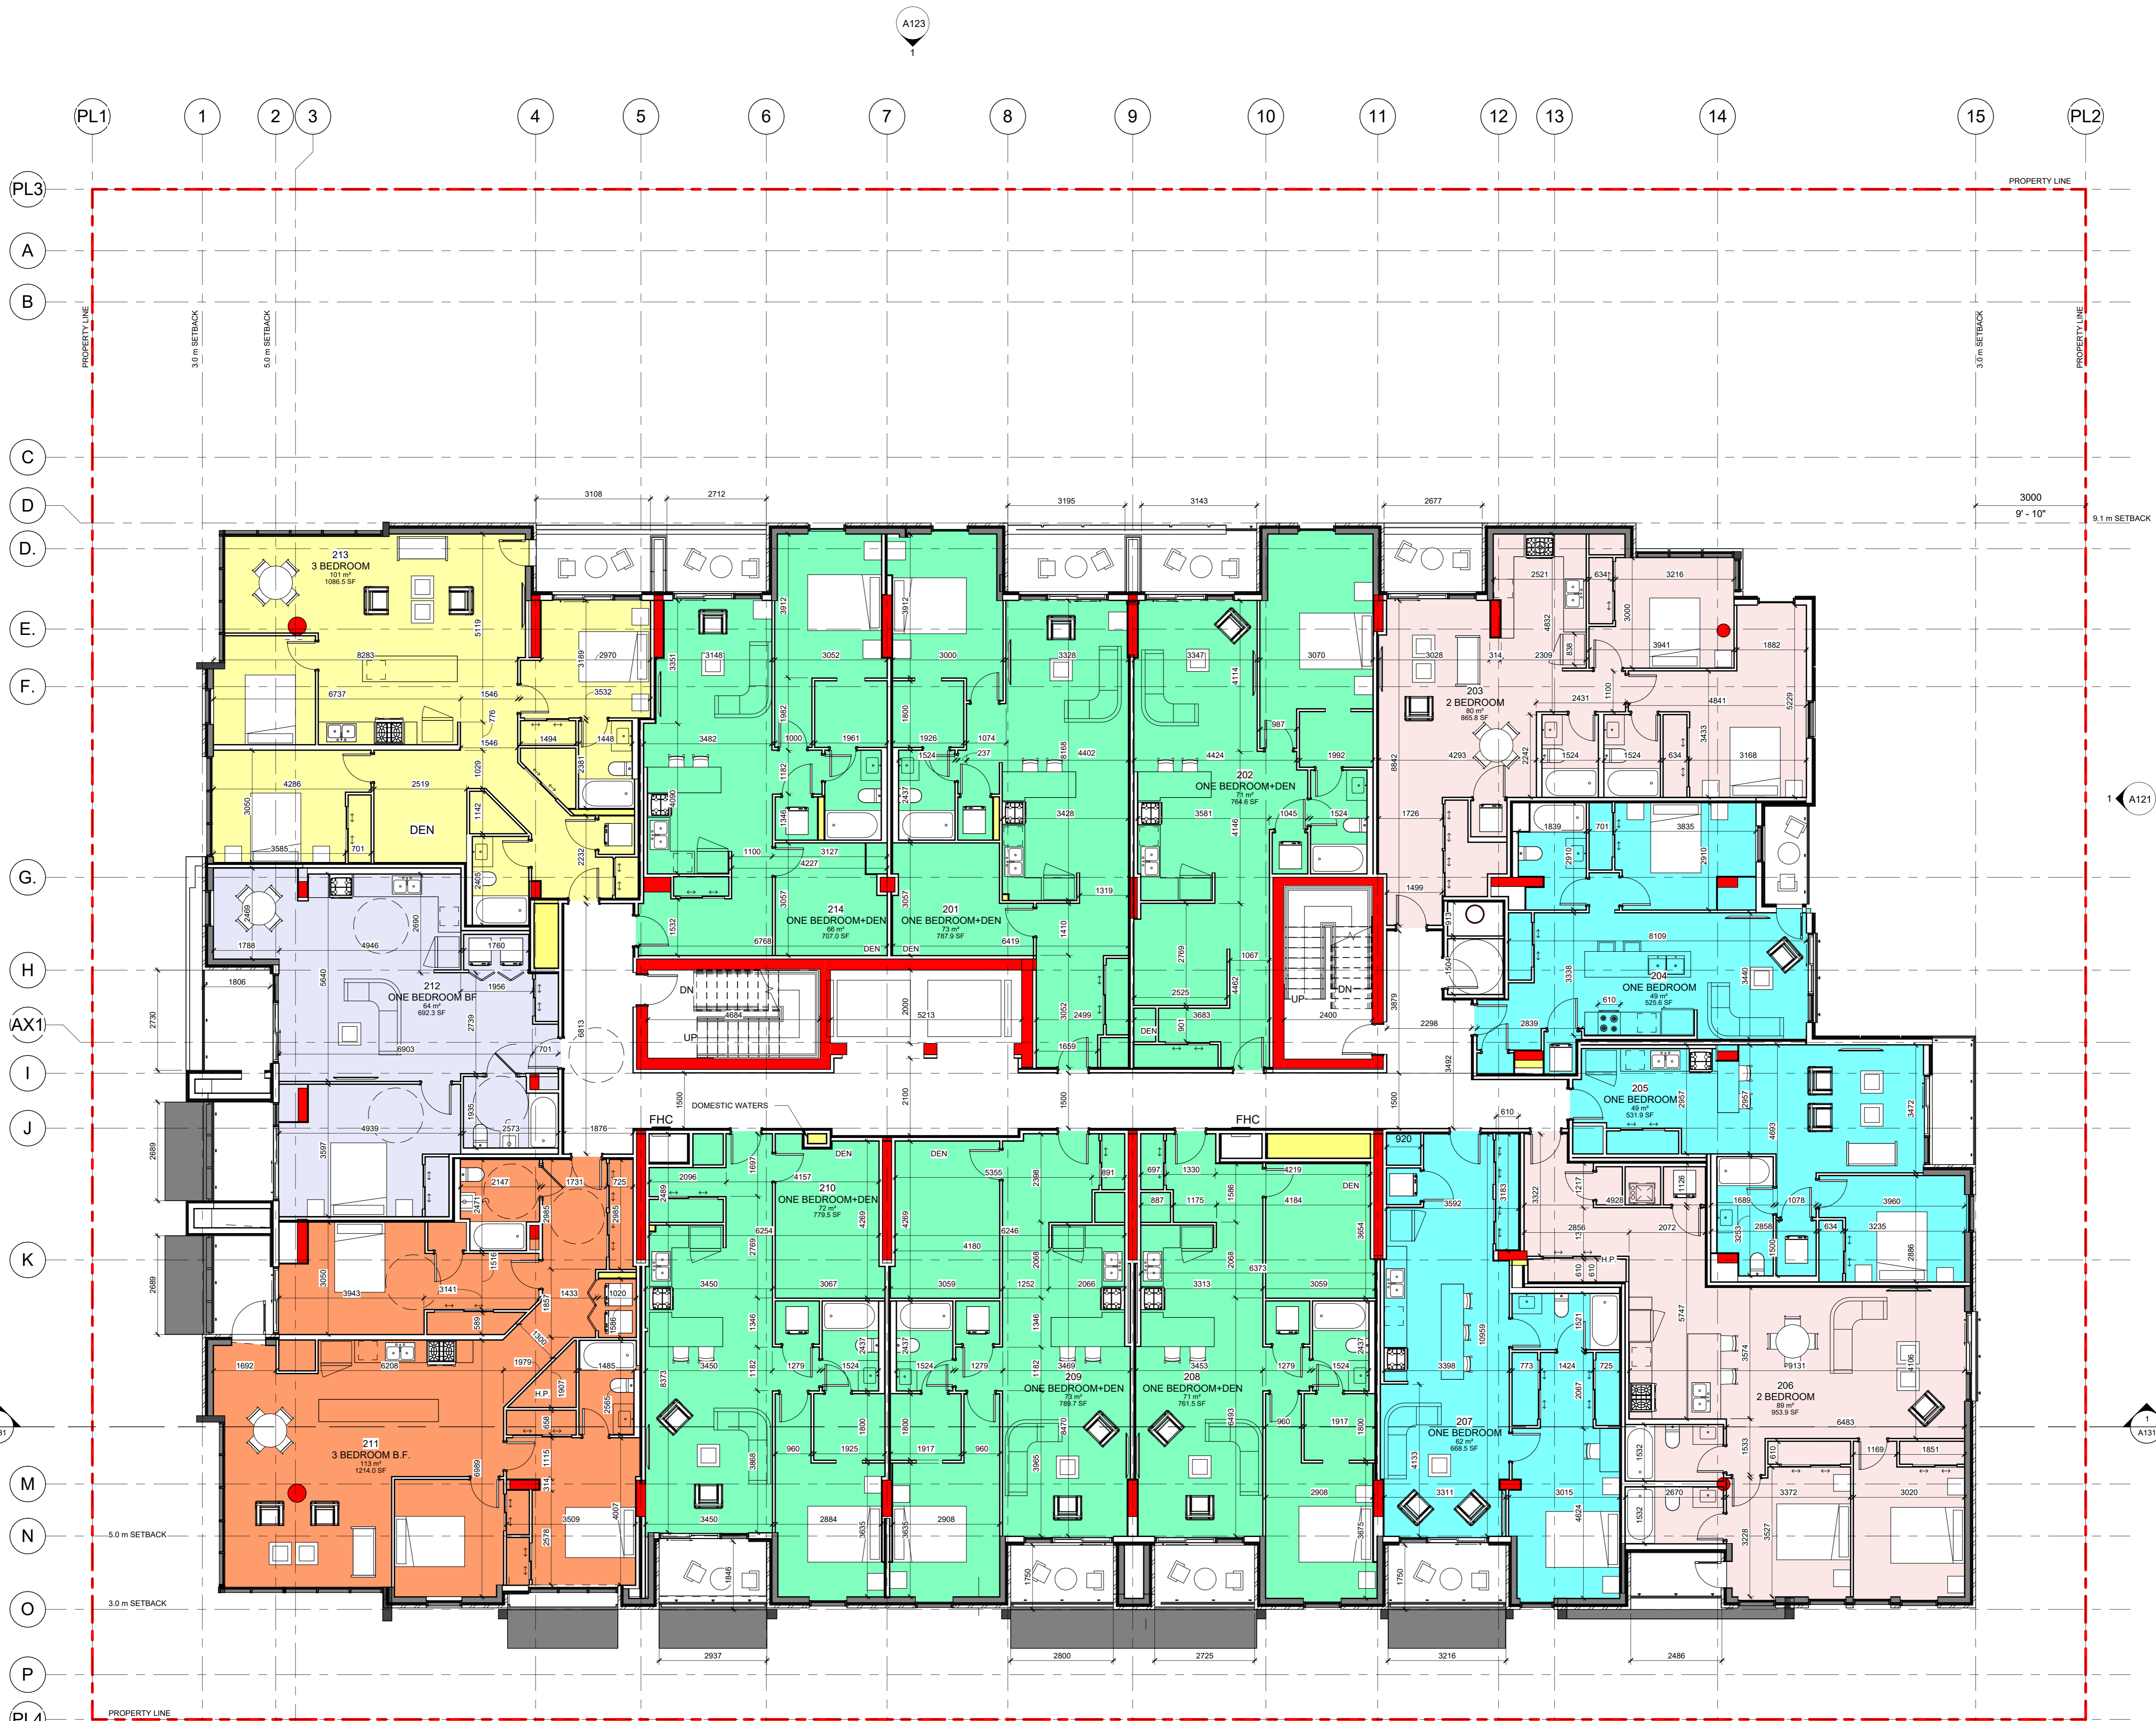

- Room Legend**
- 2 BEDROOM
 - 3 BEDROOM
 - 3 BEDROOM B.F.
 - ONE BEDROOM BF
 - ONE BEDROOM
 - ONE BEDROOM+DEN

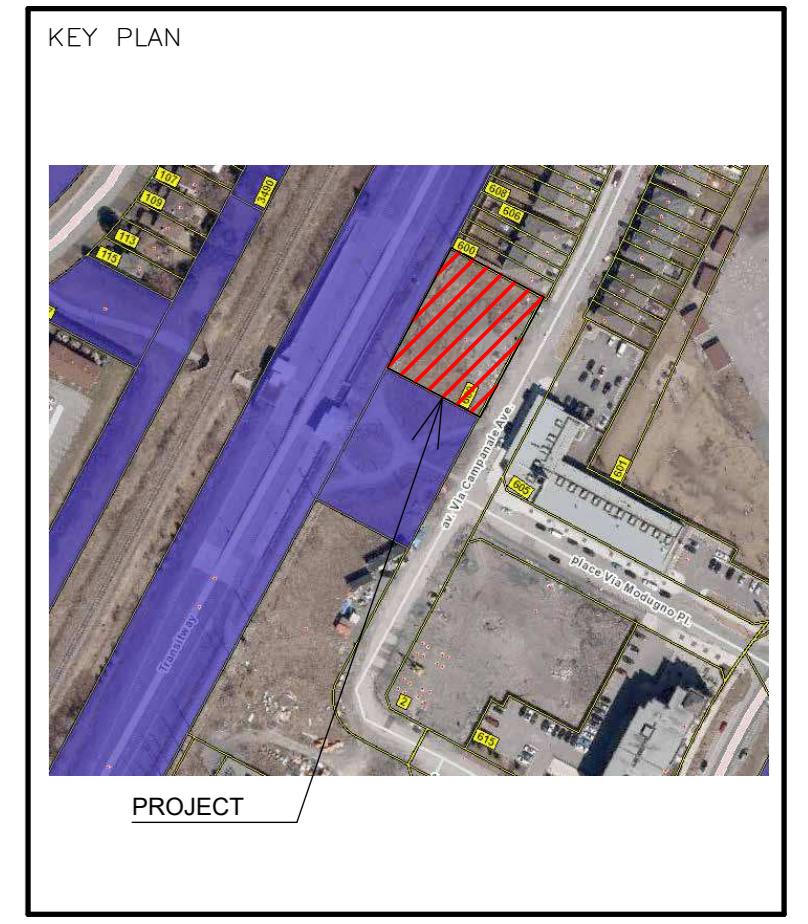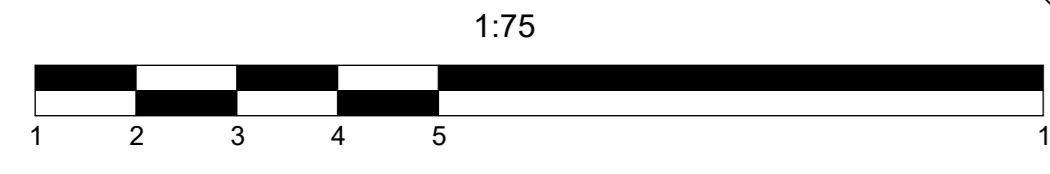

ALL CONTRACTORS TO VERIFY ALL DIMENSIONS ON SITE AND TO REPORT ALL ERRORS AND/OR OMISSIONS TO THE ARCHITECT.

ALL CONTRACTORS MUST COMPLY WITH ALL CODES AND BYLAWS AND OTHER AUTHORITIES HAVING JURISDICTION OVER THE WORK.

DO NOT SCALE DRAWINGS.

THIS DRAWING MAY NOT BE USED FOR CONSTRUCTION UNTIL SIGNED BY THE ARCHITECT.

COPYRIGHT RESERVED.

#	Description	Date
1	ISSUED FOR REVIEW	16/04/2024



- CONSULTANTS:
- STRUCTURAL – D+M Structural Ltd
 - MECHANICAL – Jain Consultants
 - CIVIL – Stantec
 - ELECTRICAL – Jain Consultants
 - NOISE – Gradient Wind Engineering Inc.
 - LANDSCAPE – Thakar Associates Design Consultants
 - INFRASTRUCTURE – Parsons


PROJECT

LONGFIELDS DR - BLOCK 10 OTTAWA - ON



DRAWING:

LEVEL 2

DATE: 2024-07-12 3:07:09 PM	JOB NO.: 2314
SCALE: 1:75	DRAWING NO.: A105
DRAWN BY: J.G.	
REVIEWED BY: R.W.	

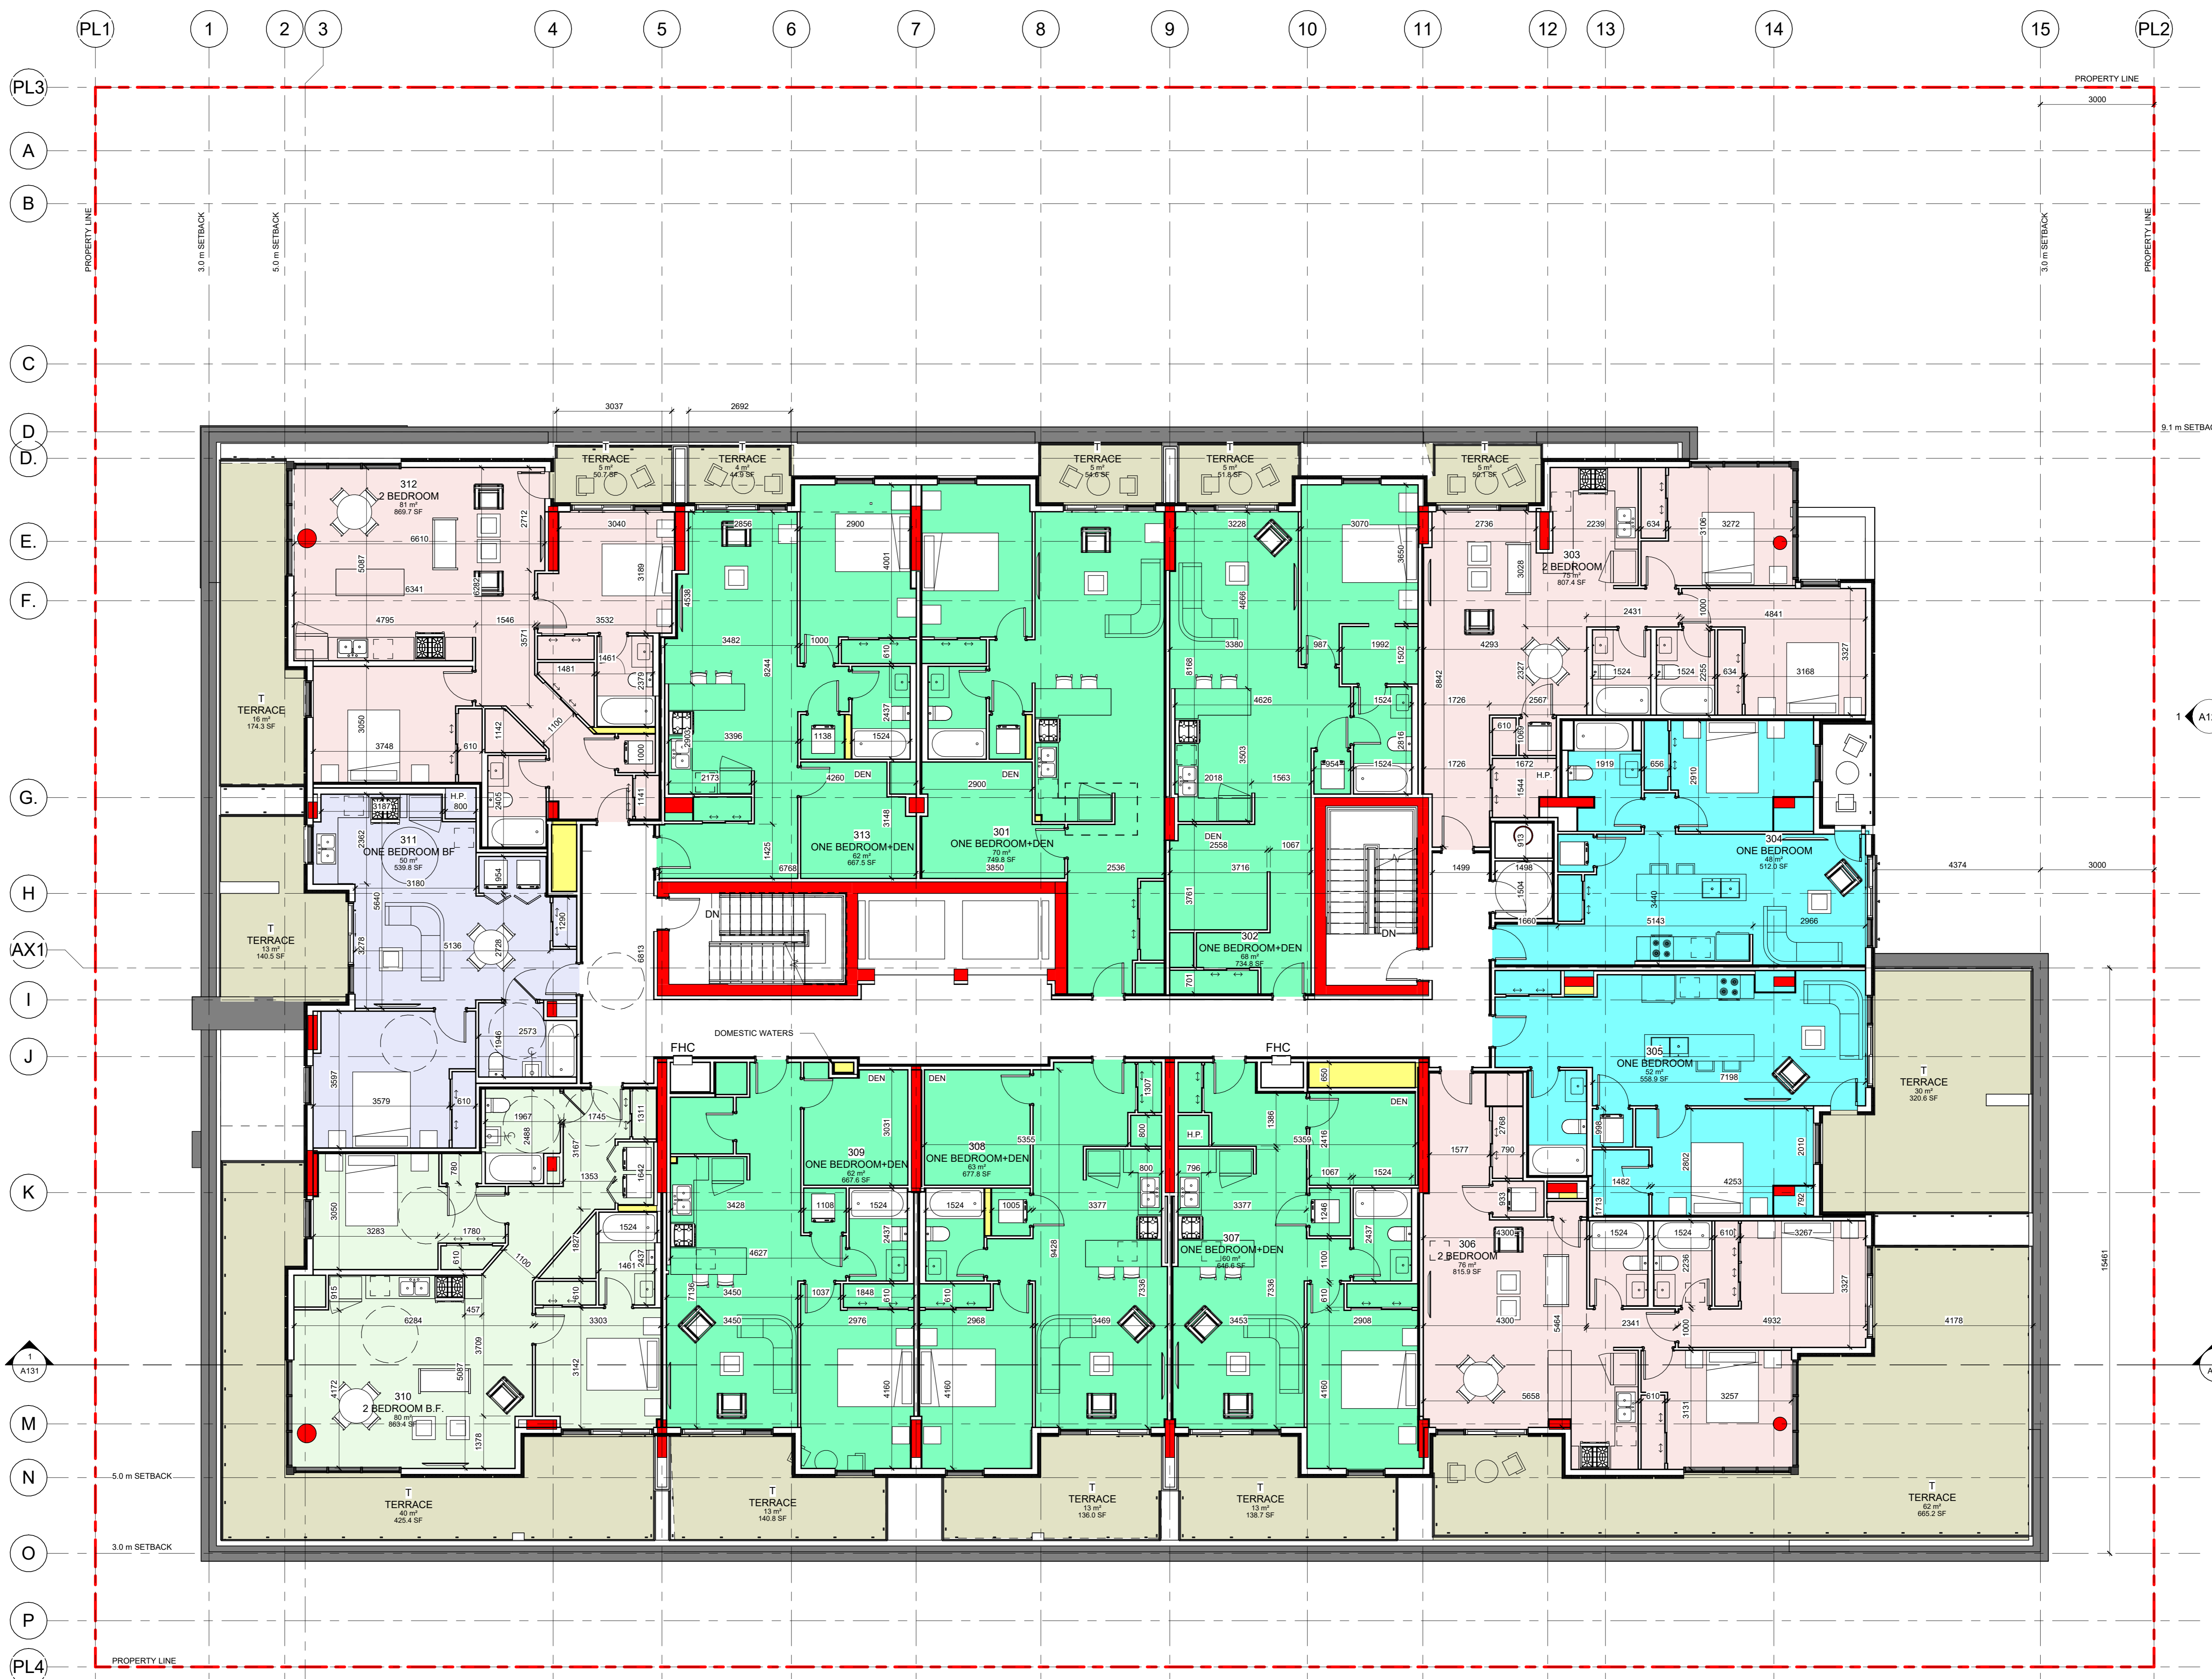

- Room Legend**
- 2 BEDROOM
 - 2 BEDROOM B.F.
 - ONE BEDROOM B.F.
 - ONE BEDROOM
 - ONE BEDROOM+DEN
 - TERRACE

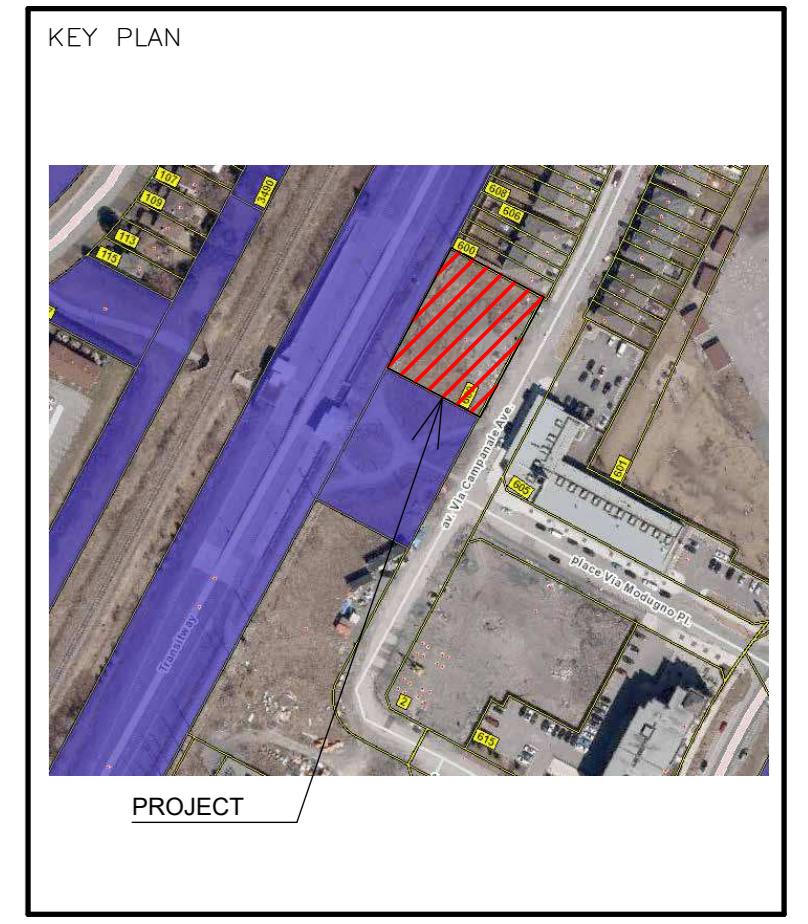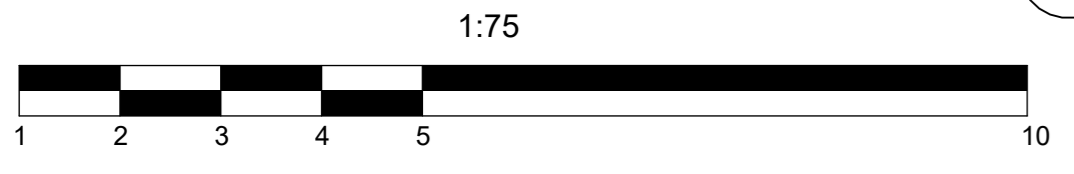

ALL CONTRACTORS TO VERIFY ALL DIMENSIONS ON SITE AND TO REPORT ALL ERRORS AND/OR OMISSIONS TO THE ARCHITECT.

ALL CONTRACTORS MUST COMPLY WITH ALL CODES AND BYLAWS AND OTHER AUTHORITIES HAVING JURISDICTION OVER THE WORK.

DO NOT SCALE DRAWINGS.

THIS DRAWING MAY NOT BE USED FOR CONSTRUCTION UNTIL SIGNED BY THE ARCHITECT.

COPYRIGHT RESERVED.

#	Description	Date
1	ISSUED FOR REVIEW	16/04/2024



- CONSULTANTS:
- STRUCTURAL – D+M Structural Ltd
 - MECHANICAL – Jain Consultants
 - CIVIL – Stantec
 - ELECTRICAL – Jain Consultants
 - NOISE – Gradient Wind Engineering Inc.
 - LANDSCAPE – Thakar Associates Design
 - CONSULTANTS – Parsons


PROJECT

**LONGFIELDS DR -
BLOCK 10
OTTAWA - ON**

DRAWING:



LEVEL 3

DATE	2024-07-12 3:07:14 PM	JOB NO.	2314
SCALE	1:75	DRAWING NO.	A106
DRAWN BY	J.G.		
REVIEWED BY	R.W.		

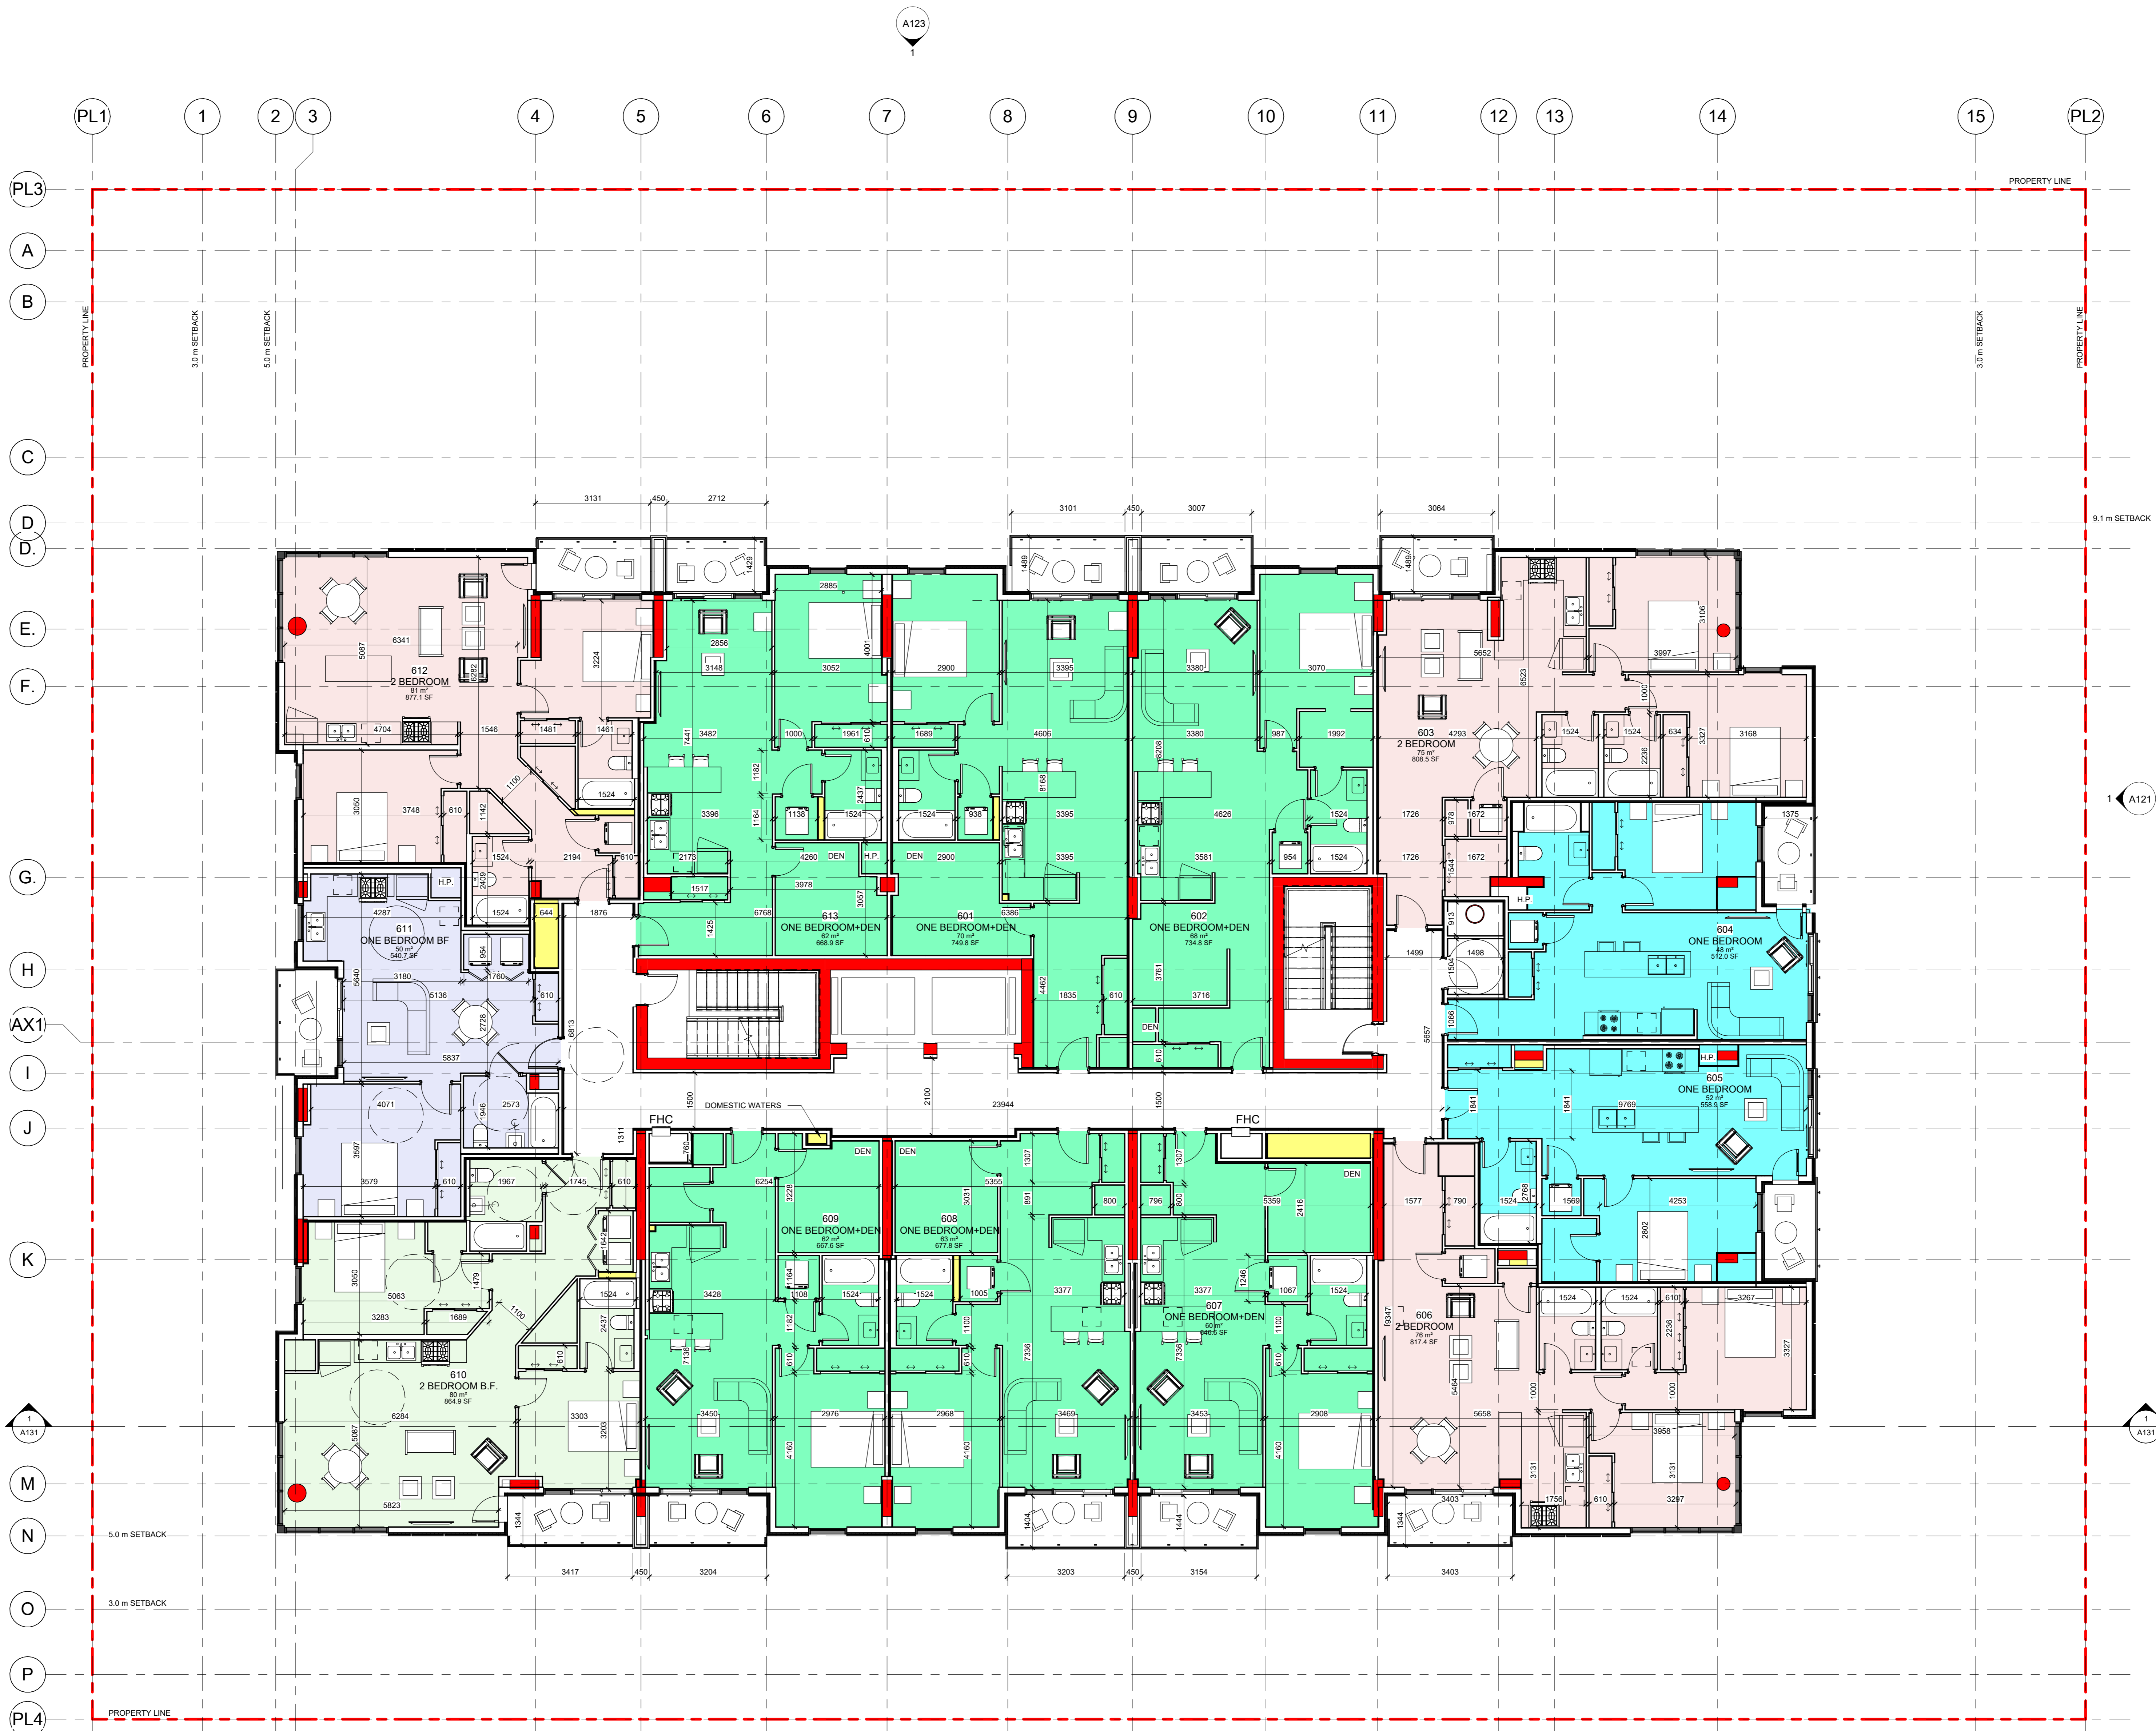

Room Legend

- 2 BEDROOM
- 2 BEDROOM B.F.
- ONE BEDROOM B.F.
- ONE BEDROOM
- ONE BEDROOM+DEN

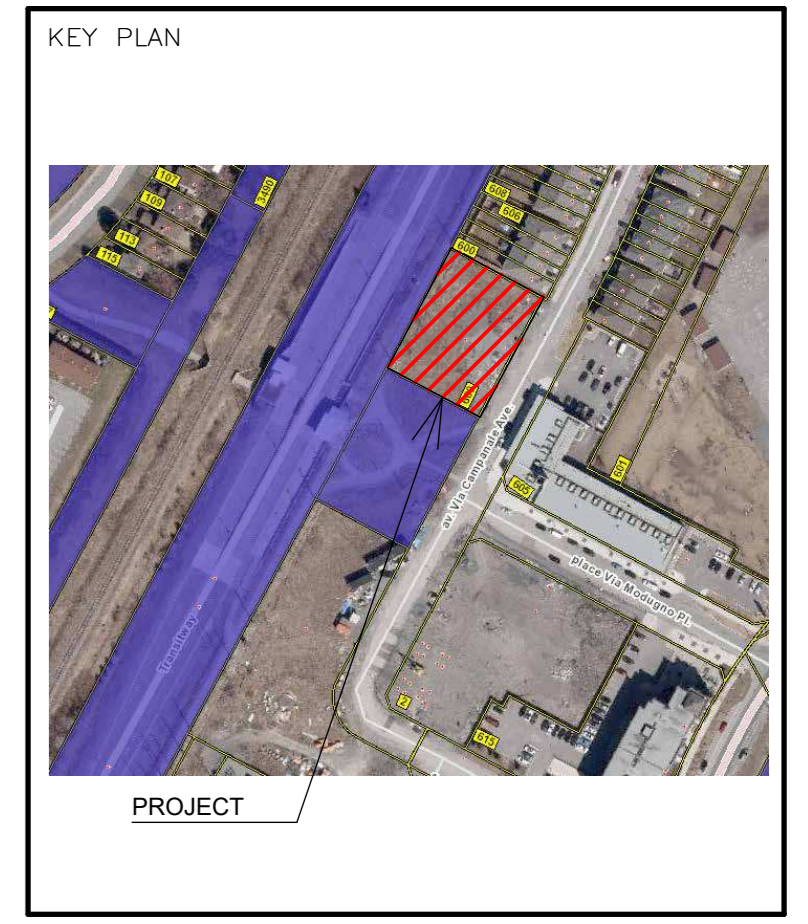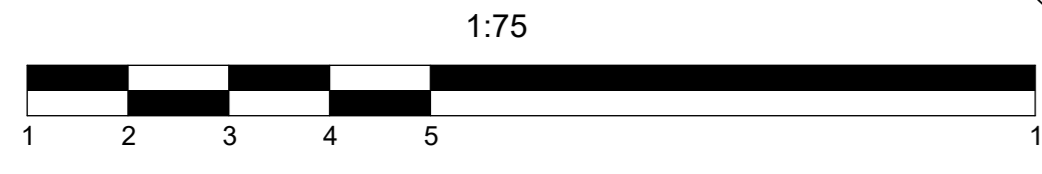

ALL CONTRACTORS TO VERIFY ALL DIMENSIONS ON SITE AND TO REPORT ALL ERRORS AND/OR OMISSIONS TO THE ARCHITECT.

ALL CONTRACTORS MUST COMPLY WITH ALL CODES AND BYLAWS AND OTHER AUTHORITIES HAVING JURISDICTION OVER THE WORK.

DO NOT SCALE DRAWINGS.

THIS DRAWING MAY NOT BE USED FOR CONSTRUCTION UNTIL SIGNED BY THE ARCHITECT.

COPYRIGHT RESERVED.

#	Description	Date
1	ISSUED FOR REVIEW	16/04/2024



- CONSULTANTS:
- STRUCTURAL – D+M Structural Ltd
 - MECHANICAL – Jain Consultants
 - CIVIL – Stantec
 - ELECTRICAL – Jain Consultants
 - NOISE – Gradient Wind Engineering Inc.
 - LANDSCAPE – Thakar Associates Design Consultants
 - INFRASTRUCTURE – Parsons


PROJECT

LONGFIELDS DR - BLOCK 10 OTTAWA - ON


DRAWING:

LEVEL 4 TO 6

DATE: 2024-07-12 3:07:20 PM	JOB NO.: 2314
SCALE: 1:75	DRAWING NO.: A107
DRAWN BY: J.G.	
REVIEWED BY: R.W.	

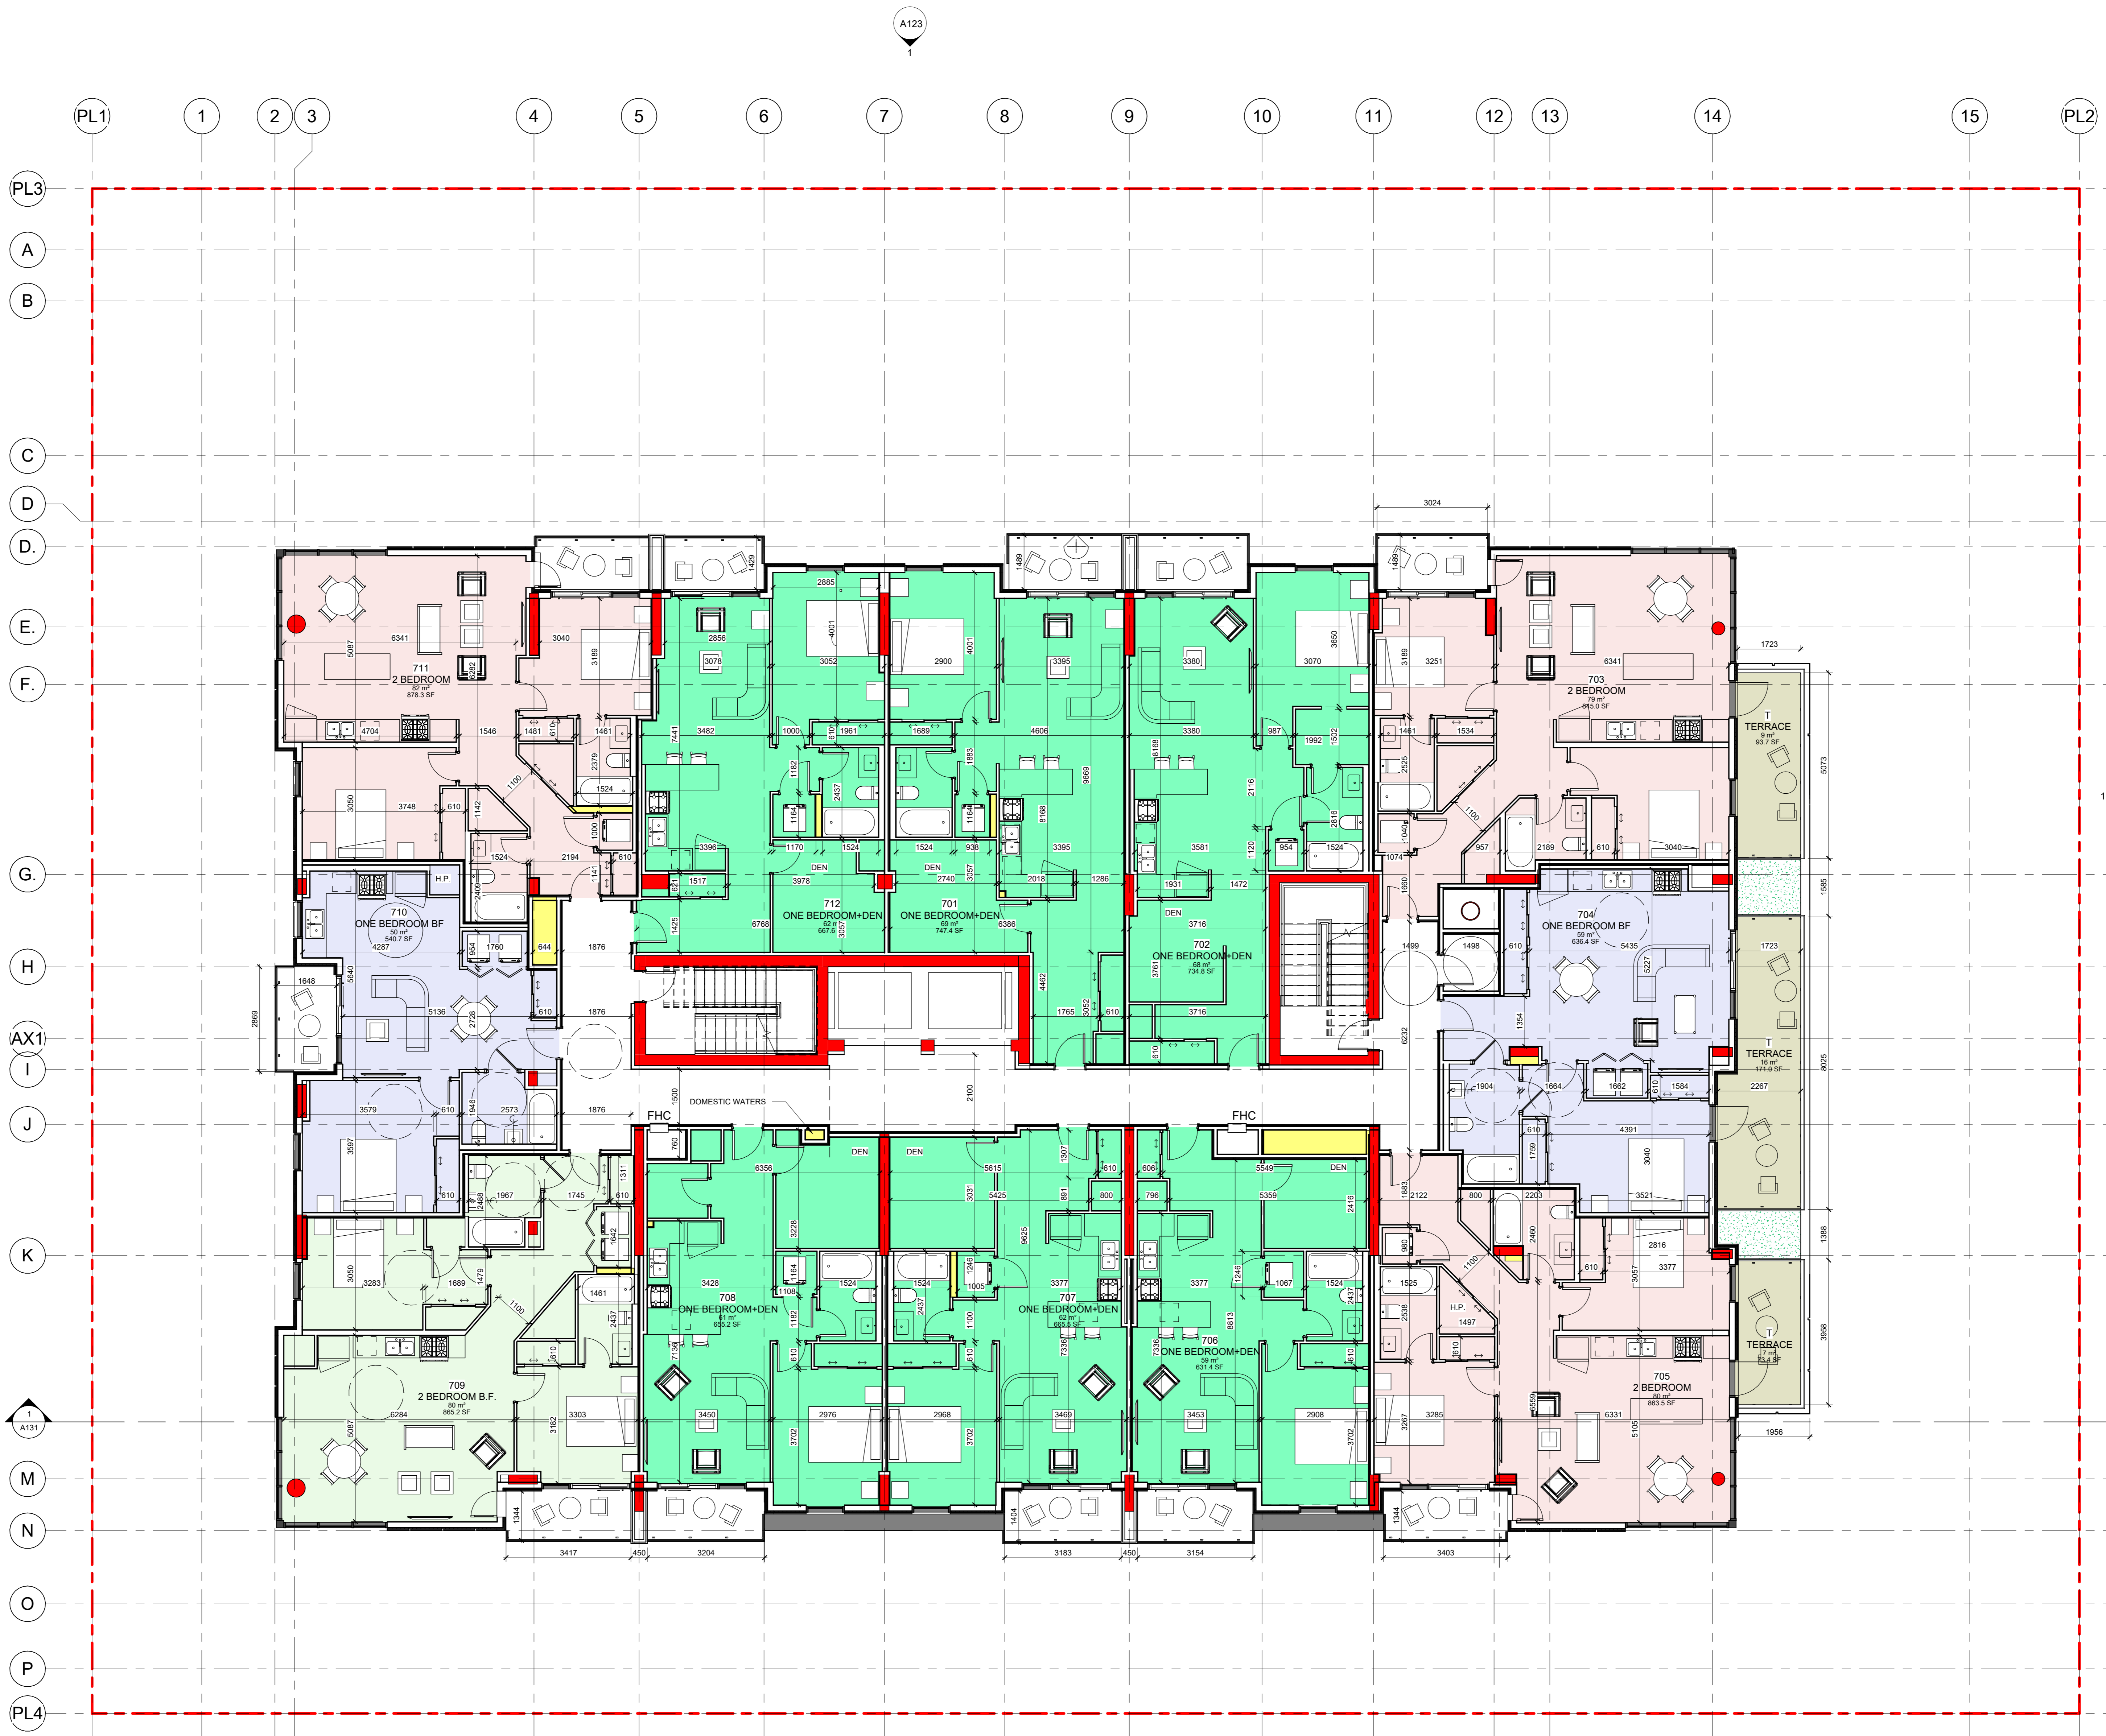

- Room Legend**
- 2 BEDROOM
 - 2 BEDROOM B.F.
 - ONE BEDROOM B.F.
 - ONE BEDROOM+DEN
 - TERRACE

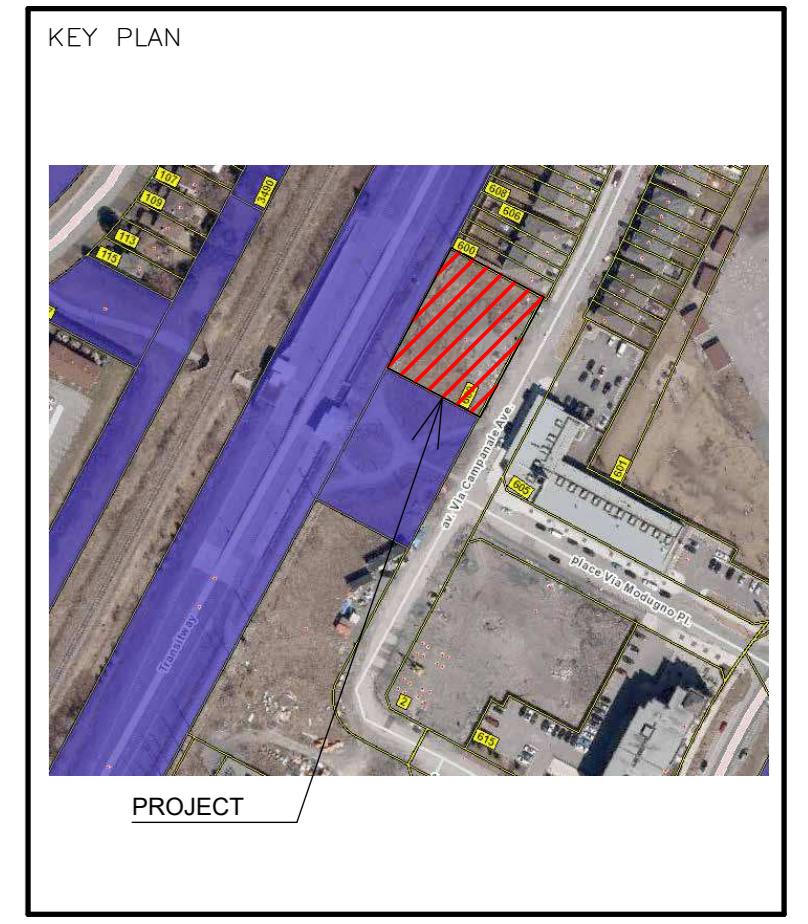

ALL CONTRACTORS TO VERIFY ALL DIMENSIONS ON SITE AND TO REPORT ALL ERRORS AND/OR OMISSIONS TO THE ARCHITECT.

ALL CONTRACTORS MUST COMPLY WITH ALL CODES AND BYLAWS AND OTHER AUTHORITIES HAVING JURISDICTION OVER THE WORK.

DO NOT SCALE DRAWINGS.

THIS DRAWING MAY NOT BE USED FOR CONSTRUCTION UNTIL SIGNED BY THE ARCHITECT.

COPYRIGHT RESERVED.

#	Description	Date
1	ISSUED FOR REVIEW	16/04/2024



- CONSULTANTS:
- STRUCTURAL – D+M Structural Ltd
 - MECHANICAL – Jain Consultants
 - ELECTRICAL – Stantec
 - CIVIL – Jain Consultants
 - NOISE – Gradient Wind Engineering Inc.
 - LANDSCAPE – Thakar Associates Design Consultants
 - INFRASTRUCTURE – Parsons


PROJECT

LONGFIELDS DR - BLOCK 10 OTTAWA - ON

DRAWING:

LEVEL 7 & 8

DATE: 2024-07-12 3:07:24 PM	JOB NO.: 2314
SCALE: 1:75	DRAWING NO.: A108
DRAWN BY: J.G.	
REVIEWED BY: R.W.	

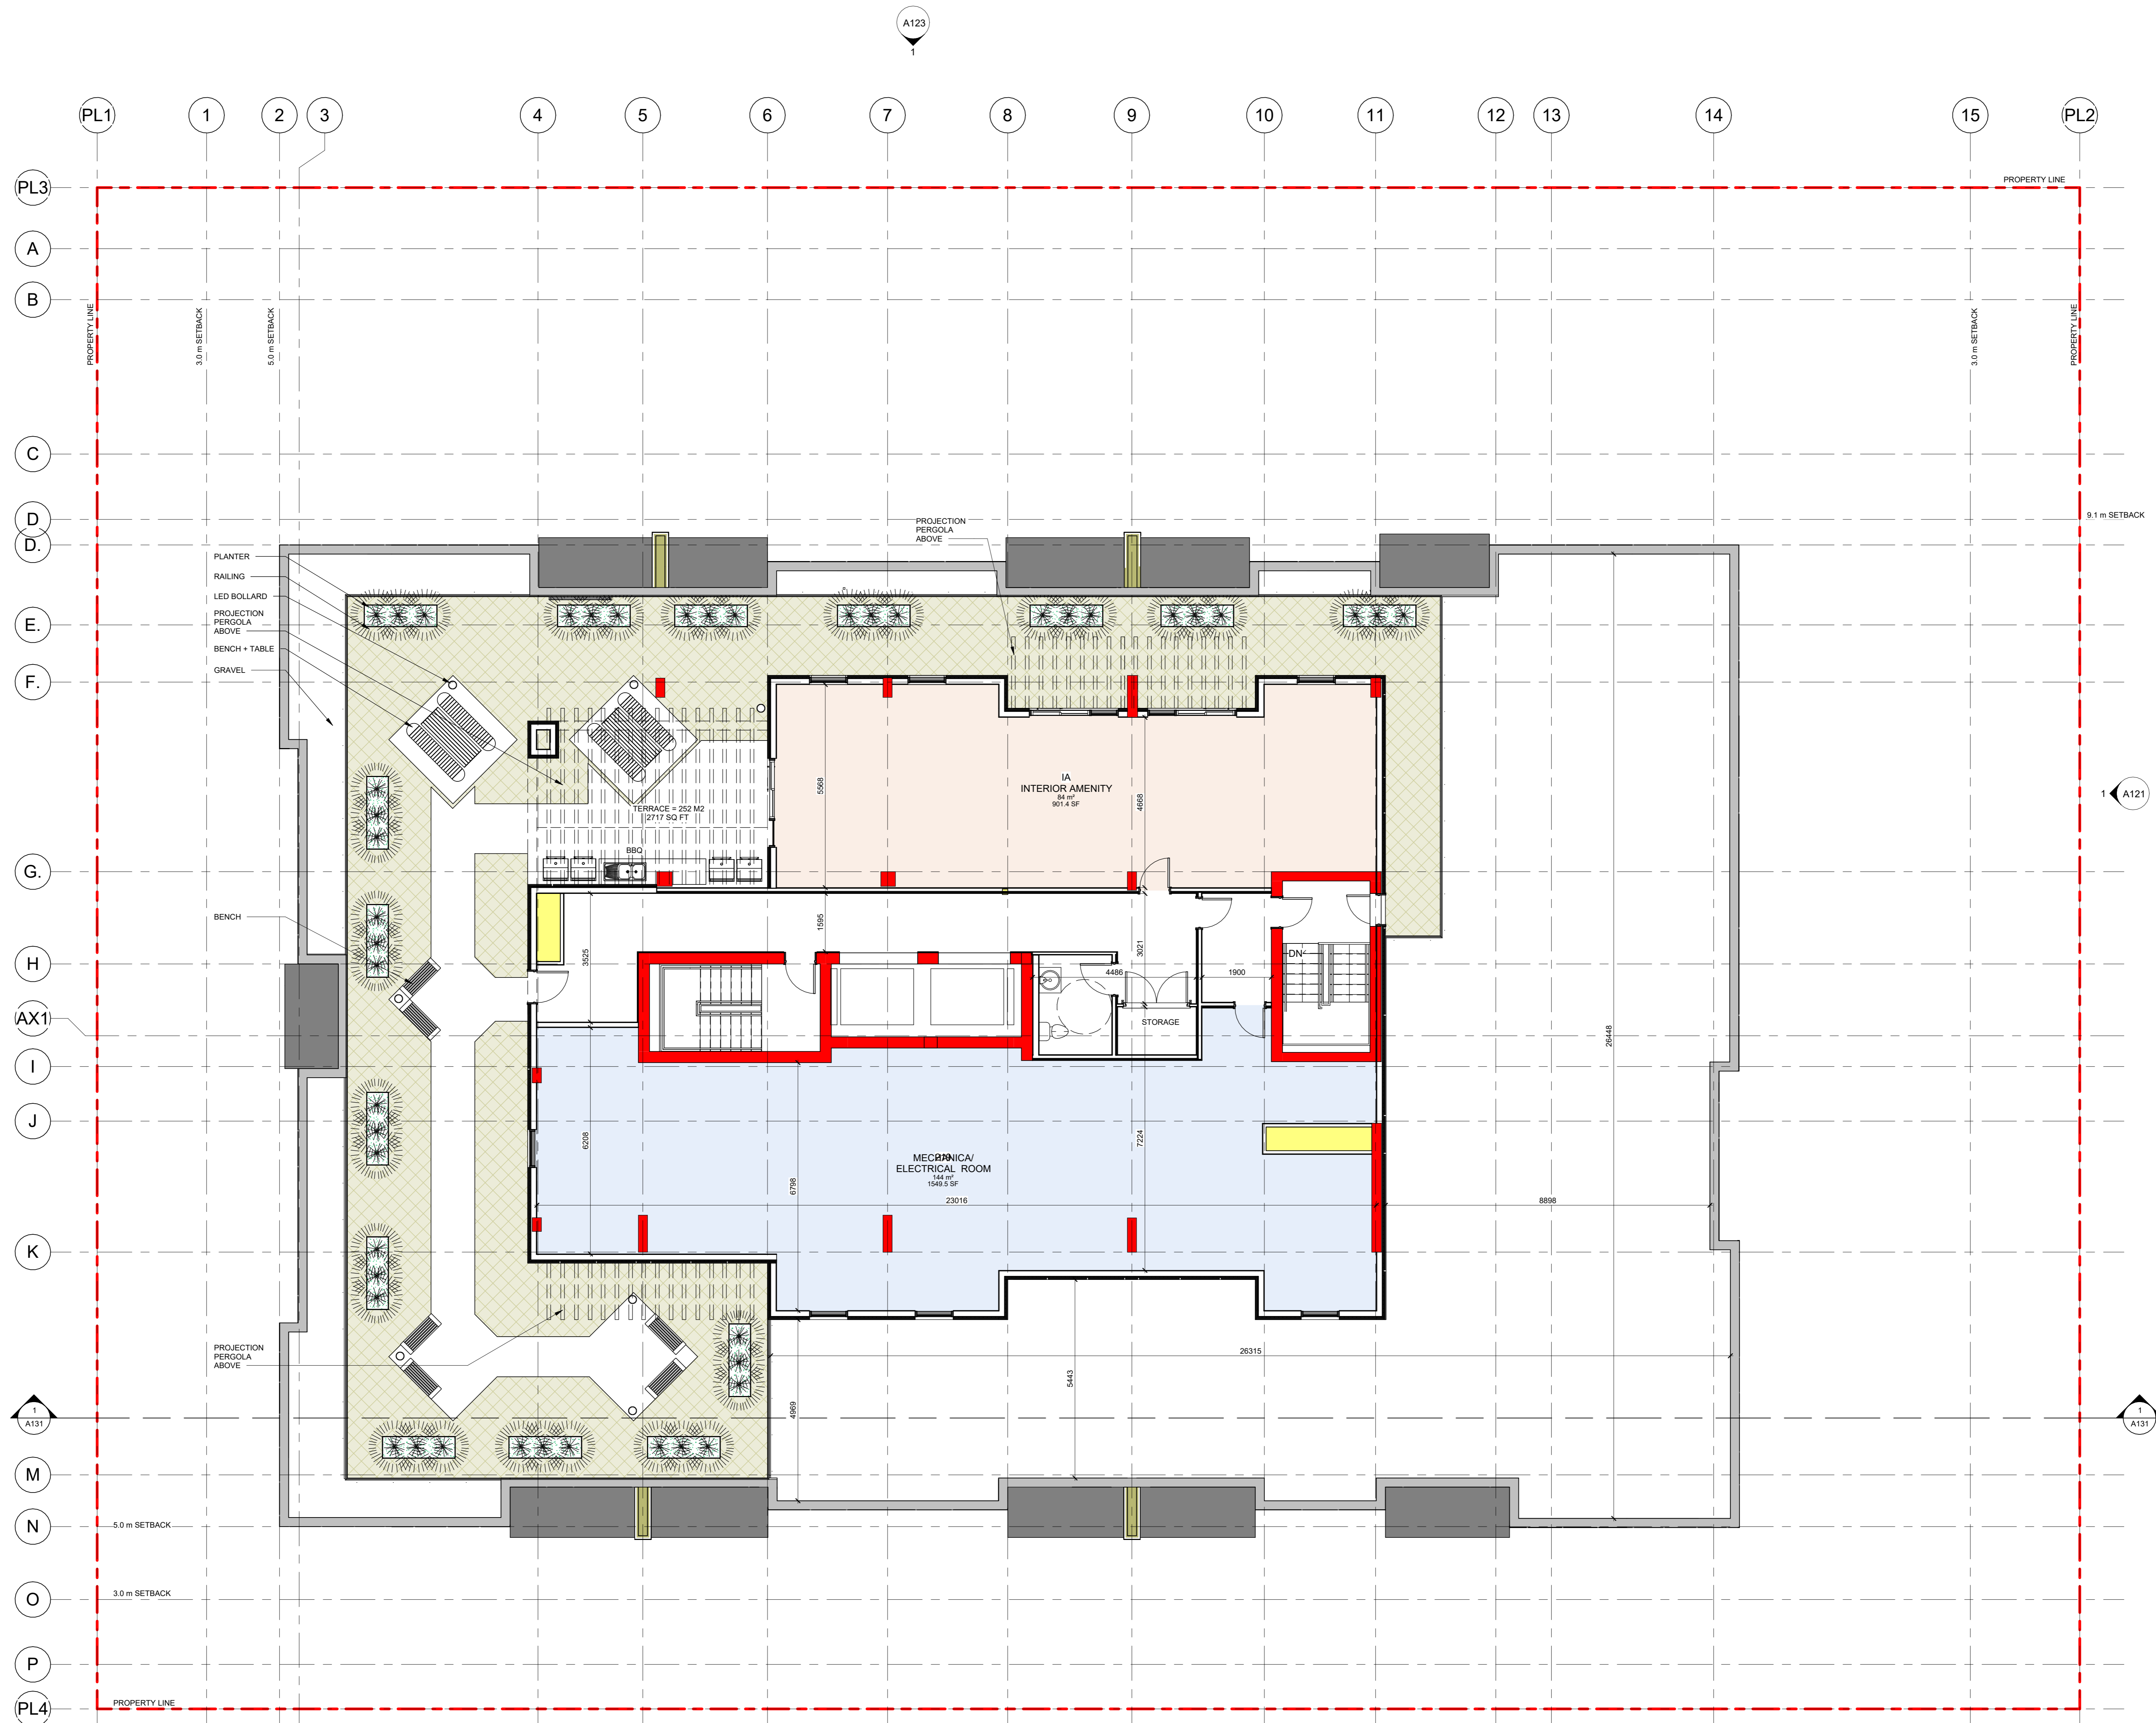


Room Legend

- INTERIOR AMENITY
- MECHANICA/ELECTRICAL ROOM

1 Level 9 - Roof
A109 1:75

KEY PLAN

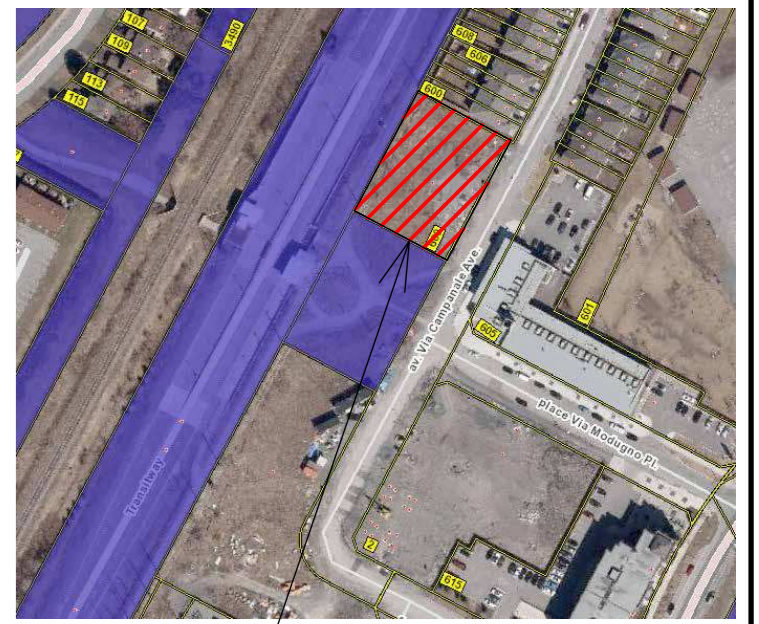

PROJECT

ALL CONTRACTORS TO VERIFY ALL DIMENSIONS ON SITE AND TO REPORT ALL ERRORS AND/OR OMISSIONS TO THE ARCHITECT.

ALL CONTRACTORS MUST COMPLY WITH ALL CODES AND BYLAWS AND OTHER AUTHORITIES HAVING JURISDICTION OVER THE WORK.

DO NOT SCALE DRAWINGS.

THIS DRAWING MAY NOT BE USED FOR CONSTRUCTION UNTIL SIGNED BY THE ARCHITECT.
COPYRIGHT RESERVED.

#	Description	Date
1	ISSUED FOR REVIEW	16/04/2024

CLIENT:



PLANNER:



ARCHITECT:



4 BEECHWOOD, SUITE 201, OTTAWA, ONTARIO, CANADA K1L 8L9
TEL: 613 228 9850 • FAX: 613 228 9848 • mail@woodmanarchitect.com

CONSULTANTS:

- STRUCTURAL – D+M Structural Ltd
- MECHANICAL – Jain Consultants
- CIVIL – Stantec
- ELECTRICAL – Jain Consultants
- NOISE – Gradient Wind Engineering Inc.
- LANDSCAPE – Thakar Associates Design Consultants
- INFRASTRUCTURE – Parsons

PROJECT

LONGFIELDS DR -
BLOCK 10
OTTAWA - ON

DRAWING:

AMENITY ROOF

DATE: 2024-07-12 3:07:26 PM JOB NO: 2314

SCALE: 1:75 DRAWING NO: A109

DRAWN BY: J.G. REVIEWED BY: R.W.

LED Bollard

