


Copyright Reserved  
The Contractor shall verify and be responsible for all dimensions. DO NOT scale the drawing - any errors or omissions shall be reported to Stantec without delay.  
The Copyrights to all designs and drawings are the property of Stantec. Reproduction or use for any purpose other than that authorized by Stantec is forbidden.

**Legend**

	EXISTING WATERMAIN
	EXISTING VALVE AND VALVE BOX
	EXISTING FIRE HYDRANT
	EXISTING SANITARY MH AND SEWER
	EXISTING STORM MH AND SEWER
	EXISTING CATCHBASIN MANHOLE
	EXISTING CATCHBASIN
	REMOVAL ITEMS
	EXISTING SEWERS TO BE REMOVED

- Notes**
- REFER TO LANDSCAPE PLAN FOR TREE REMOVALS.
  - REFER TO SIGNAGE PLAN PREPARED BY OTHERS FOR SIGNAGE RELOCATIONS.
  - CONTRACTOR TO LOCATE EXISTING SERVICES AND ANY CONFLICTS WITH EXISTING SERVICES MUST BE REPORTED TO THE ENGINEER PRIOR TO CONTINUING WITH CONSTRUCTION.

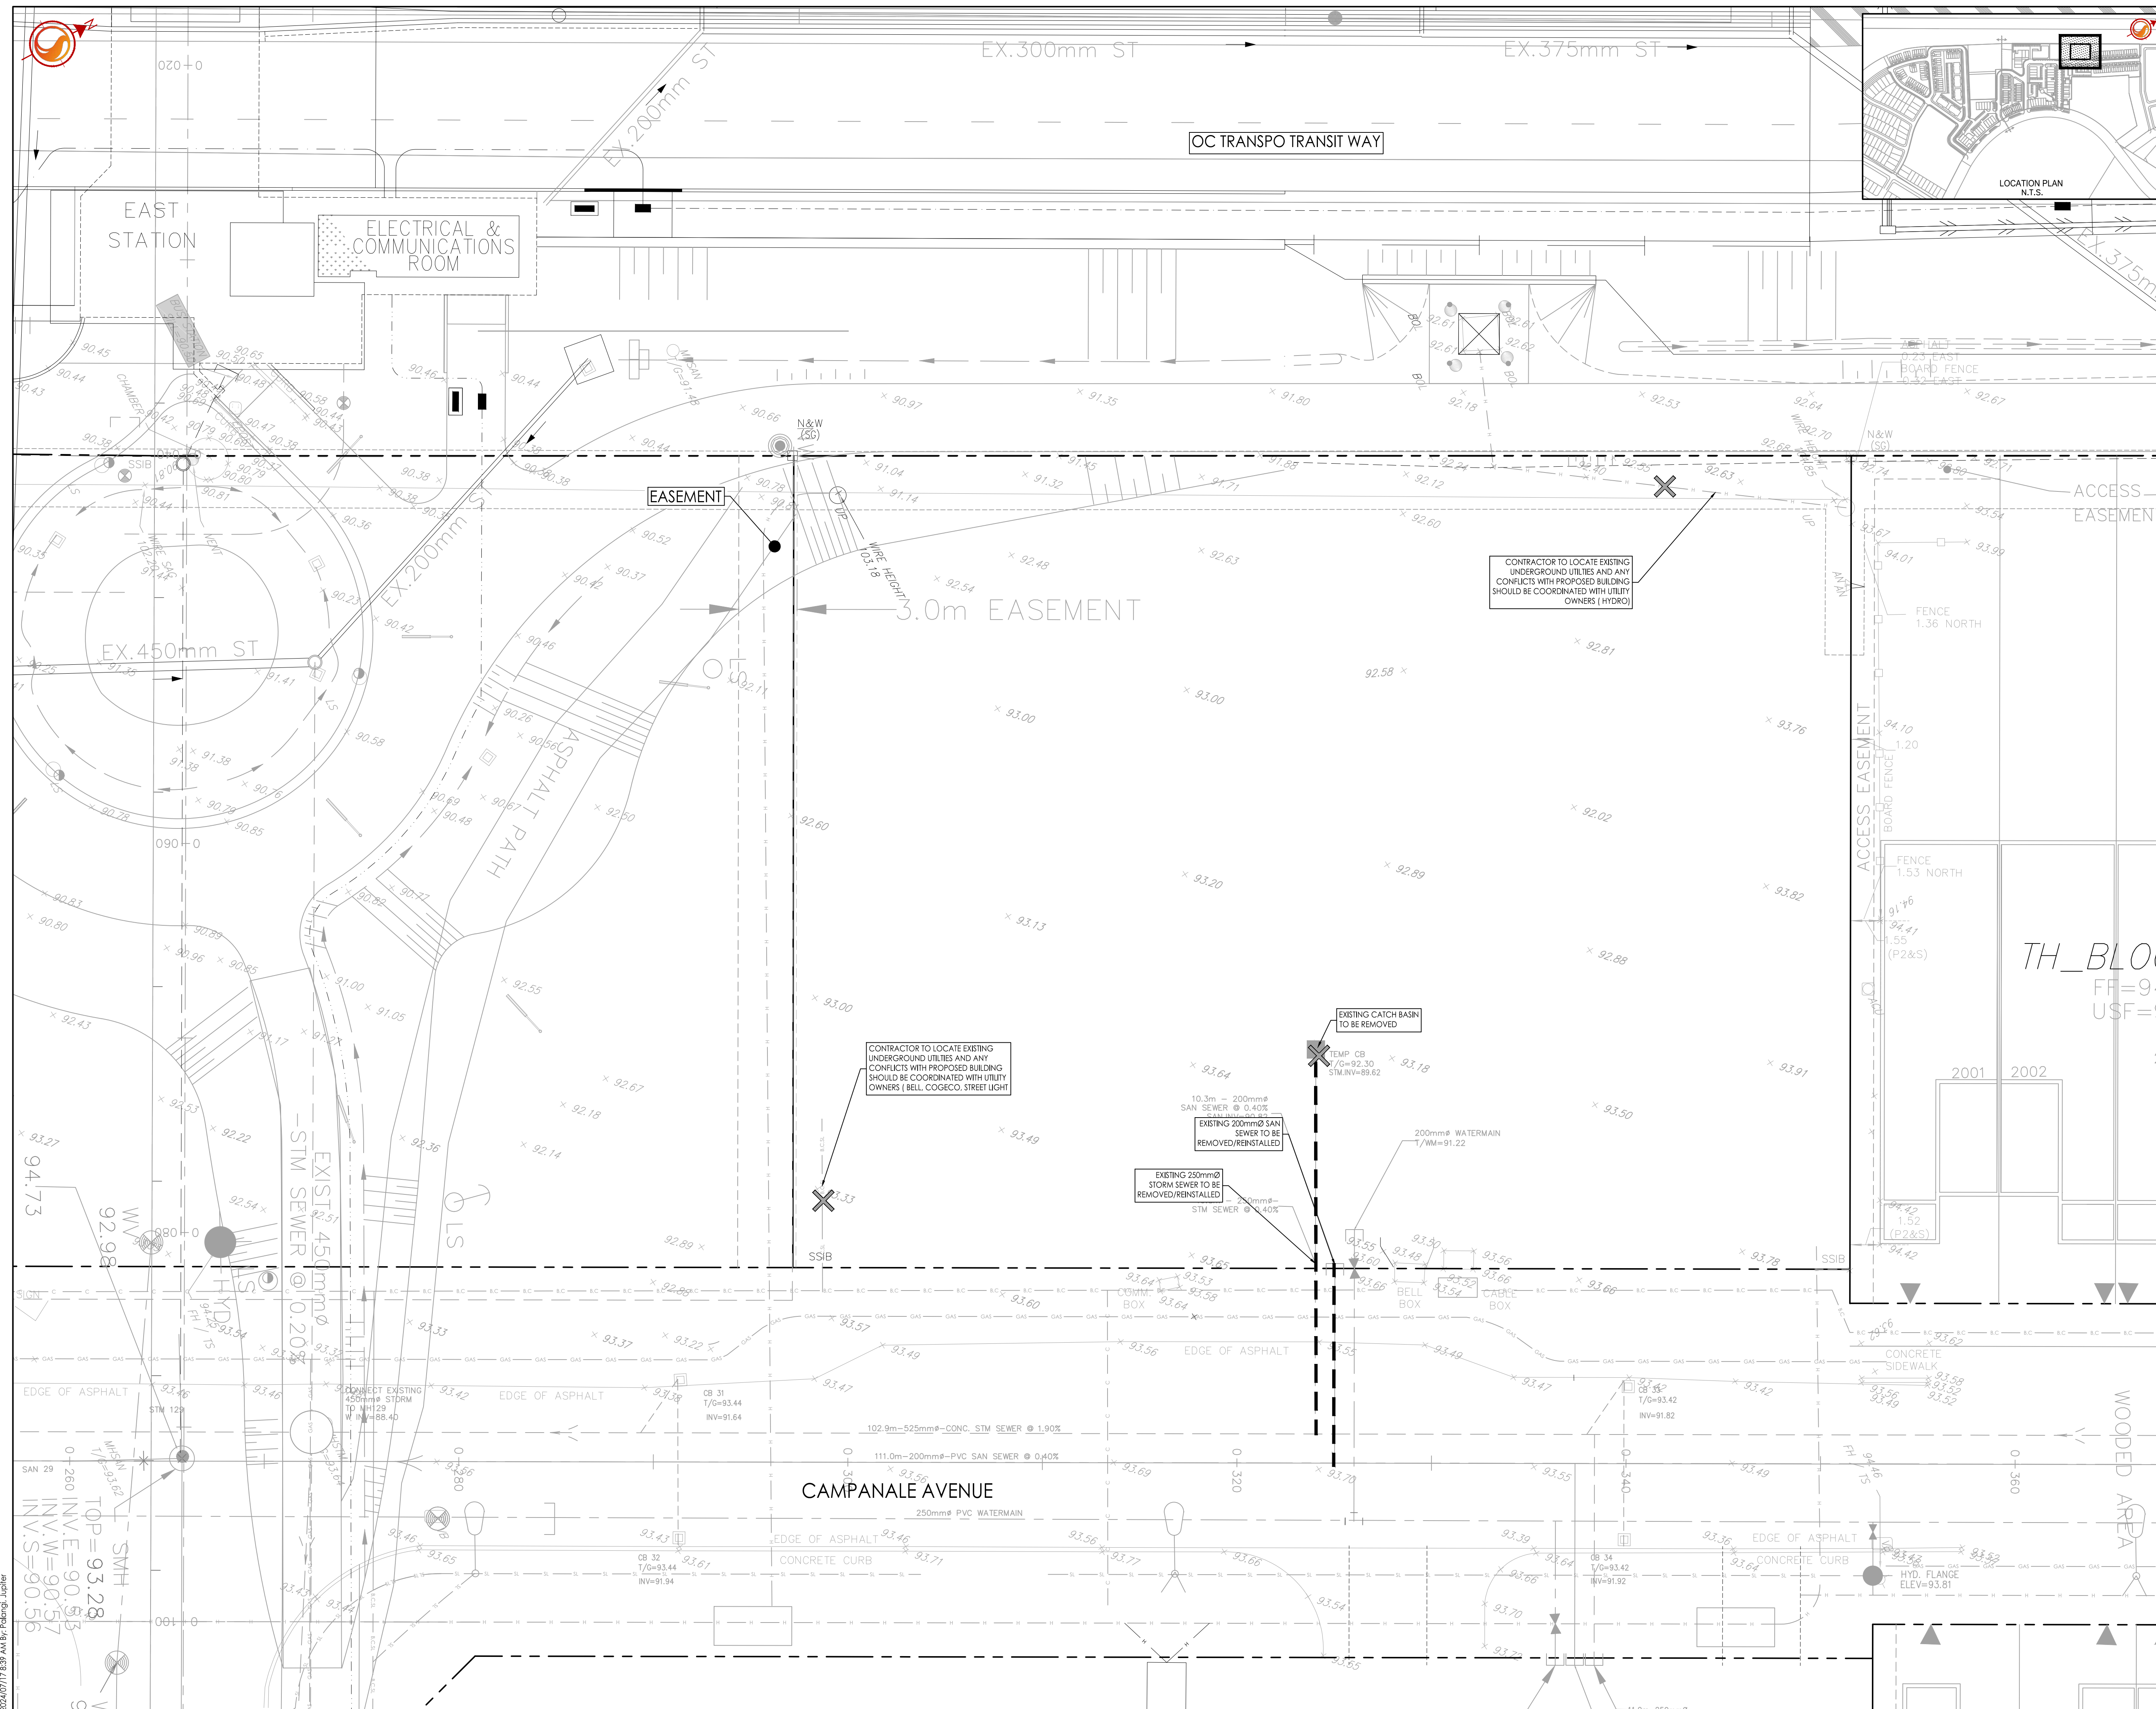

Revision	By	Appd.	Date
1	JP	D1	24.07.15
Issued for City Review			

File Name: 160401885-D81.dwg JP SGG/MW JP 24.07.10  
Dwn. Chkd. Dgn. YY.MX.DD

Permit-Seal

Client/Project  
**CAMPANALE HOMES**

609 LONGFIELDS DRIVE  
BLOCK 10  
Ottawa, ON

Title  
**EXISTING CONDITIONS AND REMOVALS PLAN**

Project No. 160401885	Scale 1:150	Sheet 7 of 7	Revision 1
Drawing No. EX1			

2024/07/15 10:59 AM S:\Projects\160401885-D81.dwg  
 ORIGINAL SHEET - ARCH-D