



1 EAST ELEVATION  
A120 1:75

KEY PLAN



PROJECT

ALL CONTRACTORS TO VERIFY ALL DIMENSIONS ON SITE AND TO REPORT ALL ERRORS AND/OR OMISSIONS TO THE ARCHITECT.  
ALL CONTRACTORS MUST COMPLY WITH ALL CODES AND BYLAWS AND OTHER AUTHORITIES HAVING JURISDICTION OVER THE WORK.  
DO NOT SCALE DRAWINGS.  
THIS DRAWING MAY NOT BE USED FOR CONSTRUCTION UNTIL SIGNED BY THE ARCHITECT.  
COPYRIGHT RESERVED.

#	Description	Date
1	ISSUED FOR REVIEW	16/04/2024
2	ISSUED FOR REVIEW	05/07/2024

CLIENT:



PLANNER:



ARCHITECT:



4 BEECHWOOD, SUITE 202, OTTAWA, ONTARIO, CANADA K1L 8L9  
TEL: 613 228 9850 • FAX: 613 228 9848 • mailbox@woodmanarchitect.com

CONSULTANTS:  
STRUCTURAL – D+M Structural Ltd  
MECHANICAL – Jain Consultants  
CIVIL – Stentec  
ELECTRICAL – Jain Consultants  
NOISE – Gradient Wind Engineering Inc.  
LANDSCAPE – Thakar Associates Design Consultants  
INFRASTRUCTURE – Parsons

PROJECT:  
LONGFIELDS DR -  
BLOCK 10  
OTTAWA - ON

DRAWING:  
EAST ELEVATION

DATE	2024-07-03	JOB NO.	2314
SCALE	1:75	DRAWING NO.	A120
DRAWN BY	J.G.		
REVIEWED BY	R.W.		





1 NORTH ELEVATION  
A120 1 : 75

KEY PLAN



PROJECT

ALL CONTRACTORS TO VERIFY ALL DIMENSIONS ON SITE AND TO REPORT ALL ERRORS AND/OR OMISSIONS TO THE ARCHITECT.

ALL CONTRACTORS MUST COMPLY WITH ALL CODES AND BYLAWS AND OTHER AUTHORITIES HAVING JURISDICTION OVER THE WORK.

DO NOT SCALE DRAWINGS.  
THIS DRAWING MAY NOT BE USED FOR CONSTRUCTION UNTIL SIGNED BY THE ARCHITECT.

COPYRIGHT RESERVED.

#	Description	Date
1	ISSUED FOR REVIEW	16/04/2024

CLIENT:



PLANNER:



ARCHITECT:



4 BEECHWOOD, SUITE 201 OTTAWA, ONTARIO, CANADA K1L 8L9  
TEL: 613 228 9850 • FAX: 613 228 9868 • mailbox@woodmanarchitect.com

CONSULTANTS:

- STRUCTURAL – D+M Structural Ltd
- MECHANICAL – Jain Consultants
- CIVIL – Stantec
- ELECTRICAL – Jain Consultants
- NOISE – Gradient Wind Engineering Inc.
- LANDSCAPE – Thakar Associates Design Consultants
- INFRASTRUCTURE – Parsons

PROJECT:

LONGFIELDS DR -  
BLOCK 10  
OTTAWA - ON

DRAWING:

NORTH ELEVATION

DATE	2024-07-03	JOB NO.	2314
SCALE	1 : 75	DRAWING NO.	A121
DRAWN BY	J.G.		
REVIEWED BY	R.W.		





1 SOUTH ELEVATION  
A120 1:75

KEY PLAN



PROJECT

ALL CONTRACTORS TO VERIFY ALL DIMENSIONS ON SITE AND TO REPORT ALL ERRORS AND/OR OMISSIONS TO THE ARCHITECT.

ALL CONTRACTORS MUST COMPLY WITH ALL CODES AND BYLAWS AND OTHER AUTHORITIES HAVING JURISDICTION OVER THE WORK.

DO NOT SCALE DRAWINGS.

THIS DRAWING MAY NOT BE USED FOR CONSTRUCTION UNTIL SIGNED BY THE ARCHITECT.

COPYRIGHT RESERVED.

#	Description	Date
1	ISSUED FOR REVIEW	16/04/2024
2	ISSUED FOR REVIEW	05/07/2024

CLIENT:



CAMPANALE GROUP

PLANNER:



PLANNING + DESIGN

ARCHITECT:



4 BEECHWOOD, SUITE 201 OTTAWA, ONTARIO, CANADA K1L 8L9  
TEL: 613 228 9850 • FAX: 613 228 9868 • mailbox@woodmanarchitect.com

CONSULTANTS:

- STRUCTURAL – D+M Structural Ltd
- MECHANICAL – Jain Consultants
- CIVIL – Stetec
- ELECTRICAL – Jain Consultants
- NOISE – Gradient Wind Engineering Inc.
- LANDSCAPE – Thakar Associates Design Consultants
- INFRASTRUCTURE – Parsons

PROJECT:

LONGFIELDS DR -  
BLOCK 10  
OTTAWA - ON

DRAWING:


SOUTH ELEVATION

DATE	2024-07-03	JOB NO.	2314
SCALE	1:75	DRAWING NO.	A122
DRAWN BY	J.G.		
REVIEWED BY	R.W.		

PROJECT: 23-002



KEY PLAN

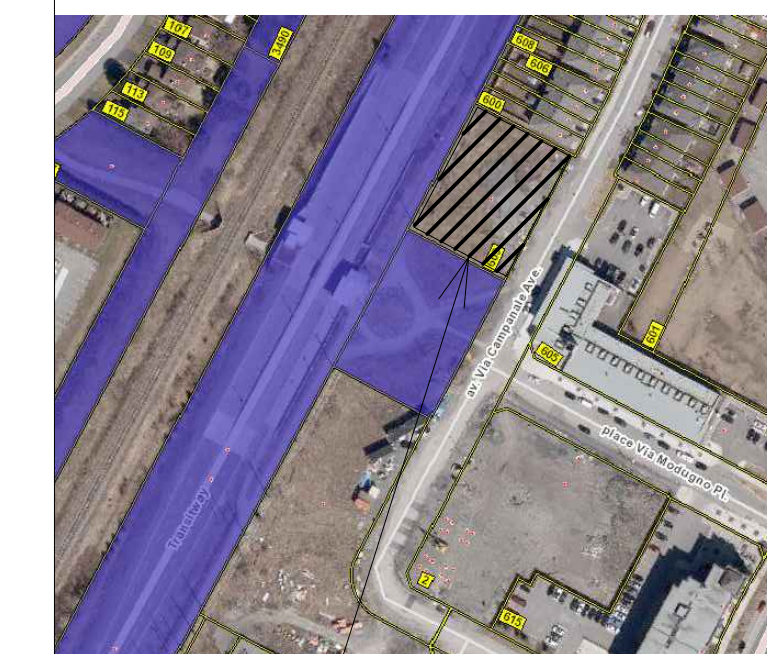

PROJECT

ALL CONTRACTORS TO VERIFY ALL DIMENSIONS ON SITE AND TO REPORT ALL ERRORS AND/OR OMISSIONS TO THE ARCHITECT.

ALL CONTRACTORS MUST COMPLY WITH ALL CODES AND BYLAWS AND OTHER AUTHORITIES HAVING JURISDICTION OVER THE WORK.

DO NOT SCALE DRAWINGS.

THIS DRAWING MAY NOT BE USED FOR CONSTRUCTION UNTIL SIGNED BY THE ARCHITECT.

COPYRIGHT RESERVED.

#	Description	Date
1	ISSUED FOR REVIEW	16/04/2024
2	ISSUED FOR REVIEW	05/07/2024

CLIENT:



PLANNER:



ARCHITECT:



CONSULTANTS:

- STRUCTURAL - D+M Structural Ltd
- MECHANICAL - Jain Consultants
- CIVIL - Stetler
- ELECTRICAL - Jain Consultants
- NOISE - Gradient Wind Engineering Inc.
- LANDSCAPE - Thakar Associates Design Consultants
- INFRASTRUCTURE - Parsons

PROJECT:

LONGFIELDS DR -  
BLOCK 10  
OTTAWA - ON

DRAWING:

WEST ELEVATION


DATE	2024-07-03	JOB NO.	2314
SCALE	1:75	DRAWING NO.	A123
DRAWN BY	J.G.		
REVIEWED BY	R.W.		



1 WEST ELEVATION  
A120 1:75

2314-03-01-02



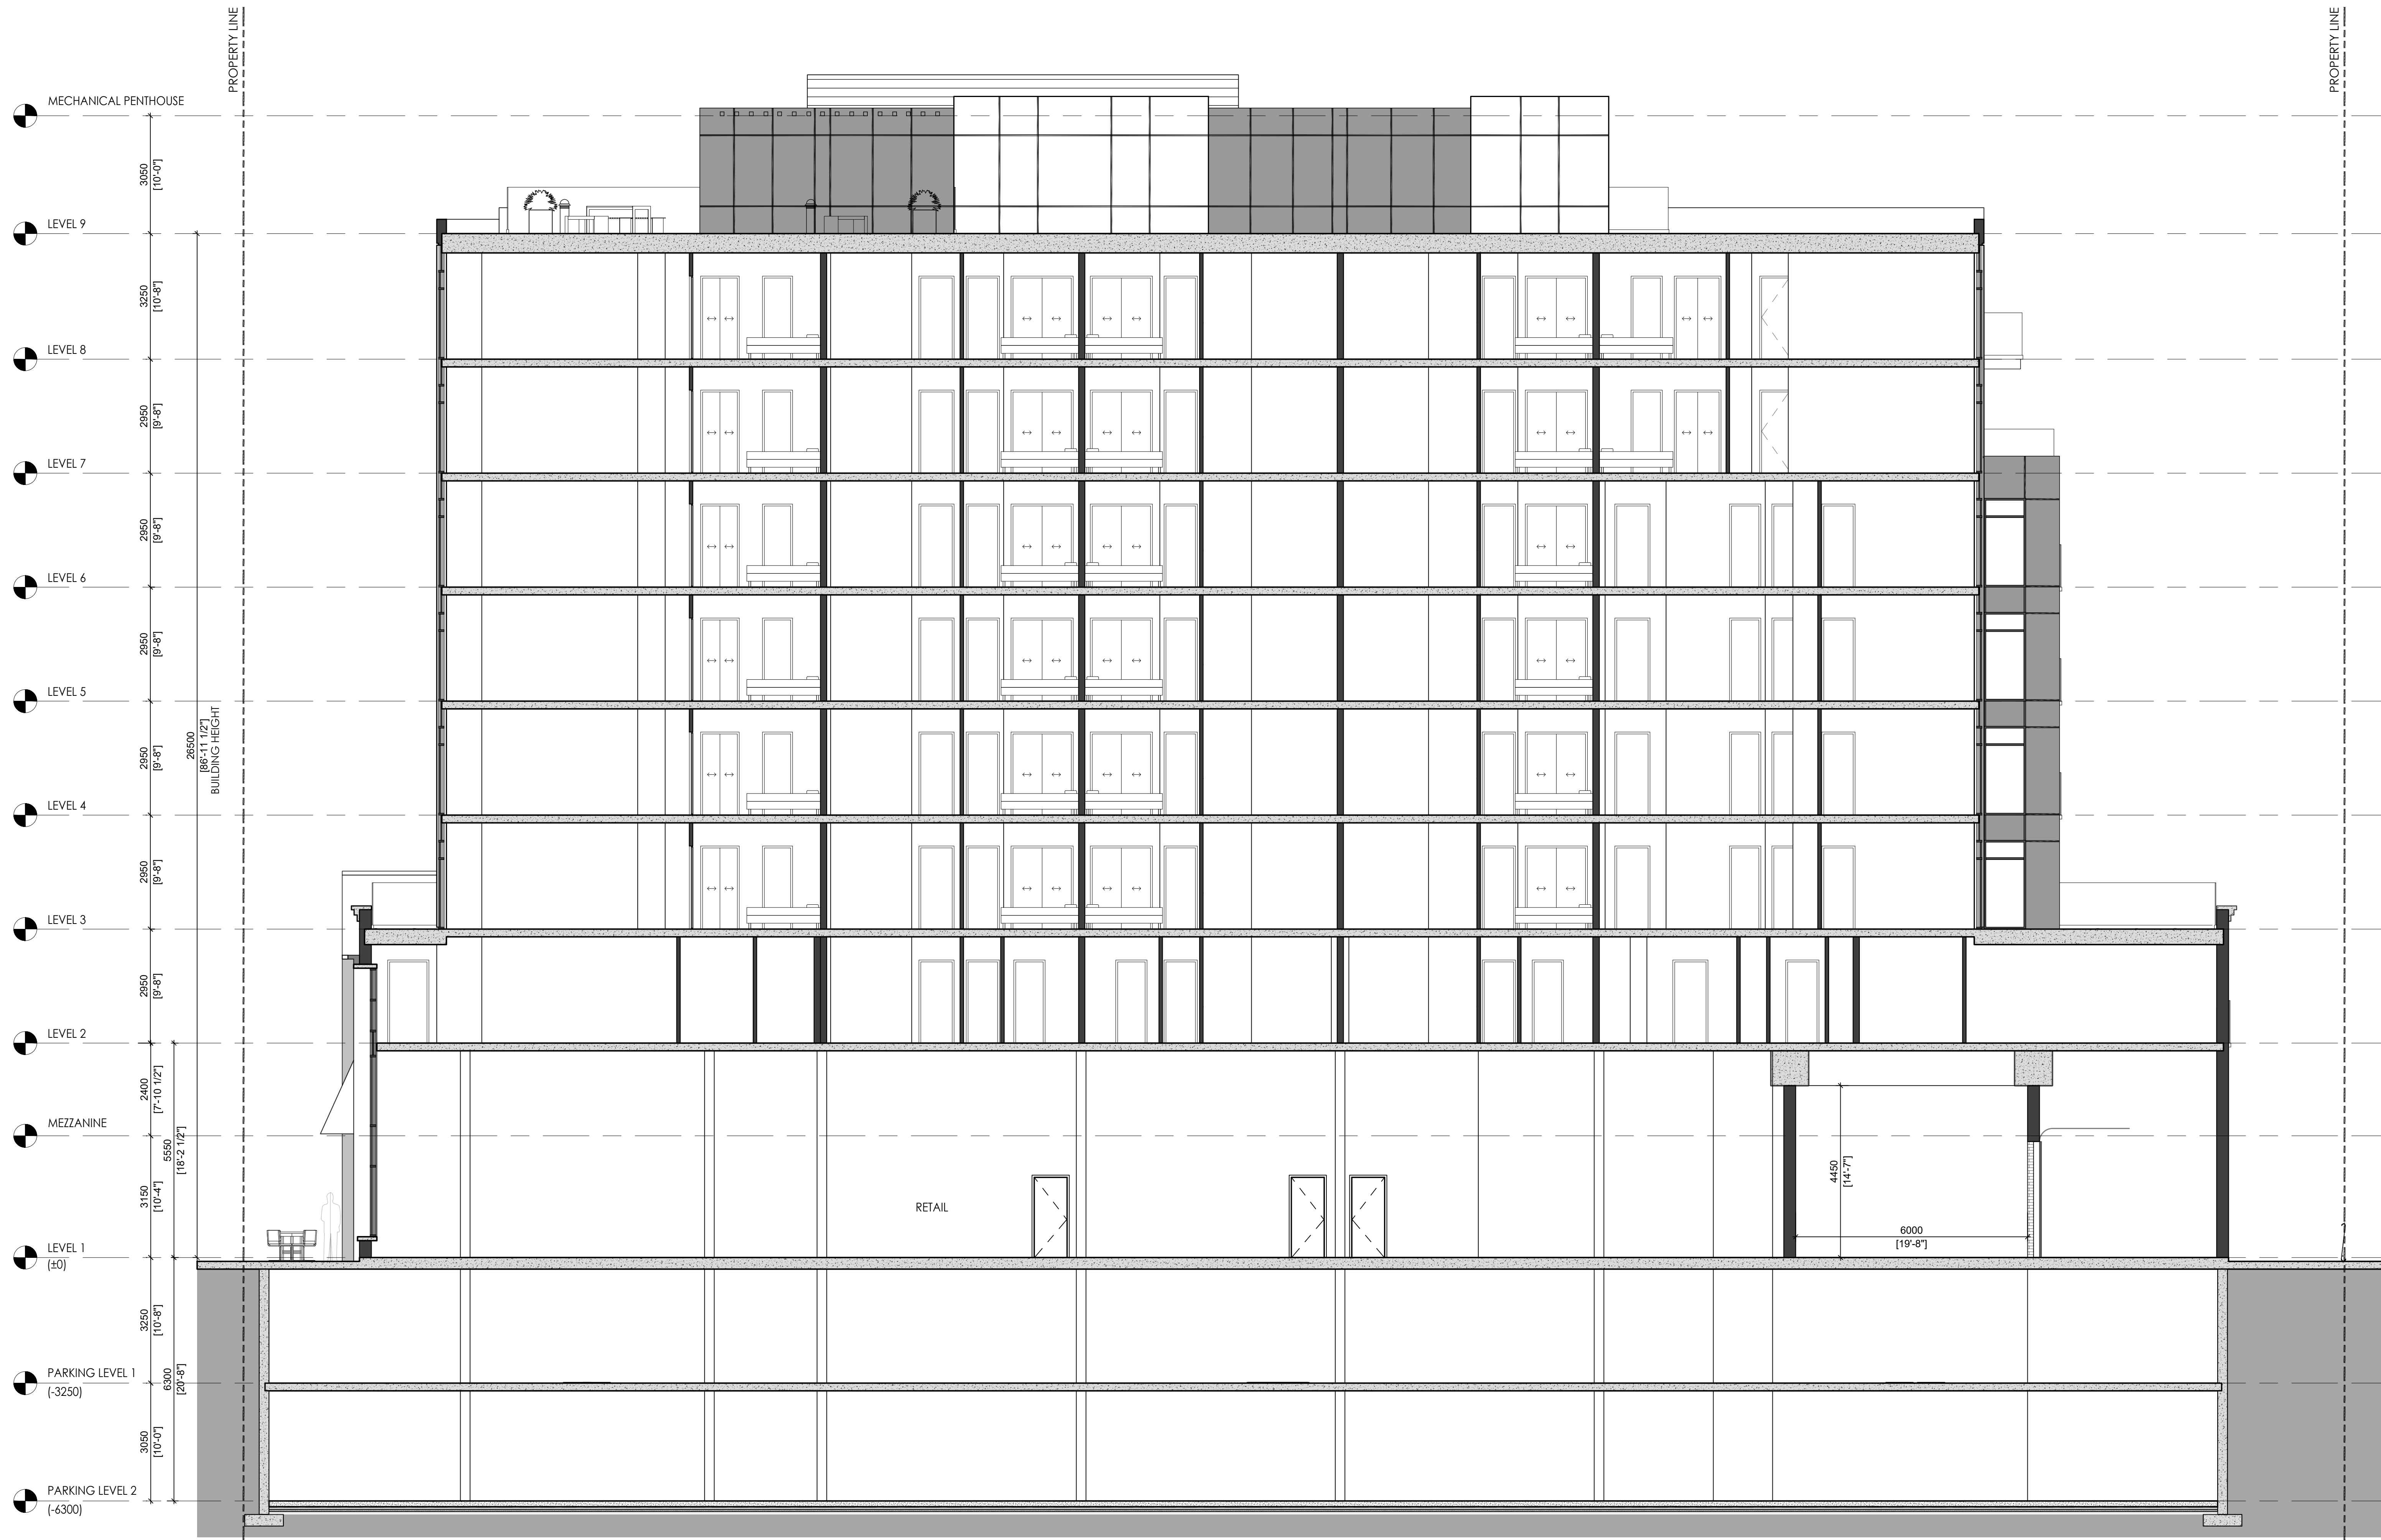

1 WEST ELEVATION  
A120 1:75

KEY PLAN



PROJECT

ALL CONTRACTORS TO VERIFY ALL DIMENSIONS ON SITE AND TO REPORT ALL ERRORS AND/OR OMISSIONS TO THE ARCHITECT.

ALL CONTRACTORS MUST COMPLY WITH ALL CODES AND BYLAWS AND OTHER AUTHORITIES HAVING JURISDICTION OVER THE WORK.

DO NOT SCALE DRAWINGS.

THIS DRAWING MAY NOT BE USED FOR CONSTRUCTION UNTIL SIGNED BY THE ARCHITECT.

COPYRIGHT RESERVED.

#	Description	Date
1	ISSUED FOR REVIEW	16/04/2024
2	ISSUED FOR REVIEW	05/07/2024

CLIENT:



PLANNER:



ARCHITECT:



4 BEECHWOOD, SUITE 201 OTTAWA, ONTARIO, CANADA K1L 8L9  
TEL: 613 228 9850 • FAX: 613 228 9868 • mailbox@woodmanarchitect.com

CONSULTANTS:

- STRUCTURAL – D+M Structural Ltd
- MECHANICAL – Jain Consultants
- CIVIL – Stantec
- ELECTRICAL – Jain Consultants
- NOISE – Gradient Wind Engineering Inc.
- LANDSCAPE – Thakar Associates Design Consultants
- INFRASTRUCTURE – Parsons

PROJECT:

LONGFIELDS DR -  
BLOCK 10  
OTTAWA - ON

DRAWING:

BUILDING SECTION

DATE	2024-07-03	JOB NO.	2314
SCALE	1:75	DRAWING NO.	A131
DRAWN BY	J.G.		
REVIEWED BY	R.W.		

PROJECT: 23-002