

NOT FOR CONSTRUCTION

IT IS THE RESPONSIBILITY OF THE APPROPRIATE CONTRACTOR TO CHECK AND VERIFY ALL DIMENSIONS ON SITE AND REPORT ALL ERRORS AND/OR OMISSIONS TO THE ARCHITECT.
ALL CONTRACTORS MUST COMPLY WITH ALL PERTINENT CODES AND BY-LAWS.
DO NOT SCALE DRAWINGS.
COPYRIGHT RESERVED.


Hobin Architecture Incorporated
63 Pamela Street
Ottawa, Ontario
Canada K1S 3K7
T: 613-238-7200
F: 613-235-2055
E: info@hobinarc.com
hobinarc.com

PROJECT
1950 SCOTT STREET

DRAWING TITLE
LEVEL P1 - PARKING

DRAWN PB	DATE 07/31/2024	SCALE 1:100
-------------	--------------------	----------------

	PROJECT 2128
	DRAWING NO. SPA - A2.01

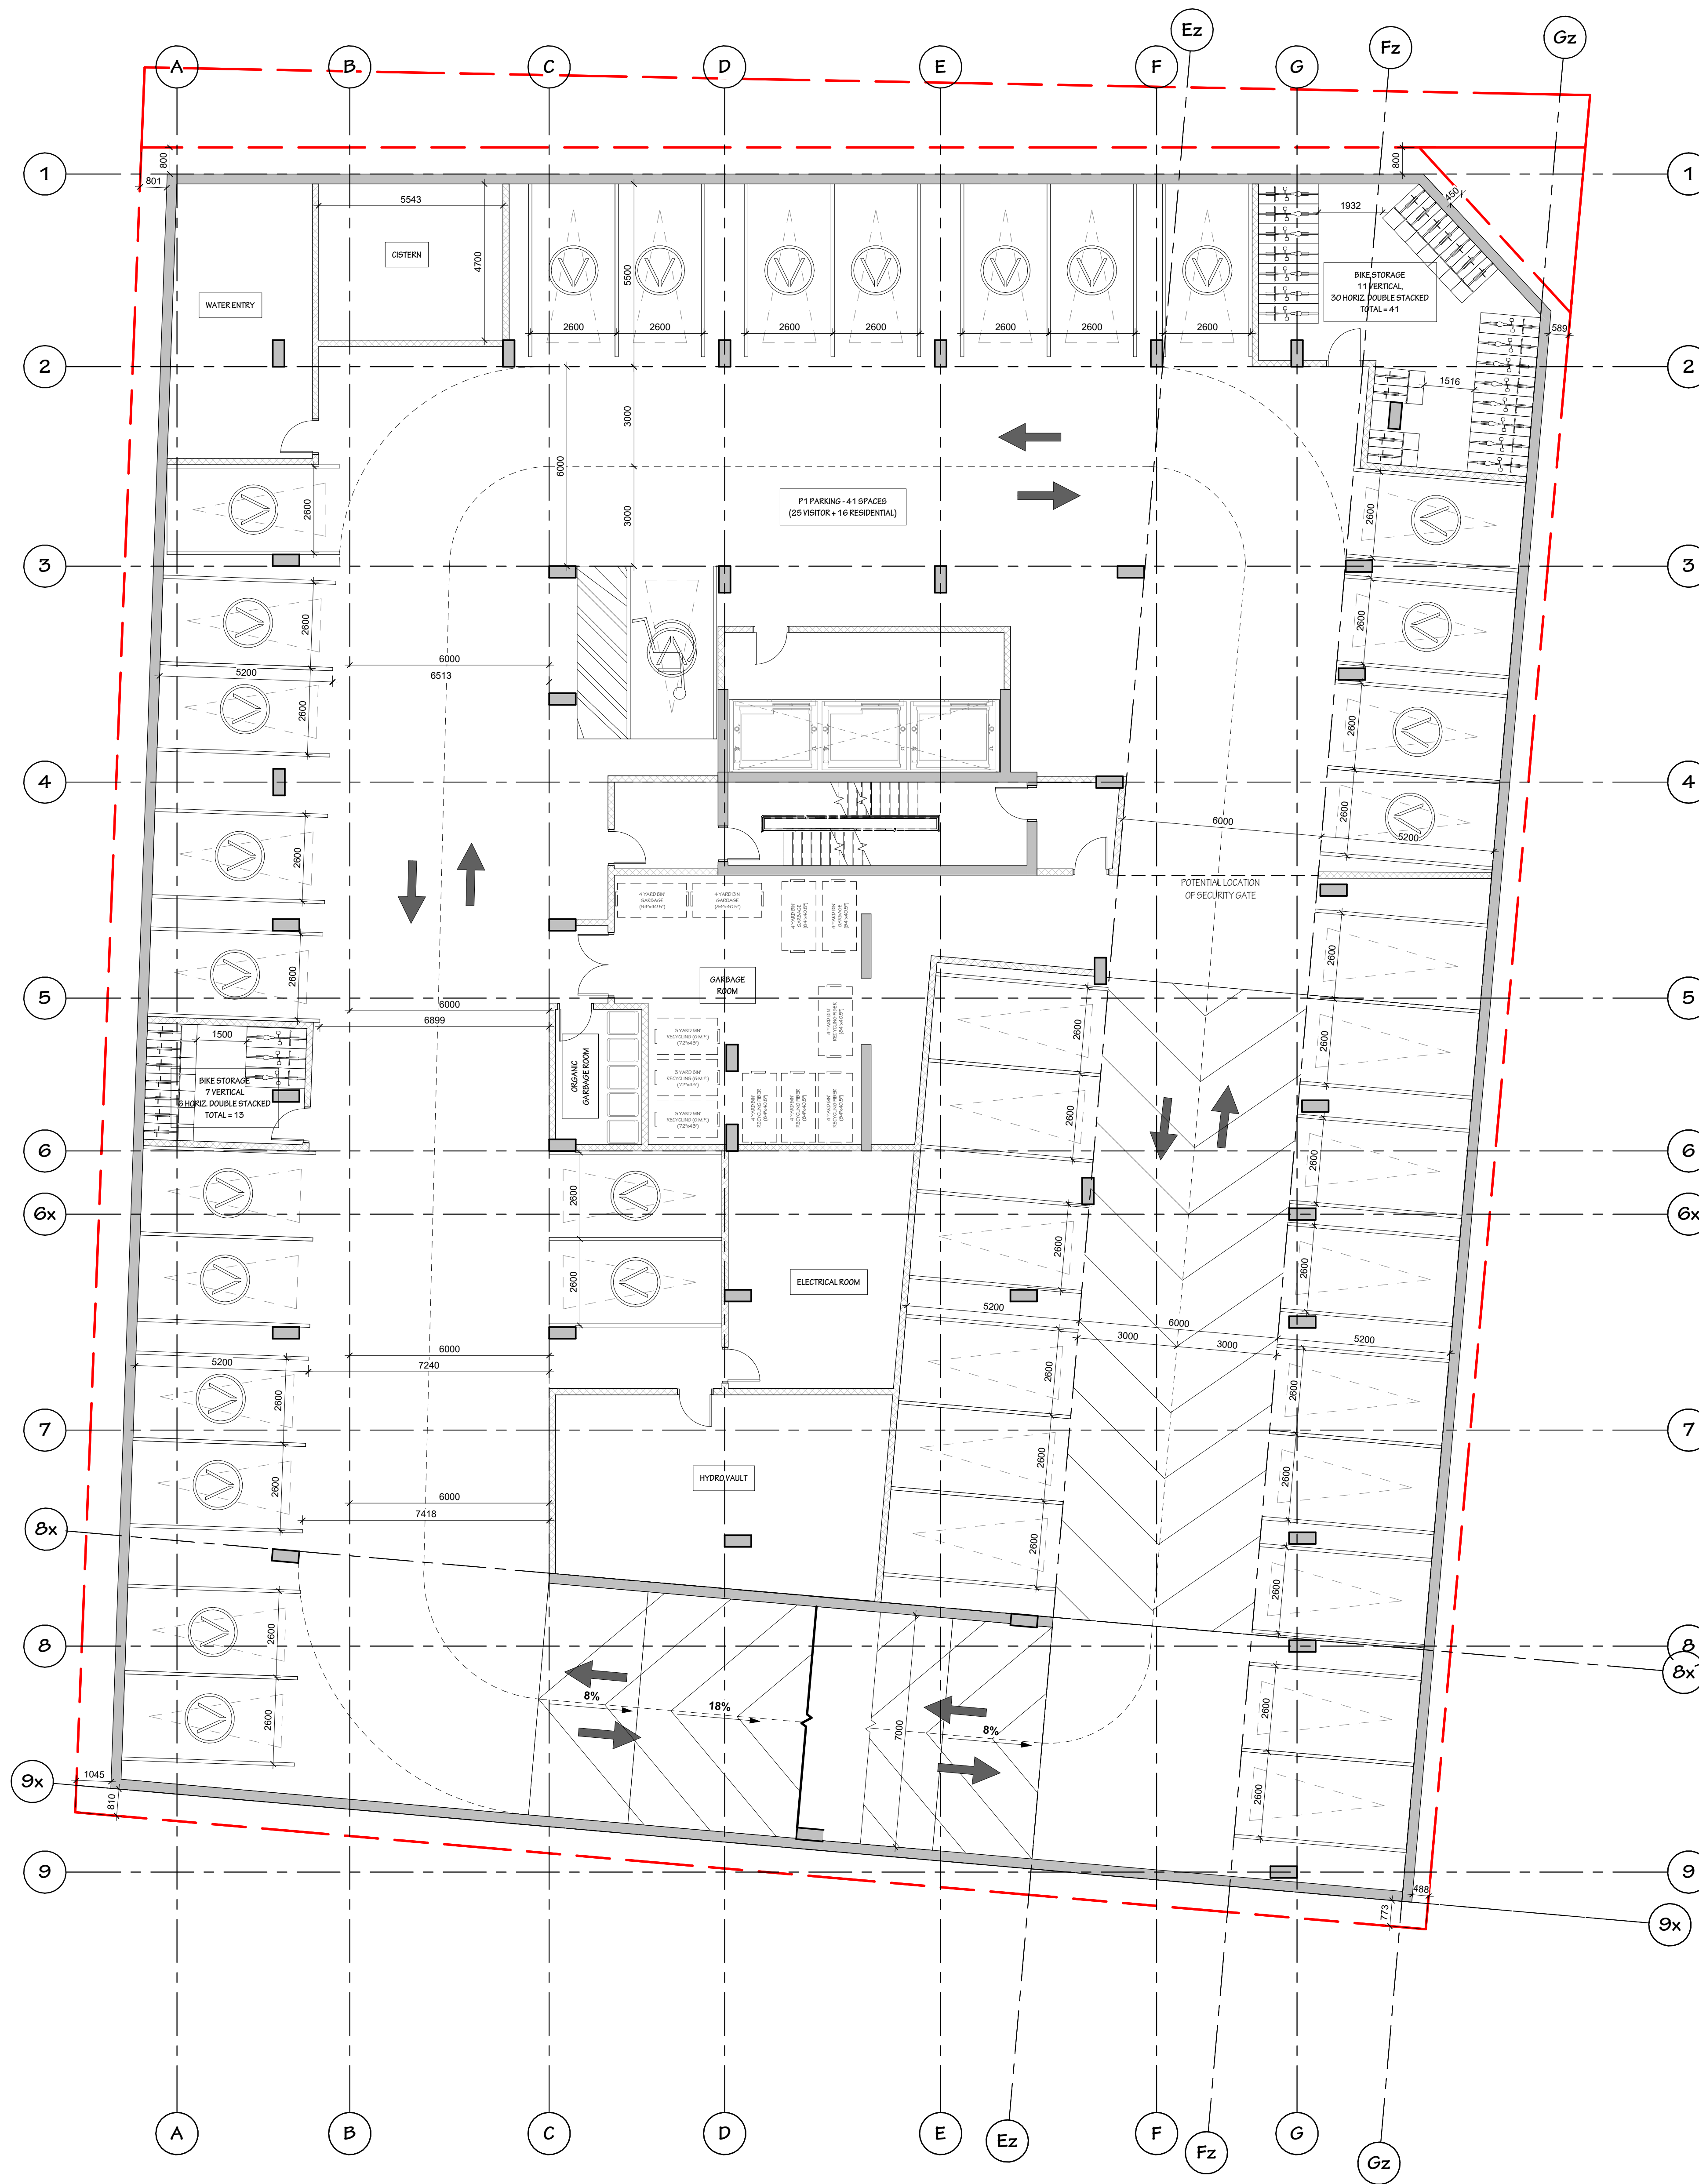

NOT FOR CONSTRUCTION

240731 Issued for SPC

IT IS THE RESPONSIBILITY OF THE APPROPRIATE CONTRACTOR TO CHECK AND VERIFY ALL DIMENSIONS ON SITE AND REPORT ALL ERRORS AND/OR OMISSIONS TO THE ARCHITECT.

ALL CONTRACTORS MUST COMPLY WITH ALL PERTINENT CODES AND BY-LAWS.

DO NOT SCALE DRAWINGS.

COPYRIGHT RESERVED.

Hobin Architecture Incorporated
 63 Pamela Street
 Ottawa, Ontario
 Canada K1S 3K7
 T: 613-238-7200
 F: 613-235-2025
 E: mail@hobinarc.com
 hobinarc.com

PROJECT
 1950 SCOTT STREET

DRAWING TITLE
 LEVEL P2 - PARKING

DRAWN DATE SCALE
 PB 06/01/2024 1:100

PROJECT 2128
 DRAWING NO. SPA - A2.00
 REVISION NO. 1

ARCHITECT
 J. HOBIN
 LICENCE 3049

