


NOT FOR CONSTRUCTION

REV	DATE	DESCRIPTION
C	241101	Issued for SPC
B	240920	Issued for ZBLA
A	240731	Issued for SPC

IT IS THE RESPONSIBILITY OF THE APPROPRIATE CONTRACTOR TO CHECK AND VERIFY ALL DIMENSIONS ON SITE AND REPORT ALL ERRORS AND/OR OMISSIONS TO THE ARCHITECT.

ALL CONTRACTORS MUST COMPLY WITH ALL PERTINENT CODES AND BY-LAWS.
 DO NOT SCALE DRAWINGS.
 COPYRIGHT RESERVED.

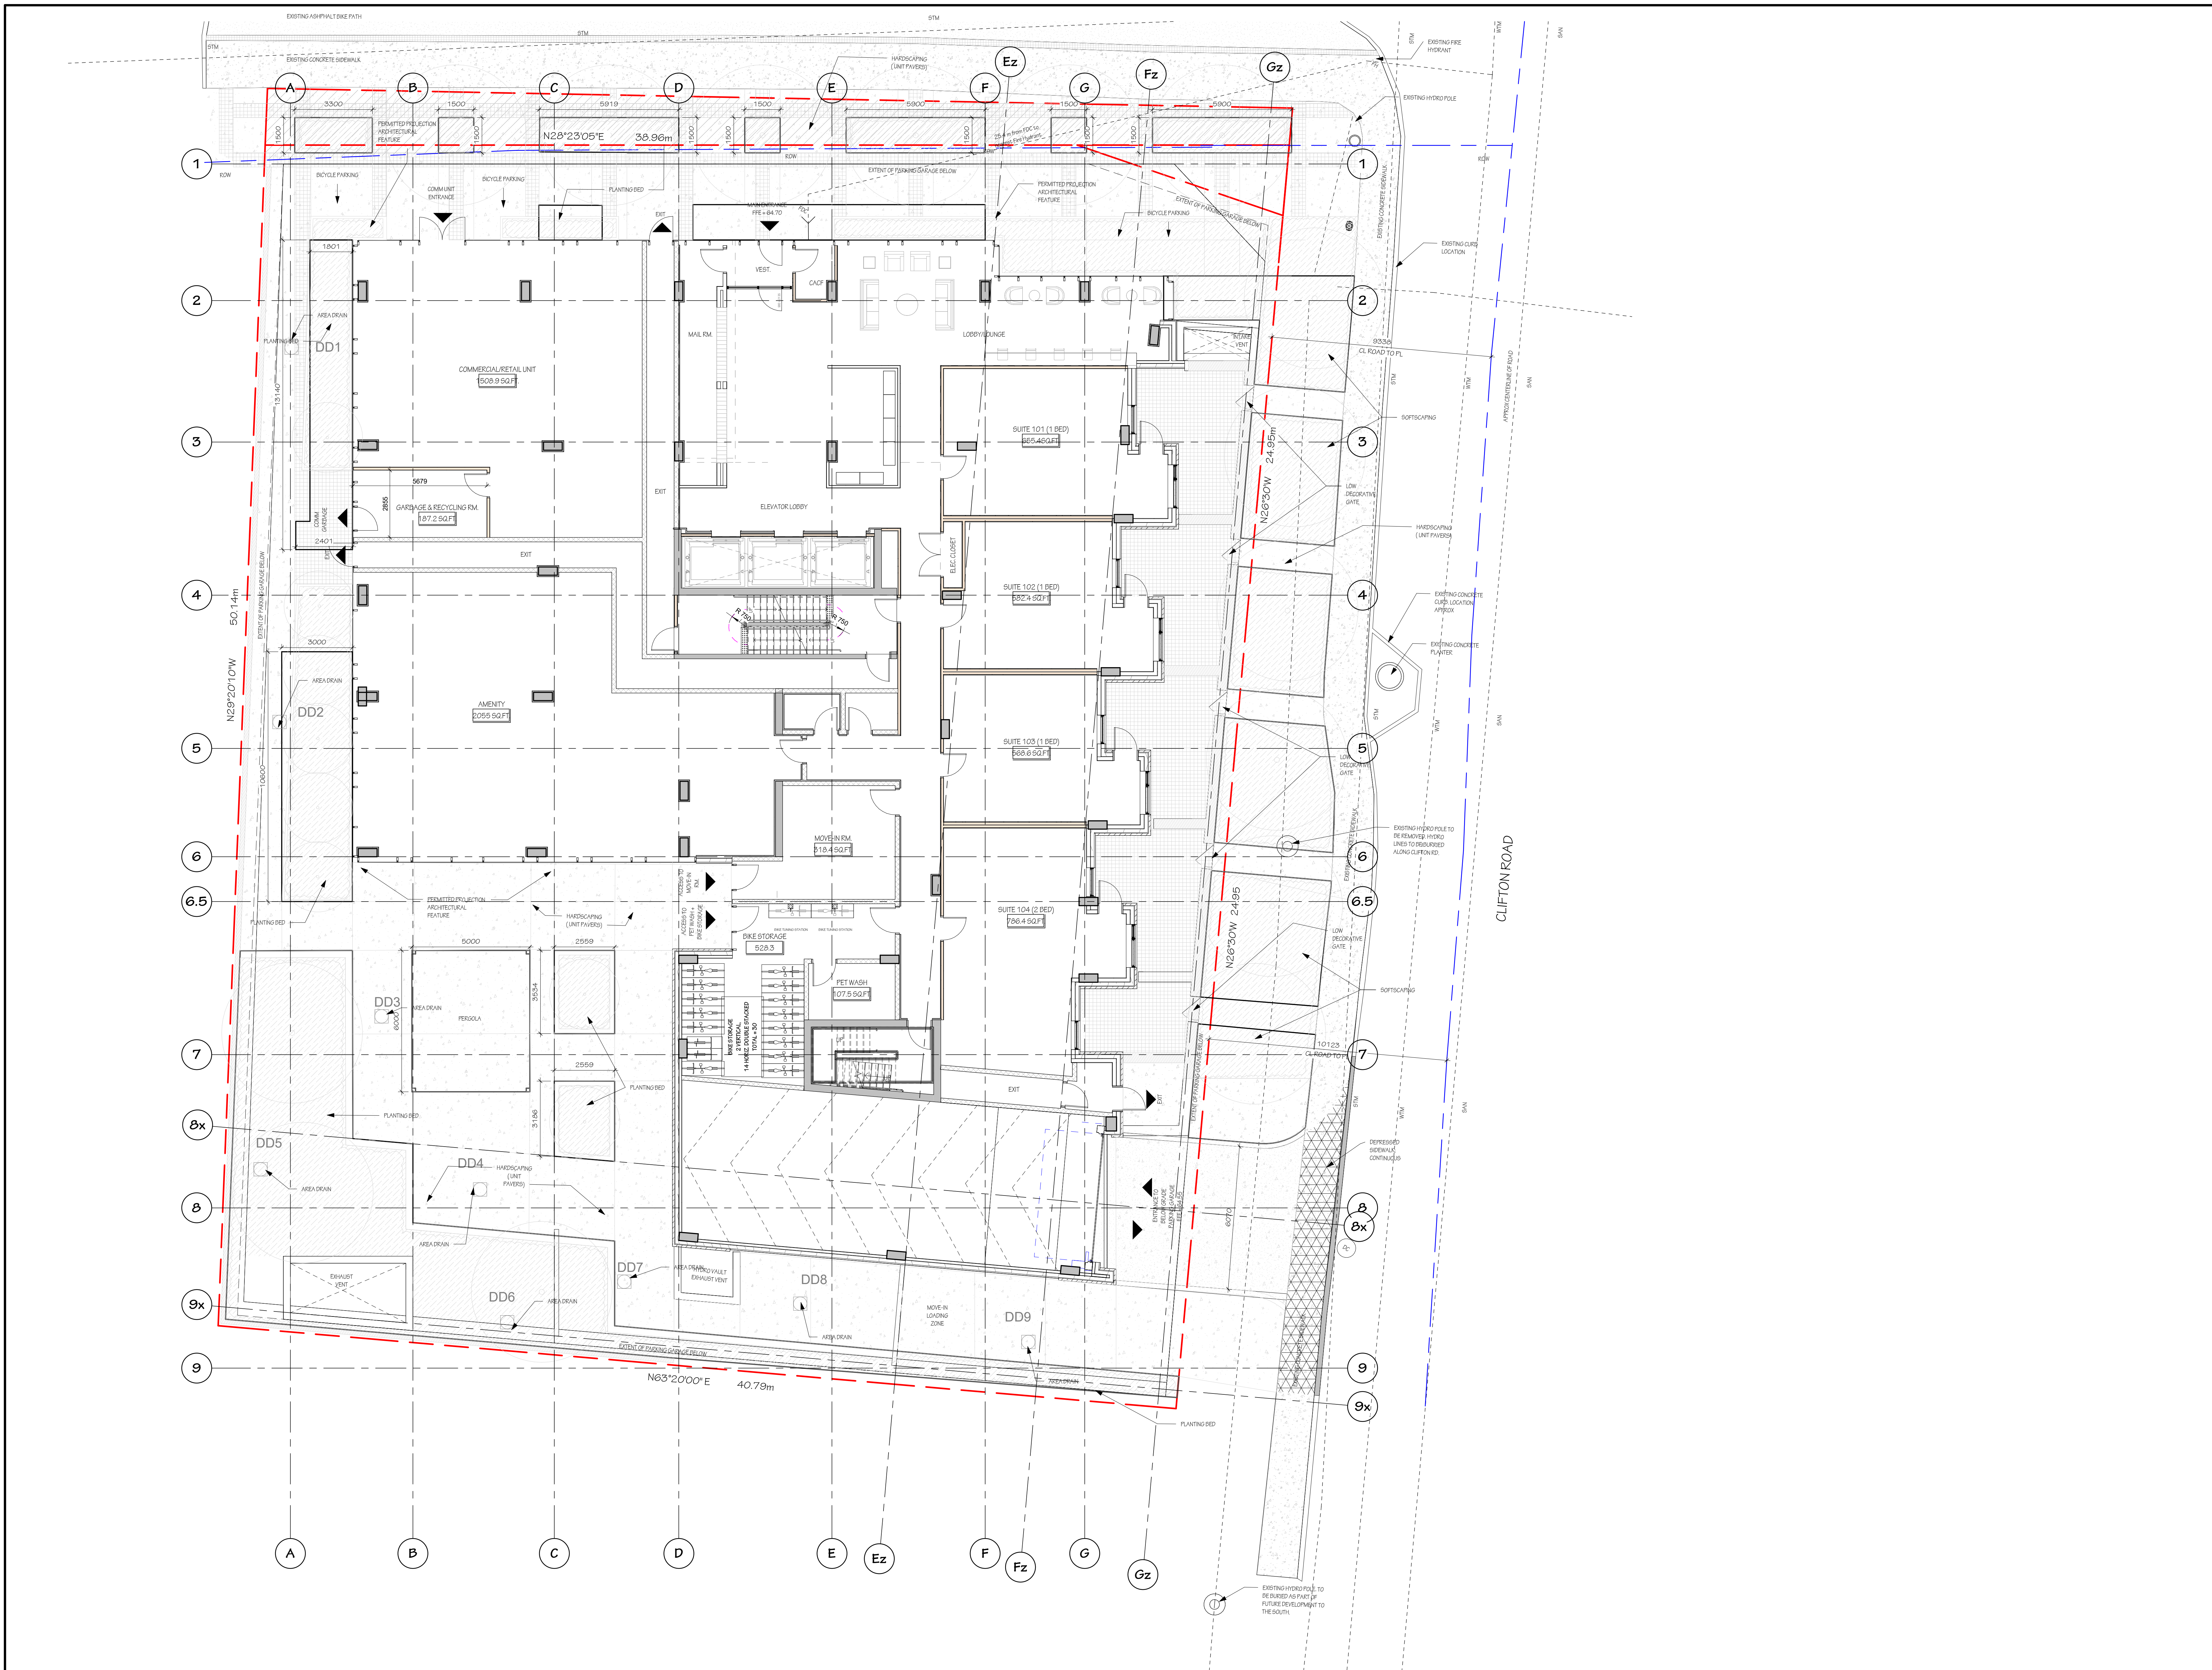

1 01-LEVEL 1 - SPA
 SPA - A2.02 SCALE: 1:100