

**PROJECT TEAM**

**Developer/Owner/Applicant**  
 Morley Hoppner  
 Ken Hoppner  
 1515 Stratford Gate East  
 Ottawa, ON K0A 1L0  
 T: 613-831-5480

**Collaborator/Engineer**  
 Kelly Ruckenstein  
 16 Concourse Gate, Suite 200  
 Ottawa, ON K2E 7J8  
 T: 343-500-4175

**Architect**  
 Hobin Architecture Inc.  
 Patrick Bleon  
 63 Pamela Street  
 Ottawa, ON K1S 3K7

**Civil**  
 Novotech  
 Francois Thauvette  
 240 McNeal-Cowpland Drive, Suite 200  
 Ottawa, ON K2M 1P6  
 T: 613-254-9845

**Transportation**  
 Novotech  
 Brad Dywelle  
 240 McNeal-Cowpland Drive, Suite 200  
 Ottawa, ON K2M 1P6  
 T: 613-254-9845

**Landscape Architect**  
 GJA Inc.  
 Greg Aello  
 110 Deane Road, Unit #9  
 Ottawa, ON K2T 0C2  
 T: 613-286-9130

**Environmental**  
 Paterson Group  
 Mark O'Hara  
 9 Auriga Drive  
 Ottawa, ON K2E 7T9  
 T: 613-226-7361

**Geotechnical**  
 Paterson Group  
 Scott Dennis  
 9 Auriga Drive  
 Ottawa, ON K2E 7T9  
 T: 613-226-7361

**Wind & Noise**  
 Gradient Wind  
 David Holmes and Joshua Foster  
 127 Walden Road, Ottawa, ON K0A 1L0  
 T: 613-836-0854

**Survey**  
 Source Geomatics Ltd.  
 Brian Webster  
 1331 Cytle Avenue, Suite 400  
 Ottawa, ON K2C 3G4  
 T: 613-722-4420

NOT FOR CONSTRUCTION

E	250108	Revised Per City Comments
D	241211	Released for ZDA/SFC
C	241101	Released for SFC
B	240920	Issued for ZDA
A	240731	Issued for SFC

IT IS THE RESPONSIBILITY OF THE APPROPRIATE CONTRACTOR TO CHECK AND VERIFY ALL DIMENSIONS ON SITE AND REPORT ALL ERRORS AND/OR OMISSIONS TO THE ARCHITECT.

ALL CONTRACTORS MUST COMPLY WITH ALL PERTINENT CODES AND BY-LAWS.  
 DO NOT SCALE DRAWINGS.  
 COPYRIGHT RESERVED.

**Hobin Architecture Incorporated**  
 63 Pamela Street  
 Ottawa, Ontario  
 Canada K1S 3K7  
 T: 613-238-7200  
 F: 613-235-2025  
 E: mail@hobinarc.com  
 hobinarc.com

PROJECT  
 1950 SCOTT STREET

DRAWING TITLE  
 LEVEL P2 - PARKING


DRAWN	DATE	SCALE
PB	06/01/2024	As Indicated

PROJECT  
 2129

DRAWING NO.  
 SPA -

A2.00

REVISION NO.  
 #18182

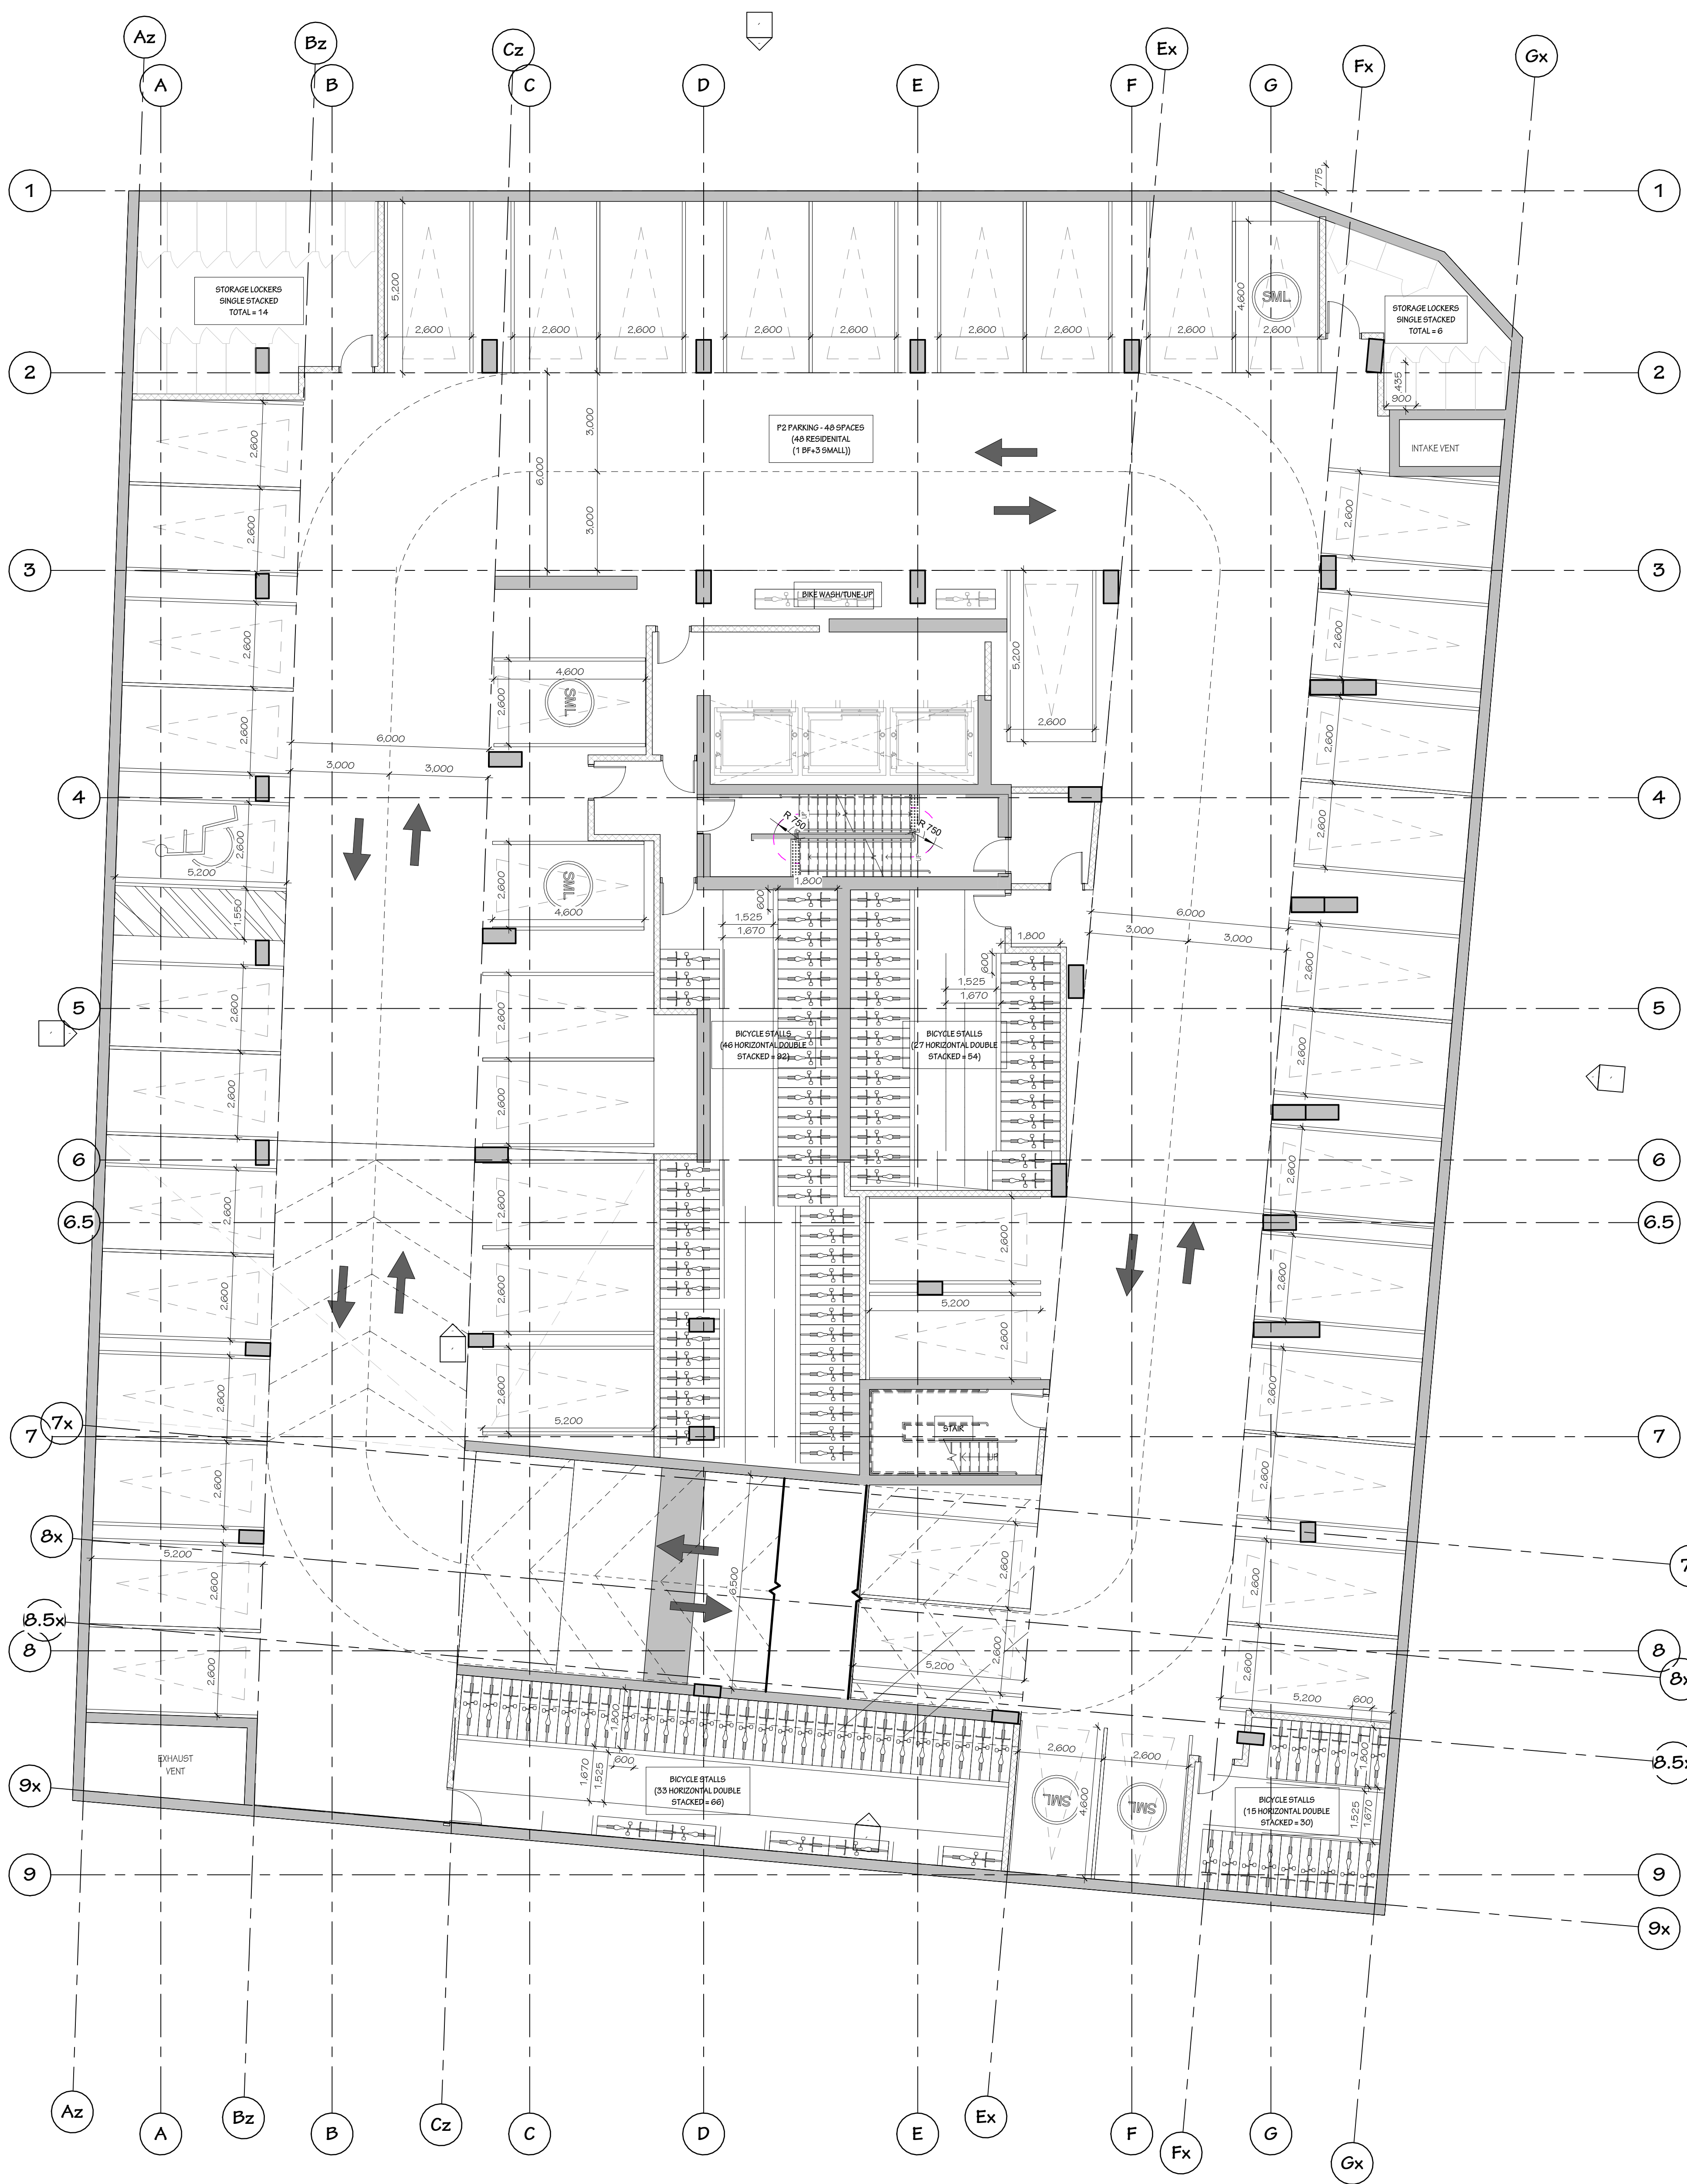

1 00.0-PARKING LEVEL P2 - SPA  
 SPA - A2.00 SCALE 1:100

NOT FOR CONSTRUCTION


F	250108	Revised Per City Comments
E	241211	Released for ZDA/SFC
D	241101	Released for SFC
C	241101	Released for ZDA
B	240920	Issued for ZDA
A	240731	Issued for SFC

IT IS THE RESPONSIBILITY OF THE APPROPRIATE CONTRACTOR TO CHECK AND VERIFY ALL DIMENSIONS ON SITE AND REPORT ALL ERRORS AND/OR OMISSIONS TO THE ARCHITECT.

ALL CONTRACTORS MUST COMPLY WITH ALL PERTINENT CODES AND BY-LAWS.

DO NOT SCALE DRAWINGS.

COPYRIGHT RESERVED.

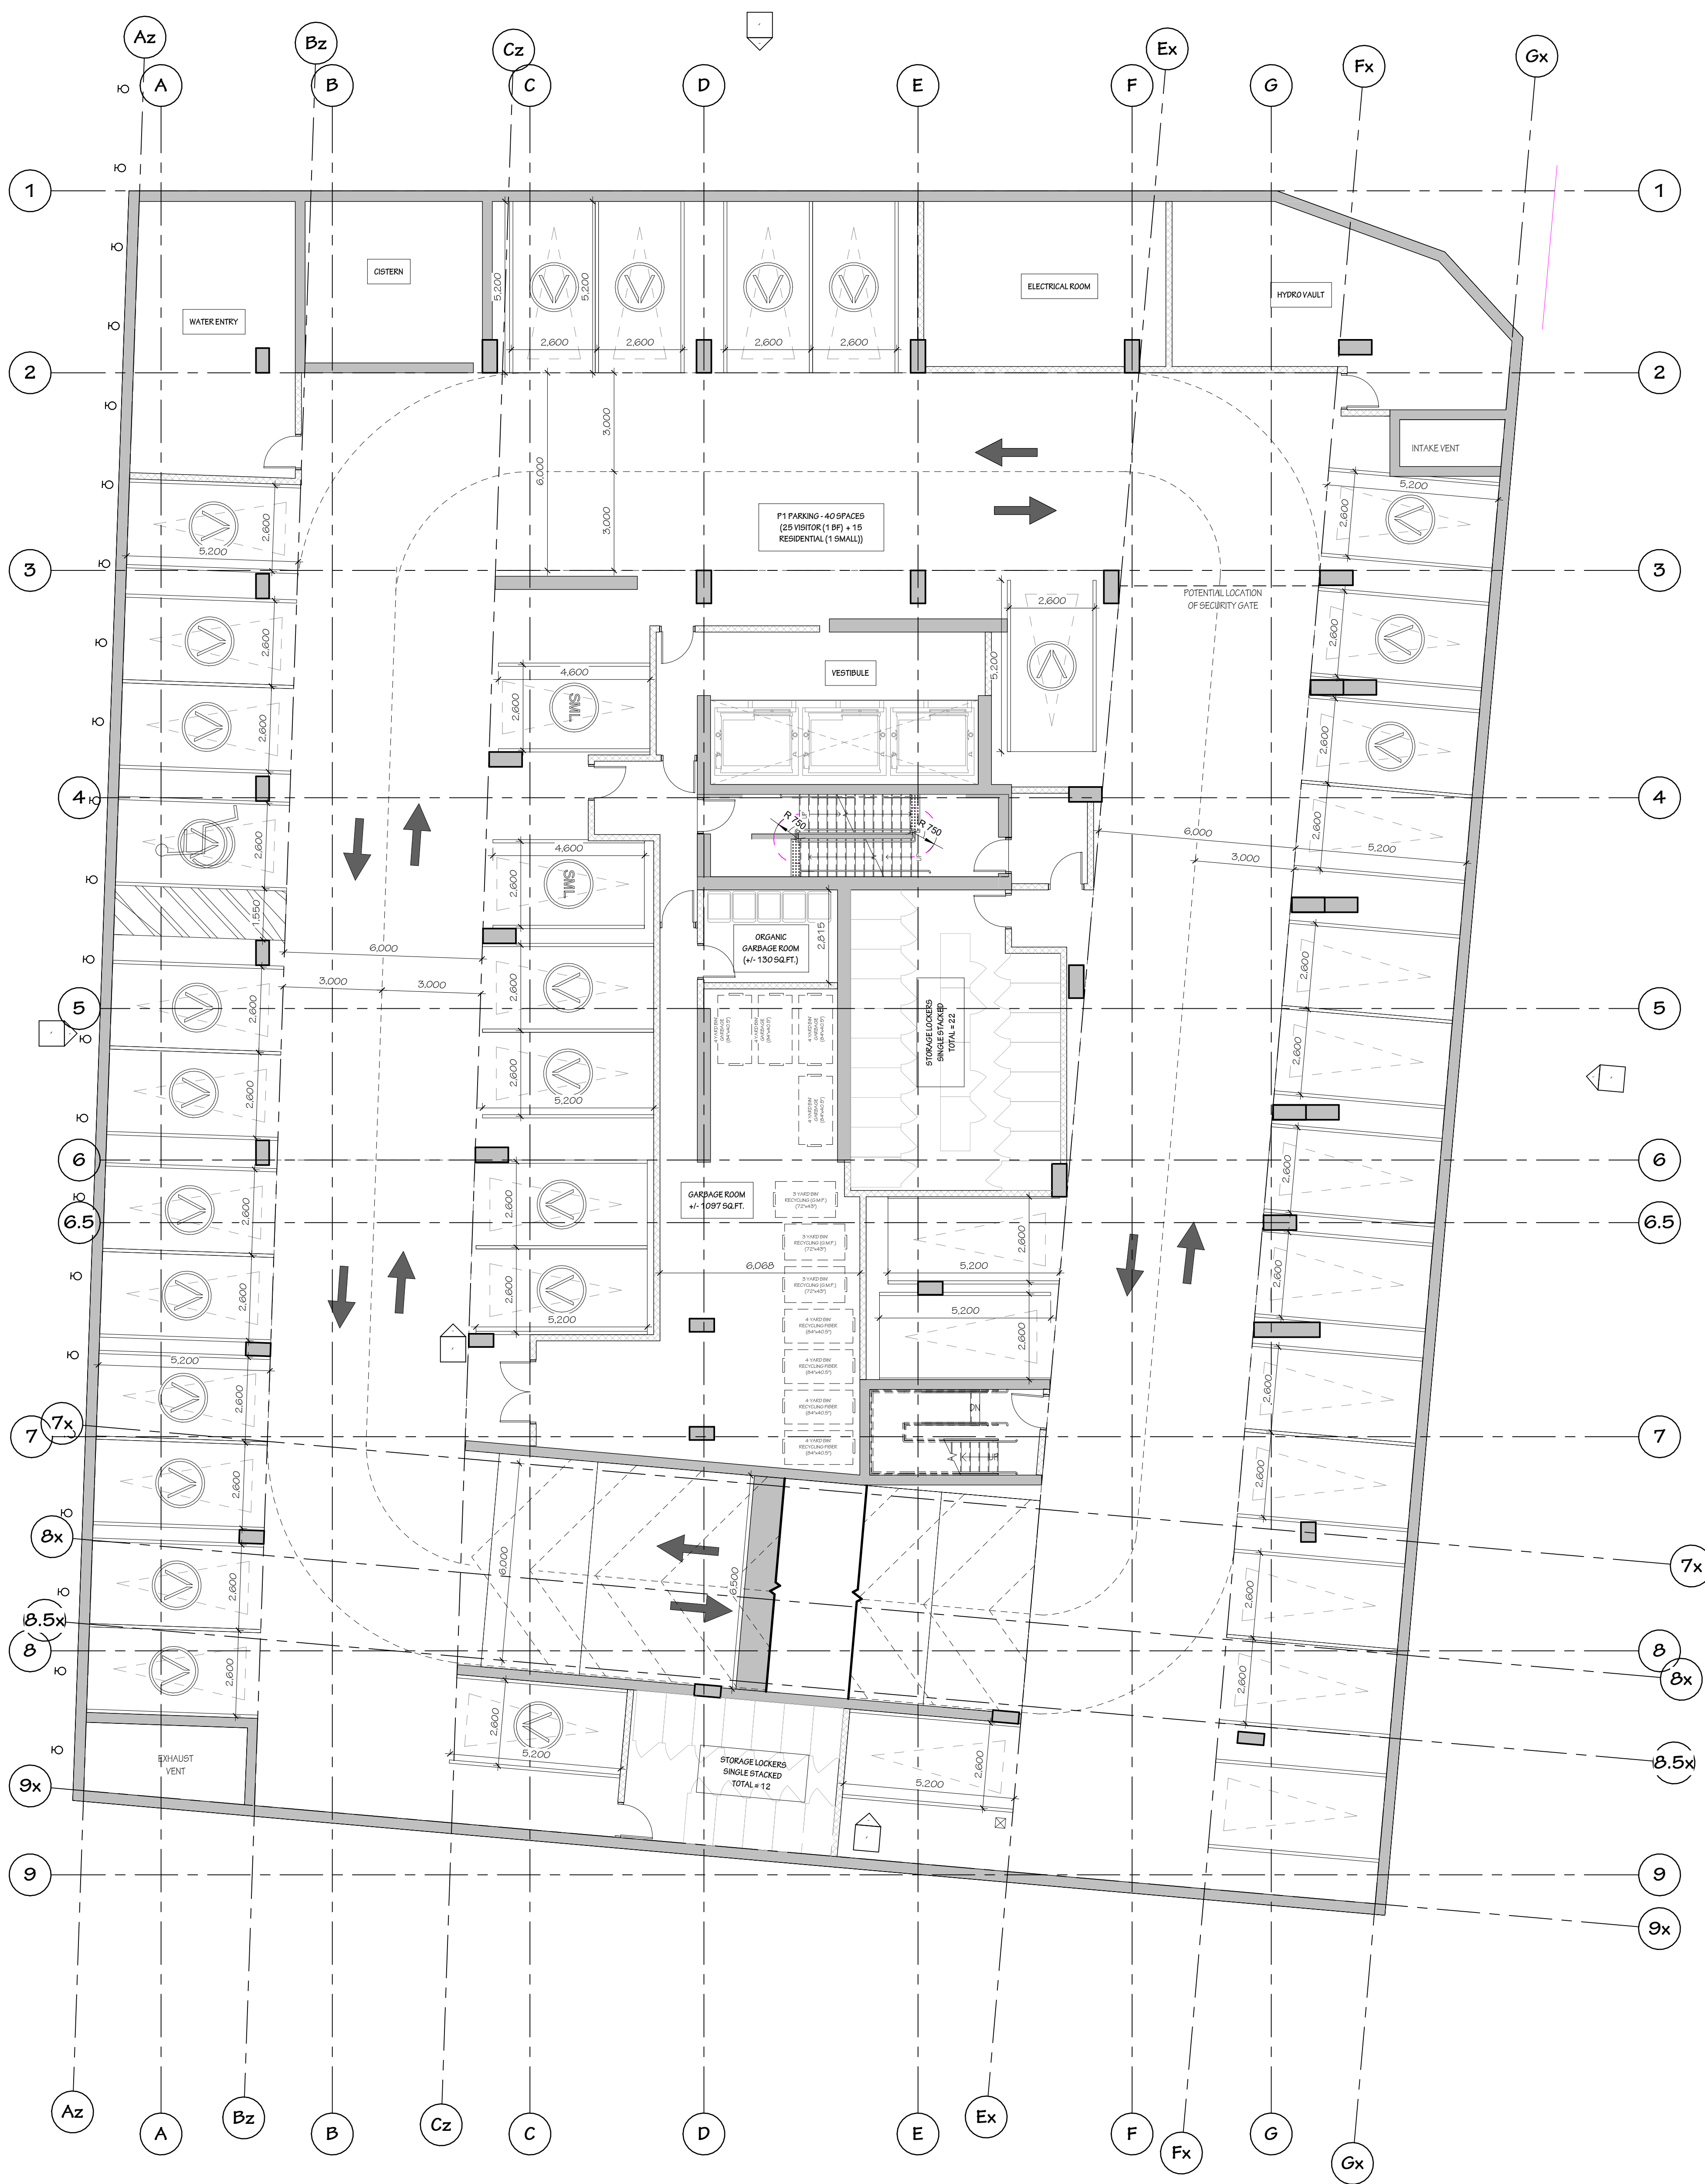

1 00.1-PARKING LEVEL P1 - SPA  
 SPA - A2.01 SCALE 1:100