


CAUTION OF ALL POLE LINES, CONDUITS, WATERMANS, SEWERS AND OTHER UNDERGROUND AND OVERGROUND UTILITIES SHOWN ON THIS PLAN. THE LOCATION AND DEPTH OF SUCH UTILITIES AND THE POSITION OF SUCH UTILITIES AND BEFORE STARTING WORK, DETERMINE THE EXACT LOCATION OF ALL SUCH UTILITIES AND DAMAGE TO THEM.

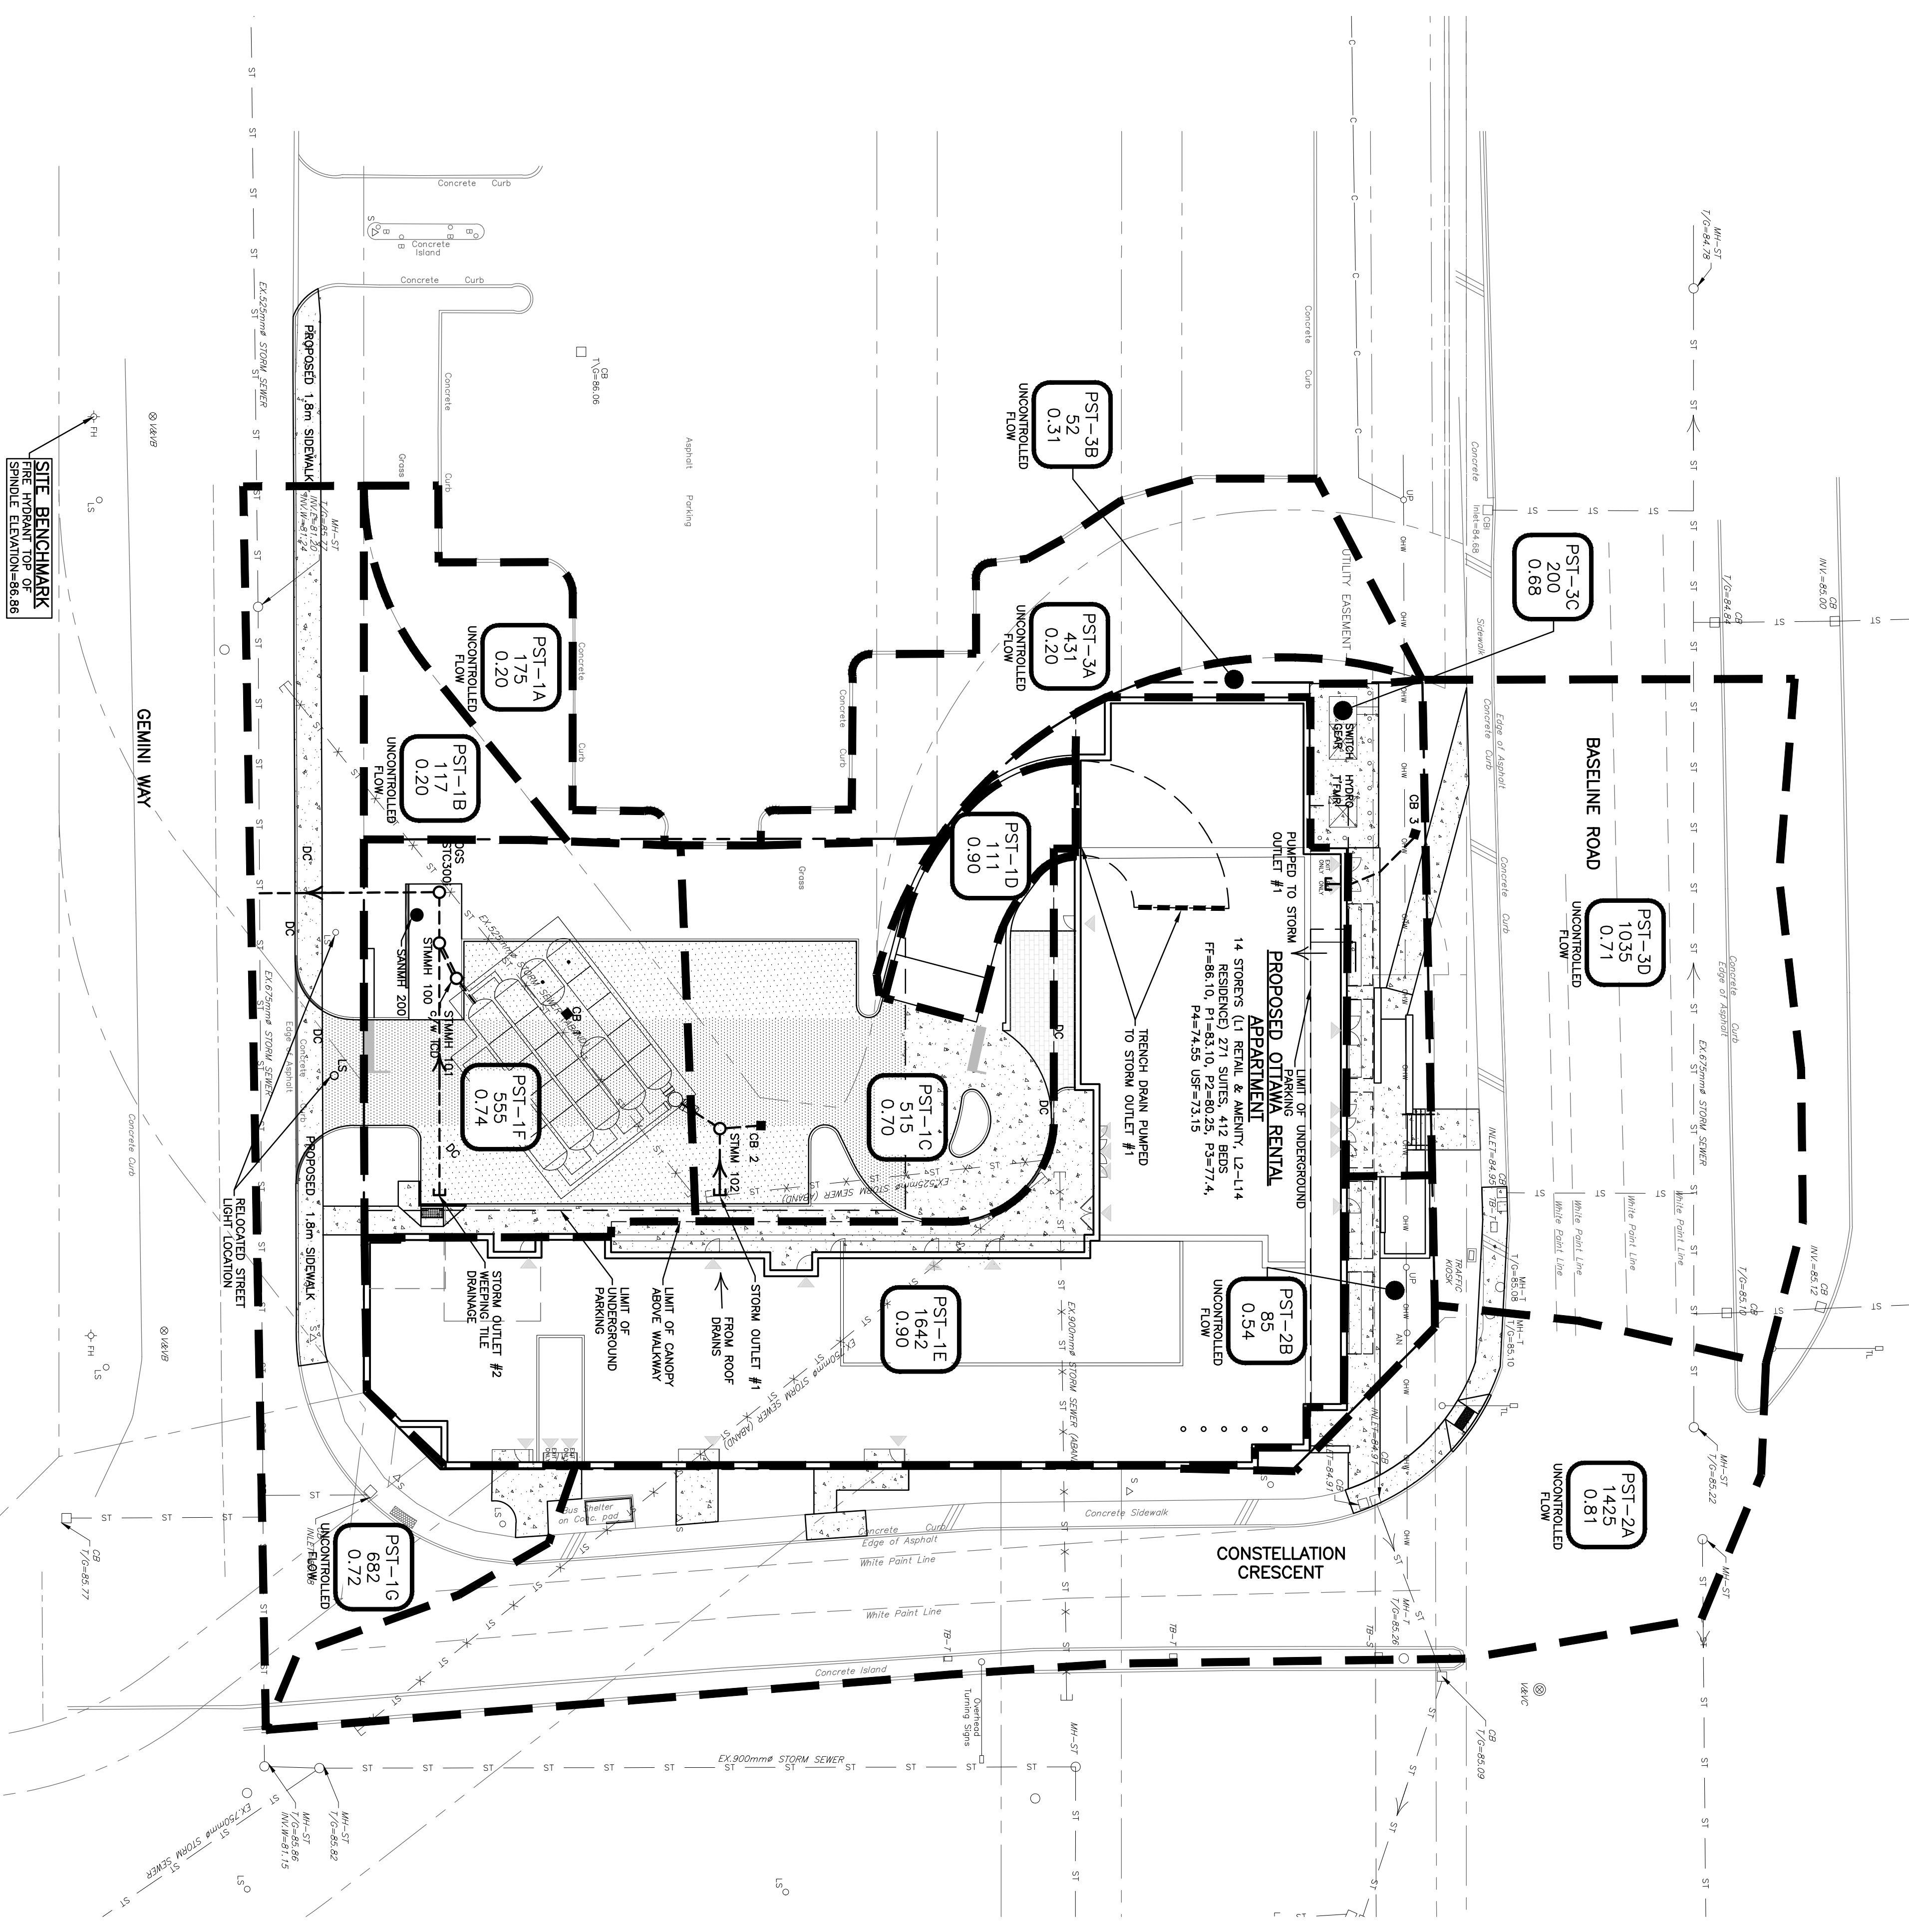

SITE BENCHMARK
 FIRE HYDRANT TOP OF
 STAKE ELEVATION=66.66

RELOCATED STREET LIGHT LOCATION

LICENSED PROFESSIONAL ENGINEER
 OHTAWA PROVINCE OF ONTARIO
 20240412
 J. J. FITZPATRICK

LICENSED PROFESSIONAL ENGINEER
 OHTAWA PROVINCE OF ONTARIO
 20240412
 B. M. THOMPSON

CLIENT
 BASELINE CONSTELLATION PARTNERSHIP INC.
 THERESE HOKES
 804 LADY ELEN PLACE
 OTTAWA, ON. K1Z 5J5

OWNER
 MASTERCRAFT STARWOOD
 115 CHAMPAINE AVE. SOUTH
 OTTAWA, ON. K1S 9Y5

DESIGN
 SAG BMT
 JLF BMT

PROJECT MANAGER
 SAG BMT

APPROVED
 SAG BMT

TITLE
 OTTAWA RENTAL APARTMENT
 2140 BASELINE ROAD
 OTTAWA, ONTARIO

PROJECT No.
 OTT-00245012-AD

DATE
 APRIL 2018

DATE
 APRIL 2018

PROJECT No.
 C4