
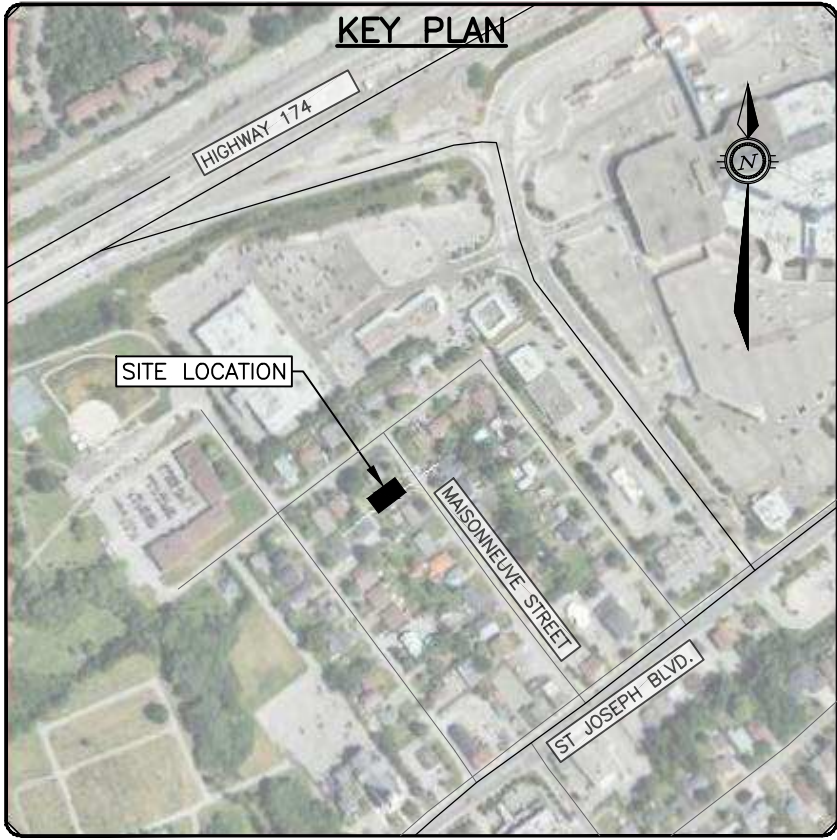


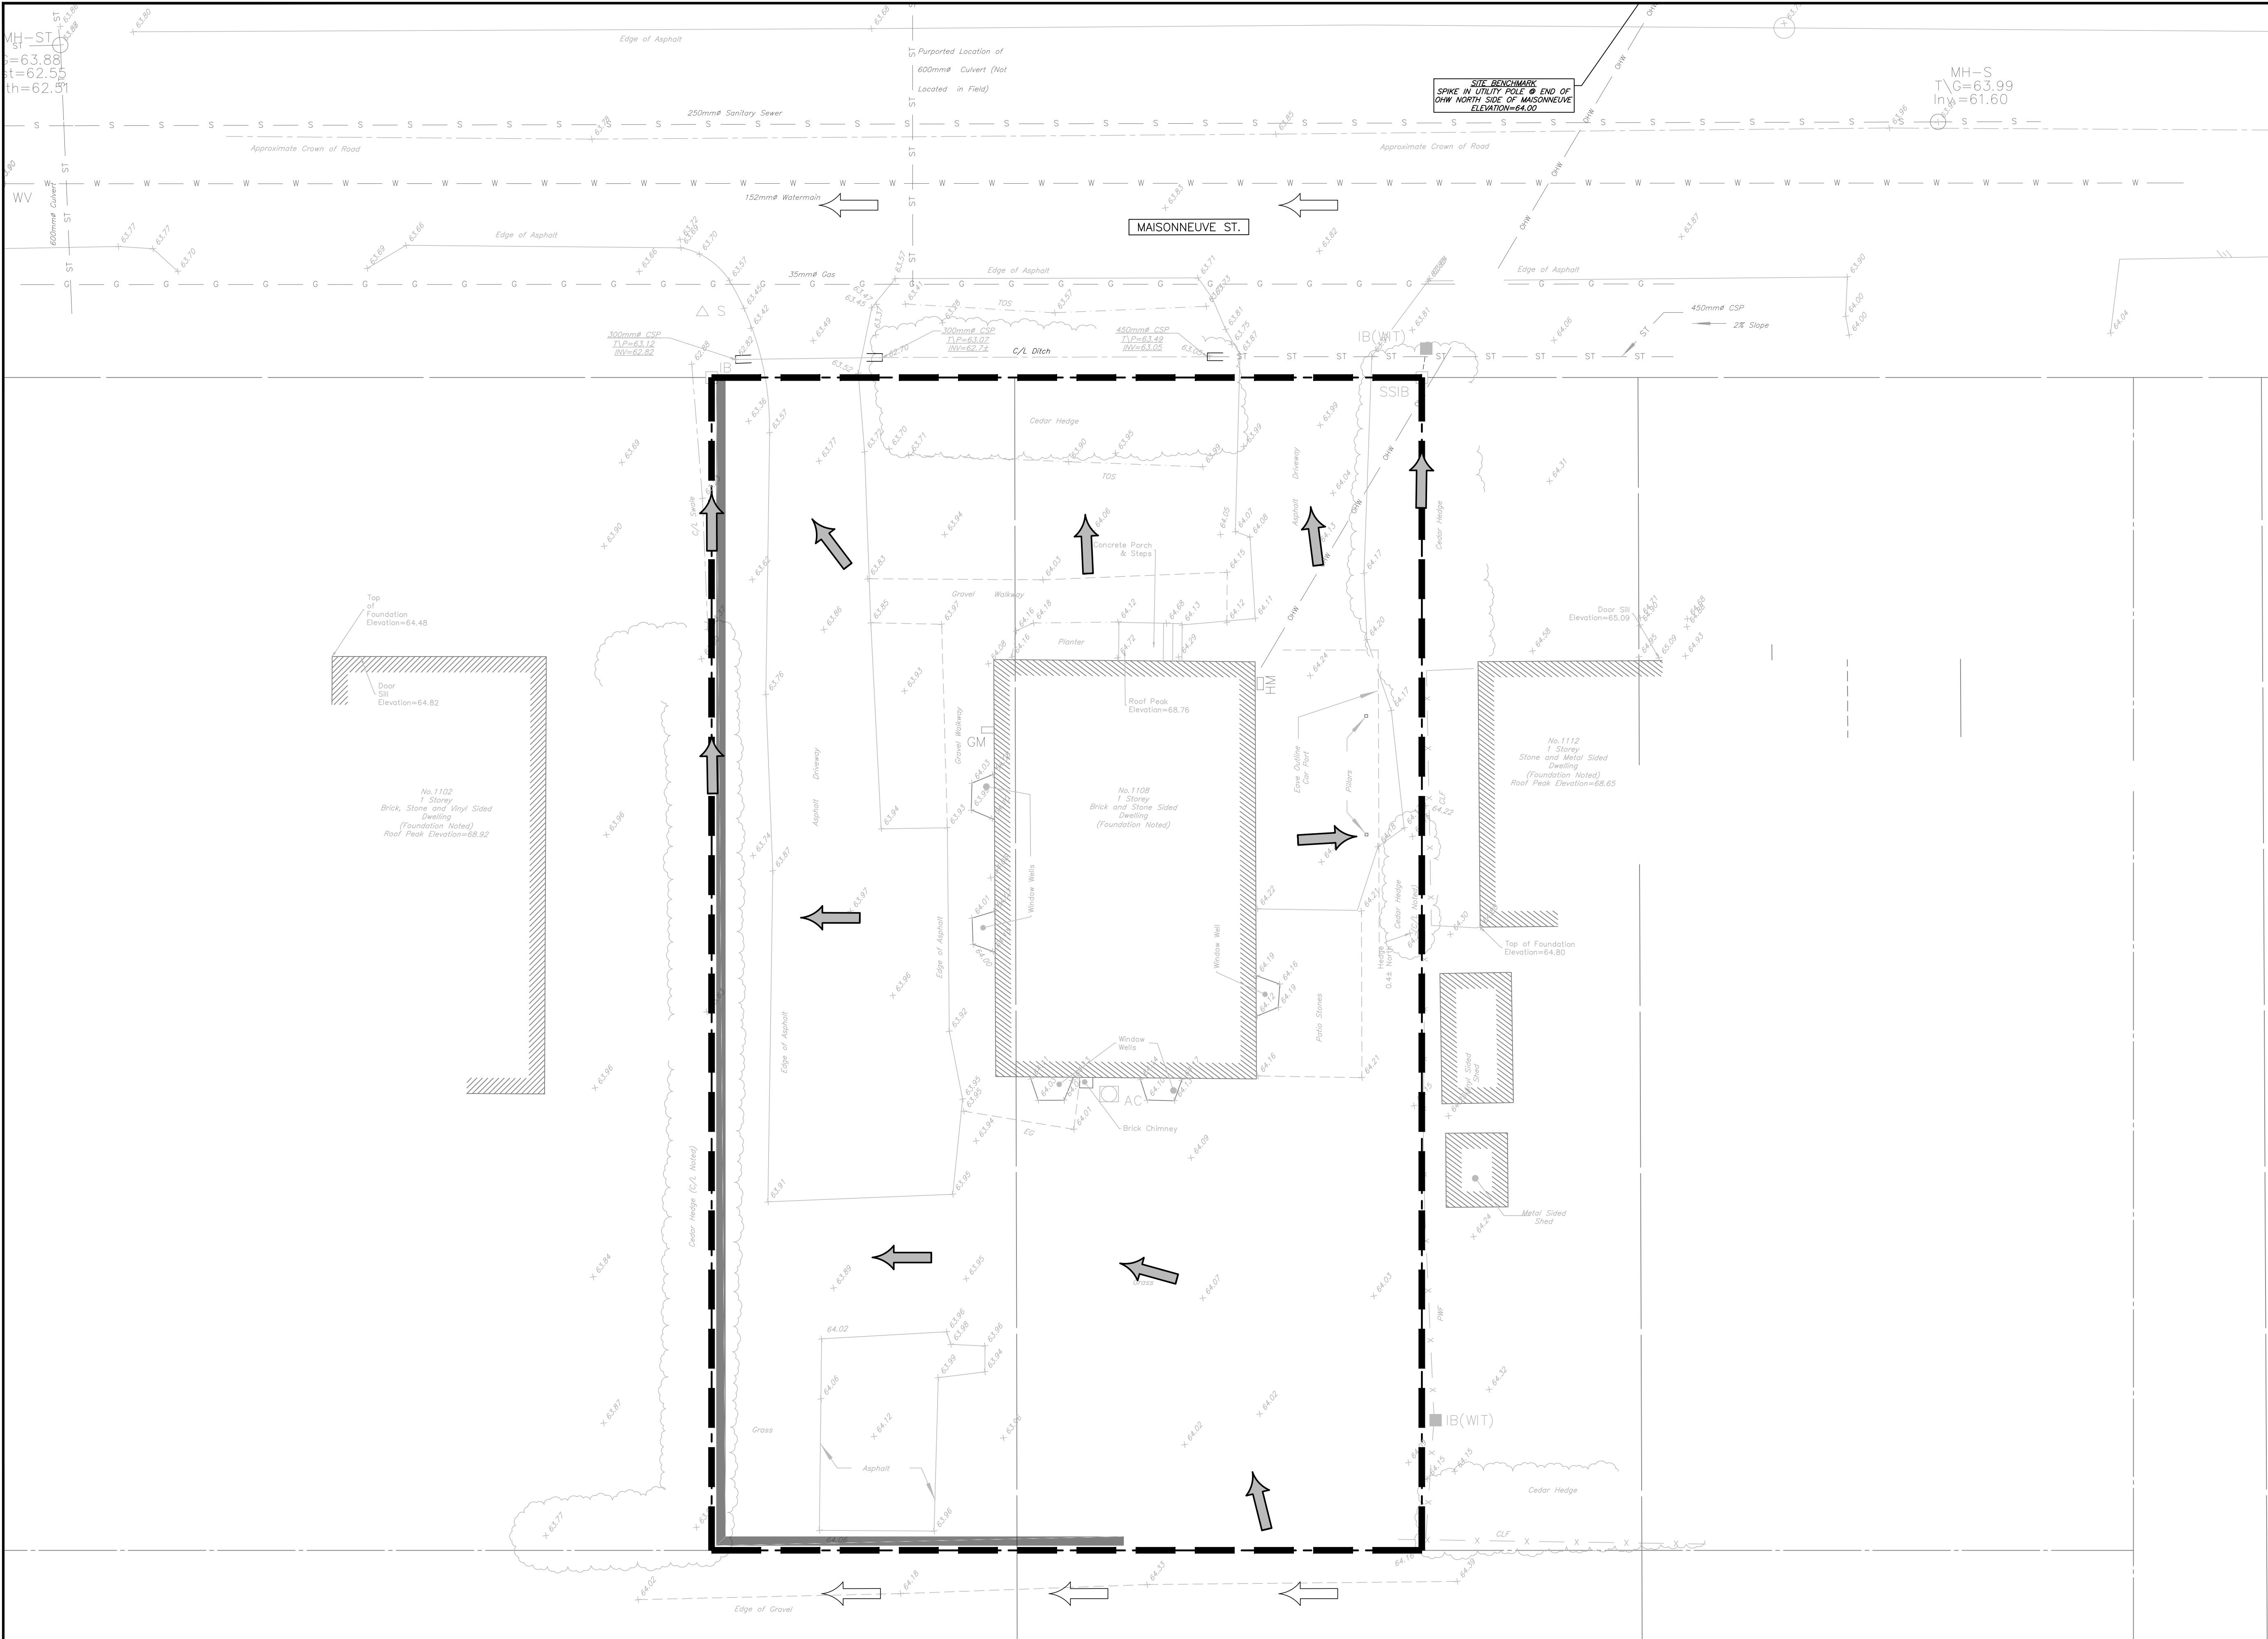

LEGEND

- PROPERTY LINE
- ONSITE OVERLAND FLOW ROUTE
- EXTERNAL OVERLAND FLOW ROUTE
- AREA NO. 0.184, 0.79
- CATCHMENT AREA

CAUTION

THE POSITION OF ALL POLE LINES, CONDUITS, WATERMAINS, SEWERS AND OTHER UNDERGROUND AND OVERGROUND UTILITIES AND STRUCTURES IS NOT NECESSARILY SHOWN ON THE CONTRACT DRAWINGS, AND WHERE SHOWN, THE ACCURACY OF THE POSITION OF SUCH UTILITIES AND STRUCTURES IS NOT GUARANTEED. BEFORE STARTING WORK, DETERMINE THE EXACT LOCATION OF ALL SUCH UTILITIES AND STRUCTURES AND ASSUME ALL LIABILITY FOR DAMAGE TO THEM.

REV	REVISION DESCRIPTION	DATE	BY	APPD
1	SPA	06/08/24	AGJ	AJ

SCALE

0 1m 2m 4m

HORIZONTAL 1:100

NORTH

DESIGNED BY

A. K. JARIWALA

100562090

2024/08/06

PROVINCE OF ONTARIO

REVIEWED BY

M.A. ANSARI

2024/08/06

PROVINCE OF ONTARIO

CLIENT

PulseSocieties Ltd.

135 LAURIER AVE W, SUITE 100

OTTAWA, ON. K1P 5J2

613.612.3288

exp. Services Inc.

1-813-888-1880 / 1-813-225-7330

