

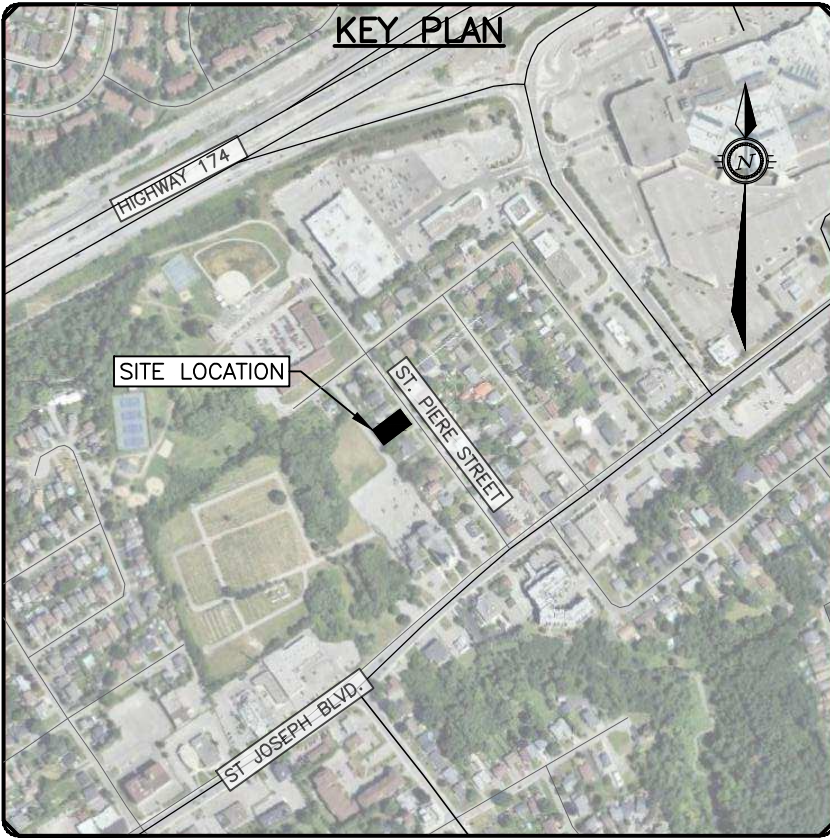
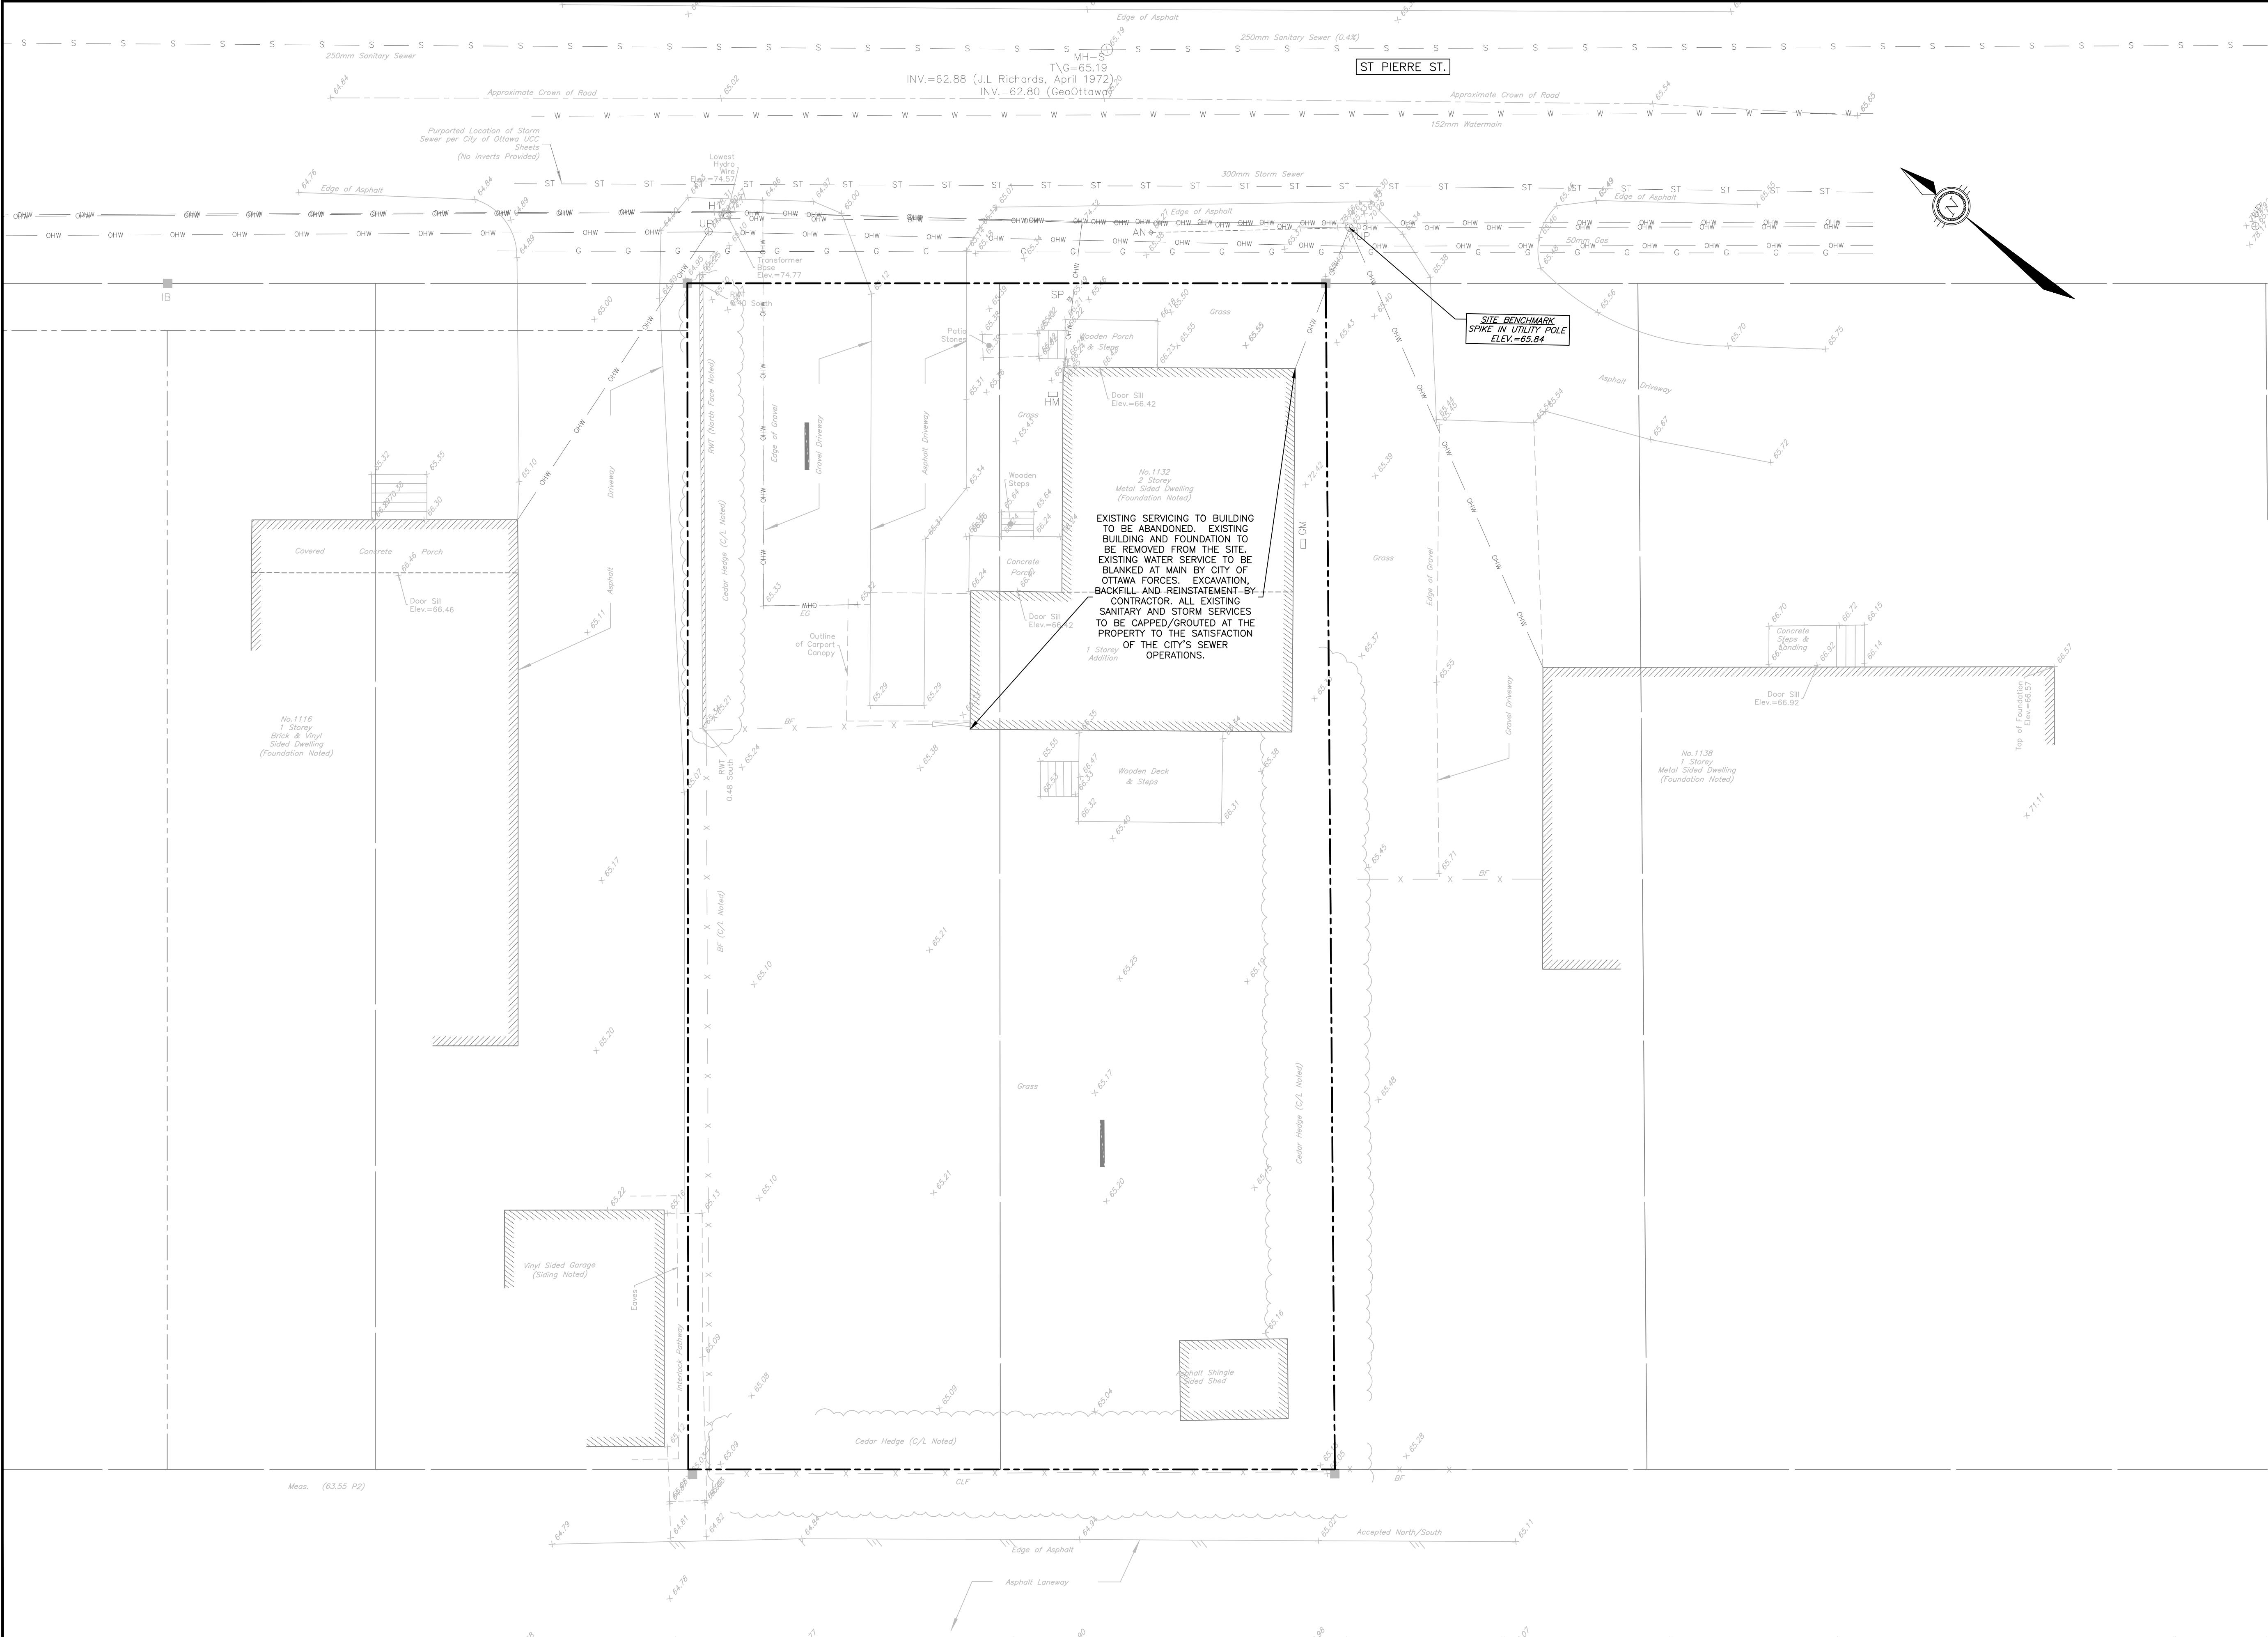


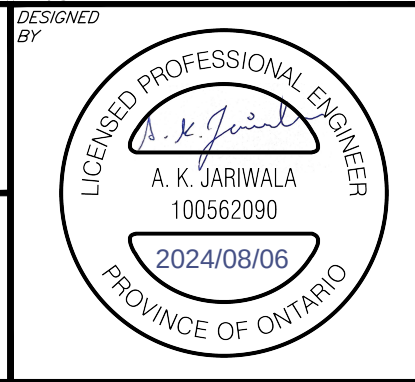

LEGEND	
	PROPERTY LINE
	EXISTING C/L OF ROAD
	EXISTING EDGE OF GRAVEL
	EXISTING EDGE OF PAVEMENT
	EXISTING TREE
	EXISTING FENCE
	EXISTING UTILITY POLE
	EXISTING SANITARY MANHOLE
	EXISTING SANITARY
	EXISTING SANITARY STORM
	EXISTING GAS
	EXISTING WATERMAIN
	EXISTING GROUND ELEVATION

CAUTION
THE POSITION OF ALL POLE LINES, CONDUITS, WATERMAINS, SEWERS AND OTHER UNDERGROUND AND OVERGROUND UTILITIES AND STRUCTURES IS NOT NECESSARILY SHOWN ON THE CONTRACT DRAWINGS, AND WHERE SHOWN, THE ACCURACY OF THE POSITION OF SUCH UTILITIES AND STRUCTURES IS NOT GUARANTEED. BEFORE STARTING WORK, DETERMINE THE EXACT LOCATION OF ALL SUCH UTILITIES AND STRUCTURES AND ASSUME ALL LIABILITY FOR DAMAGE TO THEM.

REV	REVISION DESCRIPTION	DATE	BY	APPD	REV	REVISION DESCRIPTION	DATE	BY	APPD
1	SPA	06/08/24	AGJ	AJ					

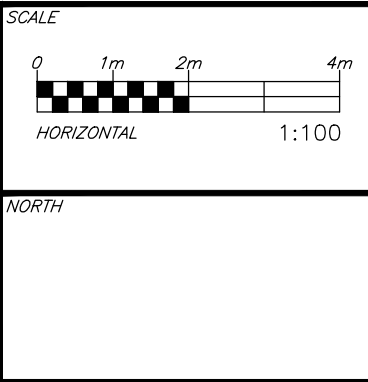

PulseSocieties Ltd.
135 LAURIER AVE W, SUITE 100
OTTAWA, ON. K1P 5J2
613.612.3288

exp.
exp Services Inc.
1-813-888-1899 | 1-813-325-7380
200 Queen Street East, Unit 100
Ottawa, ON K2B 5H6
Canada
www.exp.com

• BUILDINGS • EARTH & ENVIRONMENT • ENERGY •
• INDUSTRIAL • INFRASTRUCTURE • SUSTAINABILITY •

DESIGNED BY	AGJ
CHECKED	AJ
PROJECT MANAGER	AJ
APPROVED	AA

PROJECT No.	OTT-24006873-A0
SURVEY	AOV
DATE	31/07/24
DRAWING No.	C000

PROJECT	1132 ST. PIERRE OTTAWA, ONTARIO. K1C 1L5
TITLE	EXISTING CONDITIONS AND REMOVALS PLAN

Drawn: V. Singh, 11/07/2024, 1:46:19 PM, Last Printed: 8/7/2024, 3:45:55 PM
Unit: Spherics (63.55 P2)
Scale: 1:100
Project: 1132 ST. PIERRE
Drawing: C000
Revision: 1
Author: V. Singh
Checked: A. Ansari
Approved: A. Ansari
Date: 06/08/24
By: AGJ
Appd: AJ