
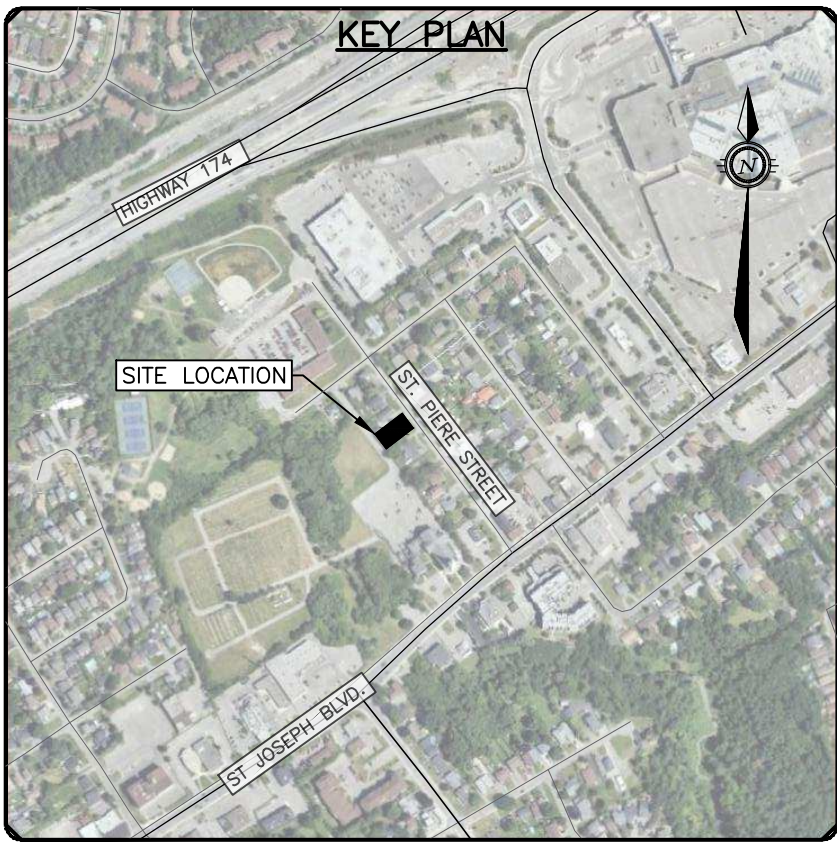



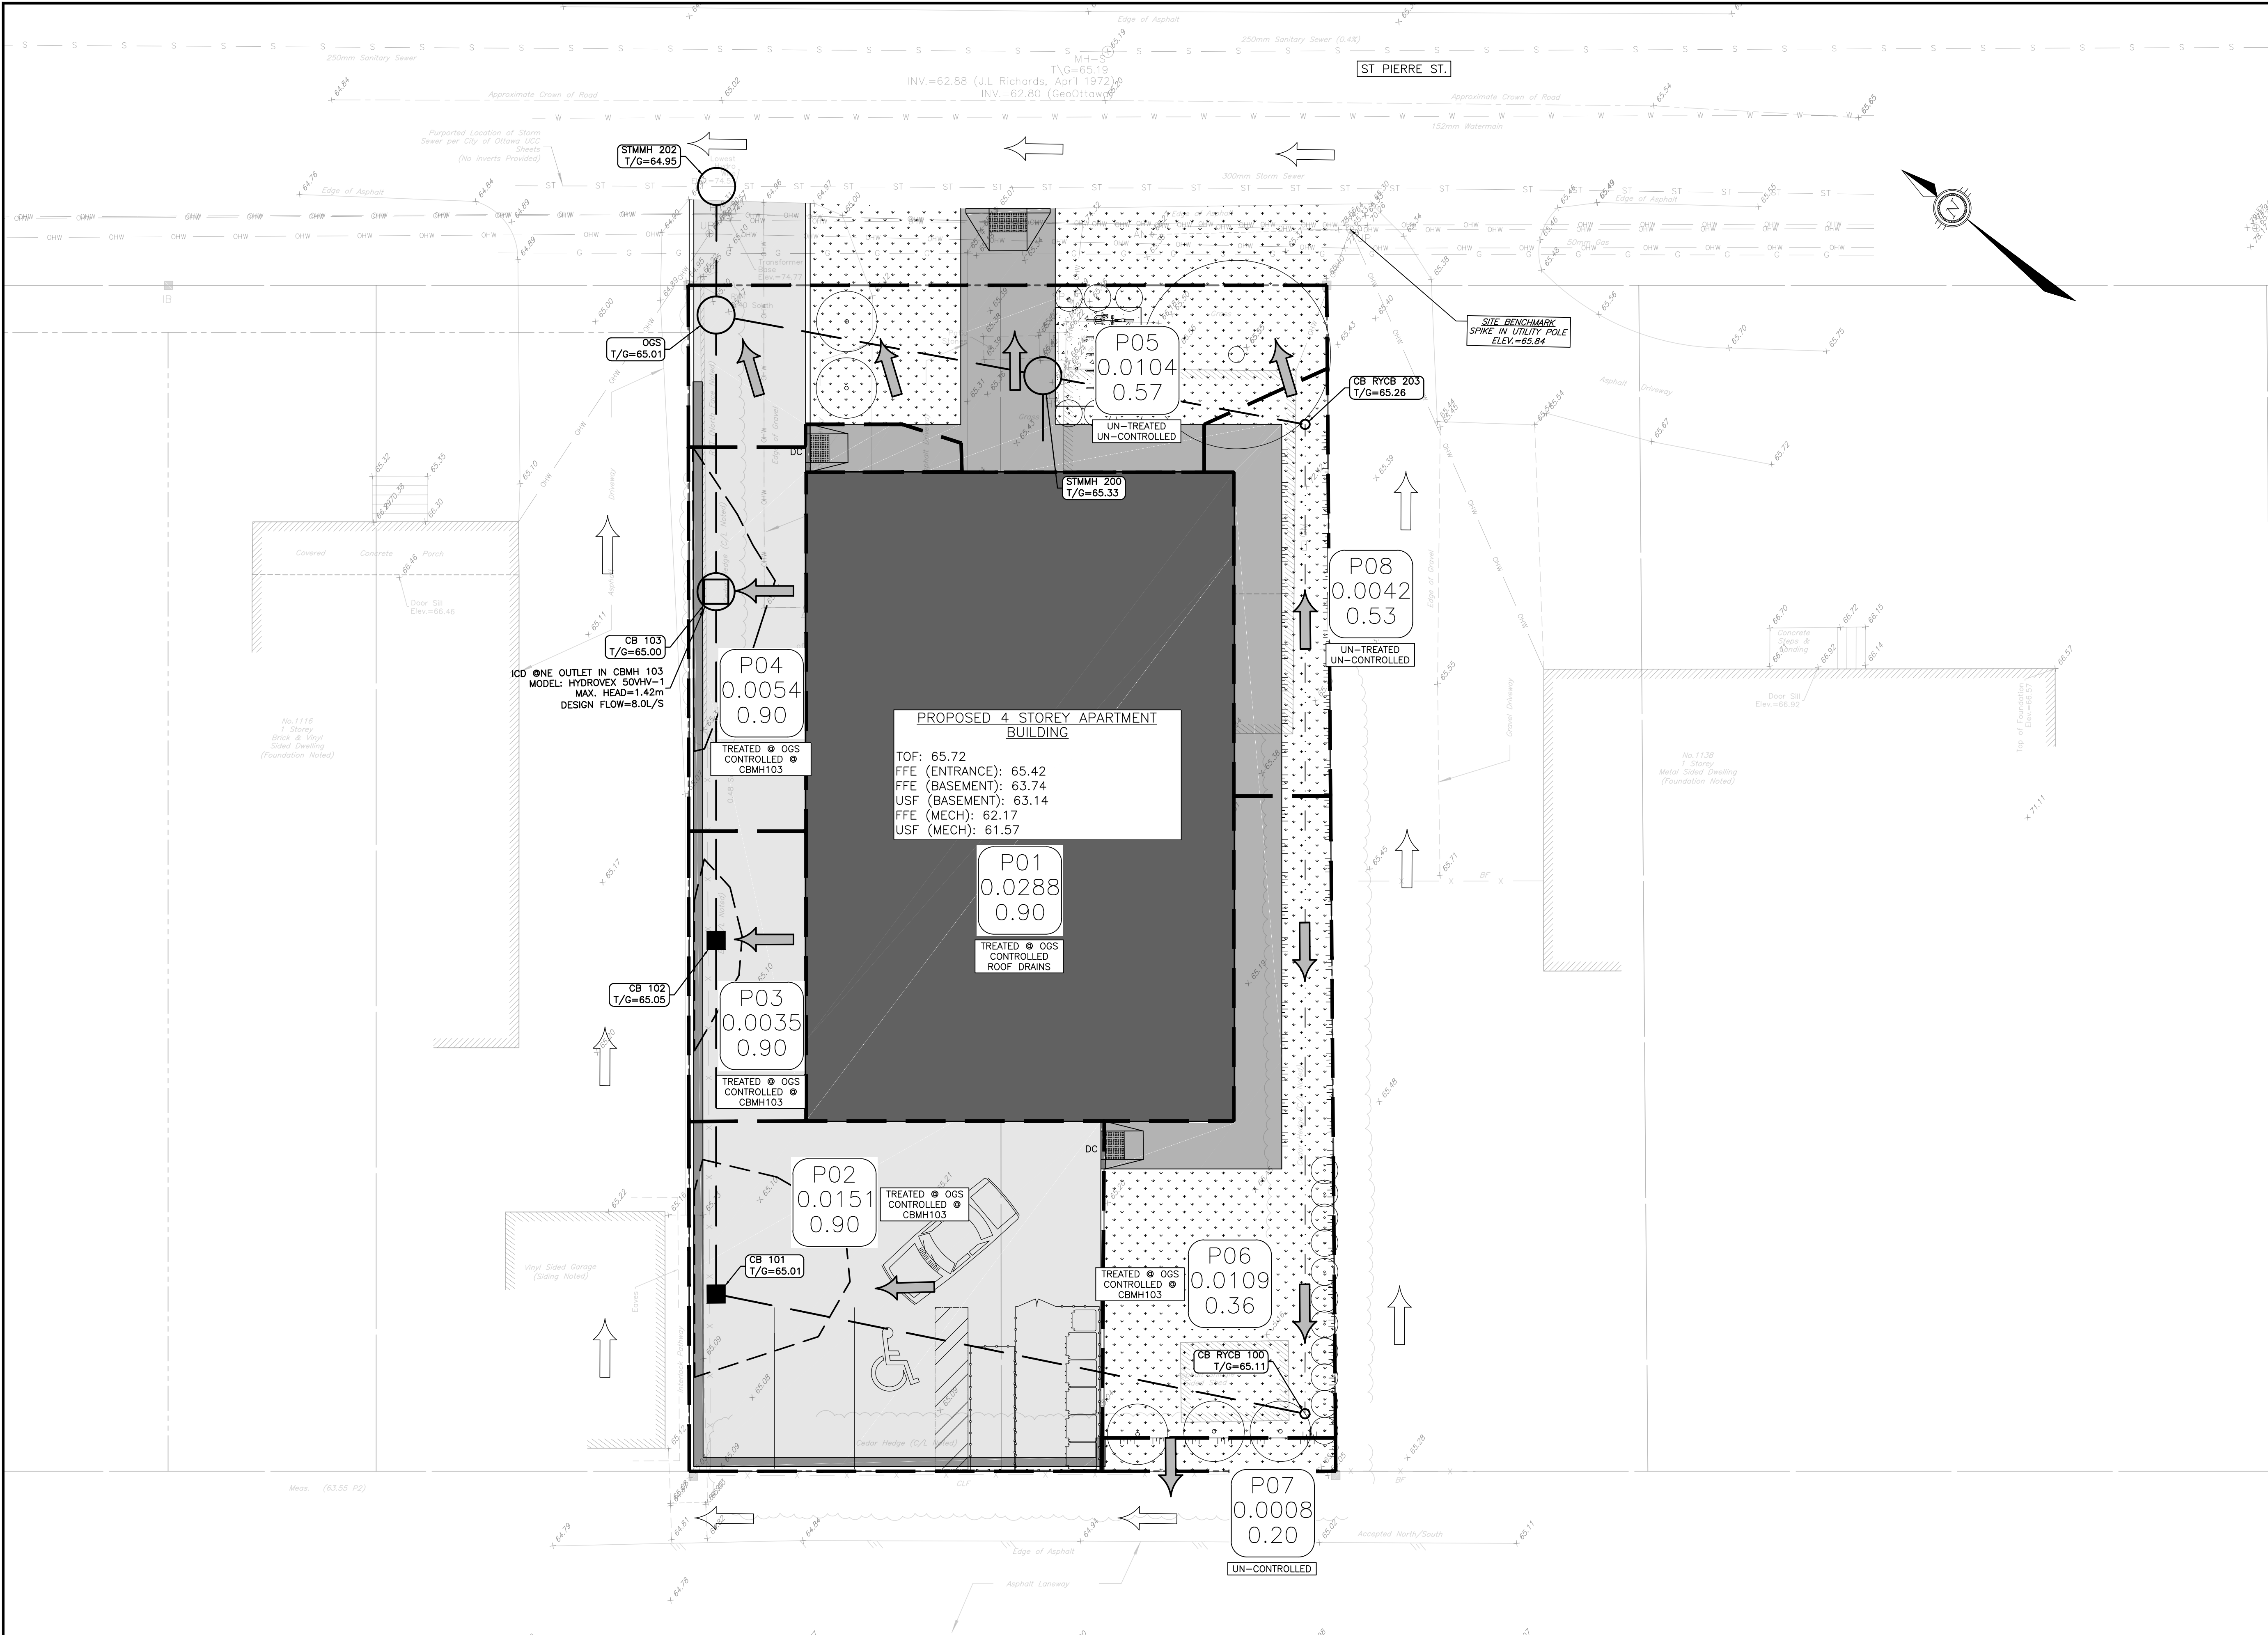


LEGEND	
	PROPERTY LINE
	ONSITE OVERLAND FLOW ROUTE
	EXTERNAL OVERLAND FLOW ROUTE
	AREA NO
	AREA IN HECTARES
	RUNOFF COEFFICIENT
	CATCHMENT AREA
	PROPOSED SURFACE PONDING

CAUTION
THE POSITION OF ALL POLE LINES, CONDUITS, WATERMAINS, SEWERS AND OTHER UNDERGROUND AND OVERGROUND UTILITIES AND STRUCTURES IS NOT NECESSARILY SHOWN ON THE CONTRACT DRAWINGS, AND WHERE SHOWN, THE ACCURACY OF THE POSITION OF SUCH UTILITIES AND STRUCTURES IS NOT GUARANTEED. BEFORE STARTING WORK, DETERMINE THE EXACT LOCATION OF ALL SUCH UTILITIES AND STRUCTURES AND ASSUME ALL LIABILITY FOR DAMAGE TO THEM.

REV	REVISION DESCRIPTION	DATE	BY	APPD
1	SPA	06/08/24	AGJ	AJ

REV	REVISION DESCRIPTION	DATE	BY	APPD
1	SPA	06/08/24	AGJ	AJ

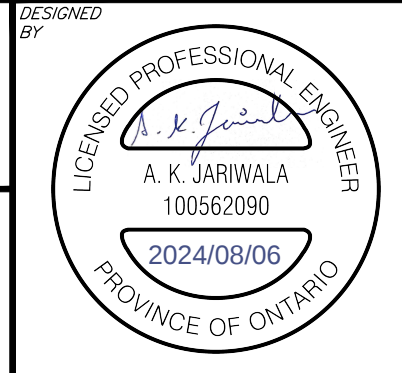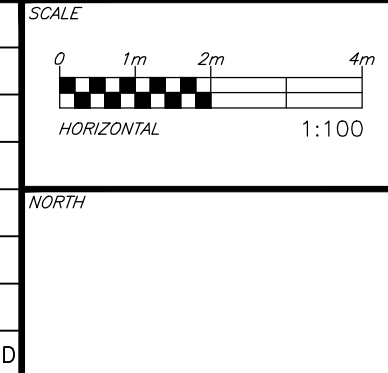

PulseSocieties Ltd.
135 LAURIER AVE W, SUITE 100
OTTAWA, ON. K1P 5J2
613.612.3288

exp.
exp Services Inc.
1-813-888-1890 | T: 613-225-7330
2025 Greenview Drive, Unit 100
Ottawa, ON K2B 8K6
Canada
www.exp.com

• BUILDINGS • EARTH & ENVIRONMENT • ENERGY •
• INDUSTRIAL • INFRASTRUCTURE • SUSTAINABILITY •

BASEPLAN	AGJ
DESIGN	AGJ
CHECKED	AJ
CAD	AGJ
PROJECT MANAGER	AJ
APPROVED	AA

PROJECT	1132 ST. PIERRE OTTAWA, ONTARIO. K1C 1L5
TITLE	POST-DEVELOPMENT CATCHMENTS

PROJECT No.	OTT-2406873-AQ
SURVEY	AQV
DATE	31/07/24
DRAWING No.	C400

Filename: \\exp\data\1132-2406873-AQ\1132-2406873-AQ.dwg
User: Suresh/2/2024 3:45:19 PM
Last Printed: 8/6/2024 3:47:55 PM
References: K:\exp\1132-2406873-AQ\1132-2406873-AQ.dwg
and
exp\1132-2406873-AQ\1132-2406873-AQ.dwg