
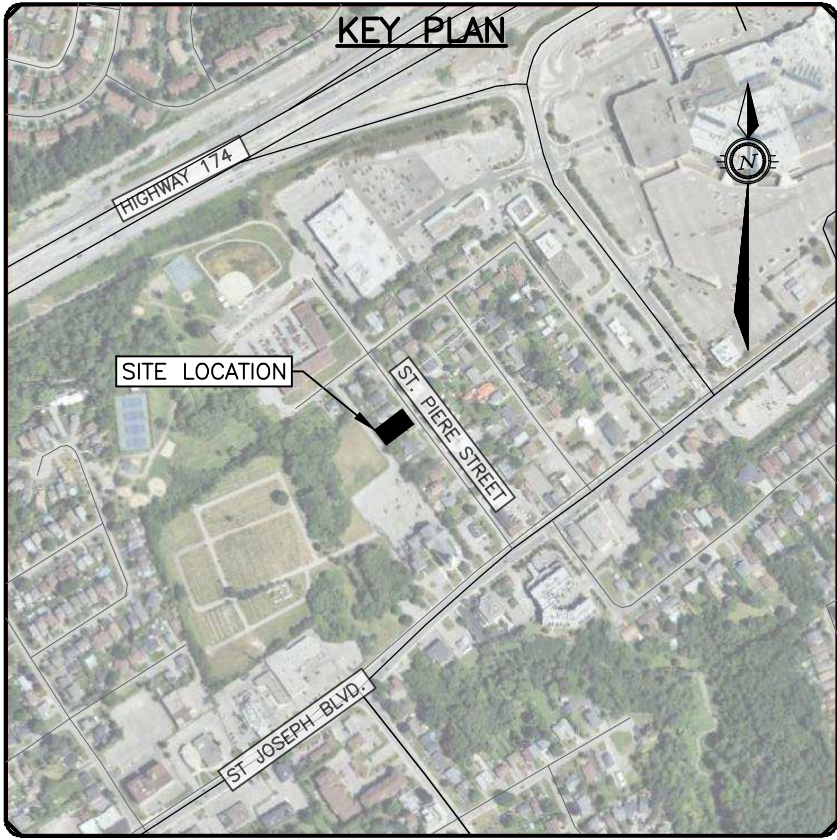


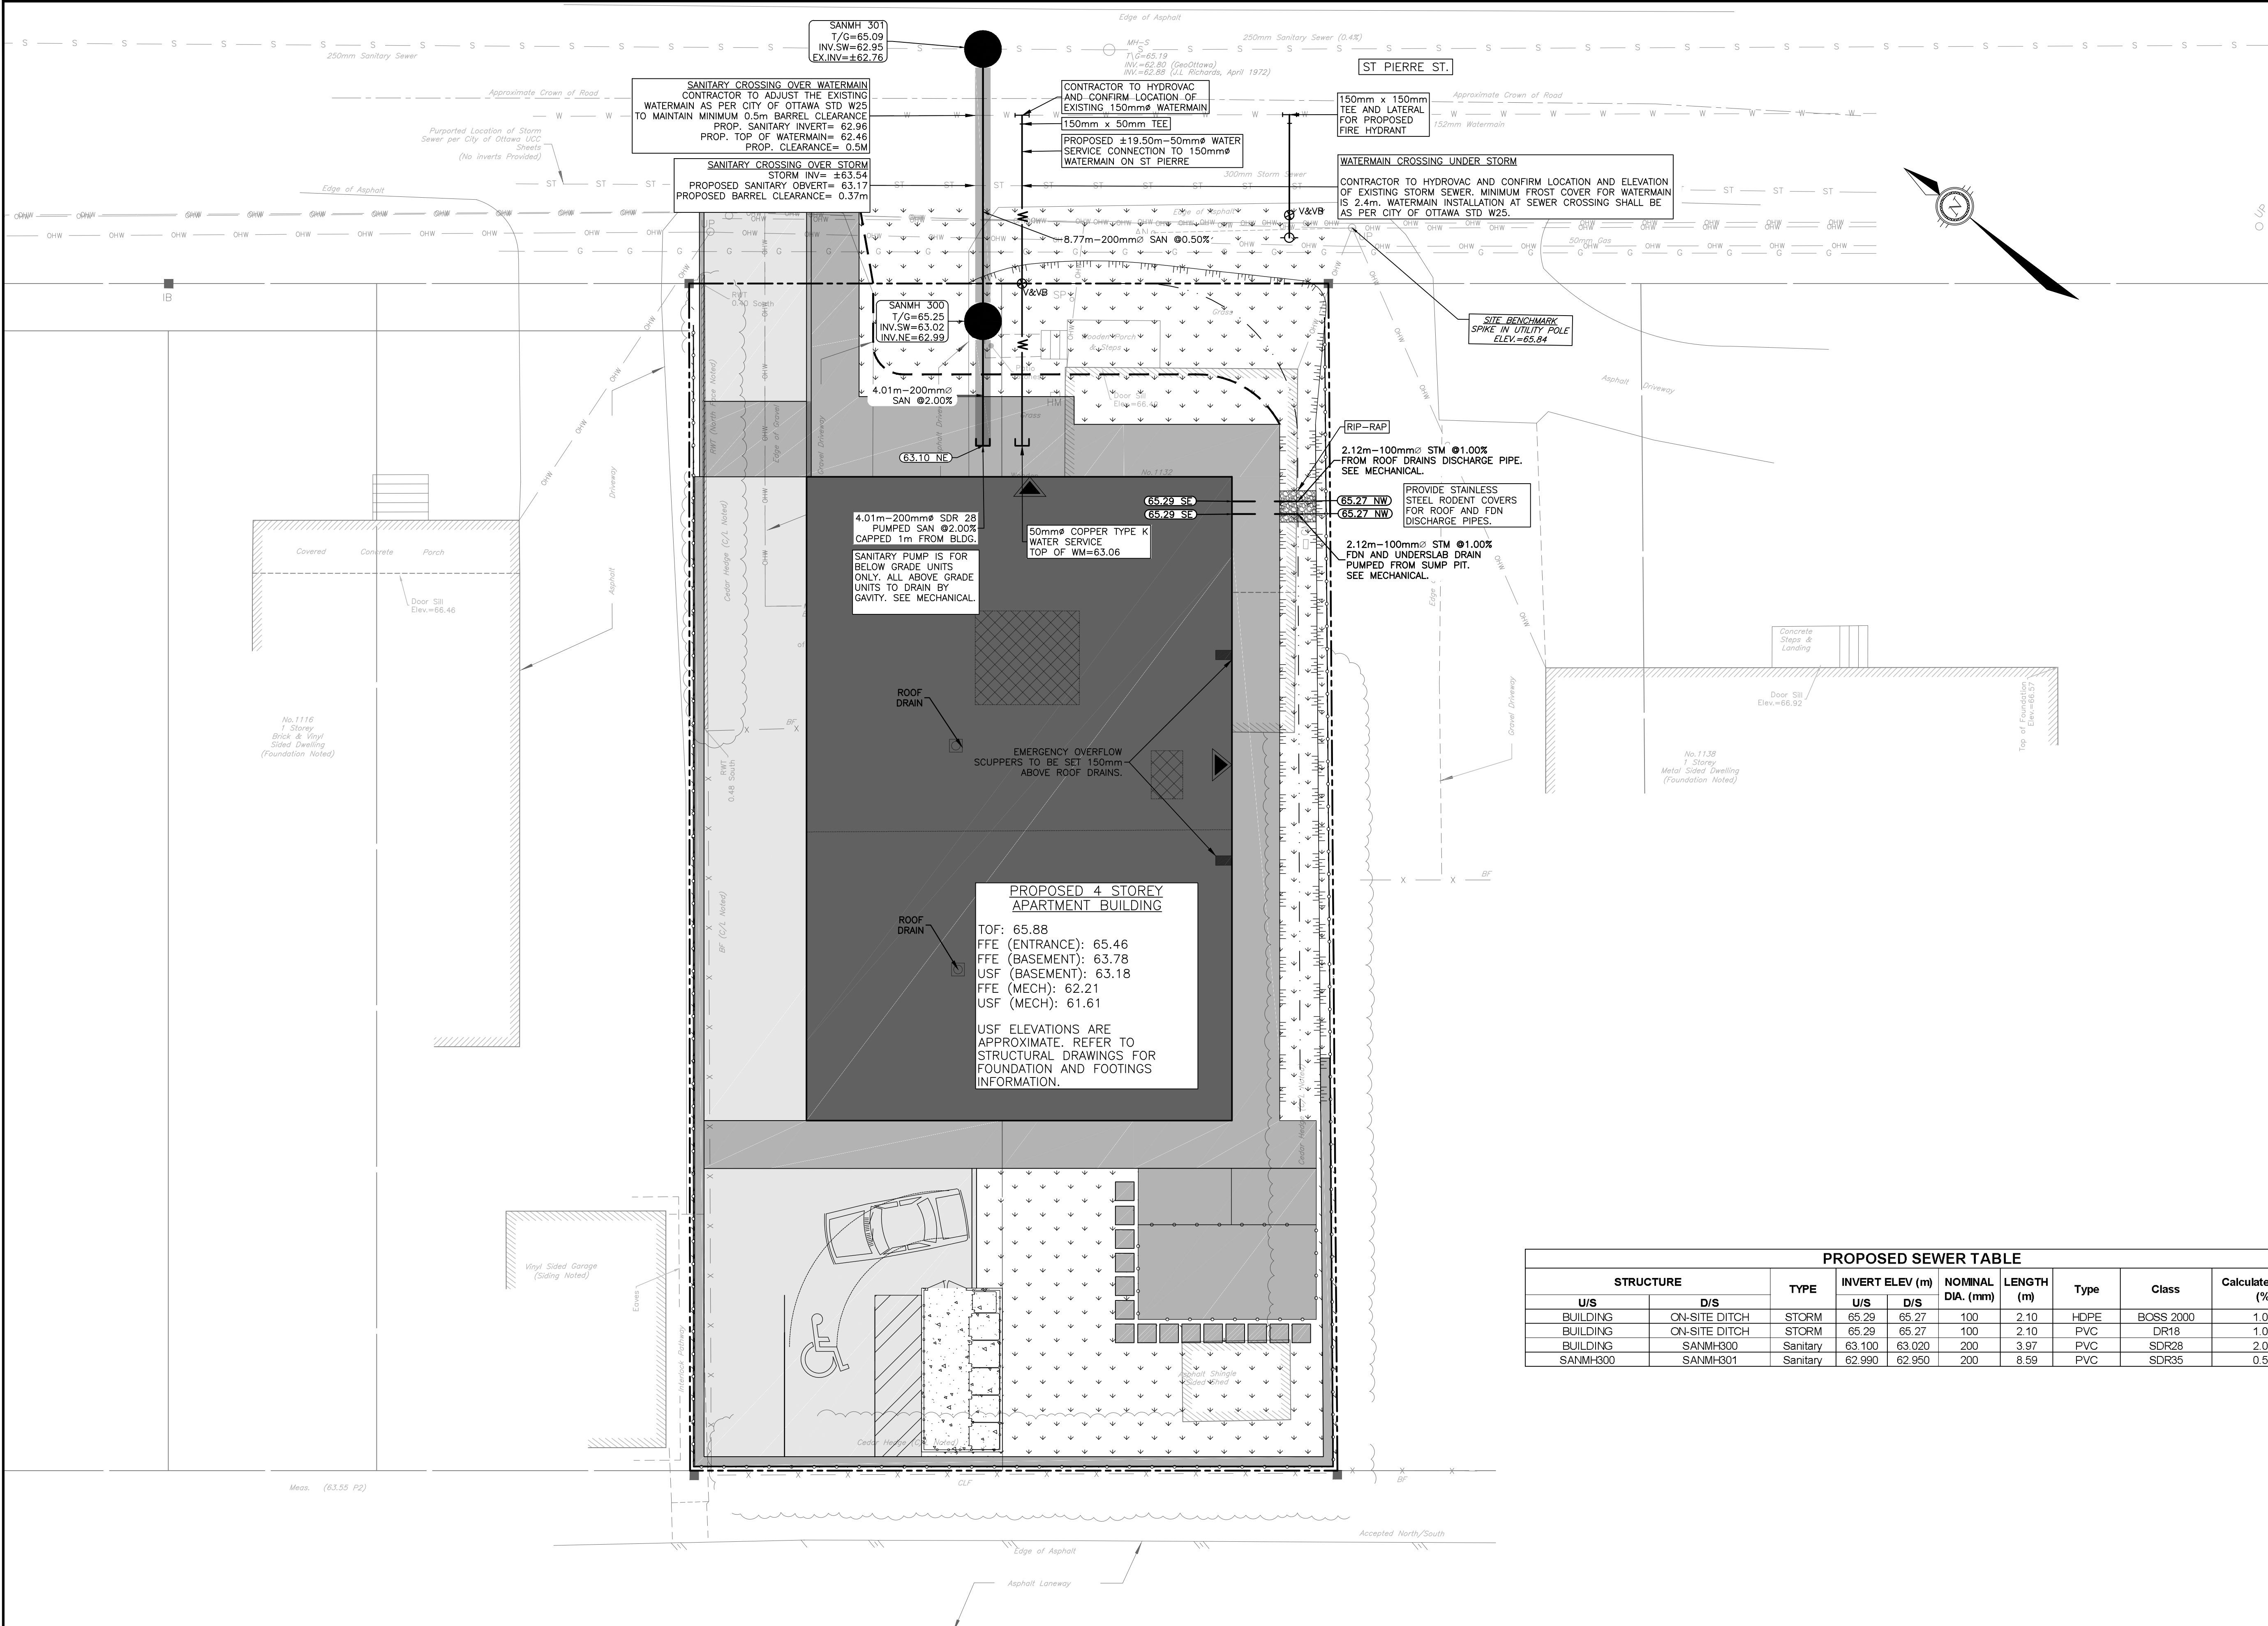

LEGEND

PROPERTY LINE

EXISTING C. OF ROAD

EXISTING EDGE OF GRAVEL

EXISTING EDGE OF PAVEMENT

EXISTING TREE

x

EXISTING FENCE

UP

EXISTING UTILITY POLE

○ MH-S

EXISTING SANITARY MANHOLE

S

EXISTING SANITARY

ST

EXISTING SANITARY STORM

GAS

EXISTING GAS

W

EXISTING WATERMAIN

PROP. ACCESSIBLE ENTRANCE

TOP OF SLOPE (MAX 3:1)

TOP OF SLOPE

SWALE

PROP. SANITARY MANHOLE

PROP. STORM

PROP. SANITARY

W

PROPOSED WATERMAIN

PROP. VALVE AND VALVEBOX

PROP. FIRE HYDRANT

RIGID INSULATION AS PER CITY OF OTTAWA STD S35

x 93.01

EXISTING ELEVATION

PROP. OPSD 3120.100 TOE WALL

CONCRETE BARRIER CURB

ASPHALT PAVEMENT

CONCRETE

INTERLOCK

GRASS

PROPOSED SEWER TABLE								
STRUCTURE		TYPE	INVERT ELEV (m)		NOMINAL DIA. (mm)	LENGTH (m)	Type	Class
U/S	D/S		U/S	D/S				
BUILDING	ON-SITE DITCH	STORM	65.29	65.27	100	2.10	HDPE	BOSS 2000
BUILDING	ON-SITE DITCH	STORM	65.29	65.27	100	2.10	PVC	DR18
BUILDING	SANMH300	Sanitary	63.100	63.020	200	3.97	PVC	SDR28
SANMH300	SANMH301	Sanitary	62.990	62.950	200	8.59	PVC	SDR35

CAUTION
THE POSITION OF ALL POLE LINES, CONDUITS, WATERMANS, SEWERS AND OTHER UNDERGROUND AND OVERGROUND UTILITIES AND STRUCTURES IS NOT NECESSARILY SHOWN ON THE CONTRACT DRAWINGS, AND WHERE SHOWN, THE ACCURACY OF THE POSITION OF SUCH UTILITIES AND STRUCTURES IS NOT GUARANTEED. BEFORE STARTING WORK, DETERMINE THE EXACT LOCATION OF ALL SUCH UTILITIES AND STRUCTURES AND ASSUME ALL LIABILITY FOR DAMAGE TO THEM.

REV	REVISION DESCRIPTION	DATE	BY	APPD
3	RE-ISSUED FOR SPA	29/05/25	AGJ	AJ
2	RE-ISSUED FOR SPA	11/10/24	AGJ	AJ
1	SPA	06/08/24	AGJ	AJ

REV	REVISION DESCRIPTION	DATE	BY	APPD
3	RE-ISSUED FOR SPA	29/05/25	AGJ	AJ
2	RE-ISSUED FOR SPA	11/10/24	AGJ	AJ
1	SPA	06/08/24	AGJ	AJ

DESIGNED BY

REVIEWED BY

CLIENT

LICENSED PROFESSIONAL ENGINEER

A. K. JARIWALA

100562090

2025/05/30

PROVINCE OF ONTARIO

PulseSocieties Ltd.

135 LAURIER AVE W, SUITE 100

OTTAWA, ON. K1P 5J2

613.612.3288

exp Services Inc.

1-813-688-1890 | F +1-613-225-7330

3605 Jasperwood Drive, Unit 100

Ottawa, ON K2B 8K6

Canada

www.exp.com

• BUILDINGS • EARTH & ENVIRONMENT • ENERGY •

• INDUSTRIAL • INFRASTRUCTURE • SUSTAINABILITY •

BASEPLAN	AGJ
DESIGN	AGJ
CHECKED	AJ
CAD	AGJ
PROJECT MANAGER	AJ
APPROVED	AA

PROJECT

1132 ST. PIERRE

OTTAWA, ONTARIO. K1C 1L5

SITE SERVICING PLAN

DRAWING No.

C100

PROJECT No.	OTT-2406873-A0
SURVEY	AOV
DATE	31/07/24