

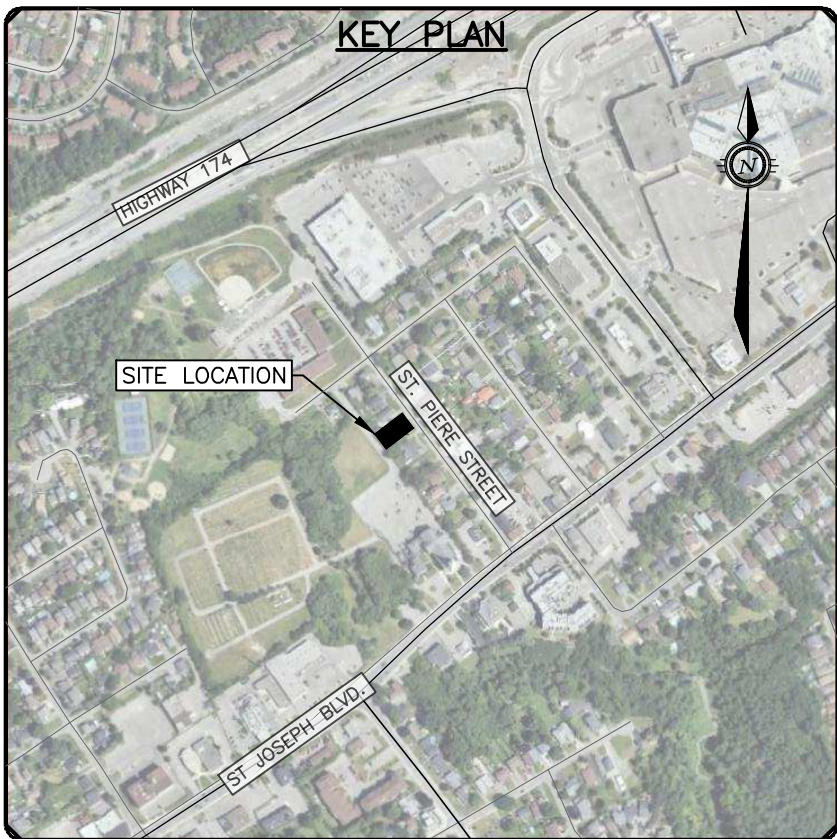
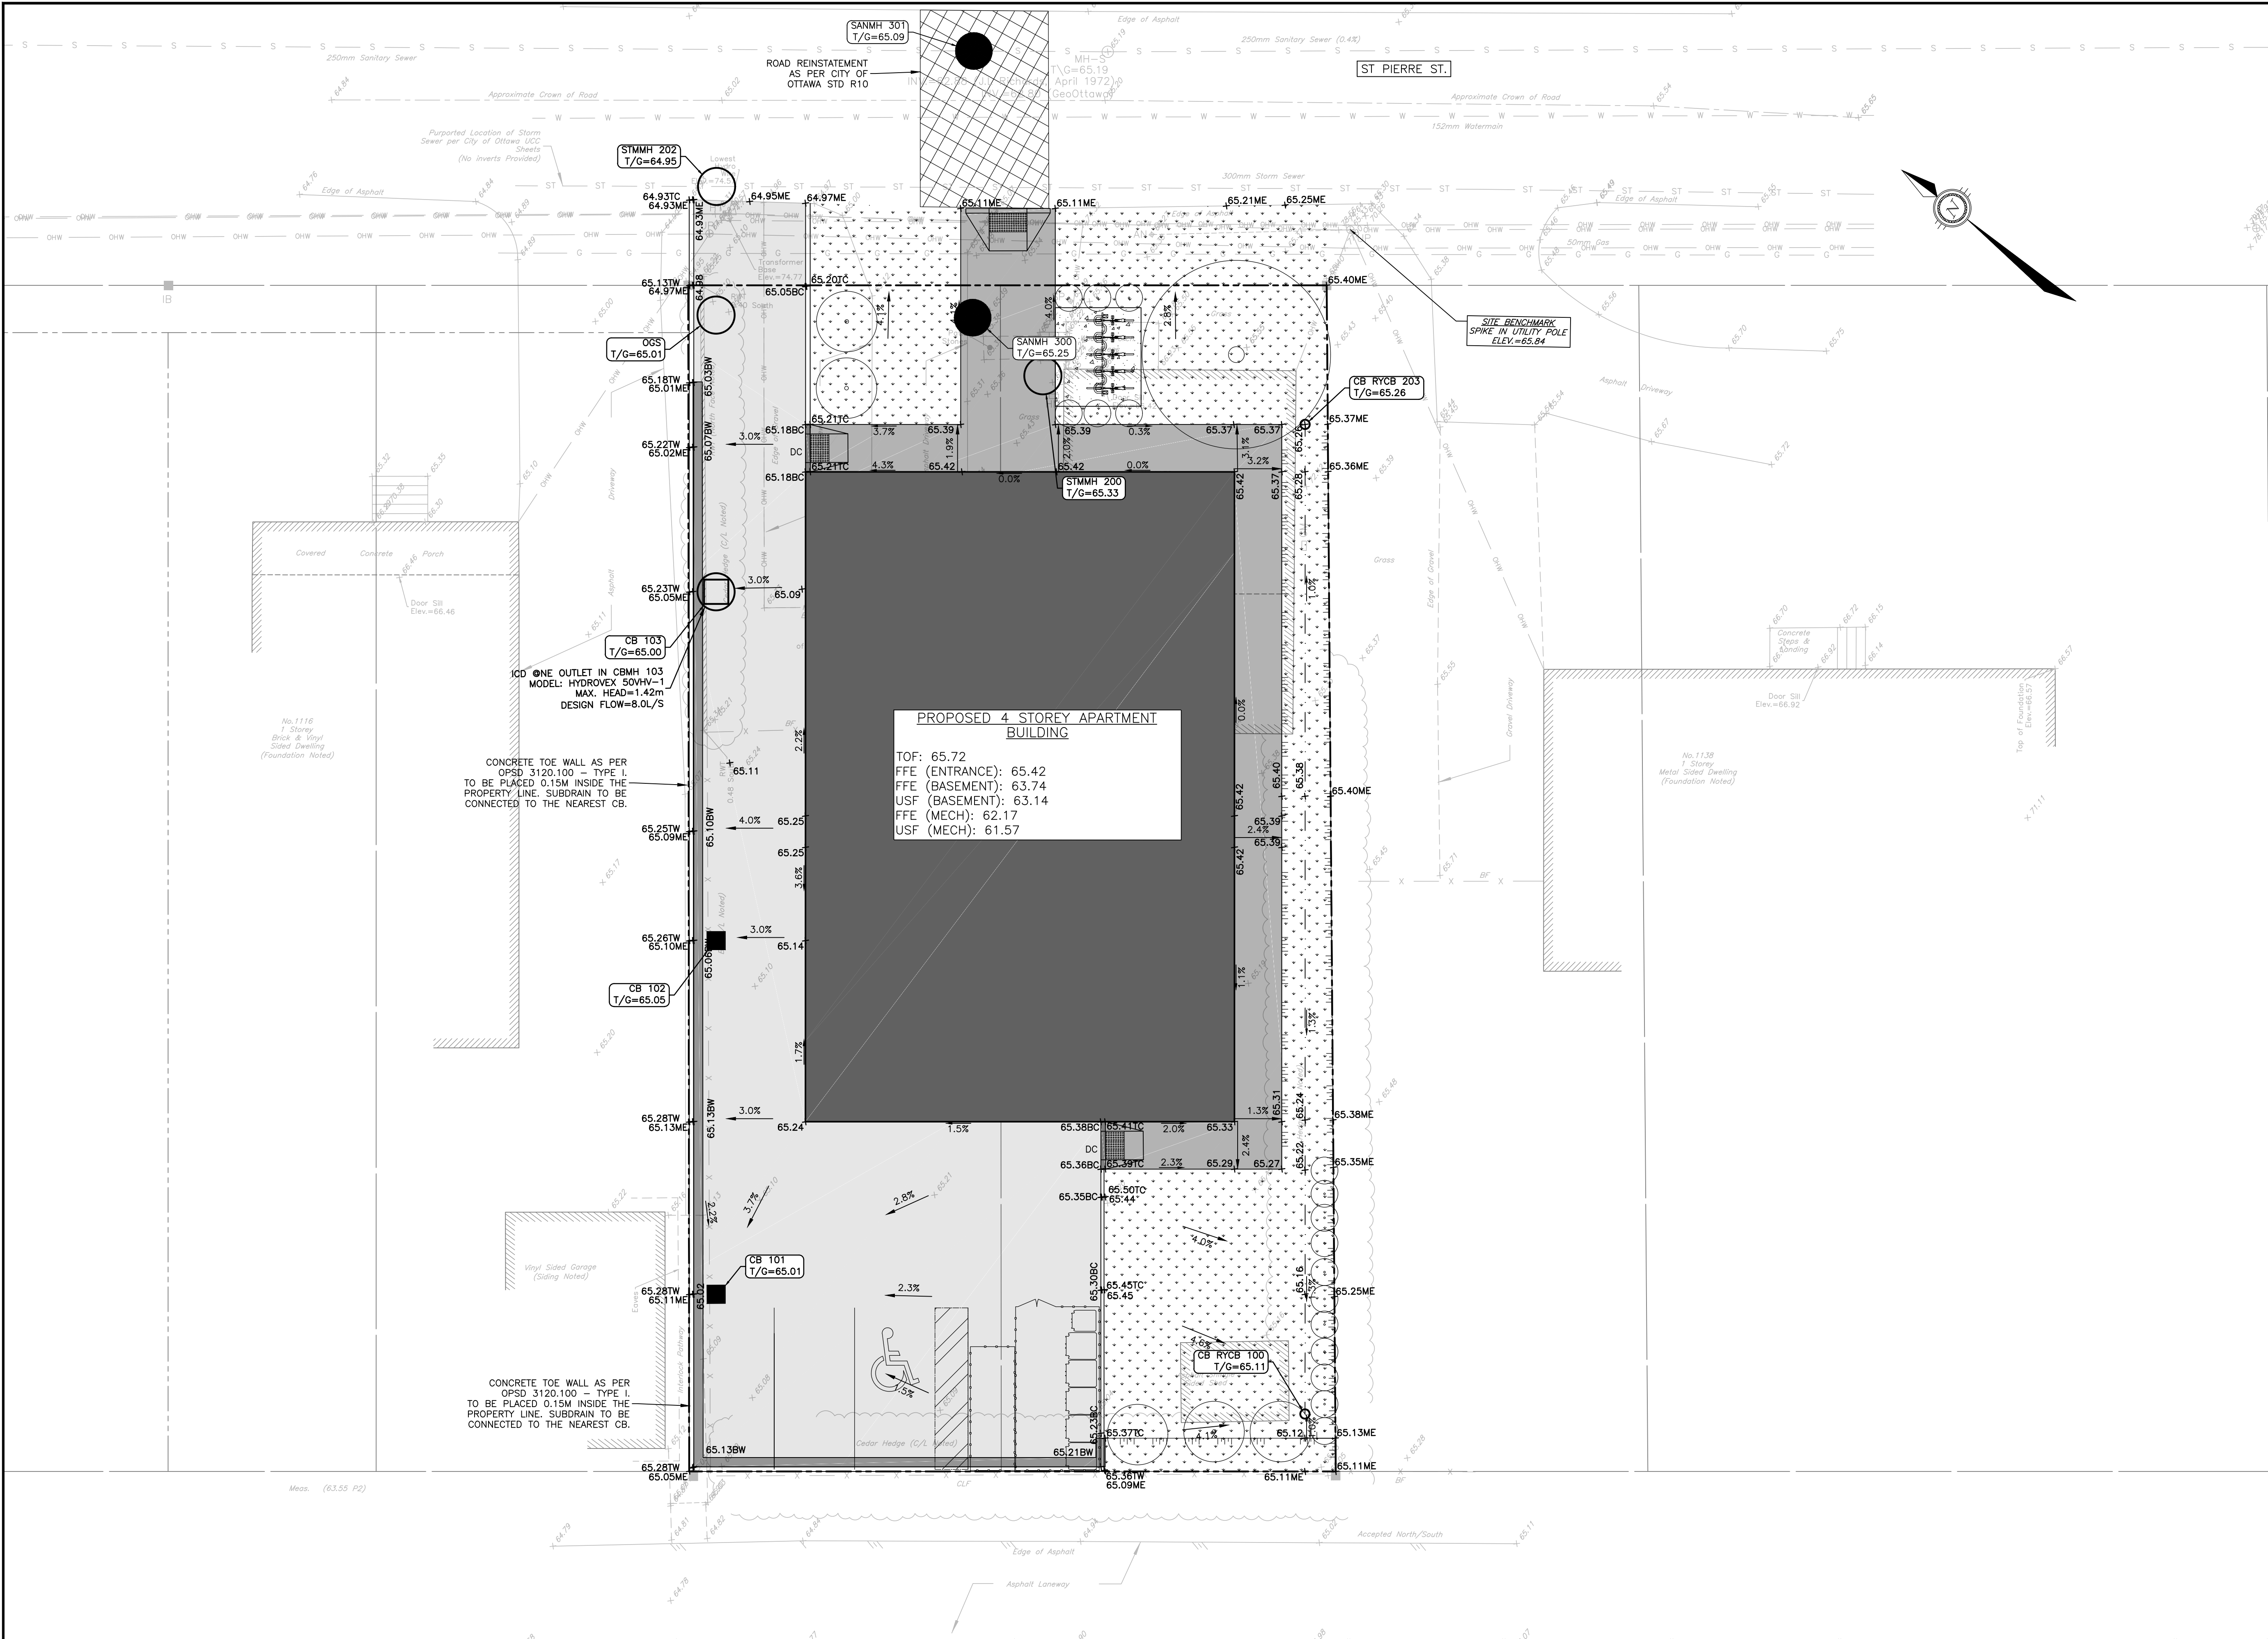


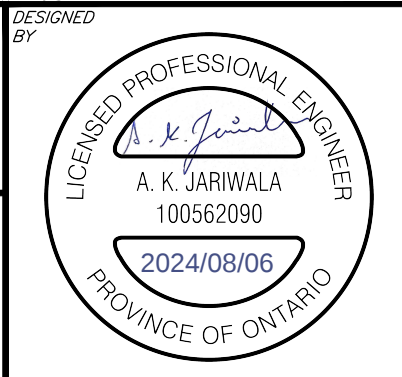

LEGEND	
	PROPERTY LINE
	EXISTING C. OF ROAD
	EXISTING EDGE OF GRAVEL
	EXISTING EDGE OF PAVEMENT
	EXISTING TREE
	EXISTING FENCE
	EXISTING UTILITY POLE
	EXISTING SANITARY MANHOLE
	EXISTING SANITARY
	EXISTING SANITARY STORM
	EXISTING GAS
	EXISTING WATERMAIN
	PROP. ACCESSIBLE ENTRANCE
	PROP. STORM MANHOLE
	PROP. CATCHBASIN MANHOLE
	PROP. STORM RYCB
	PROP. STORM CATCHBASIN
	PROP. SANITARY MANHOLE
	PROP. STORM
	PROP. SANITARY
	PROPOSED WATERMAIN
	PROPOSED 450mm CSP CULVERT
	PROP. VALVE AND VALVEBOX
	PROP. FIRE HYDRANT
	100MM THICK HI-60 RIGID INSULATION ON ALL THREE SIDES STORM/SANITARY SEWER PER 1109.030
	EXISTING ELEVATION
	PROP. ELEVATION
	PROP. TOP OF WALL ELEVATION
	PROP. BOTTOM OF WALL ELEVATION
	PROP. TOP OF CURB ELEVATION
	PROP. BOTTOM OF CURB ELEVATION
	PROP. MATCH EX. ELEVATION
	PROP. GRADE
	PROP. OPSD 3120.100 TOE WALL
	DEPRESSED CURB
	ASPHALT
	CONCRETE
	INTERLOCK
	GRASS
	PROP. OPSD 3120.100 TOE WALL

CAUTION
THE POSITION OF ALL POLE LINES, CONDUITS, WATERMAINS, SEWERS AND OTHER UNDERGROUND AND OVERGROUND UTILITIES AND STRUCTURES IS NOT NECESSARILY SHOWN ON THE CONTRACT DRAWINGS, AND WHERE SHOWN, THE ACCURACY OF THE POSITION OF SUCH UTILITIES AND STRUCTURES IS NOT GUARANTEED. BEFORE STARTING WORK, DETERMINE THE EXACT LOCATION OF ALL SUCH UTILITIES AND STRUCTURES AND ASSUME ALL LIABILITY FOR DAMAGE TO THEM.

REV	REVISION DESCRIPTION	DATE	BY	APPD	REV	REVISION DESCRIPTION	DATE	BY	APPD
1	SPA	06/08/24	AGJ	AJ					

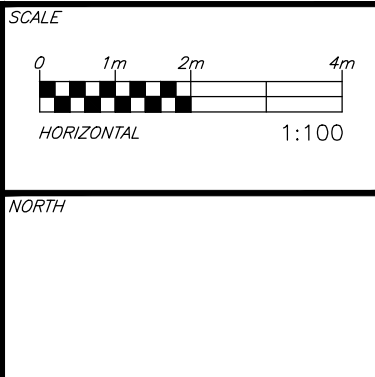

PulseSocieties Ltd.
135 LAURIER AVE W, SUITE 100
OTTAWA, ON. K1P 5J2
613.612.3288

exp.
exp Services Inc.
1-813-888-1880 | 1-613-225-7330
