
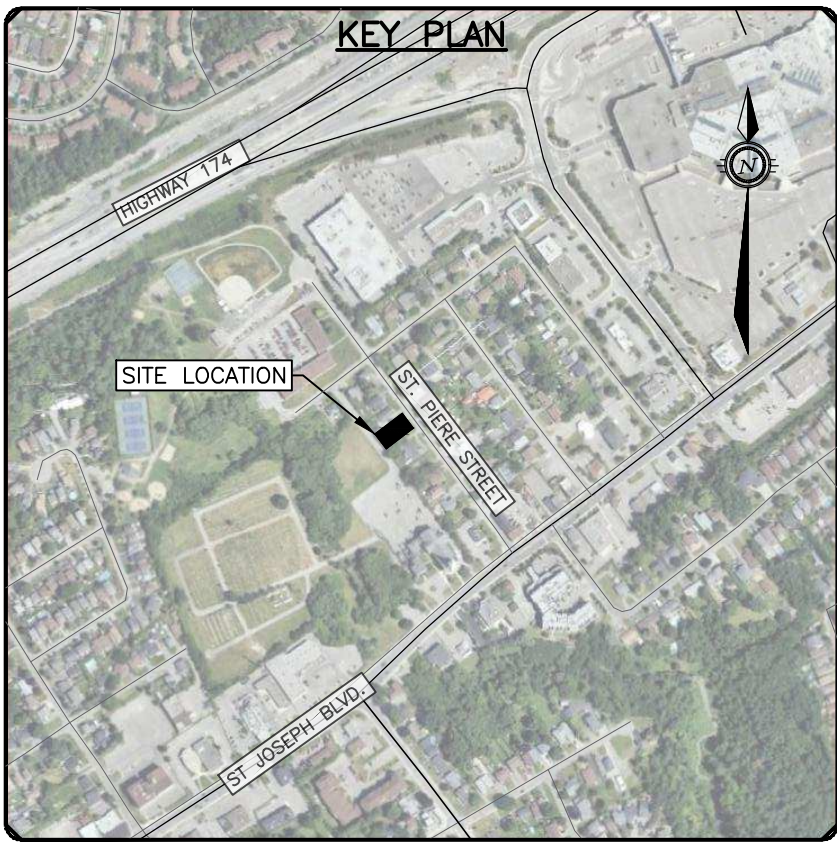


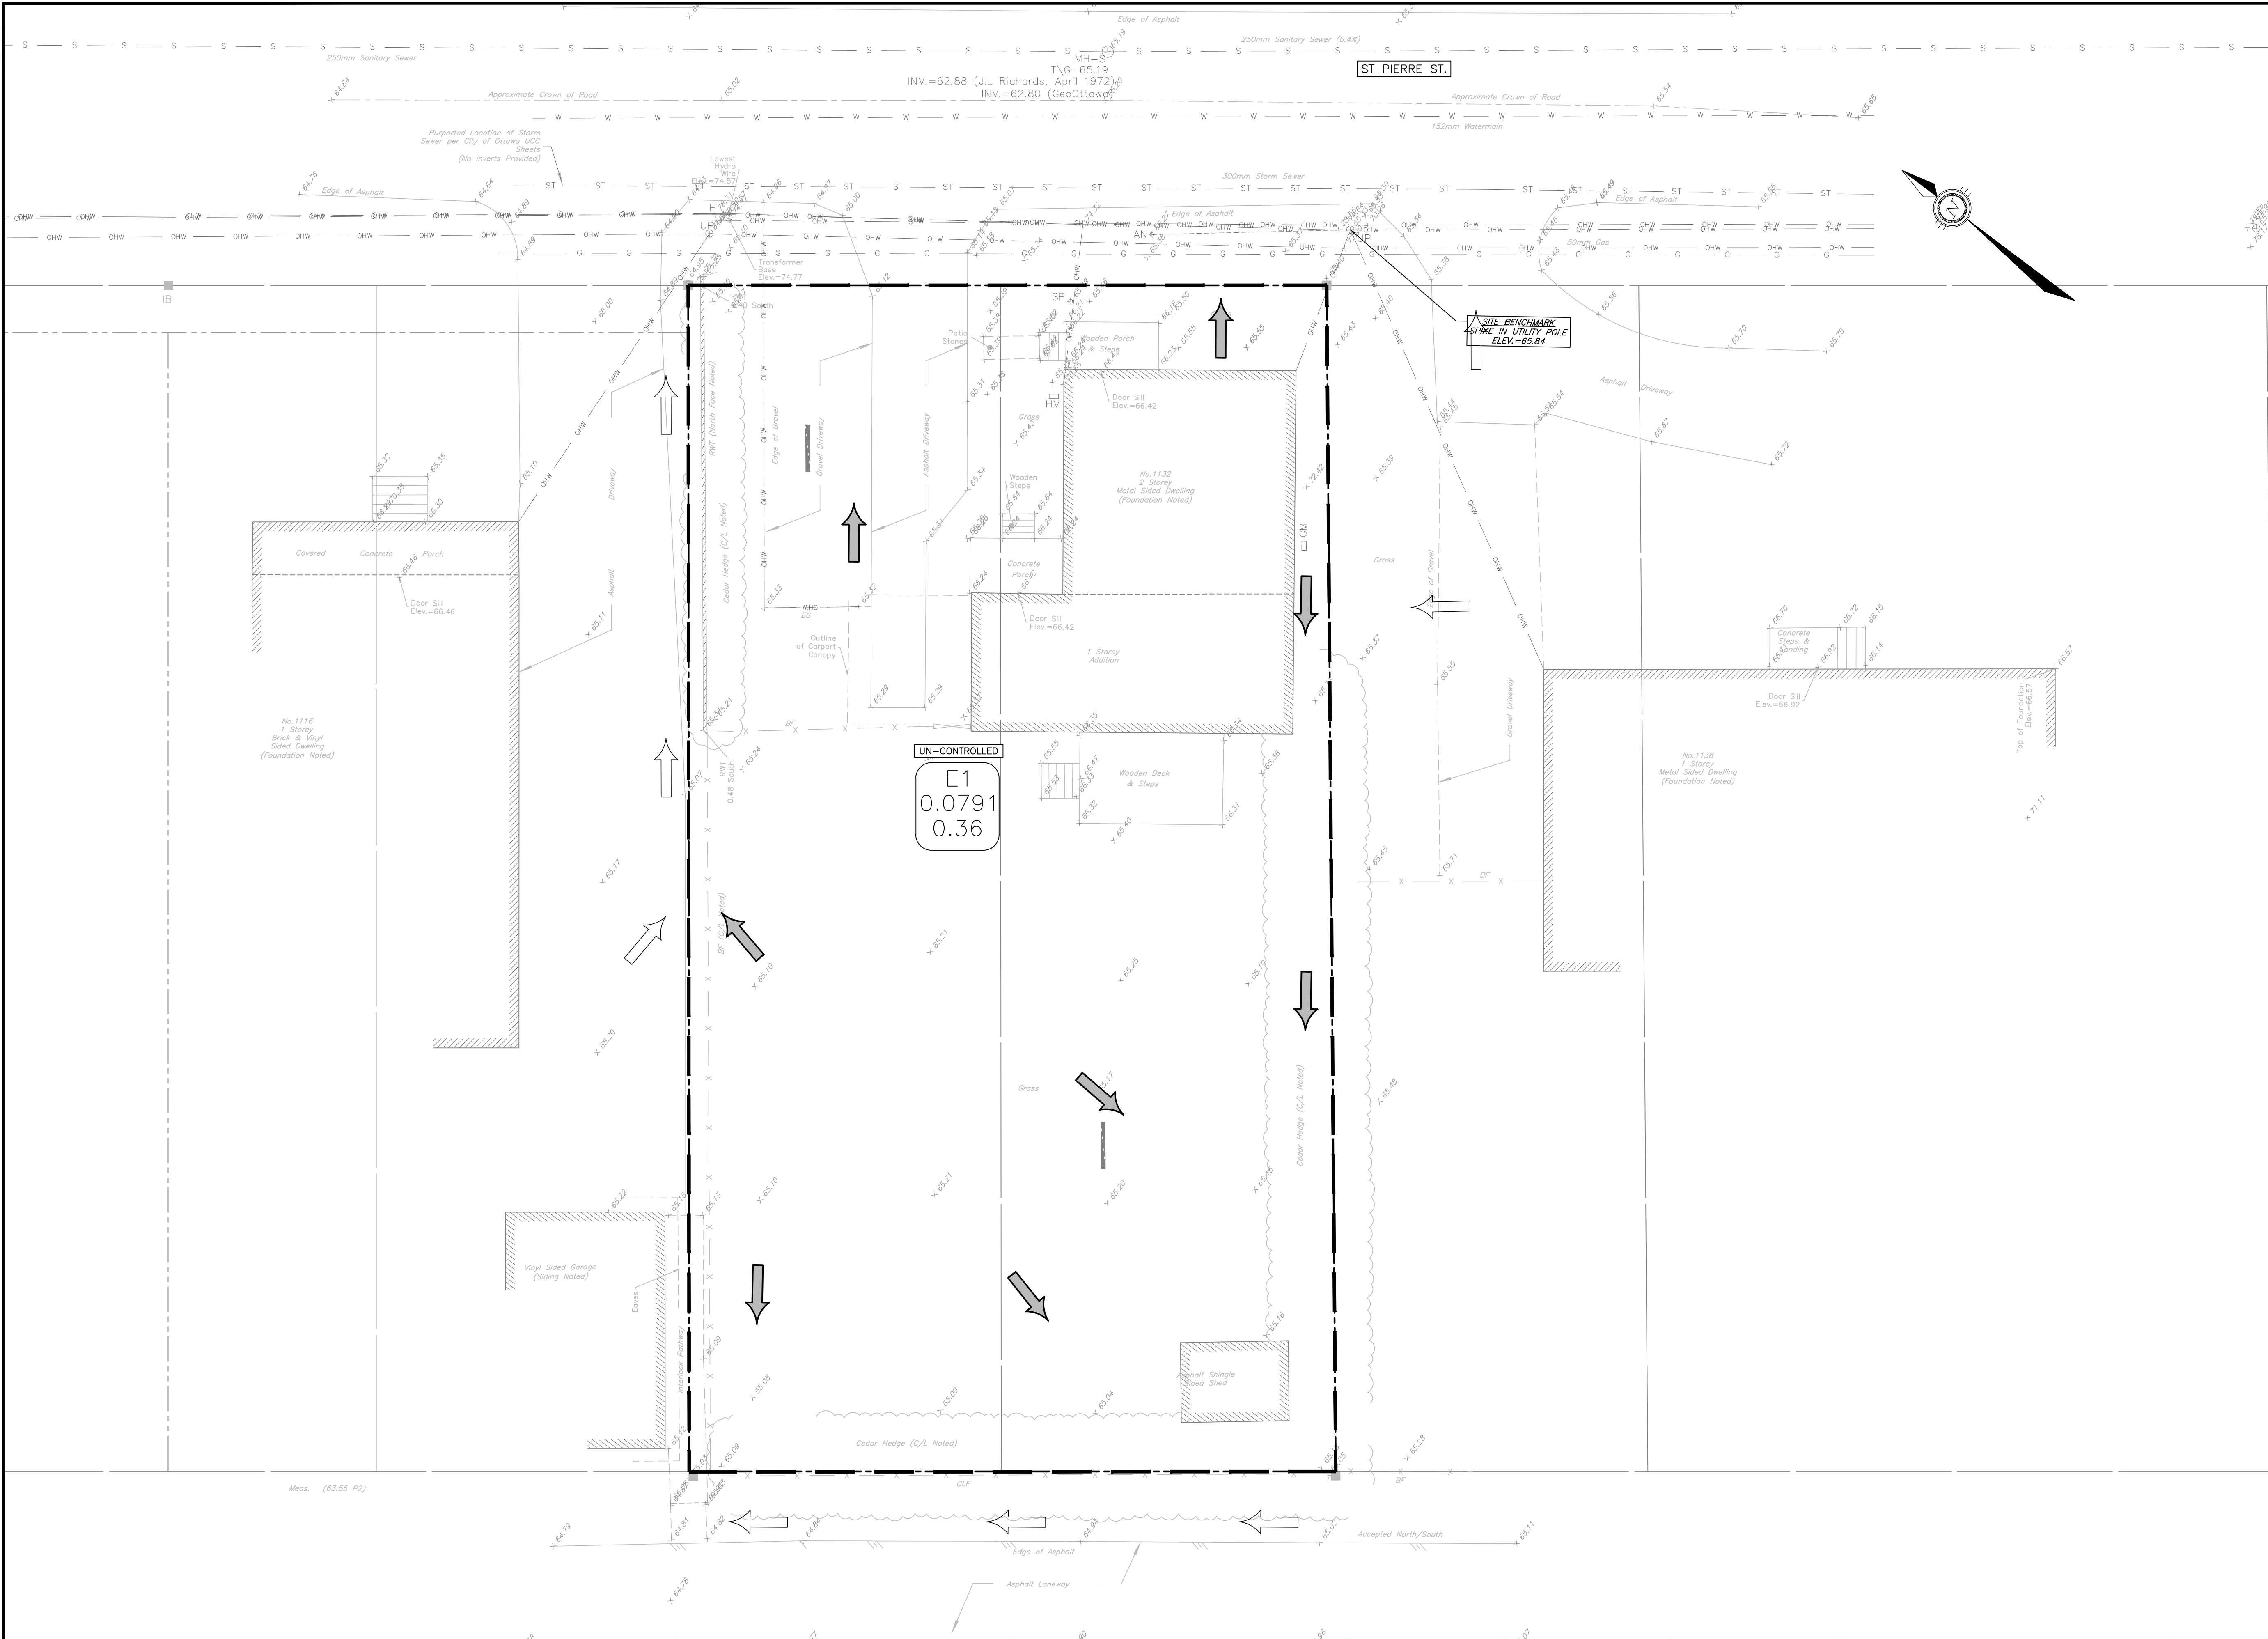


LEGEND

- PROPERTY LINE
- ONSITE OVERLAND FLOW ROUTE
- EXTERNAL OVERLAND FLOW ROUTE
- AREA NO. 0.184, 0.79
- AREA IN HECTARES
- RUNOFF COEFFICIENT
- CATCHMENT AREA

CAUTION
THE POSITION OF ALL POLE LINES, CONDUITS, WATERMAINS, SEWERS AND OTHER UNDERGROUND AND OVERGROUND UTILITIES AND STRUCTURES IS NOT NECESSARILY SHOWN ON THE CONTRACT DRAWINGS, AND WHERE SHOWN, THE ACCURACY OF THE POSITION OF SUCH UTILITIES AND STRUCTURES IS NOT GUARANTEED. BEFORE STARTING WORK, DETERMINE THE EXACT LOCATION OF ALL SUCH UTILITIES AND STRUCTURES AND ASSUME ALL LIABILITY FOR DAMAGE TO THEM.

REV	REVISION DESCRIPTION	DATE	BY	APPD	REV	REVISION DESCRIPTION	DATE	BY	APPD
1	SPA	06/08/24	AGJ	AJ					

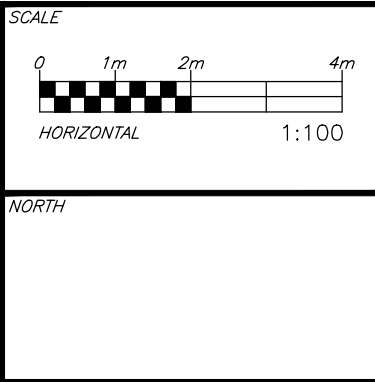

CLIENT

PulseSocieties Ltd.
135 LAURIER AVE W, SUITE 100
OTTAWA, ON. K1P 5J2
613.612.3288

exp. Services Inc.
1-813-888-1890 | F-1-613-225-7330
3600 University Ave., Unit 100
Ottawa, ON K2B 8K6
Canada
www.exp.com

• BUILDINGS • EARTH & ENVIRONMENT • ENERGY •
• INDUSTRIAL • INFRASTRUCTURE • SUSTAINABILITY •

BASEPLAN	AGJ
DESIGN	AGJ
CHECKED	AJ
CAD	AGJ
PROJECT MANAGER	AJ
APPROVED	AA

PROJECT

1132 ST. PIERRE
OTTAWA, ONTARIO. K1C 1L5

PRE-DEVELOPMENT CATCHMENTS

PROJECT No.	OTT-24006873-A0
SURVEY	AOV
DATE	31/07/24
DRAWING No.	C400

Filename: \\exp\data\1132-24006873-A0\1132-24006873-A0 - pierre - chd.dwg
User: Spore/S/2024 3:45:19 PM Last Printed: 8/6/2024 3:47:45 PM
References: K:\pim\1132-24006873.dwg; and - 1132-24006873.dwg

#?????