


SITE LEGEND

- 1 EXISTING NORTH STANDS
- 2 SOUTH STANDS
- 3 GREAT LAWN
- 4 ABERDEEN PAVILION

SHADOW LEGEND

- PROPOSED SHADOW LINE
- PROPOSED DEVELOPMENT
- NEW NET SHADOW

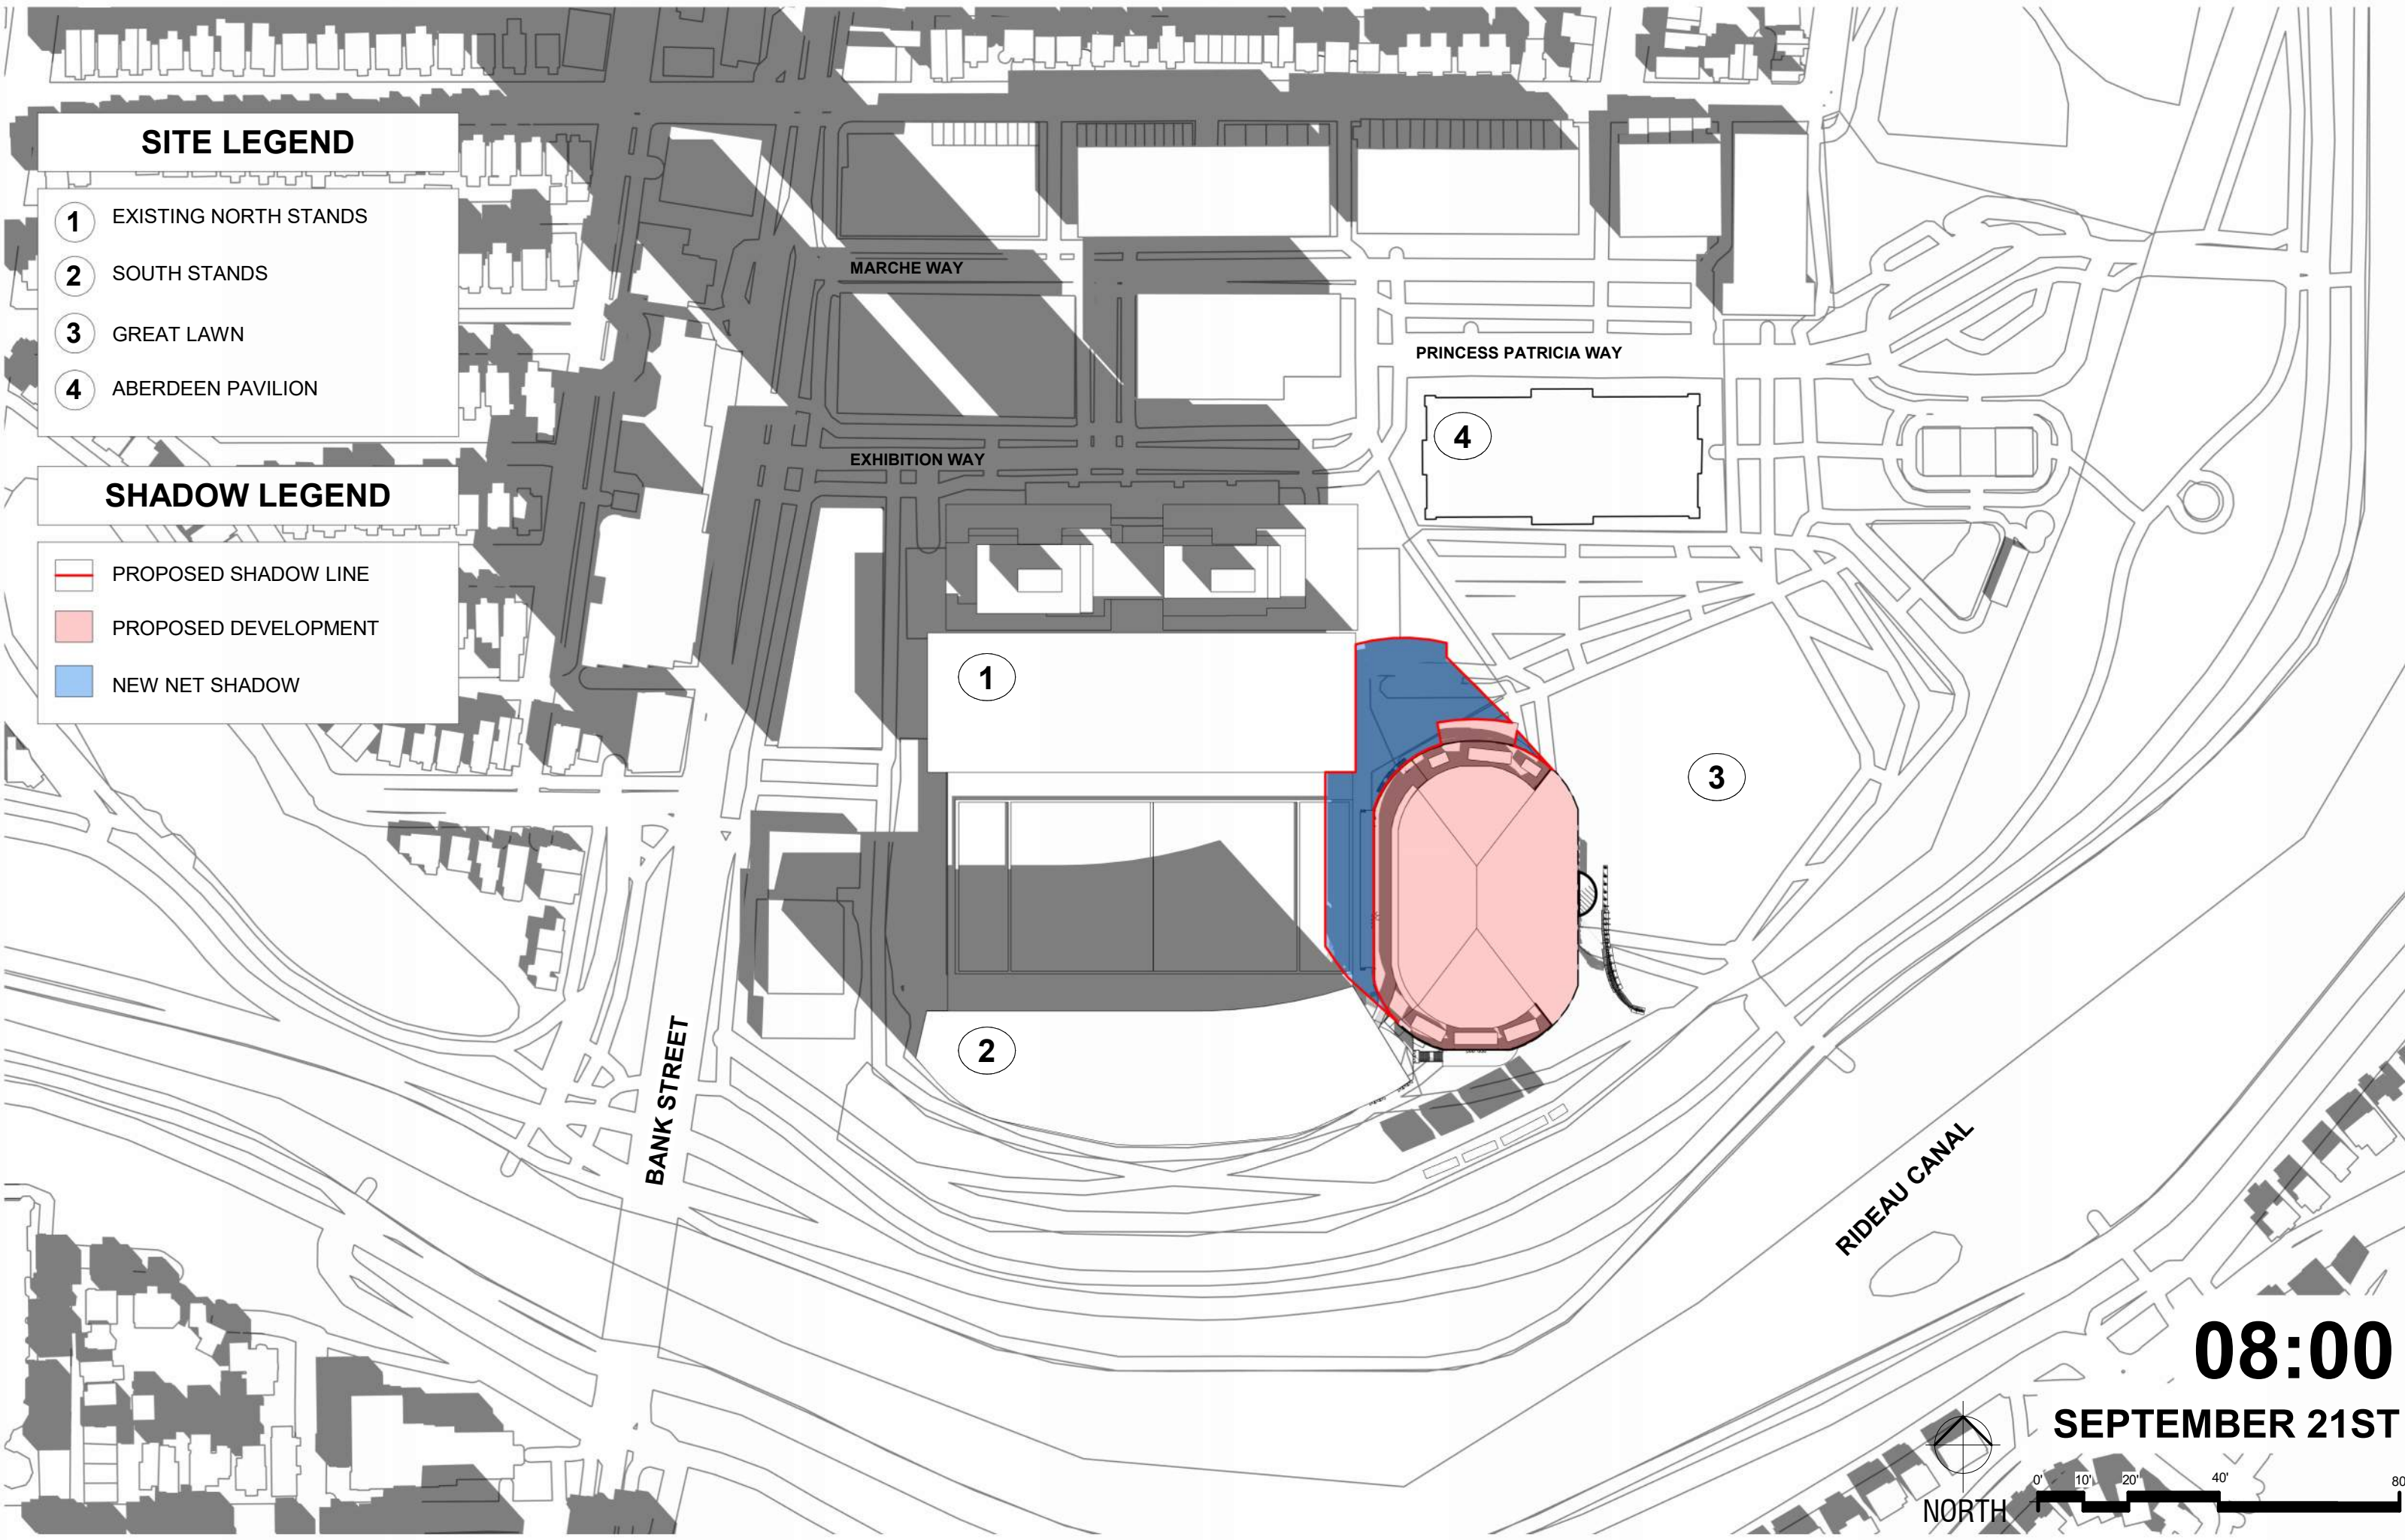

08:00
SEPTEMBER 21ST

NORTH


0' 10' 20' 40' 80'

SITE LEGEND


- 1 EXISTING NORTH STANDS
- 2 SOUTH STANDS
- 3 GREAT LAWN
- 4 ABERDEEN PAVILION

SHADOW LEGEND

- PROPOSED SHADOW LINE
- PROPOSED DEVELOPMENT
- NEW NET SHADOW

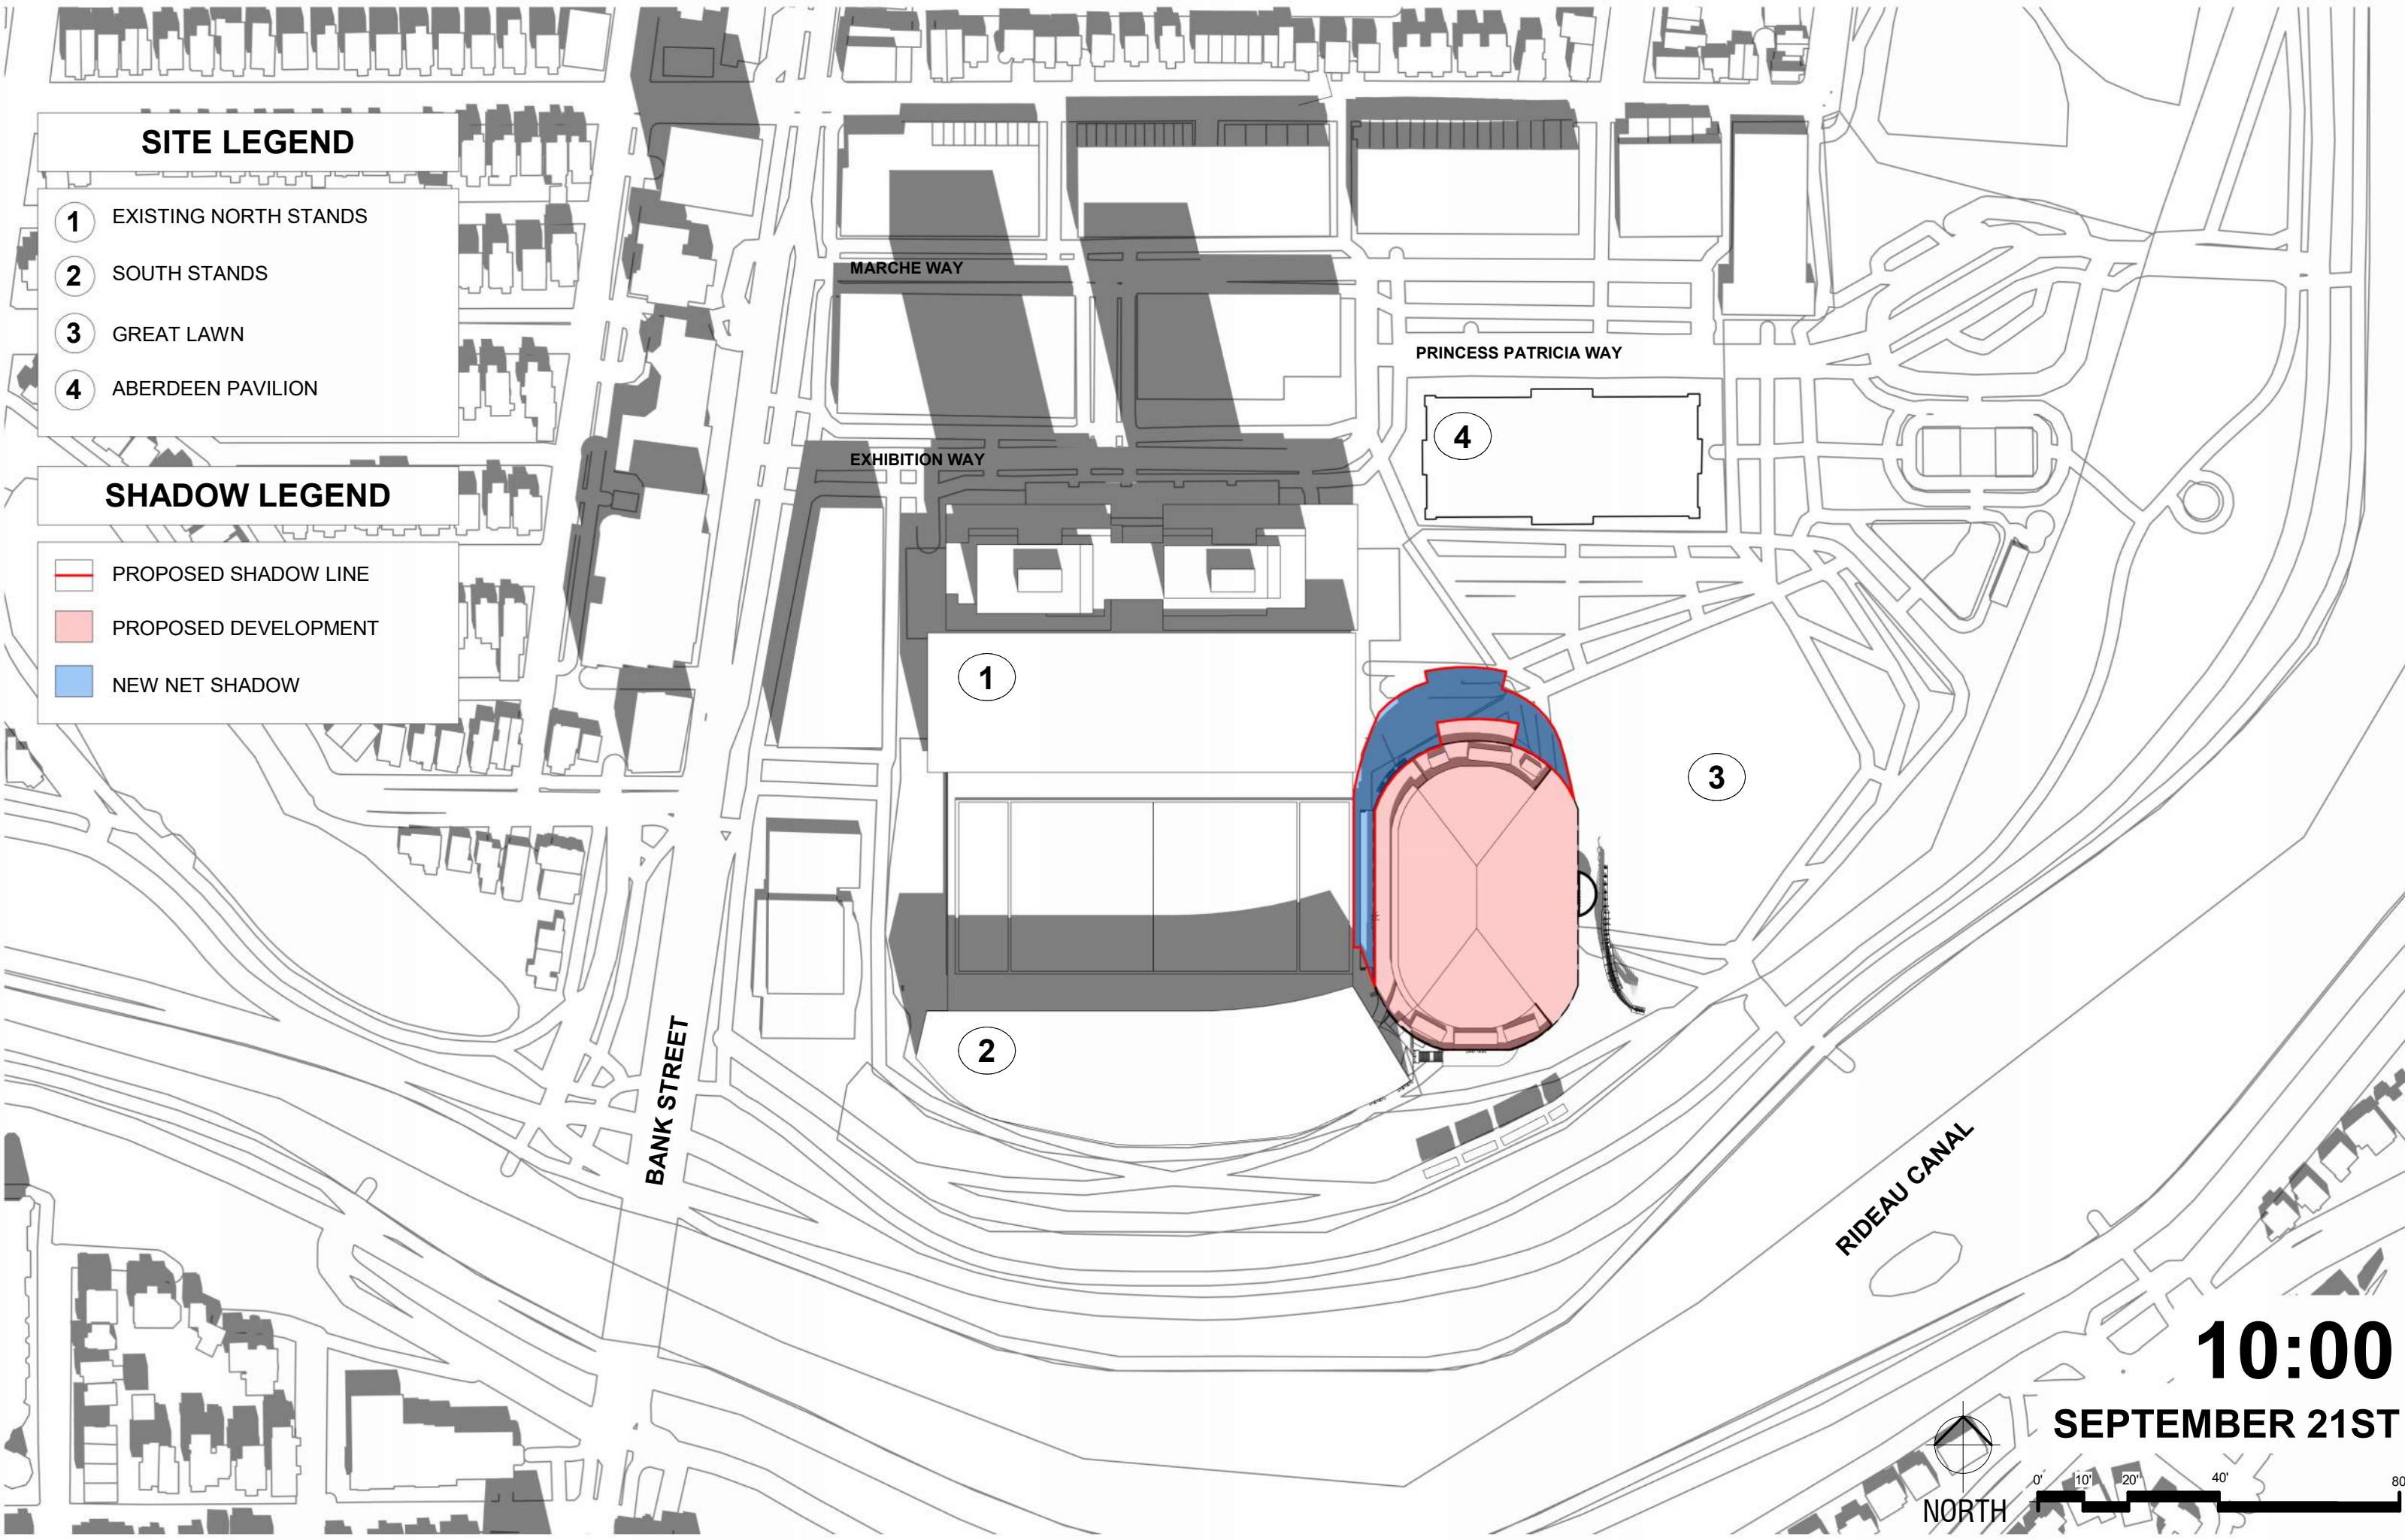

10:00
SEPTEMBER 21ST

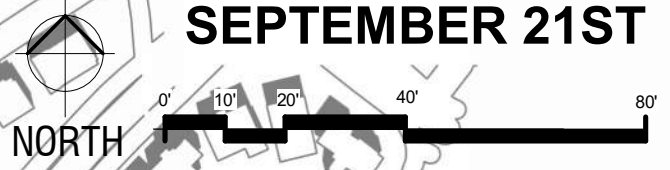


SITE LEGEND


- 1 EXISTING NORTH STANDS
- 2 SOUTH STANDS
- 3 GREAT LAWN
- 4 ABERDEEN PAVILION

SHADOW LEGEND

- PROPOSED SHADOW LINE
- PROPOSED DEVELOPMENT
- NEW NET SHADOW

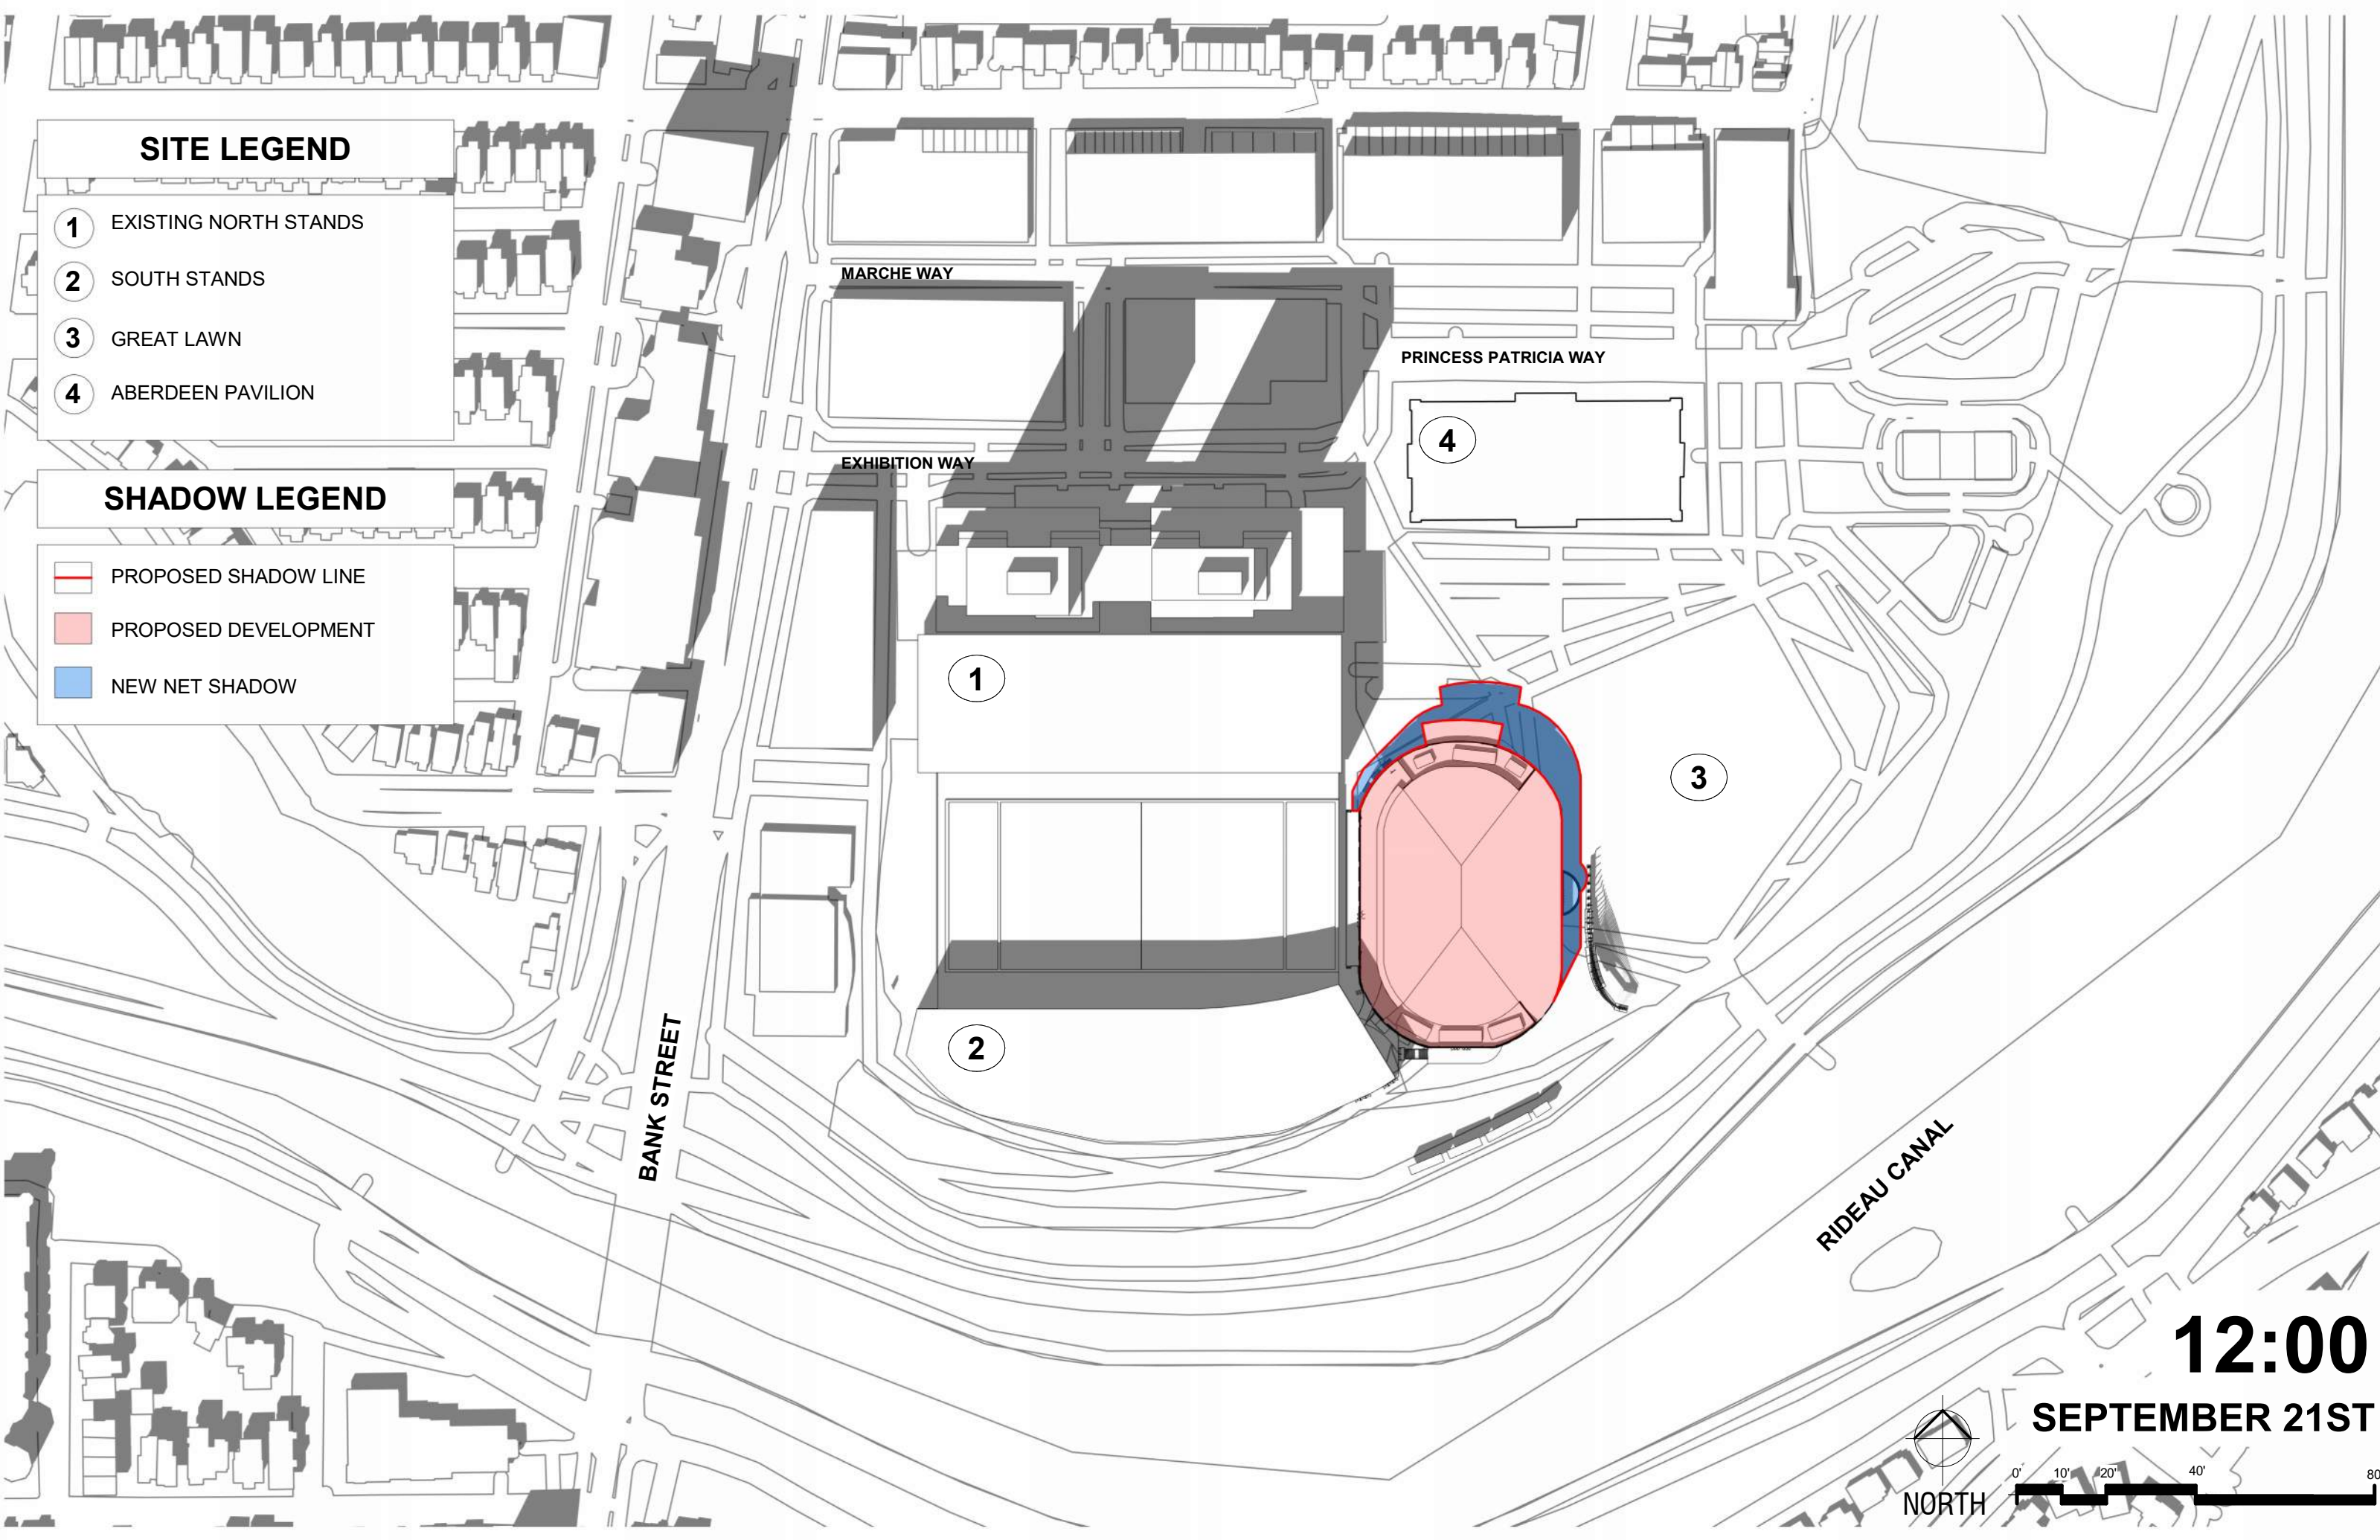

12:00
SEPTEMBER 21ST

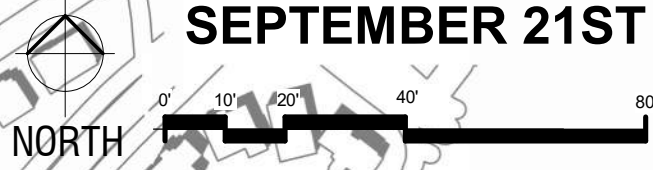


SITE LEGEND

- 1 EXISTING NORTH STANDS
- 2 SOUTH STANDS
- 3 GREAT LAWN
- 4 ABERDEEN PAVILION

SHADOW LEGEND

- PROPOSED SHADOW LINE
- PROPOSED DEVELOPMENT
- NEW NET SHADOW

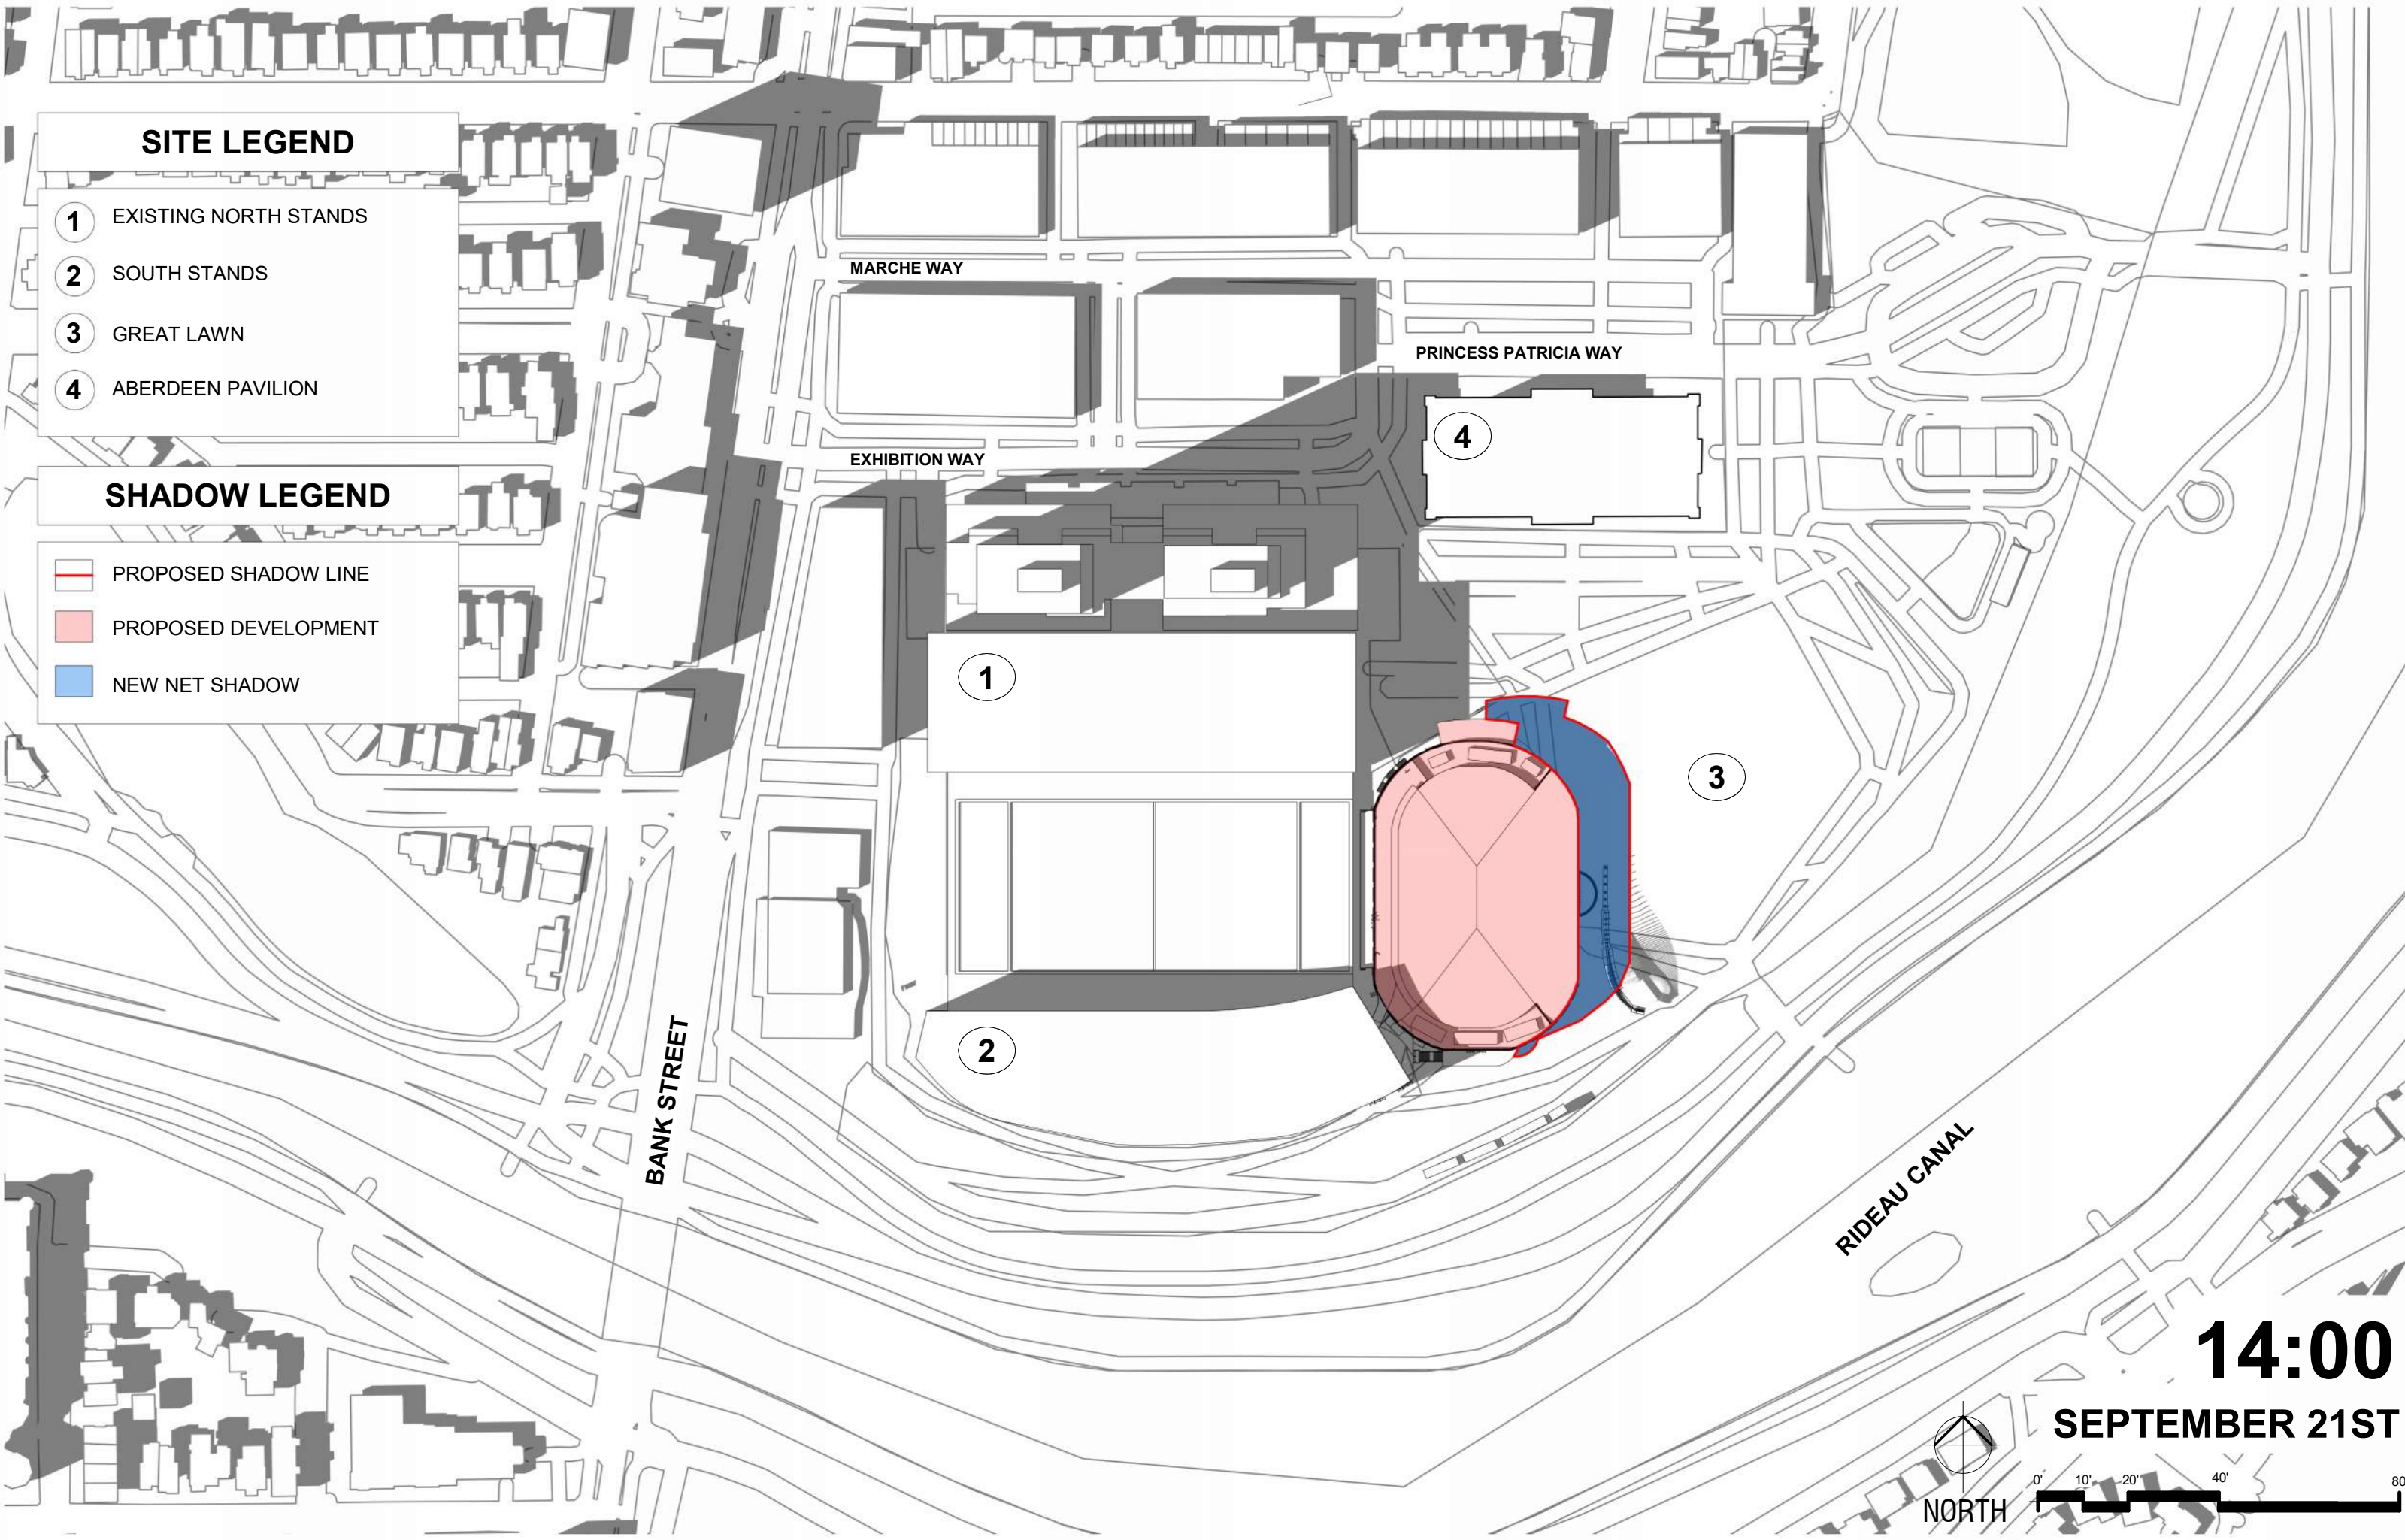


14:00

SEPTEMBER 21ST



NORTH

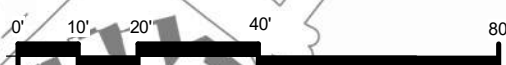


SITE LEGEND


- 1 EXISTING NORTH STANDS
- 2 SOUTH STANDS
- 3 GREAT LAWN
- 4 ABERDEEN PAVILION

SHADOW LEGEND

- PROPOSED SHADOW LINE
- PROPOSED DEVELOPMENT
- NEW NET SHADOW

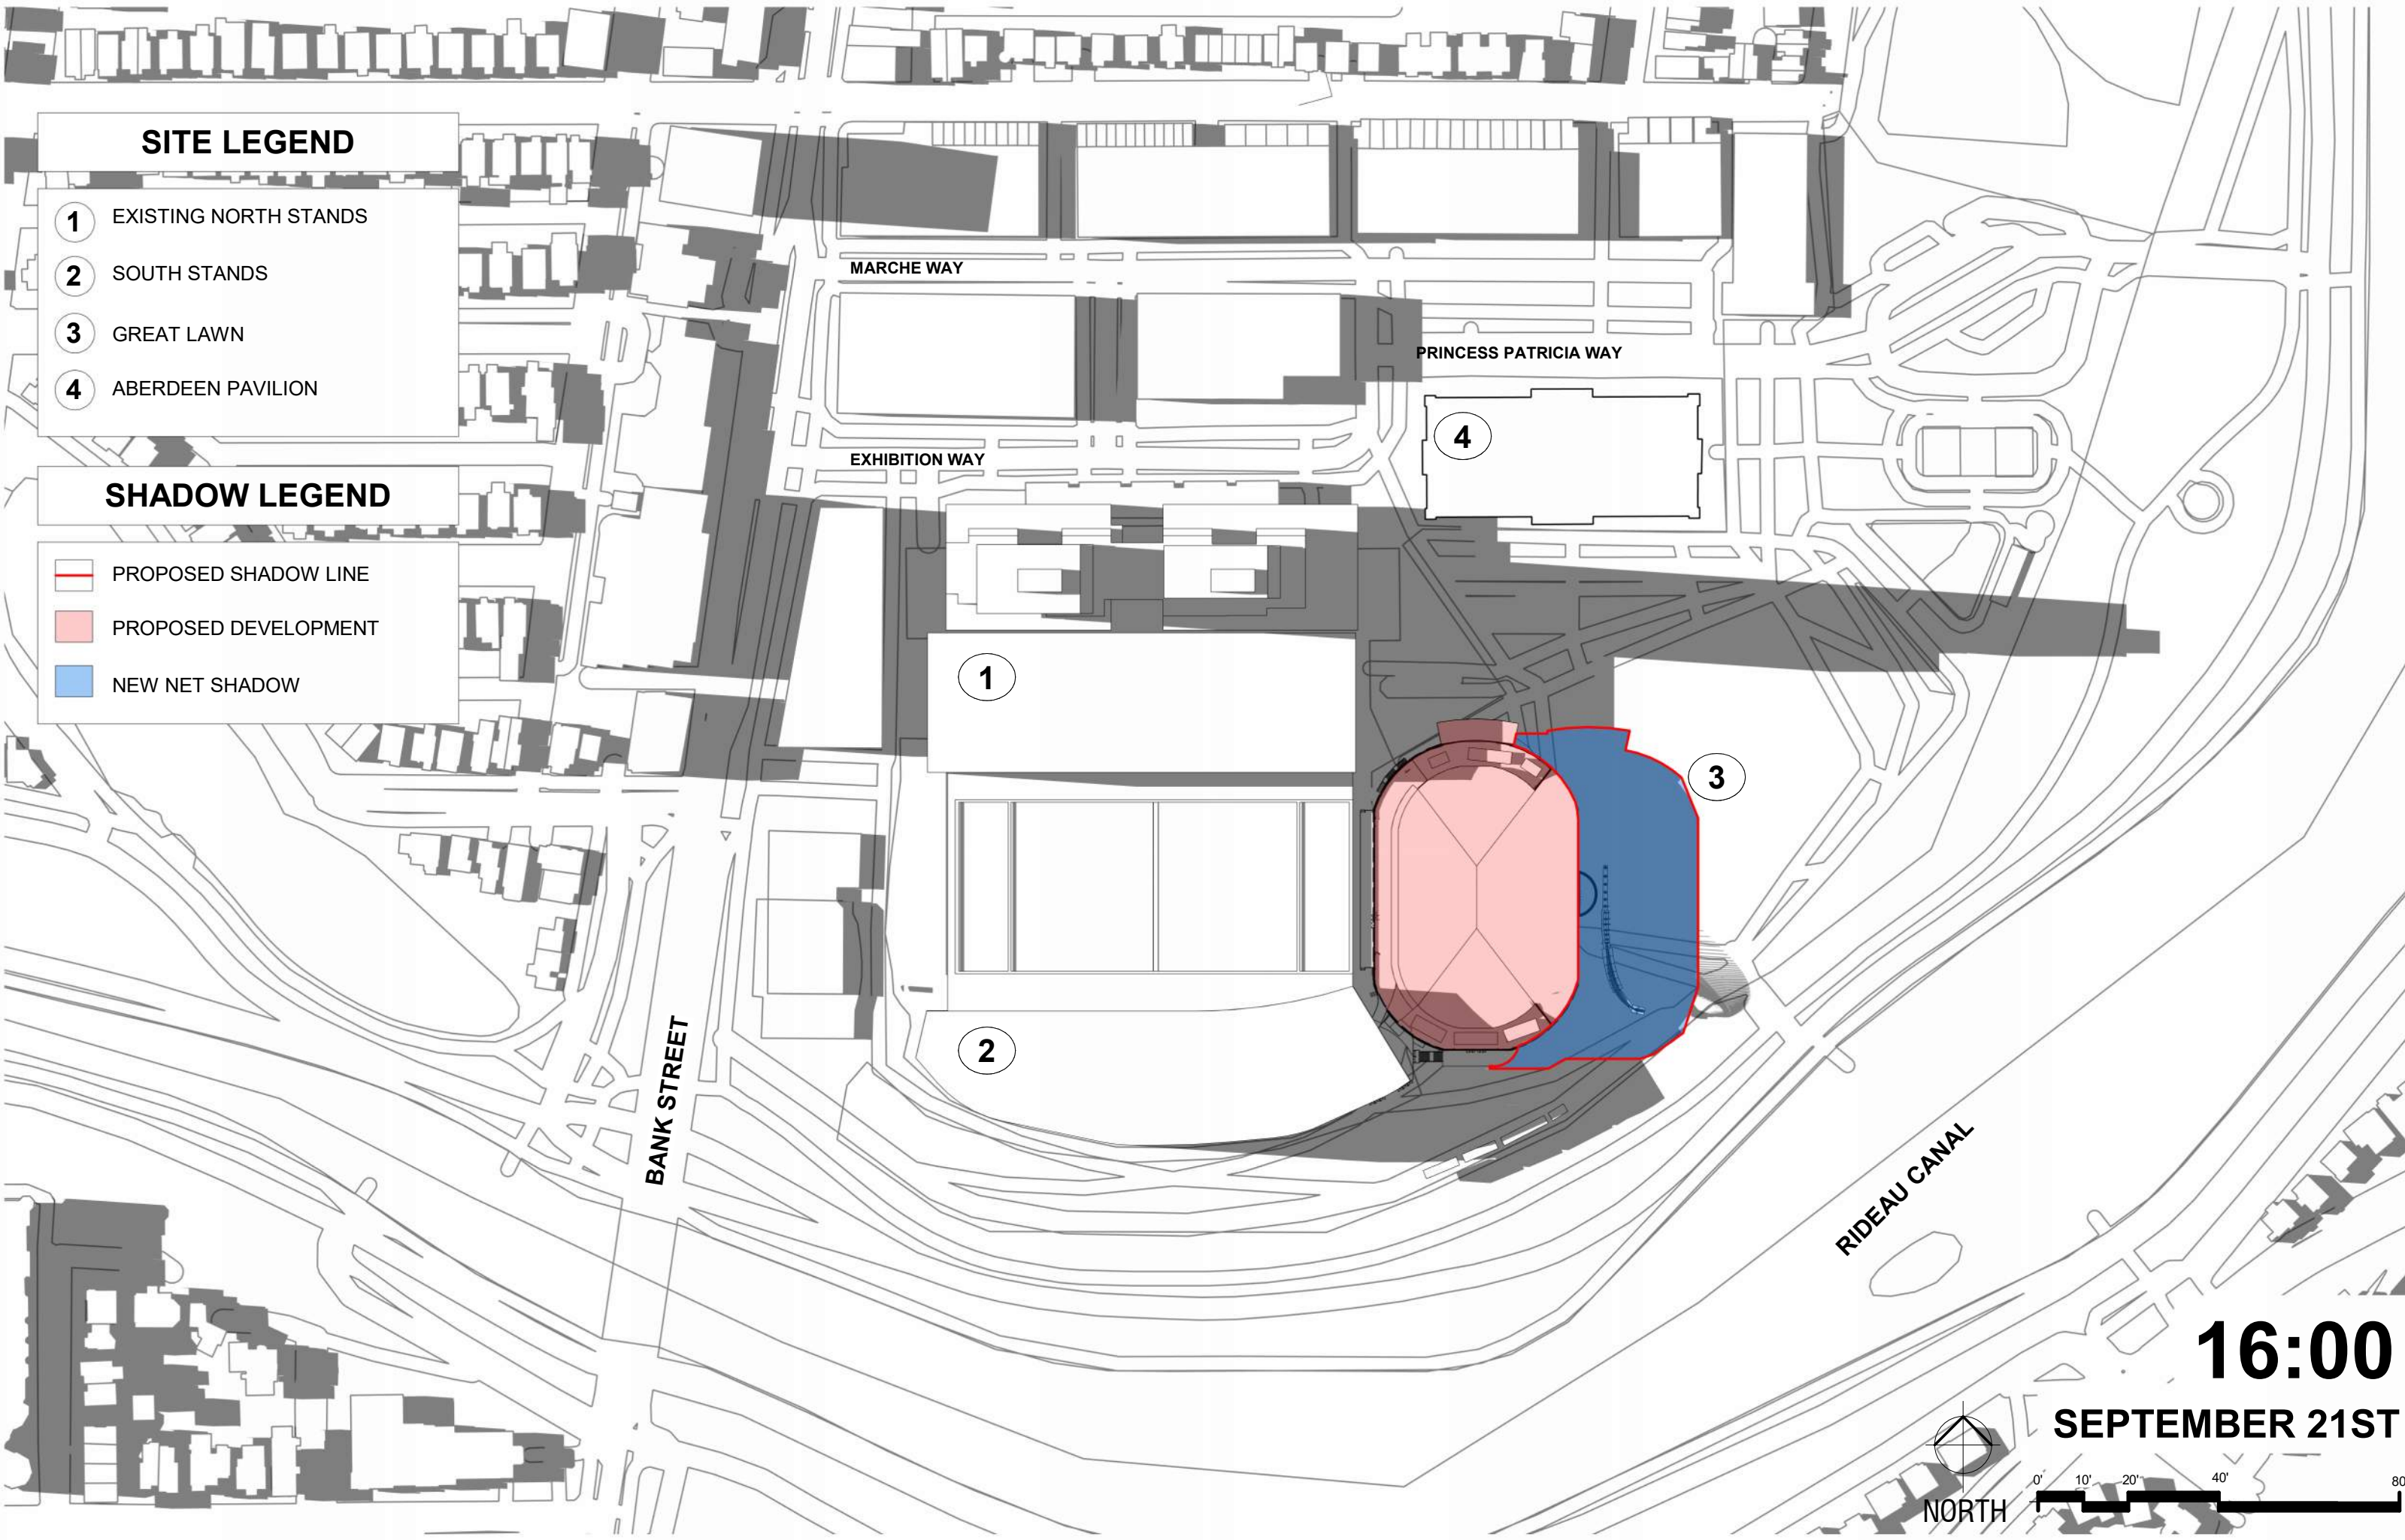

16:00
SEPTEMBER 21ST

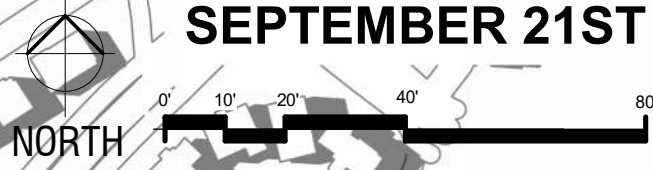


SITE LEGEND

- 1 EXISTING NORTH STANDS
- 2 SOUTH STANDS
- 3 GREAT LAWN
- 4 ABERDEEN PAVILION

SHADOW LEGEND

- PROPOSED SHADOW LINE
- PROPOSED DEVELOPMENT
- NEW NET SHADOW

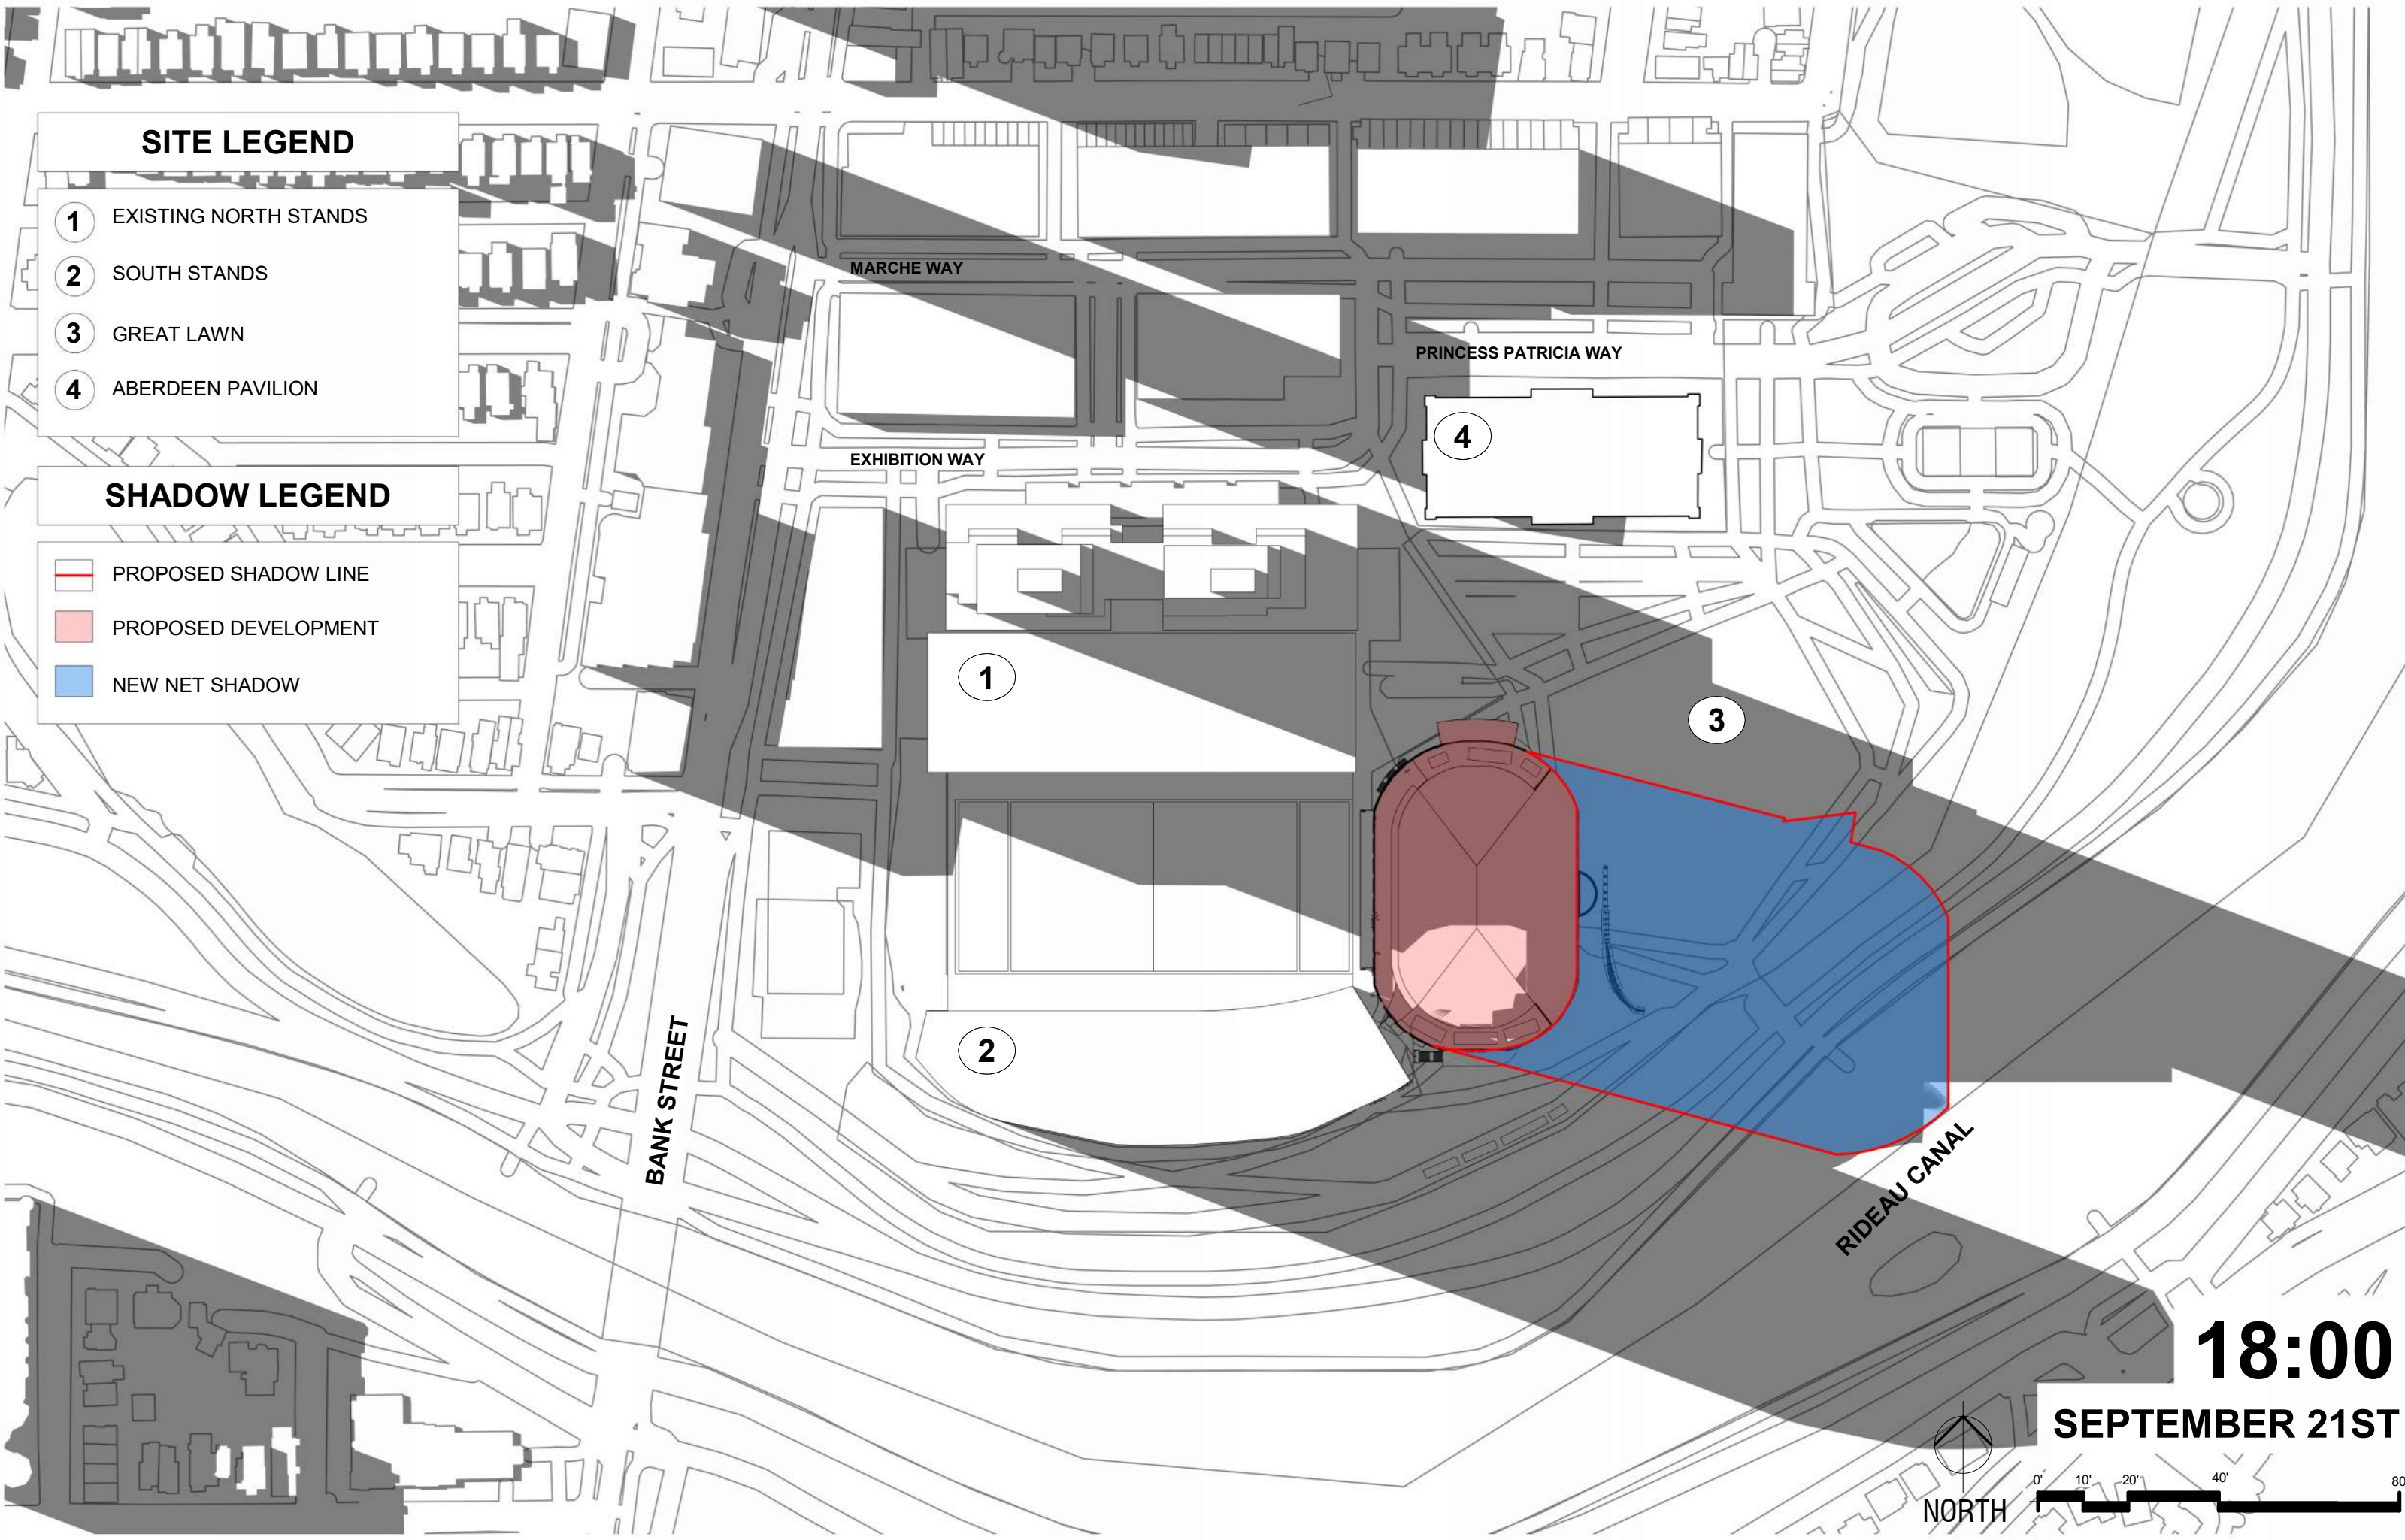

MARCHE WAY

PRINCESS PATRICIA WAY

EXHIBITION WAY


BANK STREET

RIDEAU CANAL

18:00
SEPTEMBER 21ST



NORTH

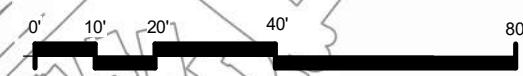


SITE LEGEND

- 1 EXISTING NORTH STANDS
- 2 SOUTH STANDS
- 3 GREAT LAWN
- 4 ABERDEEN PAVILION

SHADOW LEGEND

- PROPOSED SHADOW LINE
- PROPOSED DEVELOPMENT
- NEW NET SHADOW

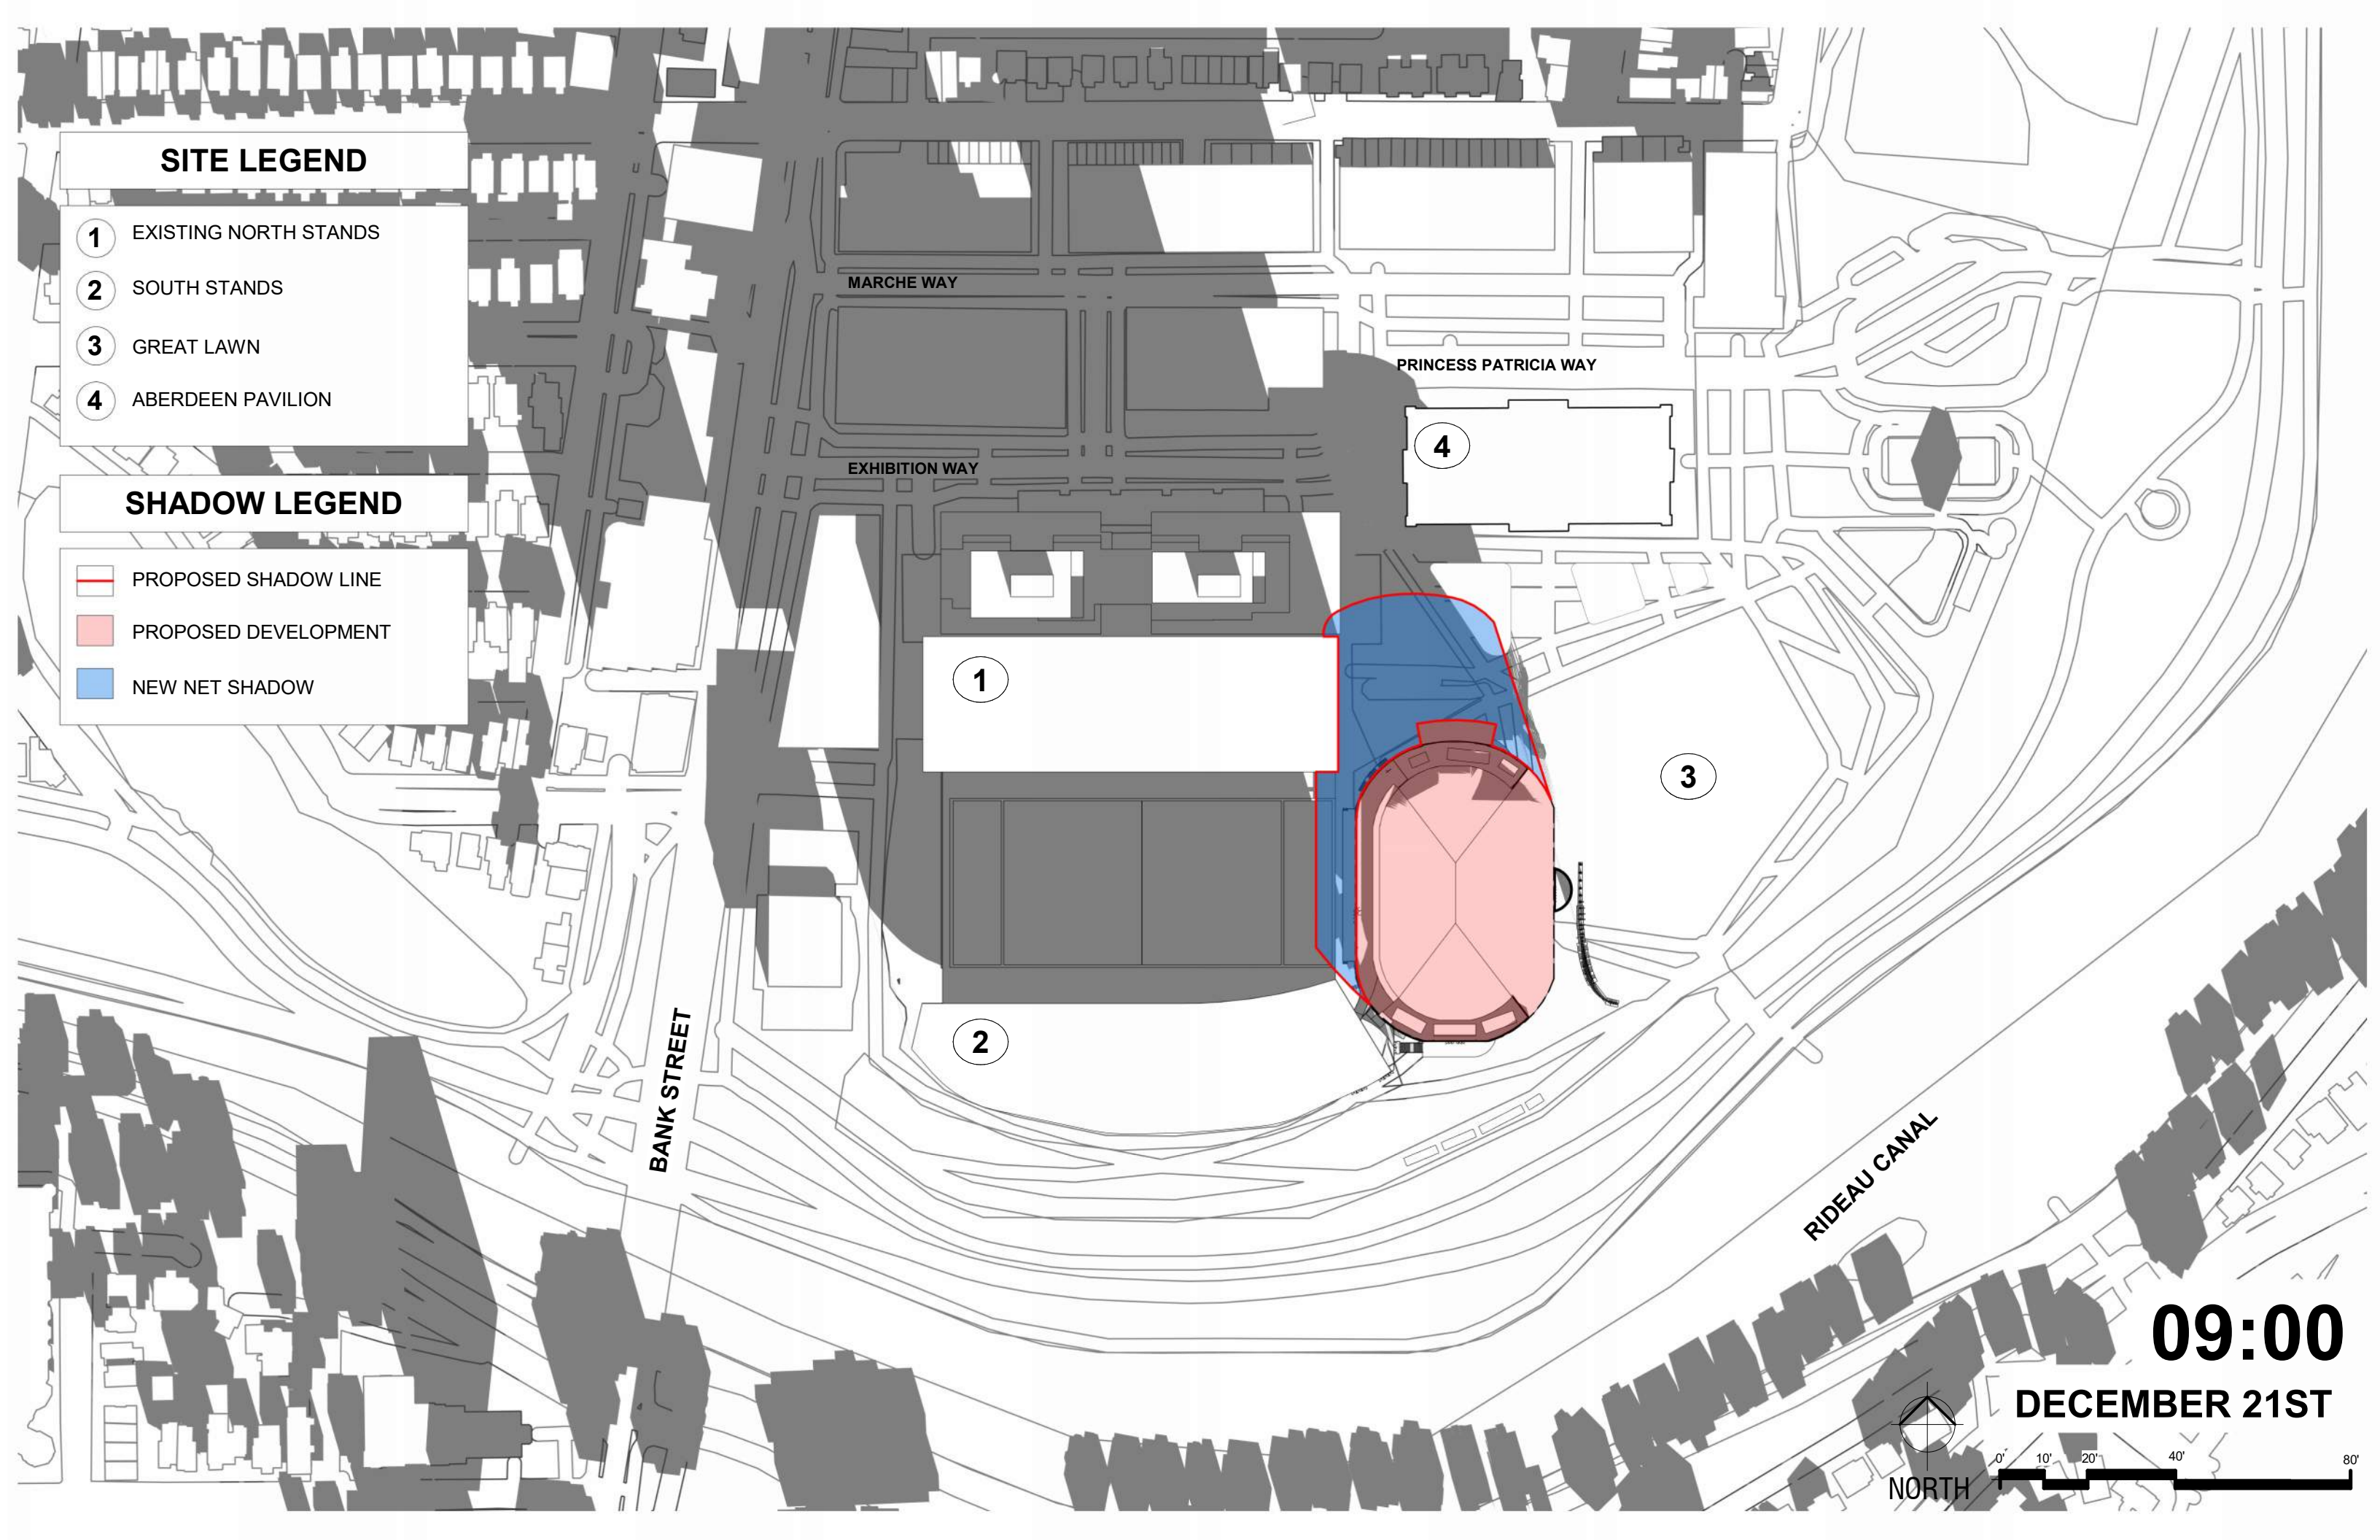

BANK STREET


MARCHE WAY

EXHIBITION WAY

PRINCESS PATRICIA WAY

RIDEAU CANAL

09:00
DECEMBER 21ST

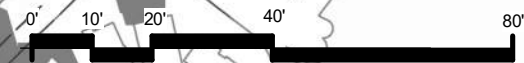


SITE LEGEND

- 1 EXISTING NORTH STANDS
- 2 SOUTH STANDS
- 3 GREAT LAWN
- 4 ABERDEEN PAVILION

SHADOW LEGEND

- PROPOSED SHADOW LINE
- PROPOSED DEVELOPMENT
- NEW NET SHADOW

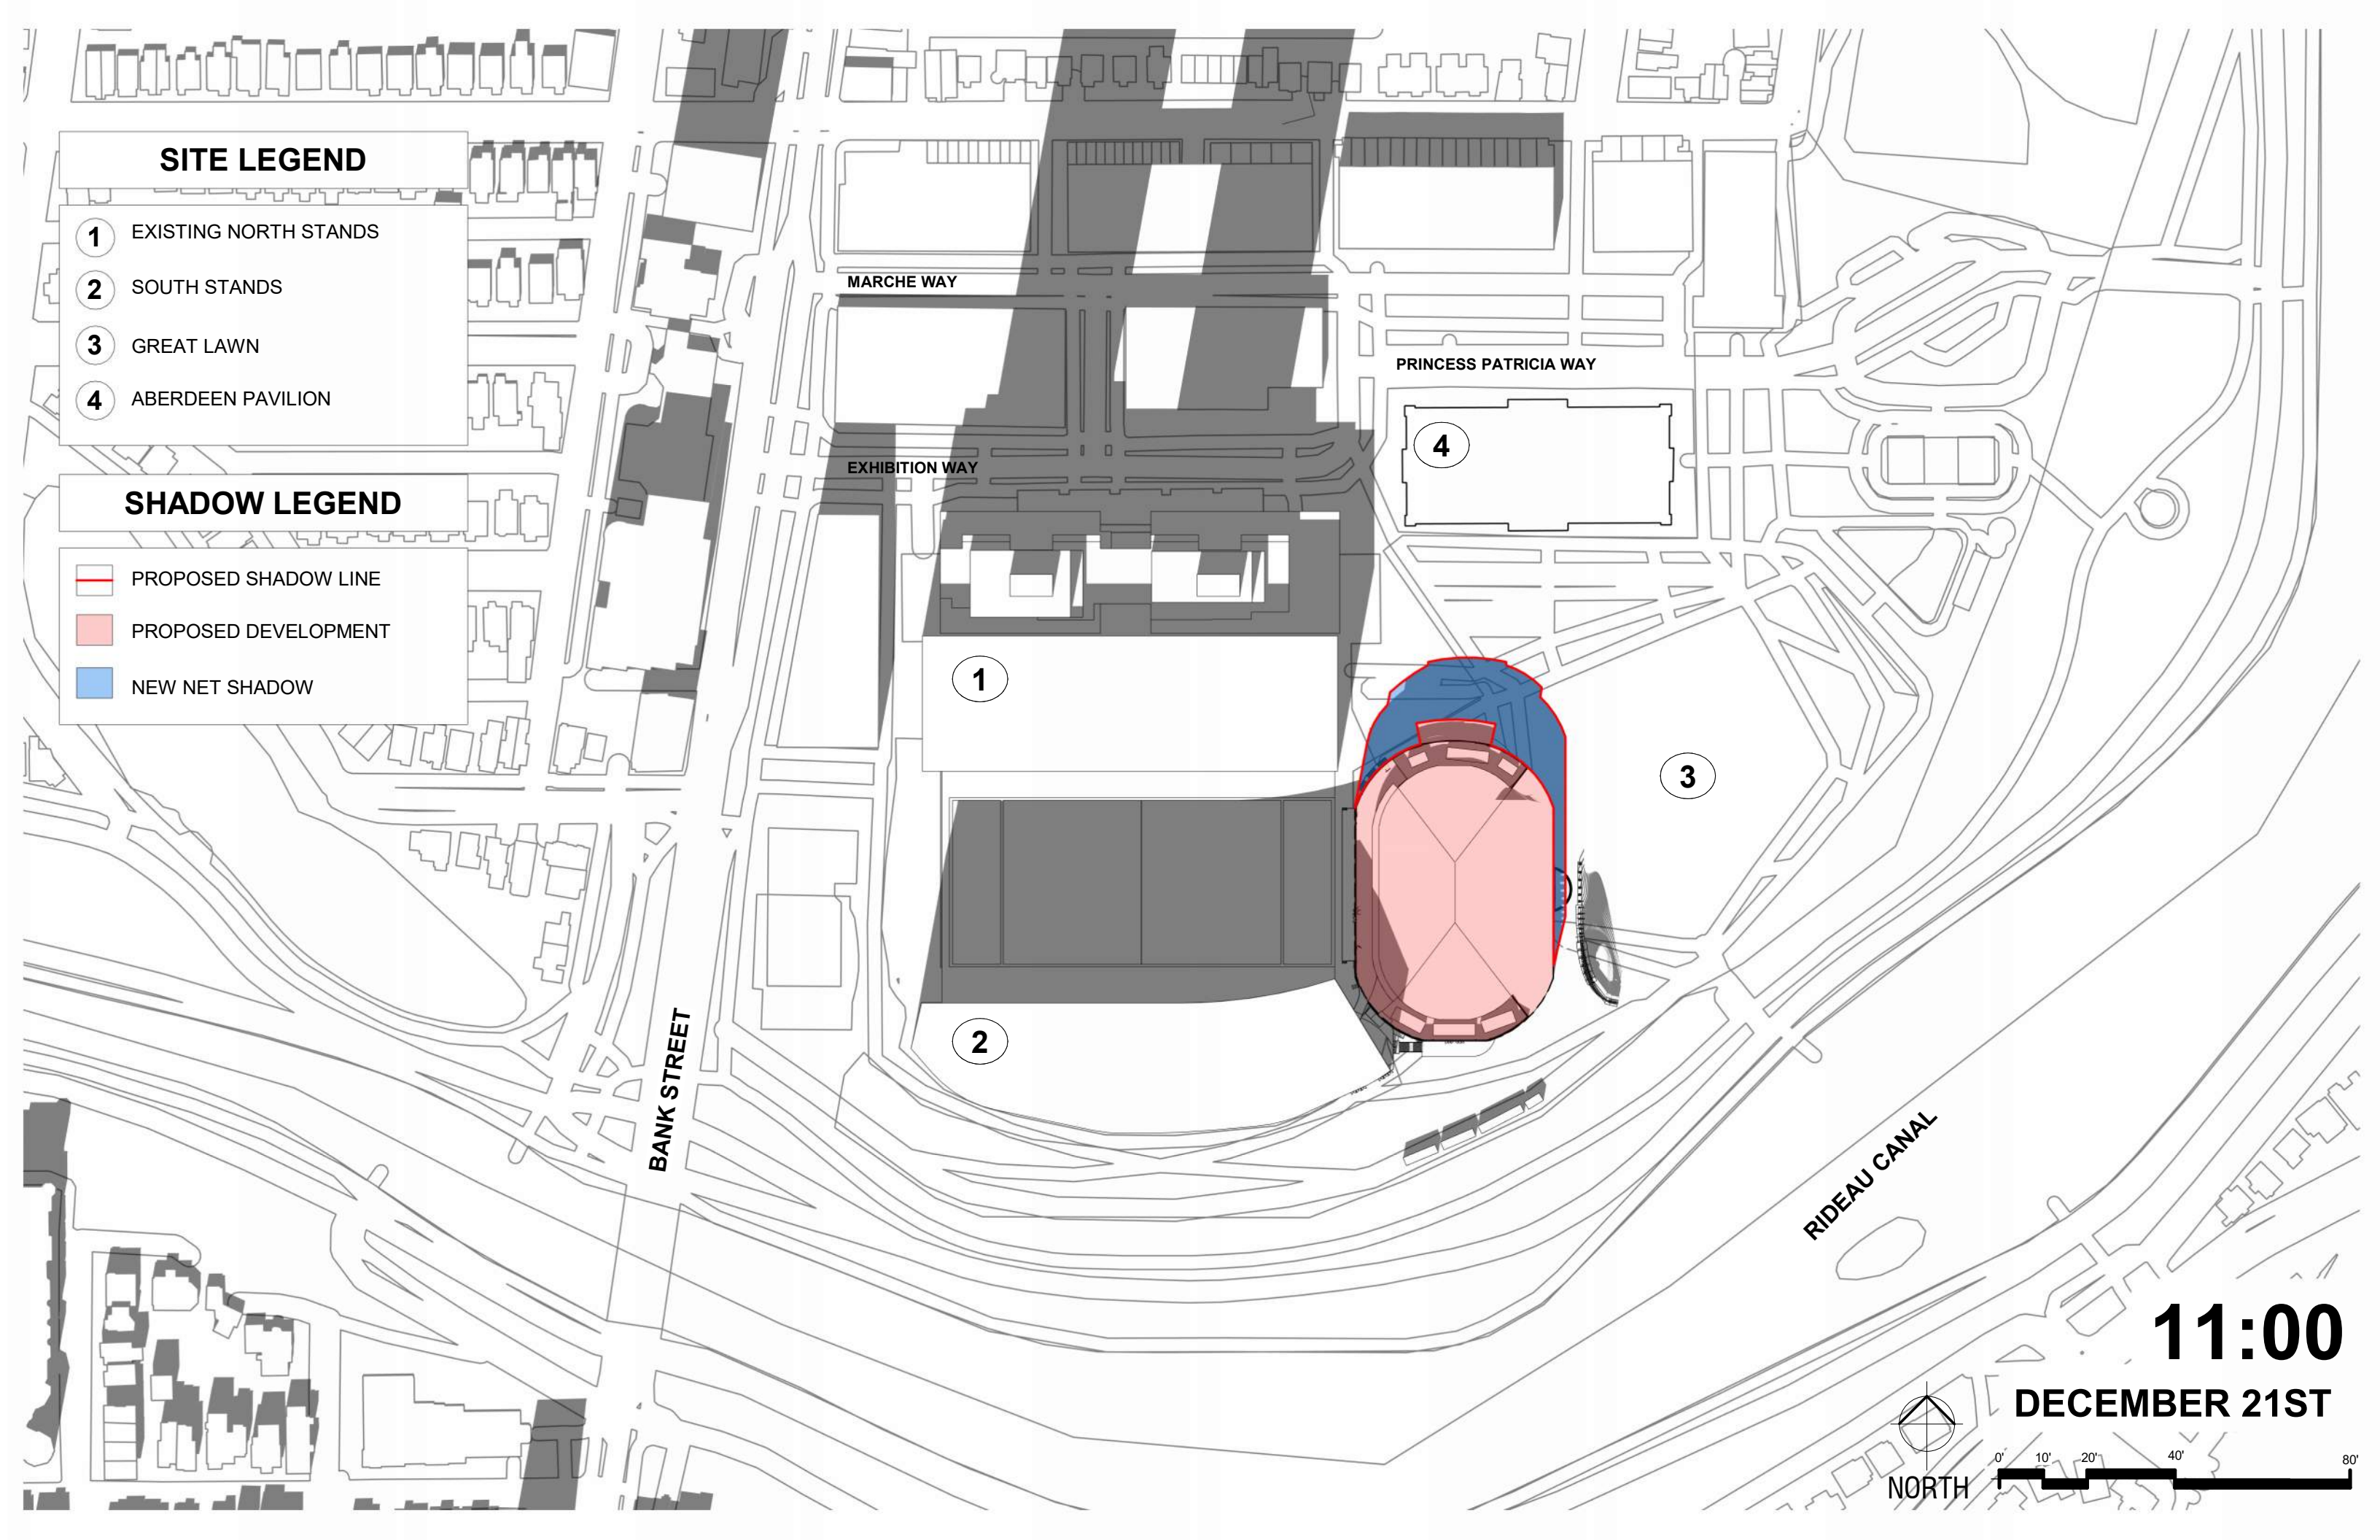

MARCHE WAY

PRINCESS PATRICIA WAY

EXHIBITION WAY


BANK STREET

RIDEAU CANAL

11:00
DECEMBER 21ST



NORTH

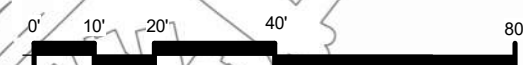

SITE LEGEND

- 1 EXISTING NORTH STANDS
- 2 SOUTH STANDS
- 3 GREAT LAWN
- 4 ABERDEEN PAVILION

SHADOW LEGEND

- PROPOSED SHADOW LINE
- PROPOSED DEVELOPMENT
- NEW NET SHADOW

MARCHE WAY

PRINCESS PATRICIA WAY

EXHIBITION WAY

BANK STREET

RIDEAU CANAL

13:00

DECEMBER 21ST



NORTH




SITE LEGEND


- 1 EXISTING NORTH STANDS
- 2 SOUTH STANDS
- 3 GREAT LAWN
- 4 ABERDEEN PAVILION

SHADOW LEGEND

- PROPOSED SHADOW LINE
- PROPOSED DEVELOPMENT
- NEW NET SHADOW

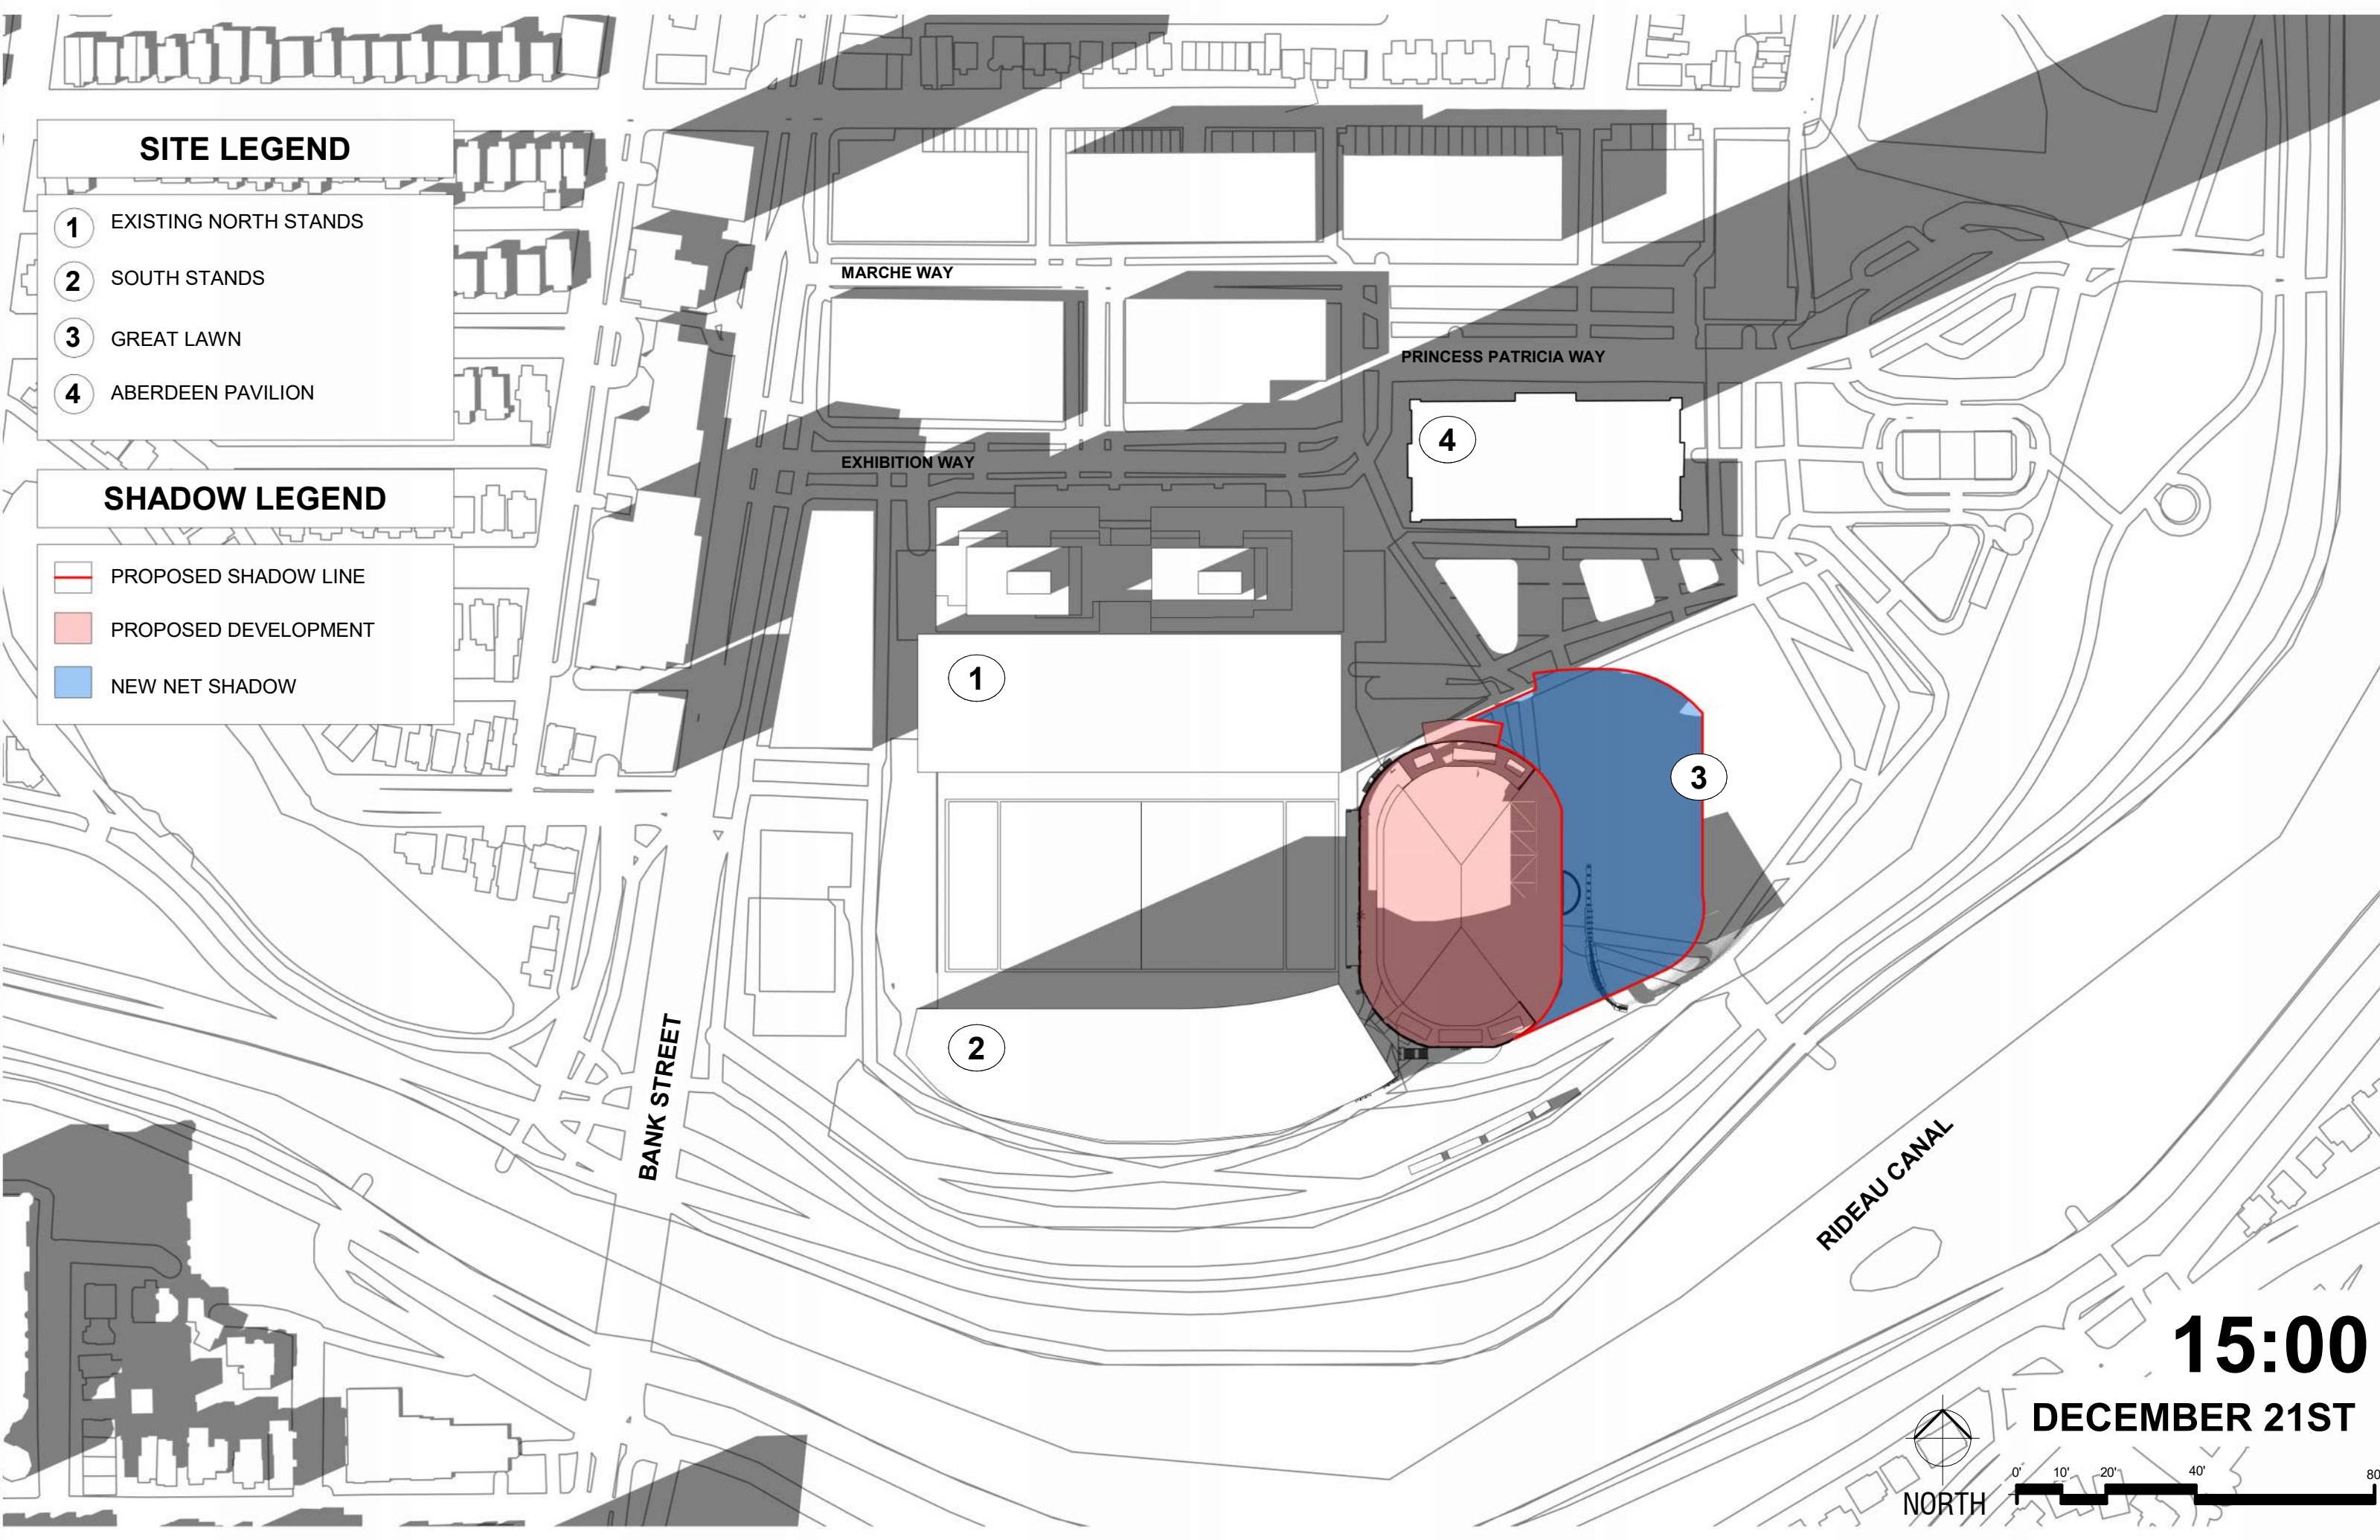

15:00
DECEMBER 21ST

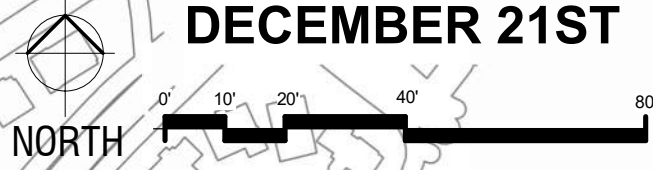


SITE LEGEND

- 1 EXISTING NORTH STANDS
- 2 SOUTH STANDS
- 3 GREAT LAWN
- 4 ABERDEEN PAVILION

SHADOW LEGEND

- PROPOSED SHADOW LINE
- PROPOSED DEVELOPMENT
- NEW NET SHADOW

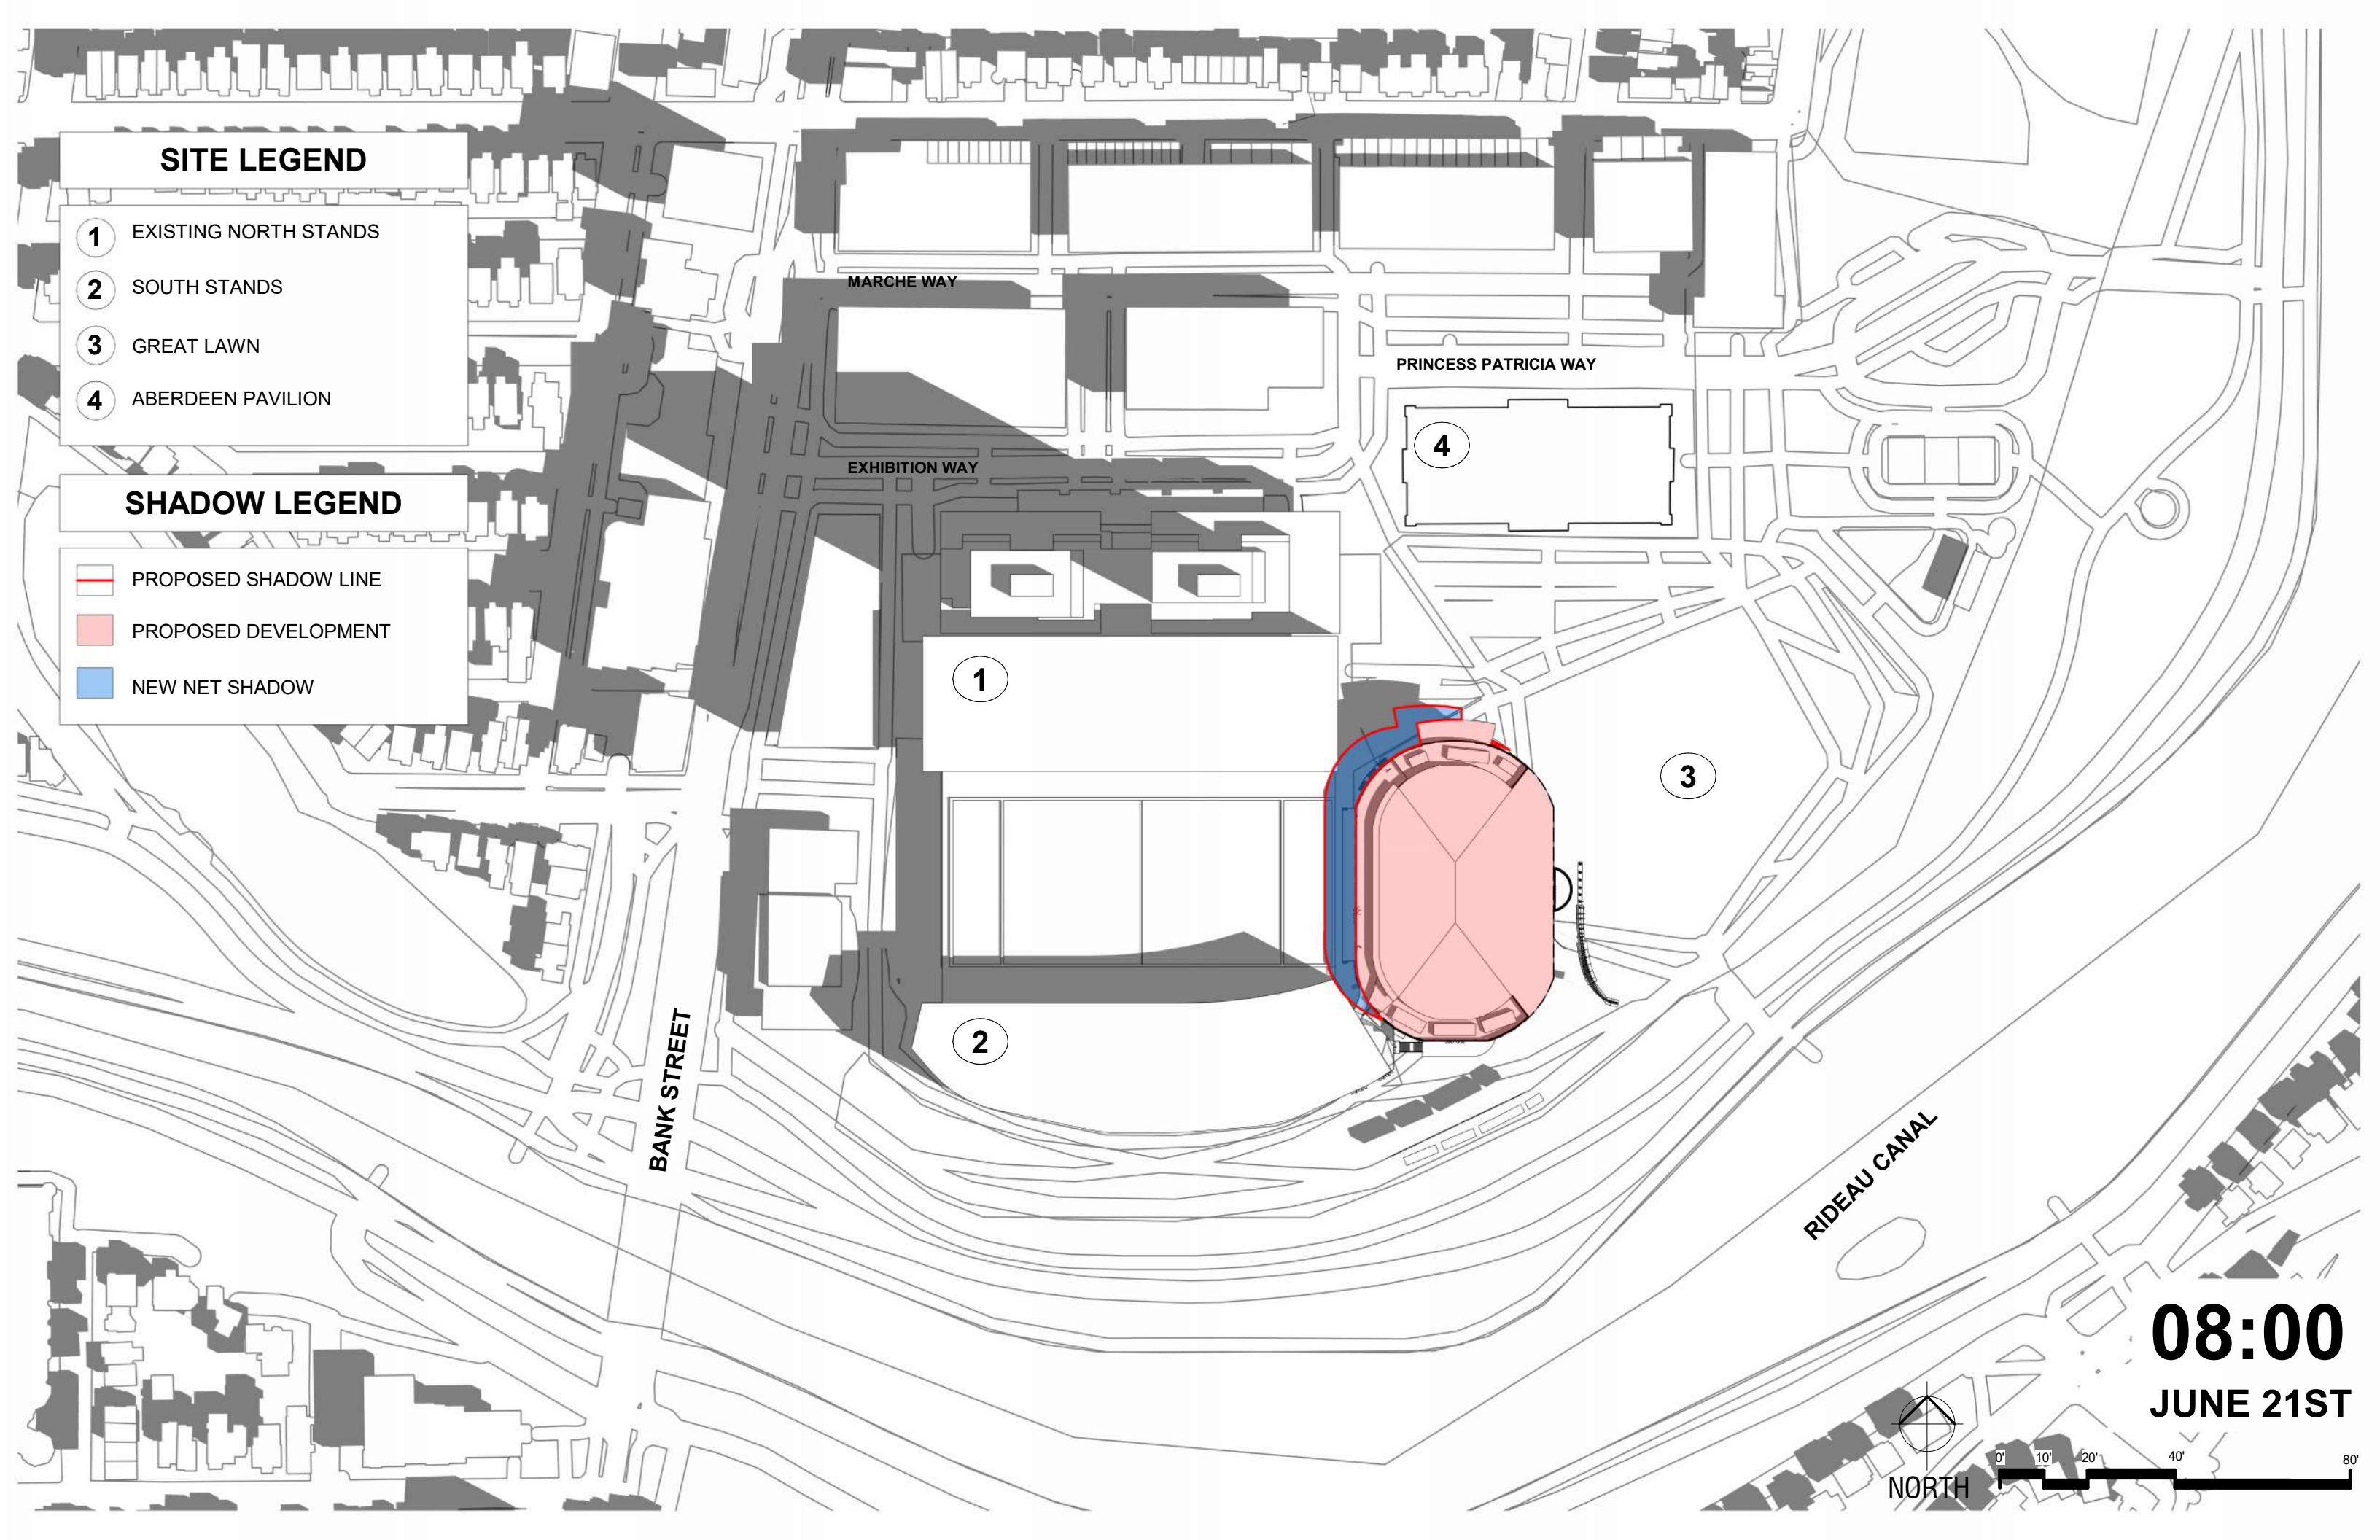

RIDEAU CANAL

BANK STREET

MARCHE WAY

EXHIBITION WAY

PRINCESS PATRICIA WAY

08:00
JUNE 21ST



NORTH




SITE LEGEND

- 1 EXISTING NORTH STANDS
- 2 SOUTH STANDS
- 3 GREAT LAWN
- 4 ABERDEEN PAVILION

SHADOW LEGEND

- PROPOSED SHADOW LINE
- PROPOSED DEVELOPMENT
- NEW NET SHADOW

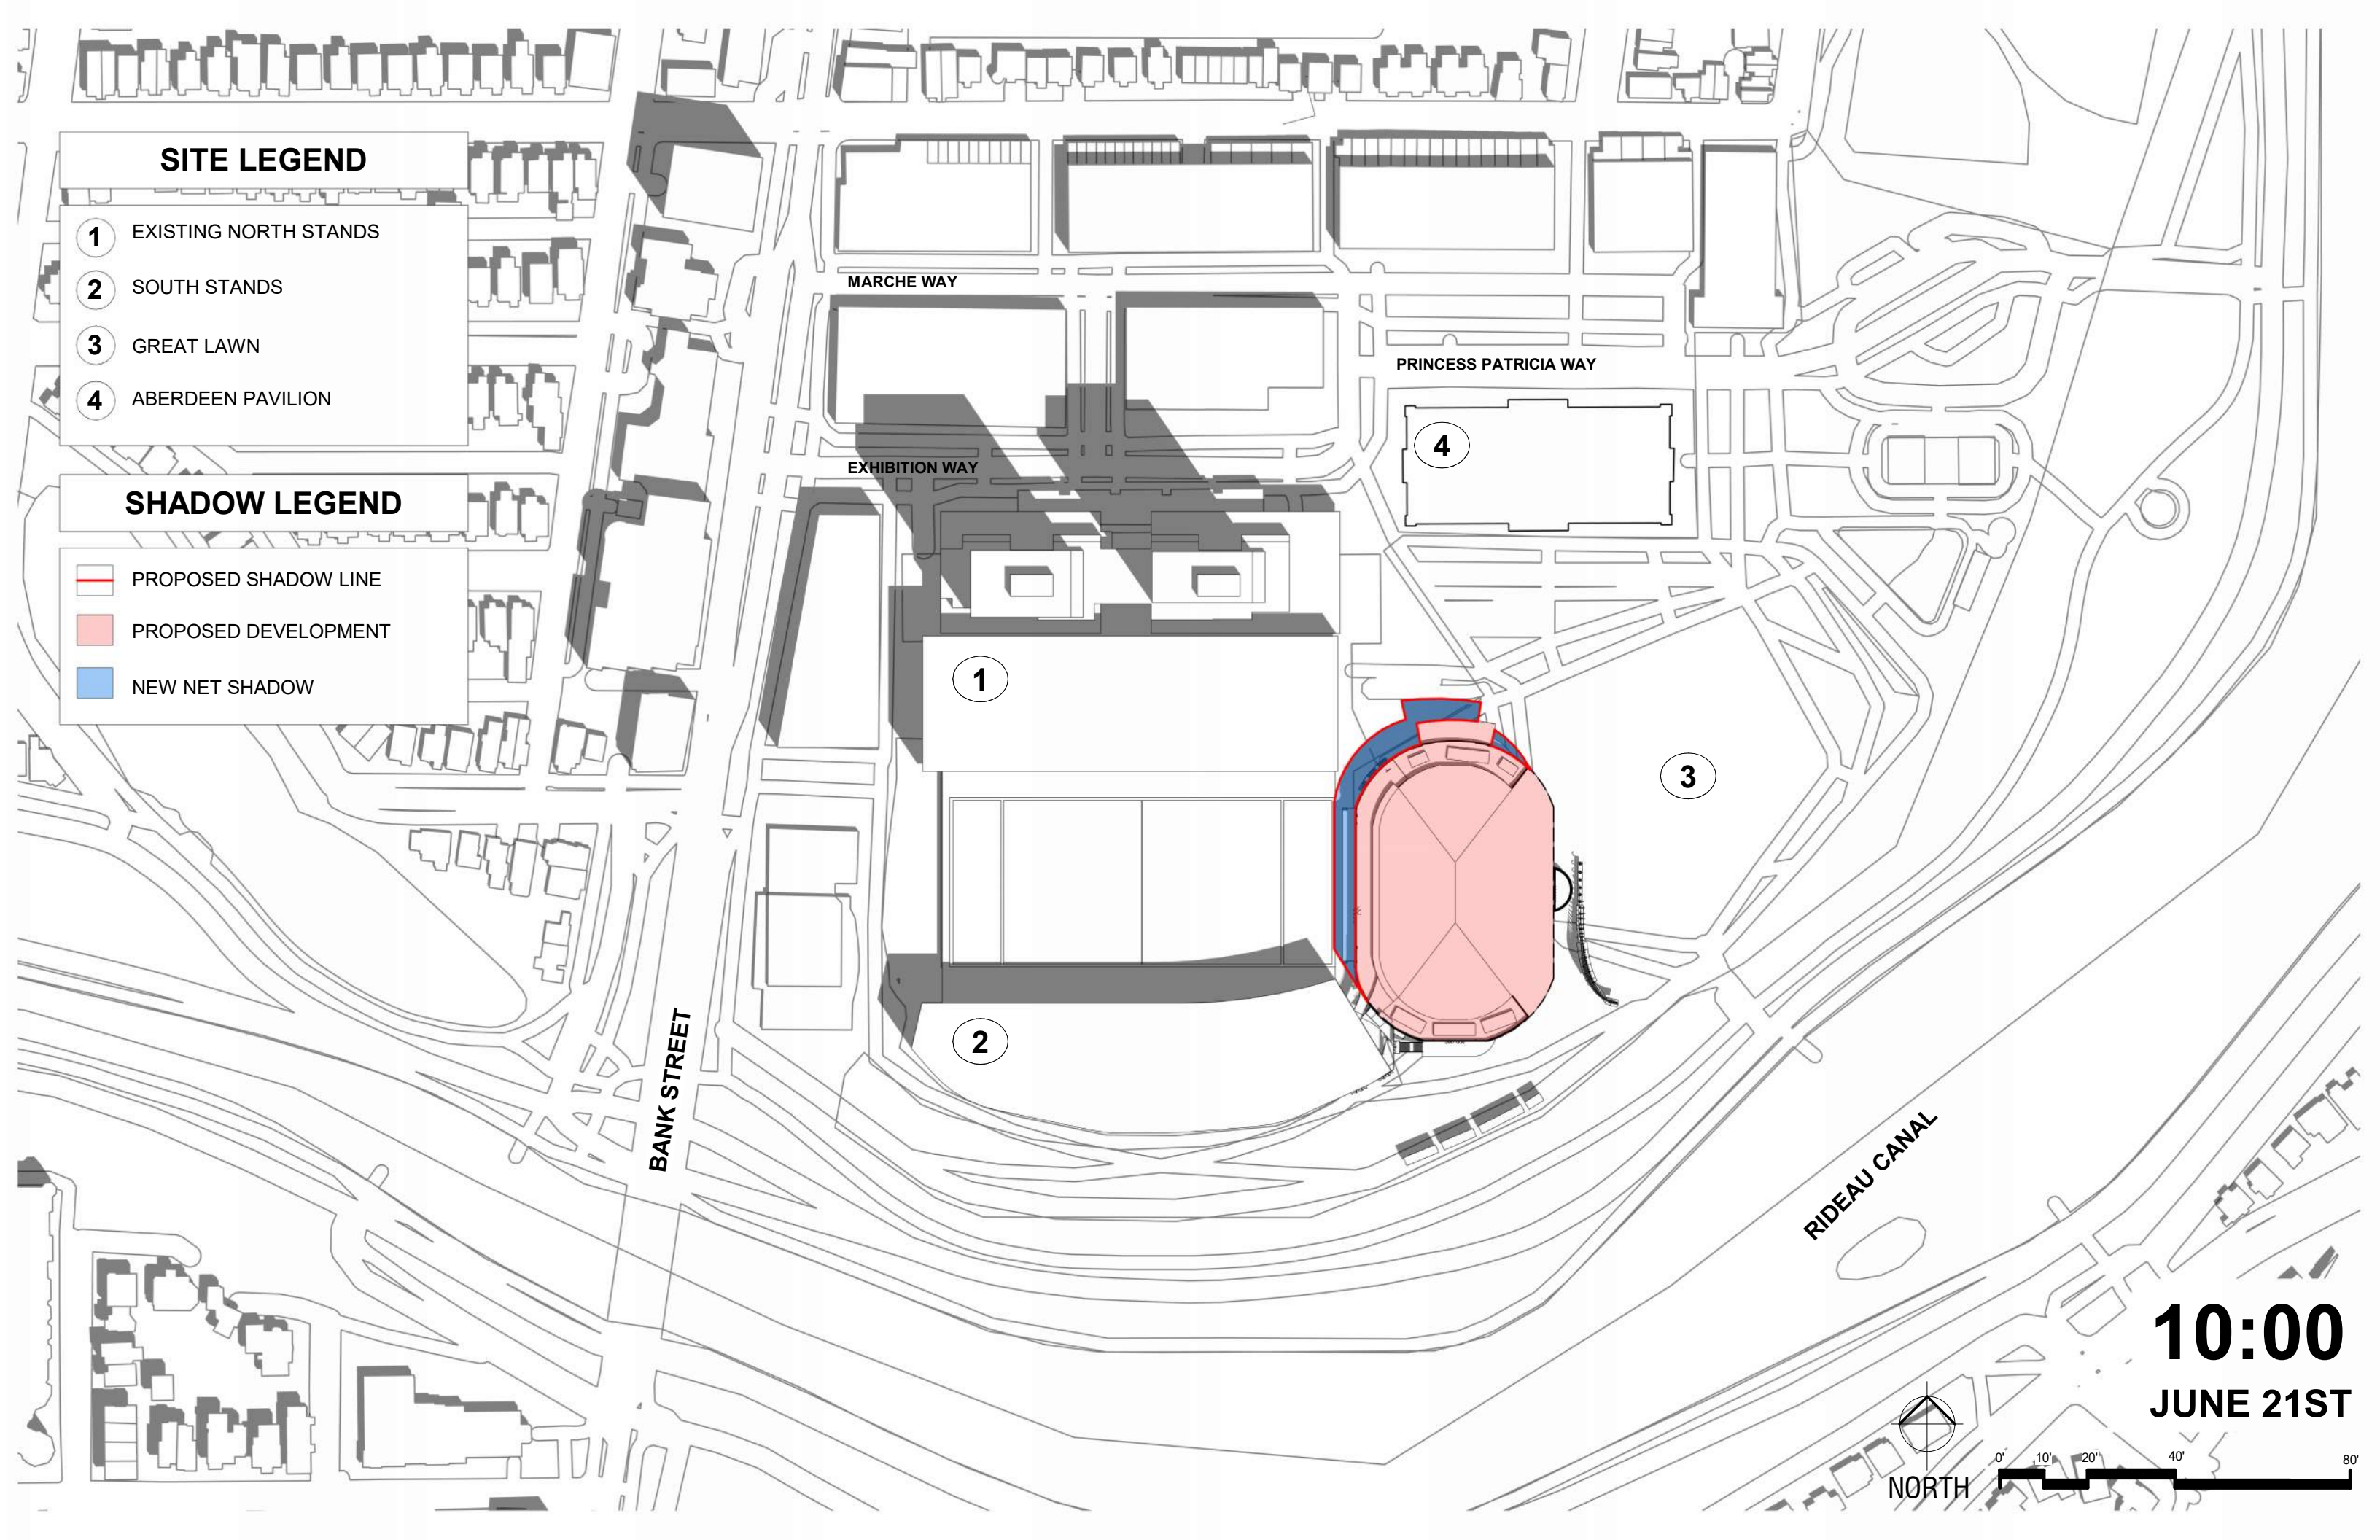

RIDEAU CANAL

BANK STREET


MARCHE WAY

EXHIBITION WAY

PRINCESS PATRICIA WAY



NORTH

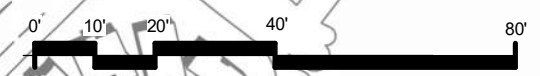


10:00
JUNE 21ST

SITE LEGEND

- 1 EXISTING NORTH STANDS
- 2 SOUTH STANDS
- 3 GREAT LAWN
- 4 ABERDEEN PAVILION

SHADOW LEGEND

- PROPOSED SHADOW LINE
- PROPOSED DEVELOPMENT
- NEW NET SHADOW

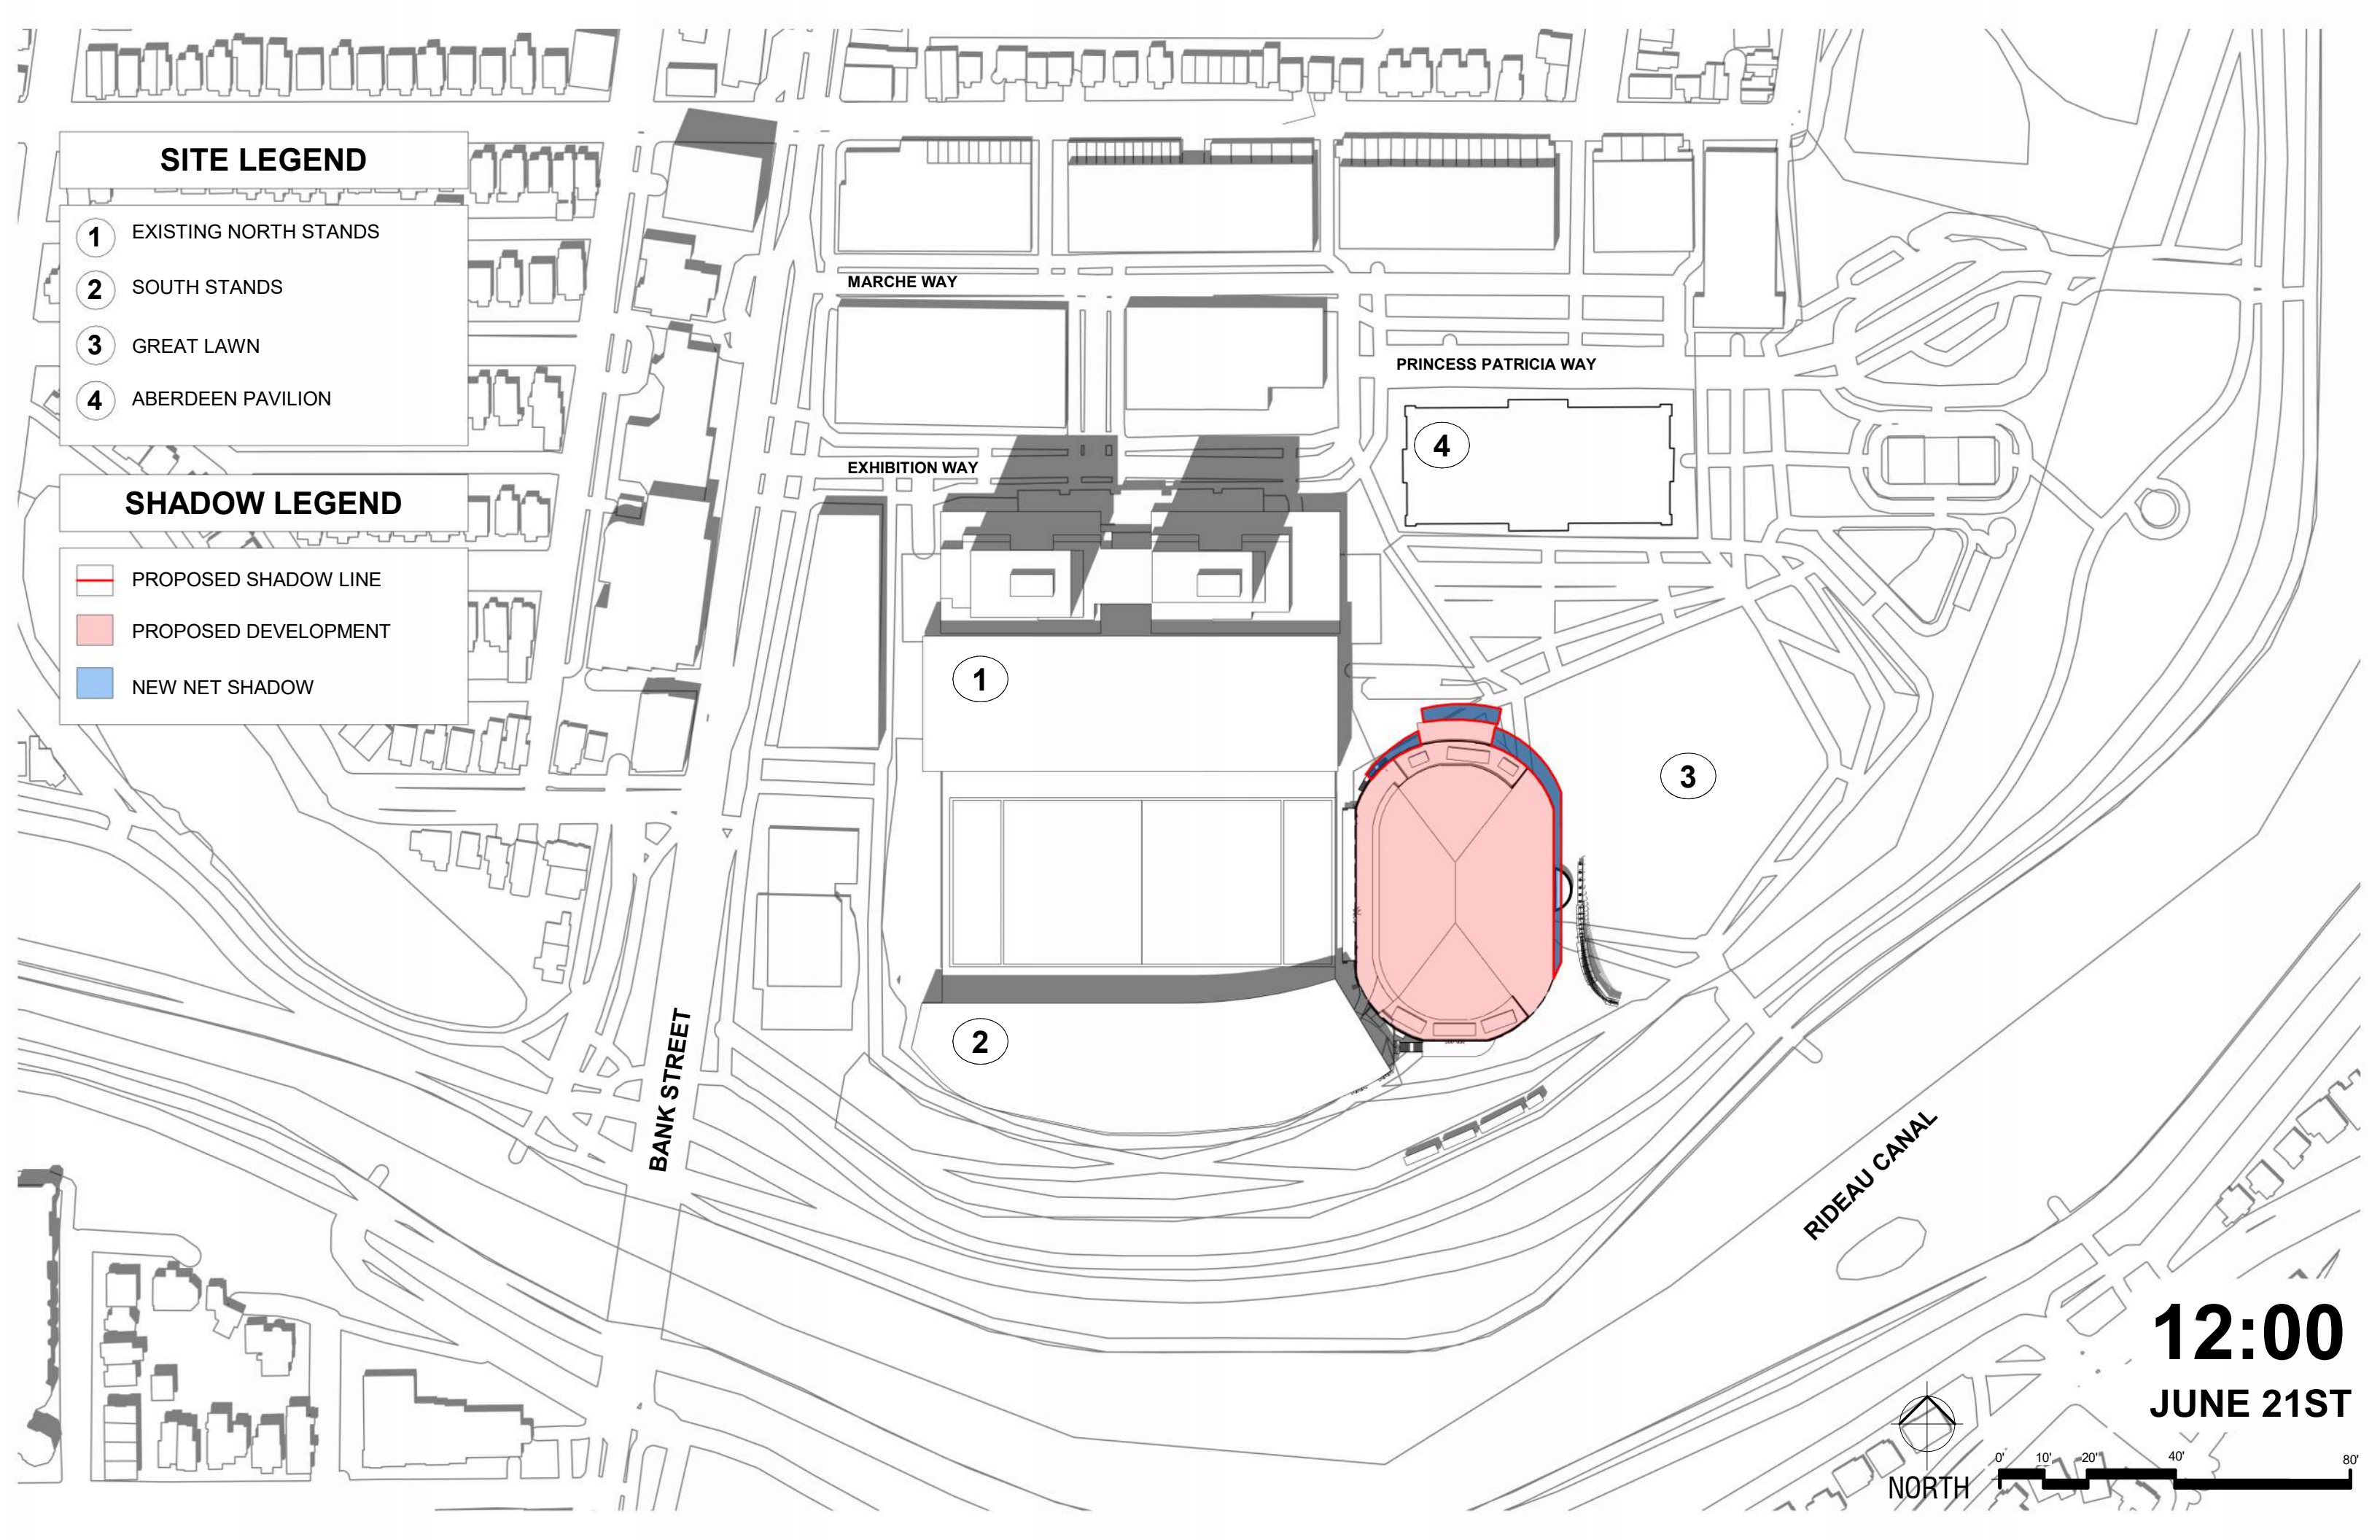

NORTH




12:00
JUNE 21ST

SITE LEGEND

- 1 EXISTING NORTH STANDS
- 2 SOUTH STANDS
- 3 GREAT LAWN
- 4 ABERDEEN PAVILION

SHADOW LEGEND

- PROPOSED SHADOW LINE
- PROPOSED DEVELOPMENT
- NEW NET SHADOW

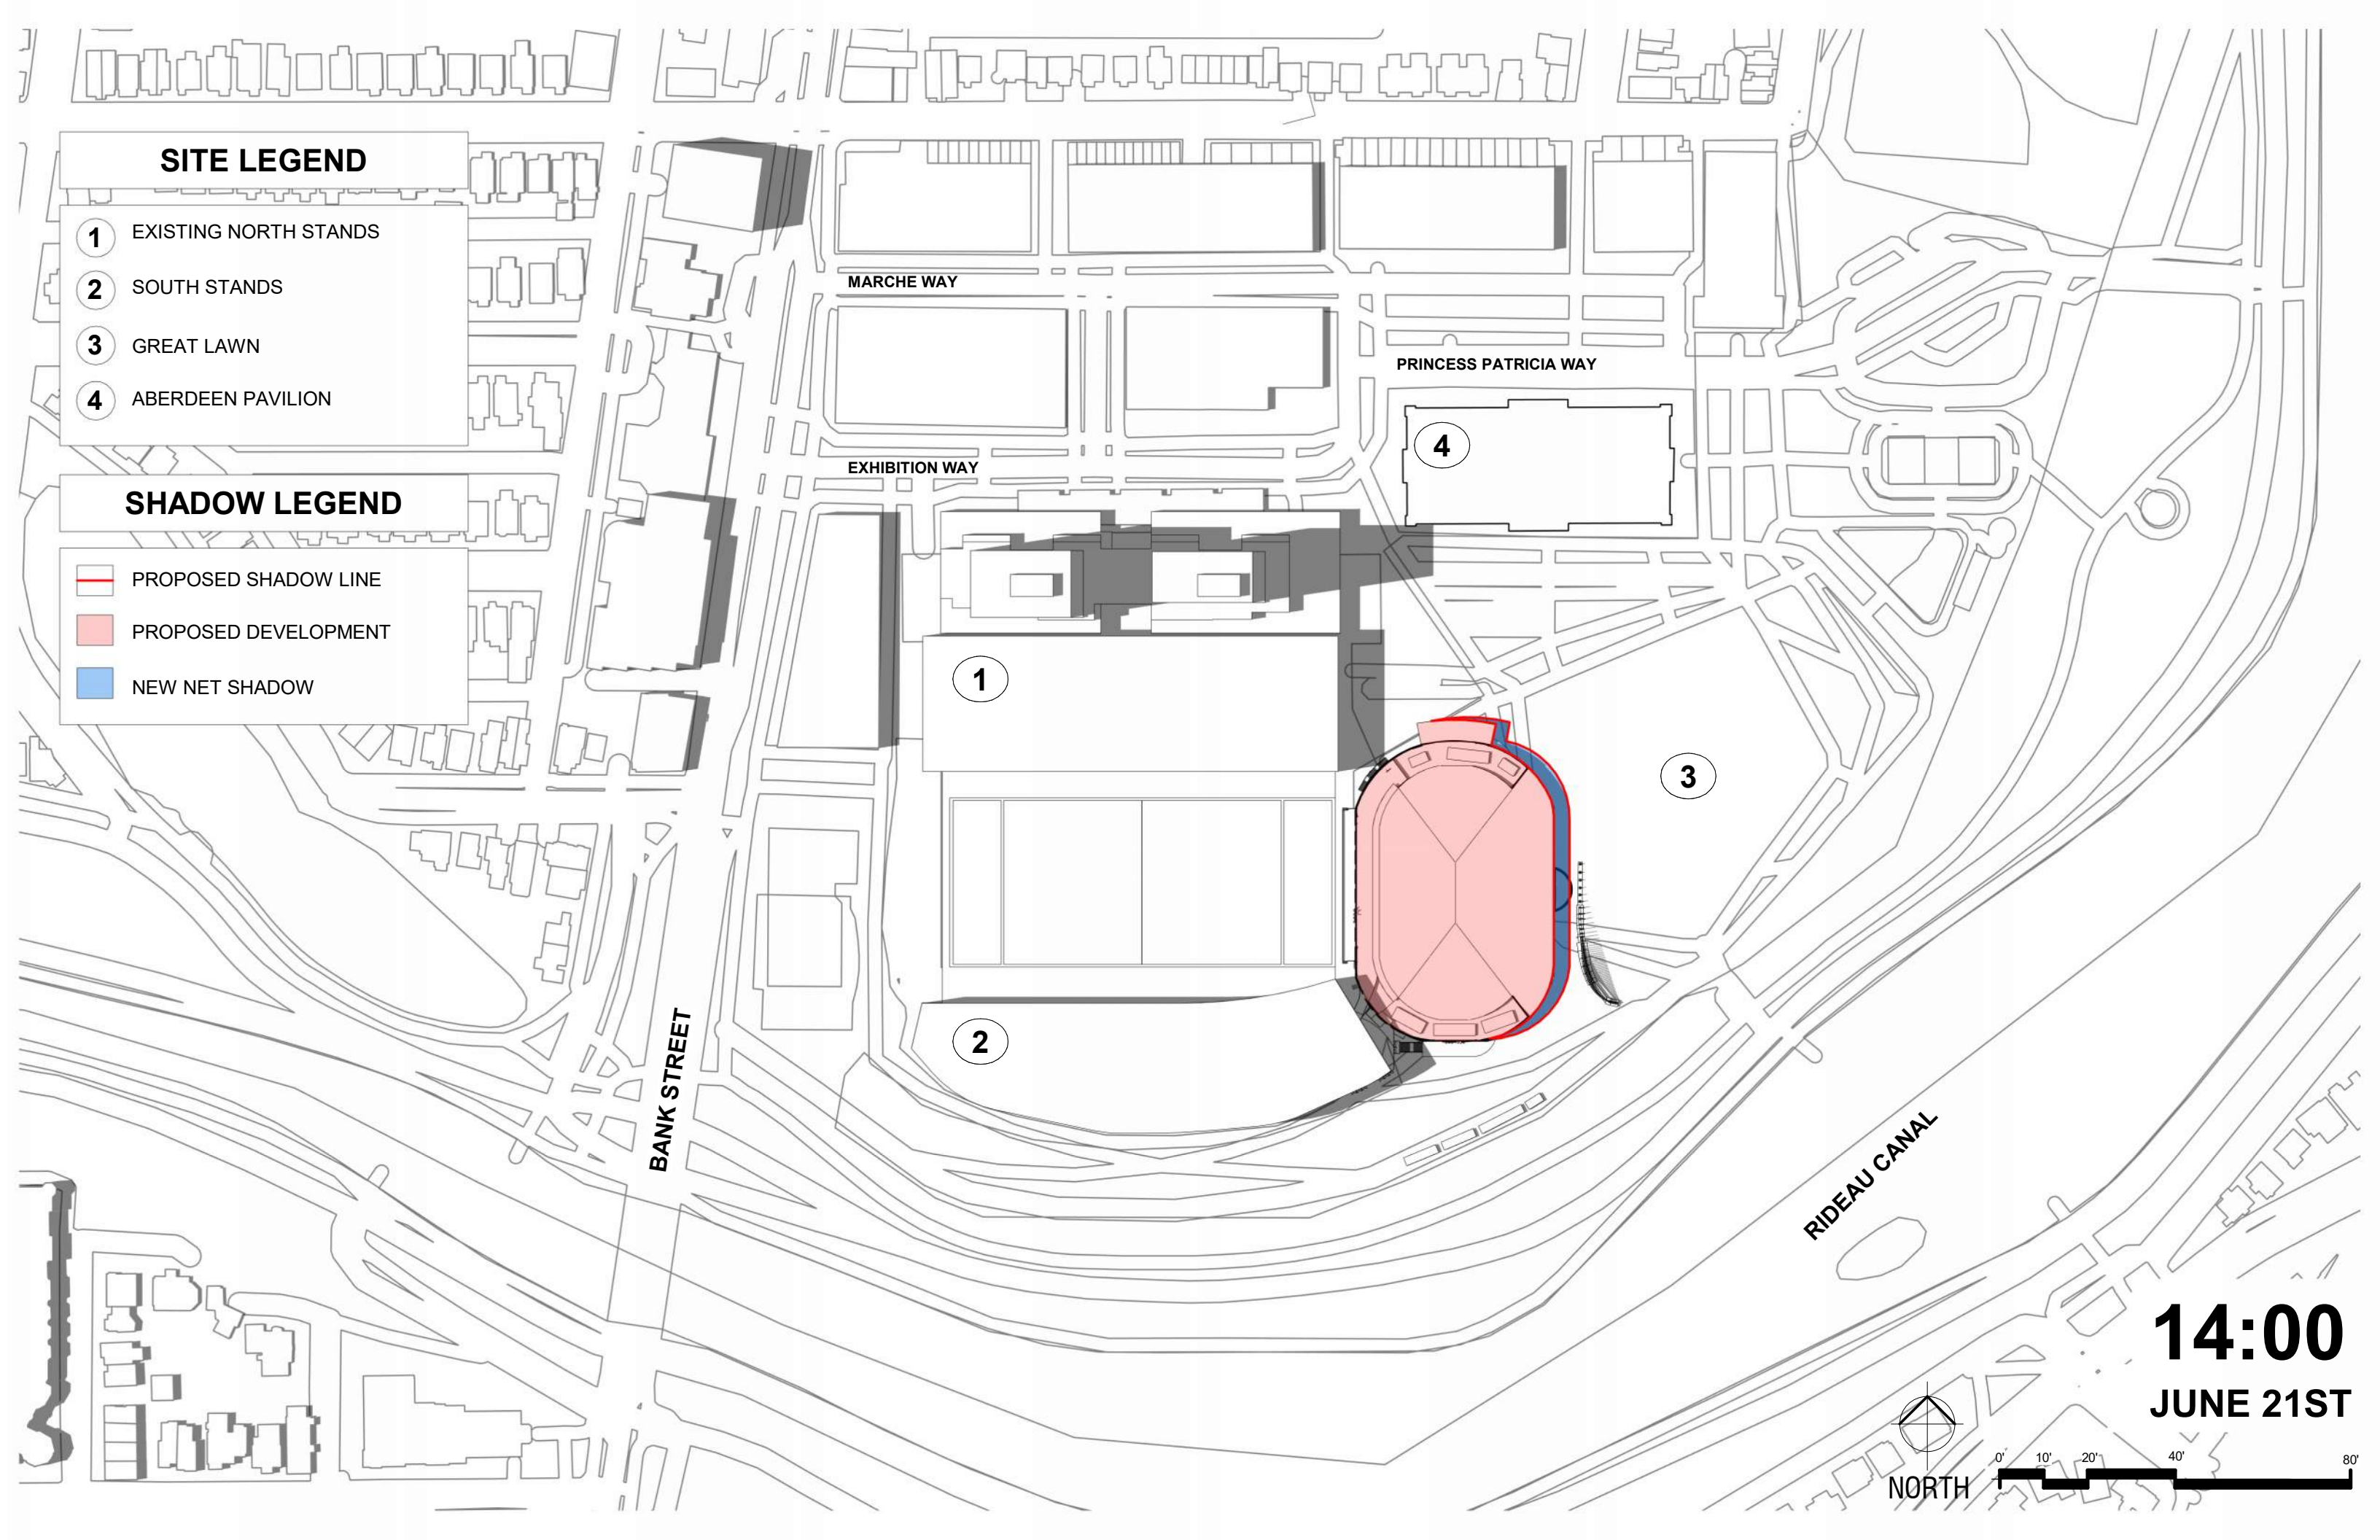

BANK STREET

MARCHE WAY

EXHIBITION WAY

PRINCESS PATRICIA WAY

RIDEAU CANAL

14:00
JUNE 21ST



NORTH




SITE LEGEND

- 1 EXISTING NORTH STANDS
- 2 SOUTH STANDS
- 3 GREAT LAWN
- 4 ABERDEEN PAVILION

SHADOW LEGEND

- PROPOSED SHADOW LINE
- PROPOSED DEVELOPMENT
- NEW NET SHADOW

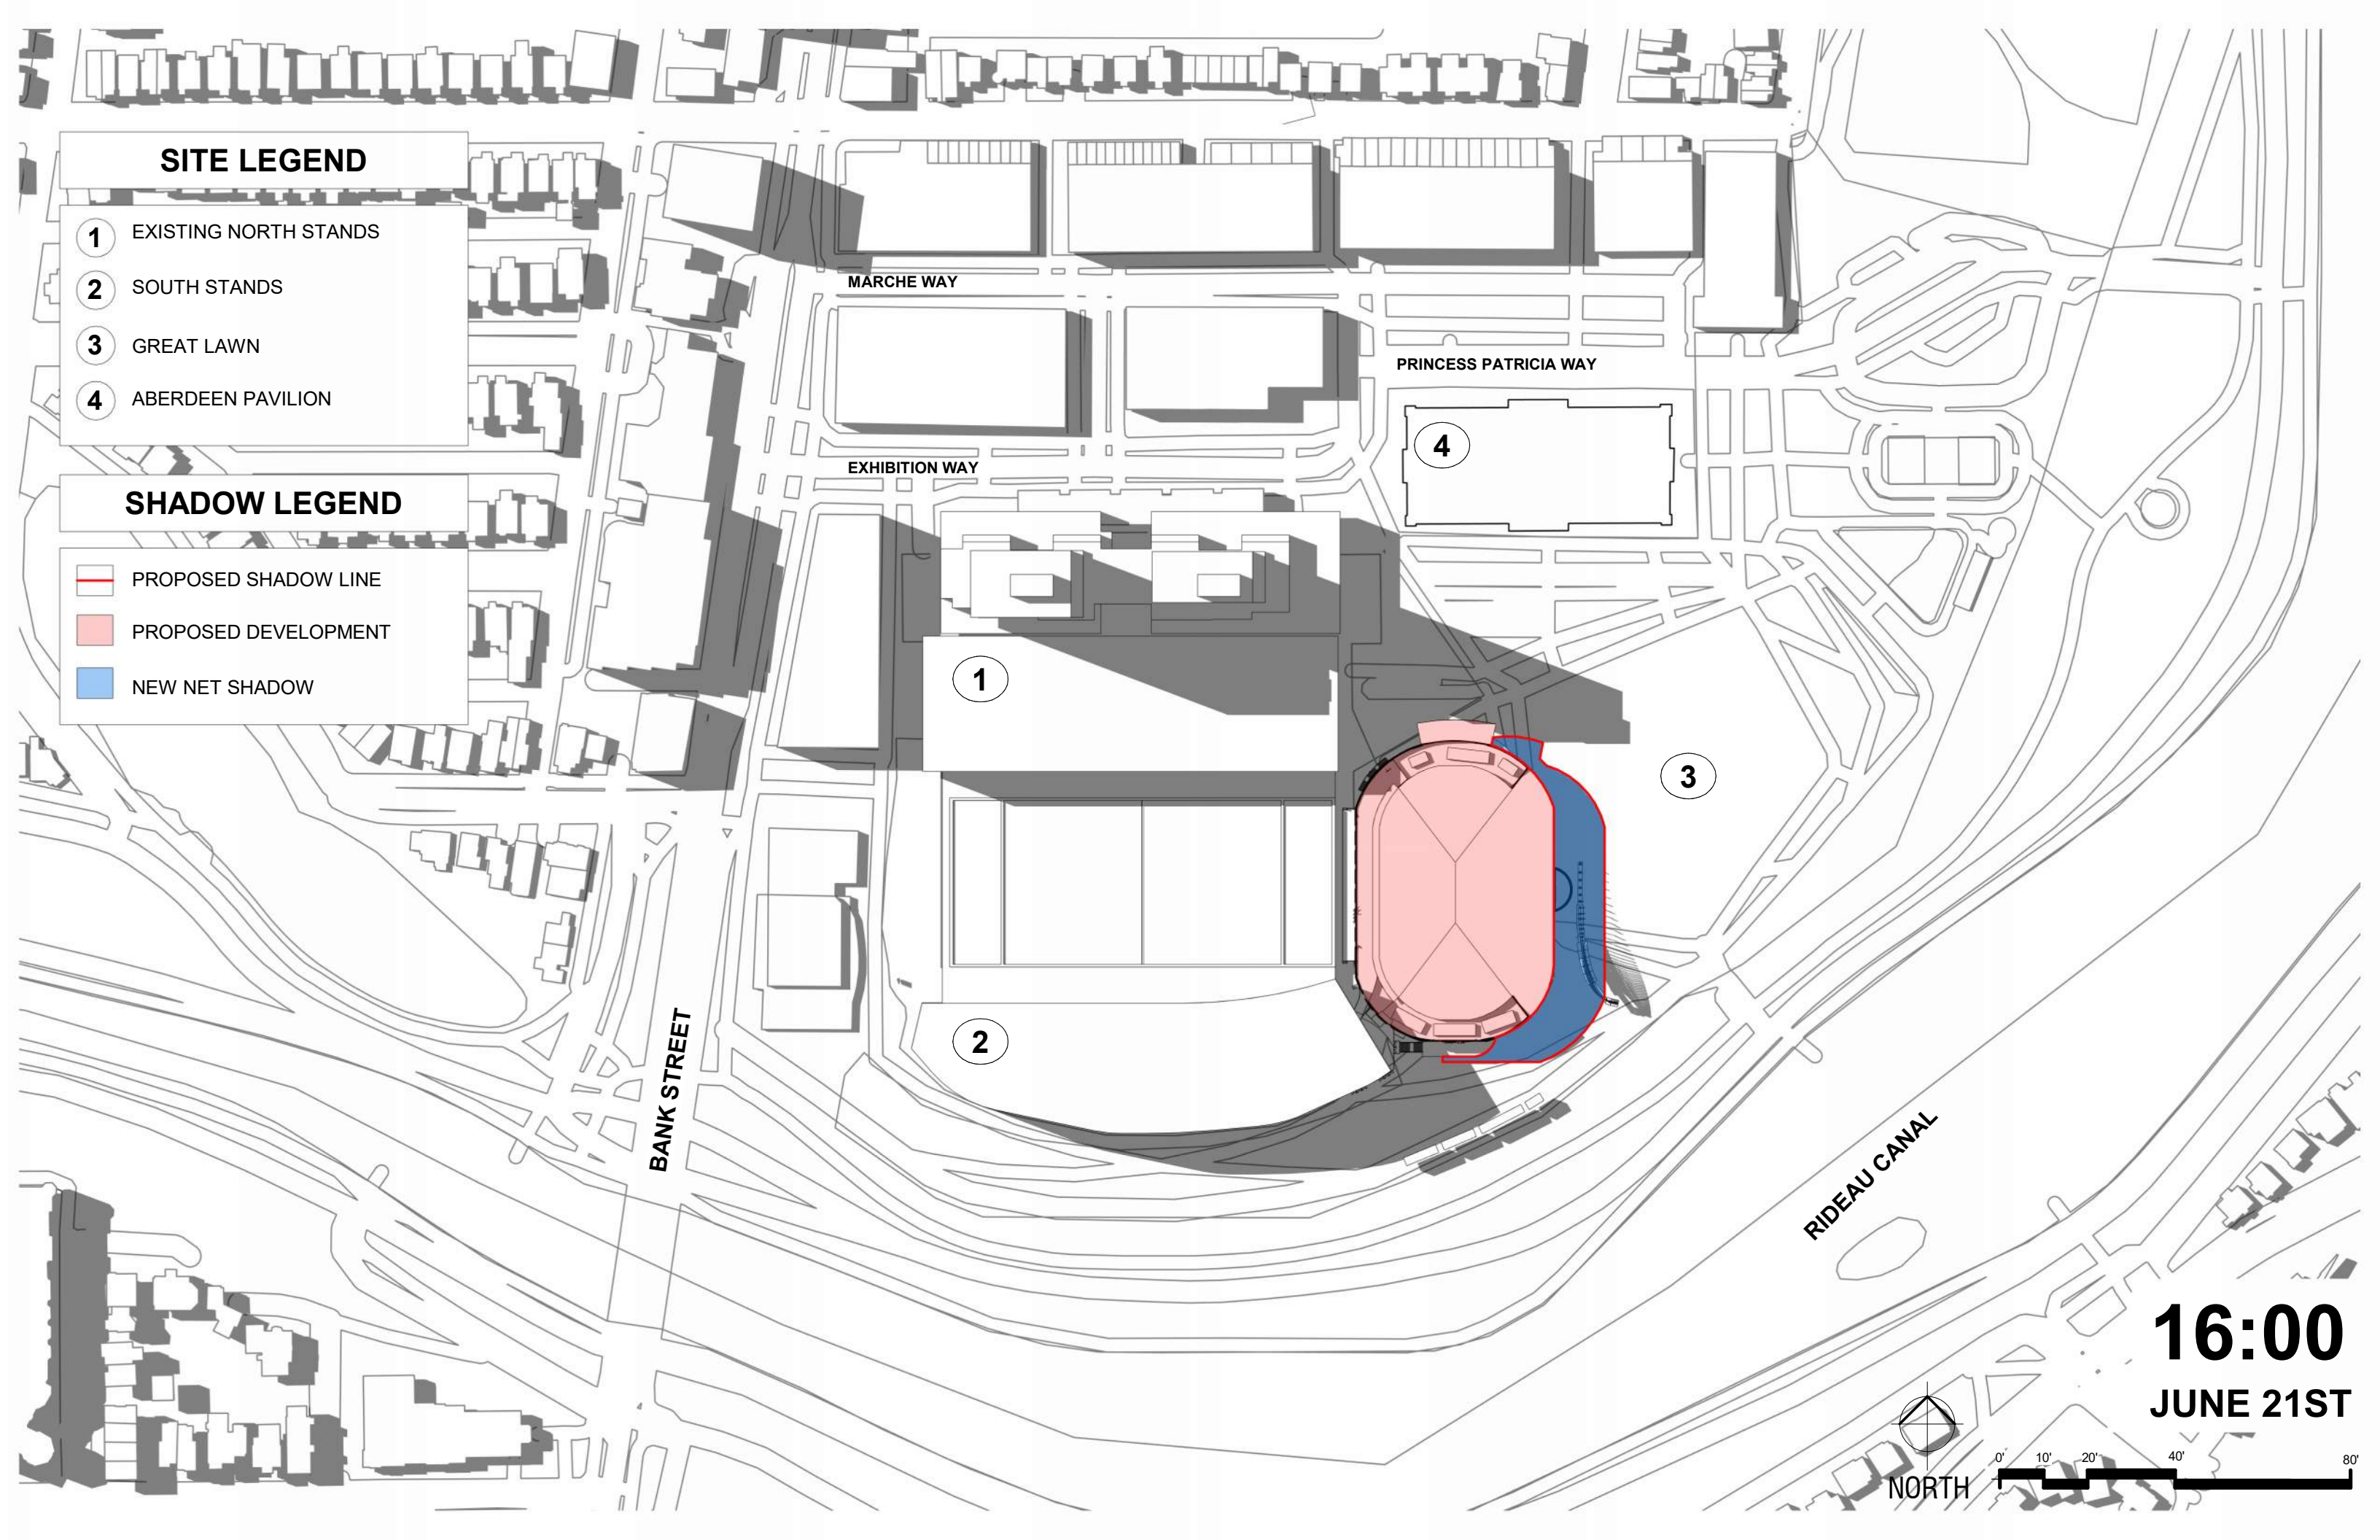

BANK STREET

MARCHE WAY

EXHIBITION WAY

PRINCESS PATRICIA WAY

RIDEAU CANAL

16:00
JUNE 21ST




SITE LEGEND


- 1 EXISTING NORTH STANDS
- 2 SOUTH STANDS
- 3 GREAT LAWN
- 4 ABERDEEN PAVILION

SHADOW LEGEND

- PROPOSED SHADOW LINE
- PROPOSED DEVELOPMENT
- NEW NET SHADOW

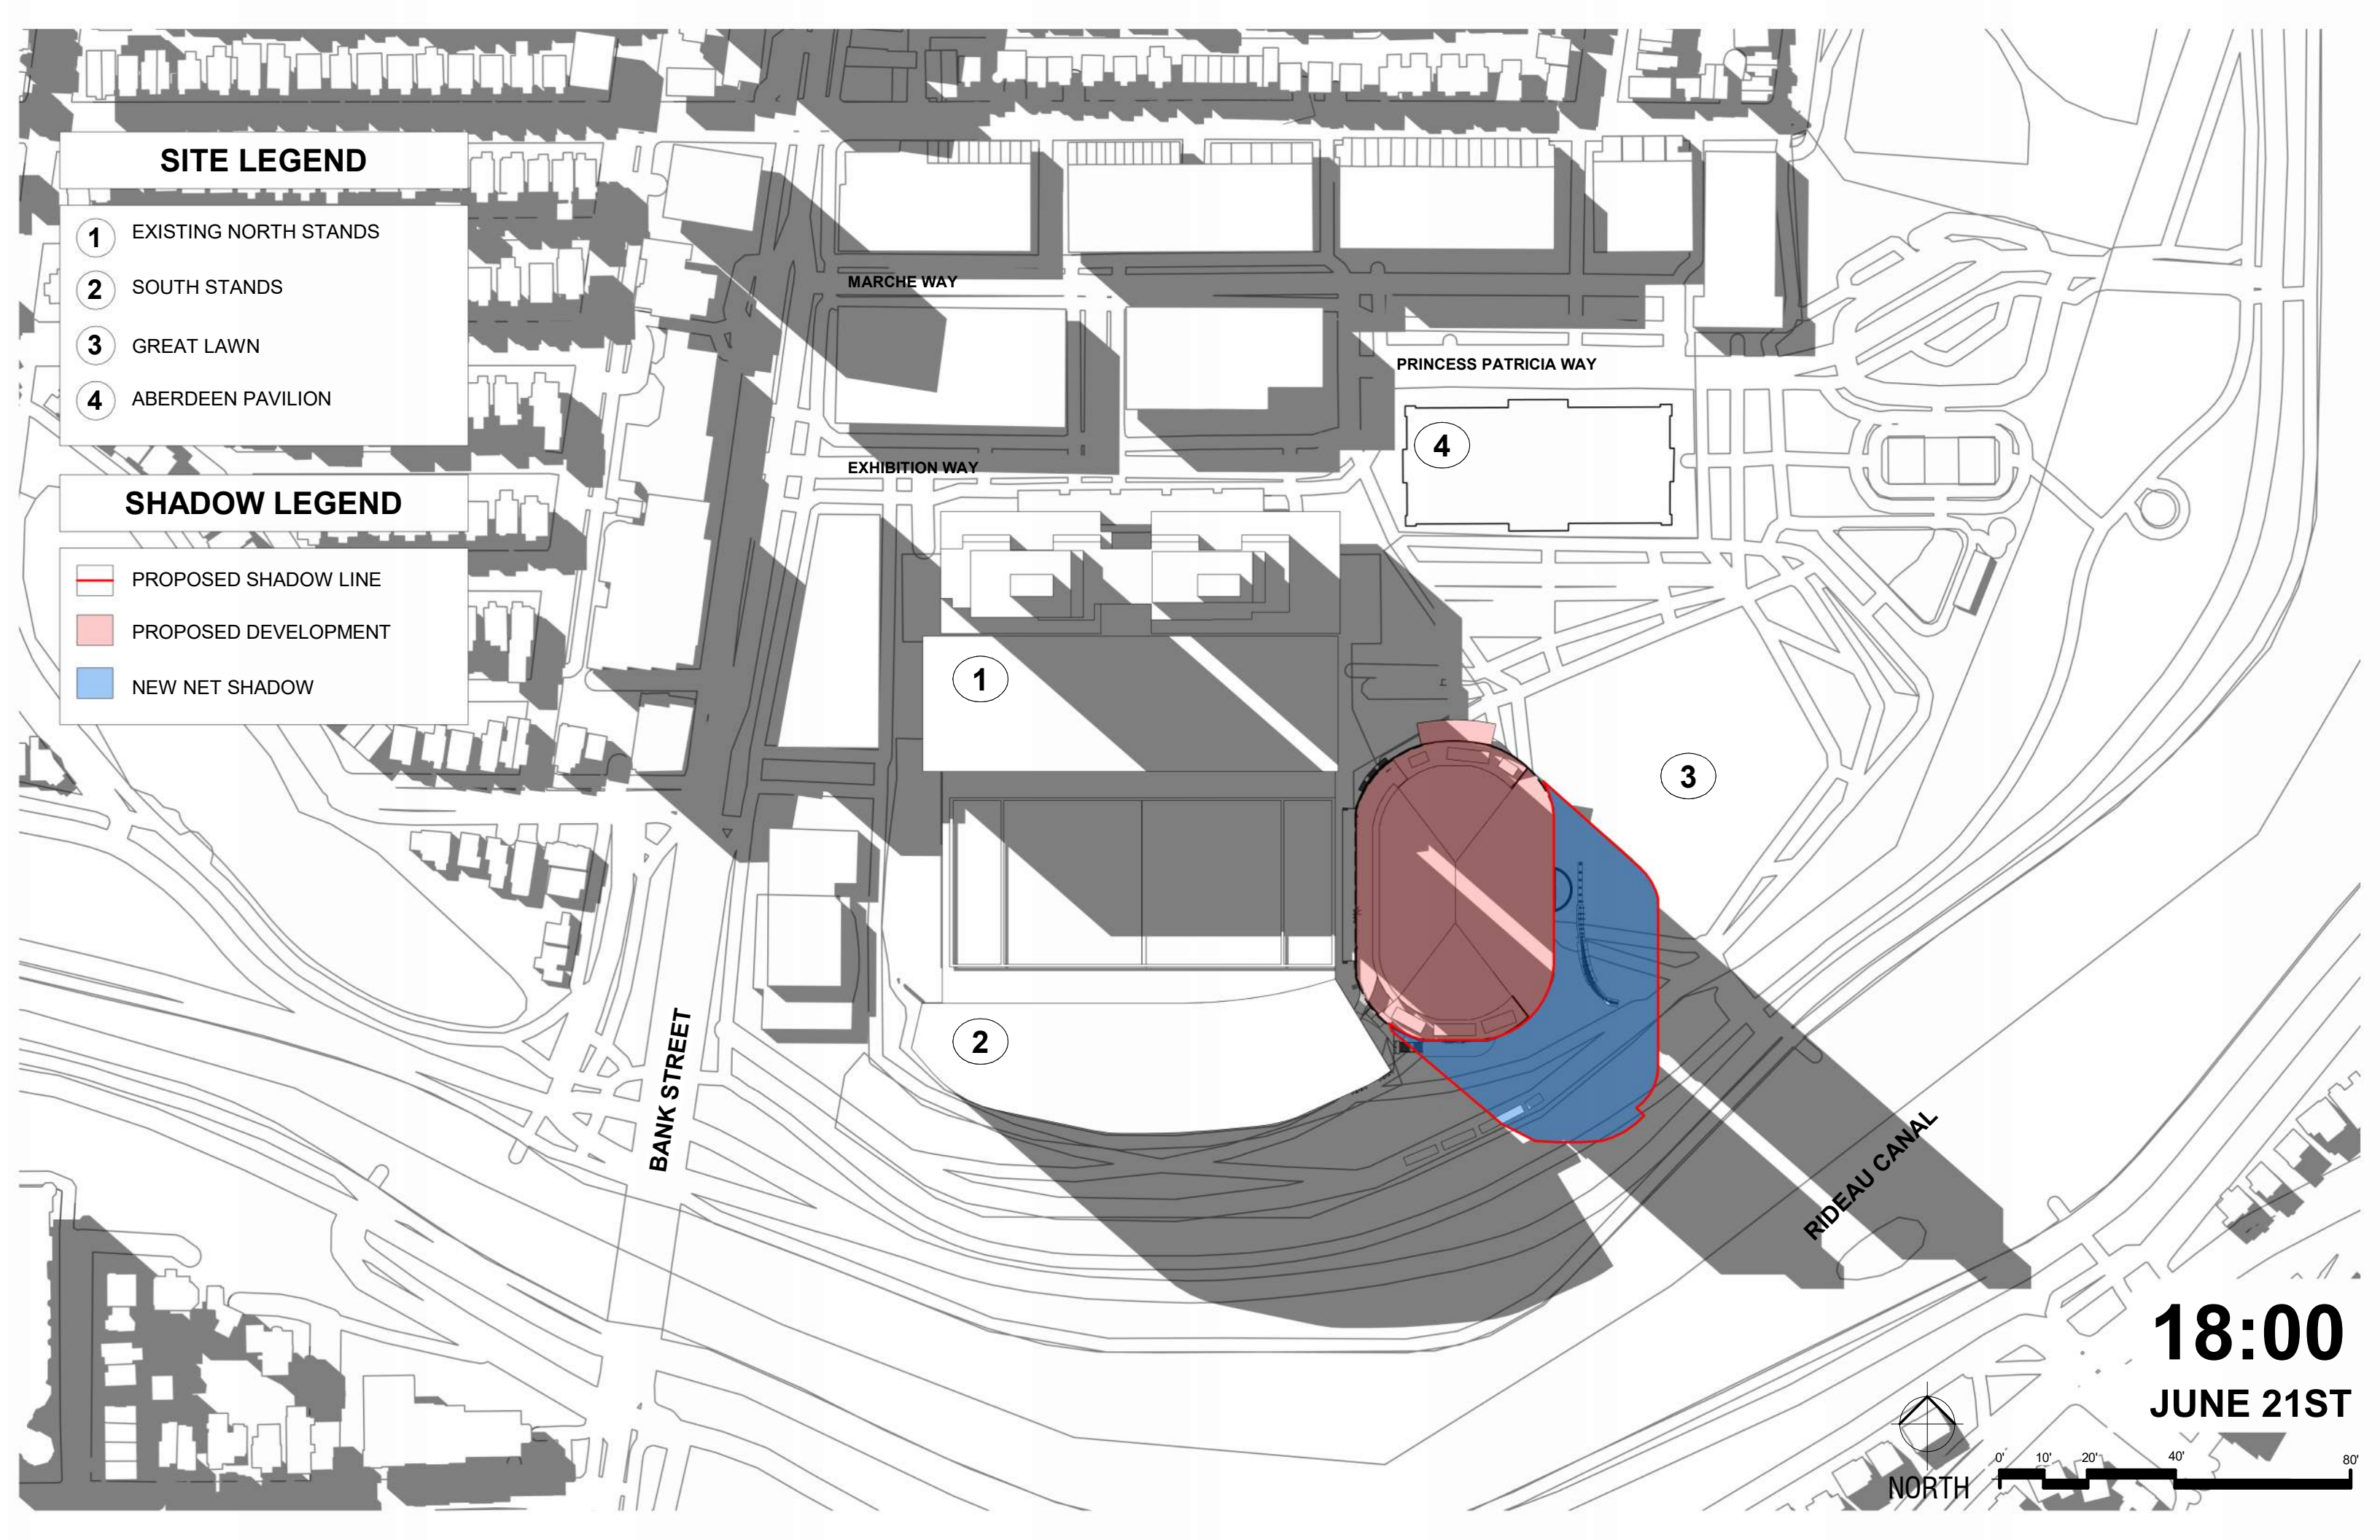

18:00
JUNE 21ST

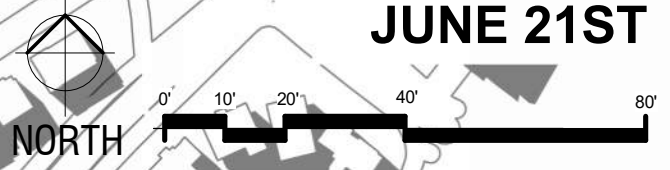


SITE LEGEND

- 1 EXISTING NORTH STANDS
- 2 SOUTH STANDS
- 3 GREAT LAWN
- 4 ABERDEEN PAVILION

SHADOW LEGEND

- PROPOSED SHADOW LINE
- PROPOSED DEVELOPMENT
- NEW NET SHADOW

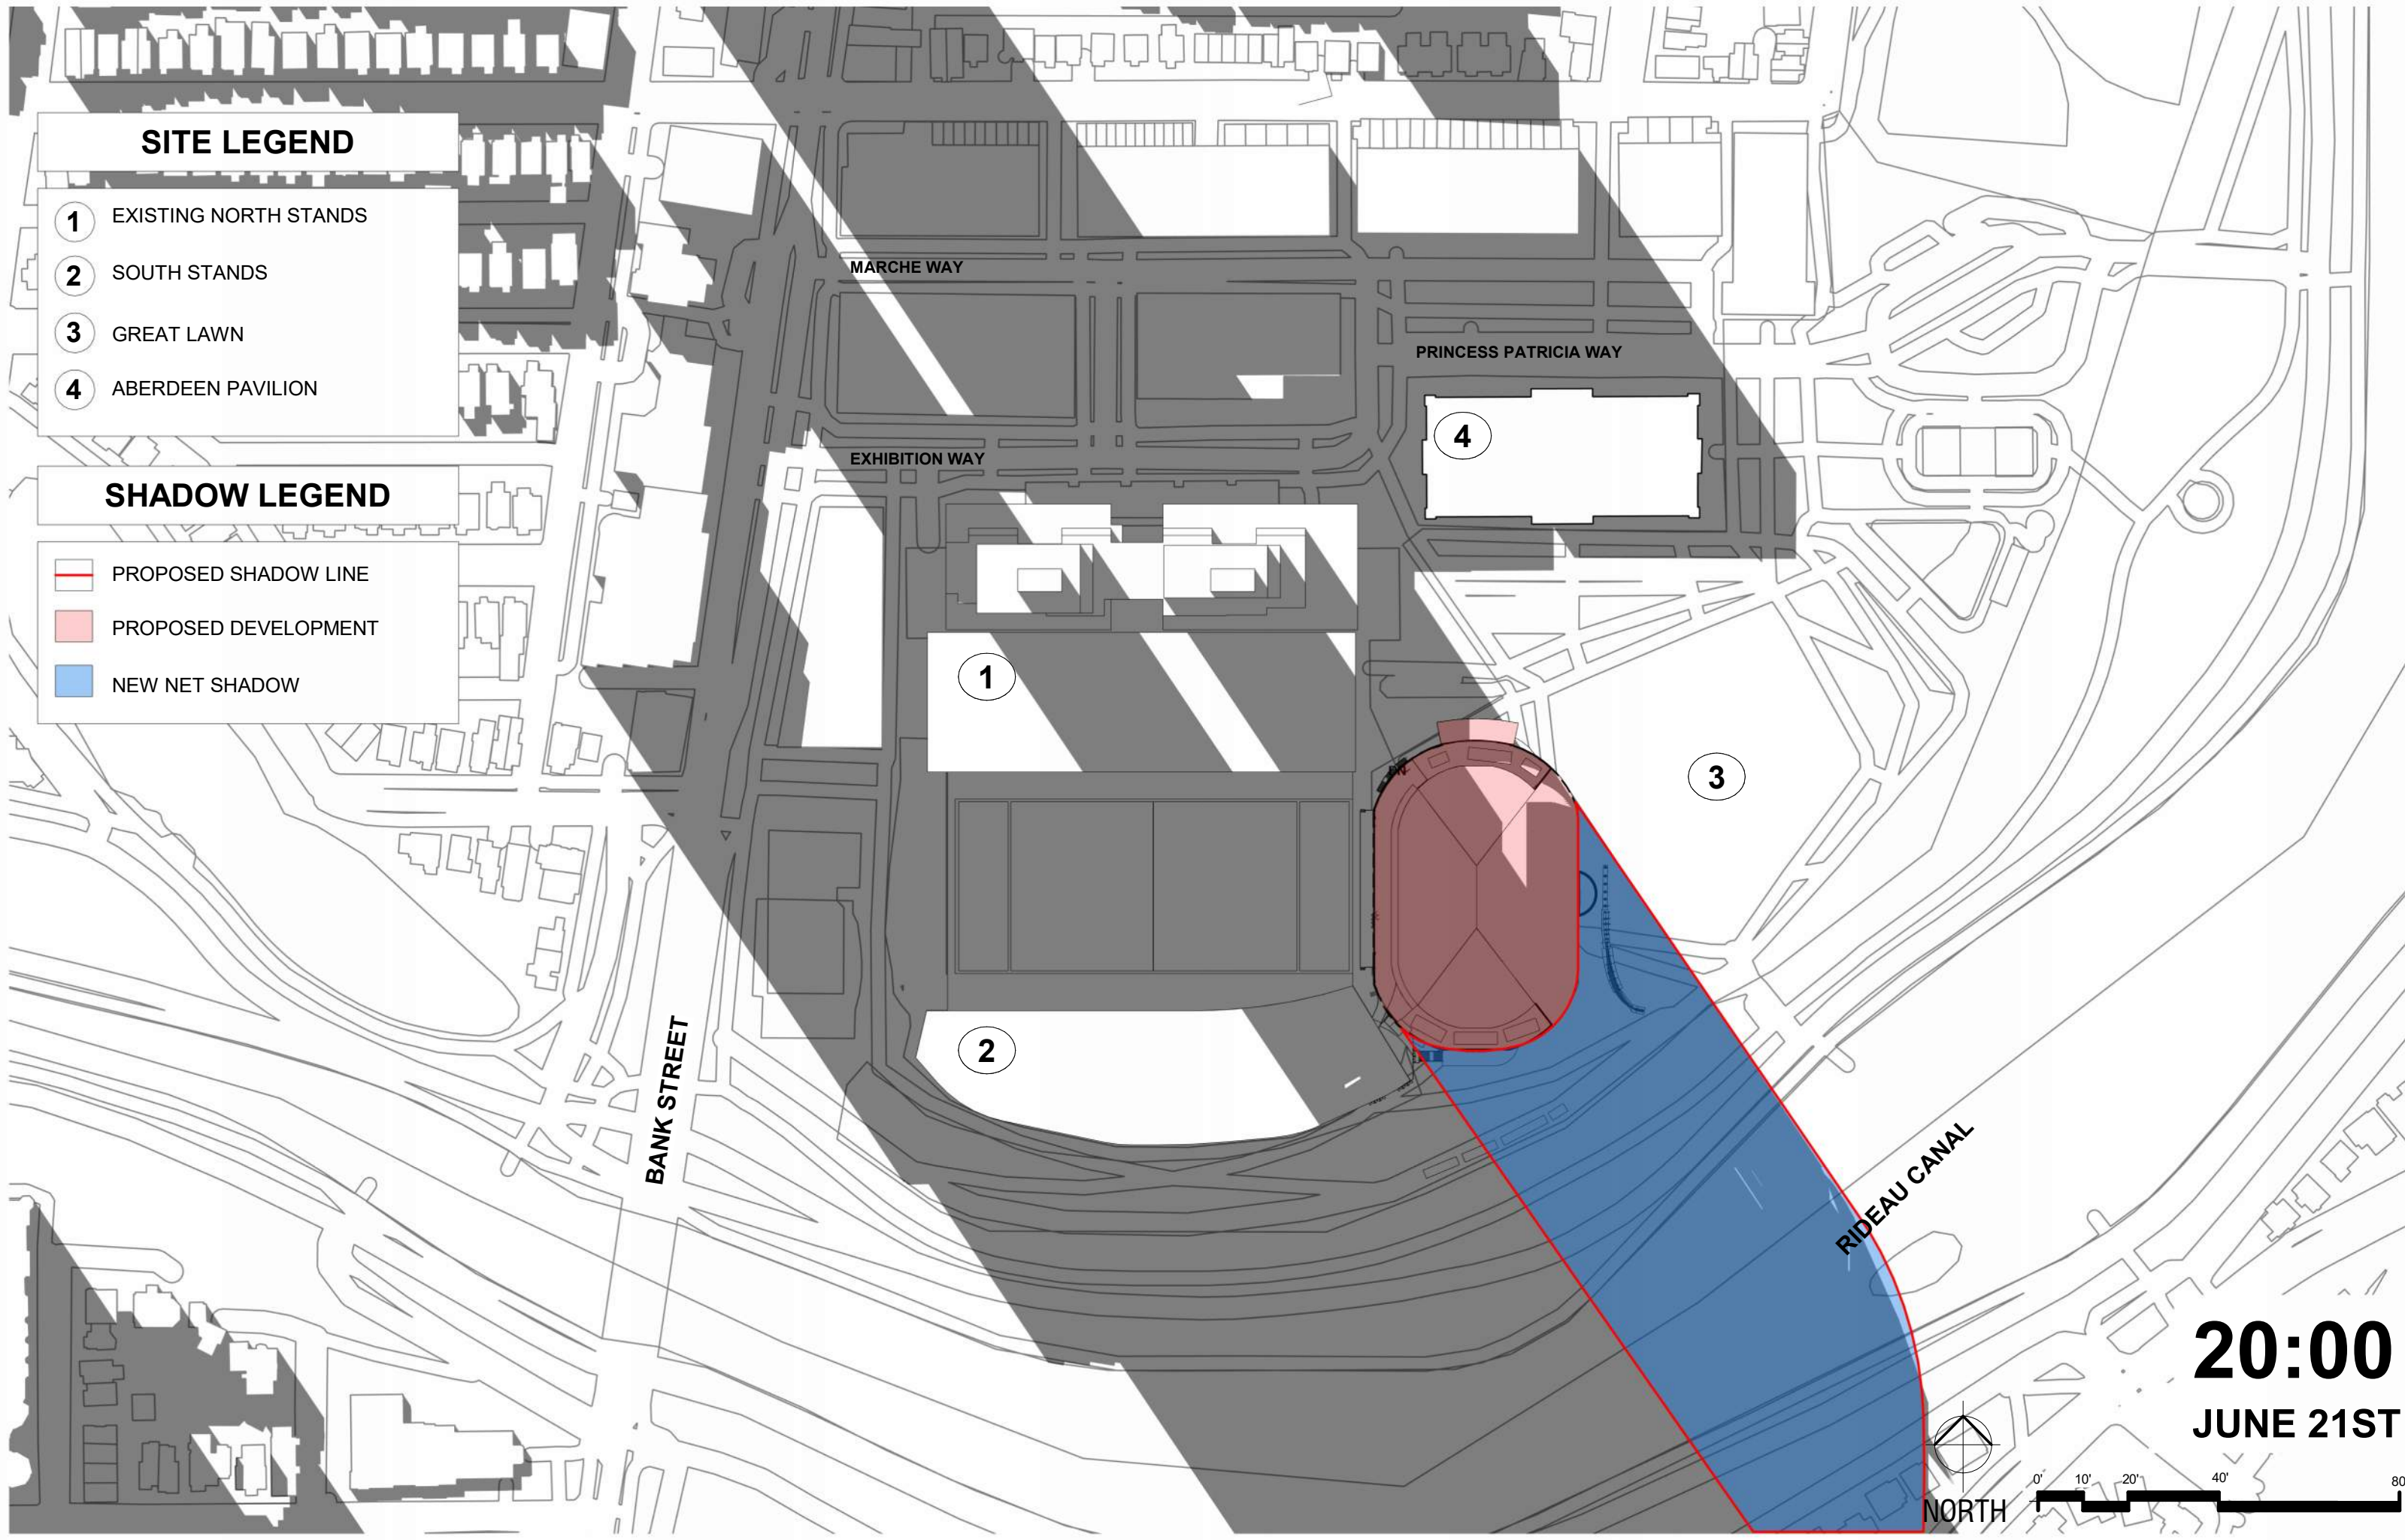

MARCHE WAY

PRINCESS PATRICIA WAY

EXHIBITION WAY


BANK STREET

RIDEAU CANAL

20:00
JUNE 21ST




NORTH

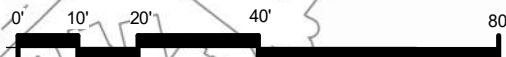


SEPTEMBER 21ST




08:00

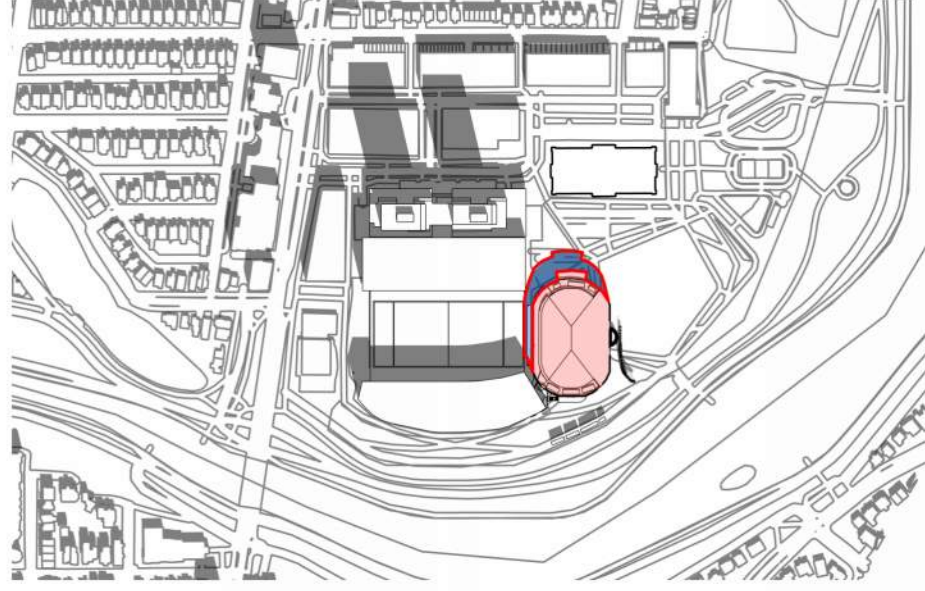


10:00

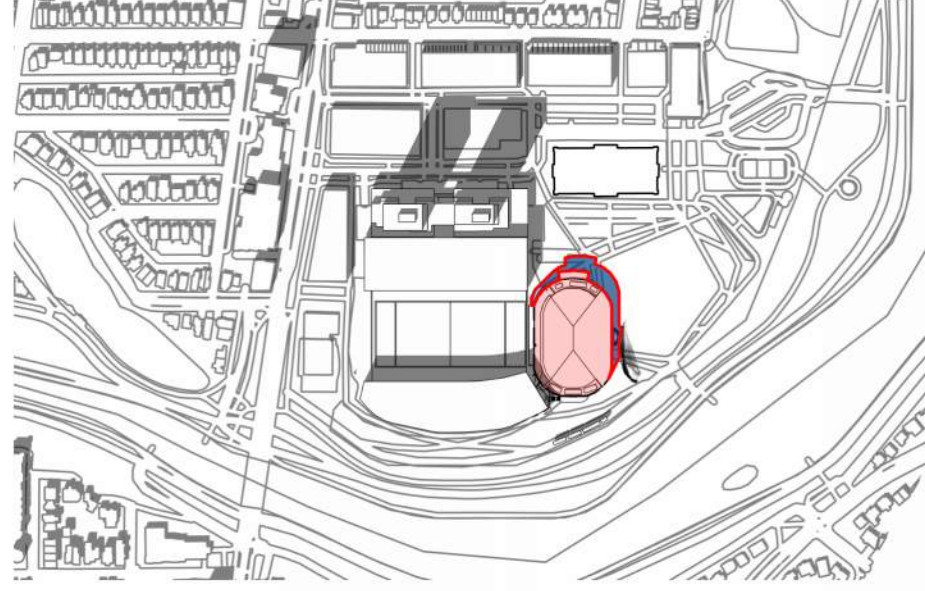

12:00

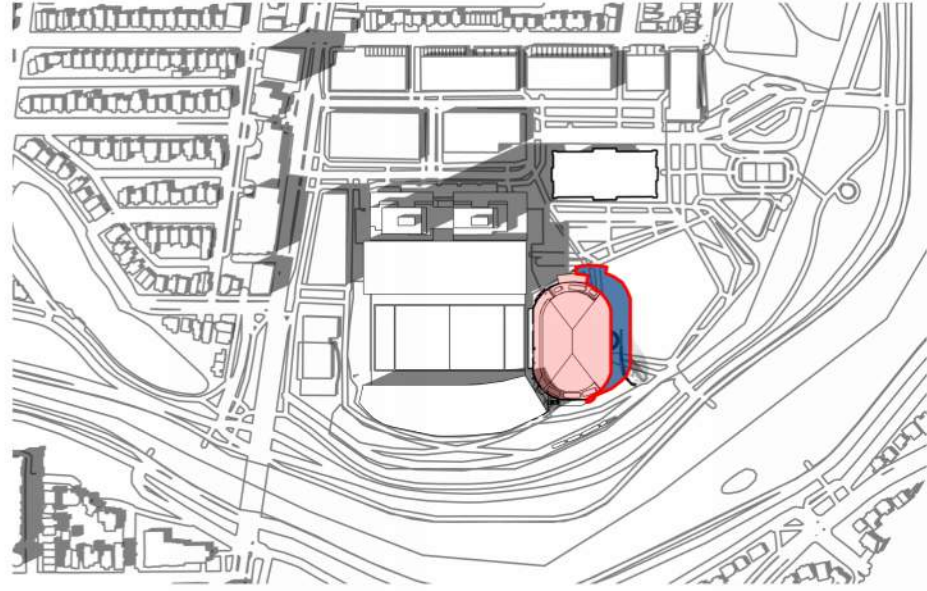

14:00

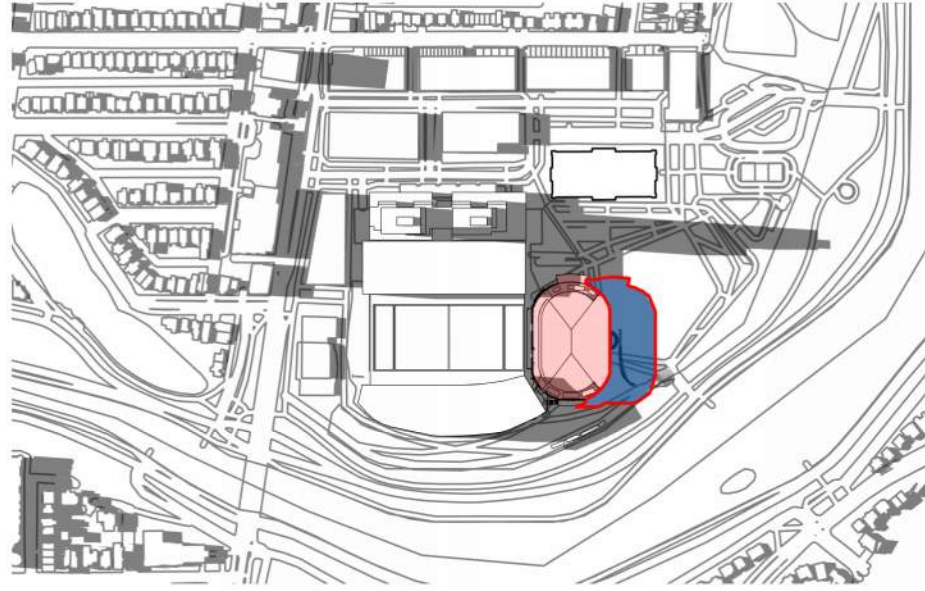


16:00




18:00


DECEMBER 21ST

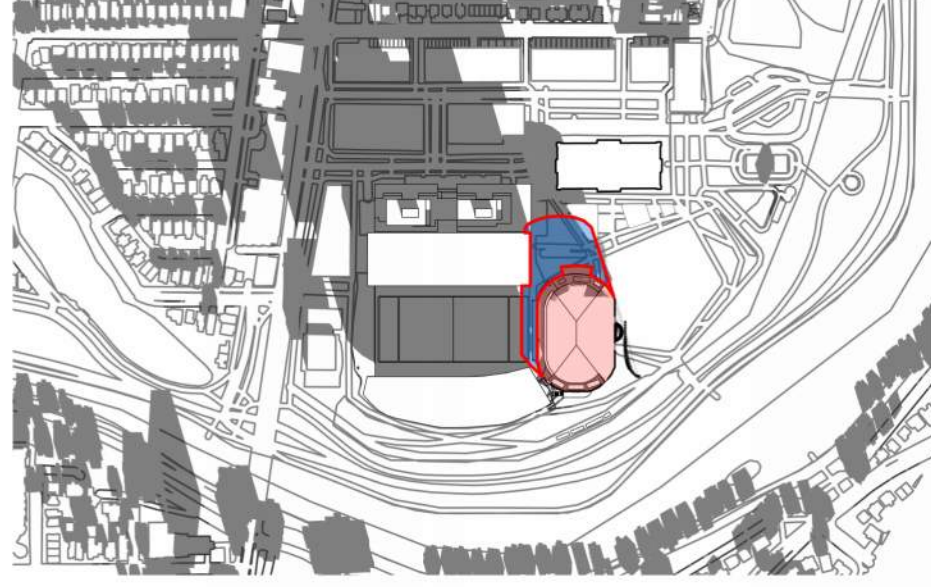


09:00

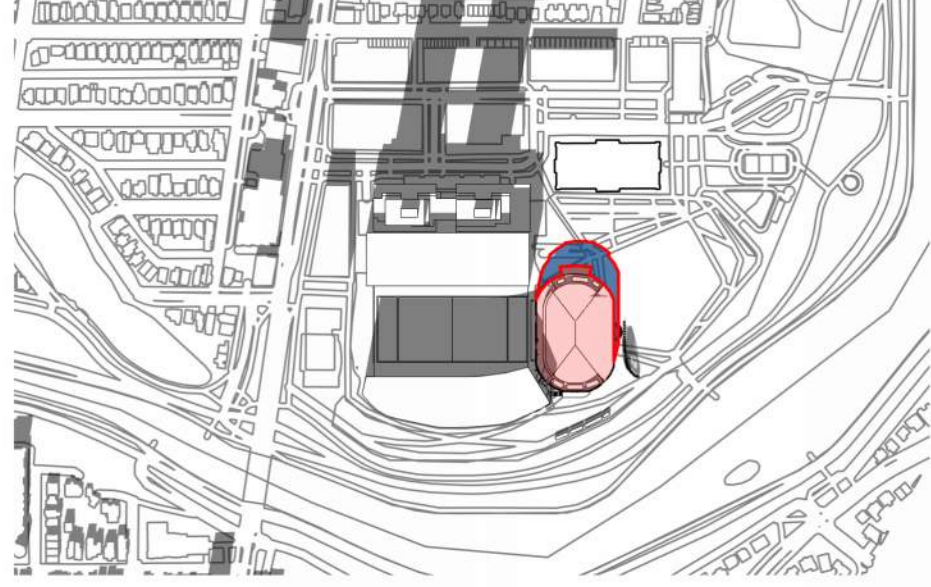

11:00

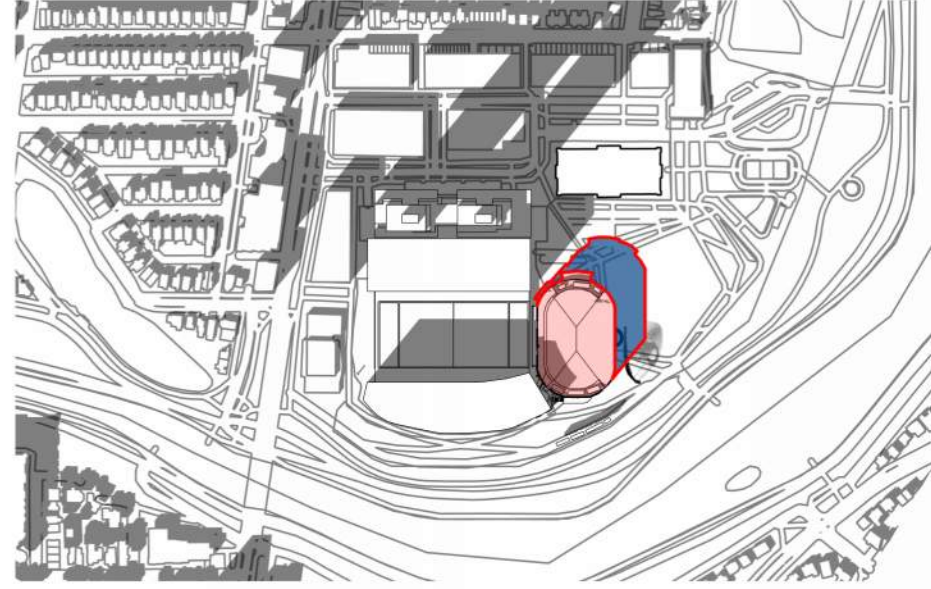


13:00

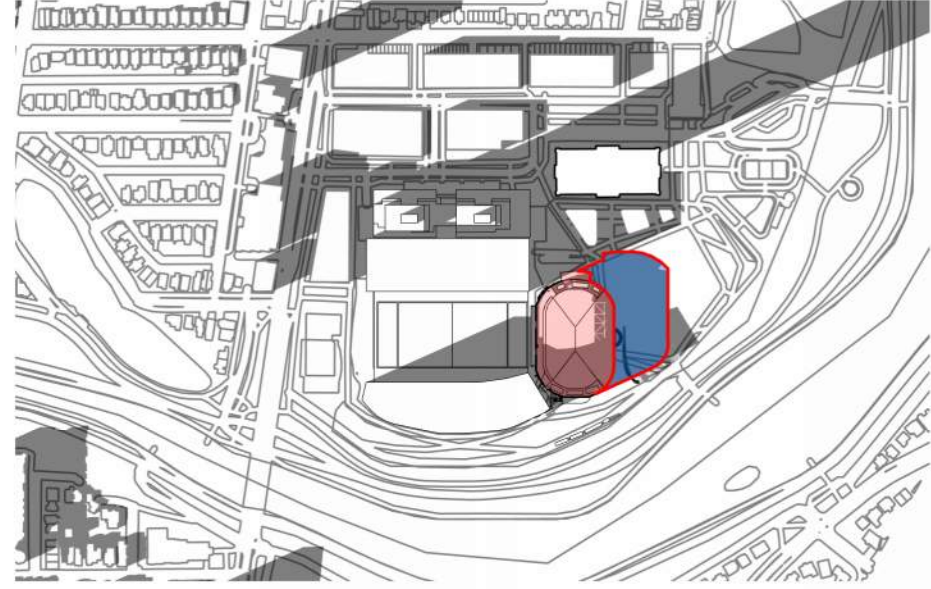


15:00


JUNE 21ST

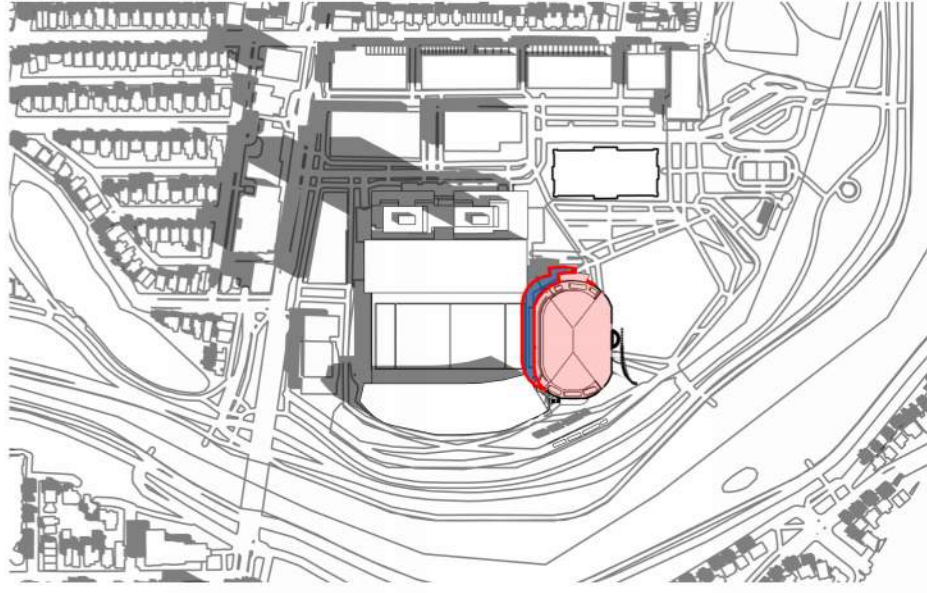


08:00

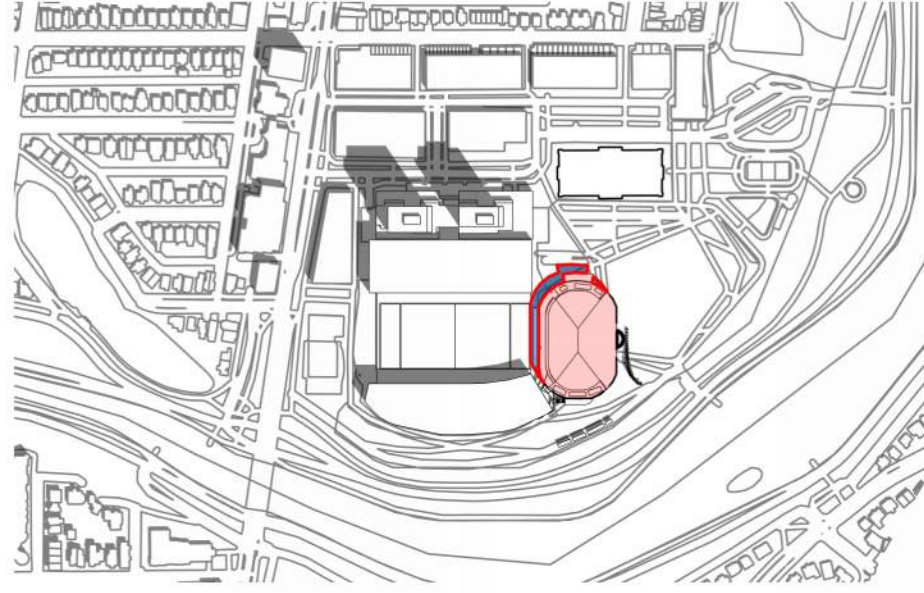


10:00

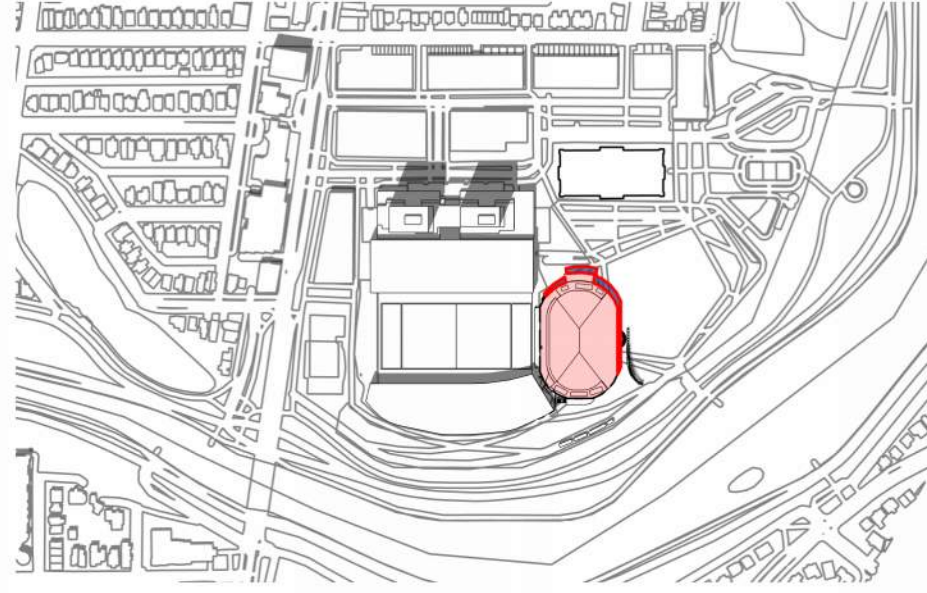


12:00

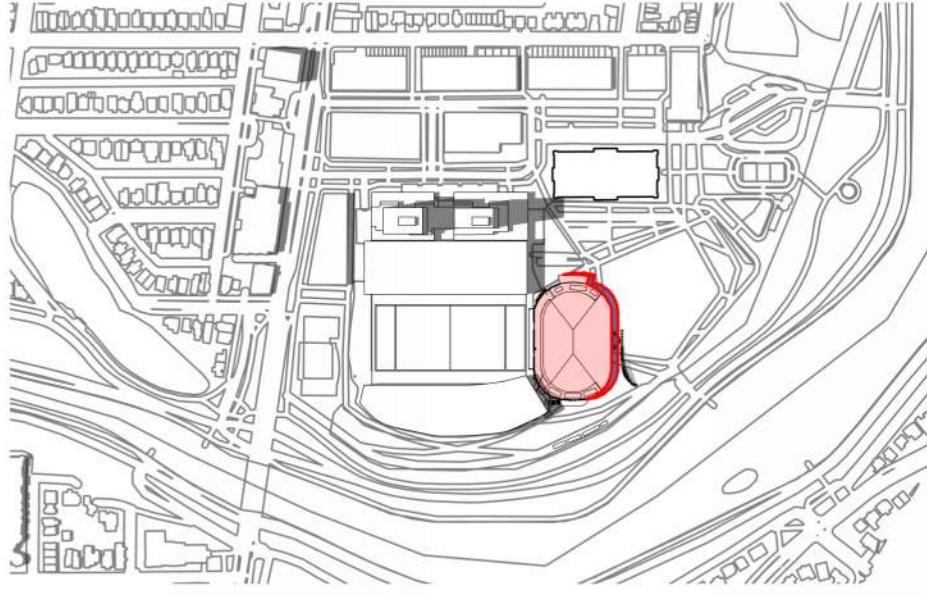


14:00

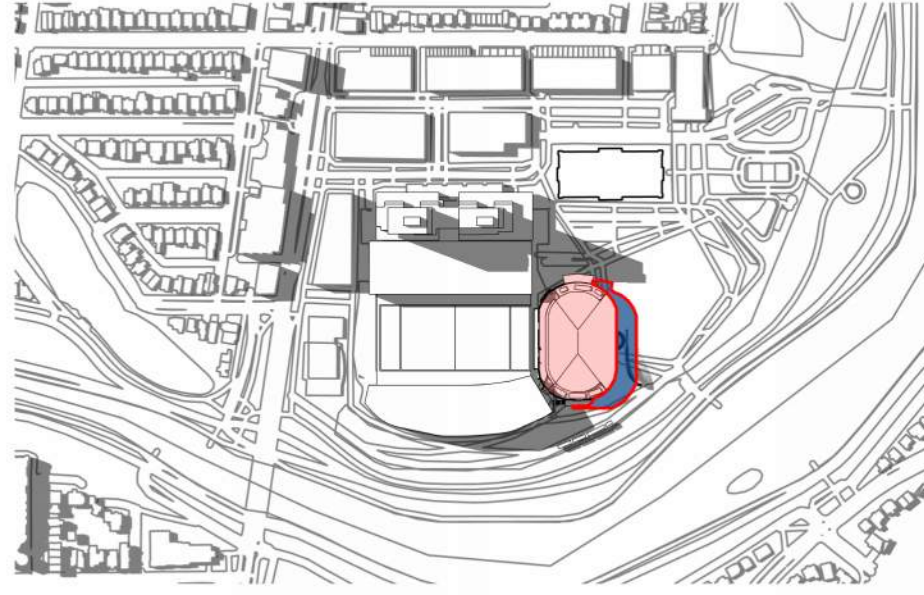

16:00

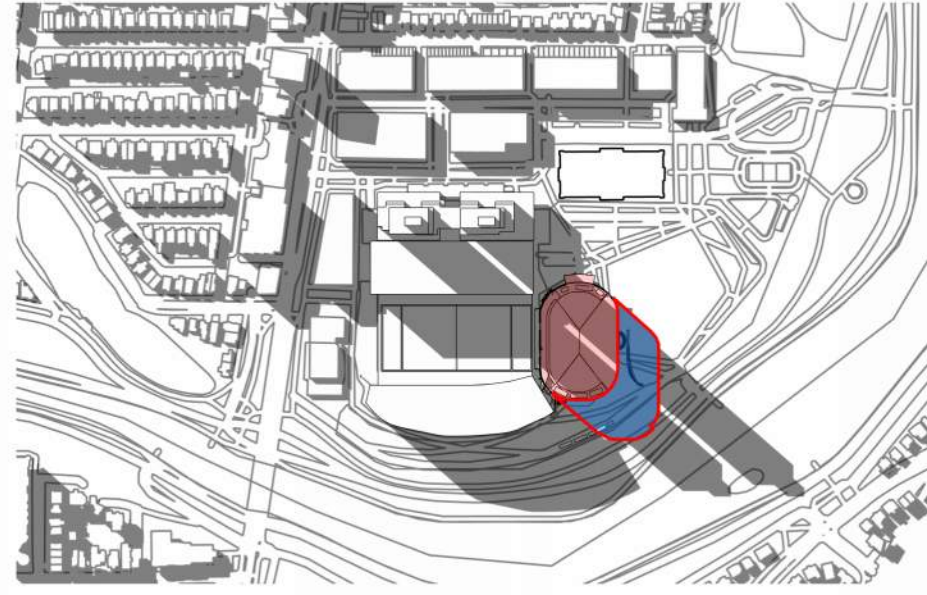

18:00

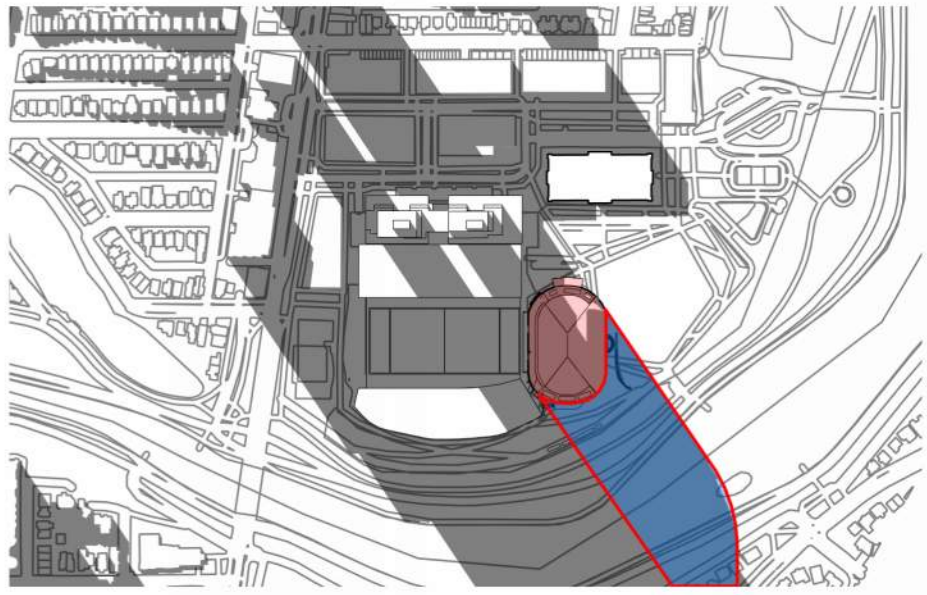

20:00