


C:\temp\AcPublish_11760\124011-TM.dwg, Fig1, May 31, 2024 - 11:02am, rhillier



Engineers, Planners & Landscape Architects
Suite 200, 240 Michael Cowpland Drive
Ottawa, Ontario, Canada K2M 1P6

Telephone (613) 254-9643
Facsimile (613) 254-5867
Website www.novatech-eng.com

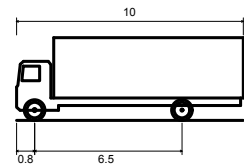

MSU - Medium Single Unit Truck

Overall Length	10.000m
Overall Width	2.600m
Overall Body Height	3.650m
Min Body Ground Clearance	0.445m
Track Width	2.600m
Lock-to-lock time	4.00s
Curb to Curb Turning Radius	11.100m


100 BILL LEATHEN DRIVE

TURNING MOVEMENT (MSU)

SCALE 1 : 500



DATE MAY 2024	JOB 124011	FIGURE FIGURE 1
------------------	---------------	--------------------

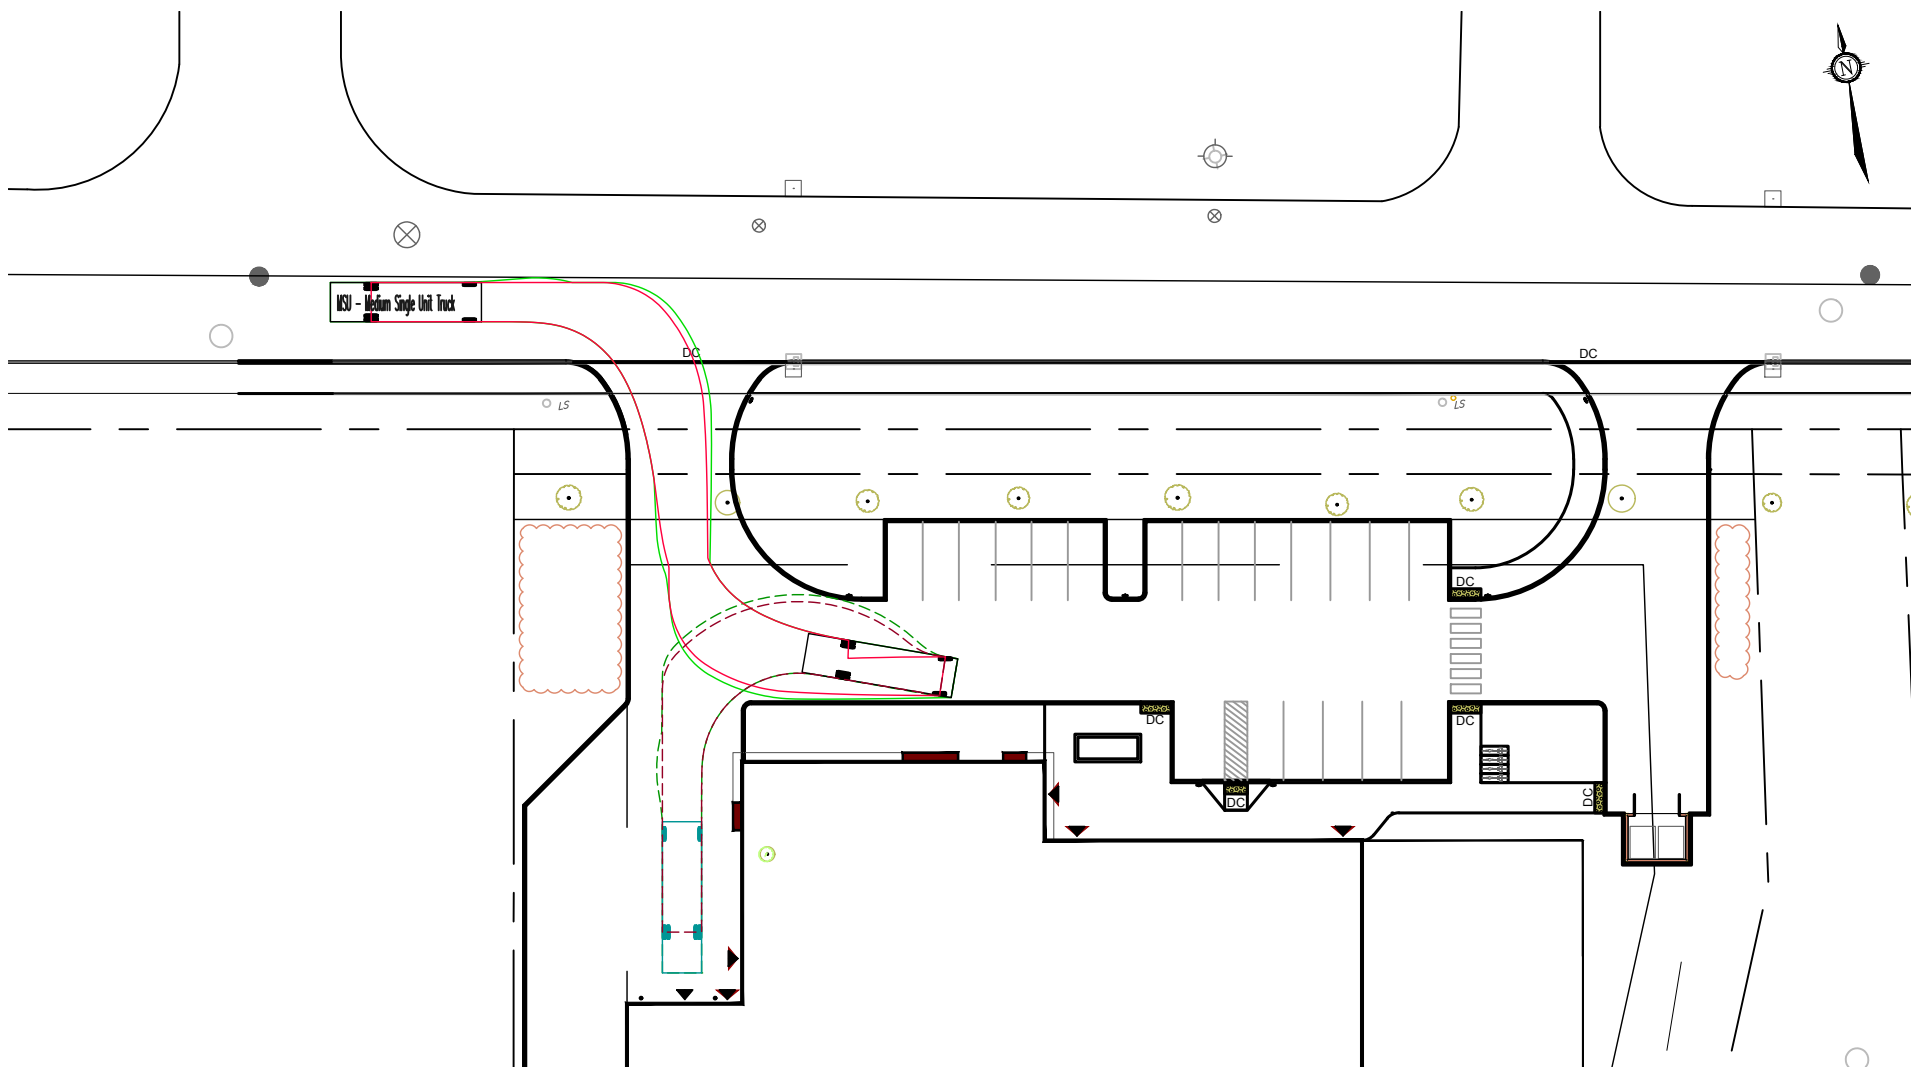


C:\temp\AcPublish_11760\124011-TM.dwg, Fig2, May 31, 2024 - 11:02am, rhillier



Engineers, Planners & Landscape Architects
Suite 200, 240 Michael Cowpland Drive
Ottawa, Ontario, Canada K2M 1P6

Telephone (613) 254-9643
Facsimile (613) 254-5867
Website www.novatech-eng.com

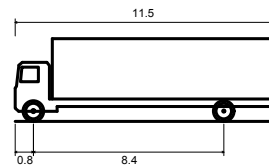

HSU - Heavy Single Unit Truck

Overall Length 11.500m
Overall Width 2.600m
Overall Body Height 3.650m
Min Body Ground Clearance 0.445m
Track Width 2.600m
Lock-to-lock time 4.00s
Curb to Curb Turning Radius 14.100m

100 BILL LEATHEN DRIVE

TURNING MOVEMENT (HSU)

SCALE 1 : 500



DATE MAY 2024

JOB 124011


FIGURE FIGURE 2

C:\temp\AcPublish_11760\124011-TM.dwg, Fig3, May 31, 2024 - 11:02am, rhillier



Engineers, Planners & Landscape Architects
Suite 200, 240 Michael Cowpland Drive
Ottawa, Ontario, Canada K2M 1P6

Telephone (613) 254-9643
Facsimile (613) 254-5867
Website www.novatech-eng.com

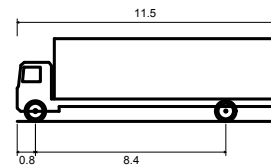


HSU - Heavy Single Unit Truck

Overall Length 11.500m
Overall Width 2.600m
Overall Body Height 3.650m
Min Body Ground Clearance 0.445m
Track Width 2.600m
Lock-to-lock time 4.00s
Curb to Curb Turning Radius 14.100m

100 BILL LEATHEN DRIVE

TURNING MOVEMENT (HSU)

SCALE 1 : 500

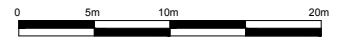

DATE MAY 2024

JOB 124011

FIGURE FIGURE 3