


ORLEANS VILLAGE PHASE 4

Sheet List Table				
No.	REVISION No.	REVISION DATE	DRAWINGS	DESCRIPTION
0			TITLE PAGE	
1			GENERAL NOTES	
2			DETAILS AND TABLE	
3			DETAILS	
4			TWSI DETAILS	
5			GENERAL PLAN	
6			GENERAL PLAN	
7			Private Street 1	STA. 0+--10.000 TO STA. 0+170.000
8			Private Street 1	STA. 0+170.000 TO STA. 0+350.000
9			Private Street 1	STA. 0+350.000 TO STA. 0+519.539
10			Private Street 2	STA. 0+--10.000 TO STA. 0+173.675
11			Private Street 3	STA. 0+--10.000 TO STA. 0+101.961
12			Private Street 4	STA. 0+--10.000 TO STA. 0+111.949
13			Private Street 5	STA. 0+--10.000 TO STA. 0+134.403
14			SERVICING 1	STA. 0+--10.000 TO STA. 0+47.737
15			SERVICING 2	STA. 0+--10.000 TO STA. 0+43.127
16			SERVICING 3	STA. 0+--10.000 TO STA. 0+52.748
17			LAMARCHE AVENUE	STA. 0+--10.000 TO STA. 0+190.000
18			GRADING PLAN	description
19			GRADING PLAN	
20			CROSS SECTIONS	
21			SANITARY DRAINAGE PLAN	
22			STORM DRAINAGE PLAN	
23			PONDING PLAN	
24			EROSION AND SEDIMENT CONTROL PLAN STAGE 1	
25			EROSION AND SEDIMENT CONTROL PLAN STAGE 2	

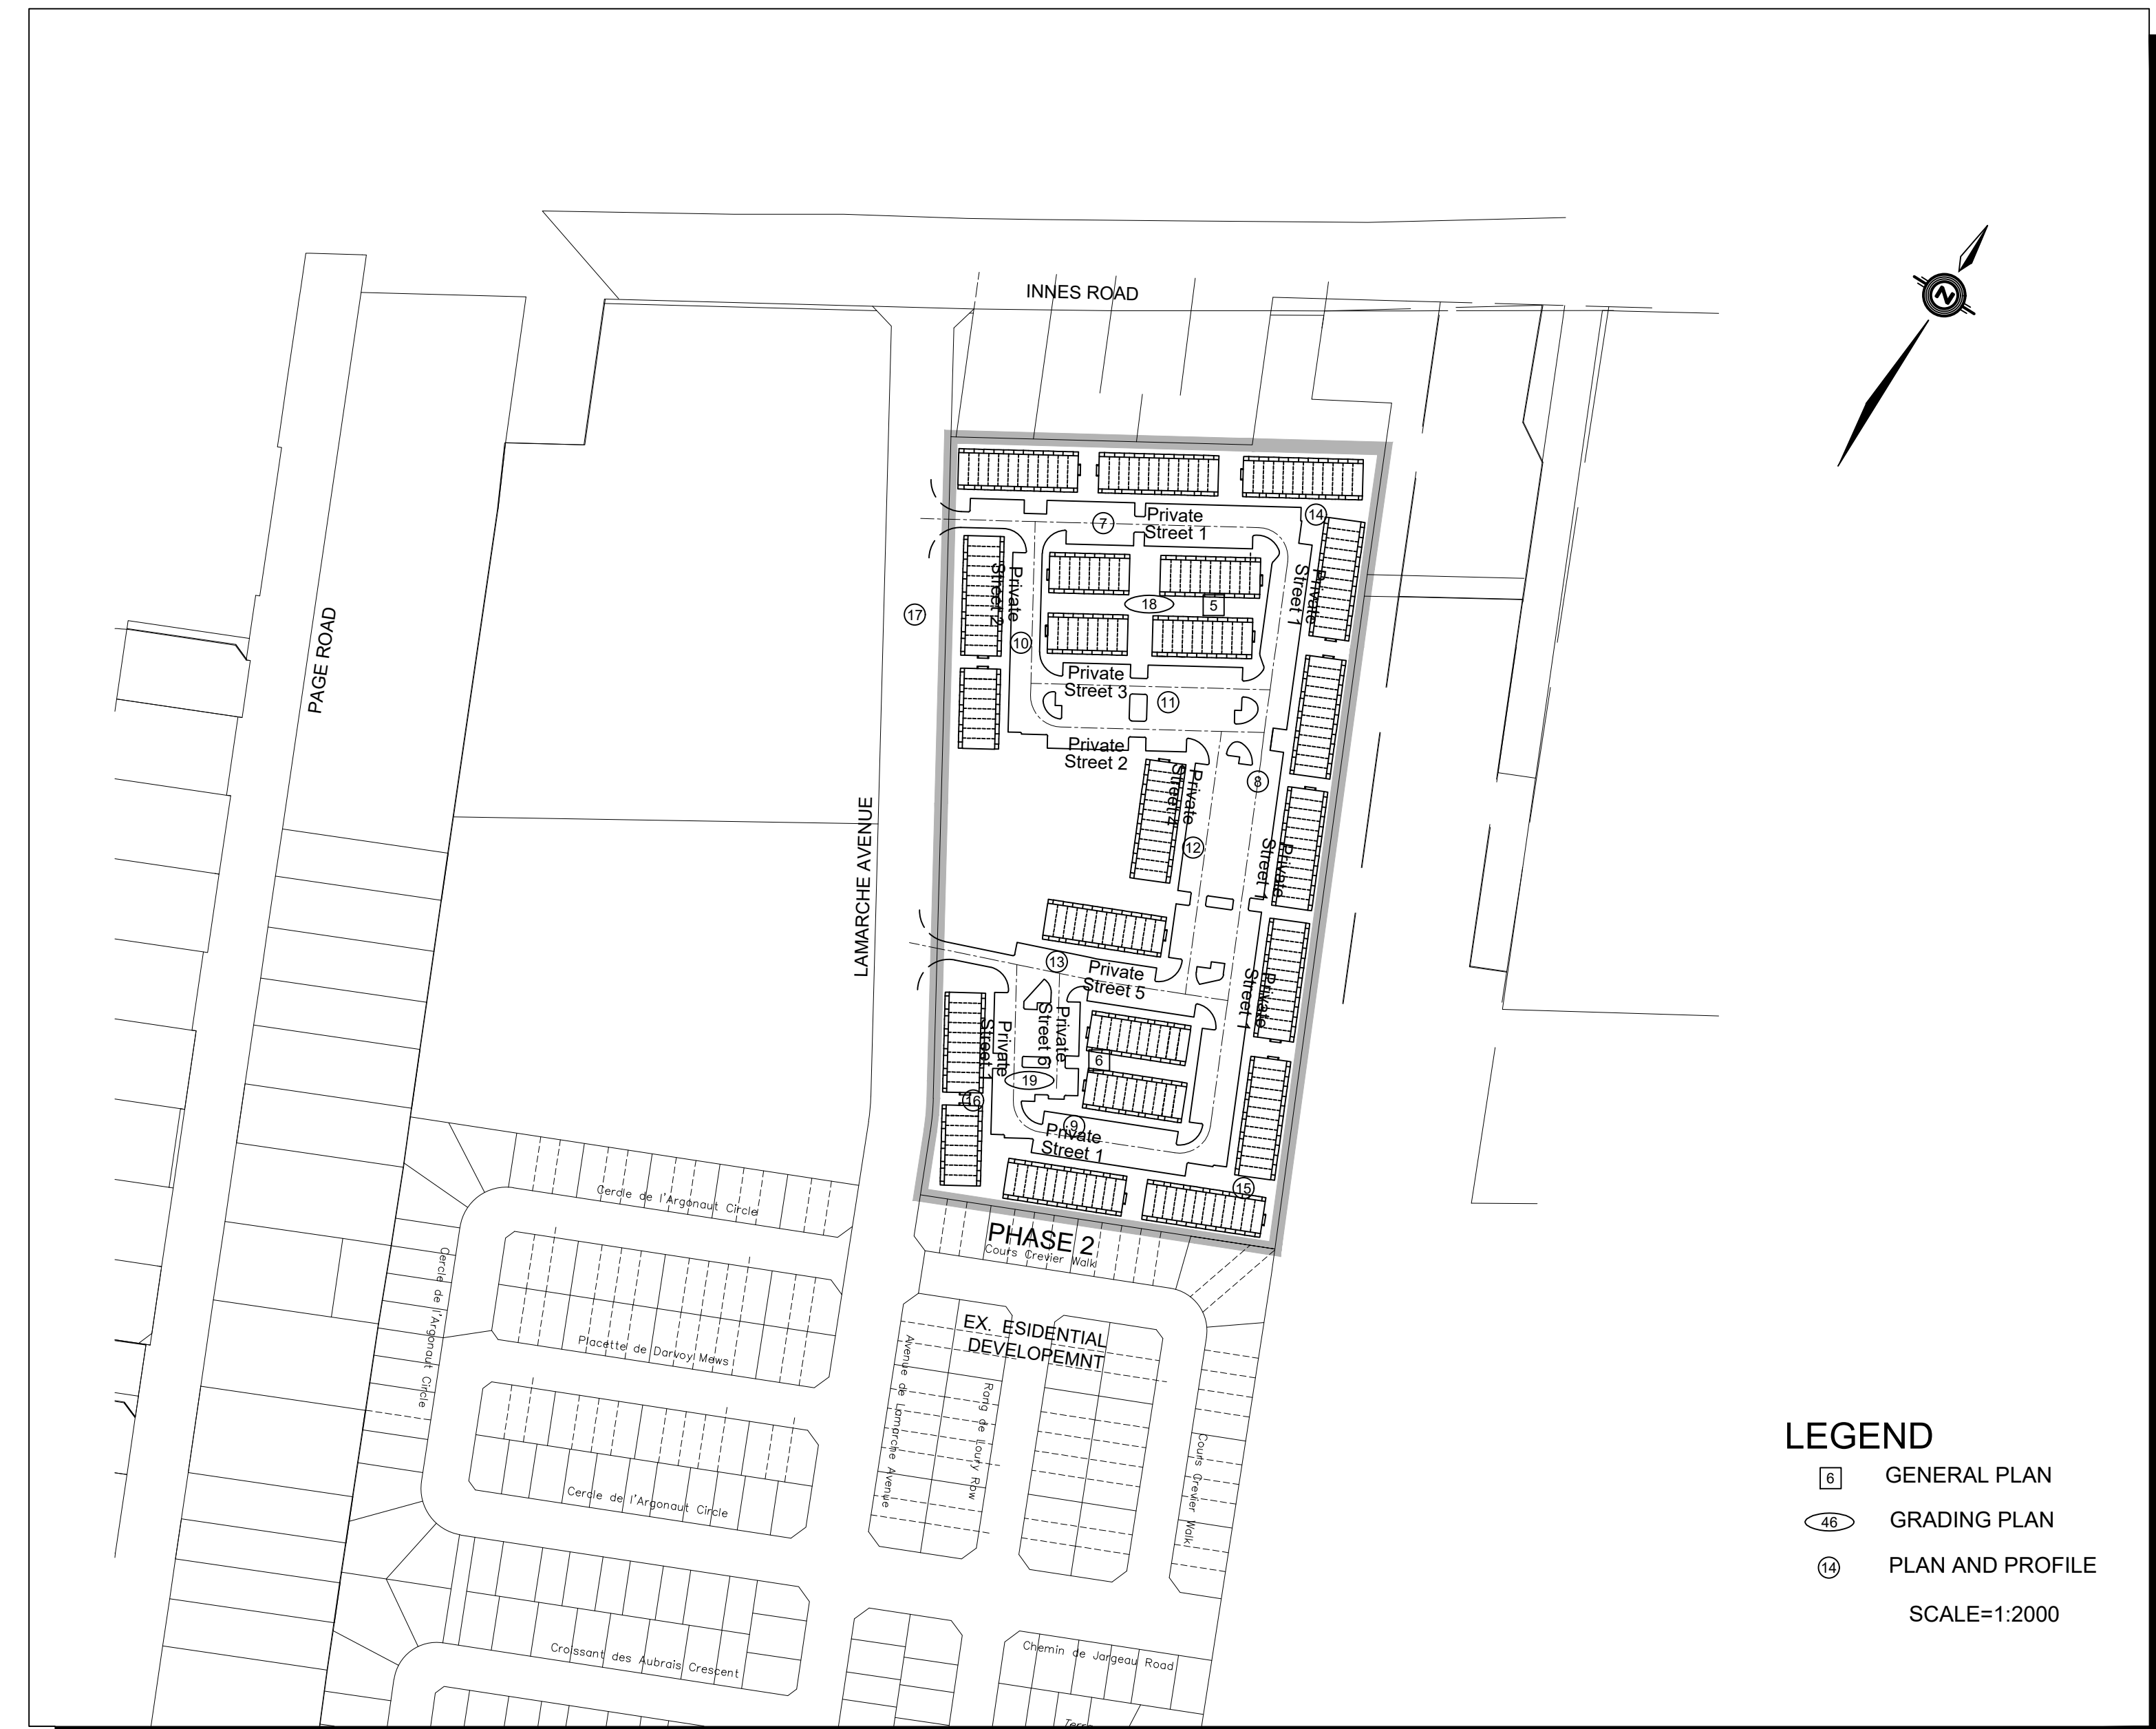

DSEL
 120 Iber Road, Unit 103
 Stittsville, ON K2S 1E9
 Tel. (613) 836-0856
 Fax. (613) 836-7183
 www.DSEL.ca

PROJECT No. 24-1403

CITY OF OTTAWA

CAIVAN
 (ORLEANS VILLAGE 2)
 LTD.