


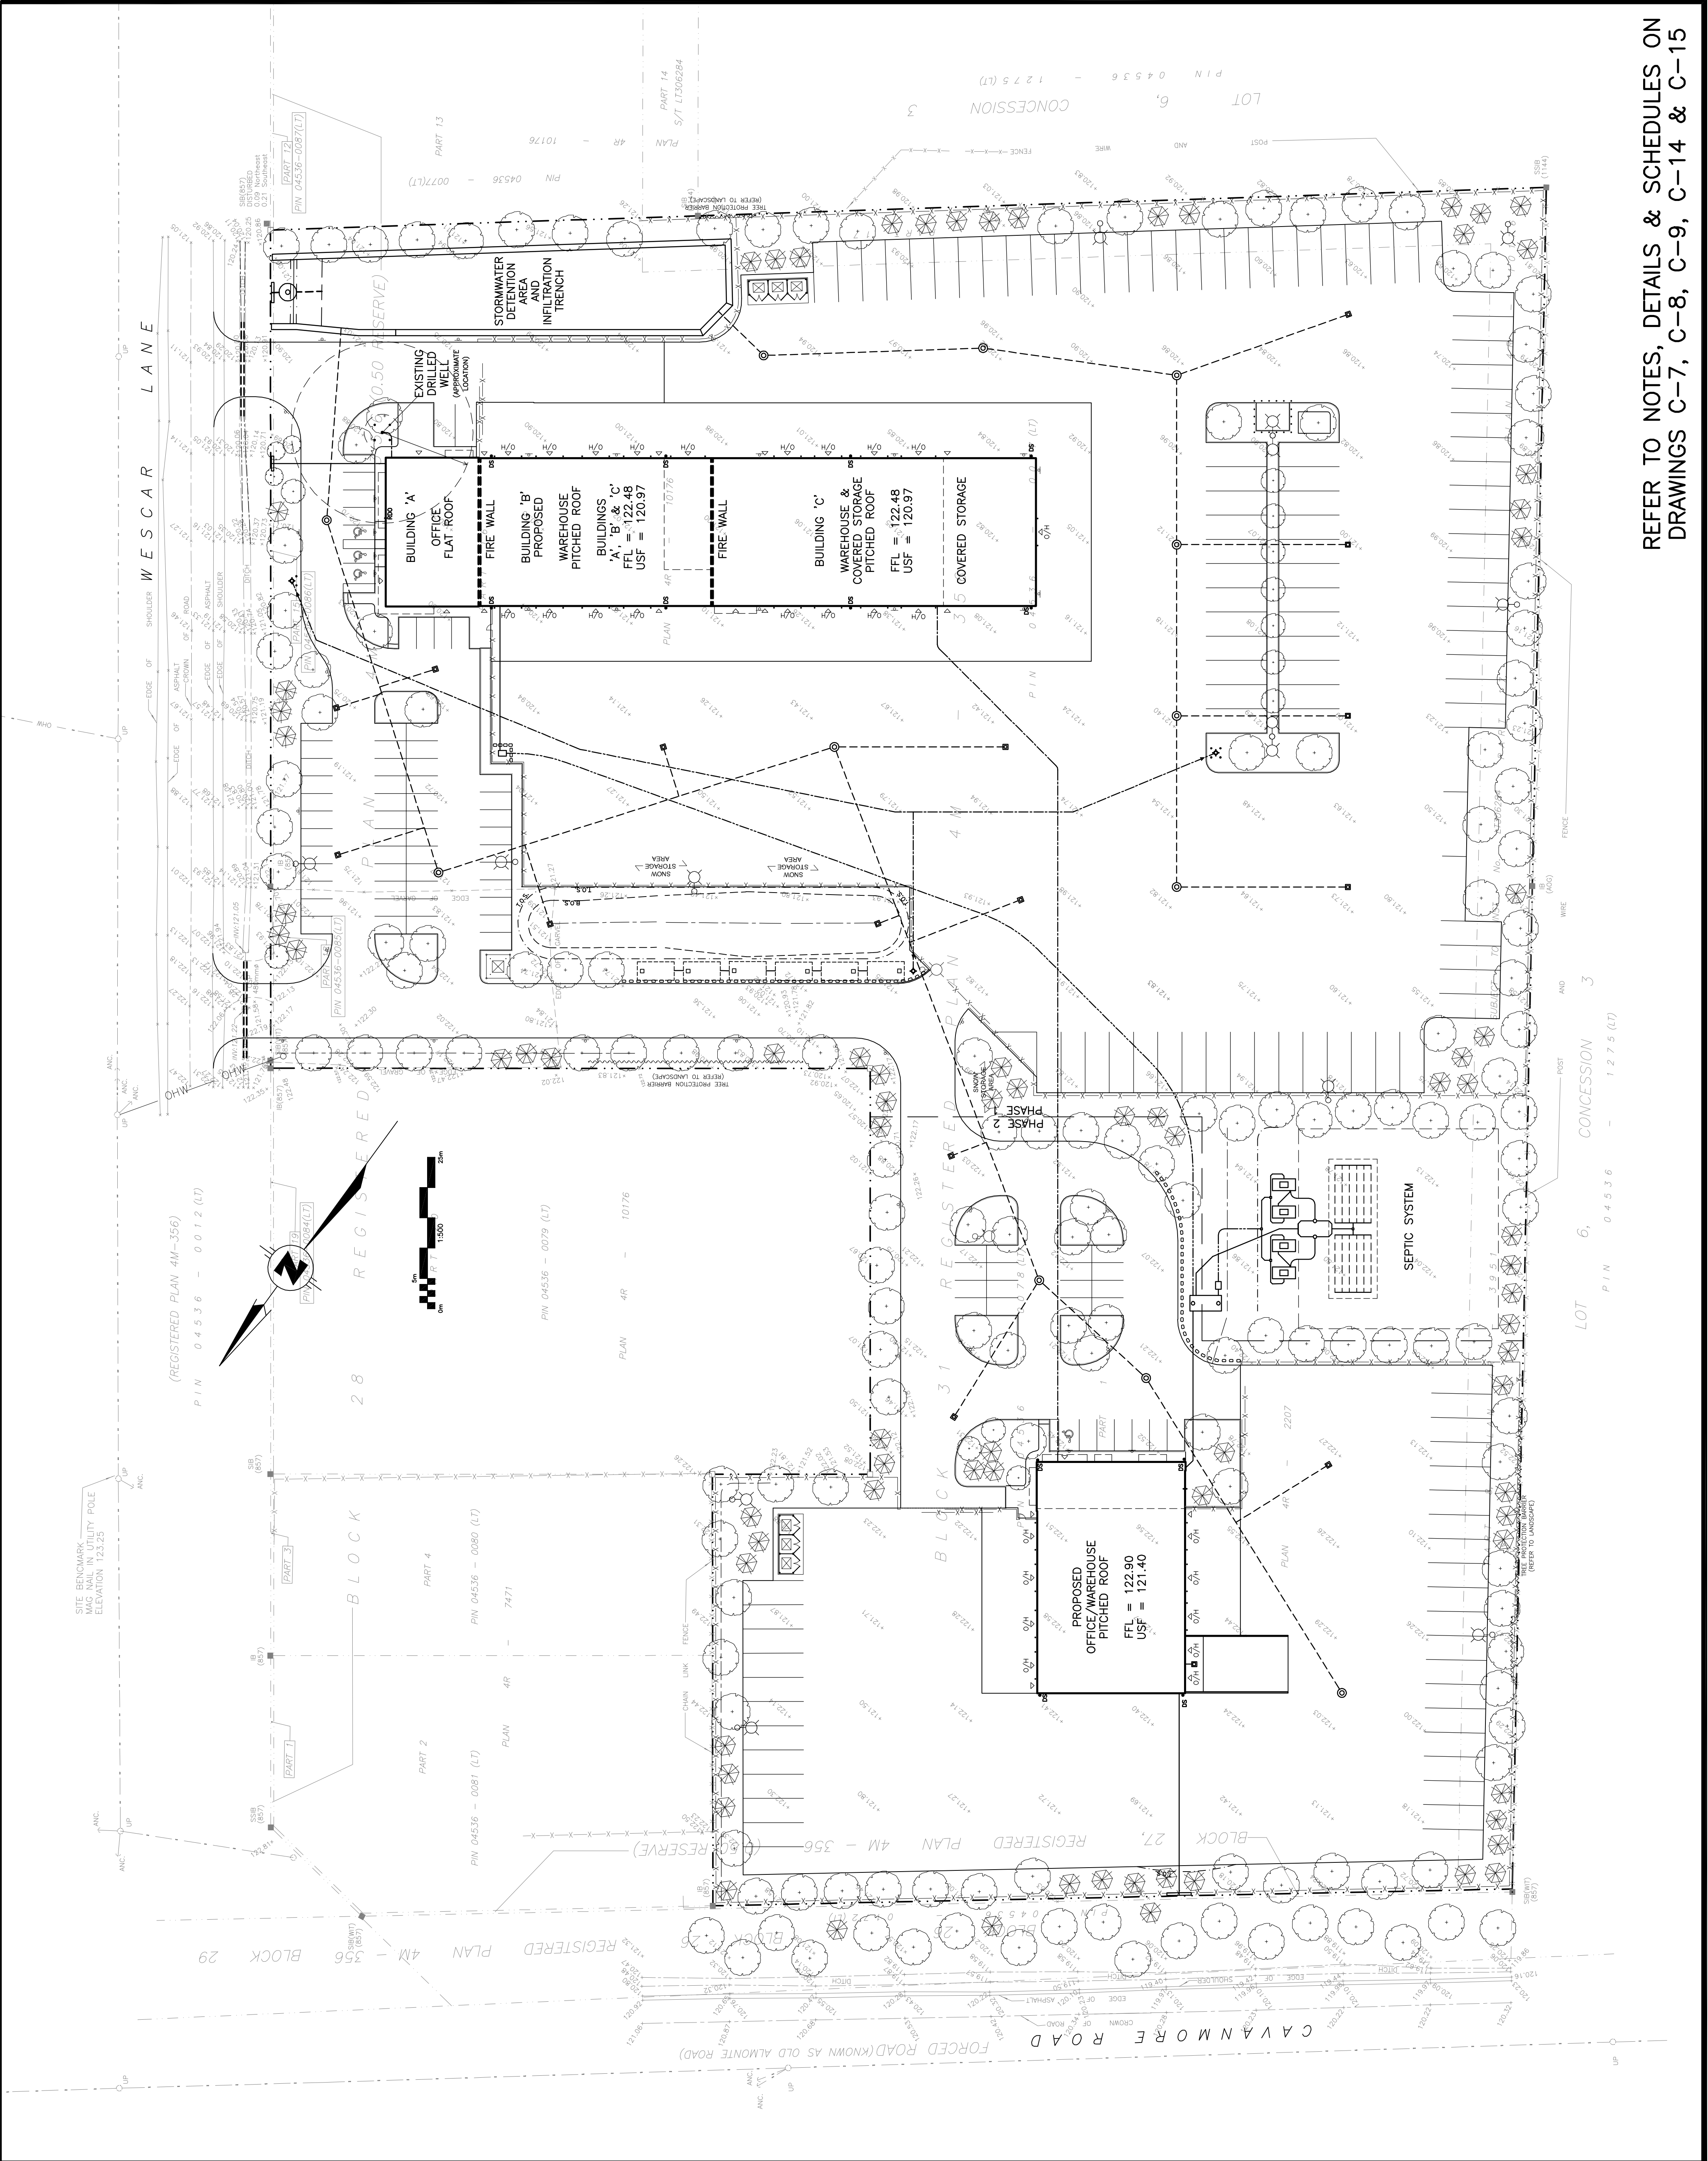

LEGEND

FINISHED FLOOR ELEVATION

UNDERSIDE OF FOOTING

PROPERTY LINE

CATCH-BASIN

STORM MANHOLE

CATCH-BASIN/MANHOLE

SANITARY SEWER

SANITARY FORCEMAIN

STORM SEWER

WELL WATER LINE/WATERMAIN

SPRINGLINE OF PIPE

INVERT OF PIPE

TOP OF SLOPE

BOTTOM OF SLOPE

CENTERLINE OF SWALE

150mm BARRIER CURB

KEY PLAN

10	MAR 28-25	WATERMAIN REVISED
9	FEB 7-25	RE-ISSUED FOR APPROVAL
8	JAN 21-25	ISSUED TO OSSO FOR SEPTIC PERMIT
7	AUG 22-24	RE-ISSUED FOR APPROVAL
6	AUG 19-24	ISSUED TO OFS FOR APPROVAL OF FIRE TANKS & FHS LOCATION
5	JUL 10-24	ISSUED FOR BUILDING PERMIT
4	DEC 13-23	RE-ISSUED FOR APPROVAL
3	AUG 31-23	ISSUED FOR APPROVAL
2	AUG 16-23	ISSUED FOR COORDINATION
1	JUL 18-23	ISSUED FOR COORDINATION
No.	DATE	REVISION

D.B. GRAY ENGINEERING INC.
Stormwater Management Consulting & Planning • Storm & Sanitary Sewers • Drainage
700 Long Point Circle
Ottawa, Ontario
d.gray@dbgrayengineering.com

Project
**SUNBELT RENTALS INC. –
EQUIPMENT MAINTENANCE
FACILITY**
CARP, ONTARIO

Drawing Title
SITE OVERVIEW

Engineer's Seal

D.B.G.

H. Scale 1:500

V. Scale JUL 17-23

Date JUL 17-23

Job No. 22111

Drawing No.

C-1

of 17

NOT VALID UNLESS
SIGNED & DATED

REFER TO NOTES, DETAILS & SCHEDULES ON
DRAWINGS C-7, C-8, C-9, C-14 & C-15