



REFER TO NOTES, DETAILS & SCHEDULES ON
DRAWINGS C-7, C-8, C-9, C-14 & C-15

W E S C A R L A N E

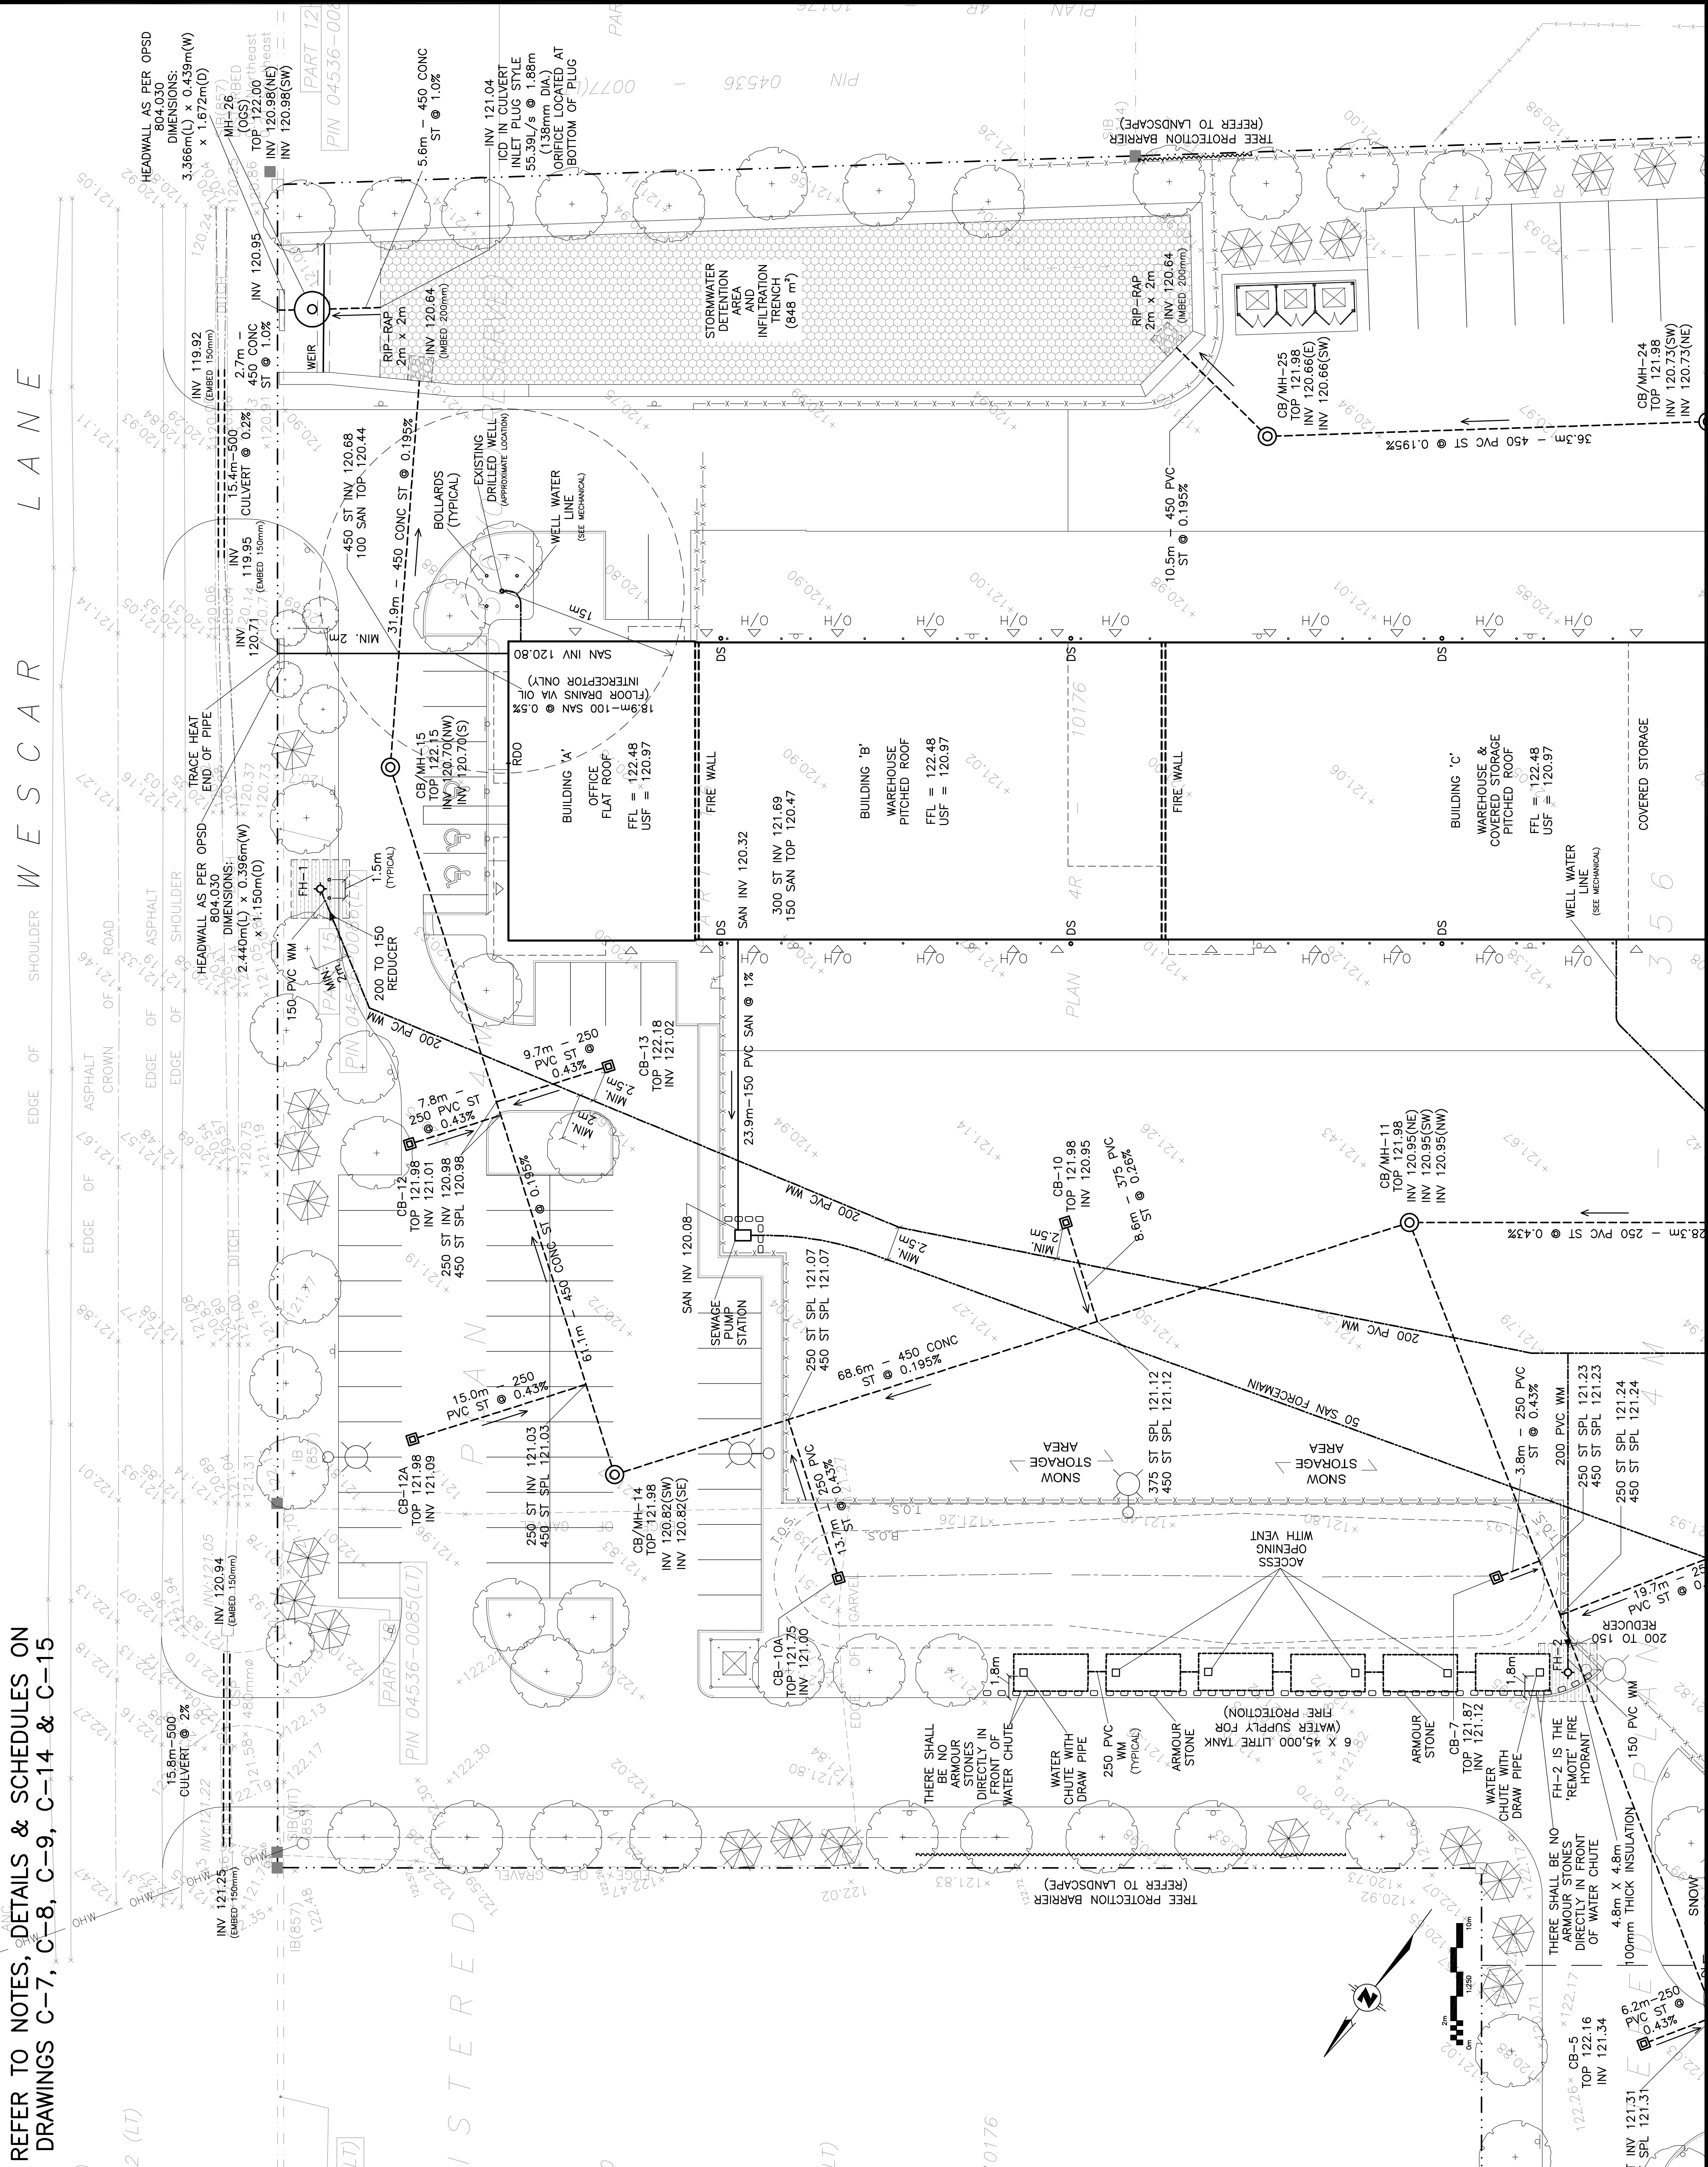

KEY PLAN

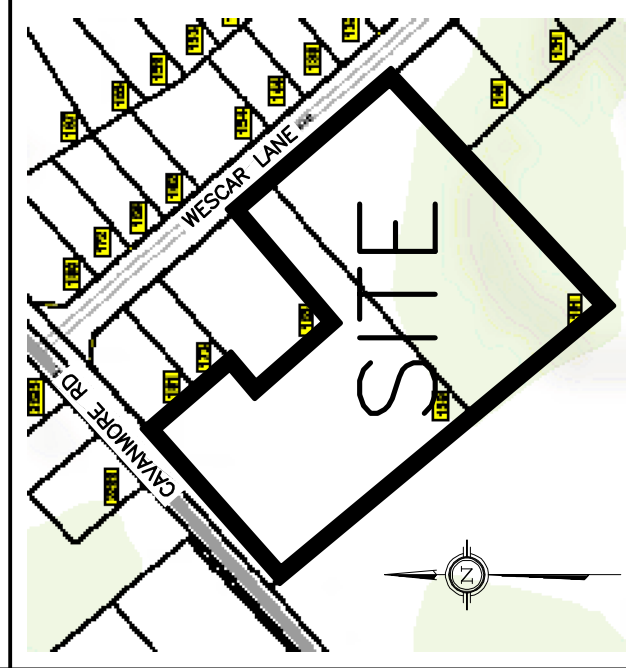

LEGEND

FINISHED FLOOR ELEVATION	PROPERTY LINE
UNDERSIDE OF FOOTING	CATCH-BASIN
	STORM MANHOLE
	CATCH-BASIN/MANHOLE
	SANITARY SEWER
	SANITARY FORCEMAIN
	STORM SEWER
	WELL WATER LINE/WATERMAIN
	SPRINGLINE OF PIPE
	INVERT OF PIPE
	TOP OF SLOPE
	BOTTOM OF SLOPE
	CENTERLINE OF SWALE
	150mm BARRIER CURB

No.	DATE	REVISION
9	MAR 28-25	WATERMAIN REVISED & FIRE TANK NOTES ADDED
8	FEB 7-25	RE-ISSUED FOR APPROVAL
7	AUG 22-24	RE-ISSUED FOR APPROVAL
6	AUG 19-24	ISSUED TO OFS FOR APPROVAL OF FIRE TANKS & FHS LOCATION
5	JUL 10-24	ISSUED FOR BUILDING PERMIT
4	DEC 13-23	RE-ISSUED FOR APPROVAL
3	AUG 31-23	ISSUED FOR APPROVAL
2	AUG 16-23	ISSUED FOR COORDINATION
1	JUL 18-23	ISSUED FOR COORDINATION

D.B. GRAY ENGINEERING INC.
Stormwater Management Consulting & Engineering
7000 Long Point Circle
Ottawa, Ontario
d.gray@dbgrayengineering.com

SUNBELT RENTALS INC. -
EQUIPMENT MAINTENANCE
FACILITY
CARP, ONTARIO

SITE SERVICING PLAN
(EAST AREA)

Engineer's Seal
D.B. GRAY
1100 GERRARD ST. E.
CARP, ONTARIO
MAR 28-25

Drawn: D.B.G.
H. Scale: 1:250
V. Scale: 1:100
Date: JUL 17-23
Job No.: 22111

Drawing No.: C-2
of 17

NOT VALID UNLESS
SIGNED & DATED