


POST-DEVELOPMENT DRAINAGE PLANS

SUNBELT RENTALS INC. - EQUIPMENT MAINTENANCE FACILITY
CARP, ONTARIO

D.B. GRAY ENGINEERING INC.
700 Long Point Circle
Ottawa, Ontario
d.gray@dbgrayengineering.com

No.	DATE	REVISION
1	JUL 17-23	ISSUED FOR COORDINATION
2	AUG 16-23	ISSUED FOR COORDINATION
3	AUG 31-23	ISSUED FOR APPROVAL
4	DEC 13-23	RE-ISSUED FOR APPROVAL
5	JUL 10-24	ISSUED FOR BUILDING PERMIT
6	AUG 22-24	RE-ISSUED FOR APPROVAL
7	FEB 7-25	RE-ISSUED FOR APPROVAL

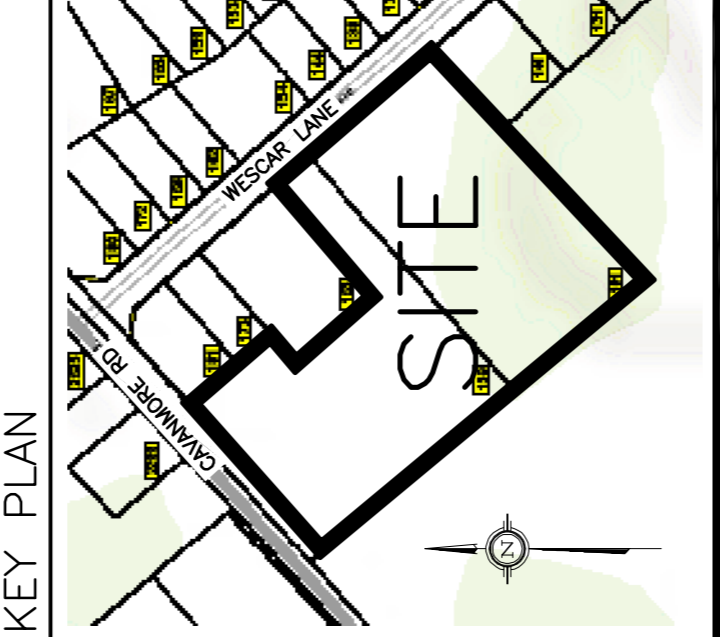


LEGEND

AREA (sq.m)

DRAINAGE AREA: X, XXX, 0.XX

2 YEAR RUNOFF COEFFICIENT

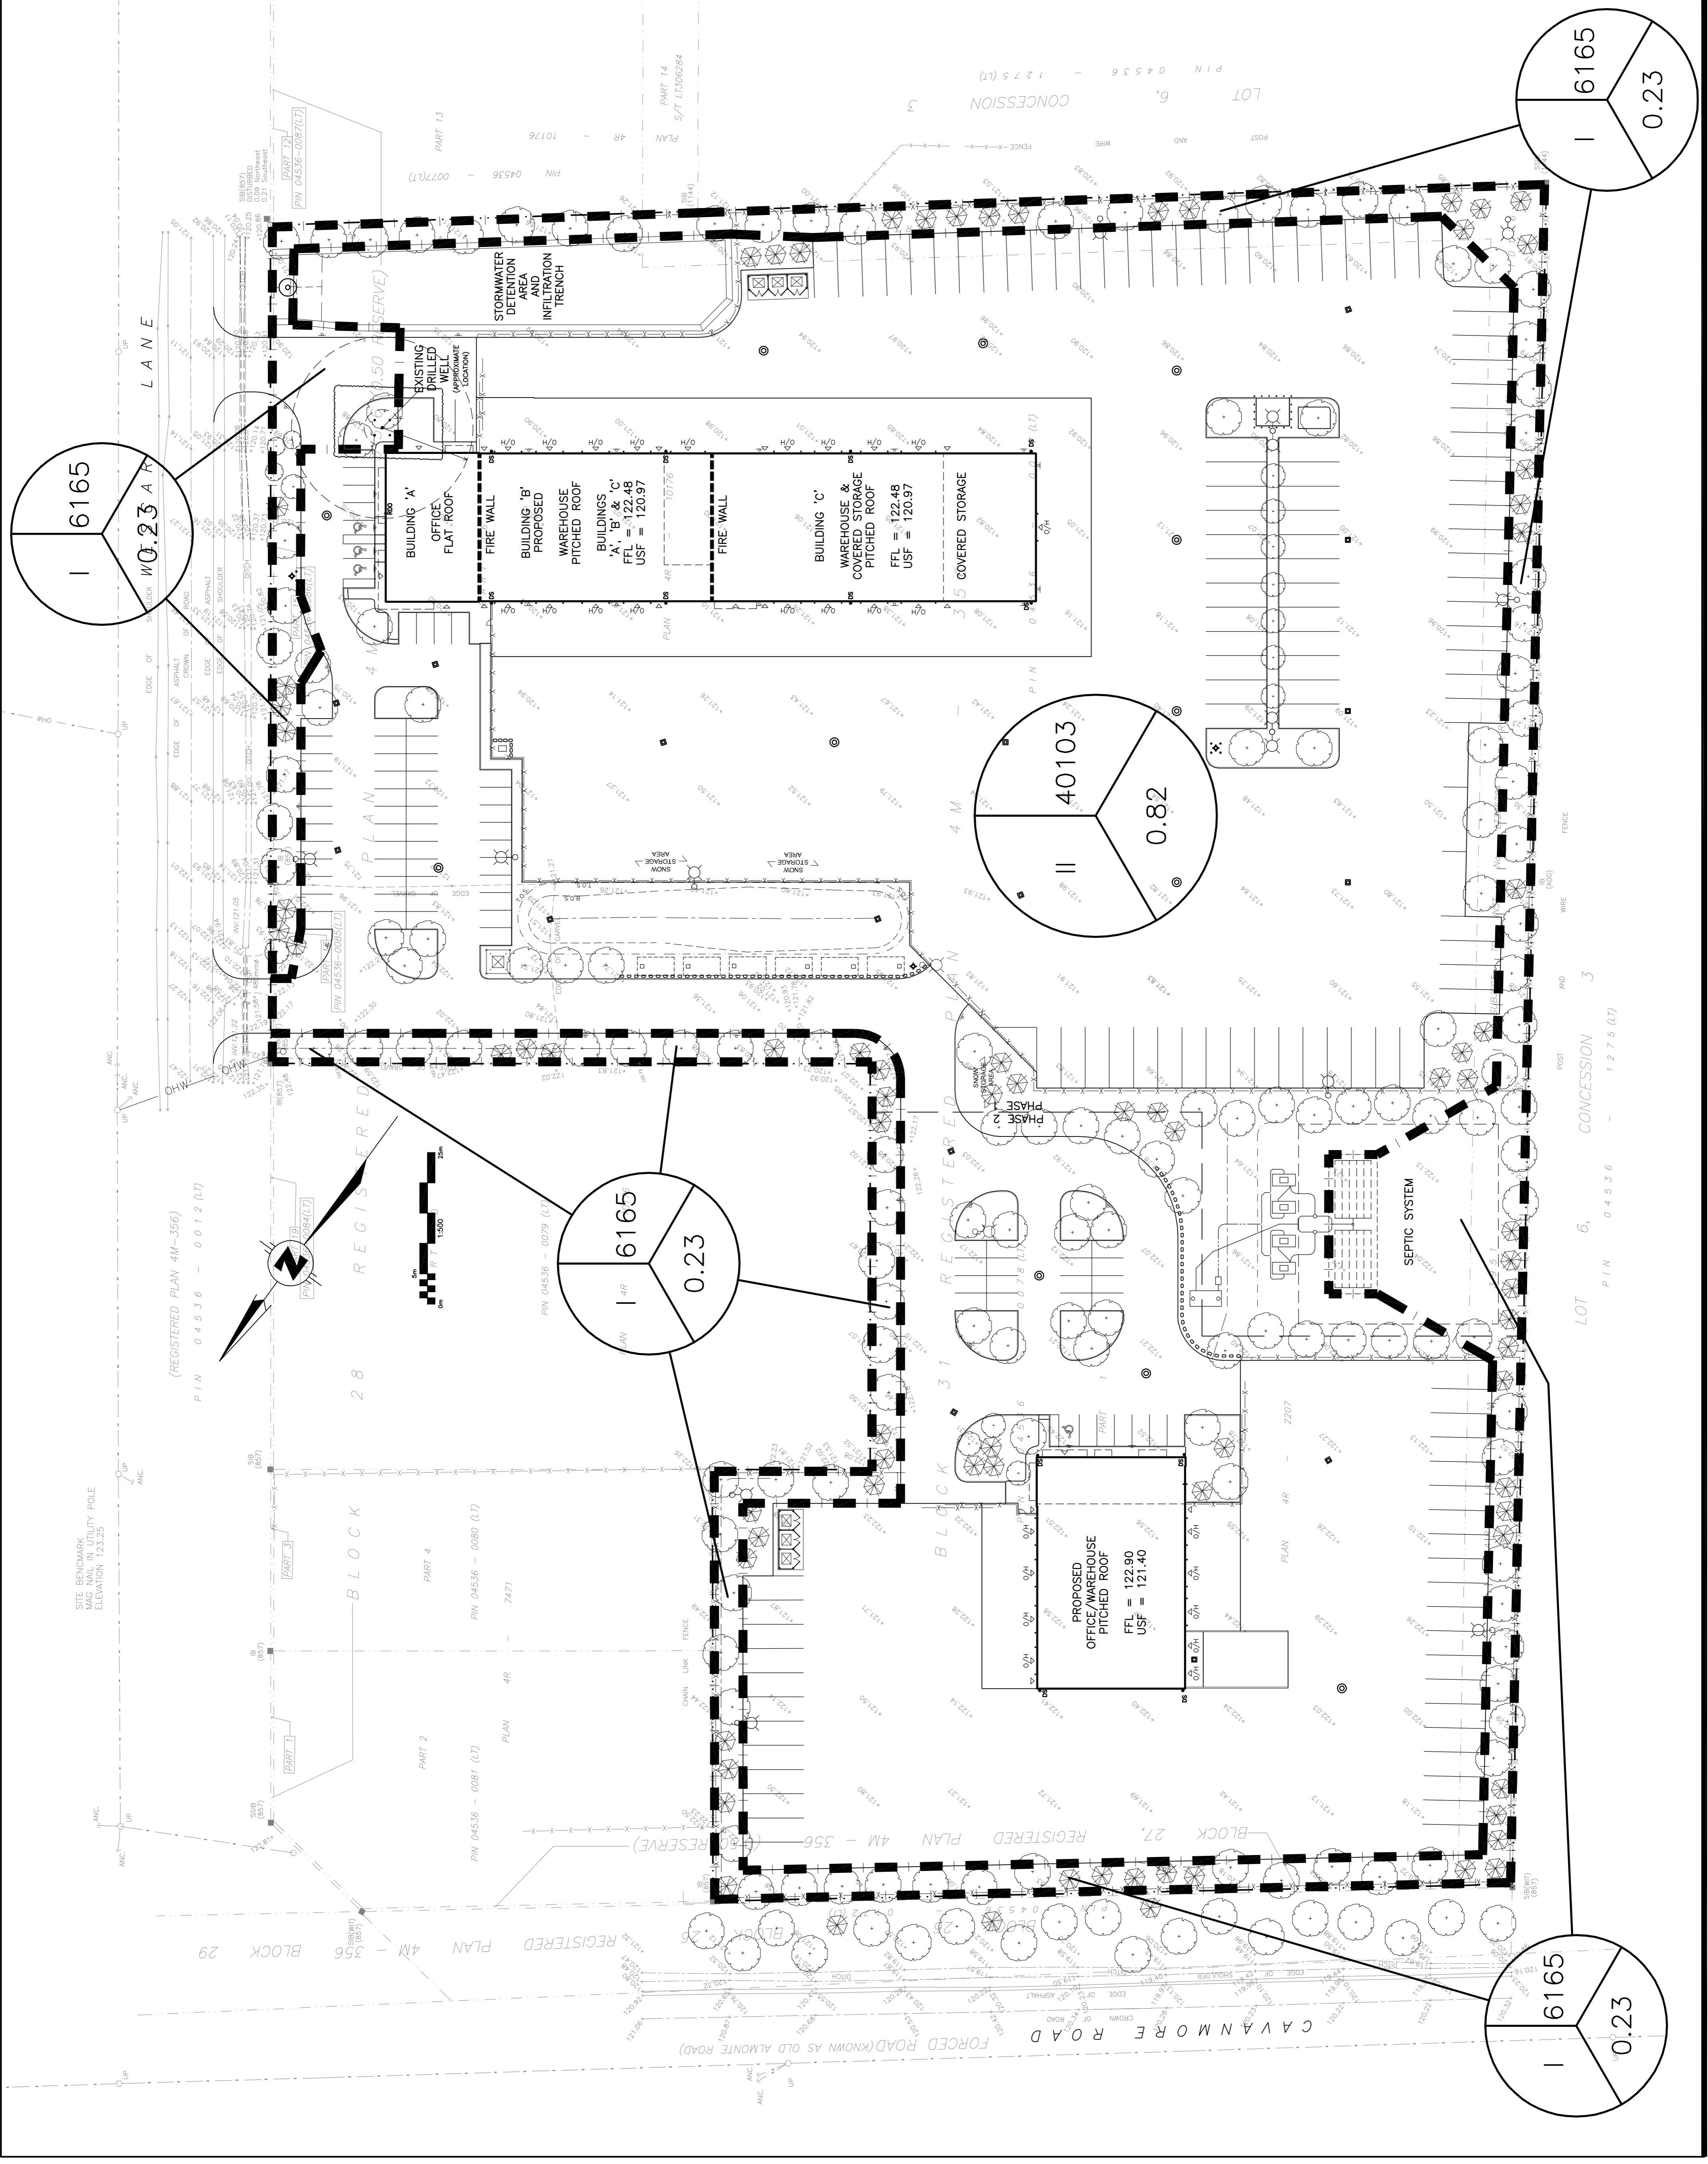

I 6165
0.23

II 40103
0.82

I 6165
0.23

I 6165
0.23