


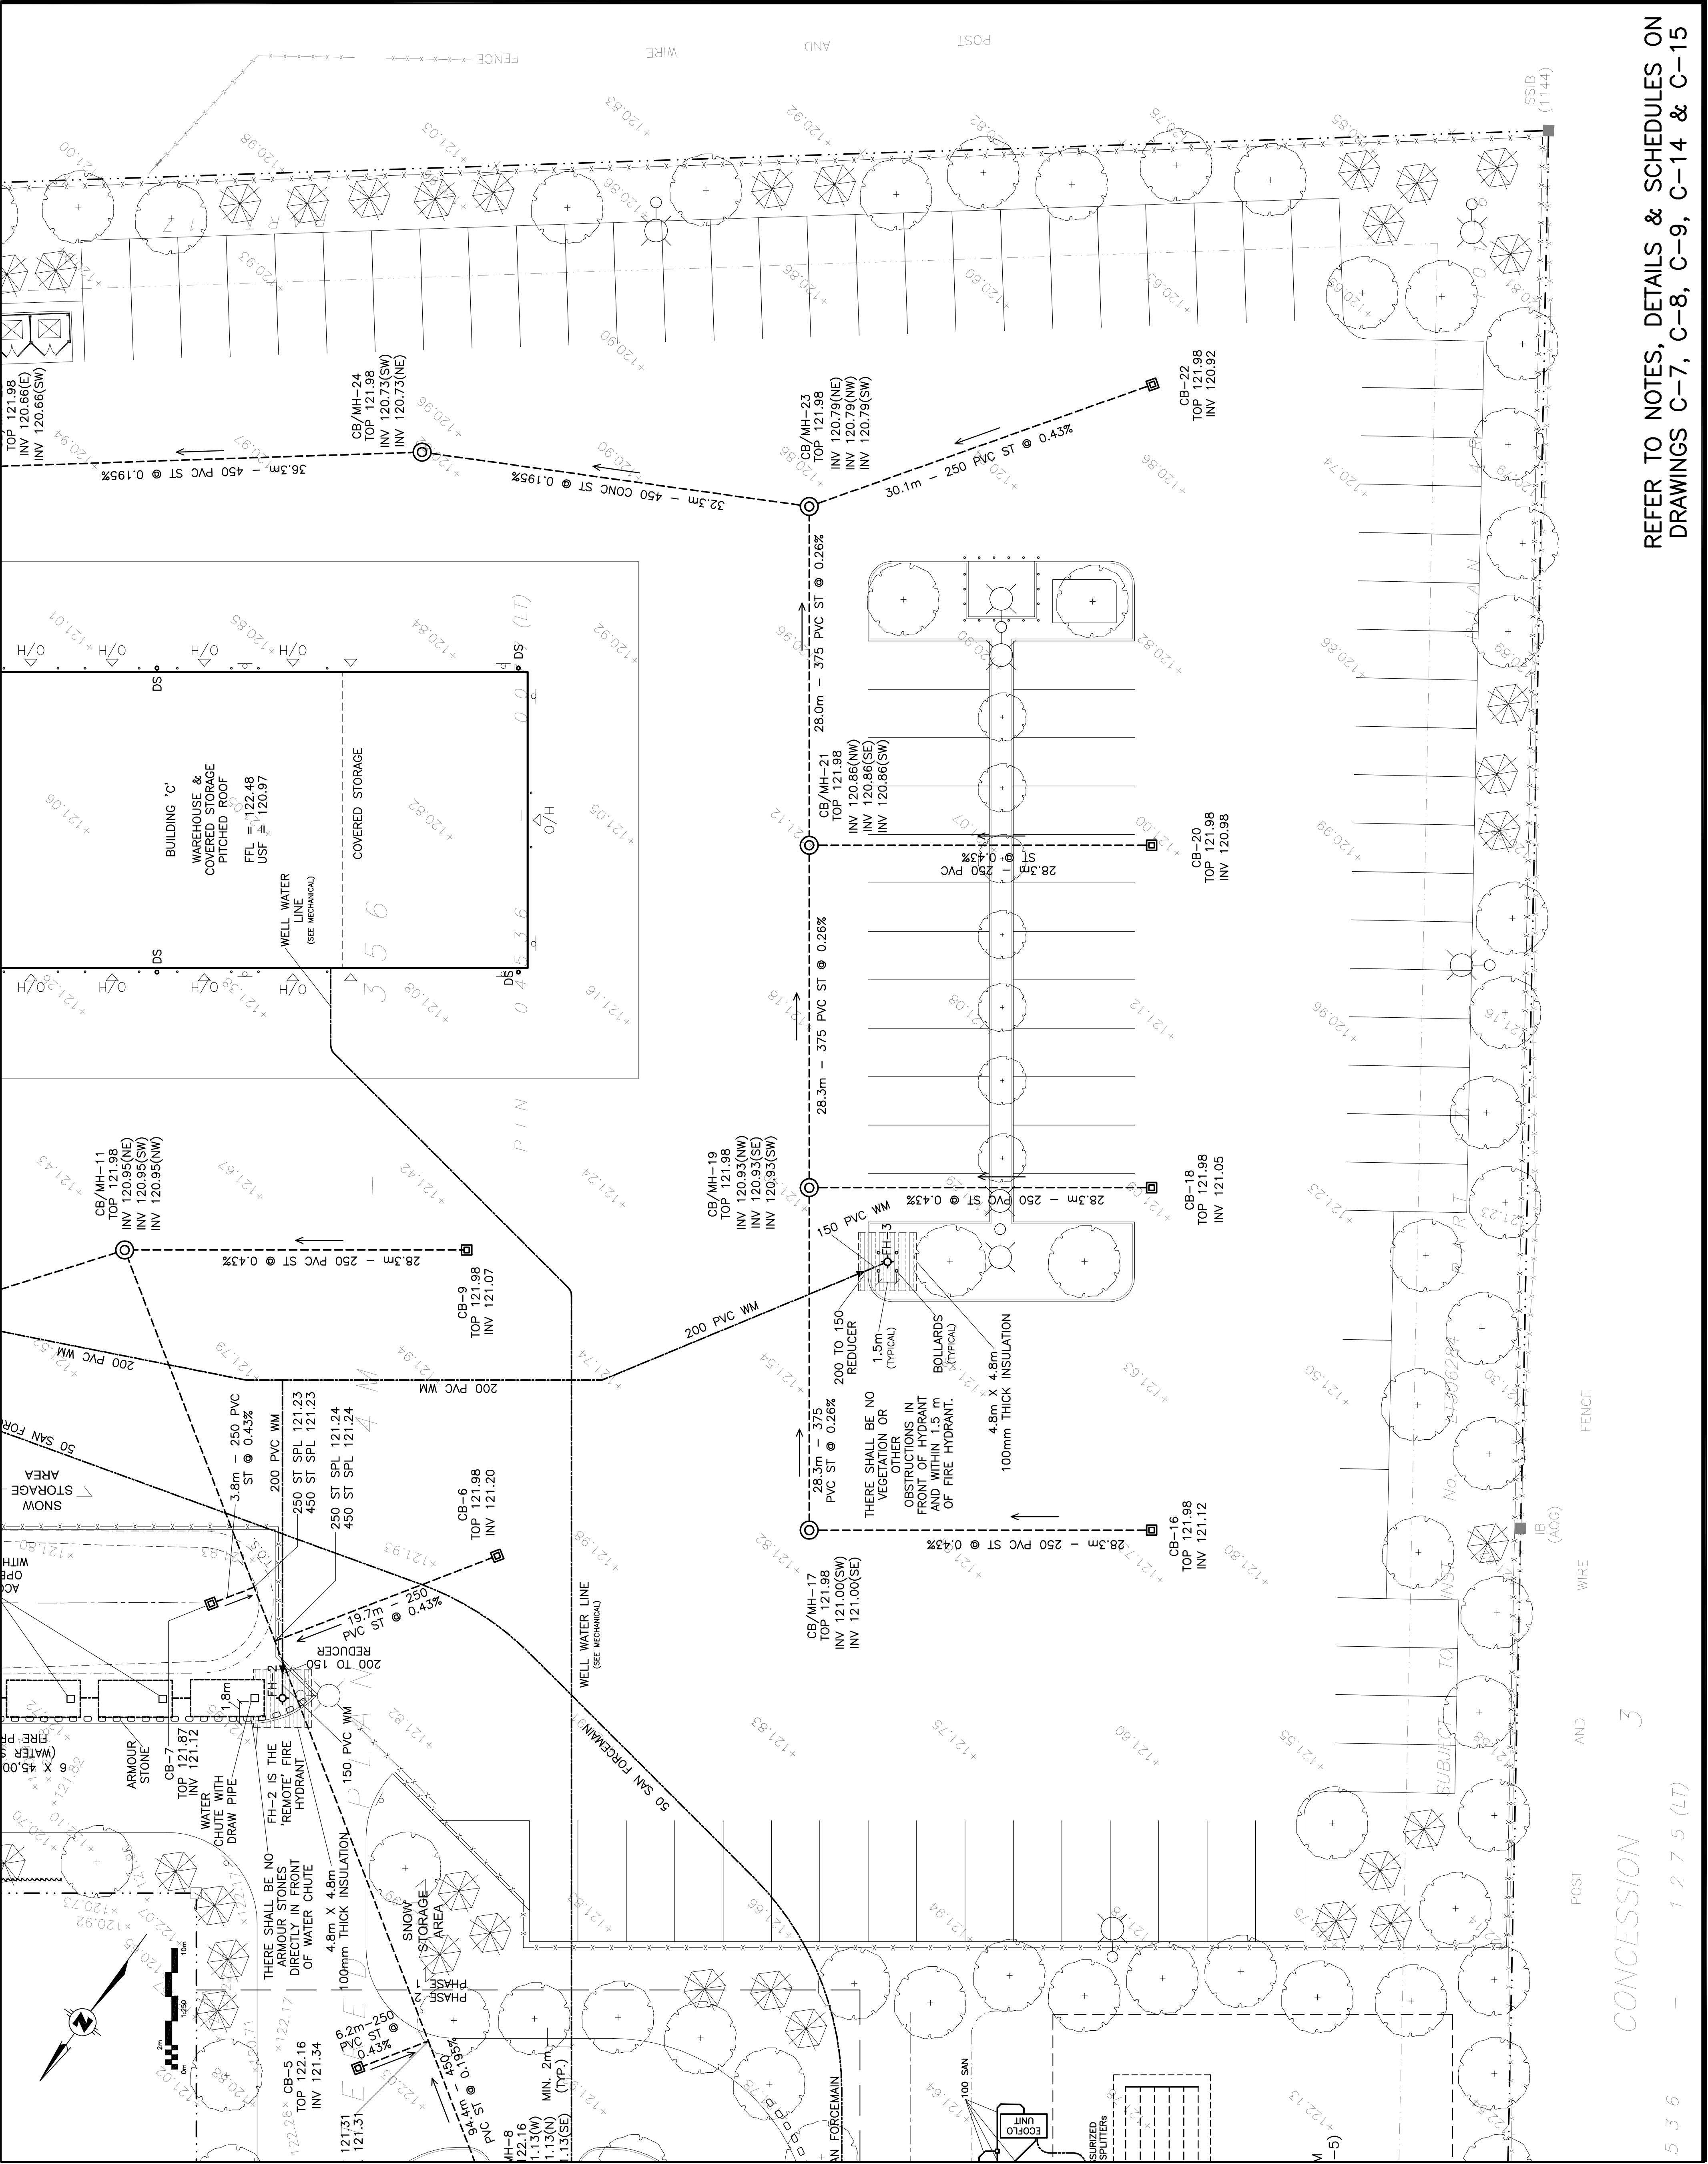

LEGEND

FFL

FINISHED FLOOR ELEVATION

USF

UNDERSIDE OF FOOTING

PROPERTY LINE

CB

CATCH-BASIN

MH

STORM MANHOLE

CB/MH

CATCH-BASIN/MANHOLE

SAN

SANITARY SEWER

SAN

SANITARY FORCEMAIN

ST

STORM SEWER

WL/WM

WELL WATER LINE/WATERMAIN

SPL

SPRINGLINE OF PIPE

INV

INVERT OF PIPE

T.O.S

TOP OF SLOPE

B.O.S

BOTTOM OF SLOPE

CENTERLINE OF SWALE

150mm BARRIER CURB

KEY PLAN

9	MAR 28-25	WATERMAIN REVISED & FIRE TANK NOTES ADDED
8	FEB 7-25	RE-ISSUED FOR APPROVAL
7	AUG 22-24	RE-ISSUED FOR APPROVAL
6	AUG 19-24	ISSUED TO OFS FOR APPROVAL OF FIRE TANKS & FHS LOCATION
5	JUL 10-24	ISSUED FOR BUILDING PERMIT
4	DEC 13-23	RE-ISSUED FOR APPROVAL
3	AUG 31-23	ISSUED FOR APPROVAL
2	AUG 16-23	ISSUED FOR COORDINATION
1	JUL 17-23	ISSUED FOR COORDINATION
No.	DATE	REVISION

D. B. GRAY ENGINEERING INC.

Stormwater Management Consulting & Engineering

Shawn & Anthony Gray

Professional Engineers

7000 Long Point Circle

Ottawa, Ontario

613-425-8044

d.gray@dbgrayengineering.com

Project

SUNBELT RENTALS INC. – EQUIPMENT MAINTENANCE FACILITY

CARP, ONTARIO

Drawing Title

SITE SERVICING PLAN (SOUTH AREA)

Engineer's Seal

Drawn

D.B.G.

H. Scale

1:250

V. Scale

1:50

Date

JUL 17-23

Job No.

22111

Drawing No.

C-3

of

17

NOT VALID UNLESS SIGNED & DATED

REFER TO NOTES, DETAILS & SCHEDULES ON DRAWINGS C-7, C-8, C-9, C-14 & C-15