



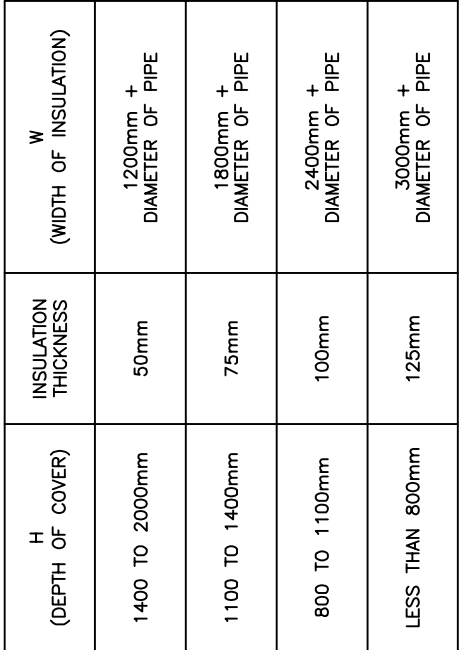

S.T.N

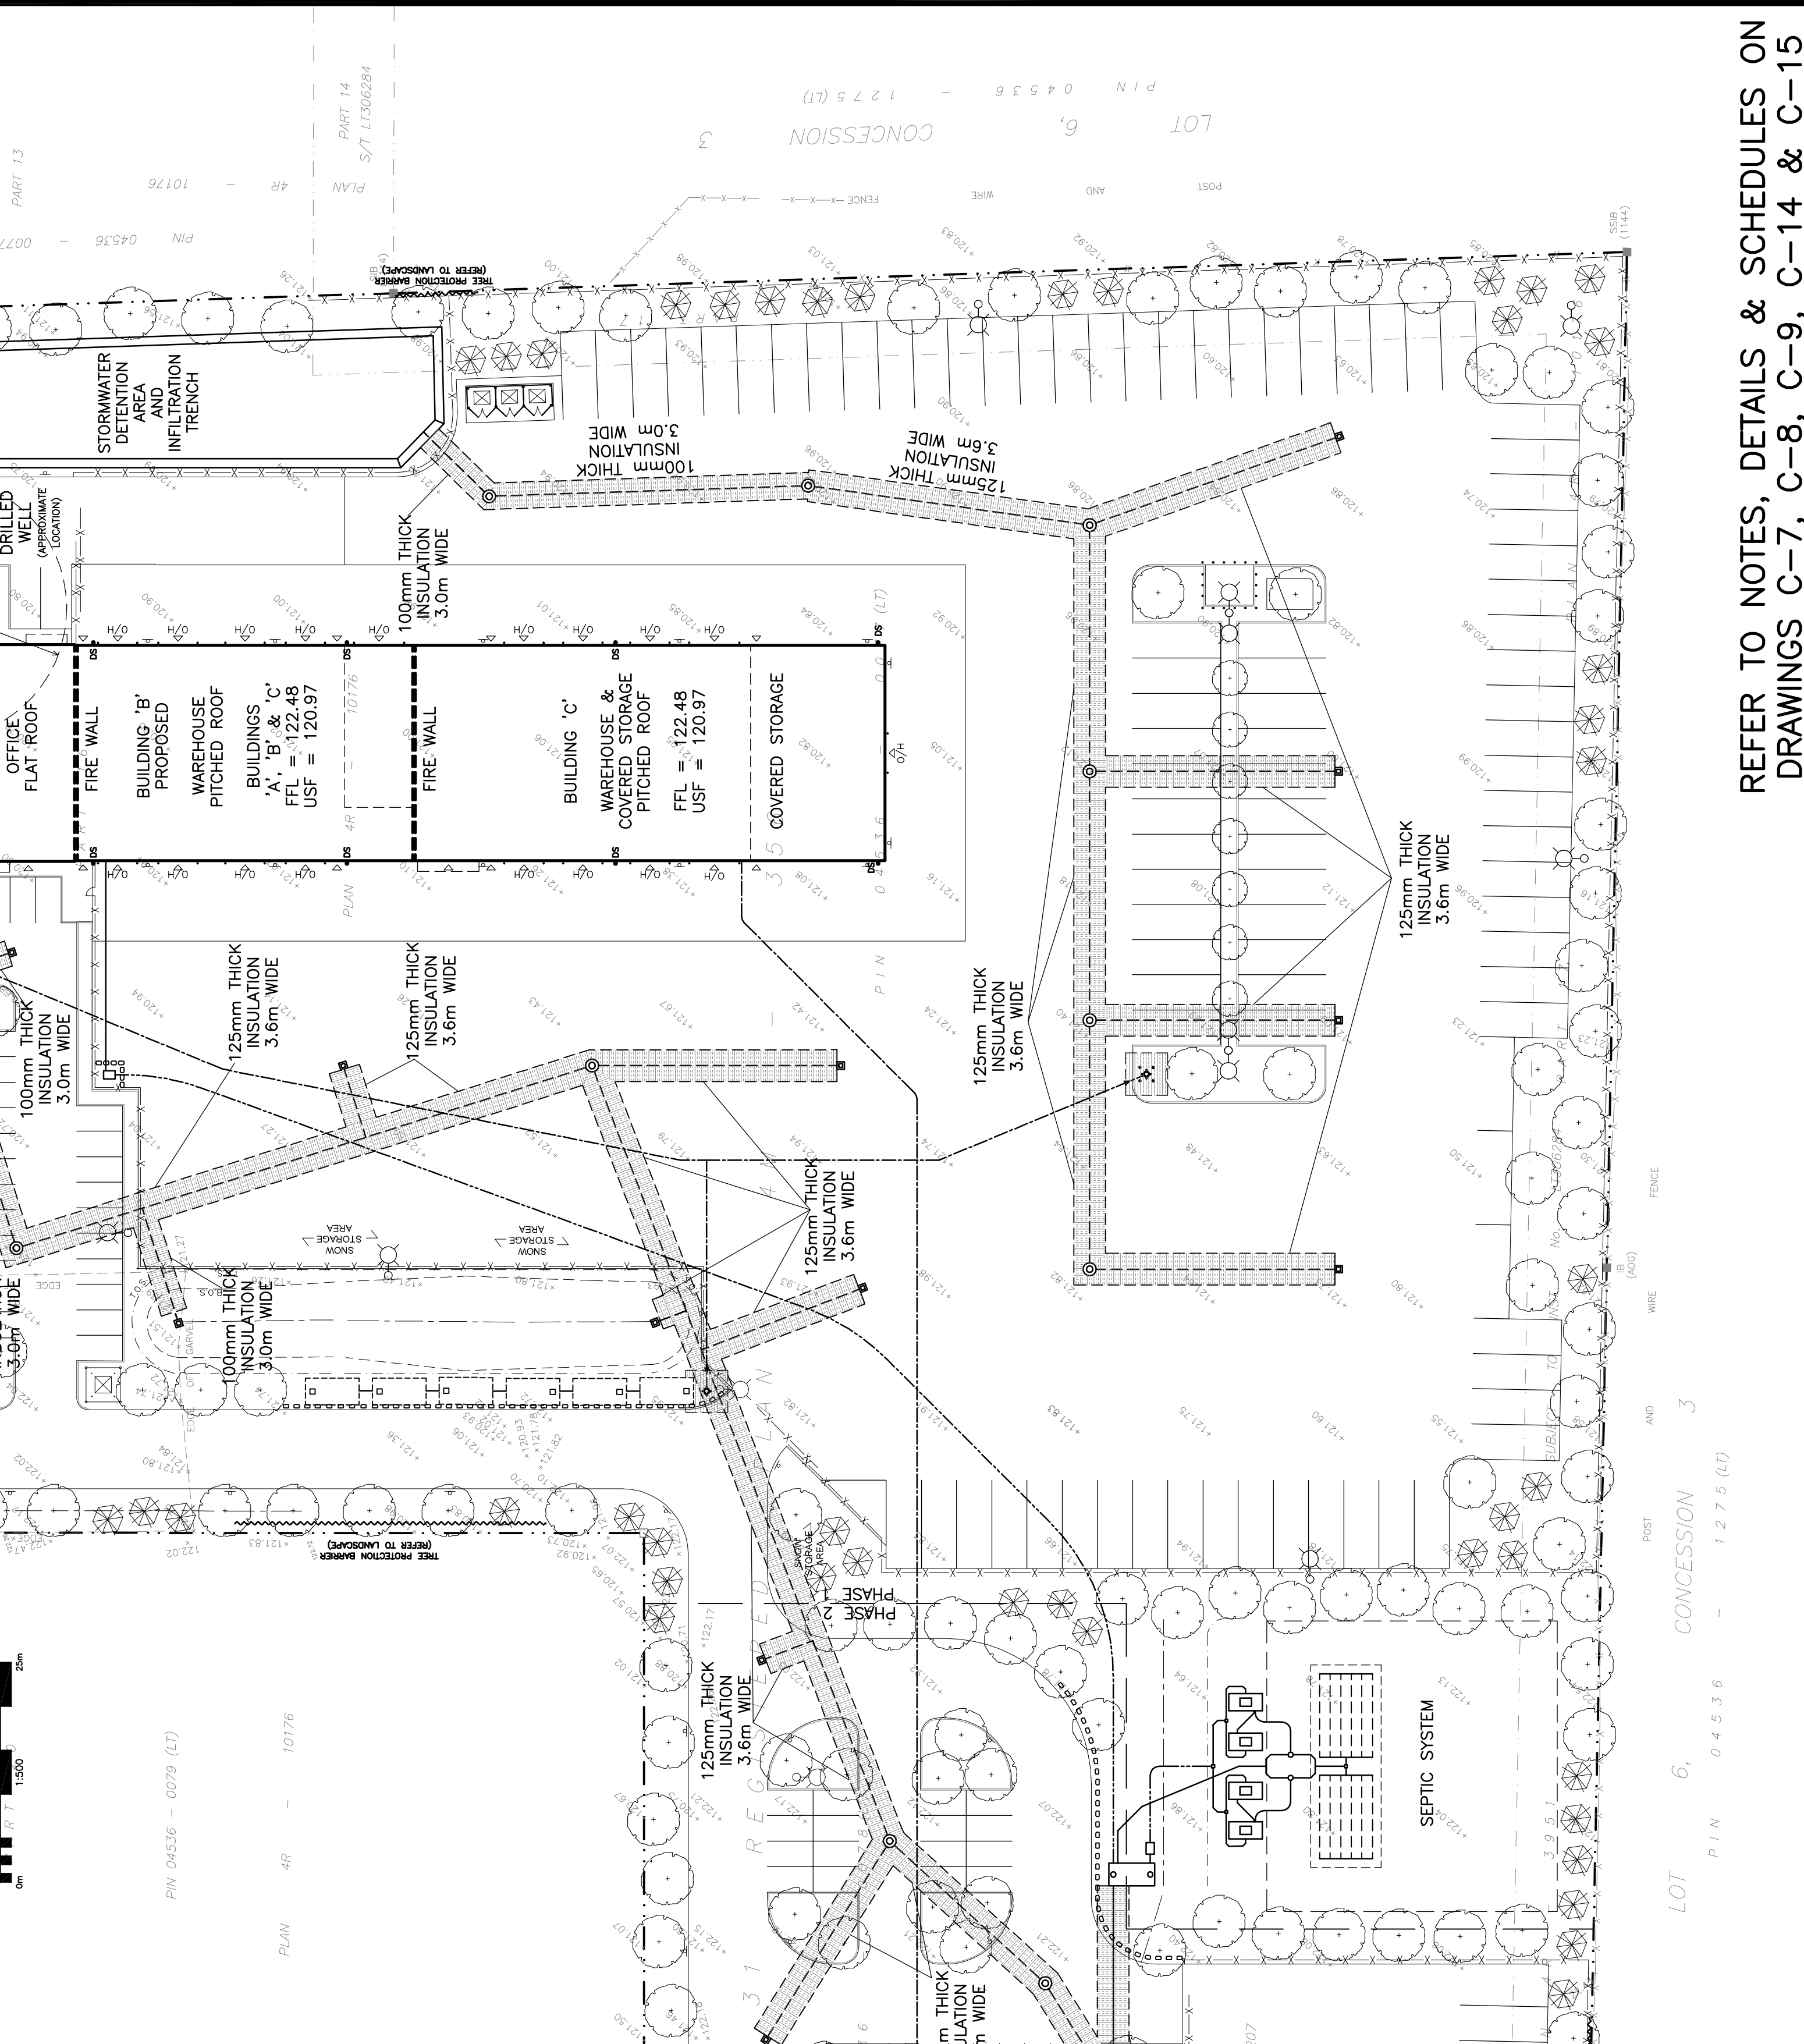

D. B. GRAY ENGINEERING INC.
Stormwater Management • Grading & Drainage • Storm & Sanitary Sewer • Halamandula

700 Long Point Circle
 Ottawa, Ontario

613-425-8044
 d.gray@dbgrayengineering.com

CARP, ONTARIO

Drawing Title

Drawing No. **C-6** of **17**

NOT VALID UNLESS
 SIGNED & DATED

PROVINCE OF ONTARIO

LOT	PIN	0 4 5 3 6	-	1 2 7 5 (LT)
				CONCESSION