



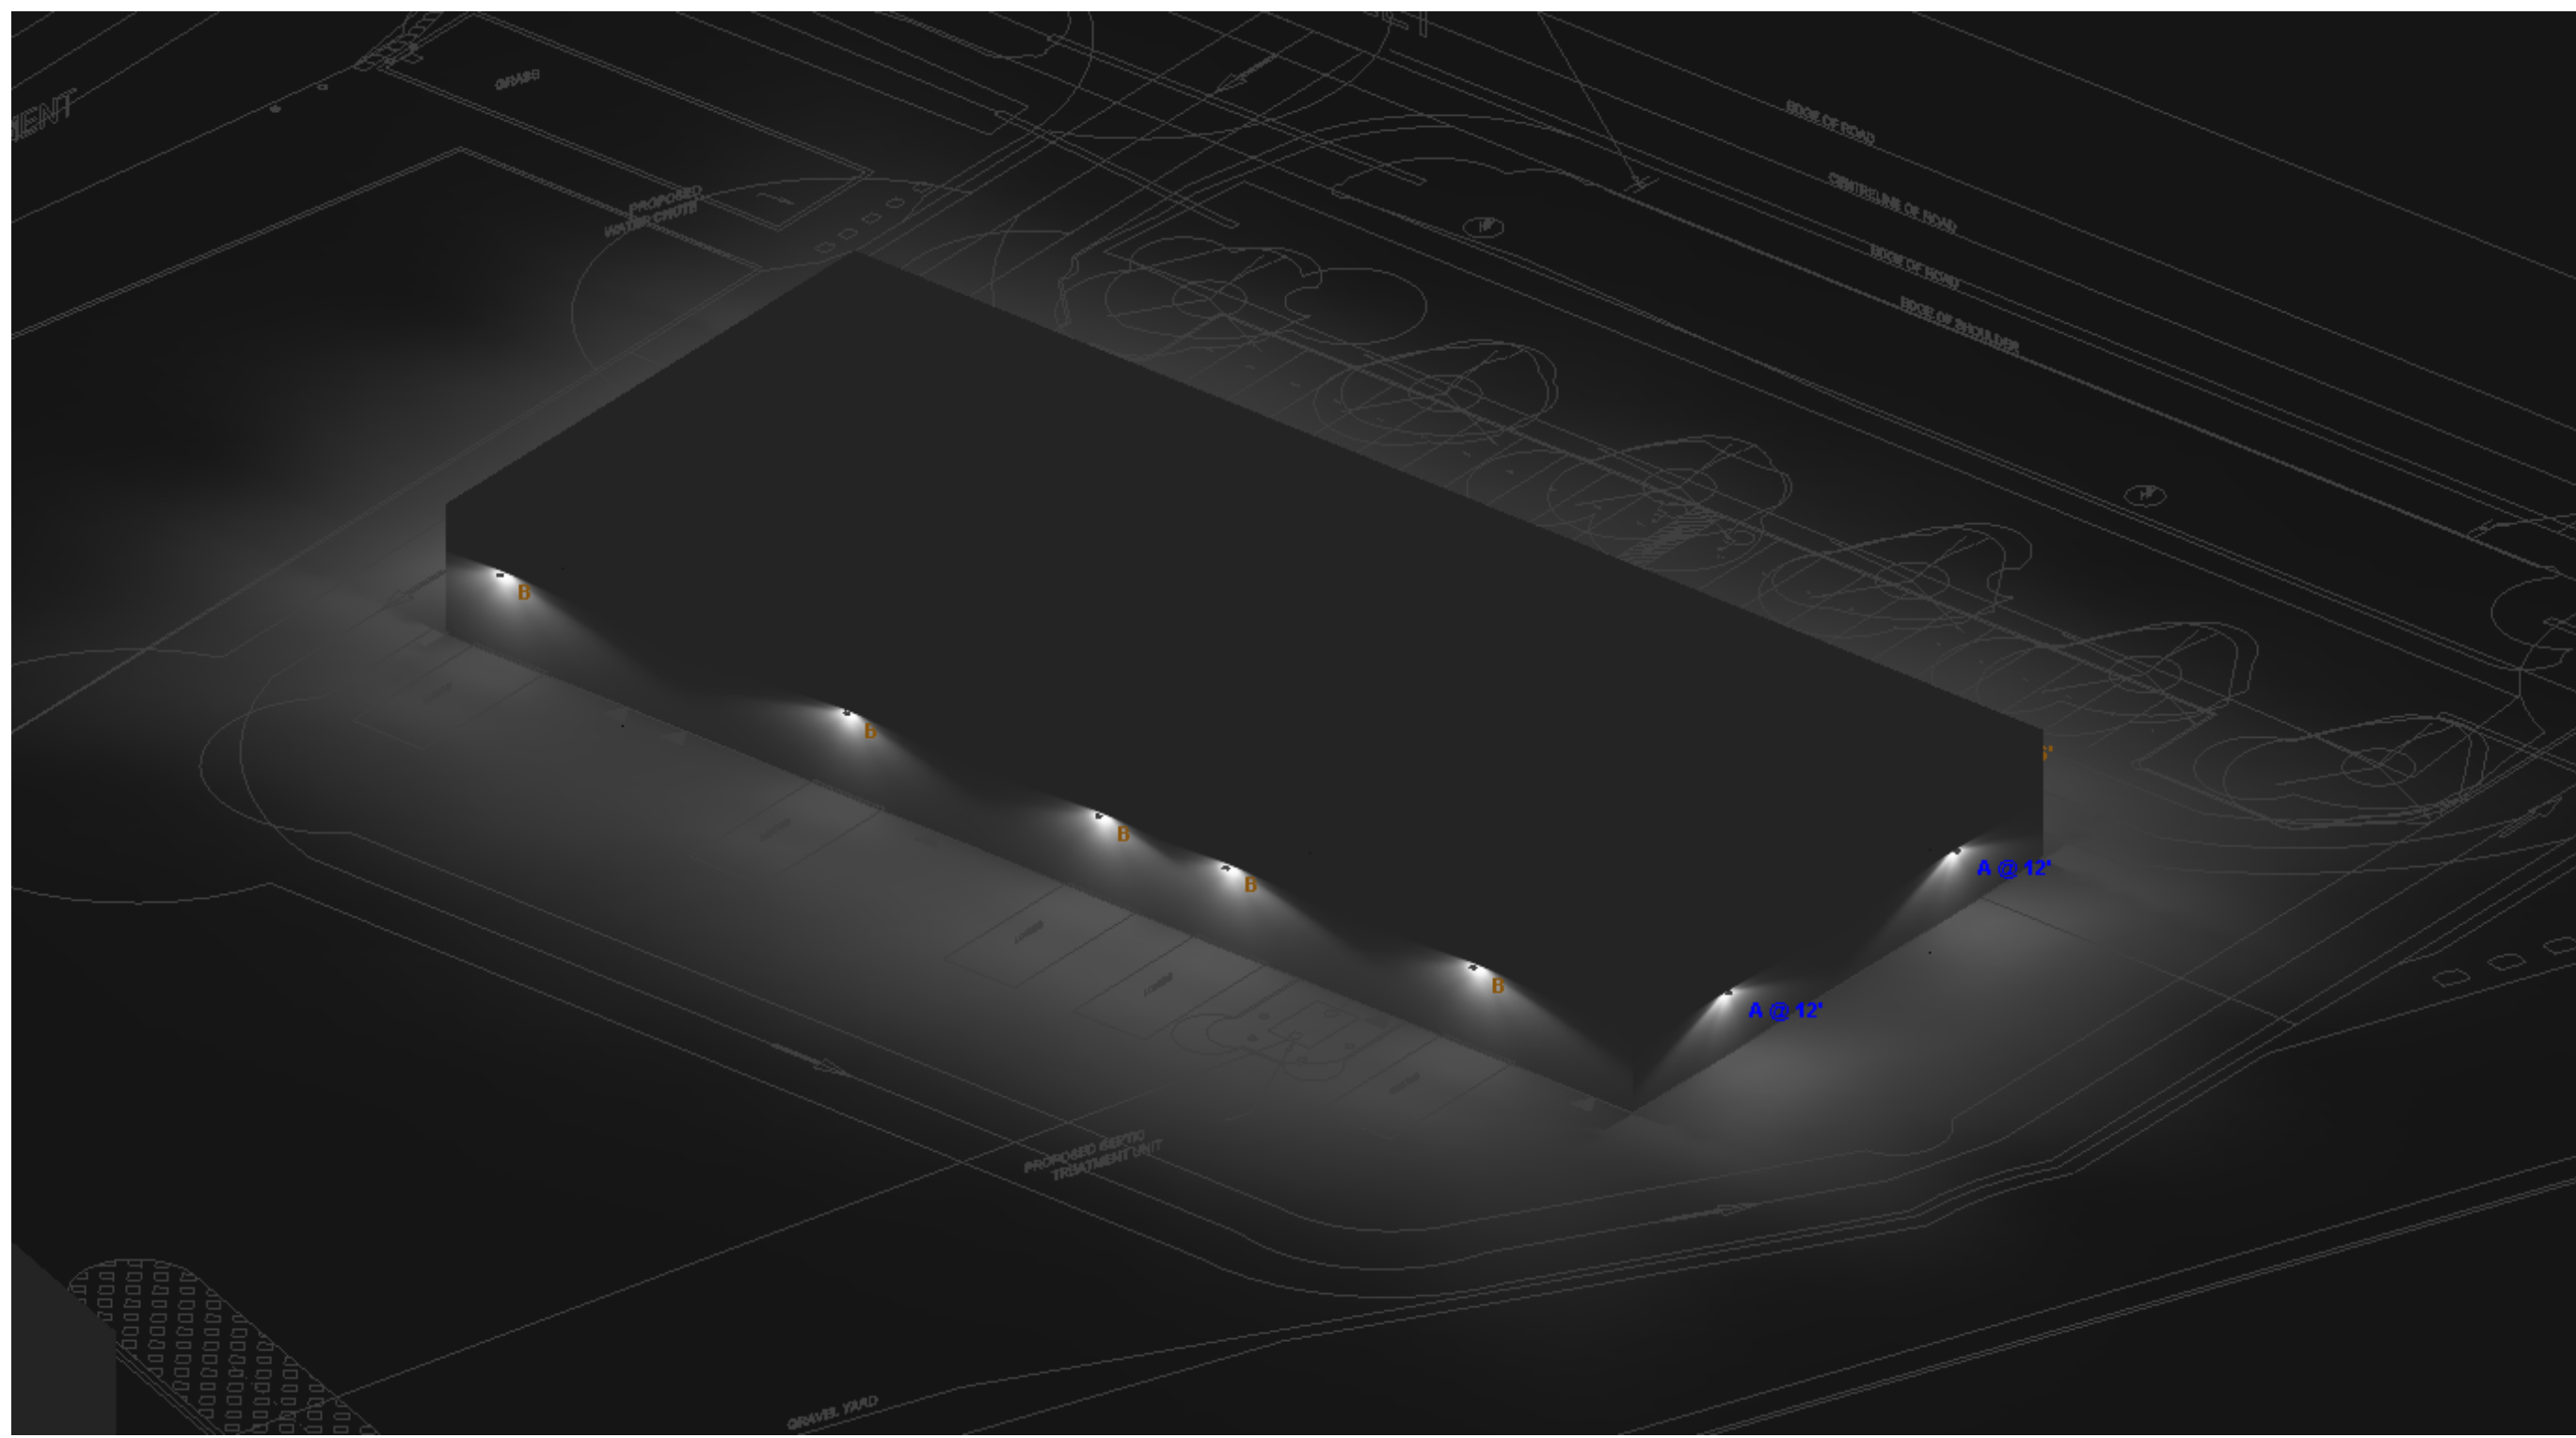

3D VIEW

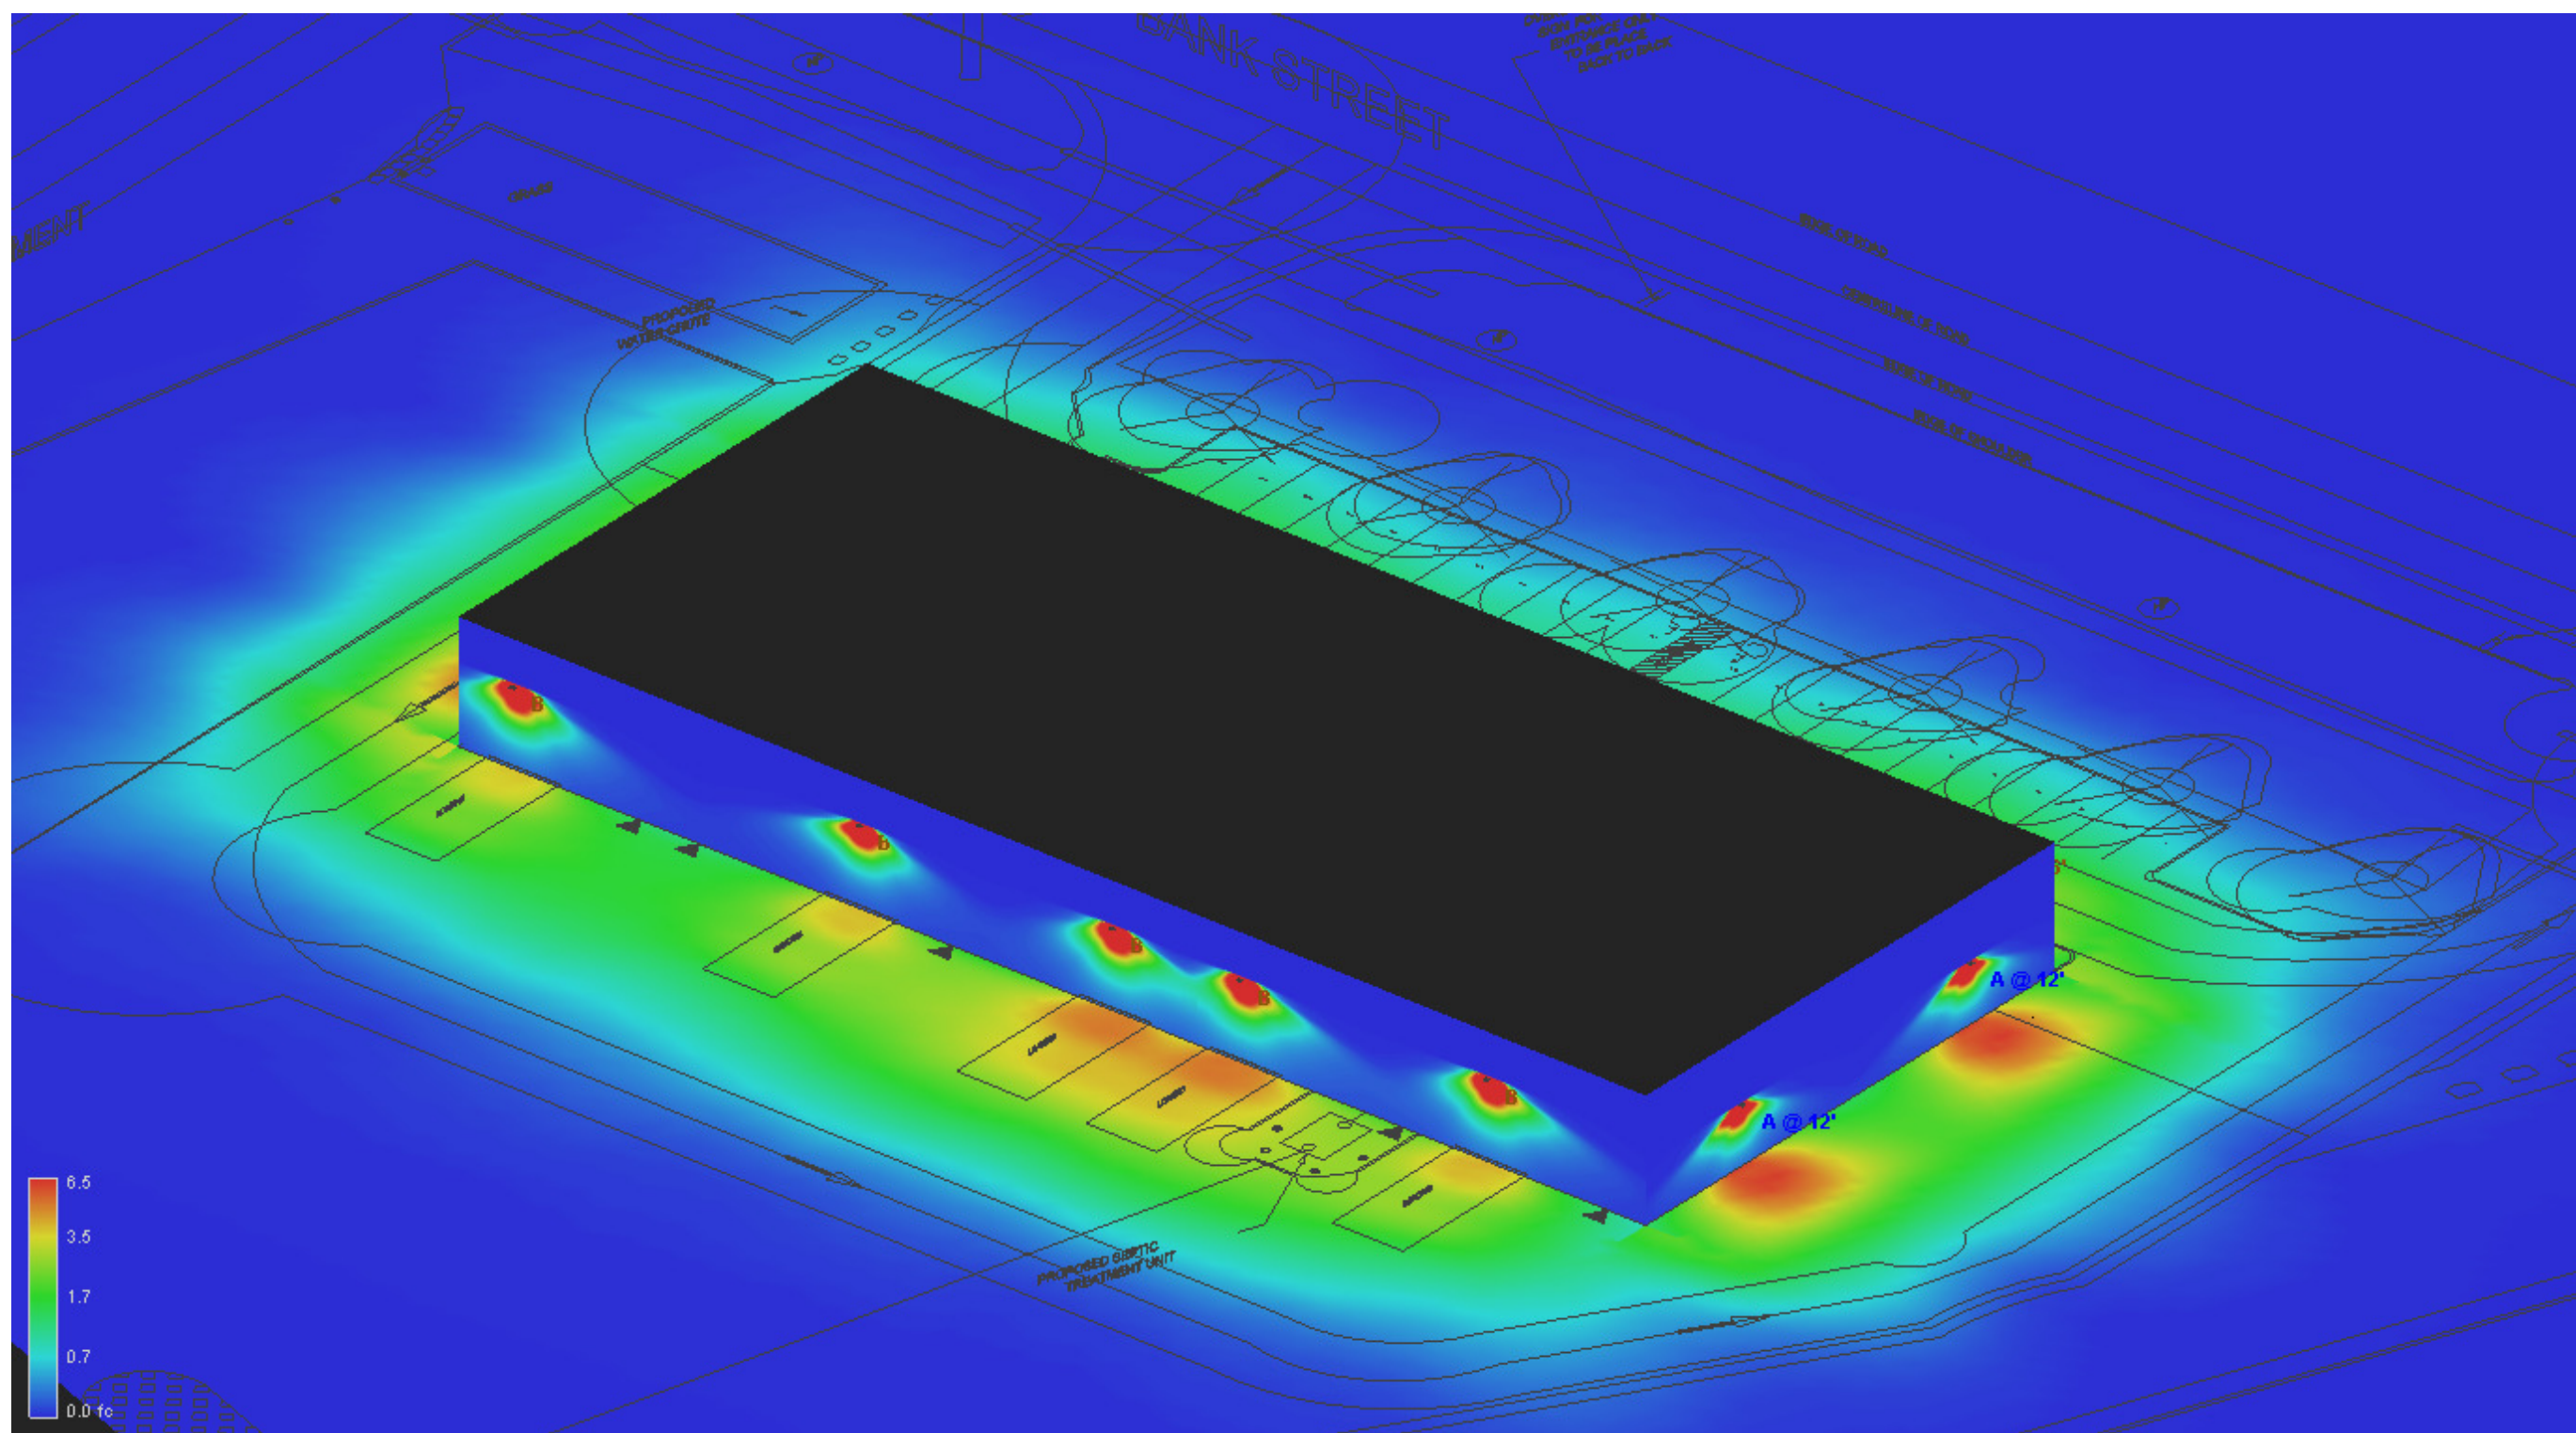


RENDER VIEW



D-Series Size 1 LED Wall Luminaire

Specifications	Back Box (BBW, E20WC)
Width: 13.34" (343mm)	Width: 13.34" (343mm)
Depth: 1.57" (40mm)	Depth: 1.57" (40mm)
Height: 6.38" (162mm)	Height: 6.38" (162mm)

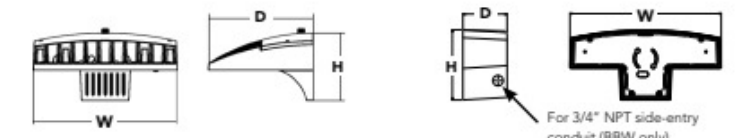

Introduction
The D-Series Wall Luminaire is a stylish, fully integrated LED solution for building mount applications. It features a sleek, modern design and is carefully engineered to provide long-lasting, energy-efficient lighting with a variety of optical and control options for customized performance. With an expected service life of over 20 years of nighttime use and significant energy savings, the D-Series Wall is a reliable, low-maintenance lighting solution that produces sites that are exceptionally illuminated.

Ordering Information

Letter	Luminaire Package	IC	SB	Wavelength	Mounting	Control System
DSXW1	P1 2000 Lumens	27K	2700K	3000 3000	120°	SRM
	P2 2000 Lumens	27K	2700K	3000 3000	120°	SRM
	P3 2000 Lumens	27K	2700K	3000 3000	120°	SRM
	P4 4000 Lumens	40K	4000K	4000 4000	120°	SRM
	P5 4000 Lumens	40K	4000K	4000 4000	120°	SRM
	P6 4000 Lumens	57K	5700K	5700 5700	120°	SRM
	P7 10000 Lumens	57K	5700K	5700 5700	120°	SRM

Other Options	Shipped Assembled	Shipped Assembled	Shipped Assembled	Shipped Assembled
DSXW1	DSXW1	DSXW1	DSXW1	DSXW1
DSXW1	DSXW1	DSXW1	DSXW1	DSXW1
DSXW1	DSXW1	DSXW1	DSXW1	DSXW1
DSXW1	DSXW1	DSXW1	DSXW1	DSXW1

Accessories	Notes
DSXW1	1. Only available with P1 and P4 Packages.
DSXW1	2. Only available with P1 and P4 Packages.
© 2015 ADULT DESIGN SERVICES, Inc. All rights reserved.
LITHONIA LIGHTING
COMMERCIAL OUTDOOR

Statistics						
Description	Symbol	Avg	Max	Min	Max/Min	Avg/Min
BUILDING PERIMETER	✕	2.0 fc	6.1 fc	0.3 fc	20.3:1	6.7:1
PARKING	✕	0.8 fc	1.4 fc	0.4 fc	3.5:1	2.0:1
PROPERTY LINE	■	0.0 fc	0.0 fc	0.0 fc	N/A	N/A
SITE CALC	+	0.1 fc	6.1 fc	0.0 fc	N/A	N/A

Schedule										
Symbol	Label	QTY	Manufacturer	Catalog	Description	Filename	LLF	Total Output	Input Power	Distribution
✕	A	4	Lithonia Lighting	DSXW1 P7 40K 80CRI TFTM	10000 4000K 80CRI Forward Throw Medium	DSXW1_P7_40K_80C RI_TFTM.ies	0.85	9391	72.52	TYPE IV, SHORT, BUG RATING: B2 - U0 - G3
✕	B	9	Lithonia Lighting	DSXW1 P7 40K 80CRI T4M	10000 4000K 80CRI Type 4 Medium	DSXW1_P7_40K_80C RI_T4M.ies	0.85	9418	72.52	TYPE IV, MEDIUM, BUG RATING: B2 - U0 - G3