

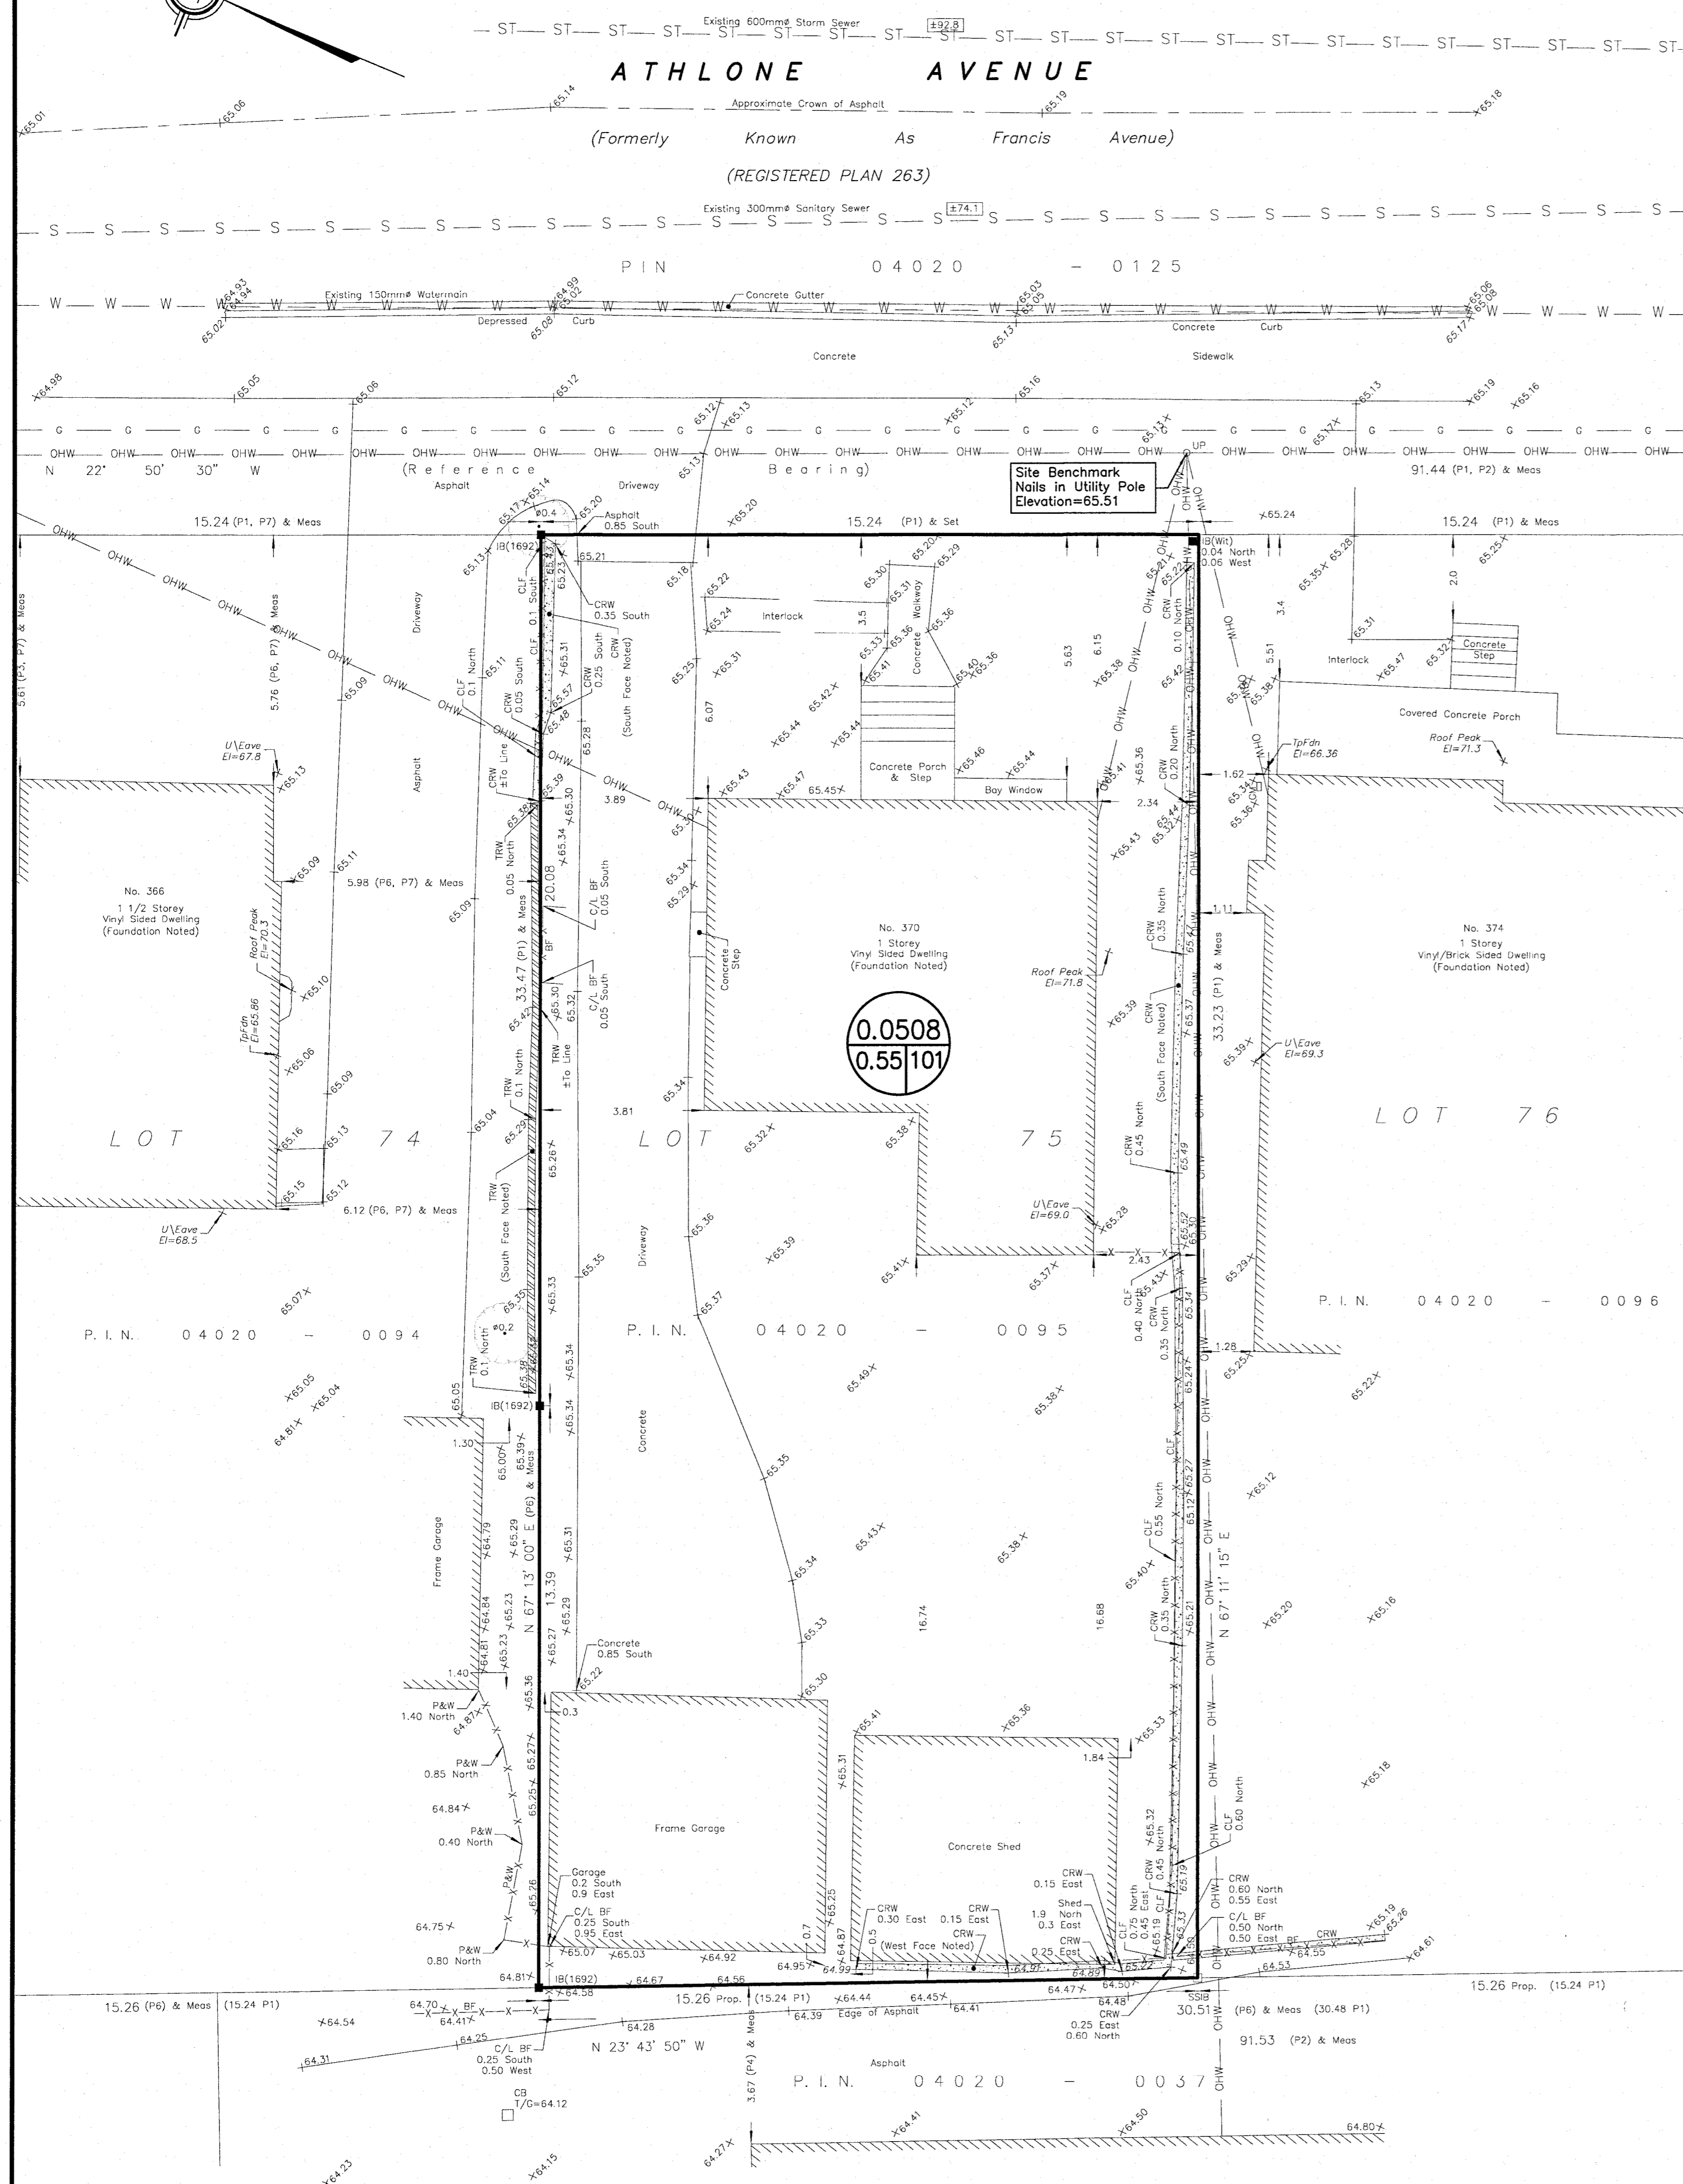


PRE - DEVELOPMENT STORM DRAINAGE AREA

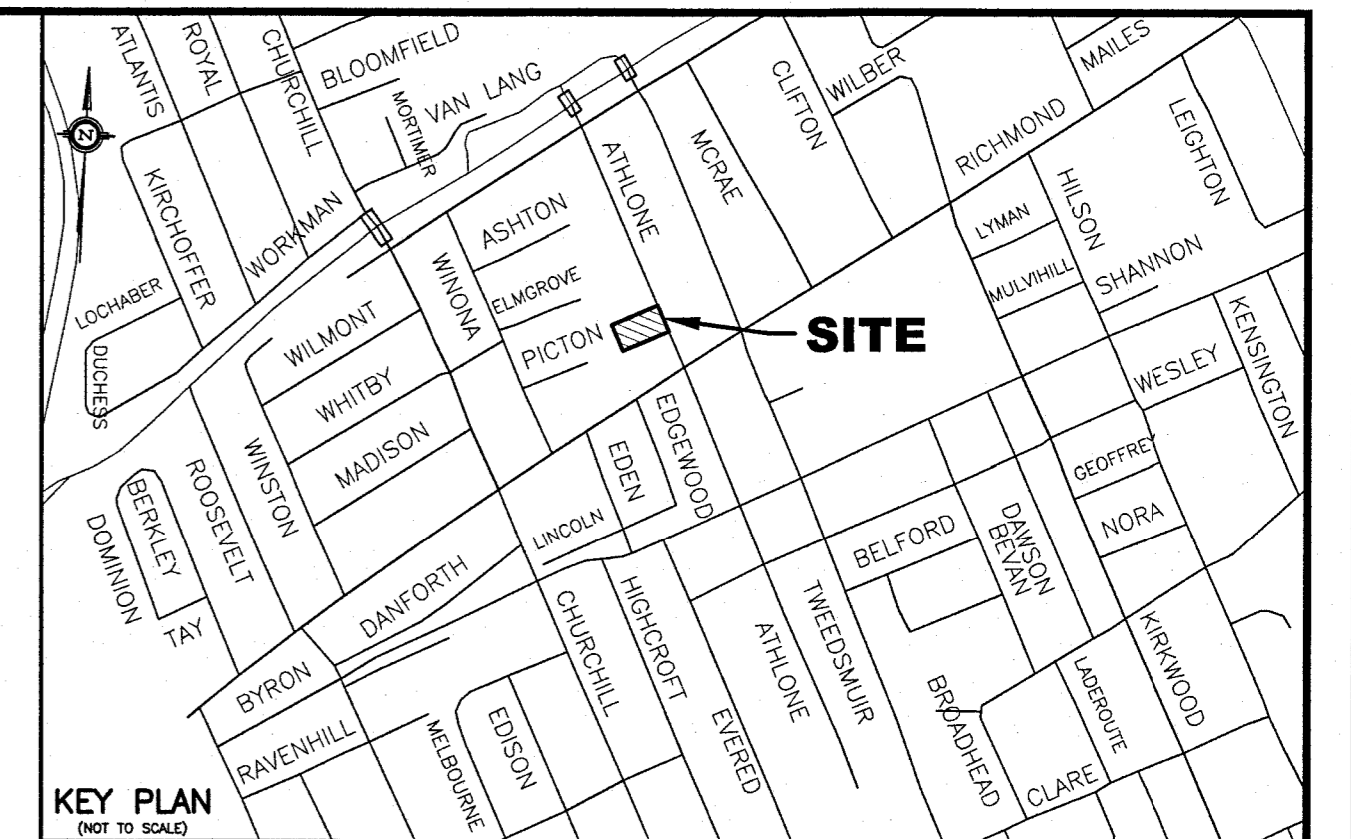



POST DEVELOPMENT STORM DRAINAGE AREA

ATHLONE AVENUE

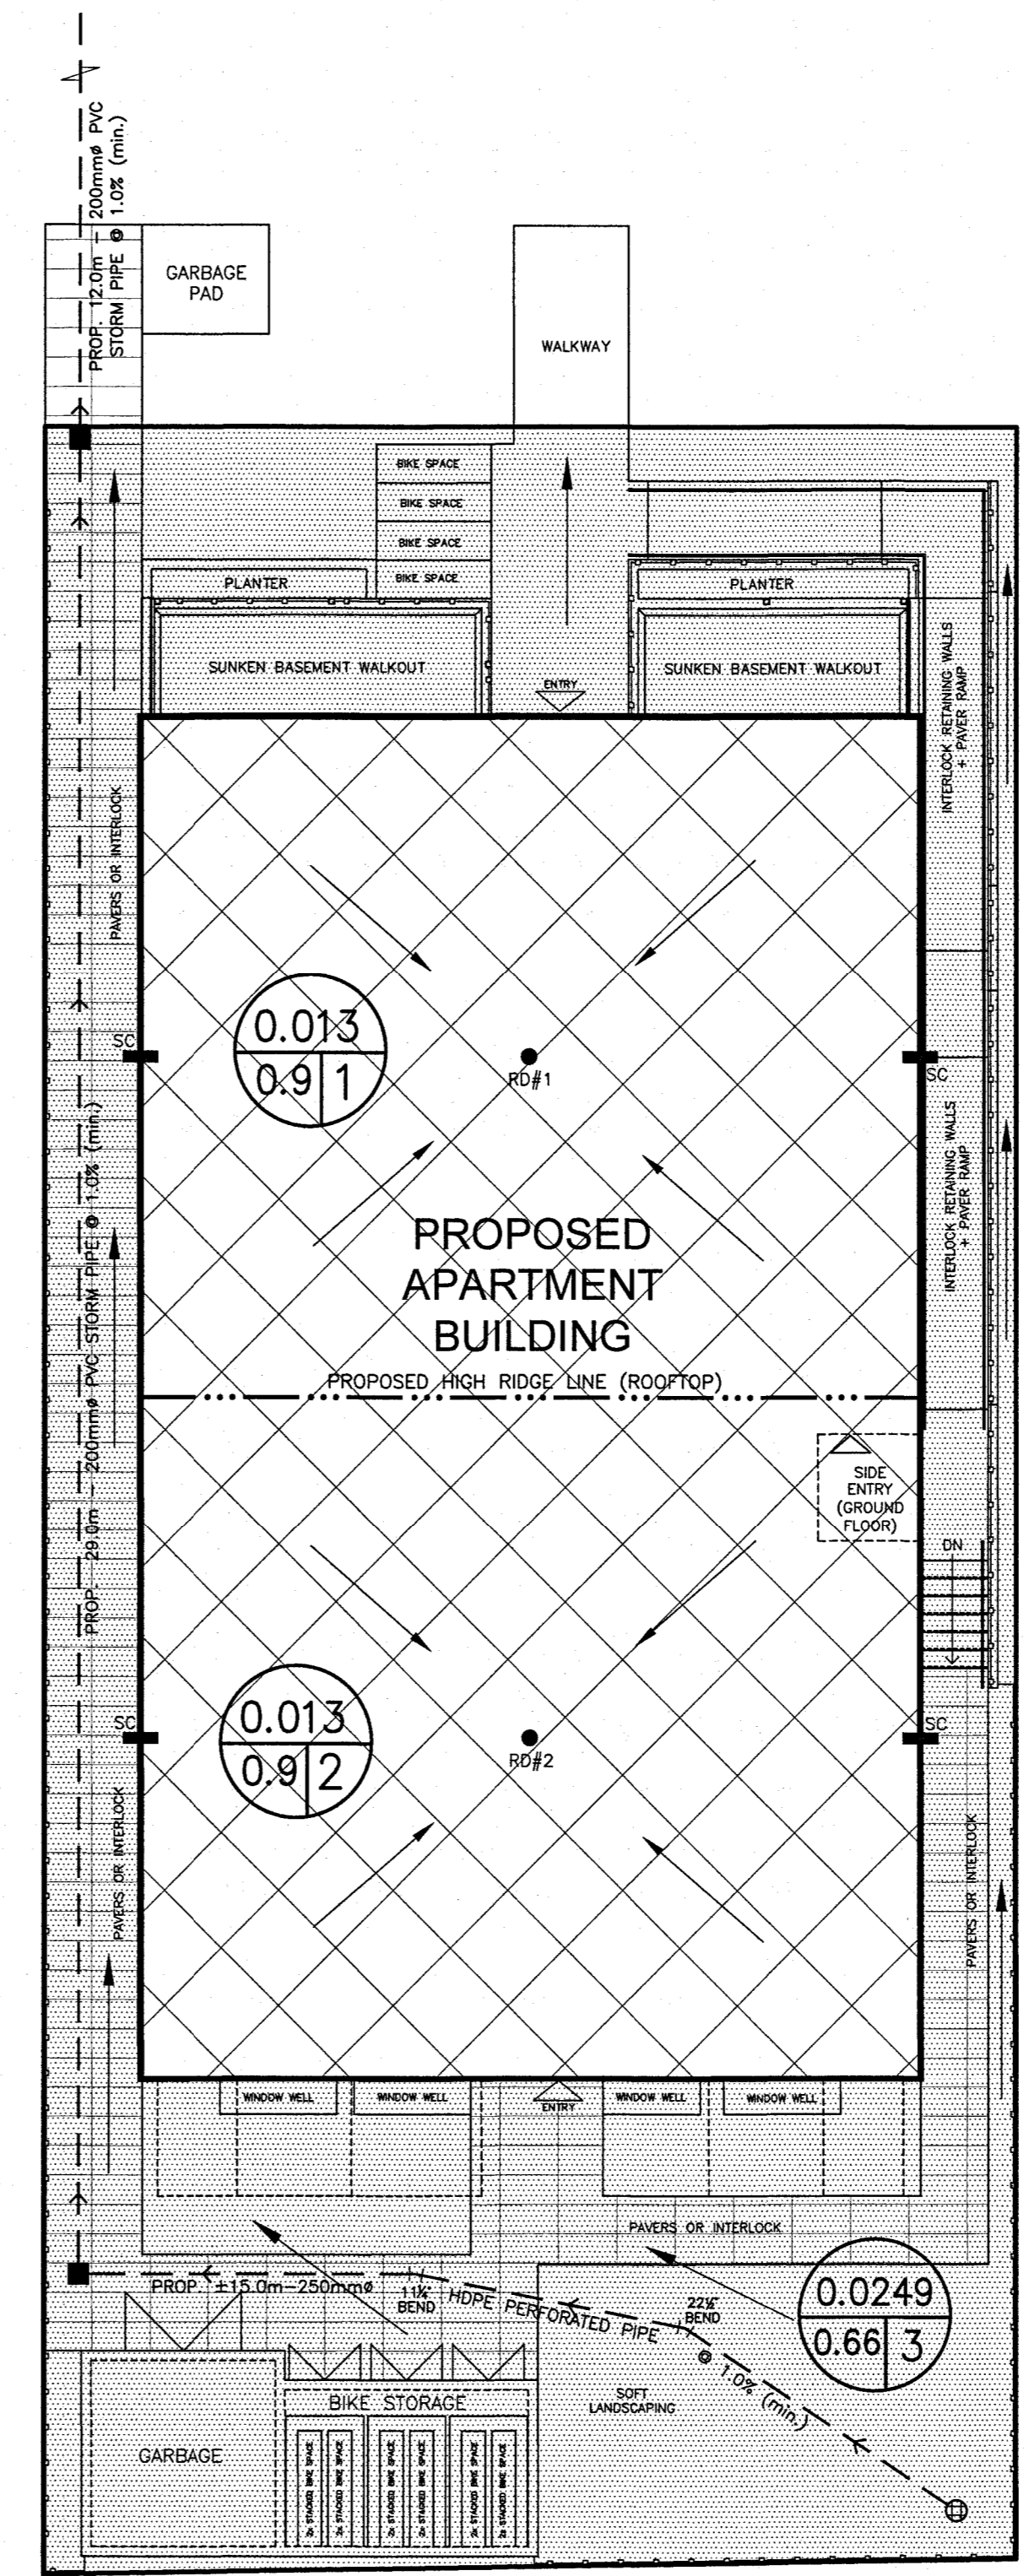

- LEGEND**
- RD#1 PROPOSED ROOF DRAIN NUMBER AND LOCATION
 - SC PROPOSED ROOF SCUPPER LOCATION
 - — — PROPOSED HIGH RIDGE LINE
 - 0.03
0.91 DRAINAGE AREA IN HECTARES
DRAINAGE NODE NUMBER
 - COEFFICIENT OF RUNOFF
 - UN-CONTROLLED DRAINAGE AREA
 - CONTROLLED DRAINAGE AREA
- NOTES**
- NODE #1 AND #2 REPRESENTS BUILDING ROOF AREA (SWM CONTROLLED AREA)
 - NODE #3 REPRESENTS UNCONTROLLED DRAINAGE AREA
 - NODE #101 REPRESENTS PRE-DEVELOPMENT DATA.

| NO. | REVISION | DATE | BY |
|-----|----------|------|----|
| | | | |
| | | | |
| | | | |

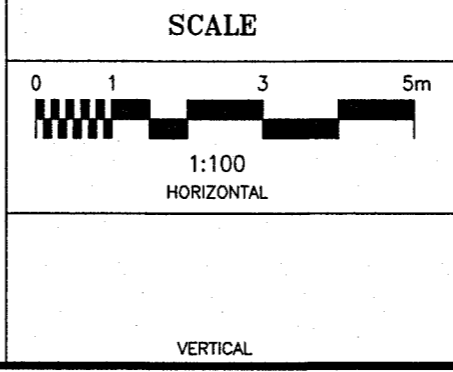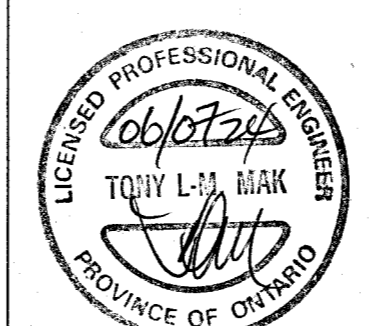

| | |
|----------|--------|
| DESIGN | T.L.M. |
| CHECKED | T.L.M. |
| DRAWN BY | P.M. |
| CHECKED | T.L.M. |
| APPROVED | T.L.M. |

PROJECT

370 ATHLONE AVENUE
LOT 75
REGISTERED PLAN 263
CITY OF OTTAWA

DRAWING TITLE

STORM DRAINAGE AREA PLAN

T.L. MAK ENGINEERING CONSULTANTS LTD.
CONSULTING ENGINEERS

PROJECT No. 823-83 DATE MARCH 2024 DRAWING No. D-1