

This unit is still barrier-free


Increase in unit count:
2-bedroom unit split into 1x studio
a 1x 1-bed unit as part of the
CMHC changes.
These 2 units are no longer
barrier-free

This unit is now barrier-free


CLIENT Client
BRIGIL



OUVRAGE Project
PETRIE'S LANDING I - TOWER 4
EMPLACEMENT Location NO PROJET Project Number
ORLEANS, ON 12190.00
DESSINÉ PAR Drawn by VÉRIFIÉ PAR Checked by
M.U. F.P.

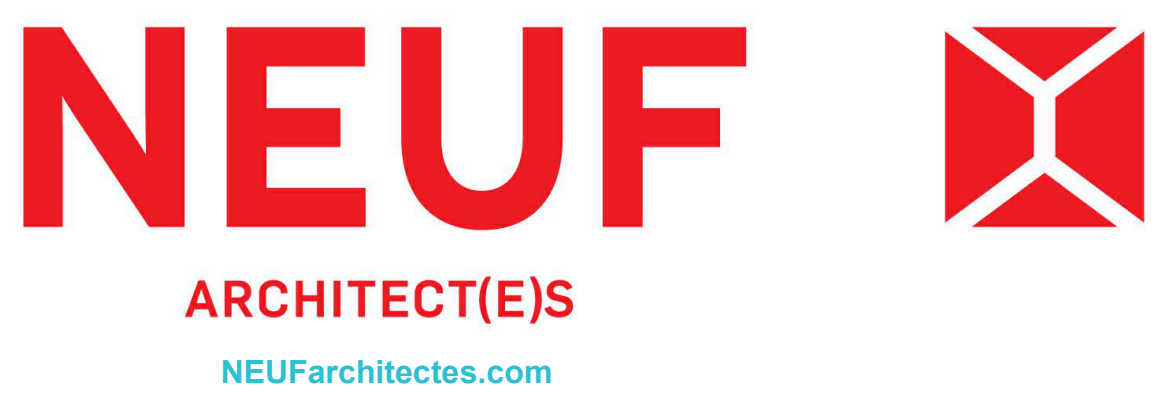

TITRE DU DESSIN Drawing Title
GROUND FLOOR PLAN
DATE (aa.mm.jj) ÉCHELLE Scale
2024/02/16 1 : 75
RÉVISION Revision NO. DESSIN Dwg Number
4 A - 204

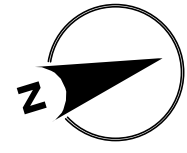

This unit is still barrier-free

Increase in unit count:
2-bedroom unit split into 1x studio
a 1x 1-bed unit as part of the
CMHC changes.

These 2 units are no longer
barrier-free

This unit is now barrier-free

This unit is now barrier-free


This unit is now barrier-free



CLIENT Client
BRIGIL



OUVRAGE Project
PETRIE'S LANDING I - TOWER 4
EMPLACEMENT Location NO PROJET Project Number
ORLEANS, ON 12190.00
DESSINÉ PAR Drawn by VÉRIFIÉ PAR Checked by
M.U. F.P.

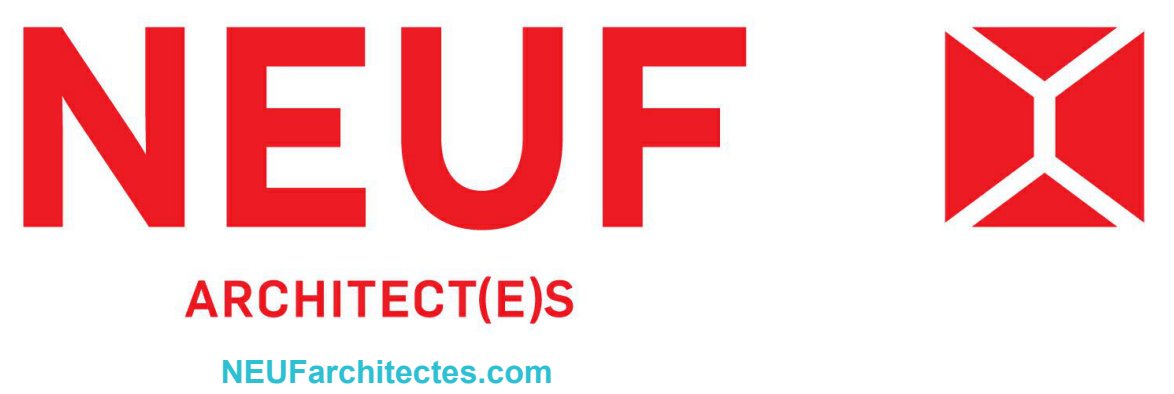

TITRE DU DESSIN Drawing Title
2nd FLOOR PLAN
DATE (aa.mm.jj) ÉCHELLE Scale
2024/02/16 1 : 75
RÉVISION Revision NO. DESSIN Dwg Number
5 A - 205



This unit is still barrier-free


Increase in unit count:
2-bedroom unit split into 1x studio
a 1x 1-bed unit as part of the
CMHC changes.

These 2 units are no longer
barrier-free

This unit is now barrier-free

This unit is now barrier-free

This unit is now barrier-free

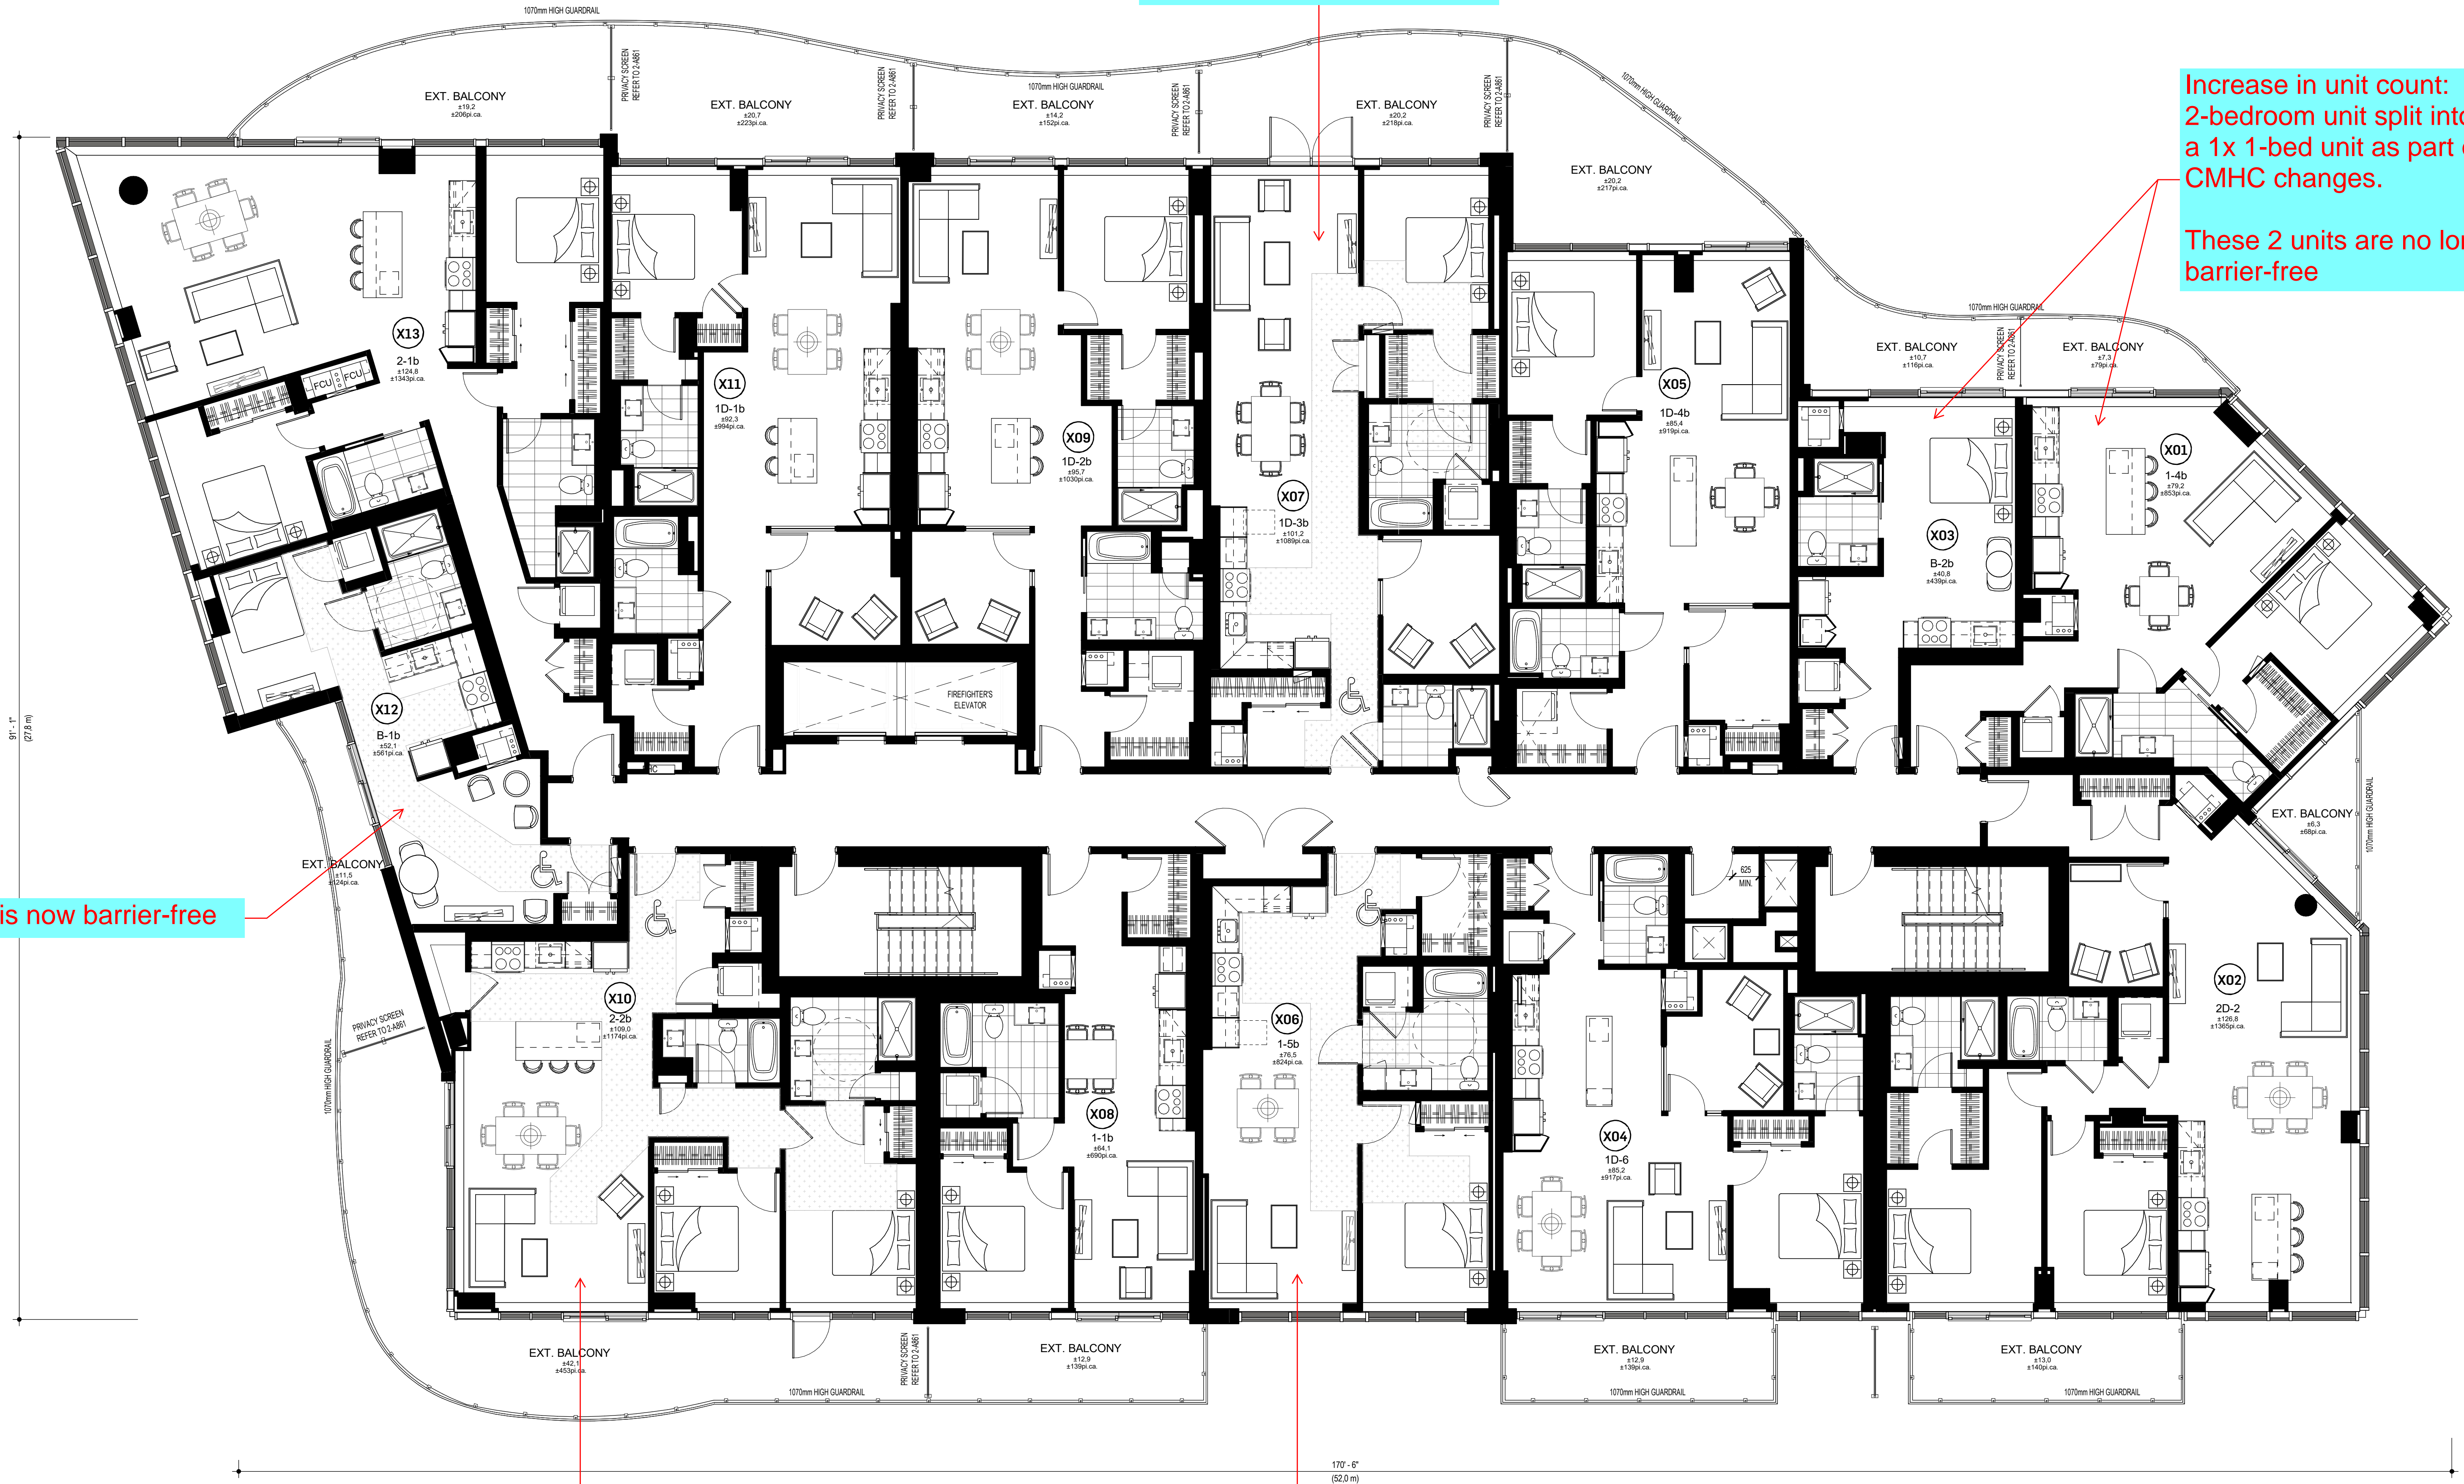

CLIENT Client
BRIGIL



OUVRAGE Project
PETRIE'S LANDING I - TOWER 4

EMPLACEMENT Location ORLEANS, ON NO PROJET Project Number 12190.00

DESSINÉ PAR Drawn by M.U. VÉRIFIÉ PAR Checked by F.P.



TITRE DU DESSIN Drawing Title

TYPICAL FLOOR PLAN

DATE (aa.mm.jj)
2024/02/16


ÉCHELLE Scale
1 : 75

RÉVISION Revision

NO. DESSIN Dwg Number

4

A - 206

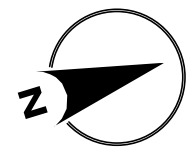

General unit modifications based on the CMHC requirements. No additional units have been added on penthouse levels.

CLIENT Client
BRIGIL



OUVRAGE Project
PETRIE'S LANDING I - TOWER 4

EMPLACEMENT Location NO PROJET Project Number
ORLEANS, ON 12190.00

DESSINÉ PAR Drawn by VÉRIFIÉ PAR Checked by
M.U. F.P.



TITRE DU DESSIN Drawing Title
TYPICAL PENTHOUSE PLAN

DATE (aa.mm.jj) ÉCHELLE Scale
2024/02/16 1 : 75

RÉVISION Revision NO. DESSIN Dwg Number

5

A - 207