




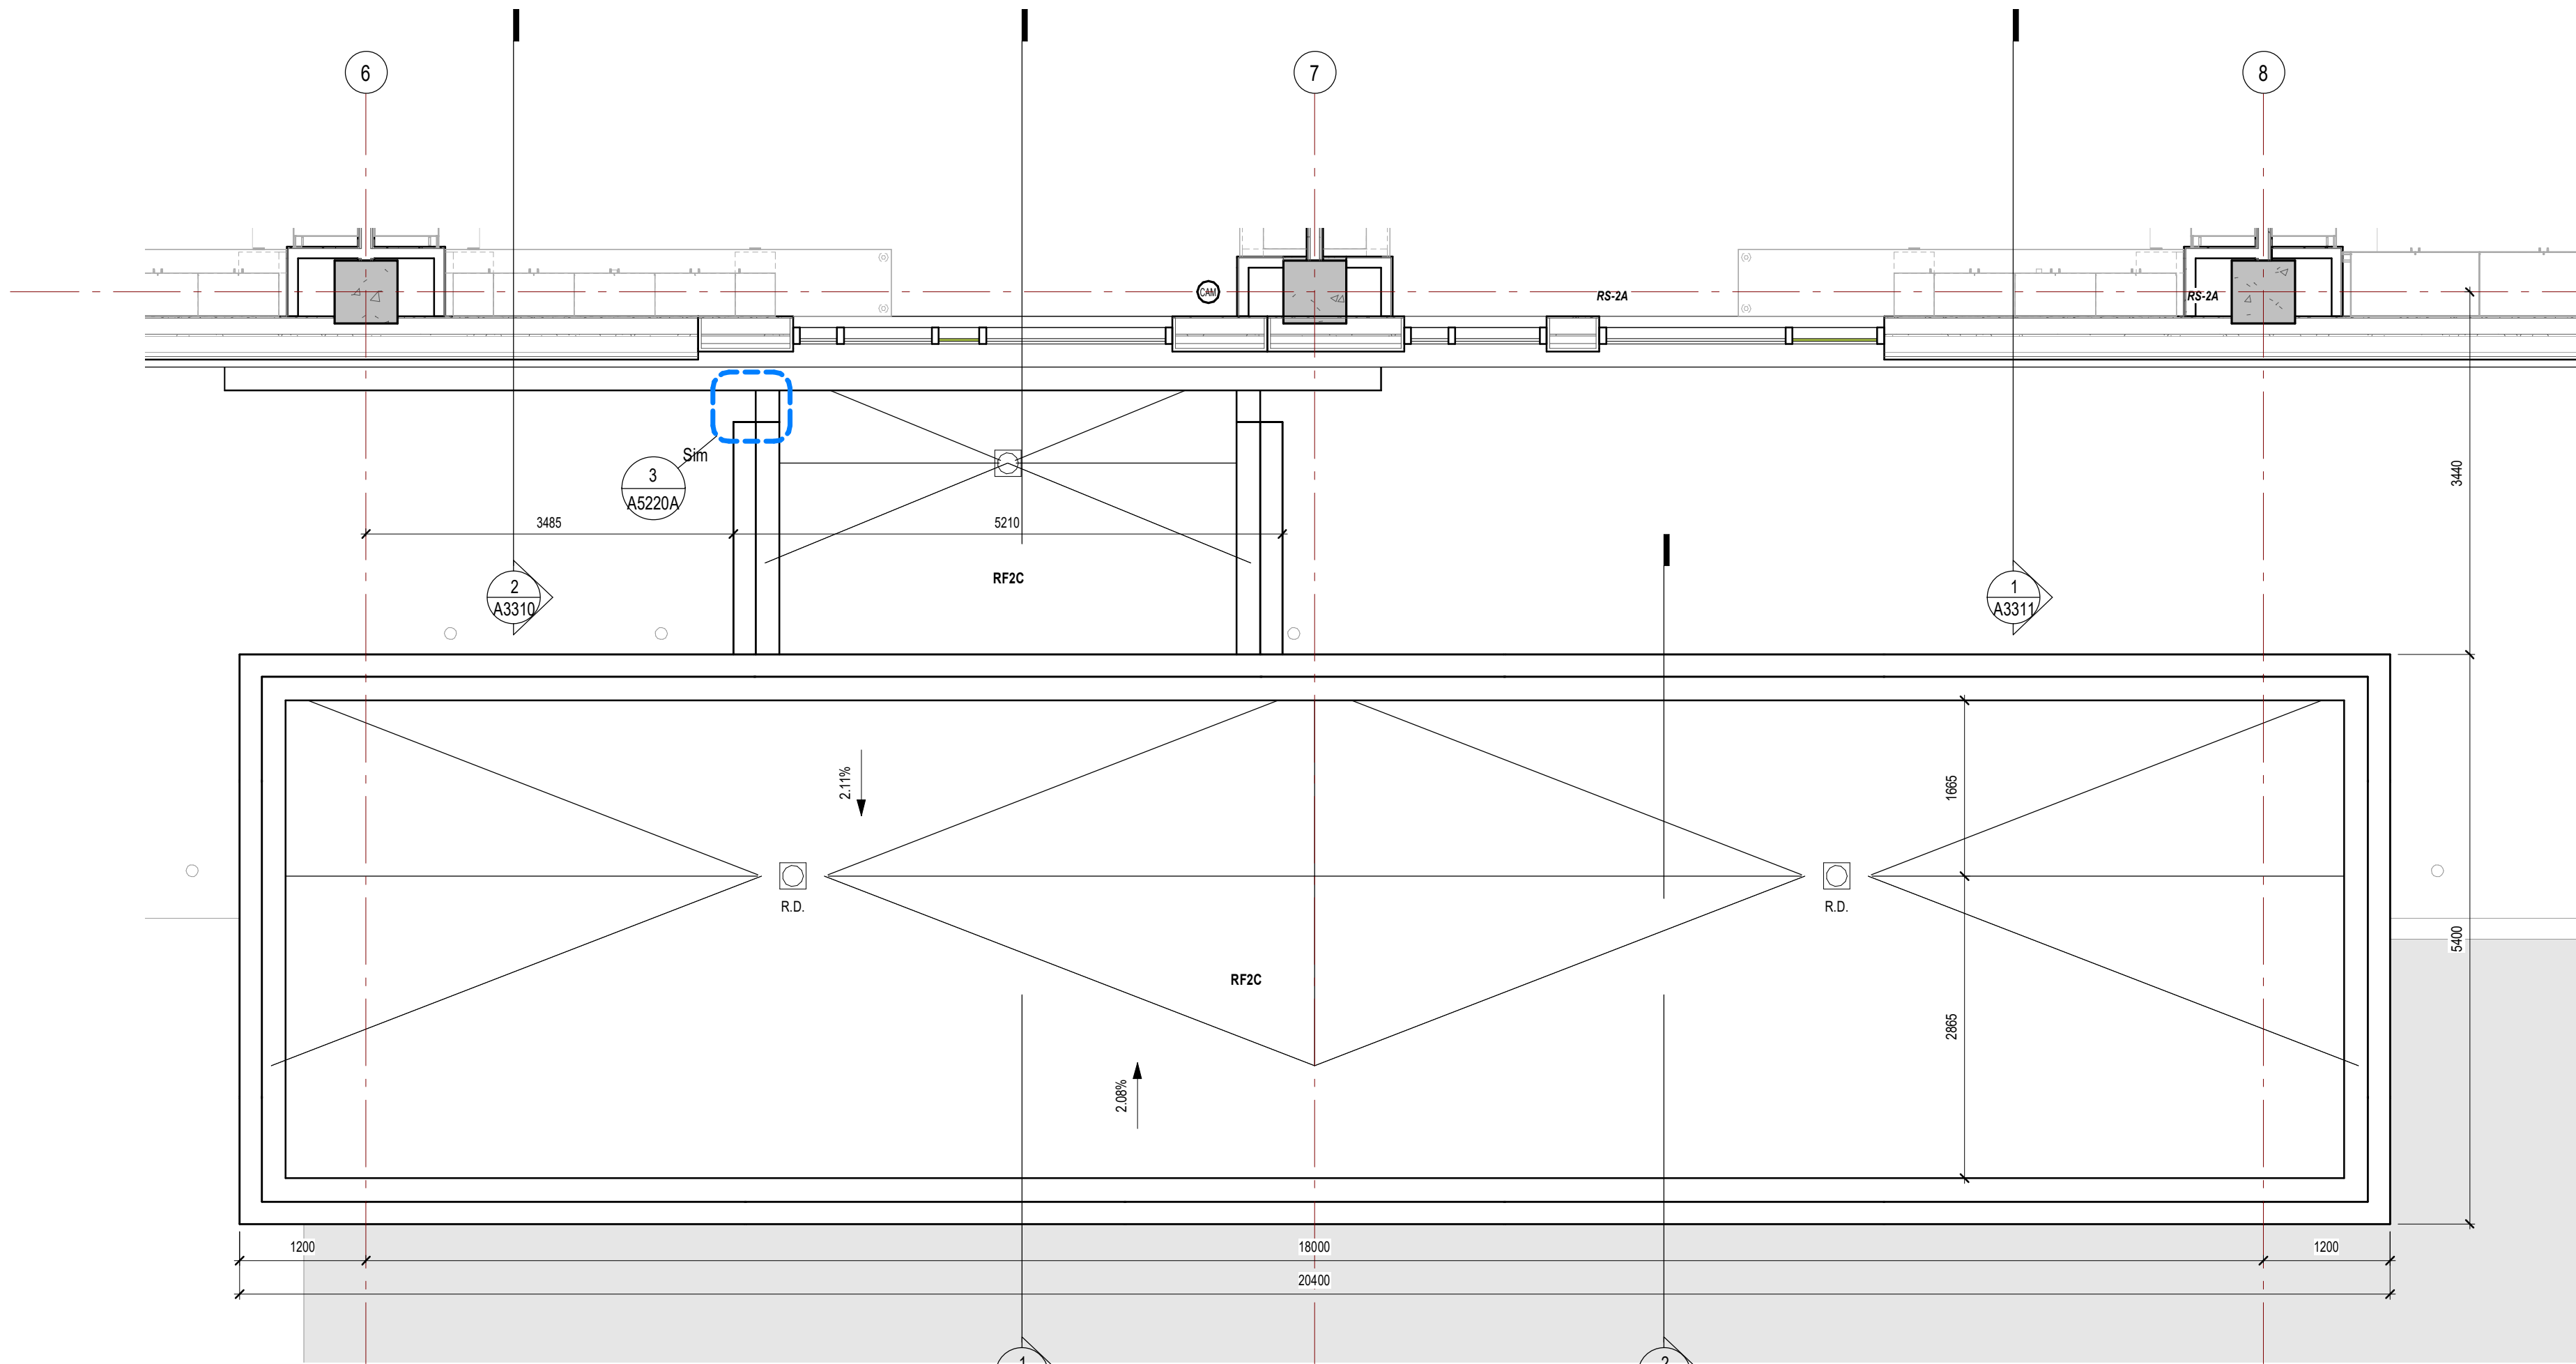


3 L1 MAIN CANOPY - ROOF PLAN
A1801 1:50

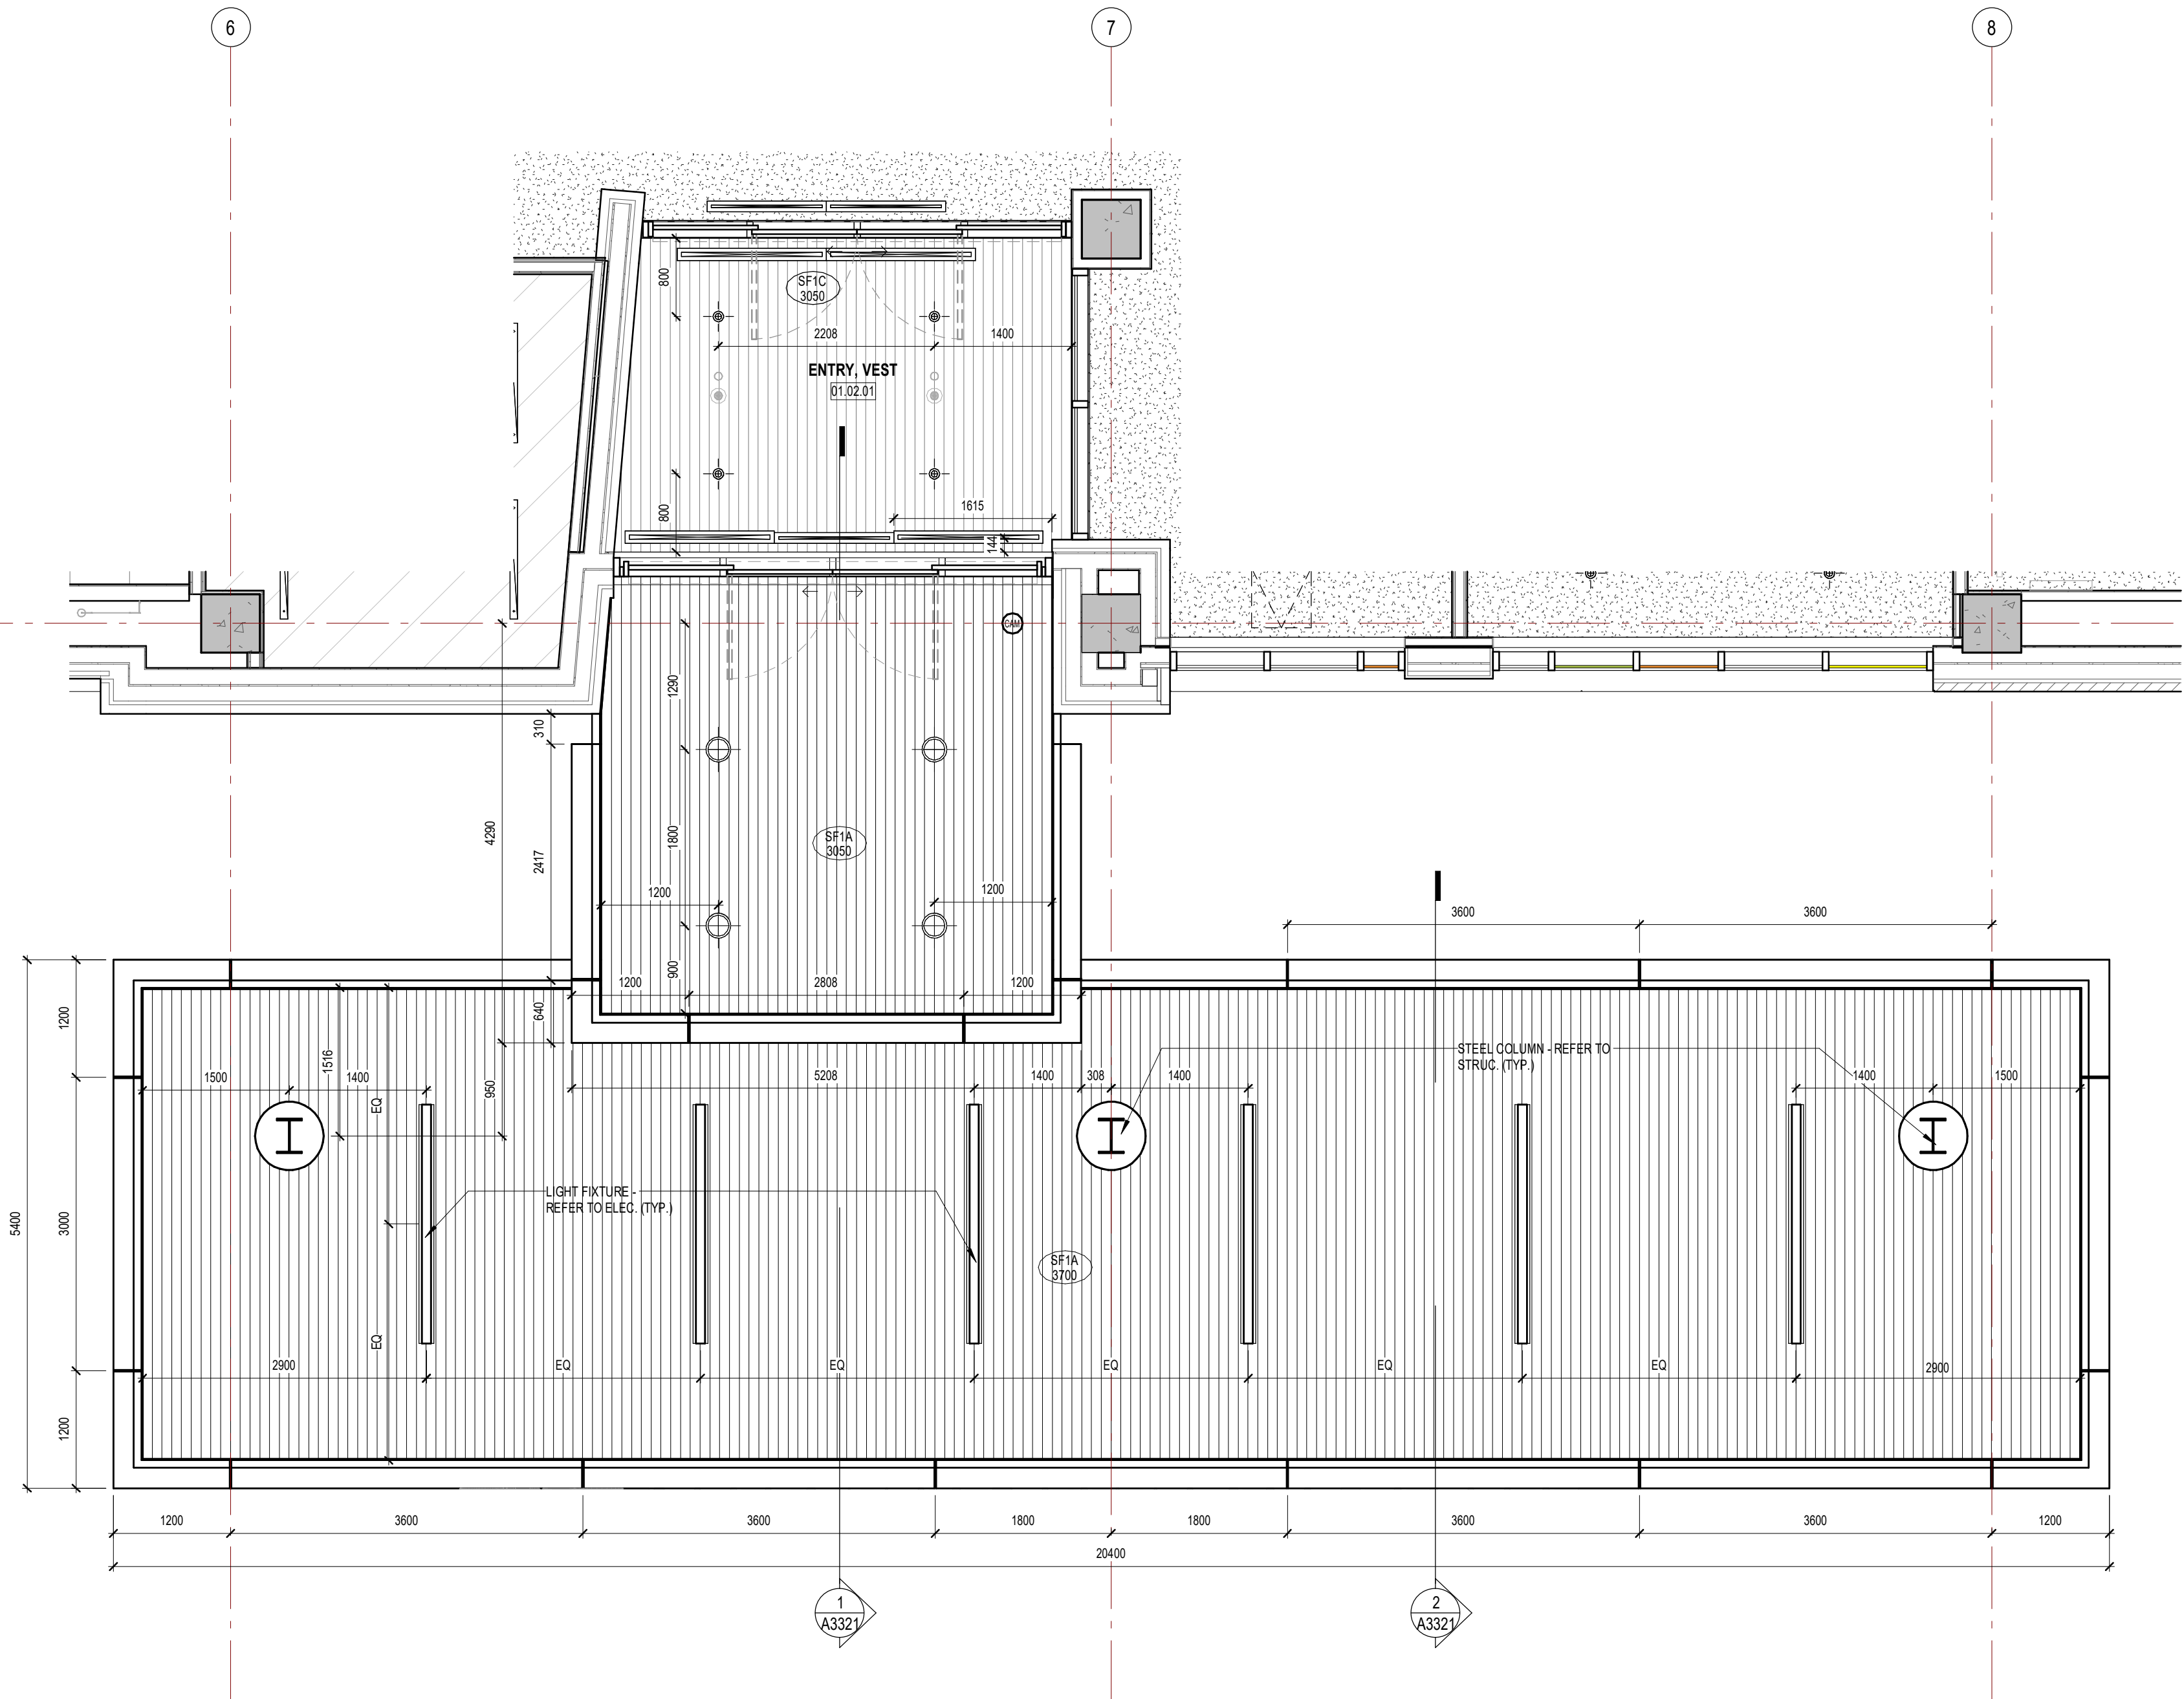


2 L1 MAIN CANOPY - RCP
A1801 1:50

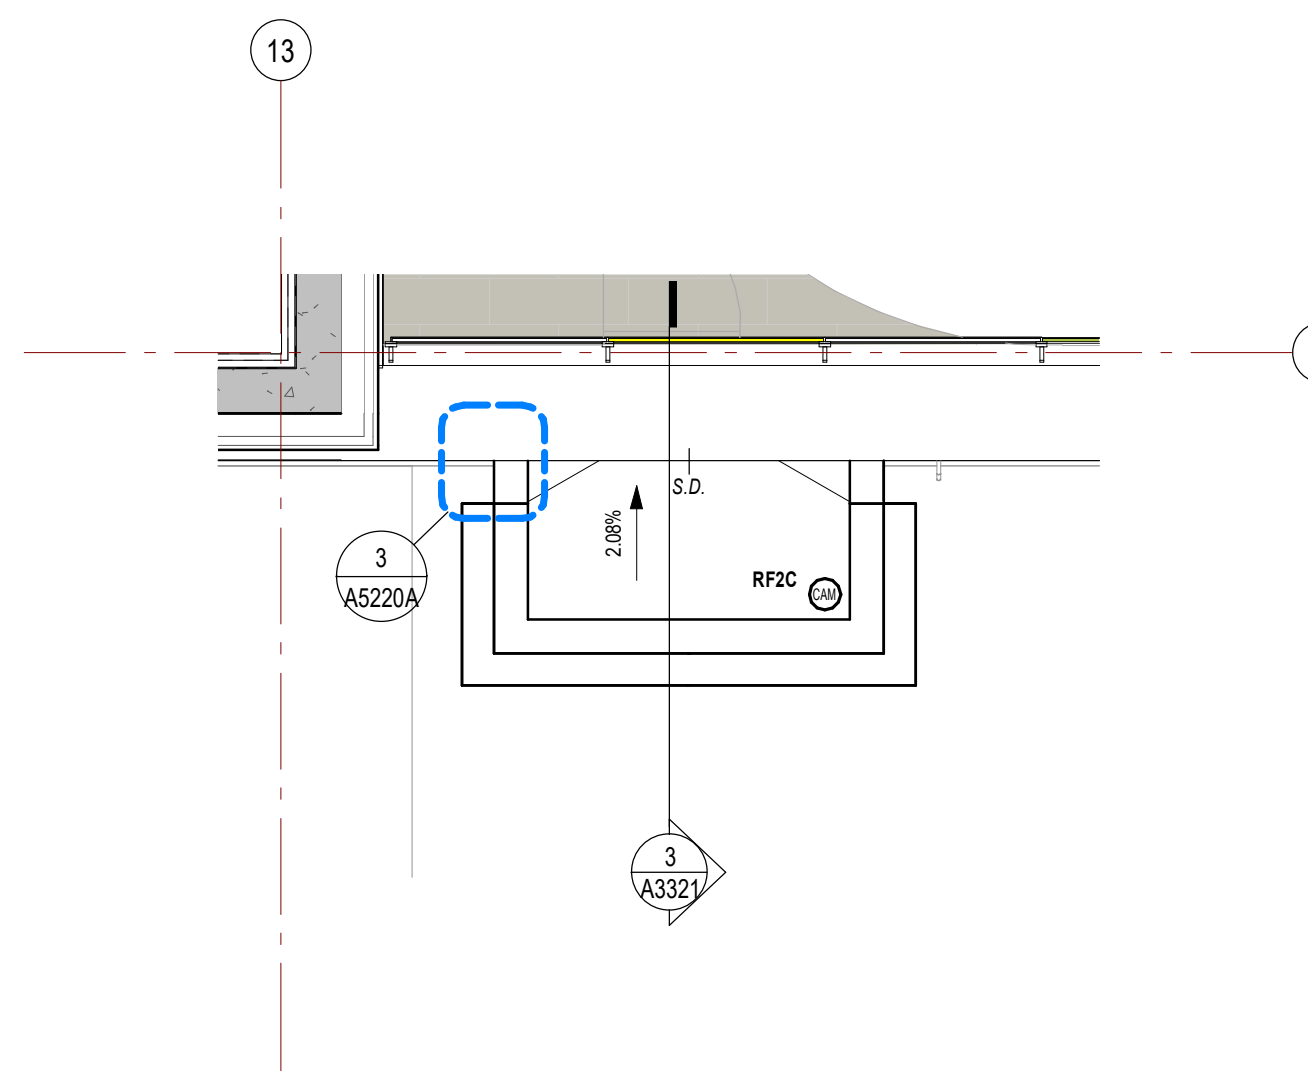


6 L1 STAFF ENTRANCE CANOPY - ROOF PLAN
A1801 1:50

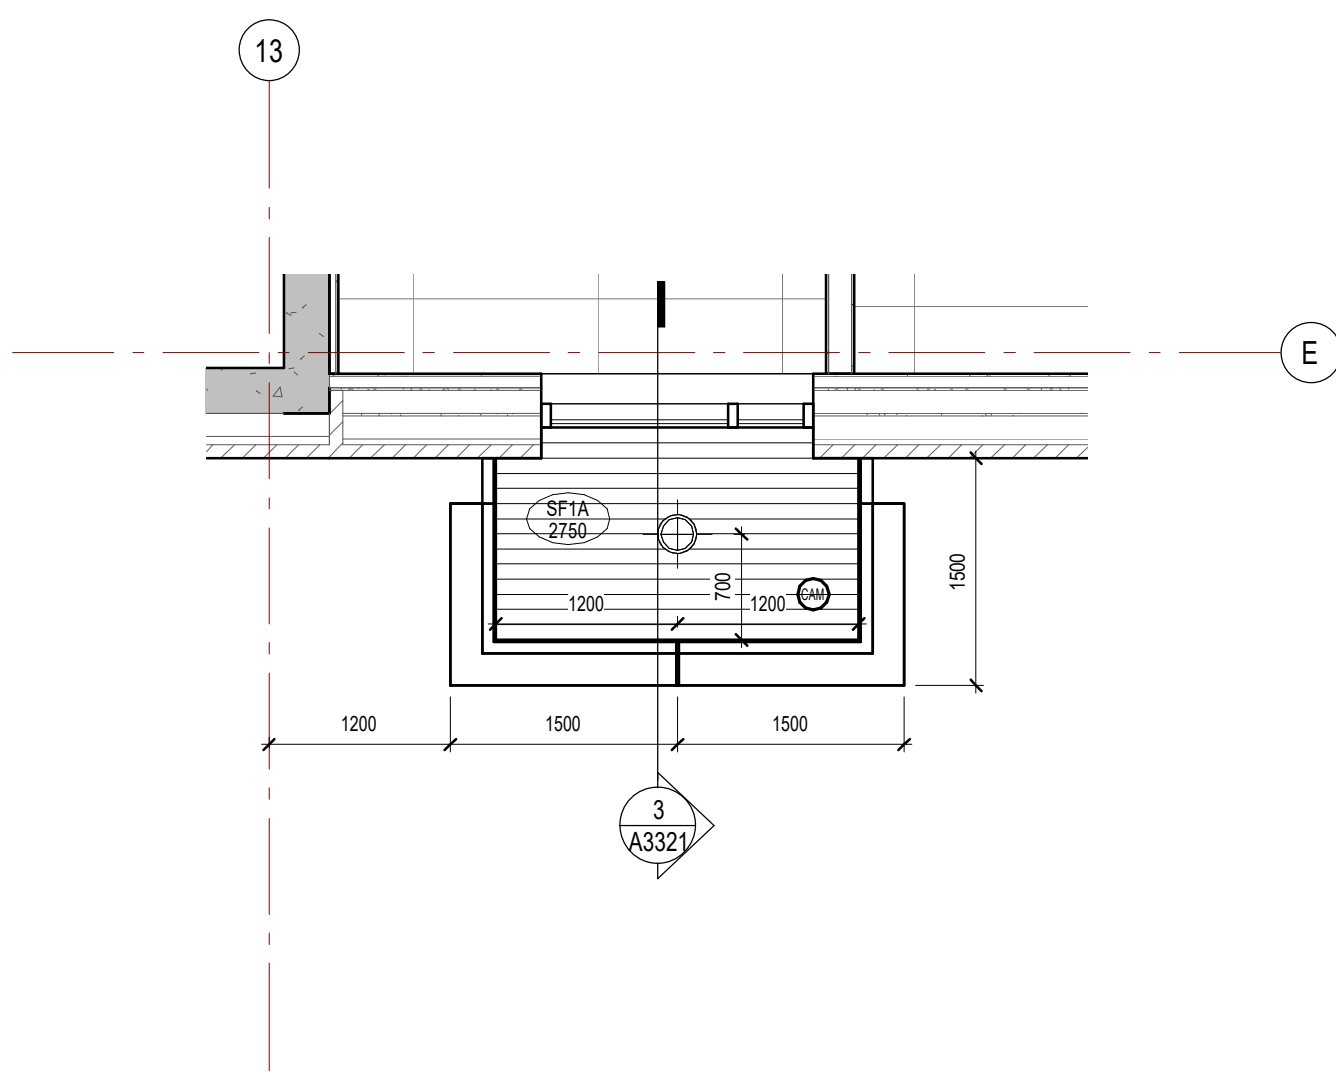

5 L1 STAFF ENTRANCE CANOPY - RCP
A1801 1:50

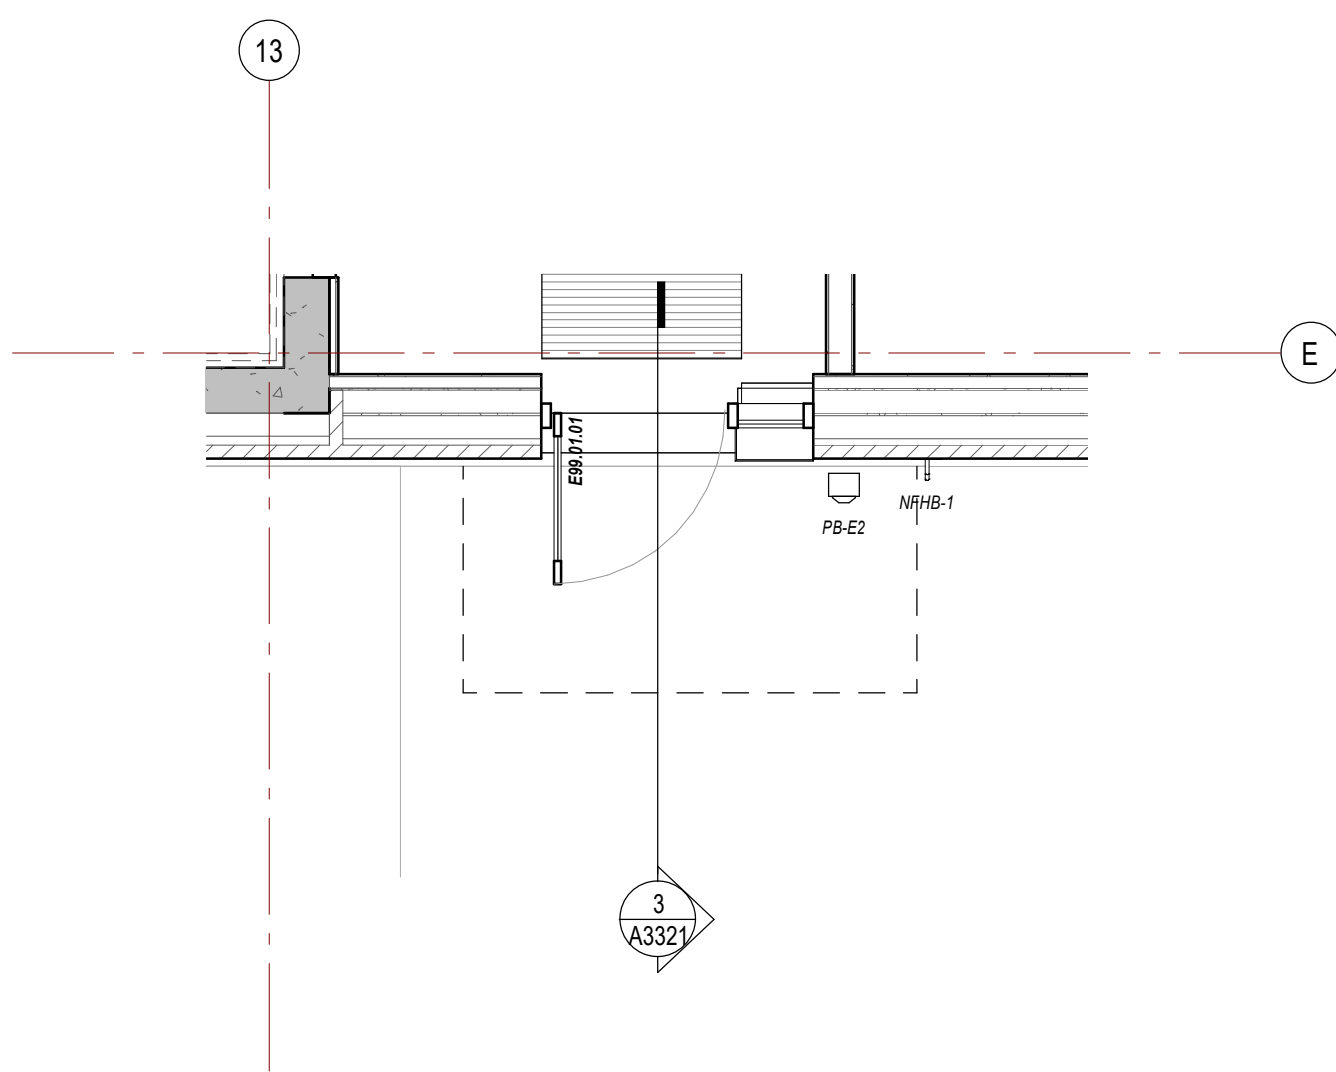

4 L1 STAFF ENTRANCE CANOPY - PLAN
A1801 1:50

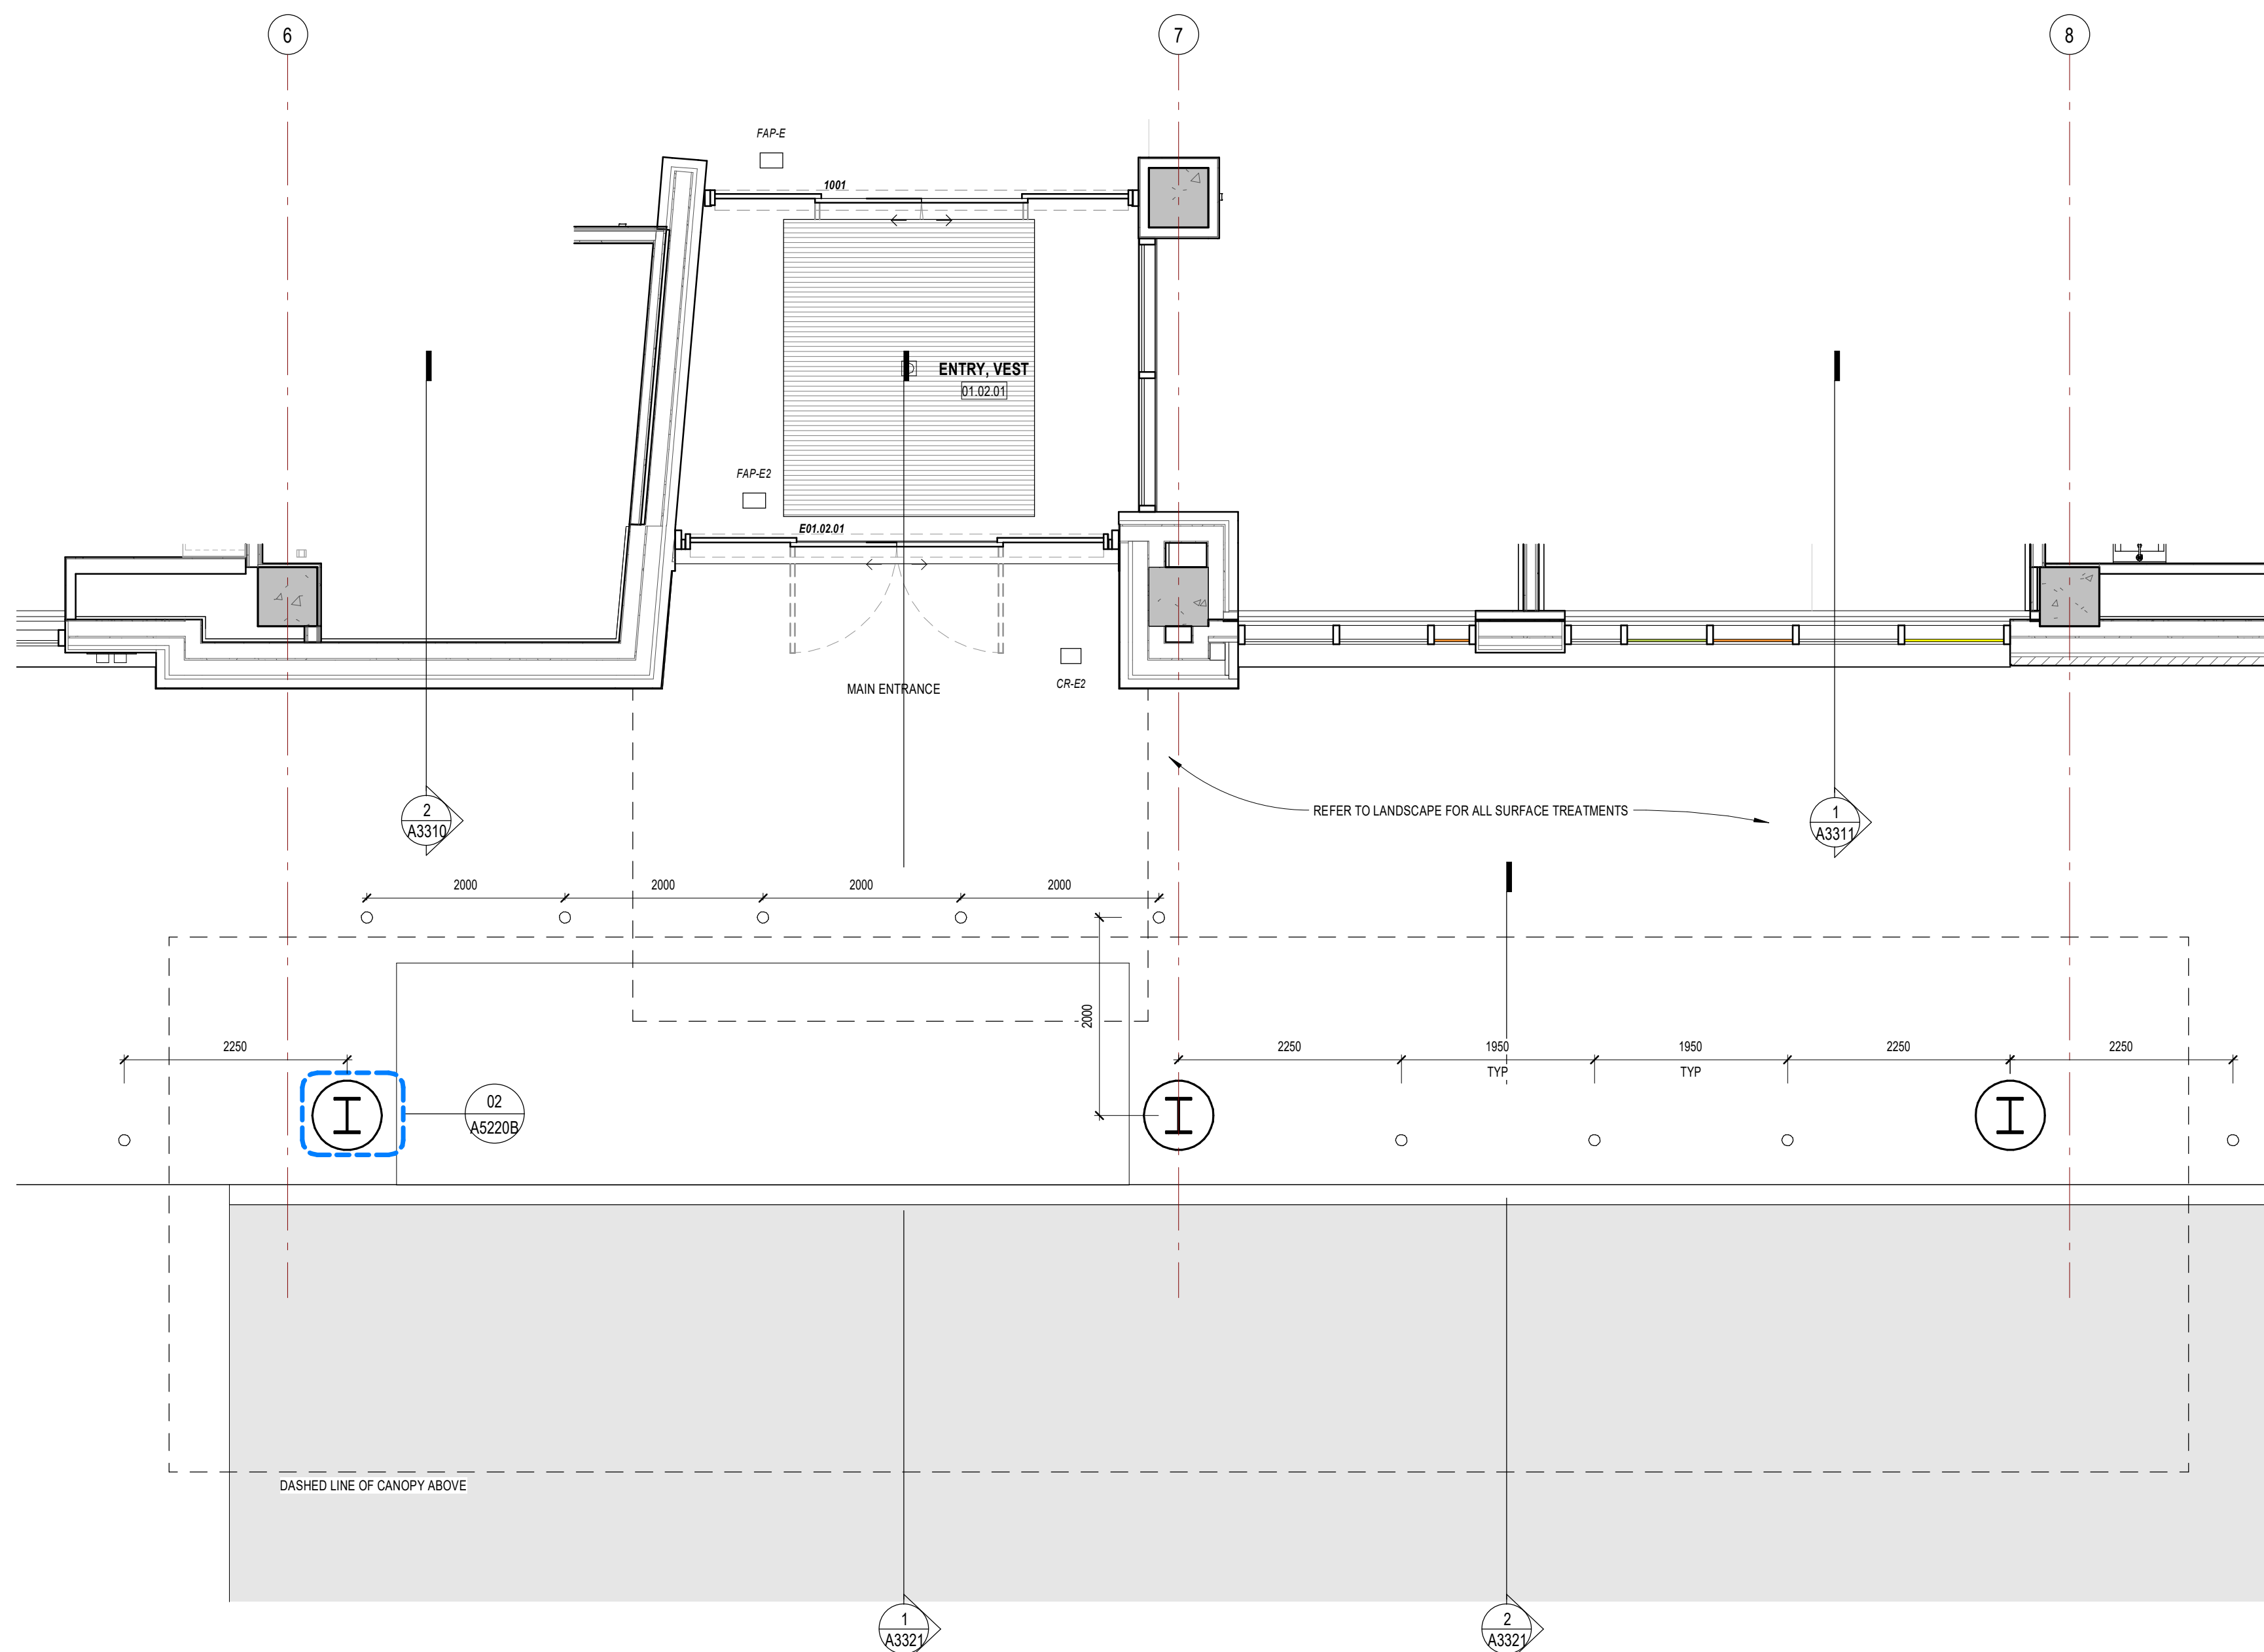

1 L1 MAIN CANOPY - PLAN
A1801 1:50