


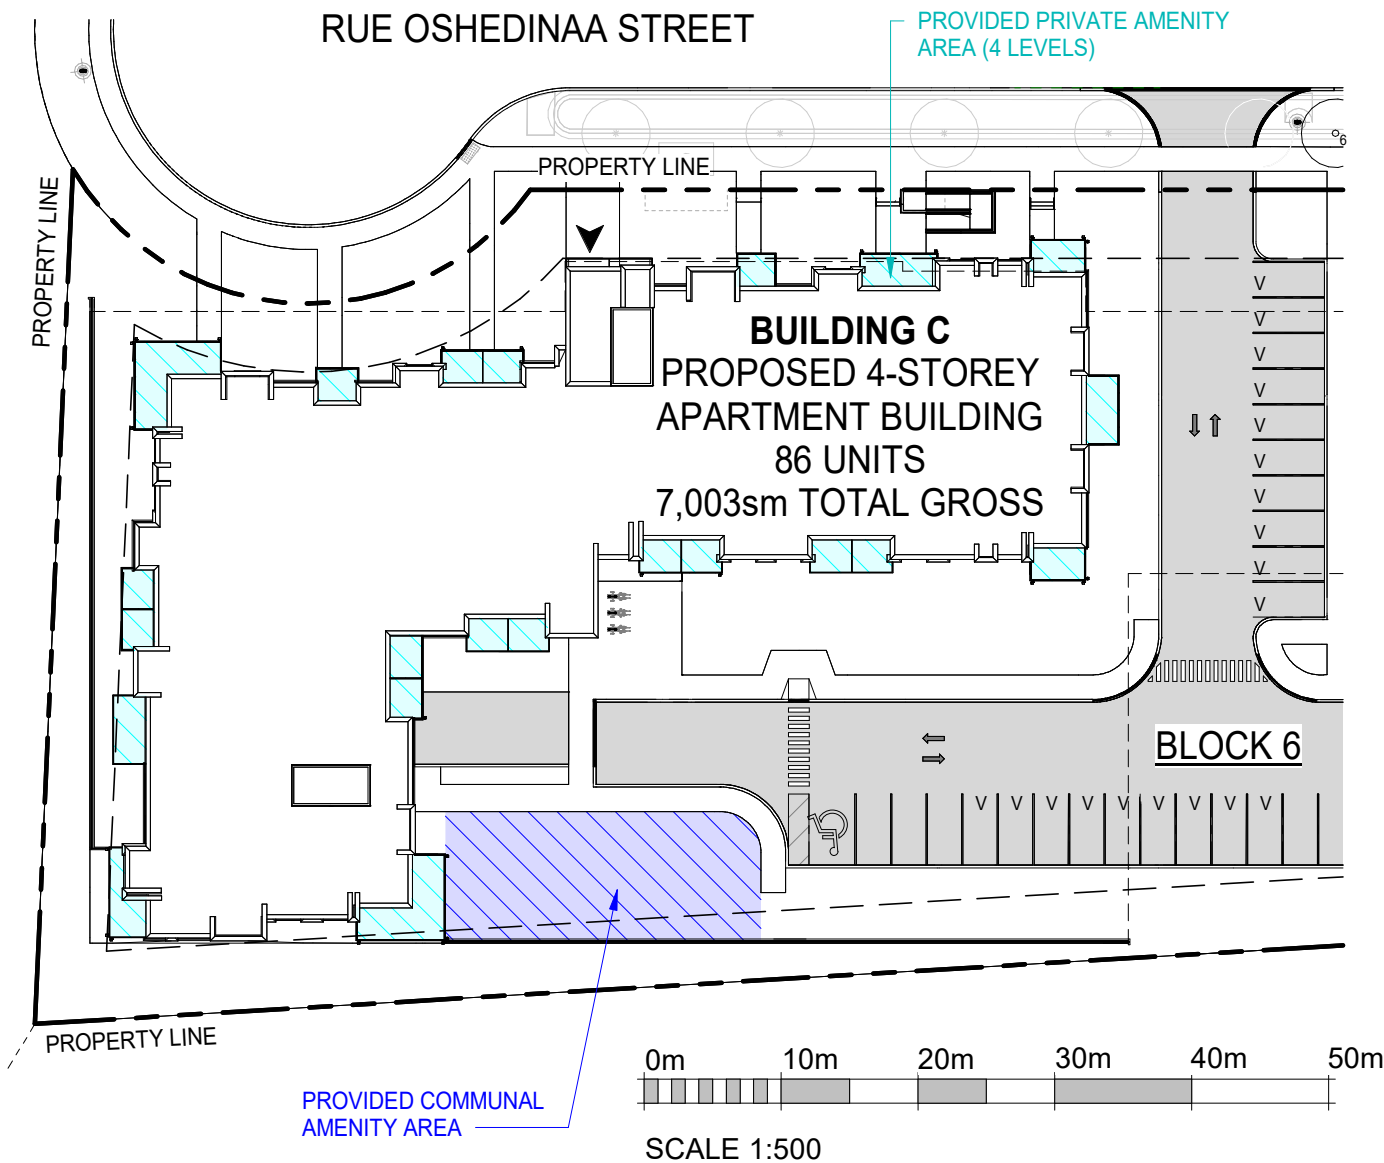

AMENITY AREA PLAN



AMENITY AREA PLAN LEGEND


-  COMMUNAL AMENITY AREA
-  PRIVATE AMENITY AREA

Amenity Area Calculations

BLDG / LEVEL	GROSS FLOOR AREA	
	SF	SM
BUILDING B (PRIVATE)		
LEVEL 1	3,082.6	286.38
LEVEL 2	3,289.0	305.56
LEVEL 3	3,289.0	305.56
LEVEL 4	3,289.0	305.56
Area	12,949.5	1,203.05
BUILDING C (PRIVATE)		
LEVEL 1	2,180.8	202.60
LEVEL 2	2,409.6	223.86
LEVEL 3	2,409.6	223.86
LEVEL 4	2,409.6	223.86
Area	9,409.6	874.18
COMMUNAL AMENITY		
GRADE	8,538.7	793.27
Area	8,538.7	793.27
TOTAL AREA	30,898 SF	2,870.50 SM

AMENITY AREA PLAN

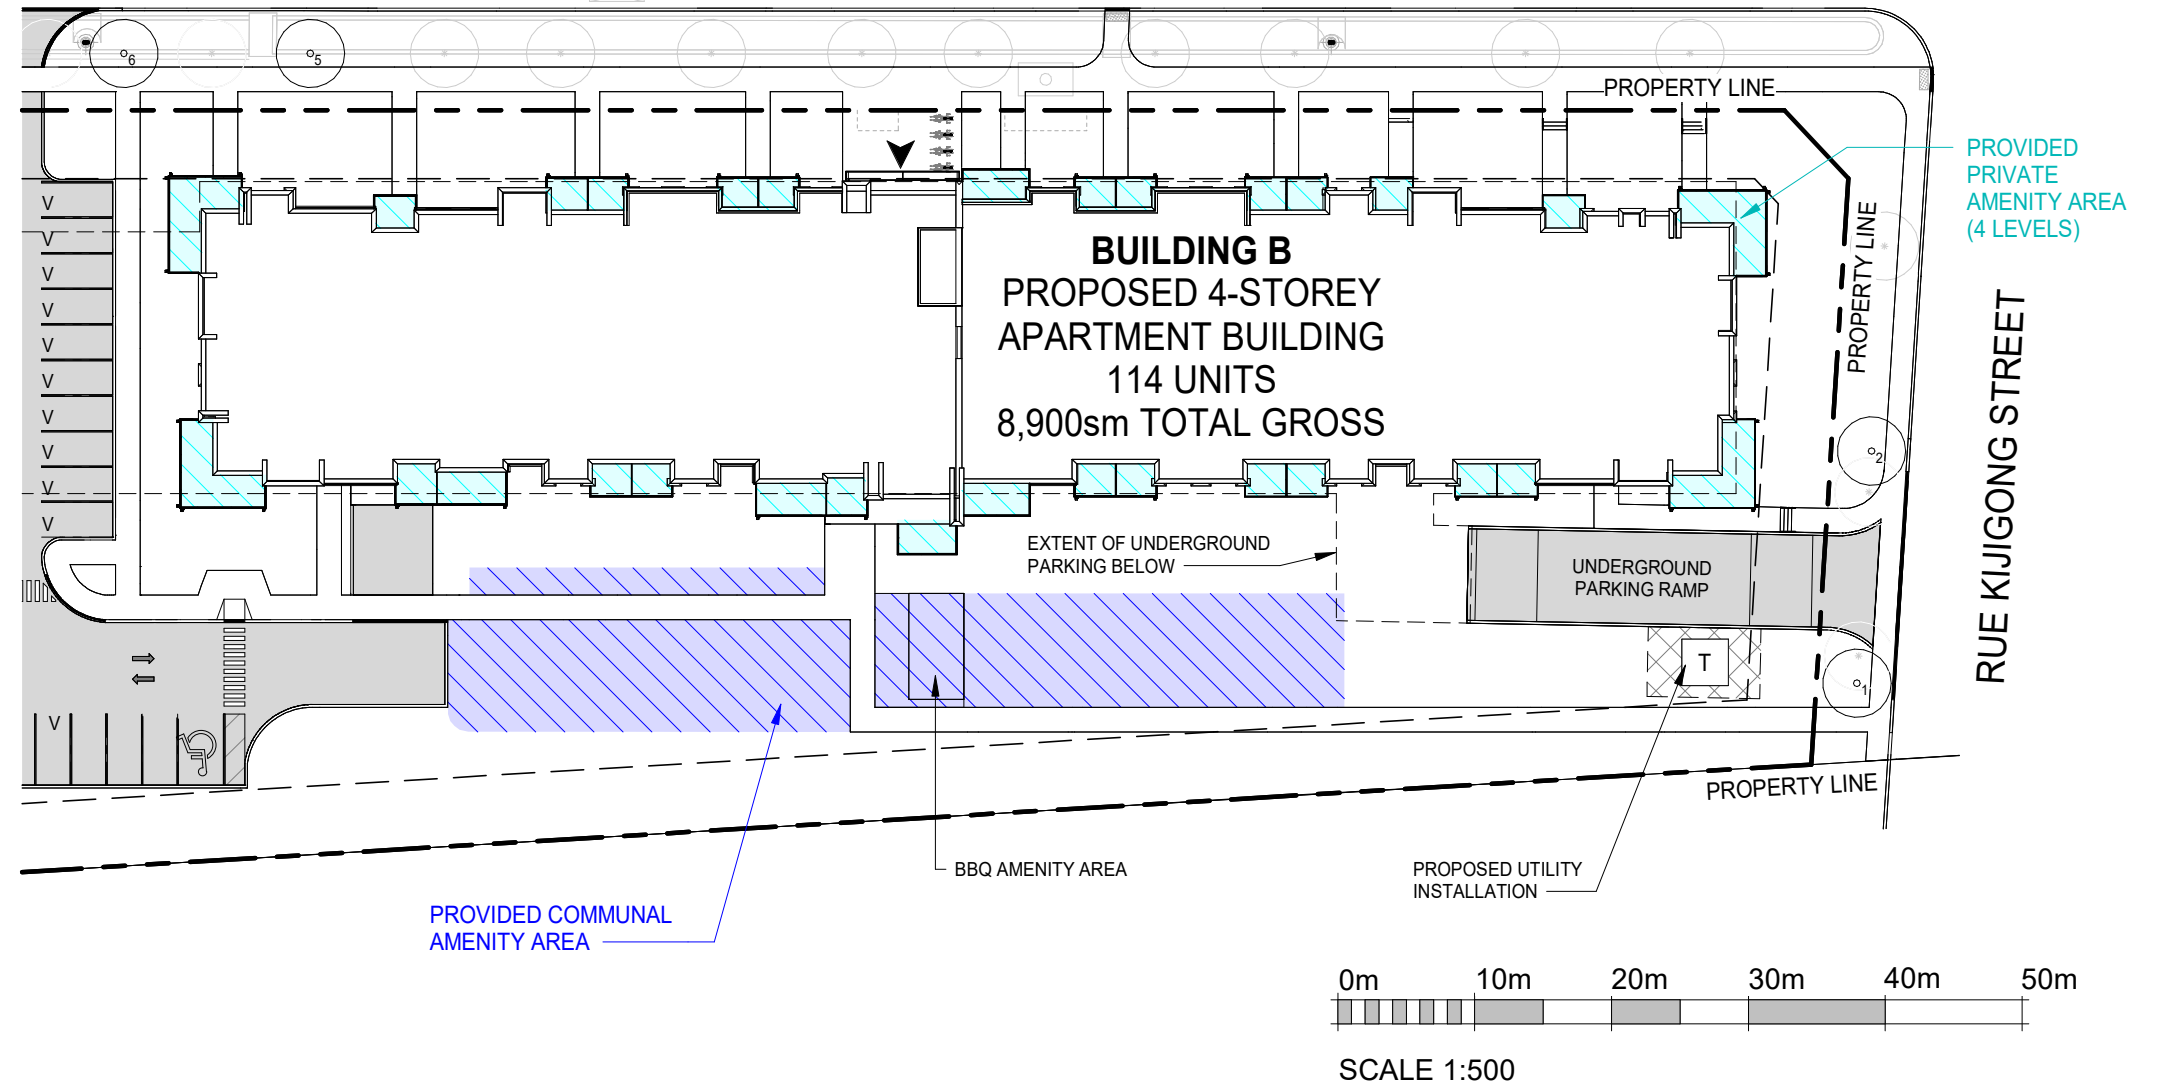

RUE OSHEDINAA STREET



Amenity Area Calculations

BLDG / LEVEL	GROSS FLOOR AREA	
	SF	SM
BUILDING B (PRIVATE)		
LEVEL 1	3,082.6	286.38
LEVEL 2	3,289.0	305.56
LEVEL 3	3,289.0	305.56
LEVEL 4	3,289.0	305.56
Area	12,949.5	1,203.05
BUILDING C (PRIVATE)		
LEVEL 1	2,180.8	202.60
LEVEL 2	2,409.6	223.86
LEVEL 3	2,409.6	223.86
LEVEL 4	2,409.6	223.86
Area	9,409.6	874.18
COMMUNAL AMENITY		
GRADE	8,538.7	793.27
Area	8,538.7	793.27
TOTAL AREA	30,898 SF	2,870.50 SM

AMENITY AREA PLAN LEGEND

-  COMMUNAL AMENITY AREA
-  PRIVATE AMENITY AREA