

TREE INVENTORY CHART

Project: CFA Orleans
Date of Field Work: August 23, 2023


Tree ID#	Botanical name	Common name	Quantity	DBH (cm)	Crown (m)	CRZ=10x DBH (m)	Ownership	Condition	Action	Injured	Reasons for Removal	Distinctive Tree (Is private property with value of \$10,000)
1	<i>Tilia cordata</i>	Littleleaf Linden	1	30	6	3	ROW	Good	Protect	Yes	—	Yes
2	<i>Picea pungens</i>	Blue Spruce	1	28	5	2.8	ROW	Good	Protect	Yes	—	No
3	<i>Picea pungens</i>	Blue Spruce	1	31	6	3.1	ROW	Fair	Removed	—	Construction	No
4	<i>Picea pungens</i>	Blue Spruce	1	29	5	—	ROW	Good	Removed	—	Construction	No
5	<i>Tilia cordata</i>	Littleleaf Linden	1	30	6	3	ROW	Fair	Removed	—	Construction	No
6	<i>Picea pungens</i>	Blue Spruce	1	31	4	3.1	ROW	Good	Removed	—	Construction	Yes
7	<i>Picea pungens</i>	Blue Spruce	1	31	6	3.1	ROW	Good	Protect	Yes	—	Yes
8	<i>Gleditsia triacanthos</i>	Honey Locust	1	20	5	—	Private onsite	Good	Removed	—	Construction	No
9	<i>Tilia cordata</i>	Littleleaf Linden	1	27	8	—	Private onsite	Good	Removed	—	Construction	No
10	<i>Gleditsia triacanthos</i>	Honey Locust	1	28	5	—	Private onsite	Good	Removed	—	Construction	No
11	<i>Tilia cordata</i>	Littleleaf Linden	1	24	7	—	Private onsite	Good to fair	Removed	—	Construction	No
12	<i>Picea pungens</i>	Blue Spruce	1	28	4	2.8	Private onsite	Good	Removed	—	Construction	No
13	<i>Picea pungens</i>	Blue Spruce	1	26	3	2.6	Private onsite	Fair	Removed	—	Construction	No
14	<i>Picea pungens</i>	Blue Spruce	1	25	5	2.5	Private onsite	Fair	Protect	Yes	—	No
15	<i>Picea pungens</i>	Blue Spruce	1	36	4	3.6	Private onsite	Good	Protect	Yes	—	Yes
16	<i>Gleditsia triacanthos</i>	Honey Locust	1	20	5	2	Private onsite	Fair	Protect	Yes	—	No
17	<i>Gleditsia triacanthos</i>	Honey Locust	1	20	5	2	Private onsite	Fair	Protect	Yes	—	No
18	<i>Gleditsia triacanthos</i>	Honey Locust	1	14	3	1.4	Private onsite	Good	Protect	No	—	No
19	<i>Gleditsia triacanthos</i>	Honey Locust	1	16	4	1.6	Private onsite	Good	Protect	No	—	No
20	<i>Gleditsia triacanthos</i>	Honey Locust	1	16	5	1.6	Private onsite	Good	Protect	No	—	No
21	<i>Gleditsia triacanthos</i>	Honey Locust	1	14	4	1.4	Private onsite	Good	Protect	No	—	No
22	<i>Gleditsia triacanthos</i>	Honey Locust	1	15	4	1.5	Private onsite	Fair	Protect	No	—	No
23	<i>Gleditsia triacanthos</i>	Honey Locust	1	16	4	1.6	Private onsite	Good	Protect	No	—	No
24	<i>Gleditsia triacanthos</i>	Honey Locust	1	13	6	1.3	Private onsite	Fair	Protect	No	—	No
25	<i>Gleditsia triacanthos</i>	Honey Locust	1	15	6	1.5	Private on adjacent Site	Good	Protect	Yes	—	No
26	<i>Gleditsia triacanthos</i>	Honey Locust	1	24	5	2.4	Private onsite	Good	Protect	Yes	—	No
27	<i>Gleditsia triacanthos</i>	Honey Locust	1	24	5	2.4	Private onsite	Good	Protect	Yes	—	No
28	<i>Gleditsia triacanthos</i>	Honey Locust	1	28	5	2.8	Private onsite	Good	Protect	Yes	—	No
29	<i>Gleditsia triacanthos</i>	Honey Locust	1	25	5	2.5	Private onsite	Good	Protect	Yes	—	No
30	<i>Gleditsia triacanthos</i>	Honey Locust	1	27	5	—	Private onsite	Good to fair	Removed	—	Construction	No
31	<i>Gleditsia triacanthos</i>	Honey Locust	1	25	6	—	Private onsite	Fair to poor	Removed	—	Construction	No
32	<i>Gleditsia triacanthos</i>	Honey Locust	1	25	5	—	Private onsite	Good	Removed	—	Construction	No
33	<i>Gleditsia triacanthos</i>	Honey Locust	1	25	5	—	Private onsite	Good to fair	Removed	—	Construction	No
34	<i>Gleditsia triacanthos</i>	Honey Locust	1	24	5	—	Private onsite	Fair to poor	Removed	—	Construction	No
35	<i>Gleditsia triacanthos</i>	Honey Locust	1	25	4	—	Private onsite	Fair	Removed	—	Construction	No

NEIGHBOR TREES												
	Tree ID#	Botanical name	Common name	Quantity	DBH (cm)	Crown (m)	CRZ=10x DBH (m)	Ownership	Condition	Action	Injured	Reasons for Removal
N1	Gleditsia triacanthos	Honey Locust	1	13	3	1.3	Private on adjacent Site	Good	Retain	No	—	—
N2	Gleditsia triacanthos	Honey Locust	1	16	6	1.6	Private on adjacent Site	Fair	Retain	No	—	—
N3	Gleditsia triacanthos	Honey Locust	1	16	6	1.6	Private on adjacent Site	Fair	Protect	No	—	—
N4	Gleditsia triacanthos	Honey Locust	1	18	5	1.8	Private on adjacent Site	Fair	Protect	No	—	—
N5	Gleditsia triacanthos	Honey Locust	1	17	6	1.7	Private on adjacent Site	Fair	Protect	No	—	—
N6	Gleditsia triacanthos	Honey Locust	1	15	4	1.5	Private on adjacent Site	Good to fair	Protect	No	—	—
N7	Gleditsia triacanthos	Honey Locust	1	16	6	—	Private on adjacent Site	Good	Removed	—	Construction	No
N8	Gleditsia triacanthos	Honey Locust	1	14	4	—	Private on adjacent Site	Good to fair	Removed	—	Construction	No
N9	Gleditsia triacanthos	Honey Locust	1	11	3	1.1	Private on adjacent Site	Good	Protect	No	—	—
N10	Gleditsia triacanthos	Honey Locust	1	12	4	1.2	Private on adjacent Site	Fair	Protect	No	—	—
N11	Gleditsia triacanthos	Honey Locust	1	13	5	1.3	Private on adjacent Site	Fair	Protect	No	—	—
N12	Gleditsia triacanthos	Honey Locust	1	13	5	1.3	Private on adjacent Site	Fair	Protect	No	—	—

TREE REMOVAL COMPENSATION REQUIREMENTS

Existing Tree ID #	3	4	5	6	8	9	10	11	12	13	30	31	32	33	34	35	N7	N8	Total Trees Required for Compensation
Existing Tree DBH (cm)	31	29	30	31	20	27	28	24	28	26	27	25	25	25	24	25	16	14	
Existing Tree Conditions	Fair	Good	Fair	Good	Good	Good	Good	Good to Fair	Good	Fair	Good to Fair	Fair to Poor	Good	Good to Fair	Fair to Poor	Fair	Good	Good to Fair	
Action Remove	Yes	Yes	Yes	Yes	Yes	Yes	Yes	Yes	Yes	Yes	Yes	Yes	Yes	Yes	Yes	Yes	Yes	Yes	
Trees Required for Compensation	1	1	1	1	1	1	1	1	1	1	1	1	1	1	1	1	1	1	17

BASED ON THE CITY OF OTTAWA TREE PROTECTION BY-LAW NO. 2020-340, THE DBH OF ALL PROPOSED REMOVAL TREE IS LESS THAN 30 CM, REPLACEMENT OF THE TREE AT A 1:1 RATIO WILL BE REQUIRED, FOR PRIVATE PROPERTY IN THE SUBURBAN AREA, SITE AREA: (APPROX. 4740 SQM), LESS THAN 1 HECTARE.

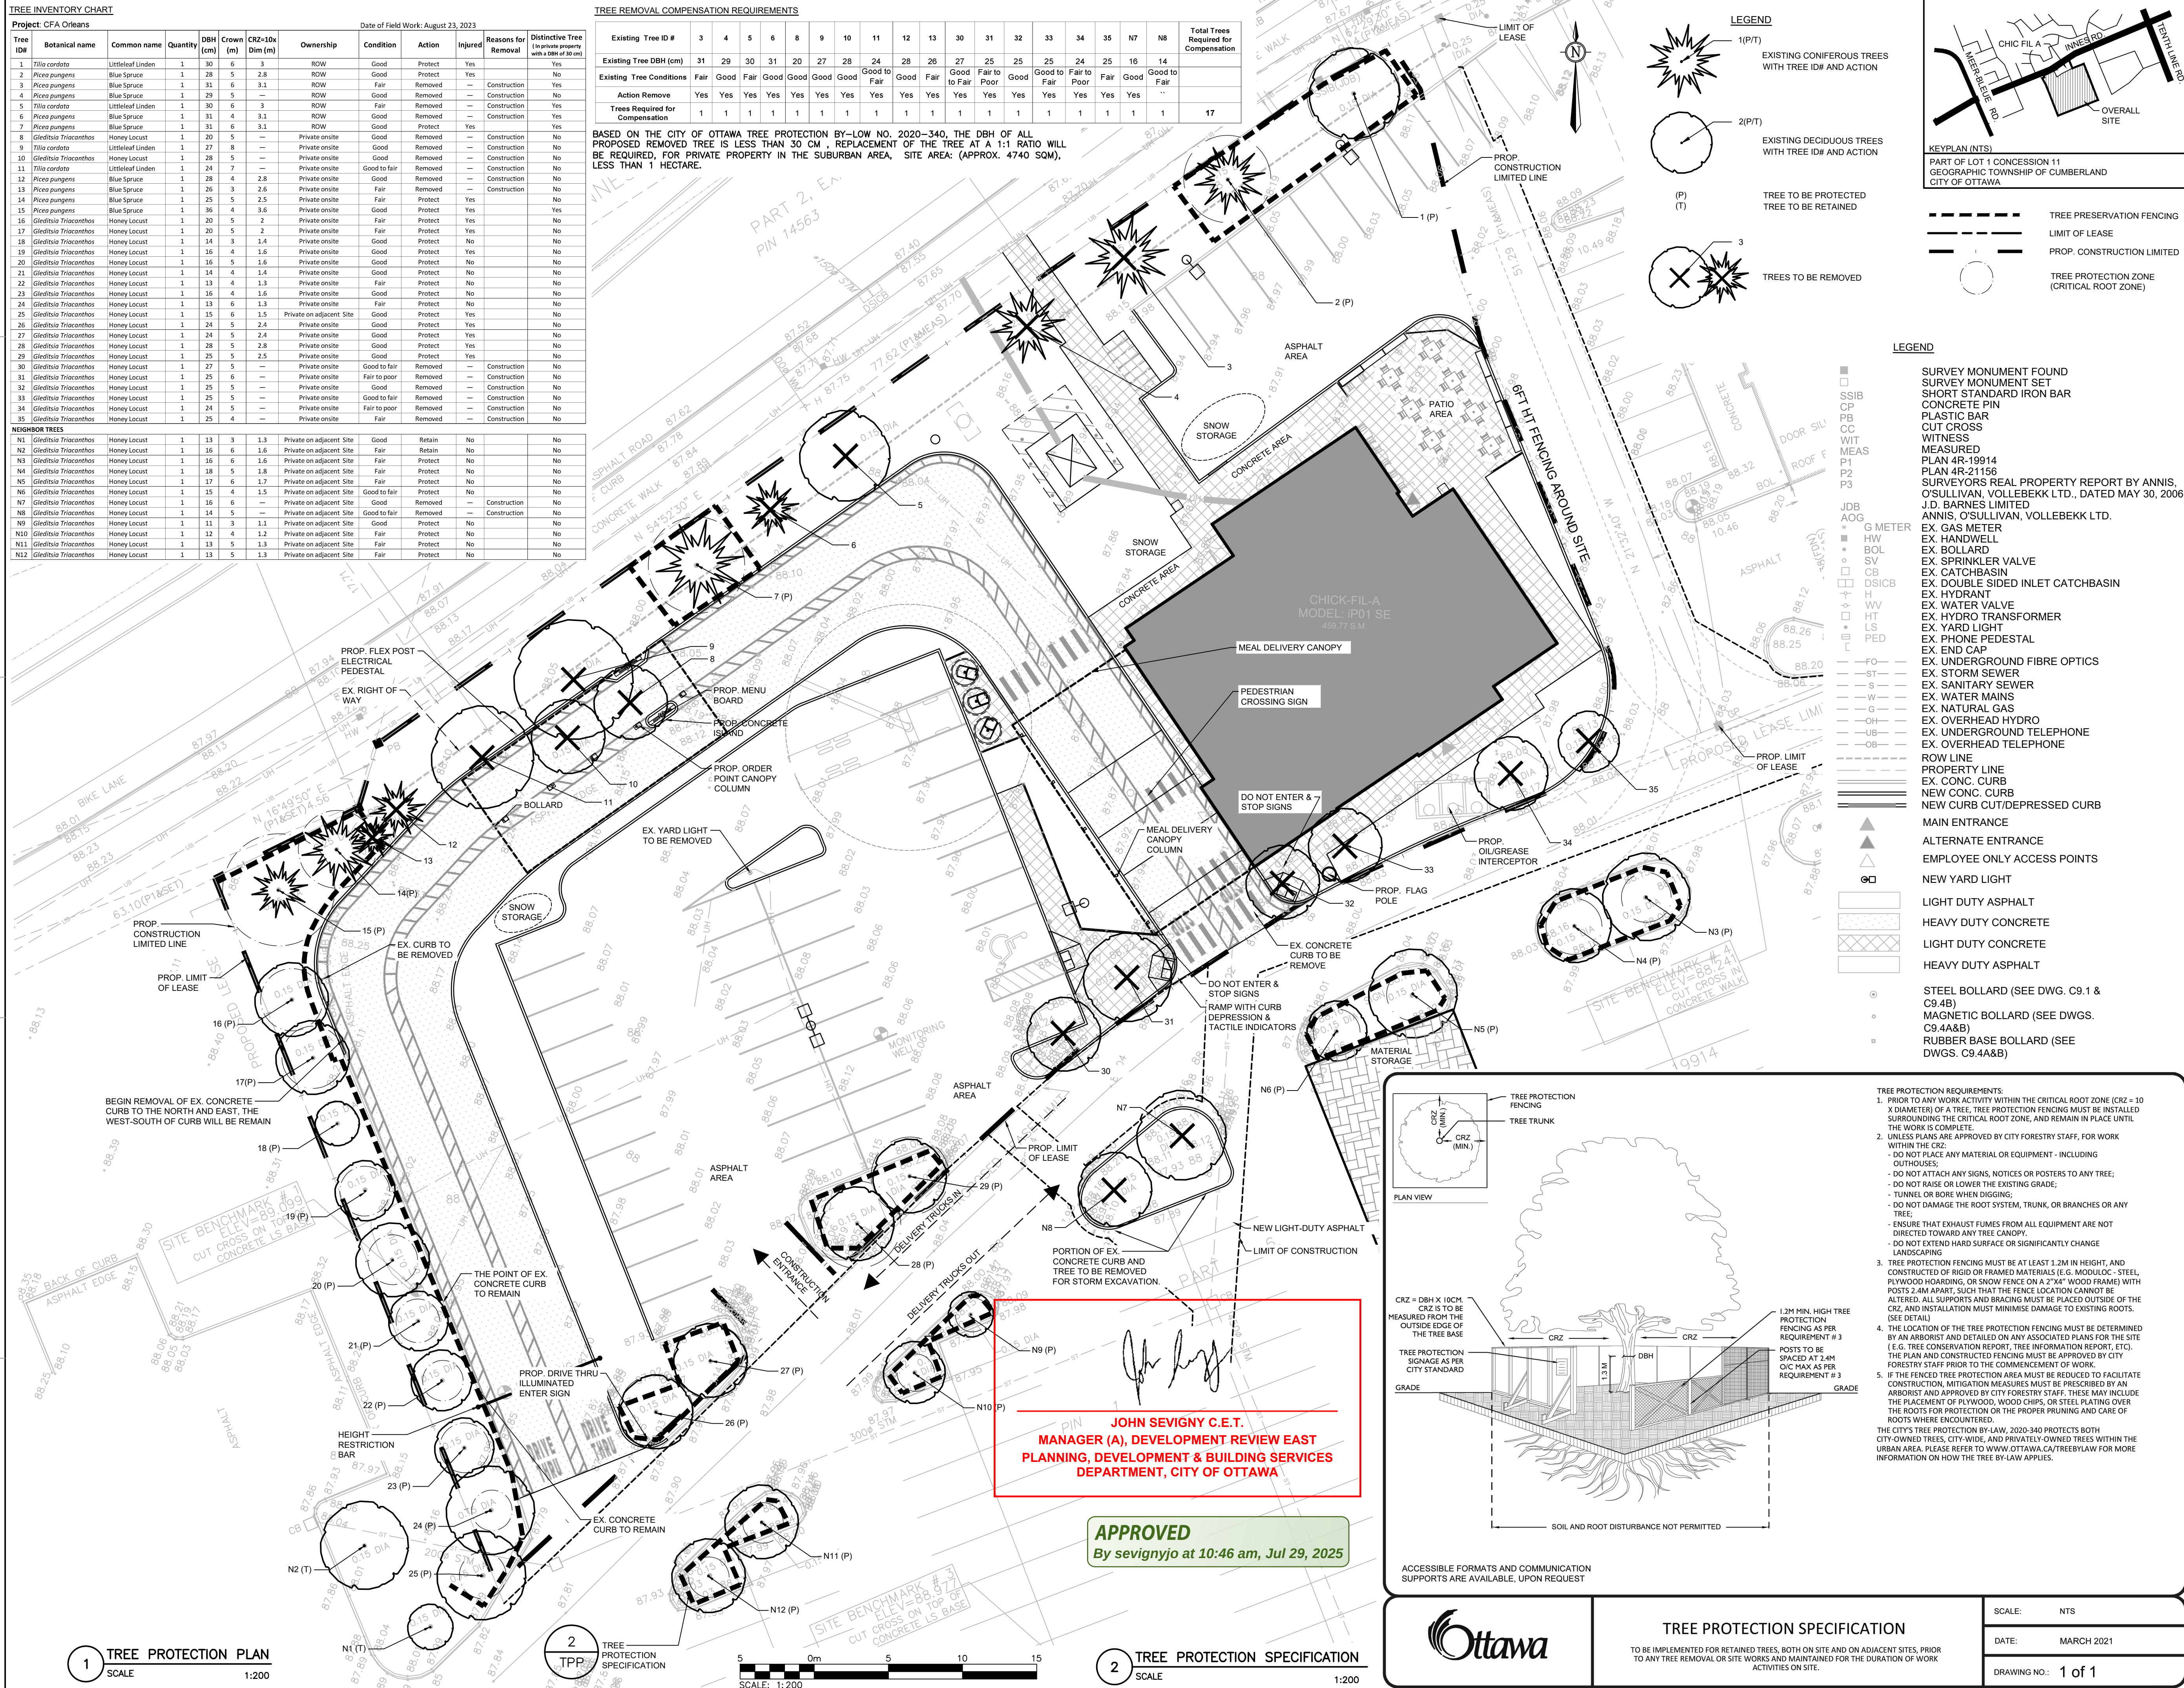

1 TREE PROTECTION PLAN
SCALE 1:200

2 TREE PROTECTION SPECIFICATION
SCALE 1:200

Issued for SPA

Chick-fil-A
5200 Buffington Road
Atlanta, Georgia 30349-2998

exp Services Inc.
t: +1.905.793.9800 | f: +1.905.793.0641
1595 Clark Boulevard
Brampton, ON L6T 4V1
Canada
www.exp.com

exp.

• BUILDINGS • EARTH & ENVIRONMENT • ENERGY •
• INDUSTRIAL • INFRASTRUCTURE • SUSTAINABILITY

CHICK-FIL-A
ORLEANS
4280 Innes Road
Ottawa, ON

FSR#30042

BUILDING TYPE / SIZE: IP01 SE
RELEASE: XXXXXXXXX

REVISION SCHEDULE

NO.	DATE	DESCRIPTION
A	2024/10/04	ISSUED FOR SPA
B	2025/01/24	ISSUED FOR SPA
C	2025/03/17	ISSUED FOR SPA
D	2025/04/14	ISSUED FOR SPA

CONSULTANT PROJECT # BRM0023002042-H0
PROJECT STATUS SPA
DATE MAY 2023
DRAWN BY L.Z.

Information contained on this drawing and in all digital files produced for above named project may not be reproduced in any manner without express written or verbal consent from authorized project representatives.

TREE PROTECTION PLAN

SHEET NUMBER

TPP

City File: D07-12-24-0131 & Plan: 17597