




Copyright Reserved

The Contractor shall verify and be responsible for all dimensions. DO NOT scale the drawing - any errors or omissions shall be reported to Stantec without delay.

The Copyrights to all designs and drawings are the property of Stantec. Reproduction or use for any purpose other than that authorized by Stantec is forbidden.

Legend

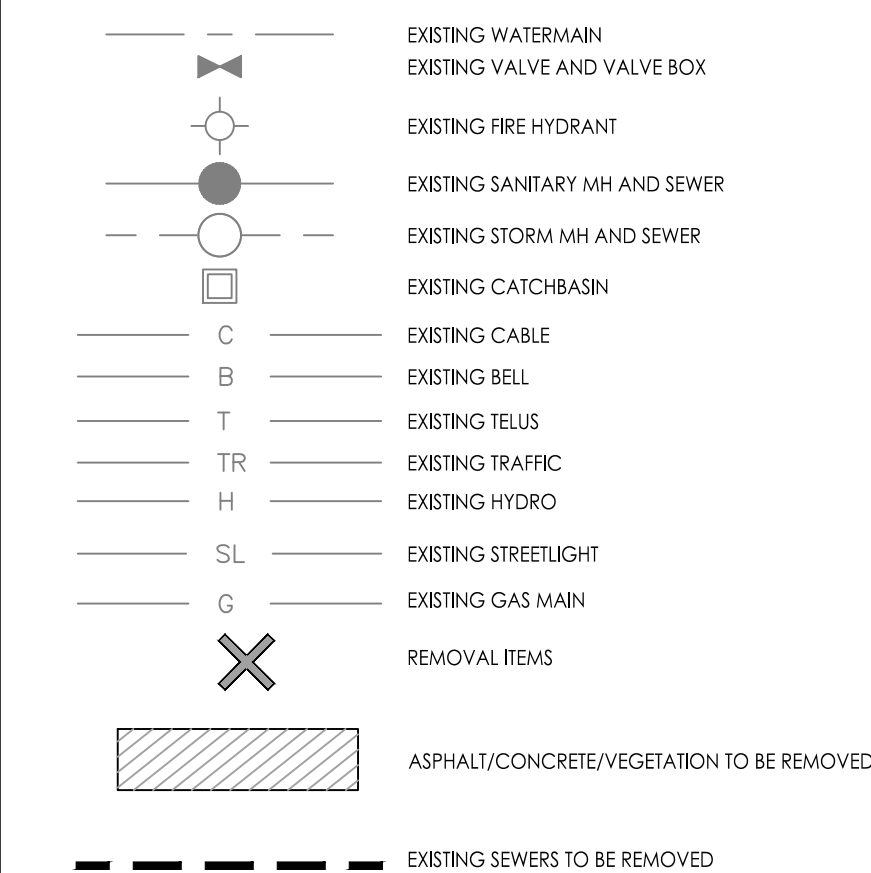

NOTES:

1. REFER TO LANDSCAPE PLAN FOR TREE REMOVALS.
2. REFER TO SIGNAGE PLAN PREPARED BY OTHERS FOR SIGNAGE RELOCATIONS.
3. CONTRACTOR TO LOCATE EXISTING SERVICES AND ANY CONFLICTS WITH EXISTING SERVICES MUST BE REPORTED TO THE ENGINEER PRIOR TO CONTINUING WITH CONSTRUCTION.

Notes:

1. PLAN OF SURVEY BY STANTEC GEOMATICS. (AUG 2023)
PROJECT # 161614686-214

5	ISSUED FOR REVIEW	JP	PM	25.07.21
4	ISSUED FOR REVIEW	JP	PM	25.04.03
3	ISSUED FOR REVIEW	JP	PM	25.01.21
2	ISSUED FOR REVIEW	JP	PM	24.09.13
1	ISSUED FOR REVIEW	JP	PM	24.05.19

Revision

File Name: 160401789-DB.dwg	JP	PM	JP	24.05.13
	Dwn.	Chkd.	Dsan.	YY.MM.DD

Permit-Seal

Client/Project

WINDMILL DEVELOPMENT GROUP LTD.

THE EVERGREEN ON BLACKBURN

Ottawa, ON

Title

EXISTING CONDITIONS & REMOVALS PLAN

Project No.

160401789

Drawing No.

Scale 1:100



A horizontal scale bar with alternating black and white segments. It is marked with '0', '1', '3', and '5m'.


Sheet Revision

EX-1

2 of 7

5

DWG# 19193

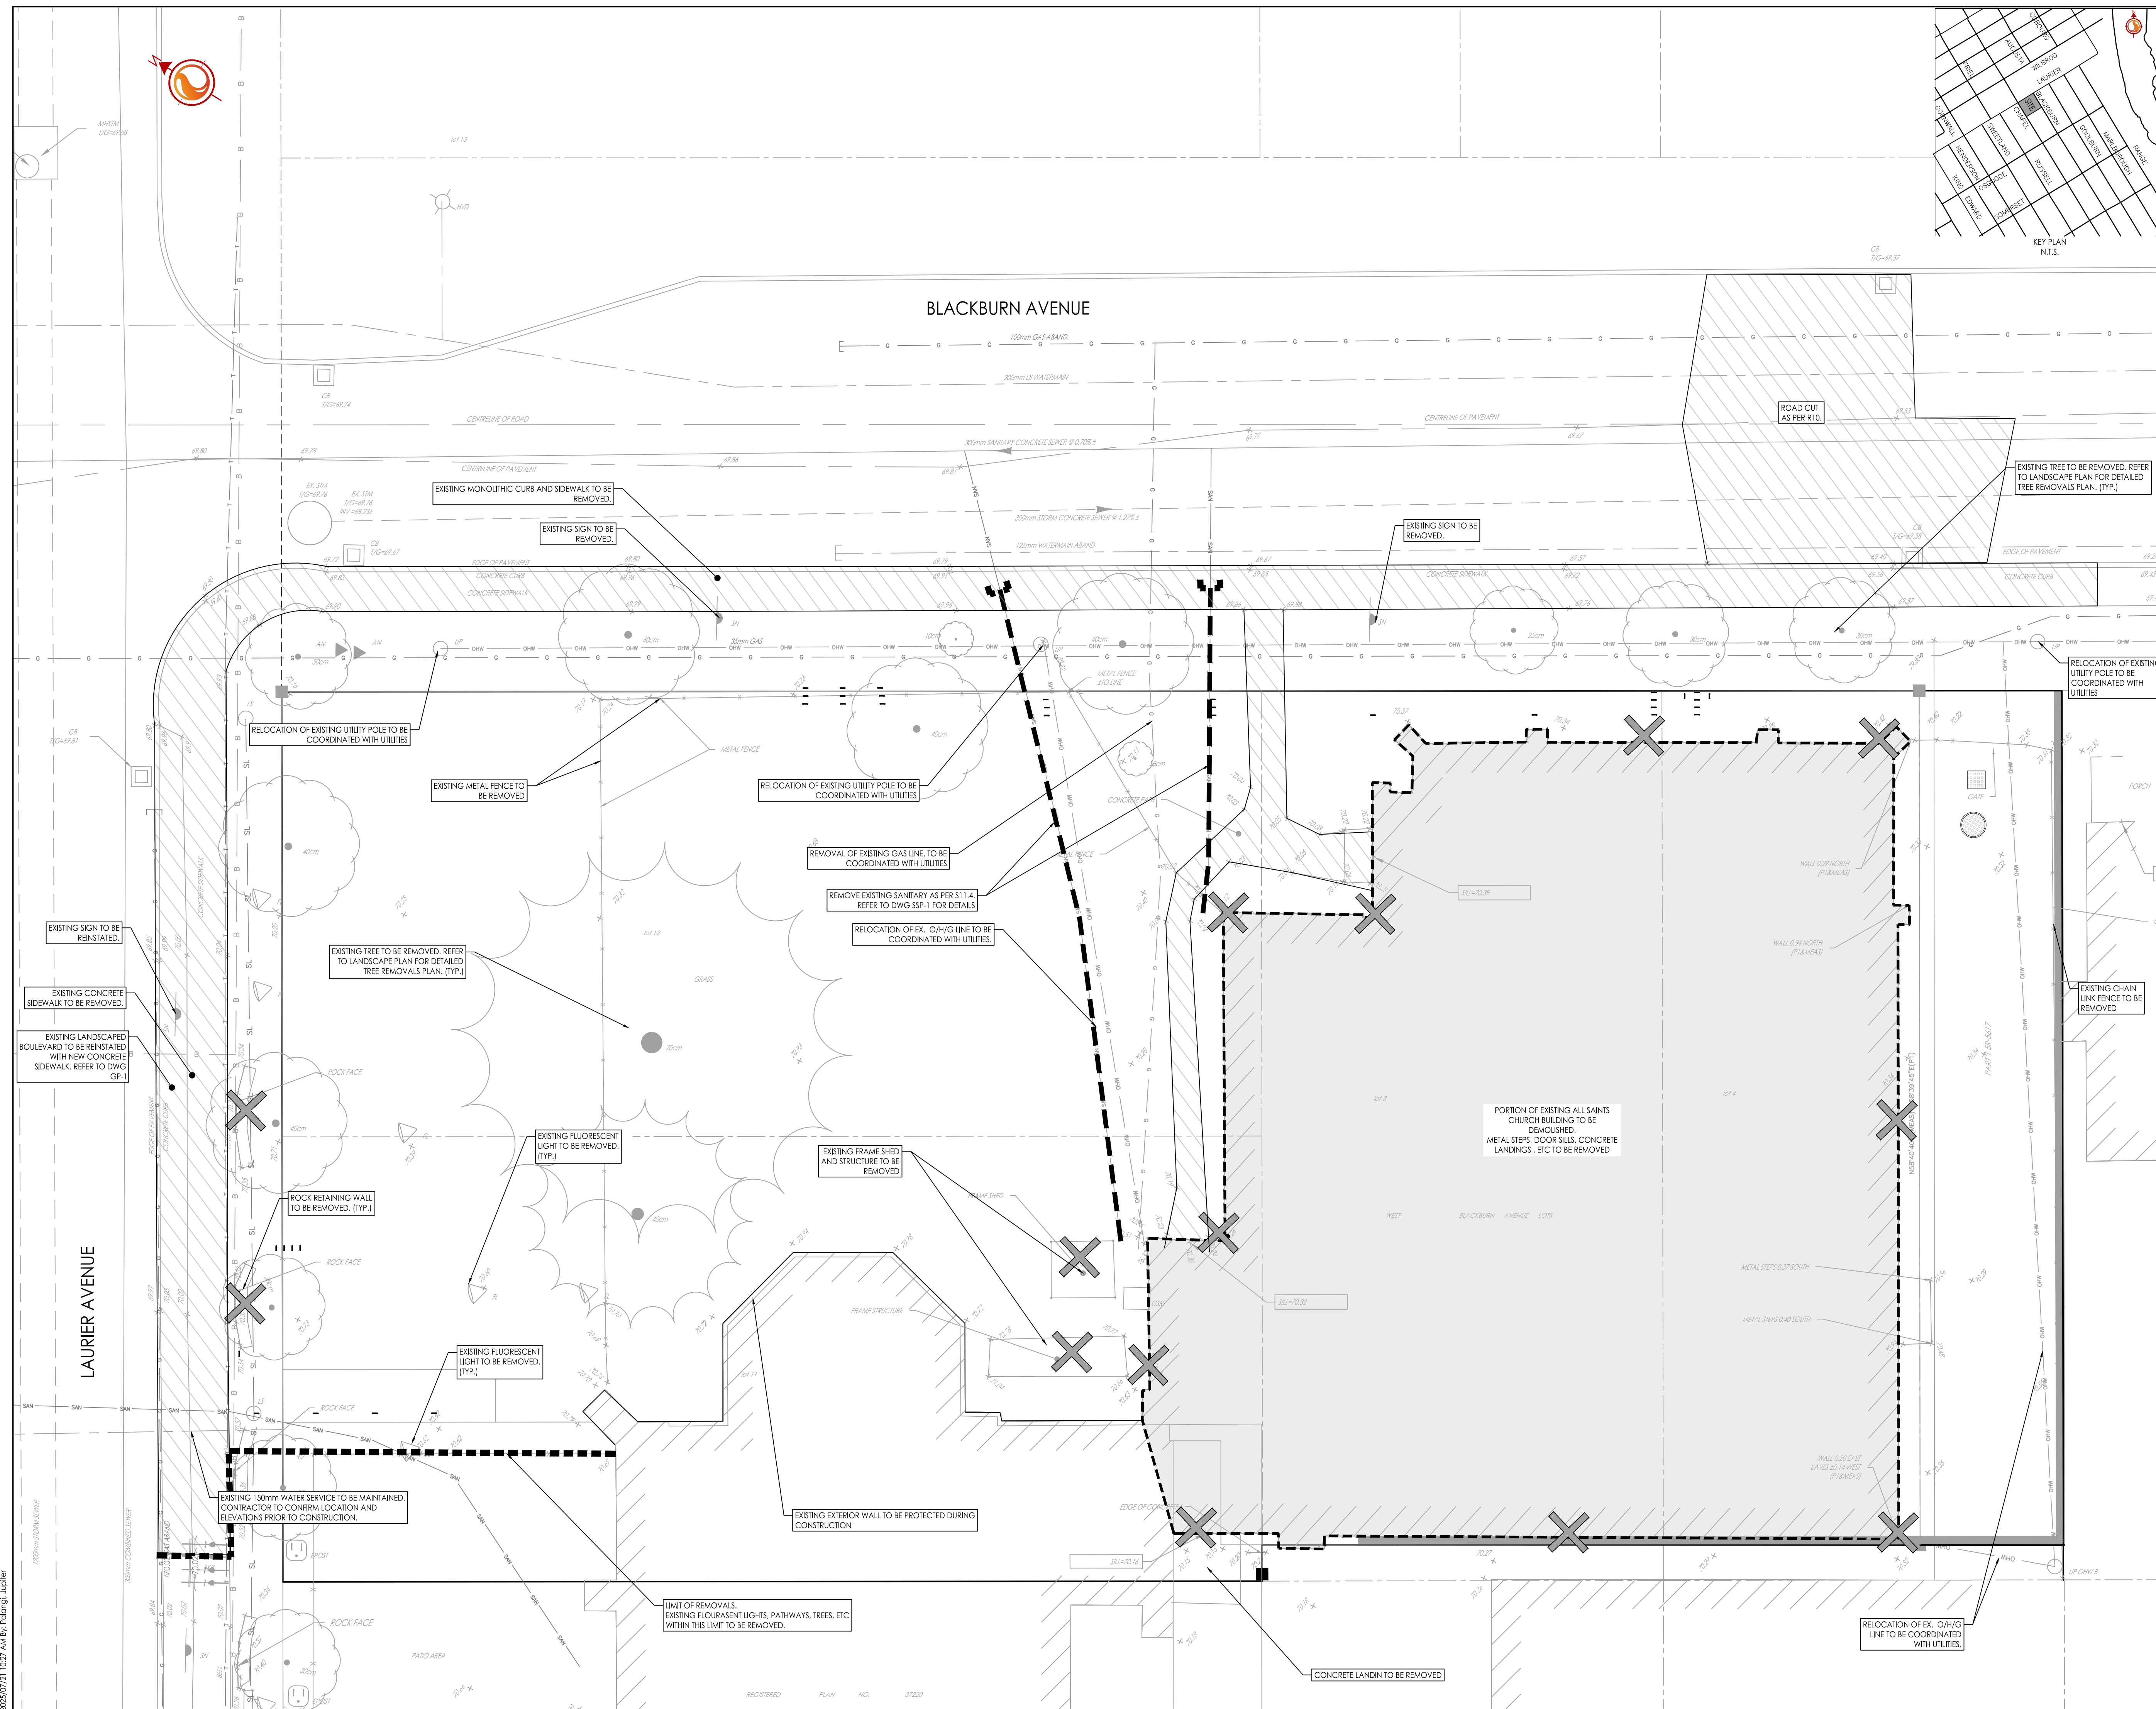

W:\active\160401769\design\drawing\detailed Design\160401769-DB.dwg