


LEGEND

- STORM MANHOLE
- SANITARY MANHOLE
- CATCH BASIN
- HYDRANT
- WATERMAIN VALVE
- TACTILE WALKING SURFACE INDICATOR (TWSI)
- DEPRESSED CURB
- STREET LIGHT
- ▼ HYDRO TRANSFORMER

NORTH

KEY PLAN
N.T.S.

SITE BENCHMARK
REFERENCED TO LOCAL
GEODETIC DATUM

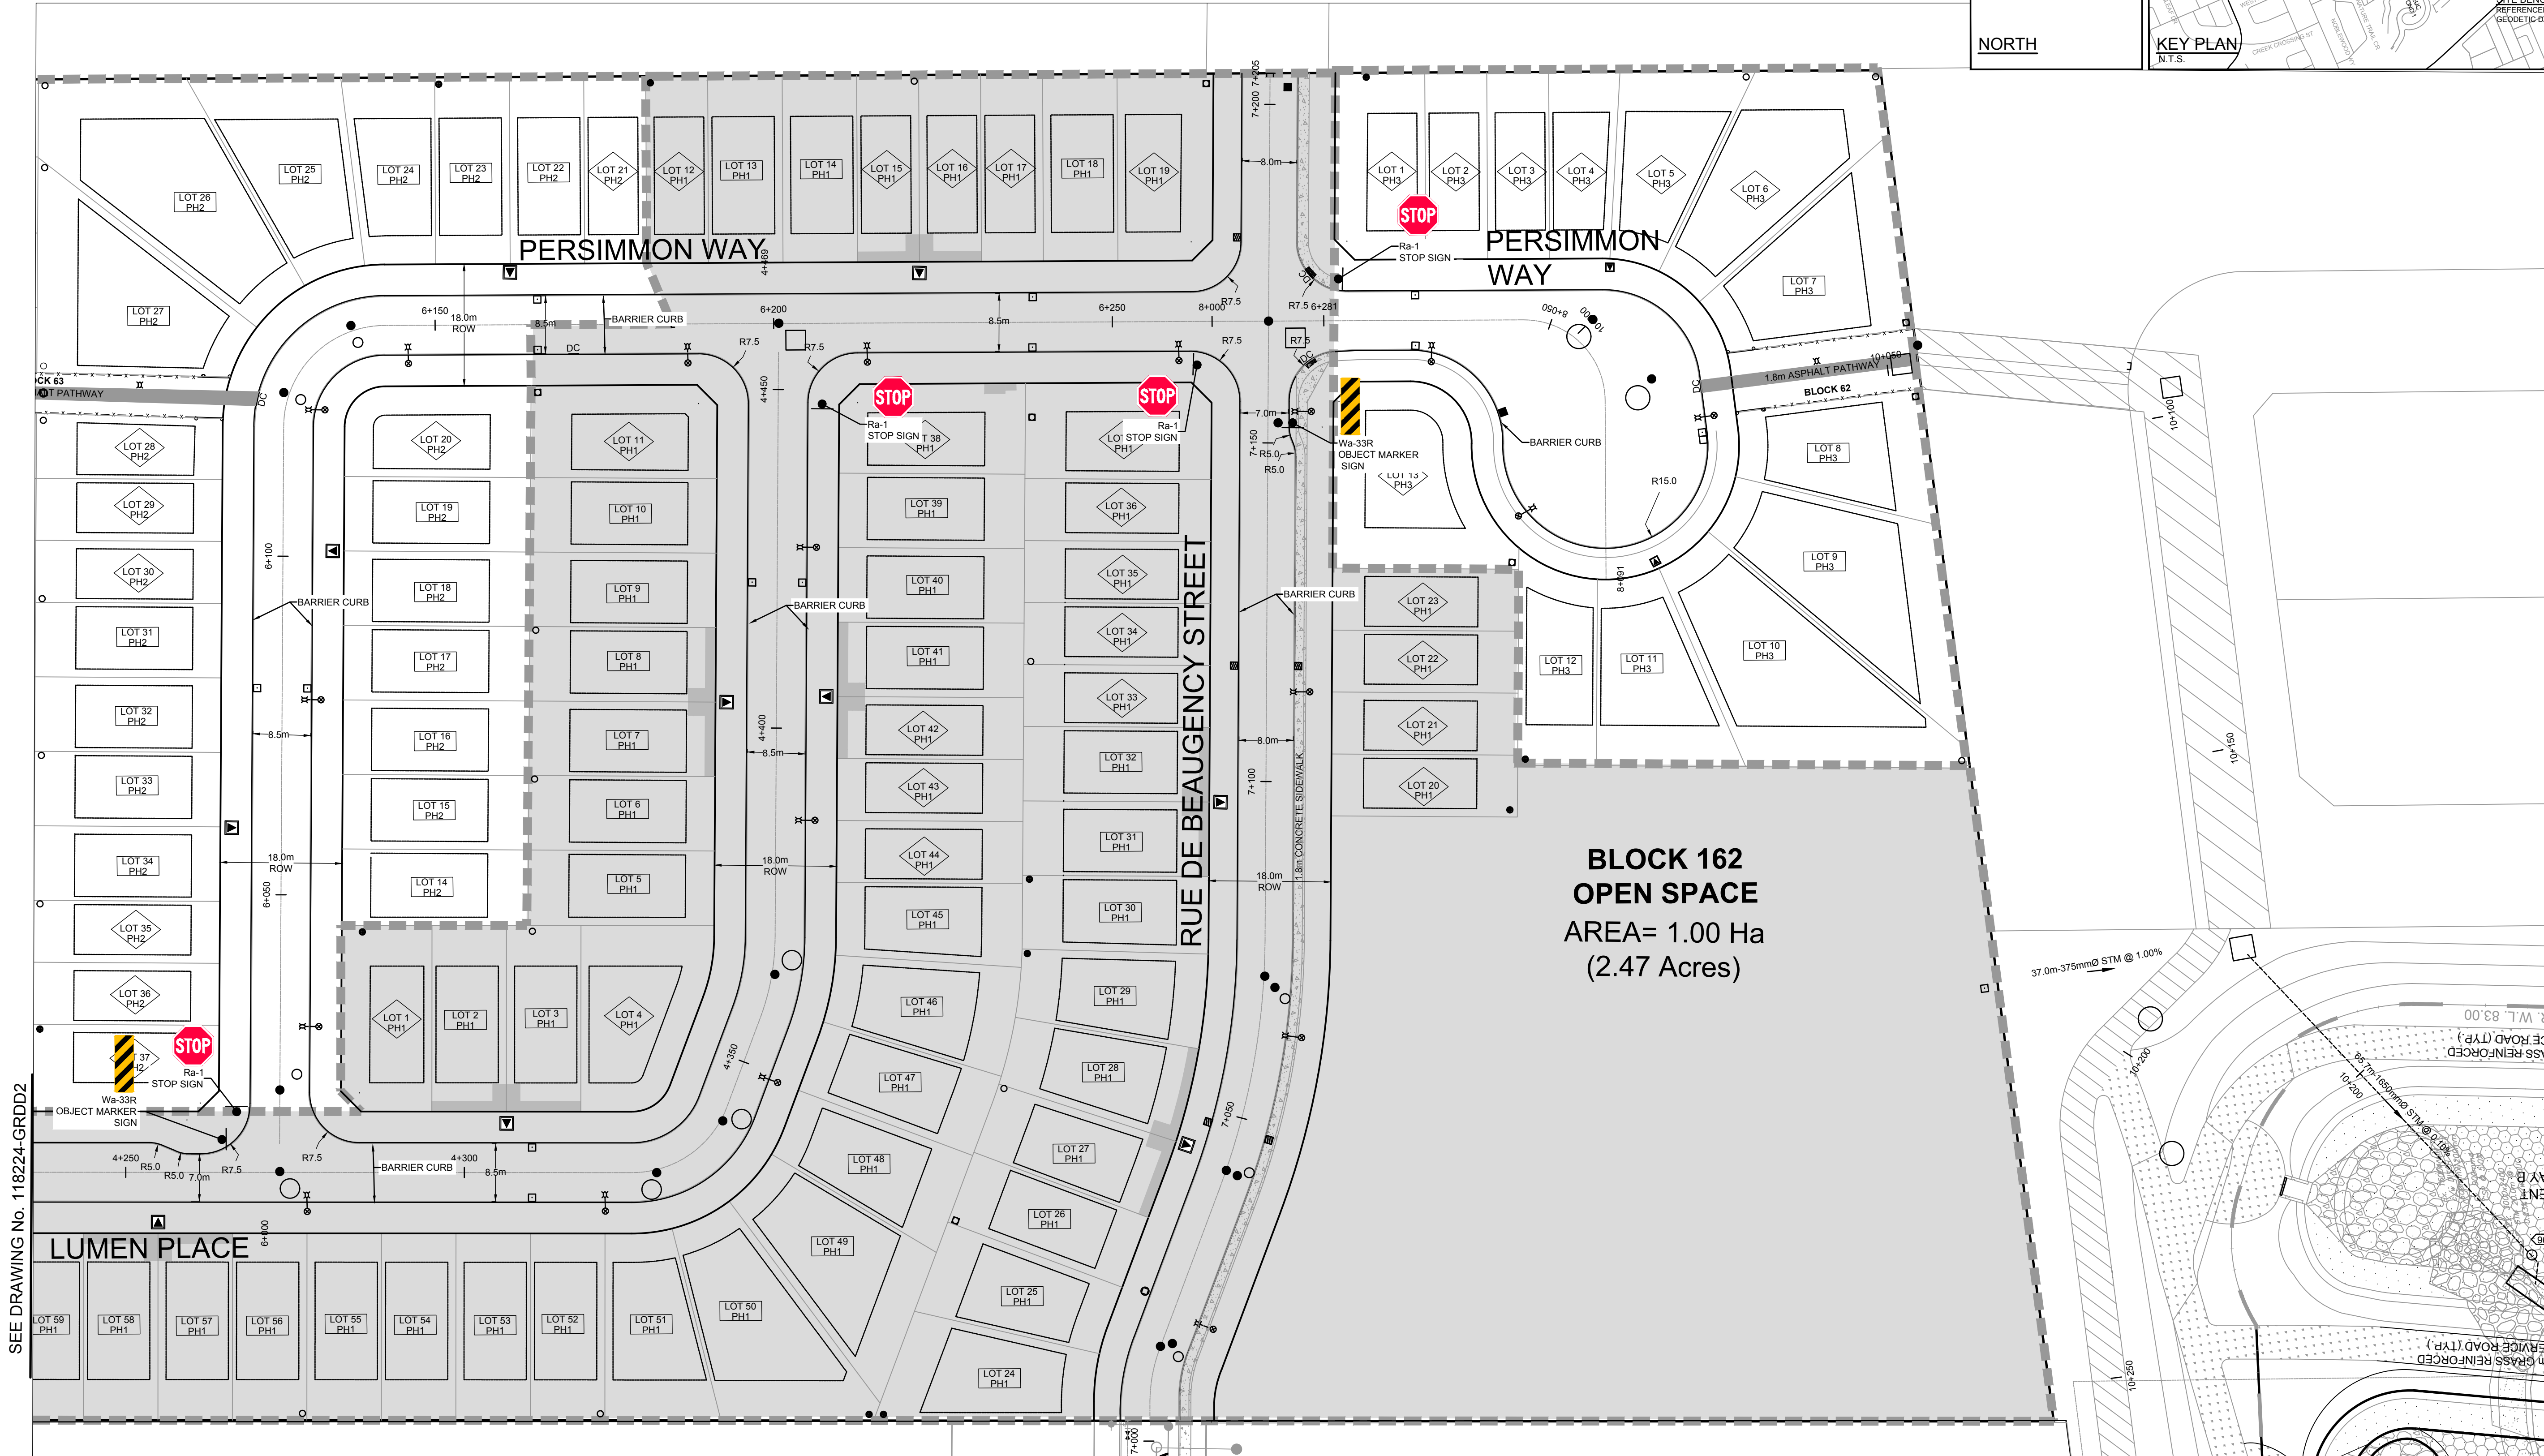


SEE DRAWING NO. 118224-GRDD2

NOTE:
THE POSITION OF ALL POLE LINES, CONDUITS,
WATERMAINS, SEWERS AND OTHER
UNDERGROUND AND OVERGROUND UTILITIES AND
STRUCTURES IS NOT NECESSARILY SHOWN ON
THE CONTRACT DRAWINGS, AND WHERE SHOWN,
THE ACCURACY OF THE POSITION OF SUCH
UTILITIES AND STRUCTURES IS NOT GUARANTEED.
BEFORE STARTING WORK, DETERMINE THE EXACT
LOCATION OF ALL SUCH UTILITIES AND
STRUCTURES AND ASSUME ALL LIABILITY FOR
DAMAGE TO THEM.

7.	ISSUED FOR CITY REVIEW	FEB 13/25	BHB
6.	ISSUED FOR CITY REVIEW	OCT 29/24	BHB
5.	ISSUED FOR PHASE 2 AND 3	MAY 3/24	BHB
4.	ISSUED EARLY SERVICING AGREEMENT	JULY 5/22	BHB
3.	ISSUED FOR ECA AND TENDER	MAR 18/22	BHB
2.	ISSUED FOR REVIEW	JUNE 15/21	BHB
1.	INTERNAL REVIEW	JUNE 3/21	BHB
No.	REVISION	DATE	BY

SCALE

1:500

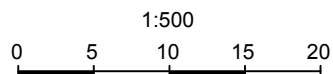

DESIGN

BR

CHECKED

BCS

DRAWN

BR / RCH

CHECKED

BCS

APPROVED

BHB

FOR REVIEW ONLY

NOVATECH

Engineers, Planners & Landscape Architects
Suite 200, 240 Michael Cowpland Drive
Ottawa, Ontario, Canada K2M 1P6

Telephone (613) 254-9643
Facsimile (613) 254-5867
Website www.novatech-eng.com

LOCATION
CITY OF OTTAWA
THE COMMONS

DRAWING NAME

GEOMETRIC ROADWAY DESIGN
DRAWINGS

PROJECT No.

118224-00





REV

REV # 7

DRAWING No.

118224-GRDD1


	STORM MANHOLE
	SANITARY MANHOLE
	CATCH BASIN
	HYDRANT
	WATERMAIN VALVE
	TACTILE WALKING SURFACE INDICATOR (TWSI)
	DEPRESSED CURB
	STREET LIGHT
	HYDRO TRANSFORMER

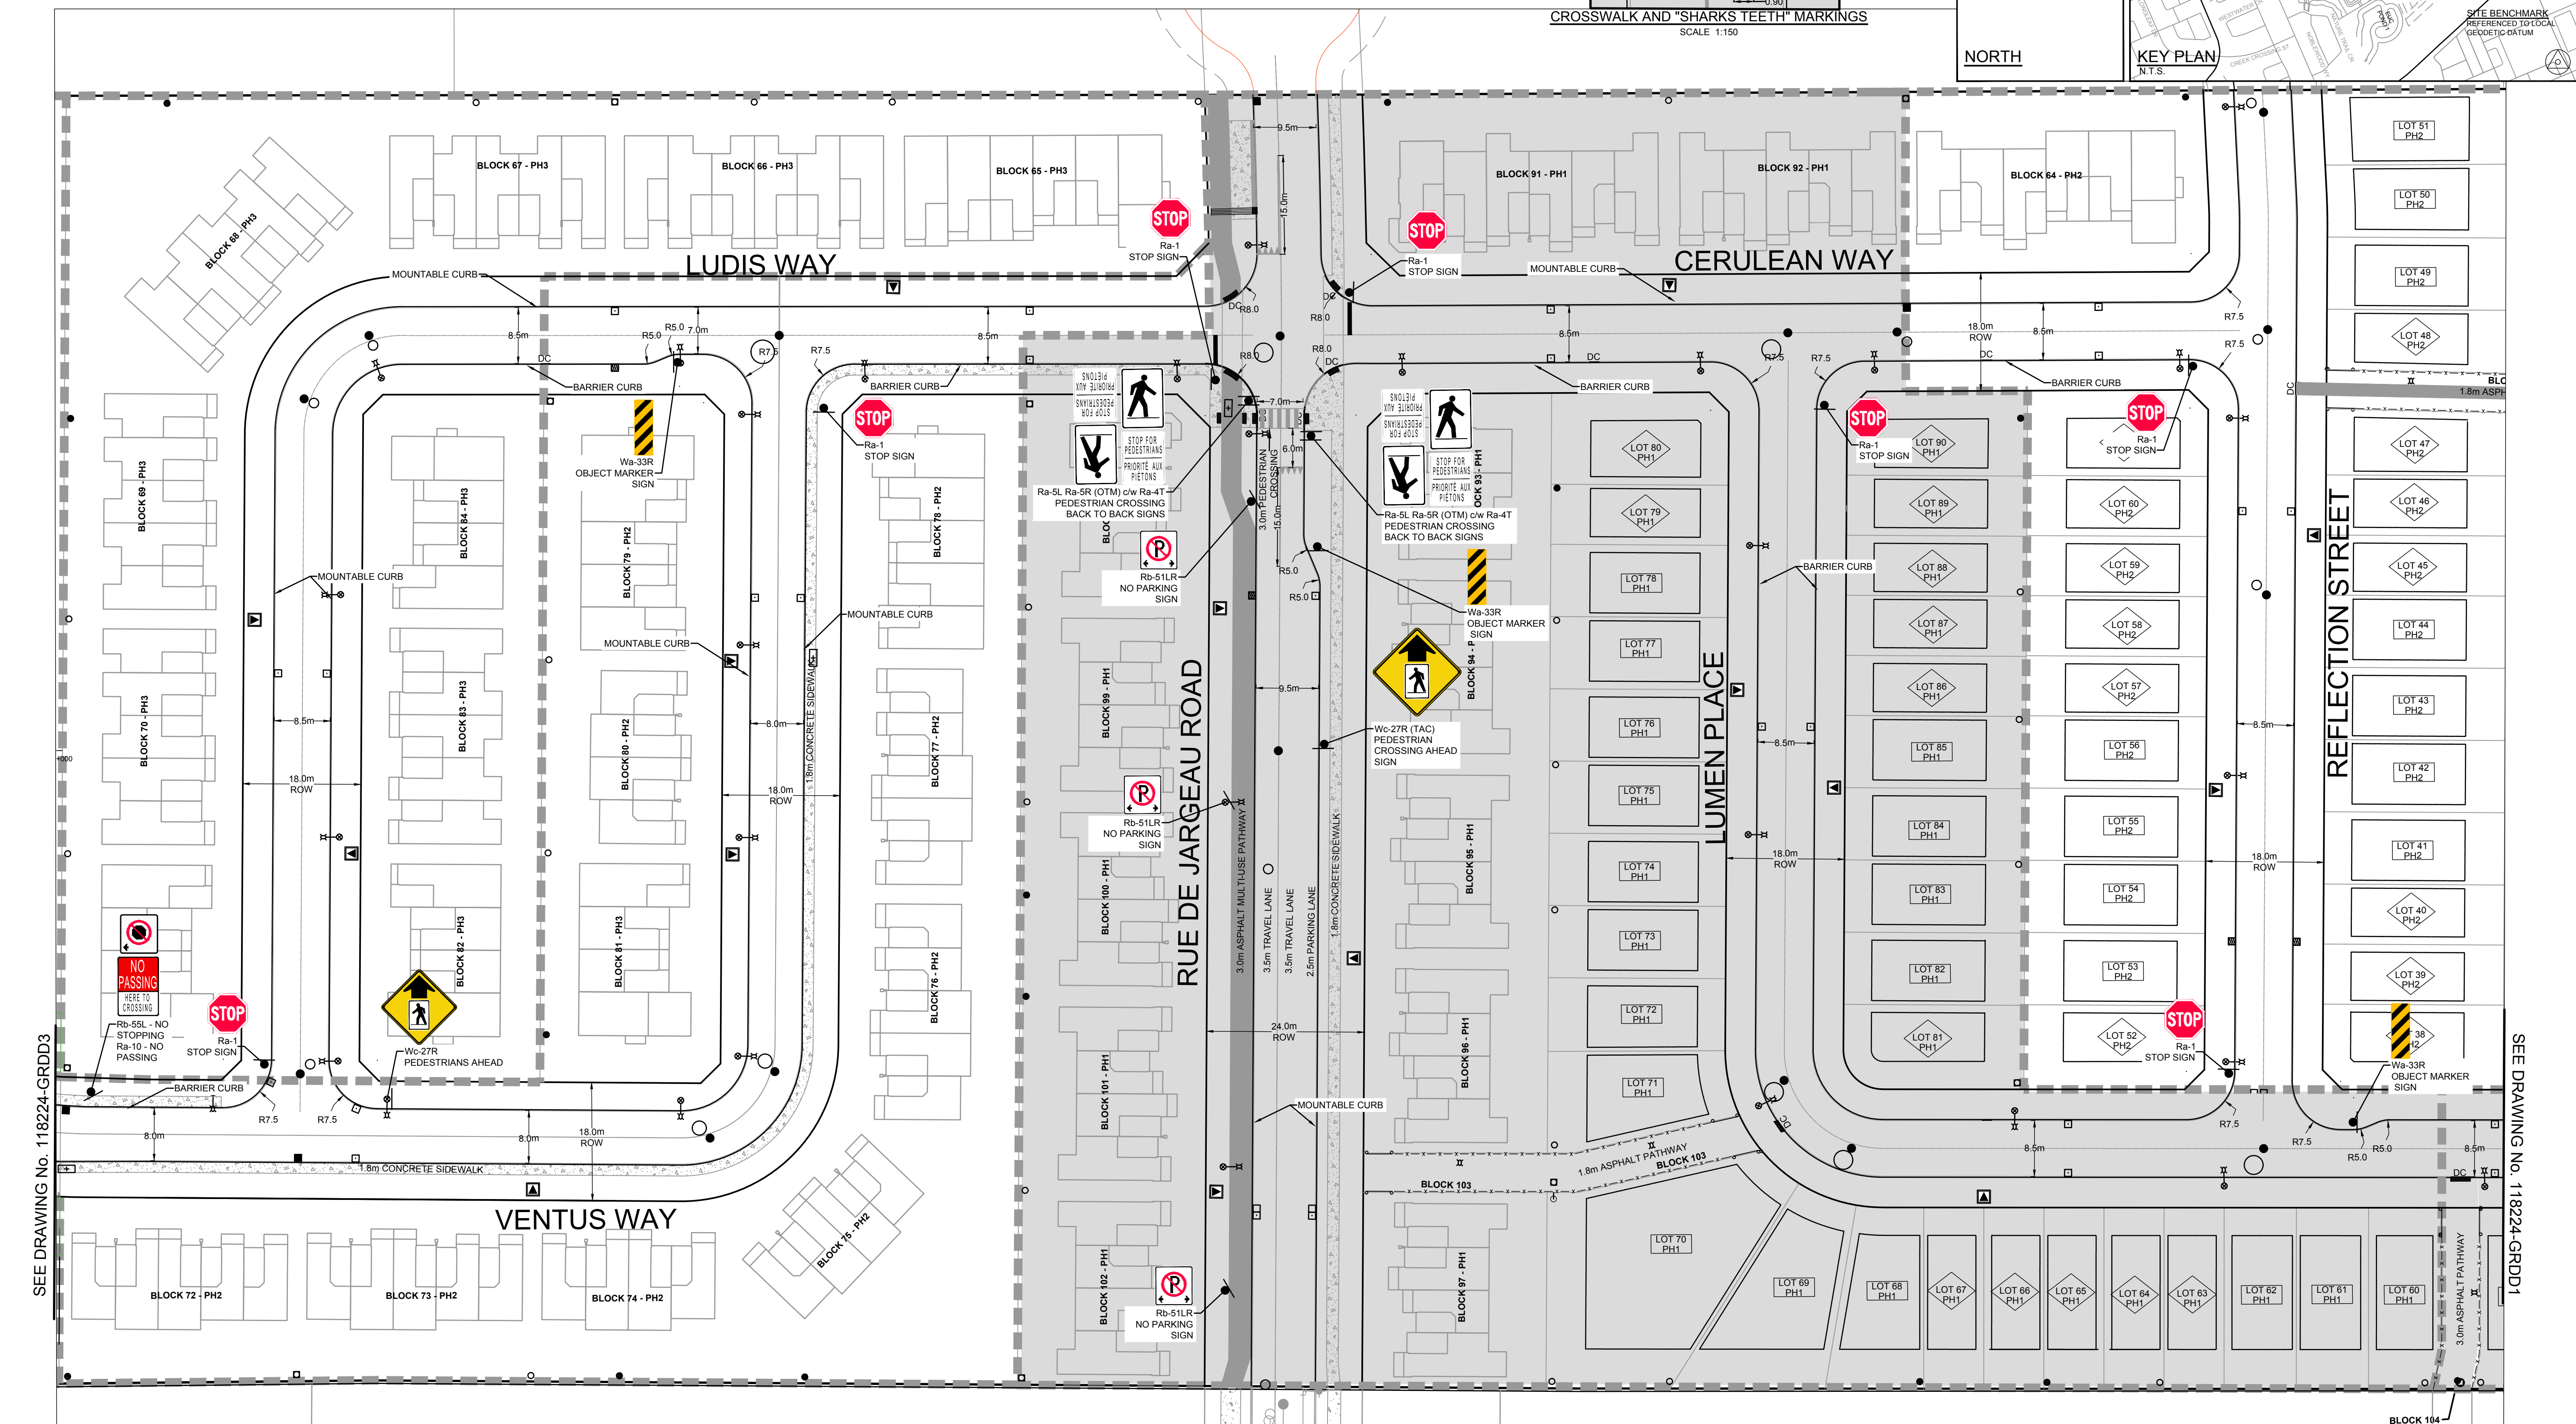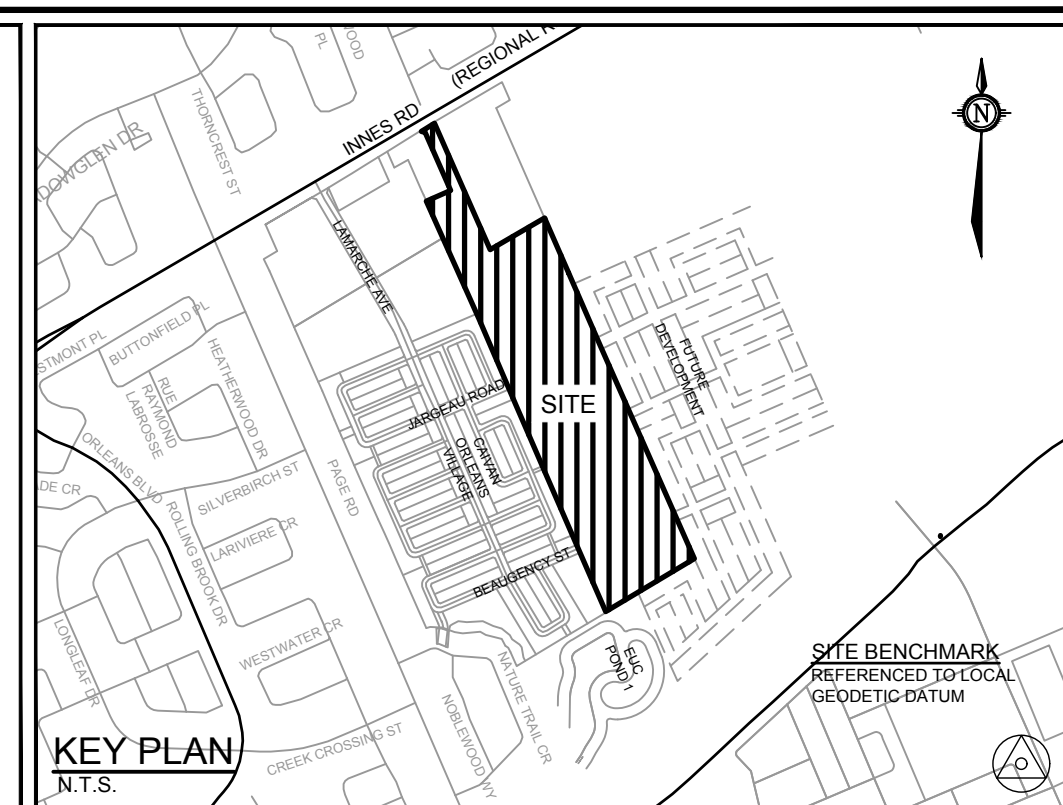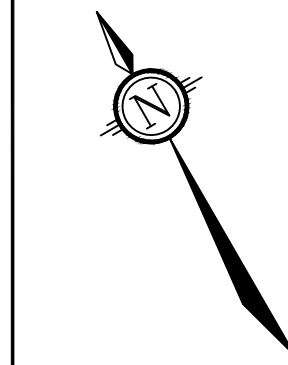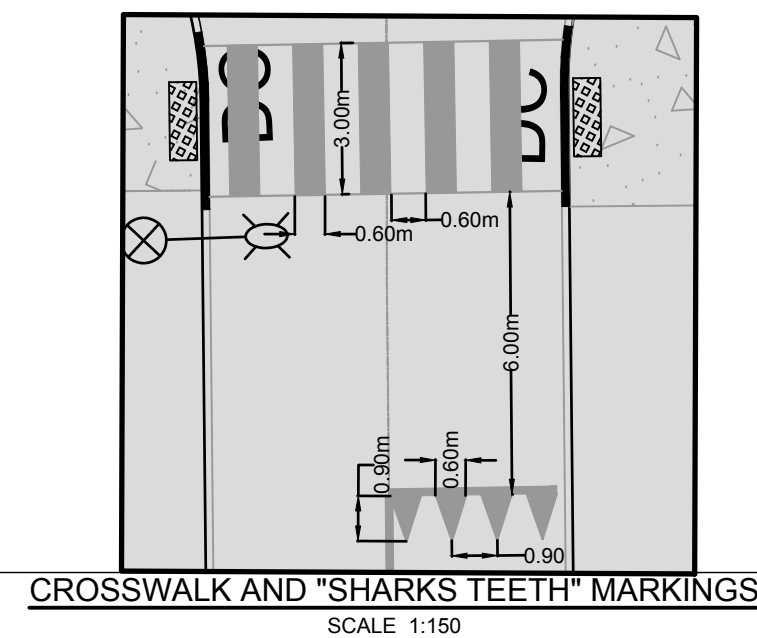

NOTE:
THE POSITION OF ALL POLE LINES, CONDUITS,
WATERMAINS, SEWERS AND OTHER
UNDERGROUND AND OVERGROUND UTILITIES AND
STRUCTURES IS NOT NECESSARILY SHOWN ON
THE CONTRACT DRAWINGS, AND WHERE SHOWN,
THE ACCURACY OF THE POSITION OF SUCH
UTILITIES AND STRUCTURES IS NOT GUARANTEED.
BEFORE STARTING WORK, DETERMINE THE EXACT
LOCATION OF ALL SUCH UTILITIES AND
STRUCTURES AND ASSUME ALL LIABILITY FOR
DAMAGE TO THEM.

7.	ISSUED FOR CITY REVIEW	FEB 13/25	BH	
6.	ISSUED FOR CITY REVIEW	OCT 29/24	BH	
5.	ISSUED FOR PHASE 2 AND 3	MAY 3/24	BH	
4.	ISSUED EARLY SERVICING AGREEMENT	JULY 5/22	BH	
3.	ISSUED FOR ECA AND TENDER	MAR 18/22	BH	
2.	ISSUED FOR REVIEW	JUNE 15/21	BH	
1.	INTERNAL REVIEW	JUNE 3/21	BH	
No.	REVISION	DATE	BY	

1:500

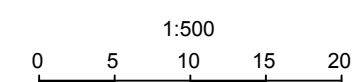

	BR
CHECKED	
	BCS
DRAWN	
	BR / RCH
CHECKED	
	BCS
APPROVED	
	BHB

FOR REVIEW ONLY

NOVATECH
Engineers, Planners & Landscape Architects
Suite 200, 240 Michael Cowpland Drive
Ottawa, Ontario, Canada K2M 1P6

Telephone (613) 254-9643
Facsimile (613) 254-5867
Website www.novatech-eng.com

LOCATION
CITY OF OTTAWA
THE COMMONS

DRAWING NAME

GEOMETRIC ROADWAY DESIGN DRAWINGS



PROJECT No.	118224-00
-------------	-----------

DRAWING No.

18224-GRDD2

LEGEND

- STORM MANHOLE
- SANITARY MANHOLE
- CATCH BASIN
- HYDRANT
- WATERMAIN VALVE
- TACTILE WALKING SURFACE INDICATOR (TWSI)
- DEPRESSED CURB
- STREET LIGHT
- ▼ HYDRO TRANSFORMER

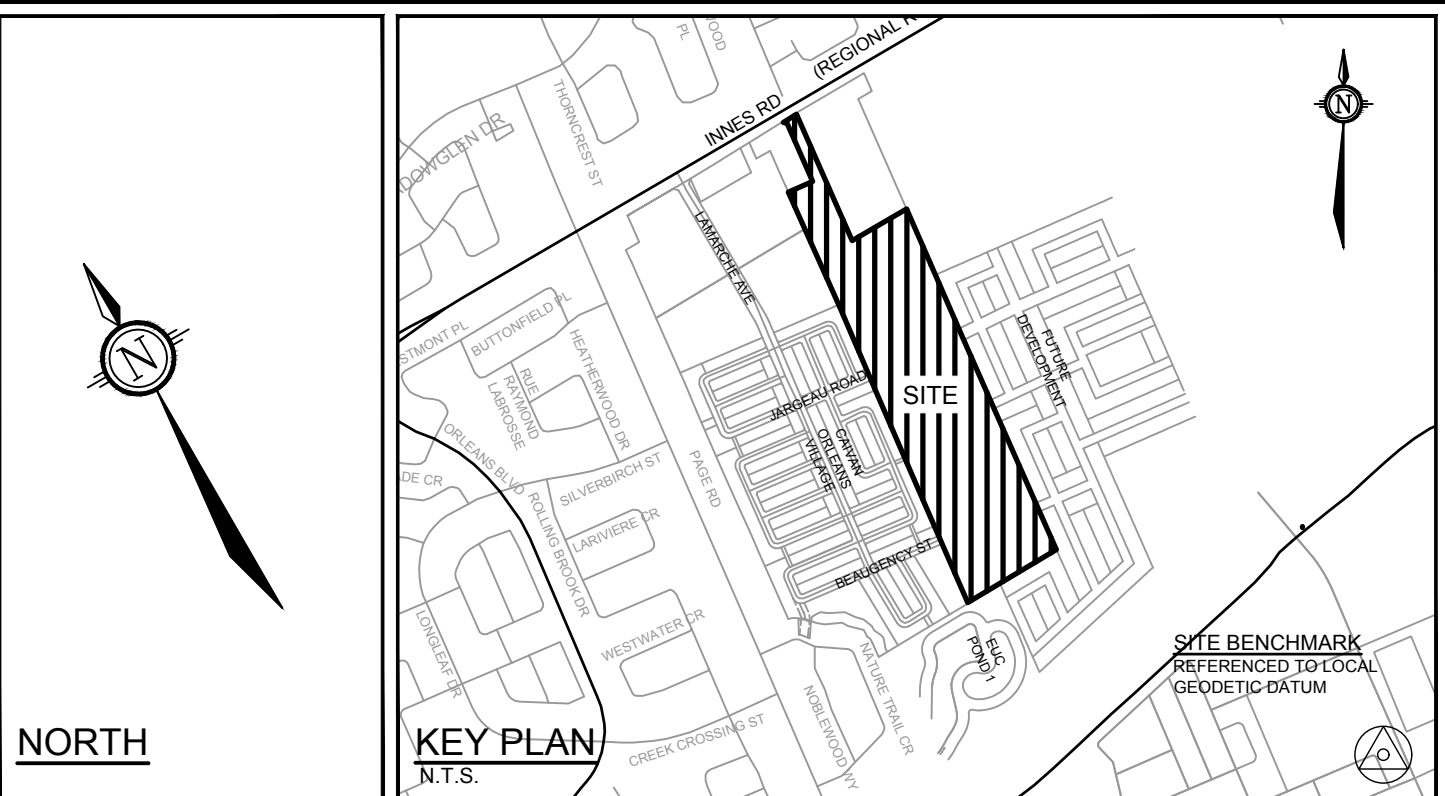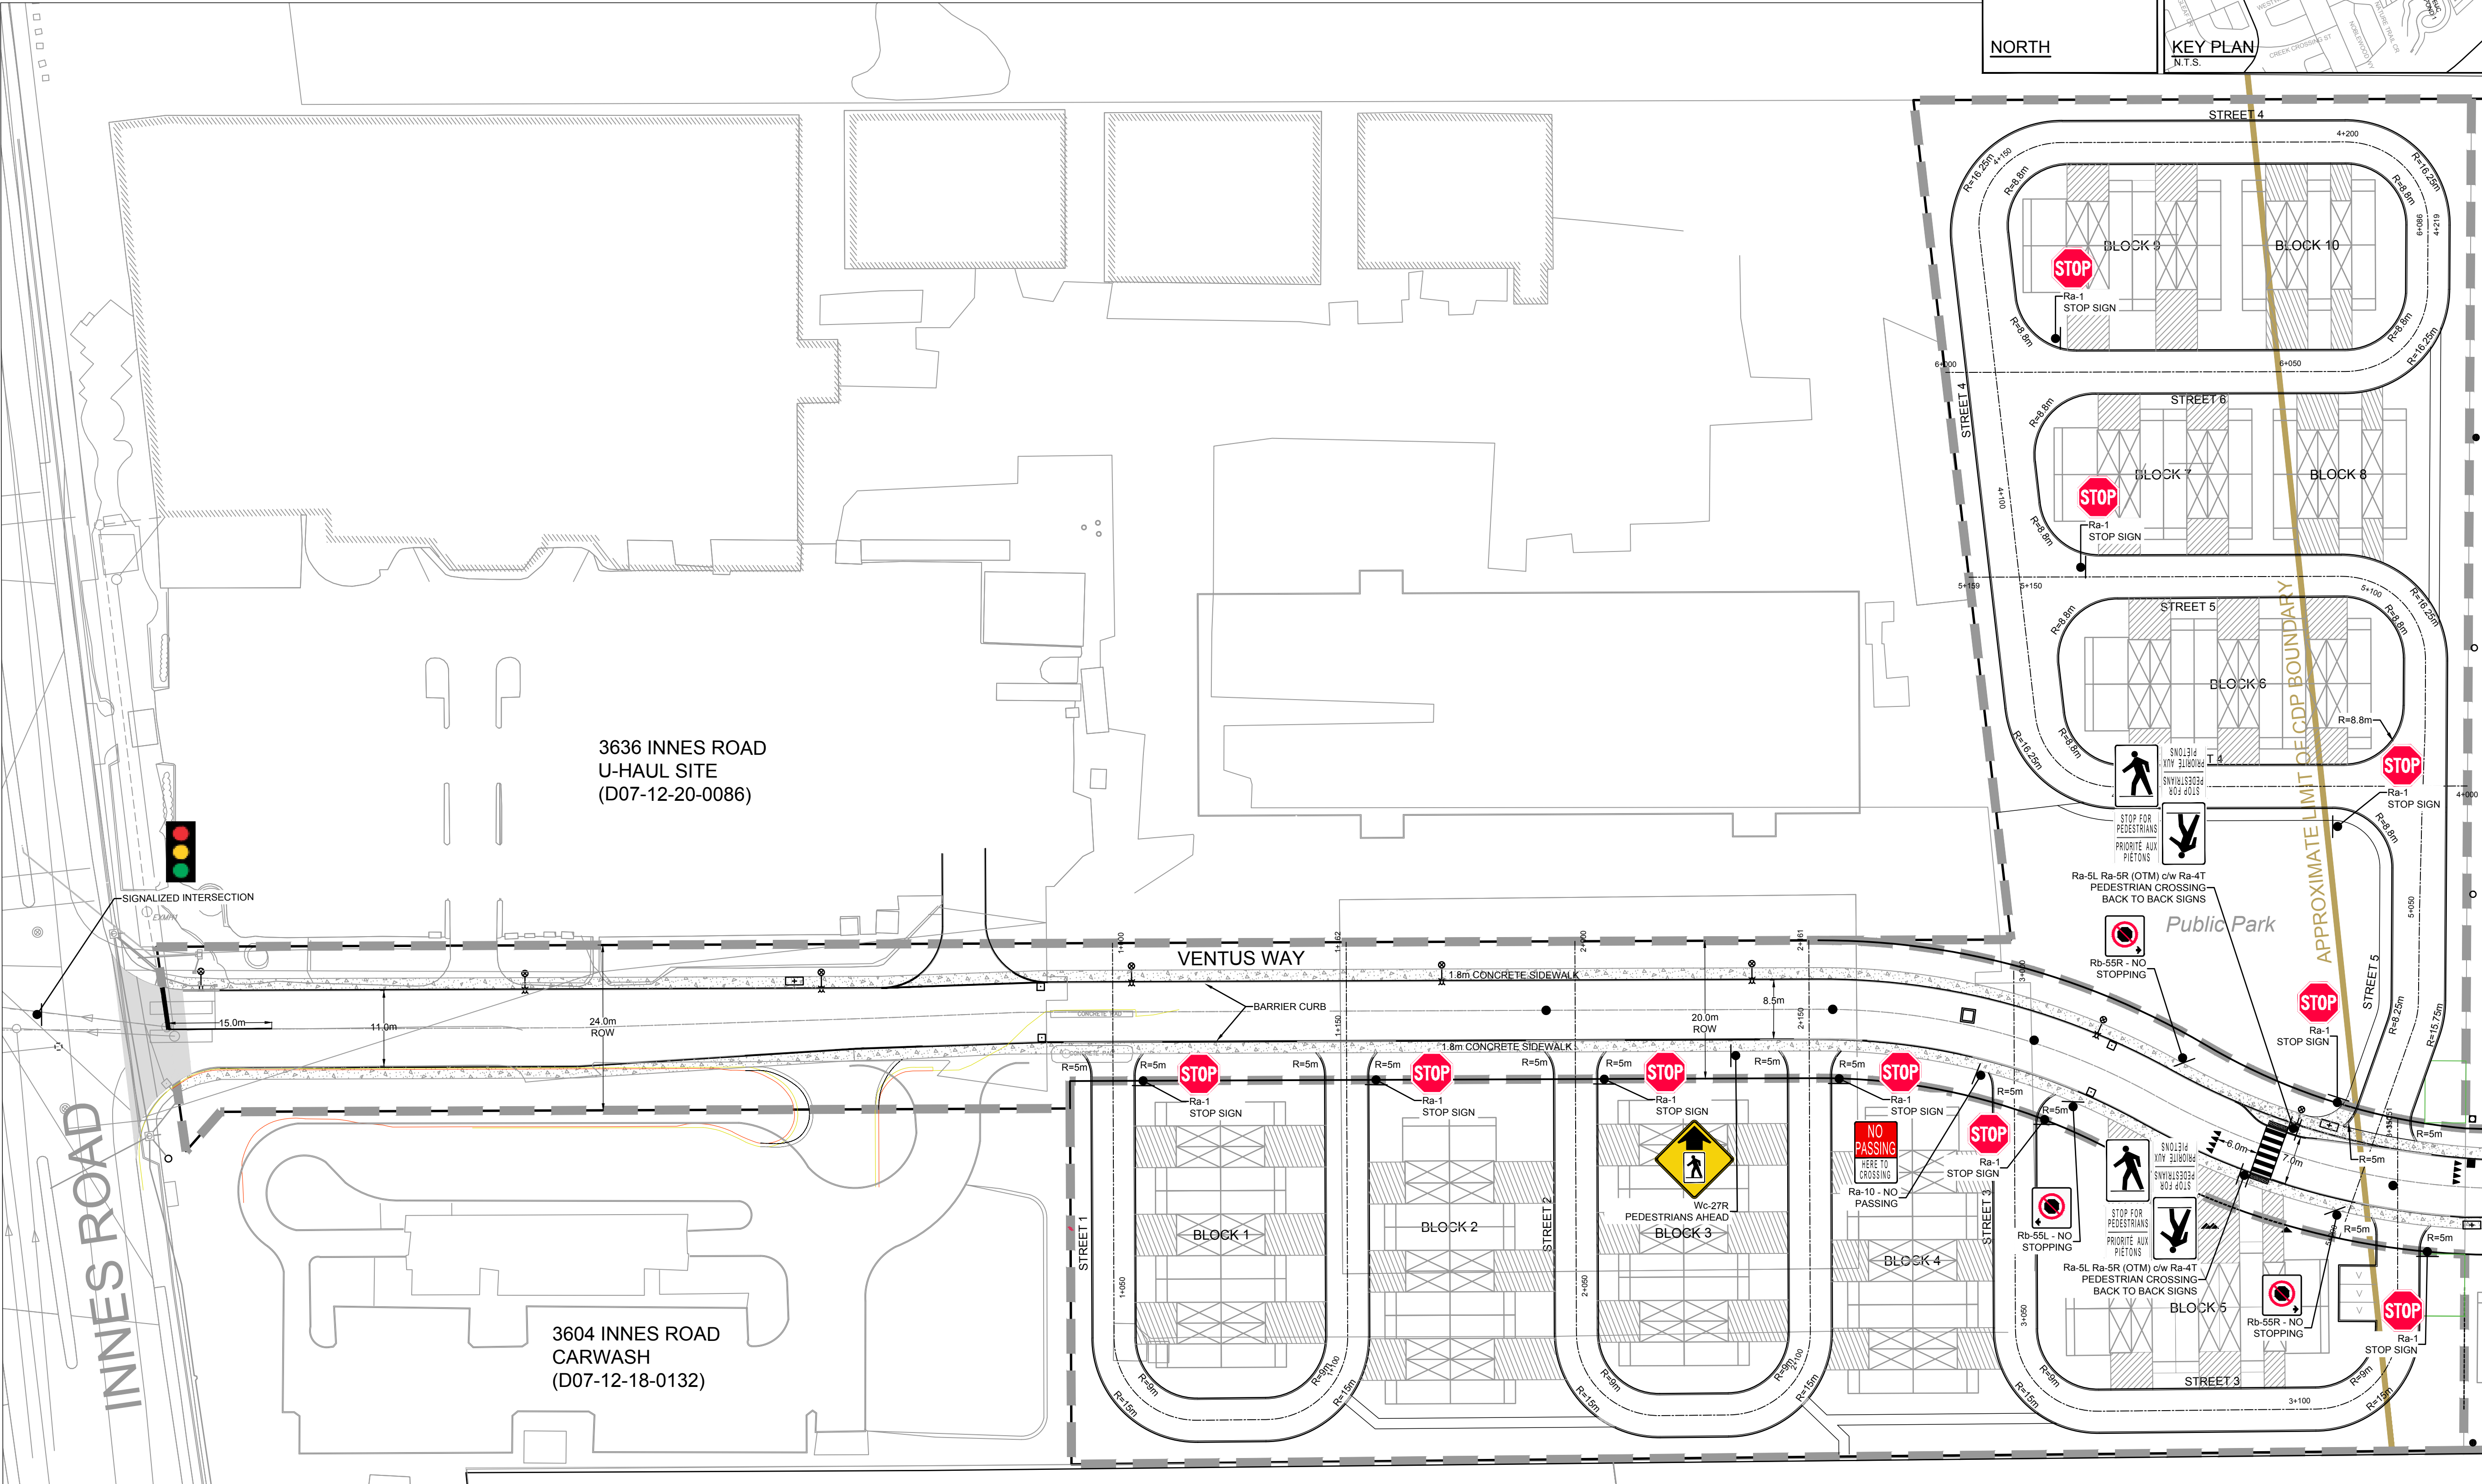

NOTE:
THE POSITION OF ALL POLE LINES, CONDUITS,
WATERMAINS, SEWERS AND OTHER
UNDERGROUND AND OVERGROUND UTILITIES AND
STRUCTURES IS NOT NECESSARILY SHOWN ON
THE CONTRACT DRAWINGS, AND WHERE SHOWN,
THE ACCURACY OF THE POSITION OF SUCH
UTILITIES AND STRUCTURES IS NOT GUARANTEED.
BEFORE STARTING WORK, DETERMINE THE EXACT
LOCATION OF ALL SUCH UTILITIES AND
STRUCTURES AND ASSUME ALL LIABILITY FOR
DAMAGE TO THEM.

No.	REVISION	DATE	BY
6.	ISSUED FOR CITY REVIEW	FEB 13/25	BHB
5.	ISSUED FOR CITY REVIEW	OCT 29/24	BHB
4.	ISSUED FOR PHASE 2 AND 3	MAY 3/24	BHB
3.	ISSUED EARLY SERVICING AGREEMENT	JULY 5/22	BHB
2.	ISSUED FOR REVIEW	JUNE 15/21	BHB
1.	INTERNAL REVIEW	JUNE 3/21	BHB

SCALE
1:500
0 5 10 15 20

DESIGN	BR
CHECKED	BCS
DRAWN	BR / RCH
CHECKED	BCS
APPROVED	BHB

FOR REVIEW ONLY	

NOVATECH
Engineers, Planners & Landscape Architects
Suite 200, 240 Michael Cowpland Drive
Ottawa, Ontario, Canada K2M 1P6
Telephone (613) 254-9643
Facsimile (613) 254-5867
Website www.novatech-eng.com

LOCATION CITY OF OTTAWA THE COMMONS	DRAWING NAME GEOMETRIC ROADWAY DESIGN DRAWINGS	PROJECT No. 118224-00	REV REV # 6
		DRAWING No. 118224-GRDD3	