
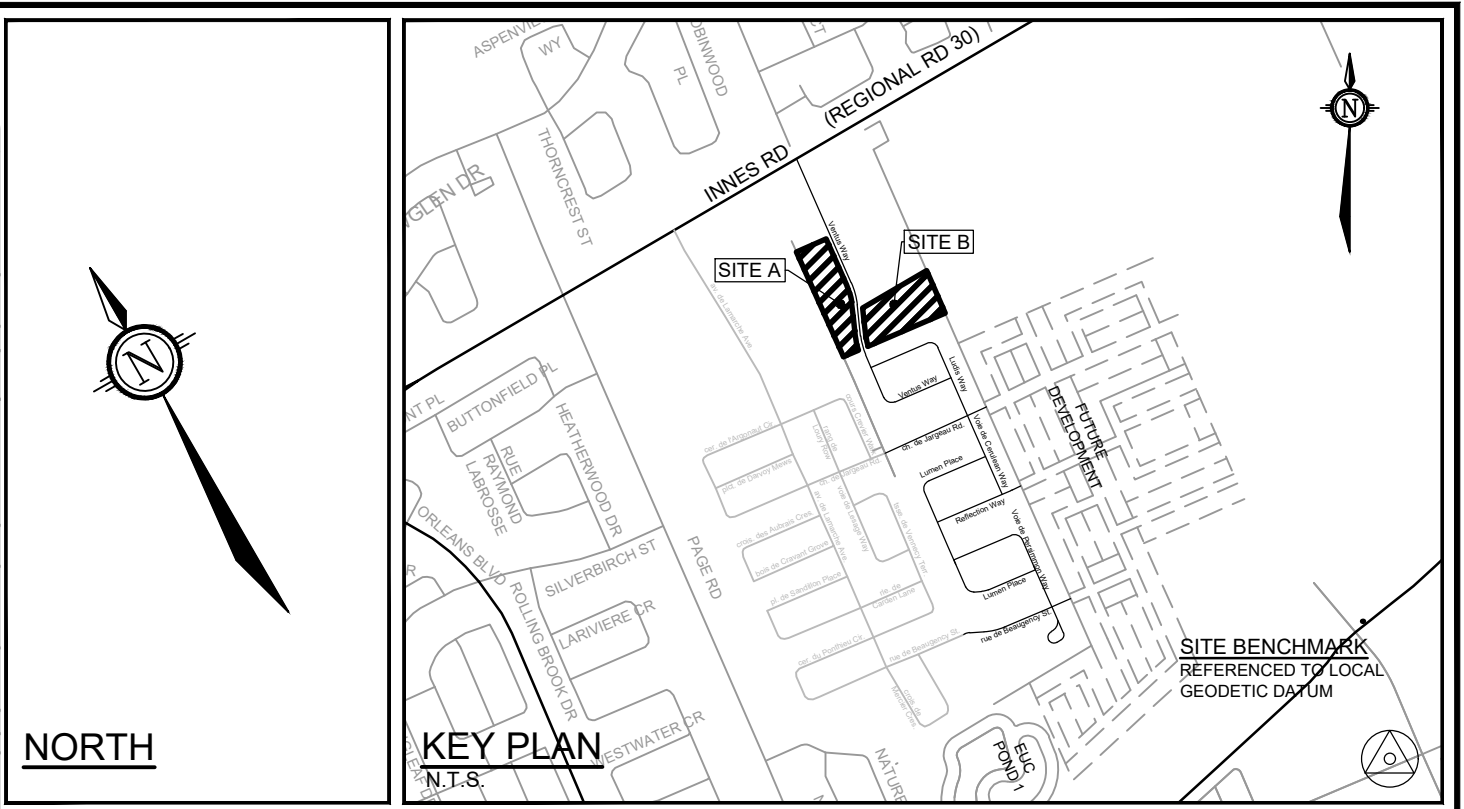


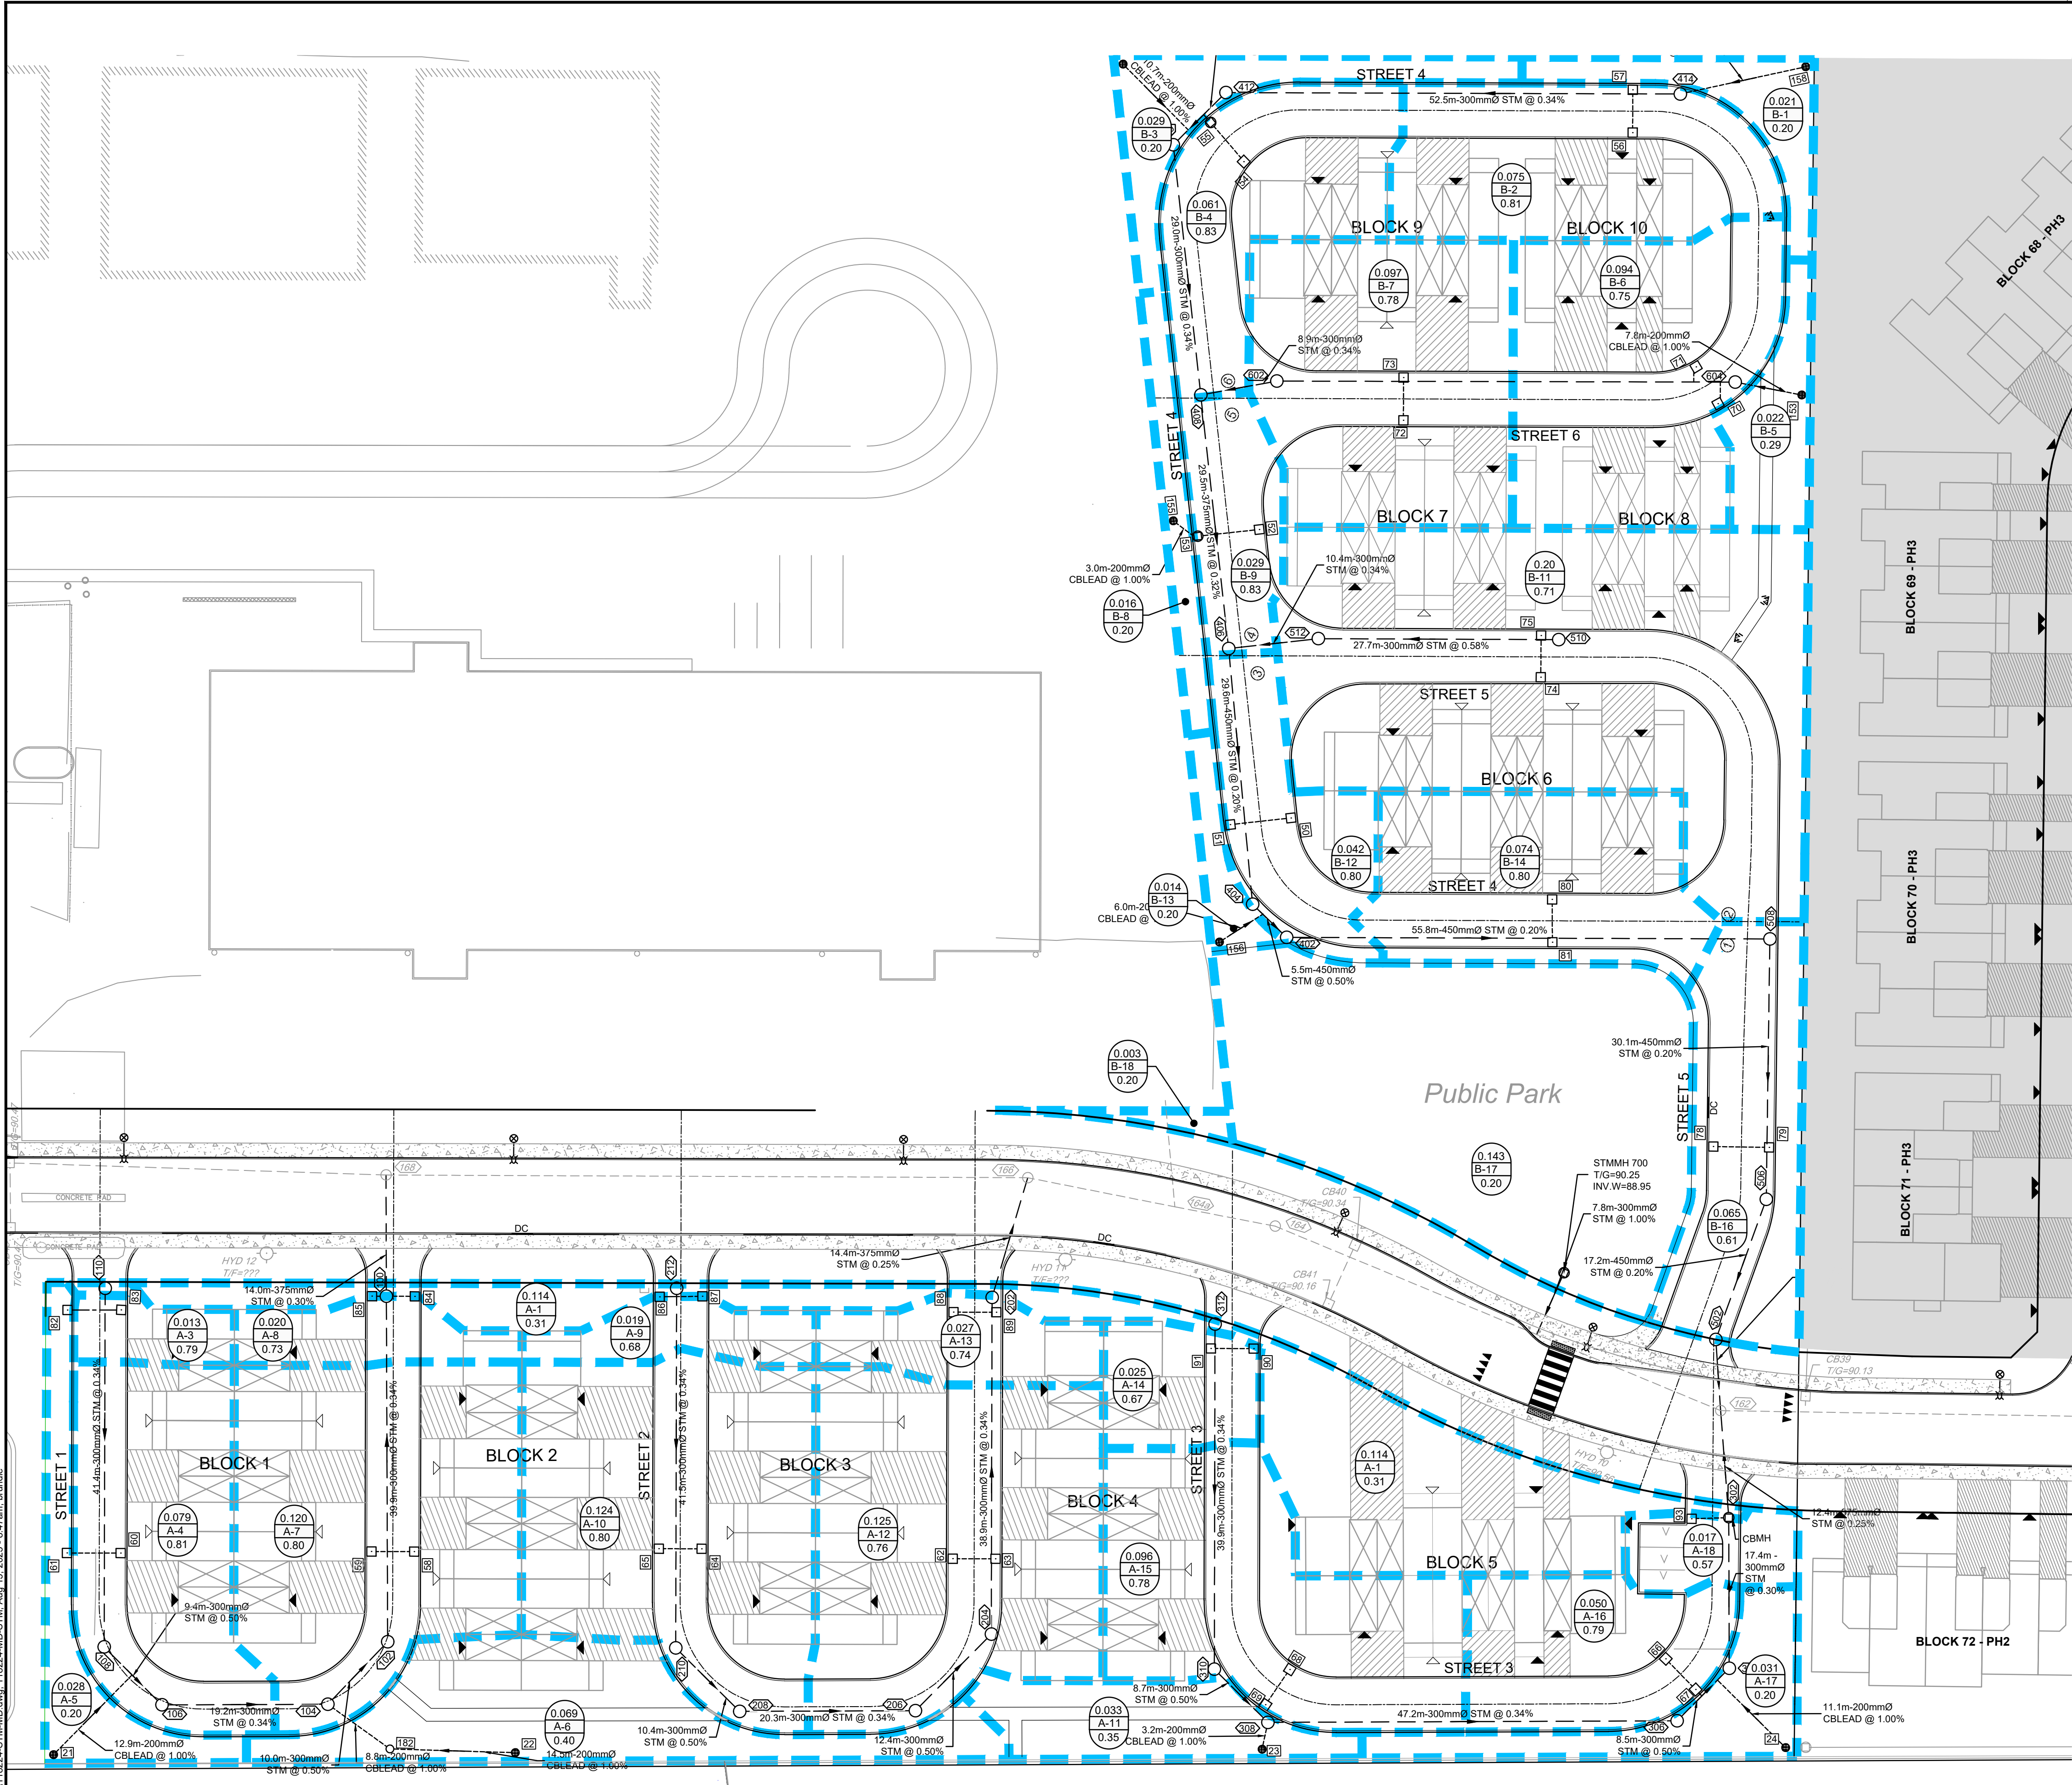

- LEGEND**
- DRAINAGE AREA BOUNDARY
 - 0.24
A5
0.43 CATCHMENT AREA (ha)
AREA ID
RUNOFF COEFFICIENT
 - EMERGENCY OVERLAND FLOW
 - PROPOSED STORM SEWER C/W FLOW DIRECTION
 - PROPOSED STORM MH

NOTE:
THE POSITION OF ALL POLE LINES, CONDUITS,
WATERMANS, SEWERS AND OTHER
UNDERGROUND AND OVERGROUND UTILITIES AND
STRUCTURES IS NOT NECESSARILY SHOWN ON
THE CONTRACT DRAWINGS, AND WHERE SHOWN,
THE ACCURACY OF THE POSITION OF SUCH
UTILITIES AND STRUCTURES IS NOT GUARANTEED.
BEFORE STARTING WORK, DETERMINE THE EXACT
LOCATION OF ALL SUCH UTILITIES AND
STRUCTURES AND ASSUME ALL LIABILITY FOR
DAMAGE TO THEM.

No.	REVISION	DATE	BY
3.	REVISED PER CITY COMMENTS	AUG 15/25	MS
2.	REVISED PER CITY COMMENTS	MAR 5/25	MS
1.	ISSUED FOR CITY REVIEW	NOV 1/24	MS

SCALE

1:400

0 4 8 12 16

DESIGN

CV/MS

CHECKED

DRAWN

CHECKED

APPROVED

BHB

FOR REVIEW ONLY

LICENSED PROFESSIONAL ENGINEER

B. P. RUNDLE

100527529

AUG 15, 2025

PROVINCE OF ONTARIO

N VATECH

Engineers, Planners & Landscape Architects

Suite 200, 240 Michael Cowpland Drive

Ottawa, Ontario, Canada K2M 1P6

Telephone (613) 254-9643

Facsimile (613) 254-5867

Website www.novatech-eng.com

LOCATION
CITY OF OTTAWA
THE COMMONS - MEDIUM DENSITY

DRAWING NAME
STORM DRAINAGE AREA PLAN

PROJECT No.
118224-MD

REV
REV # 3

DRAWING No.
118224-MD-STM

M:\2018\118224\118224-STM-MD.dwg, 118224-MD-STM, Aug 15, 2025 - 8:47 am, bundle

D07-12-24-0141 #19221