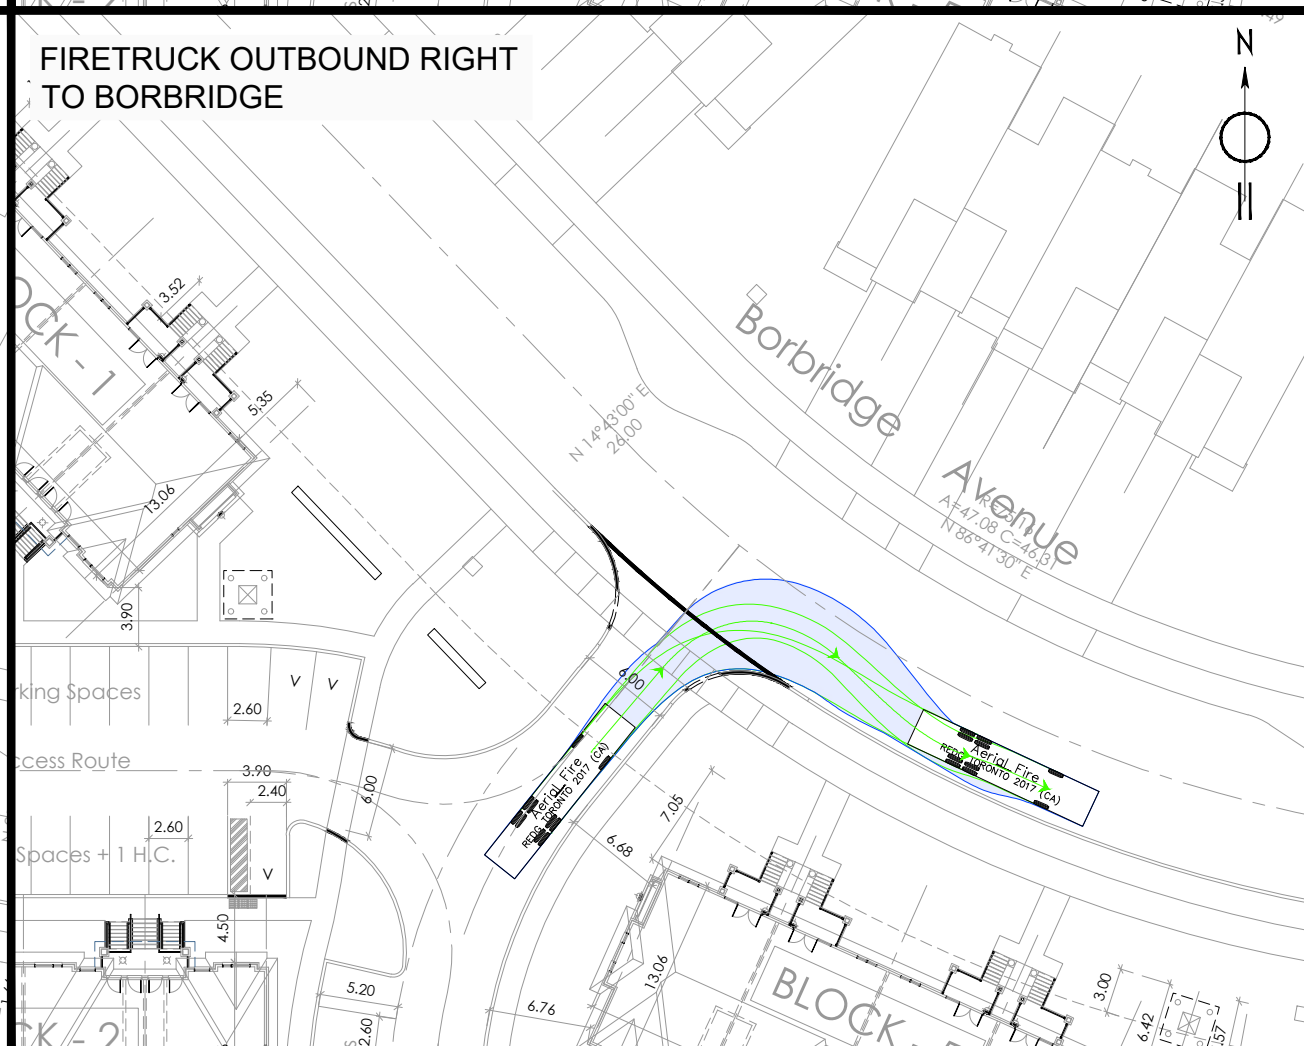
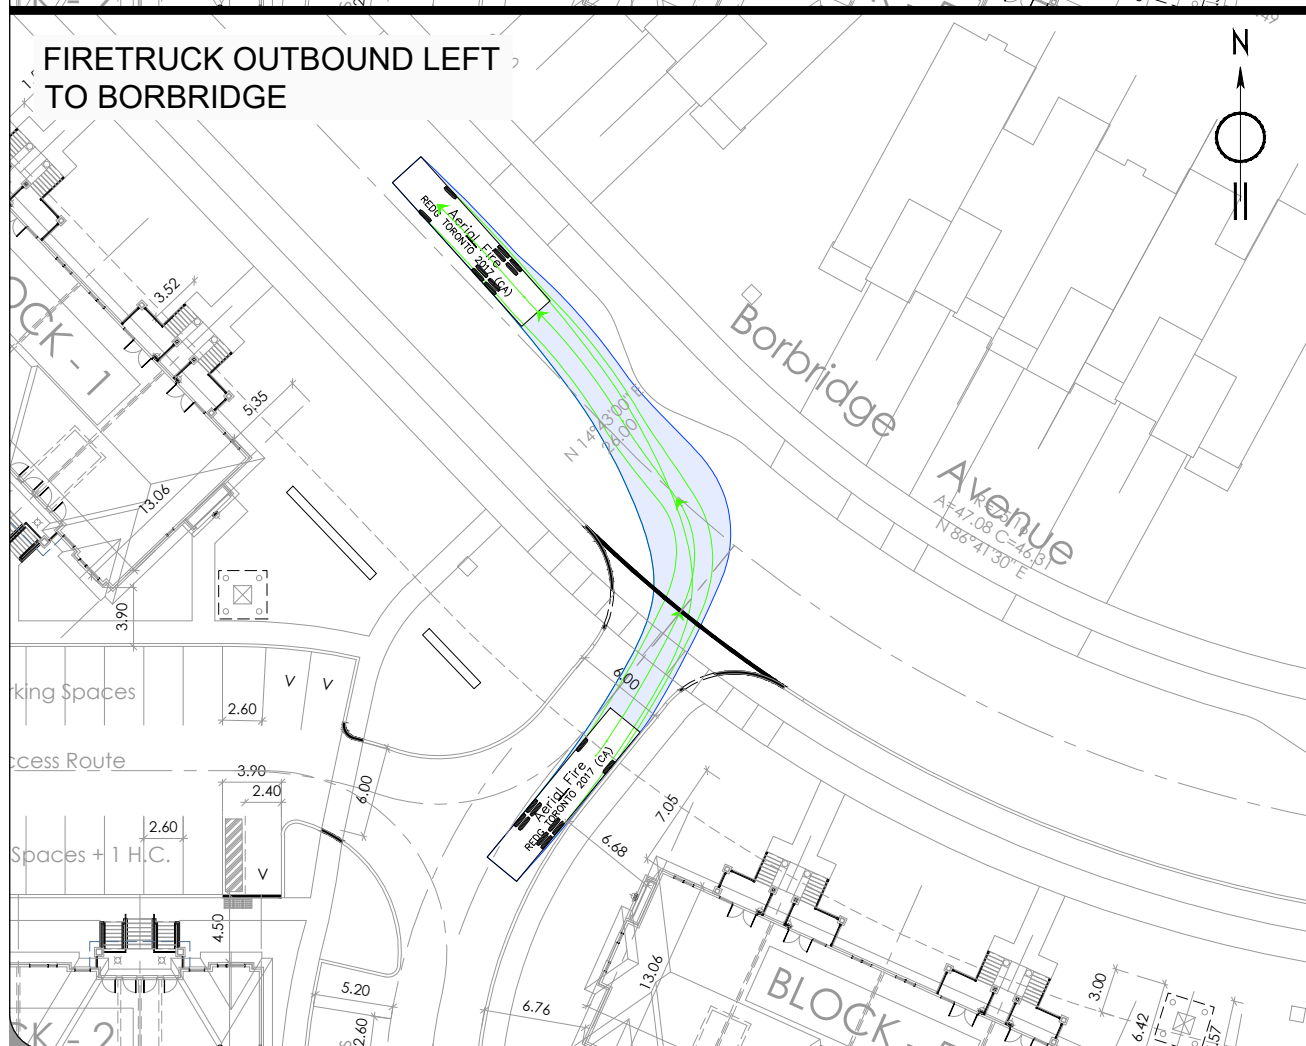
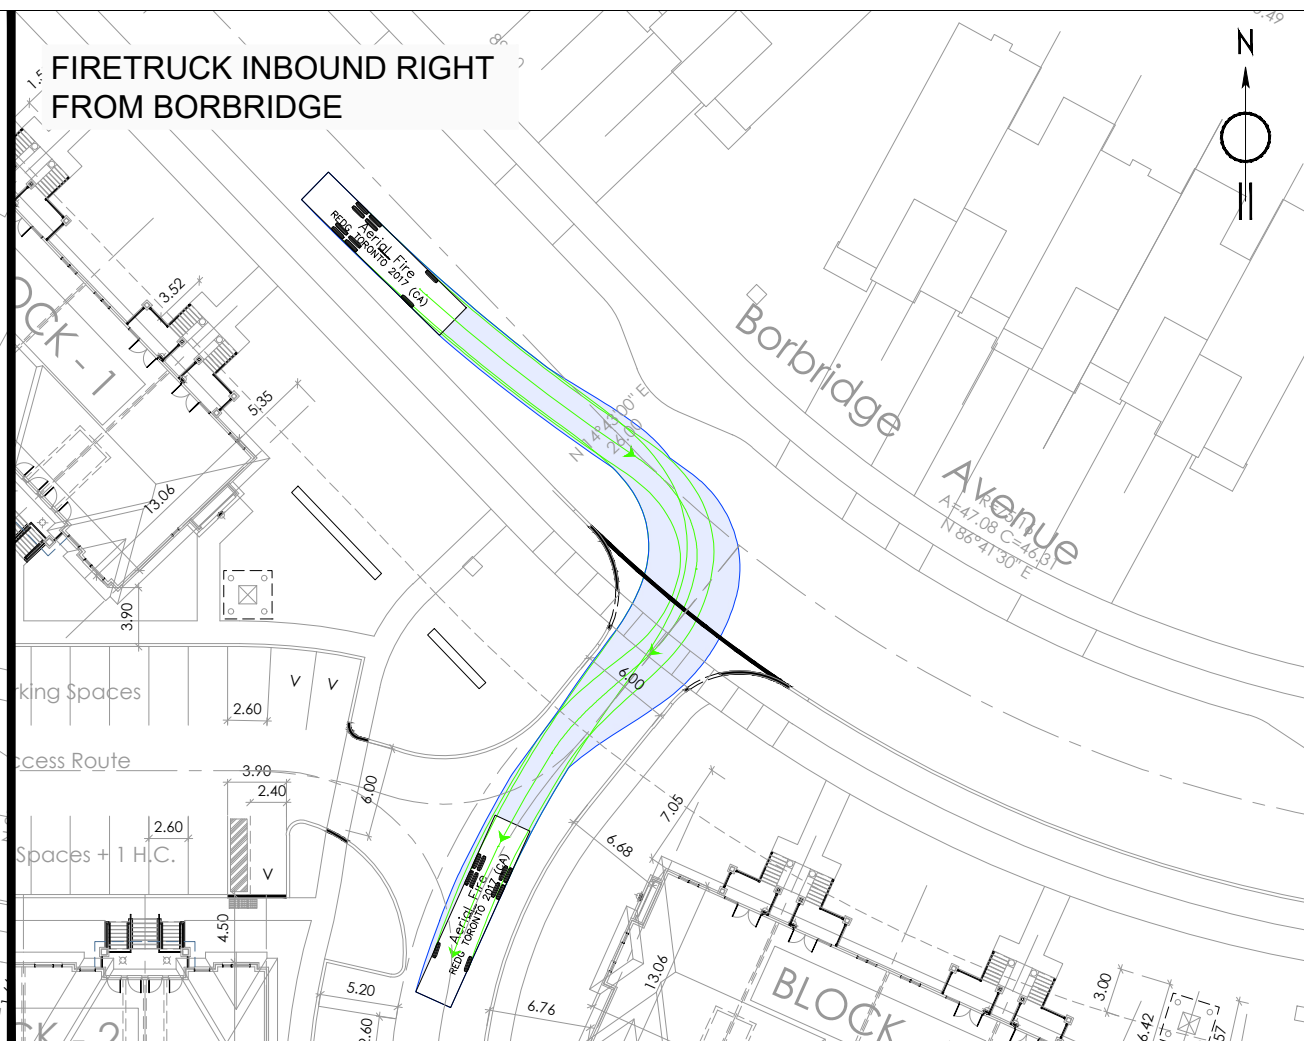
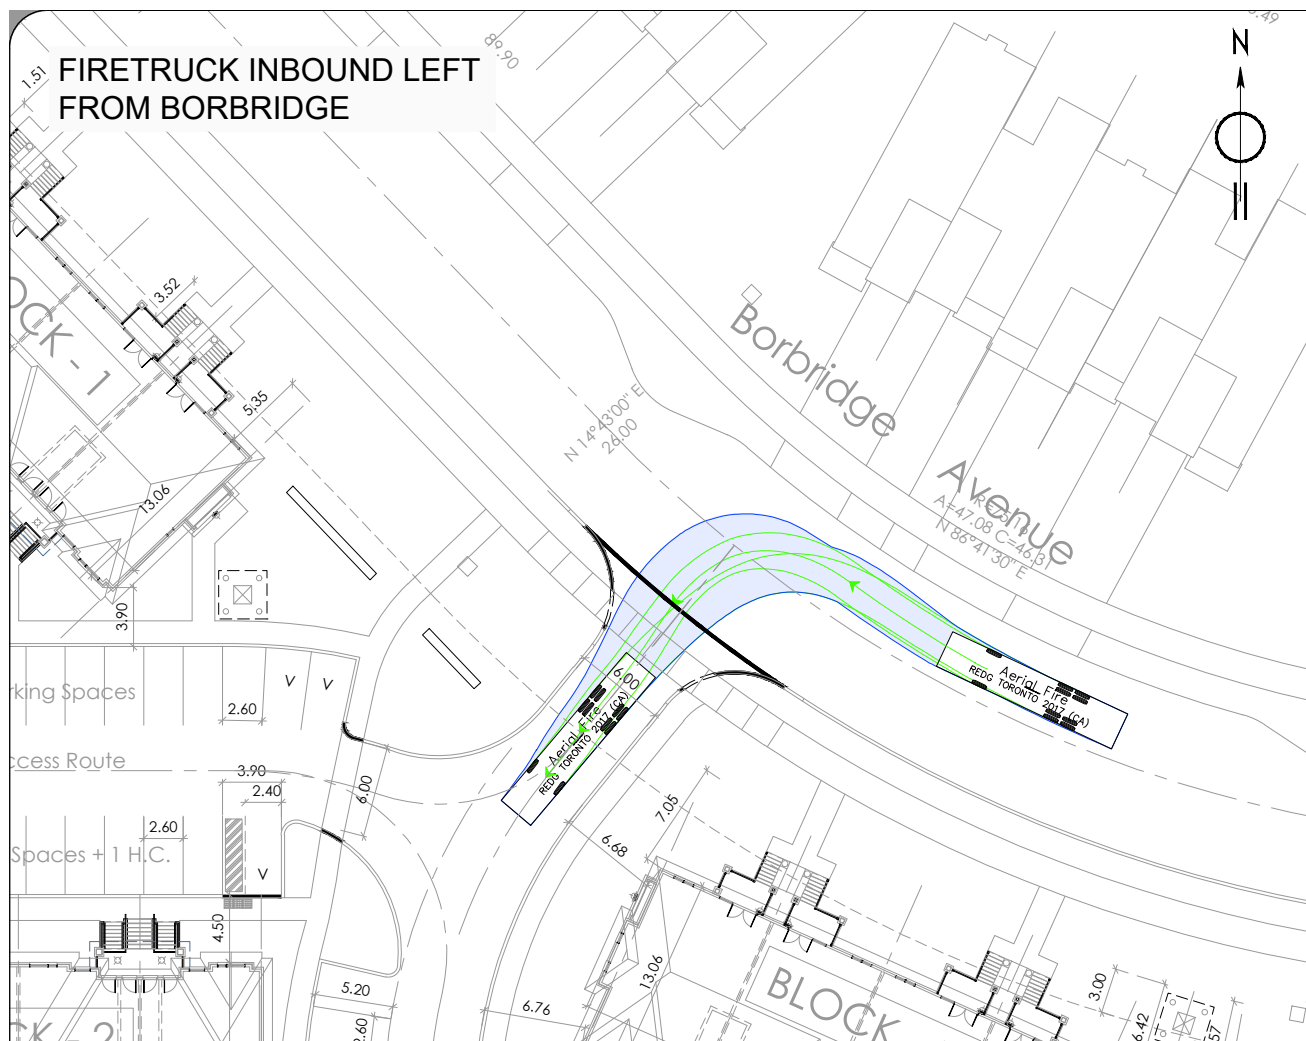


Aerial Fire

	metres
Width	: 2.54
Track	: 2.54
Lock to Lock Time	: 6.0
Steering Angle	: 37.0

Track : 2.54

Lock to Lock Time : 6.0

Steering Angle : 37.0

01	ISSUED FOR REVIEW	EW	25/10/2024
REV:	DESCRIPTION:	BY:	DATE:
STATUS:			







CLIENT: Richcraft Group of Companies

ARCHITECT:

SITE: 955 Borbridge Avenue

TITLE: Fire - Inbound/Outbound
Turning Movements Borbridge

SCALE AT A3: NTS	DATE: 25/10/2024	DRAWN: EW	CHECKED: JK
PROJECT NO: 2024-122	DRAWING NO: 001		REVISION: 01

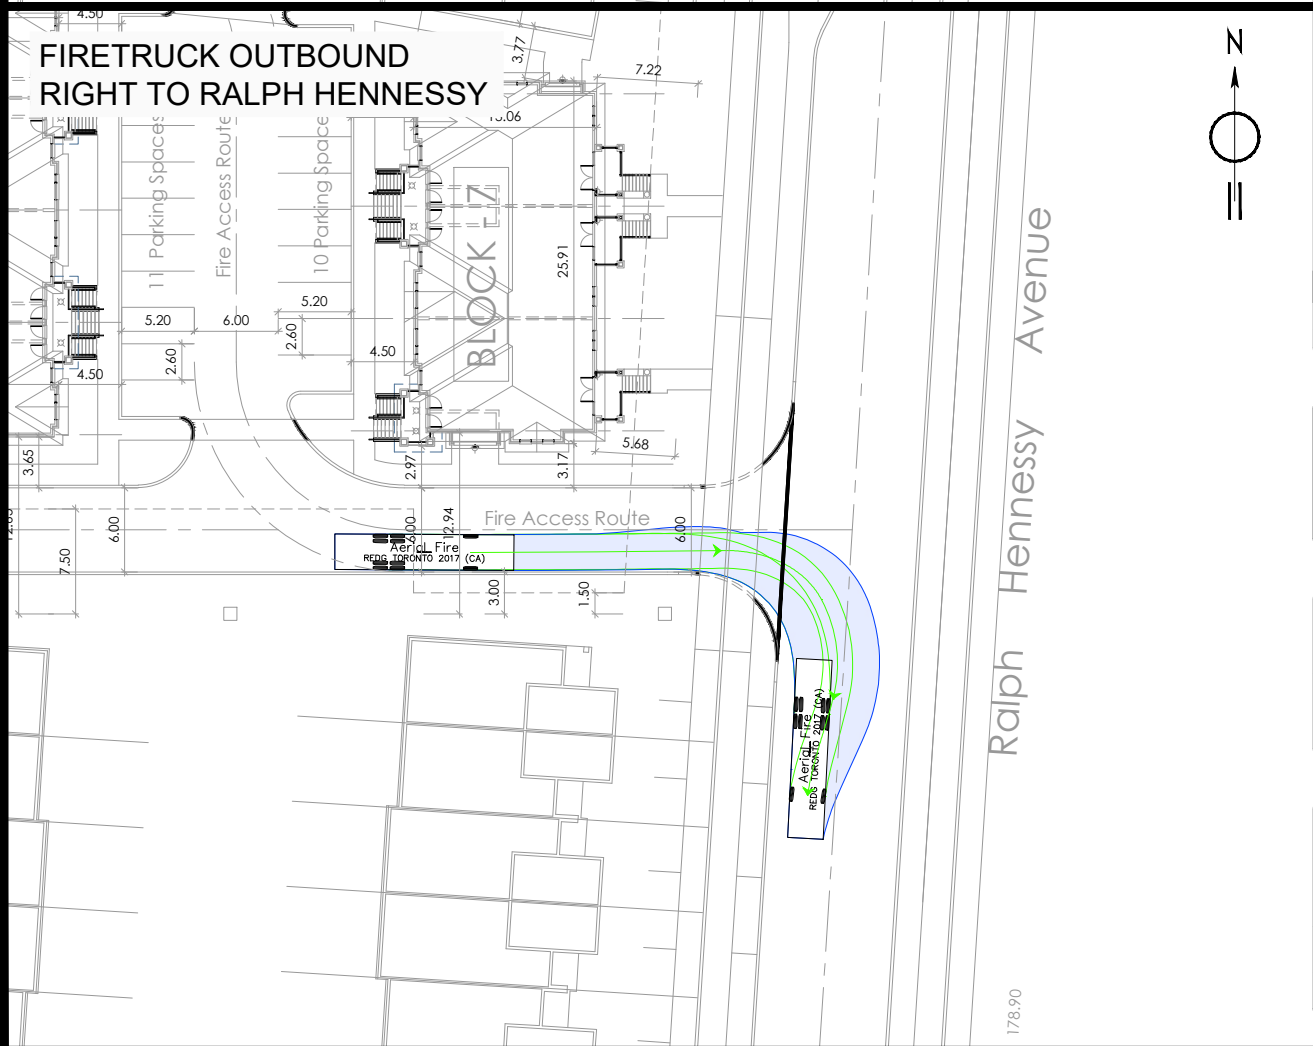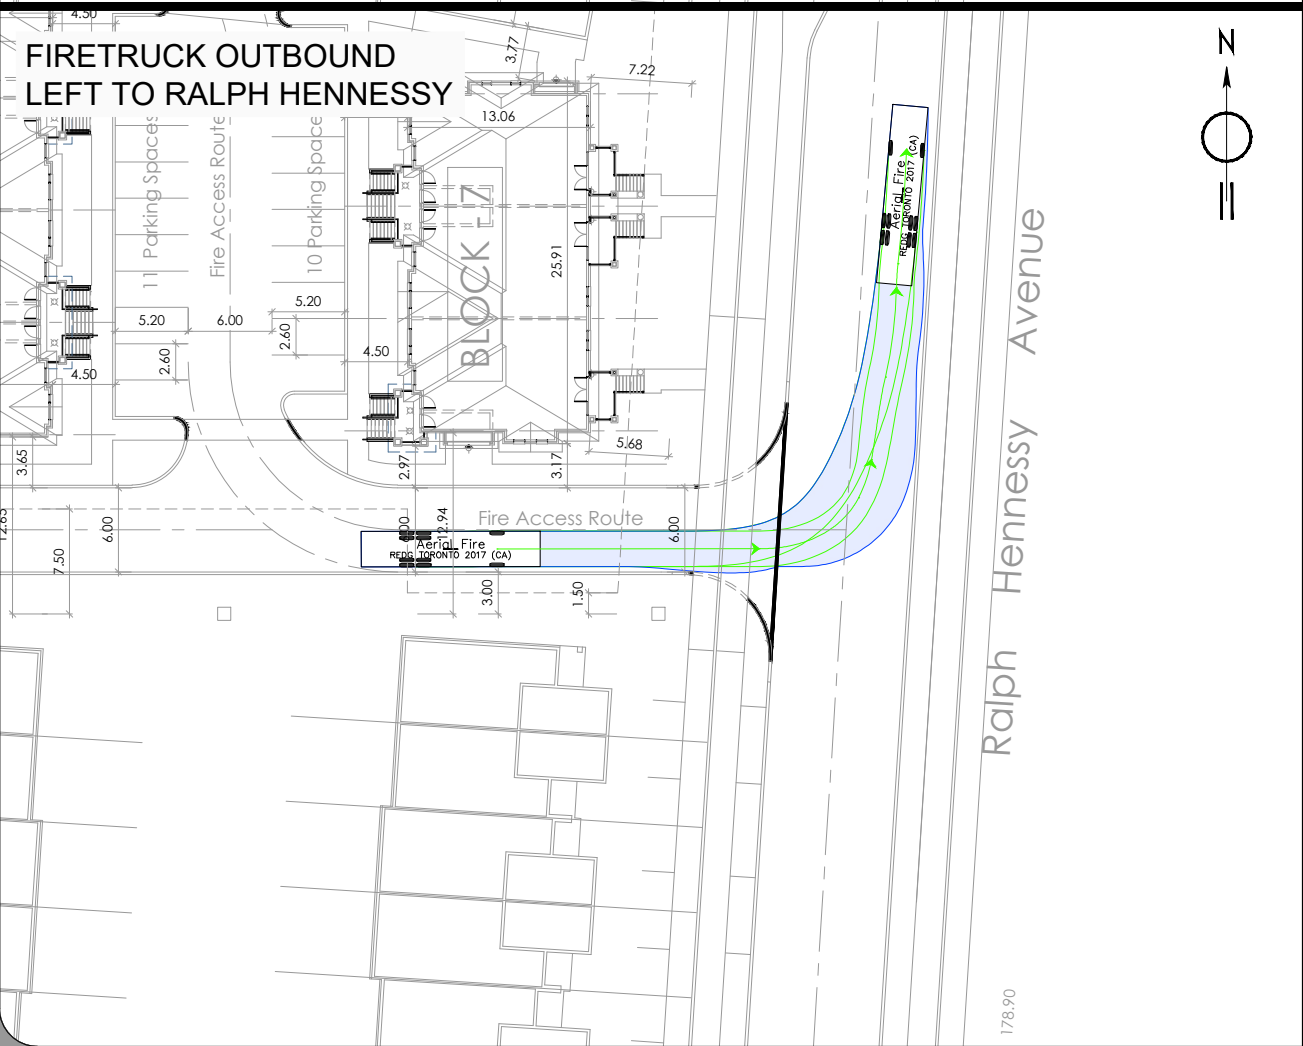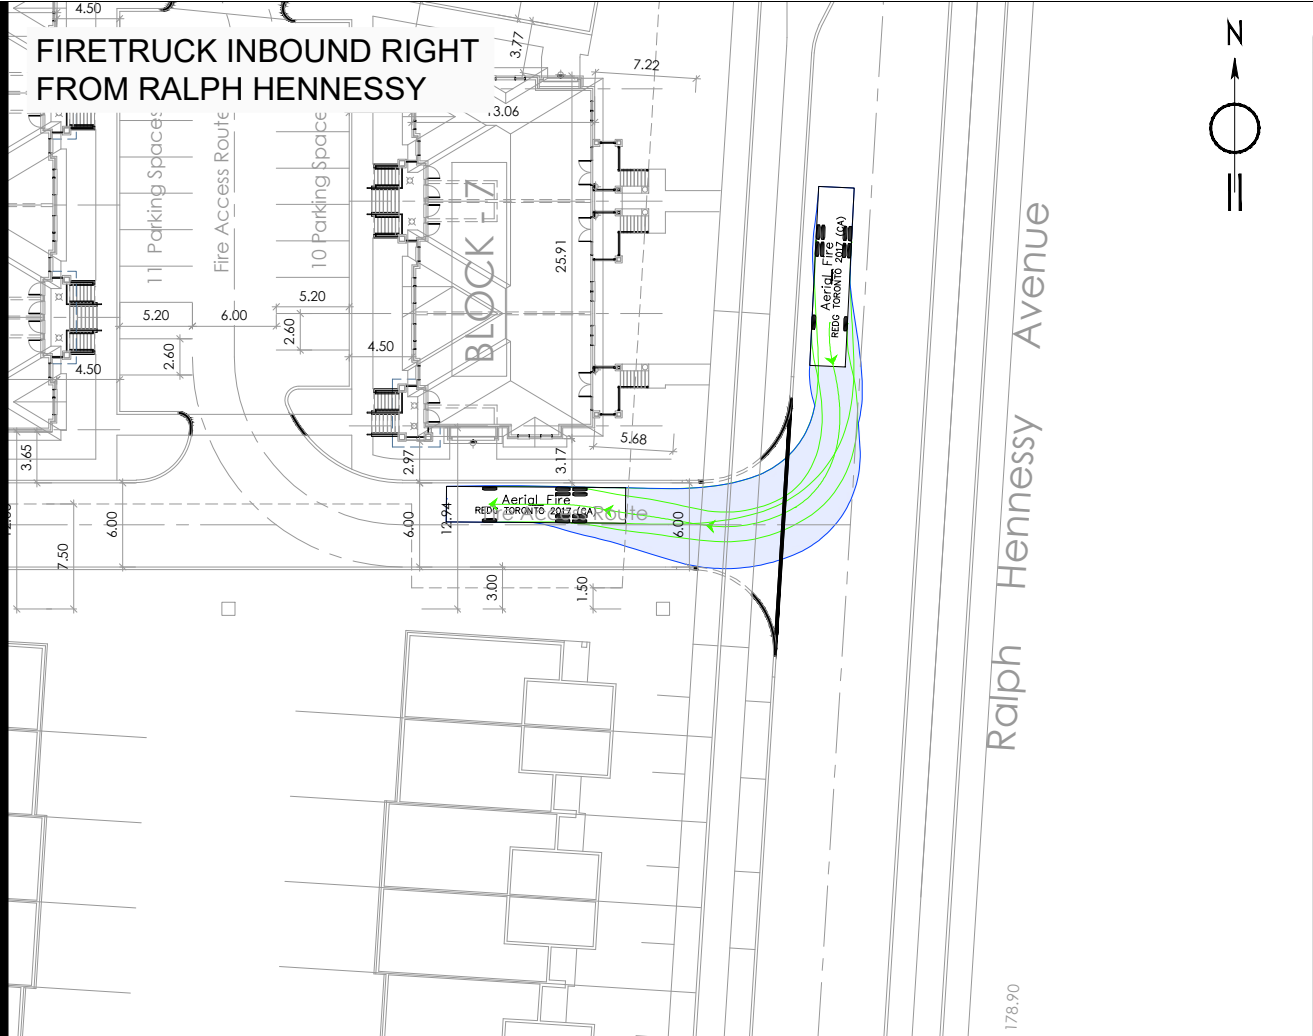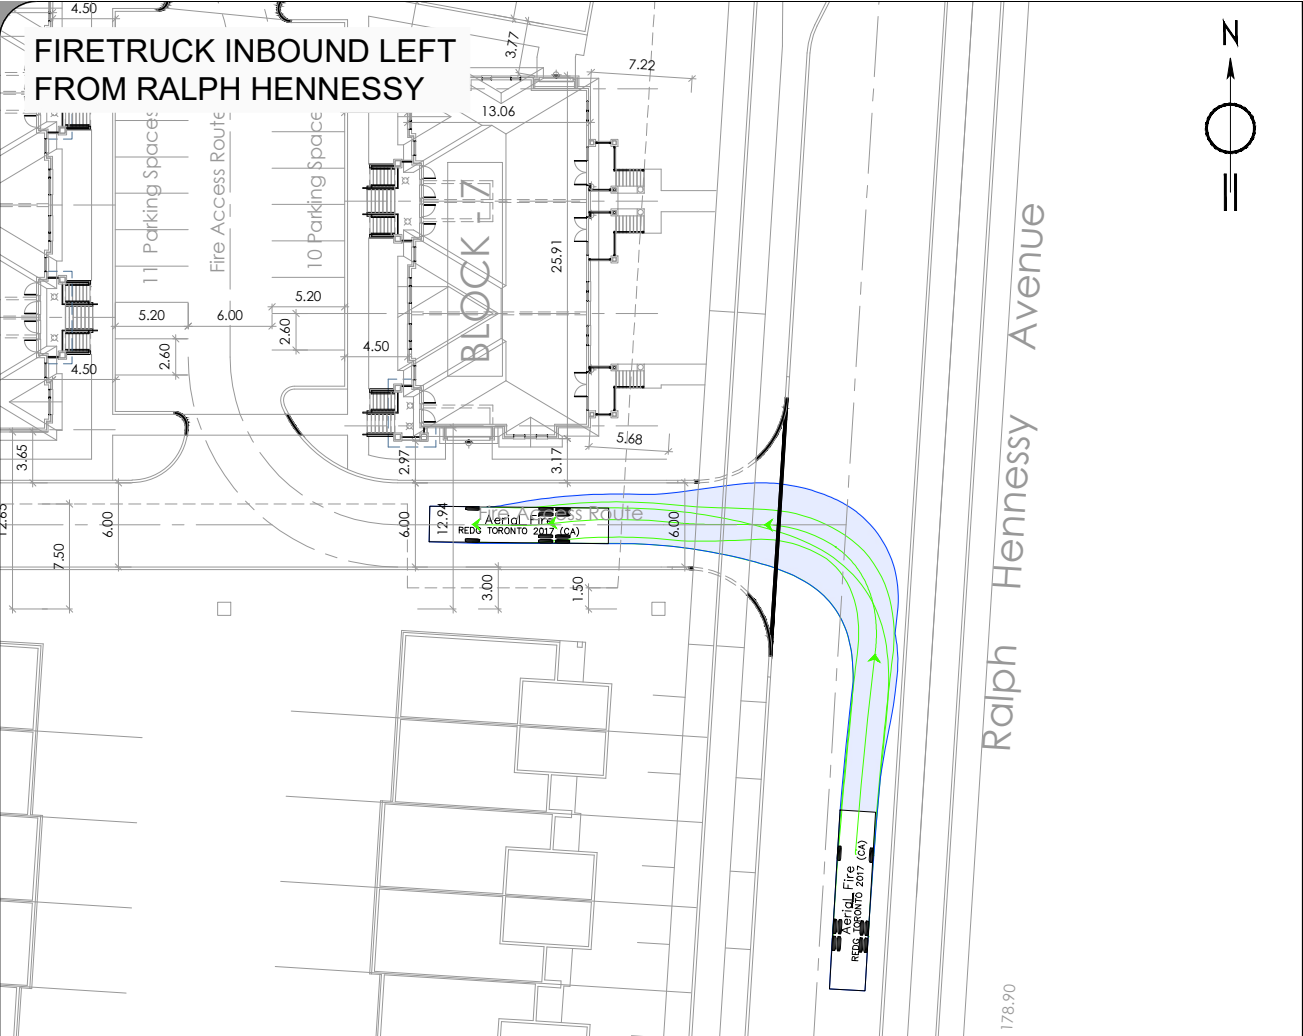

Notes:

12.80

3.09 5.84

Aerial Fire

Width : 2.54
Track : 2.54
Lock to Lock Time : 6.0
Steering Angle : 37.0

REGIS TORONTO 2017 (CA)

01	ISSUED FOR REVIEW	EW	25/10/2024
REV:	DESCRIPTION:	BY:	DATE:
STATUS:			

CGH Transportation
6 Plaza Court
Ottawa, ON
K2H 7W1
(343) 999-9117






CLIENT: Richcraft Group of Companies

ARCHITECT:

SITE: 955 Borbridge Avenue

TITLE: Fire - Inbound/Outbound Movements Ralph Hennessy

SCALE AT A3: NTS	DATE: 25/10/2024	DRAWN: EW	CHECKED: JK
PROJECT NO: 2024-122	DRAWING NO: 002	REVISION: 01	

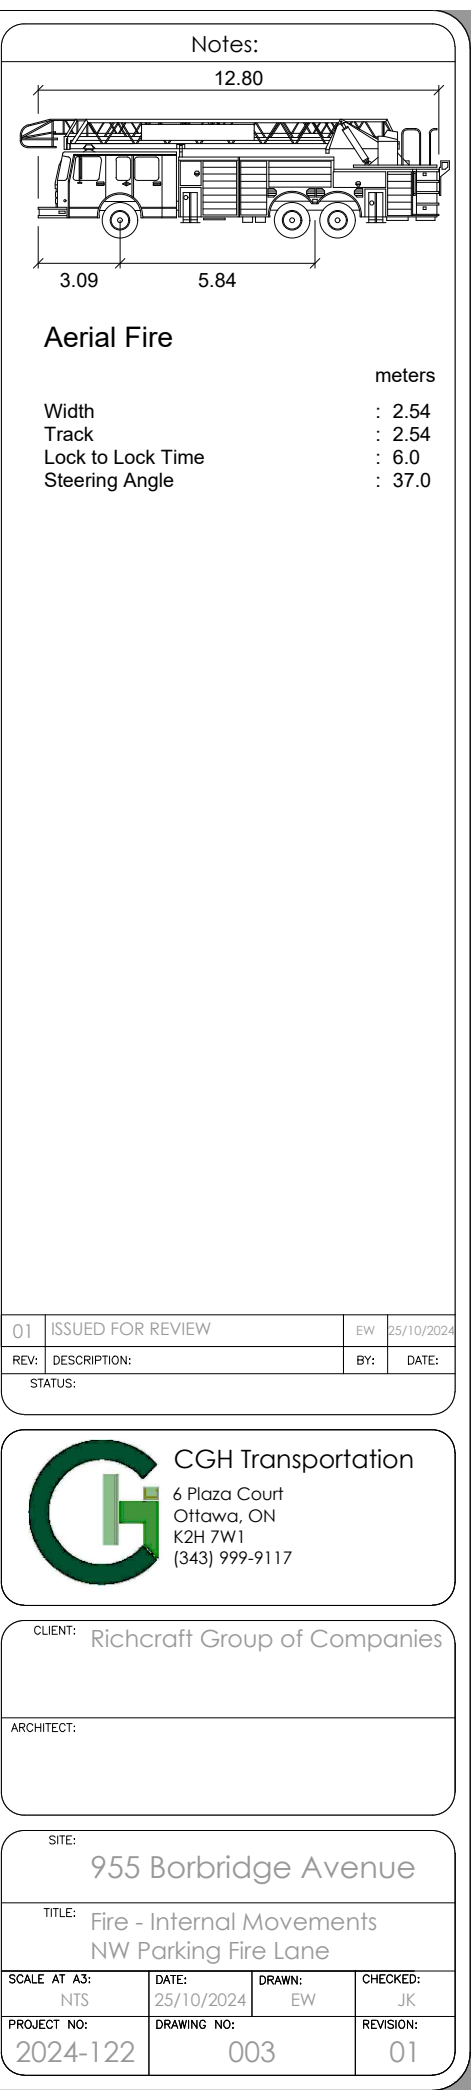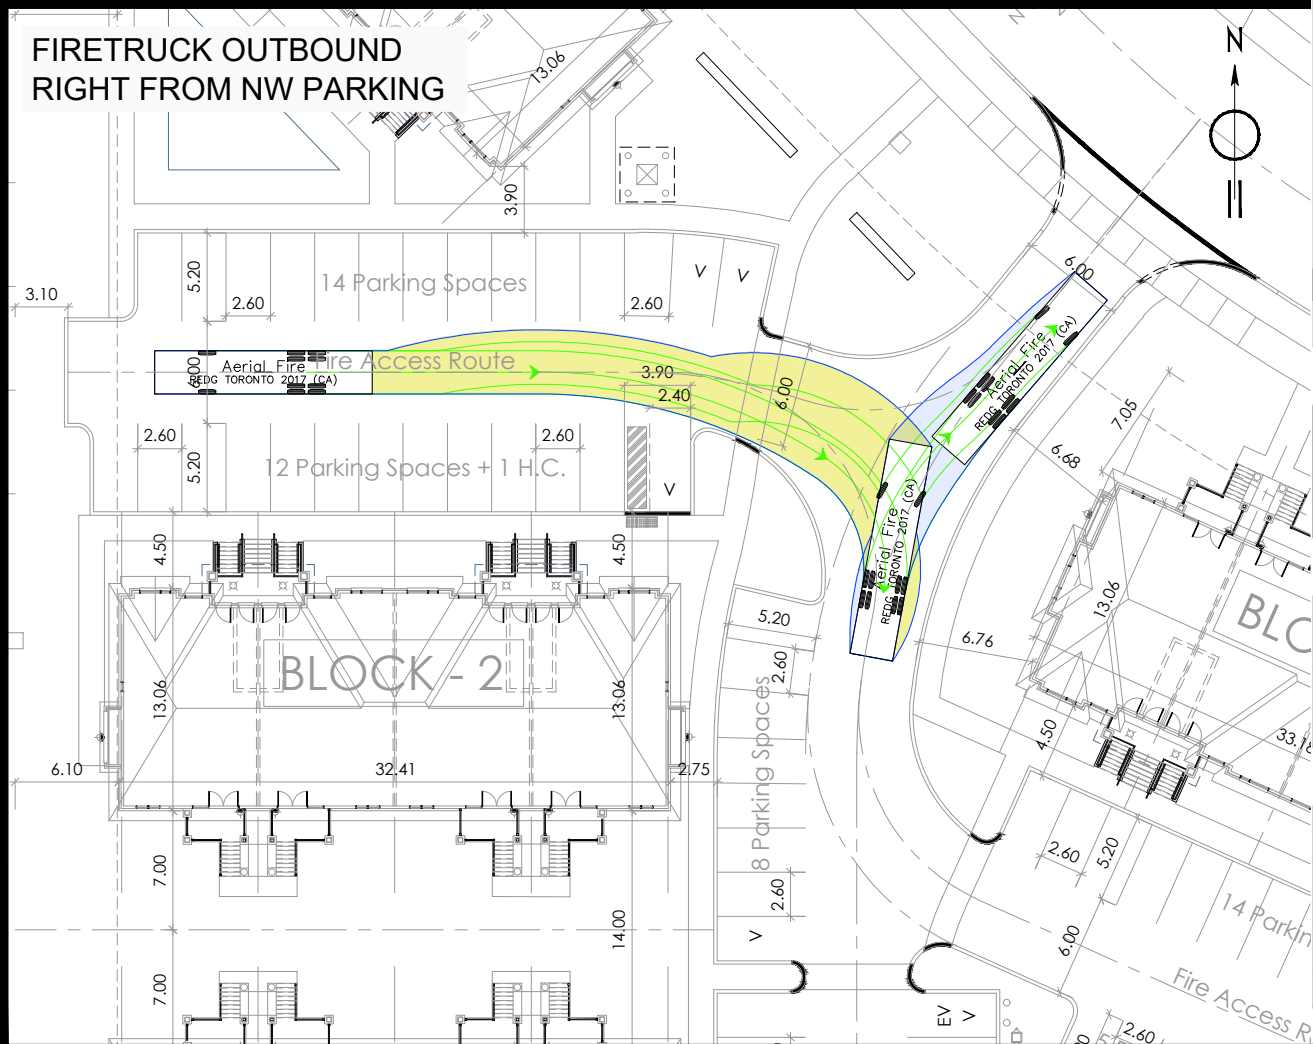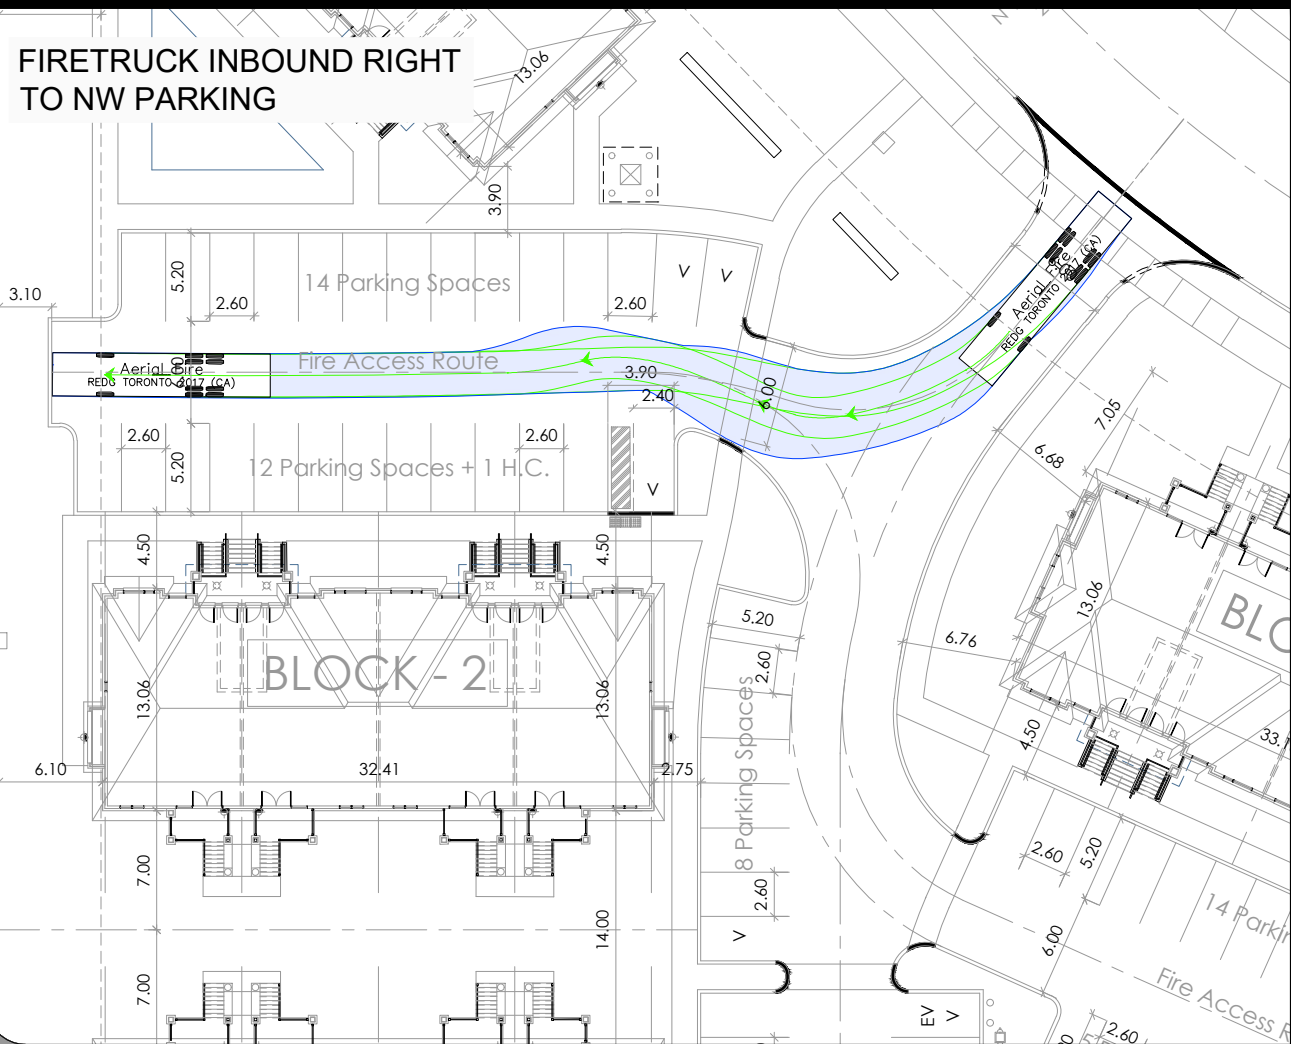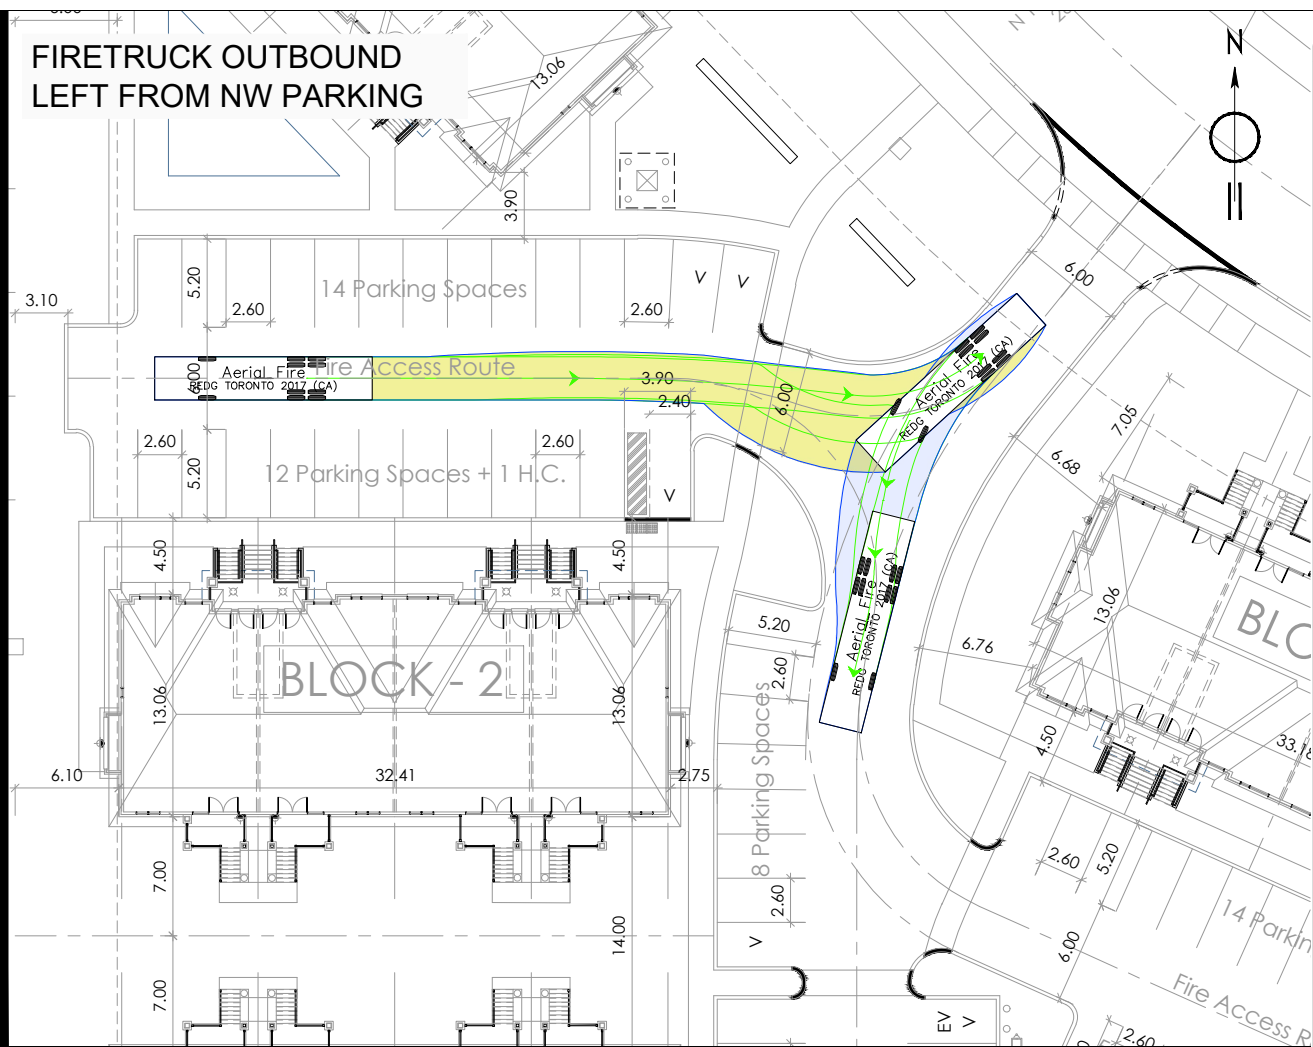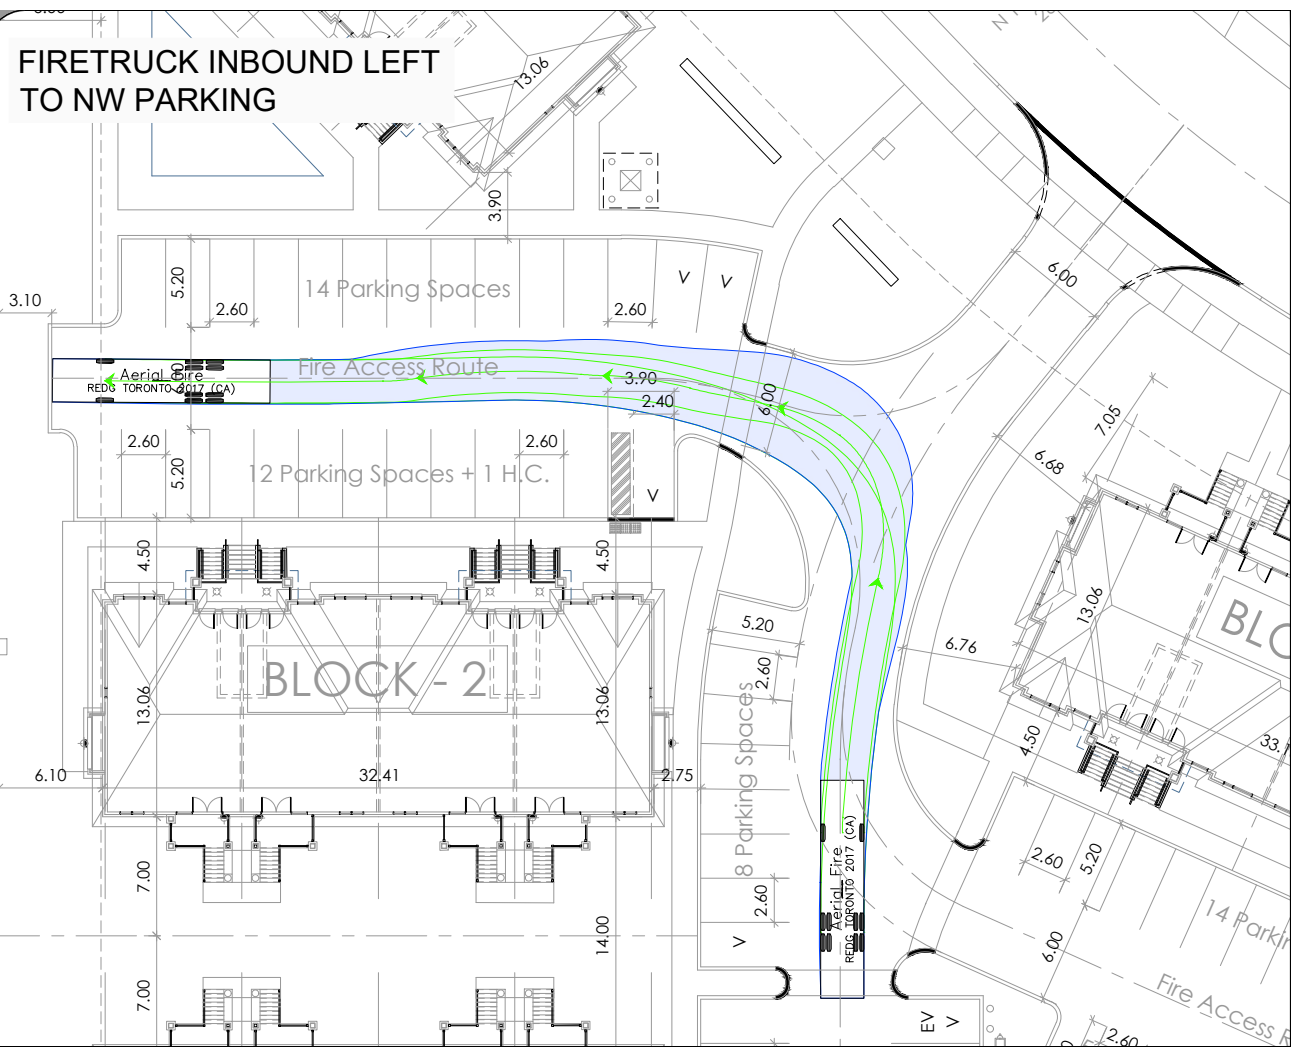



Notes:

12.80

3.09 5.84

Aerial Fire

Width : 2.54
Track : 2.54
Lock to Lock Time : 6.0
Steering Angle : 37.0

01 ISSUED FOR REVIEW EW 25/10/2024
REV: DESCRIPTION: BY: DATE:
STATUS:

 CGH Transportation
6 Plaza Court
Ottawa, ON
K2H 7W1
(343) 999-9117


CLIENT: Richcraft Group of Companies

ARCHITECT:

SITE: 955 Borbridge Avenue

TITLE: Fire - Internal Movements
Borbridge to Ralph Hennessy

SCALE AT A3: NTS	DATE: 25/10/2024	DRAWN: EW	CHECKED: JK
PROJECT NO: 2024-122	DRAWING NO: 004	REVISION: 01	

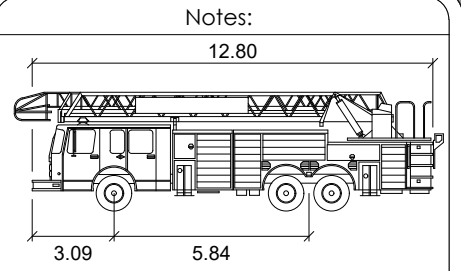

Aerial Fire	
Width	: 2.54 meters
Track	: 2.54
Lock to Lock Time	: 6.0
Steering Angle	: 37.0





01	ISSUED FOR REVIEW	EW	25/10/2024
REV:	DESCRIPTION:	BY:	DATE:
STATUS:			



CGH Transportation
6 Plaza Court
Ottawa, ON
K2H 7W1
(343) 999-9117

CLIENT:	Richcraft Group of Companies
ARCHITECT:	

SITE: 955 Borbridge Avenue			
TITLE: Fire - Internal Movements Ralph Hennessy to Borbridge			
SCALE AT A3: NTS	DATE: 25/10/2024	DRAWN: EW	CHECKED: JK
PROJECT NO: 2024-122	DRAWING NO: 005	REVISION: 01	

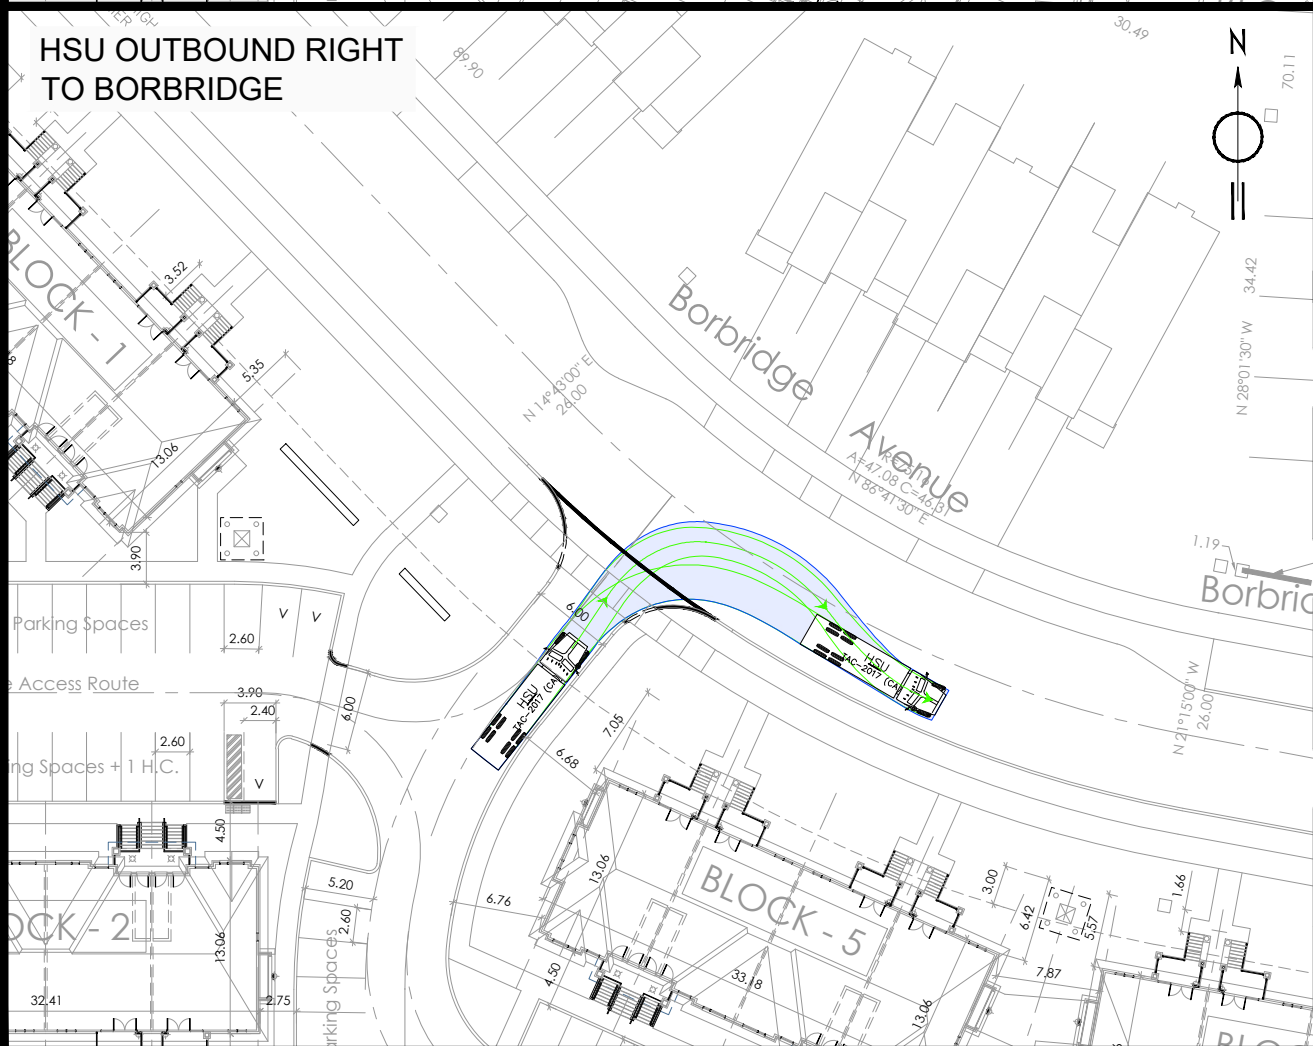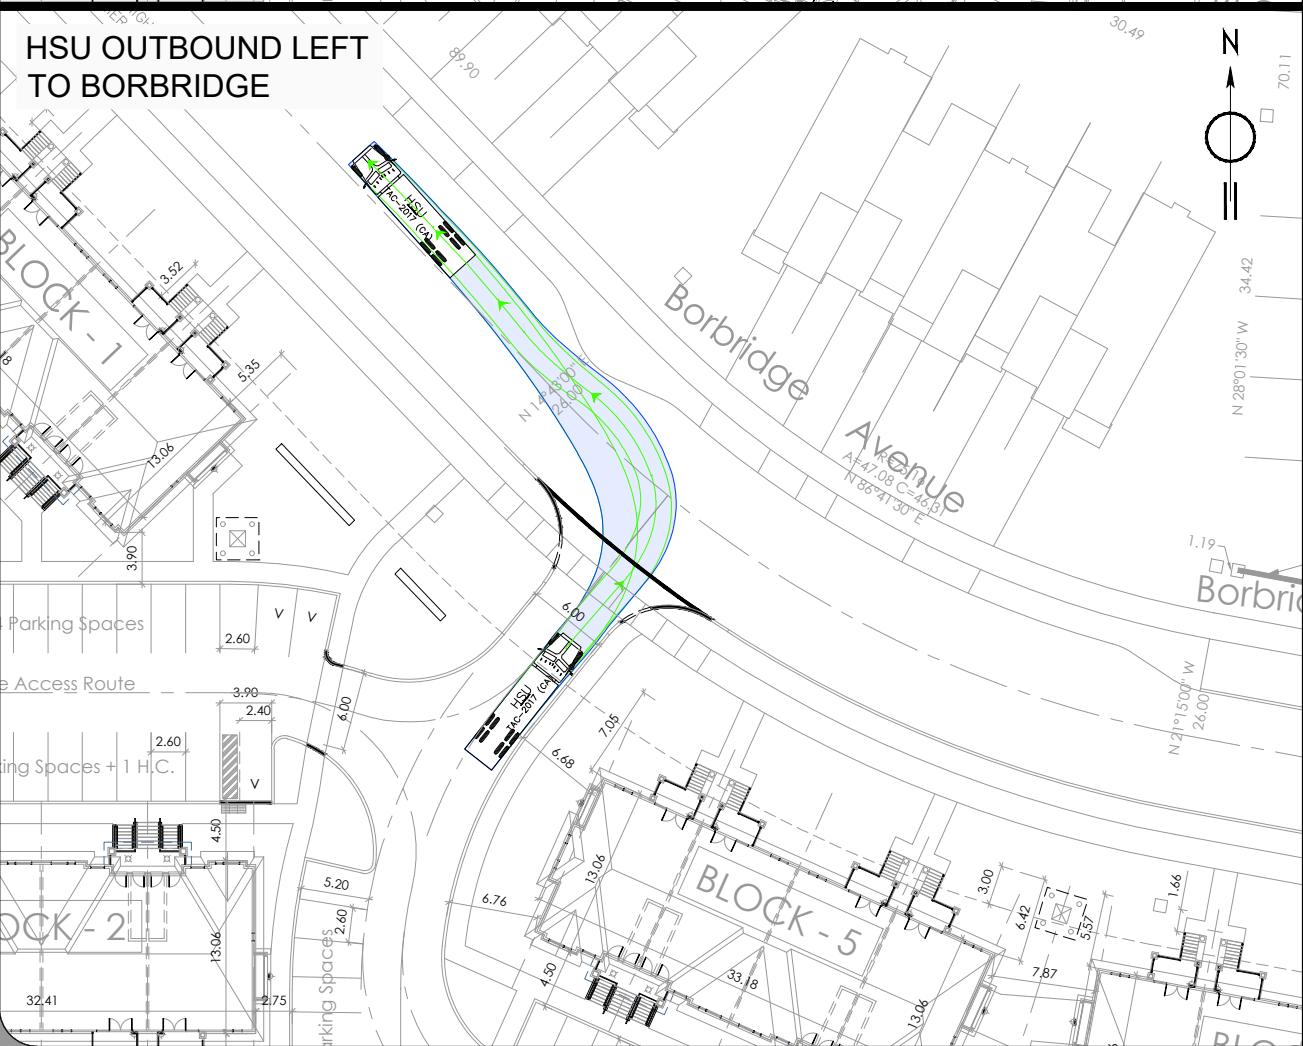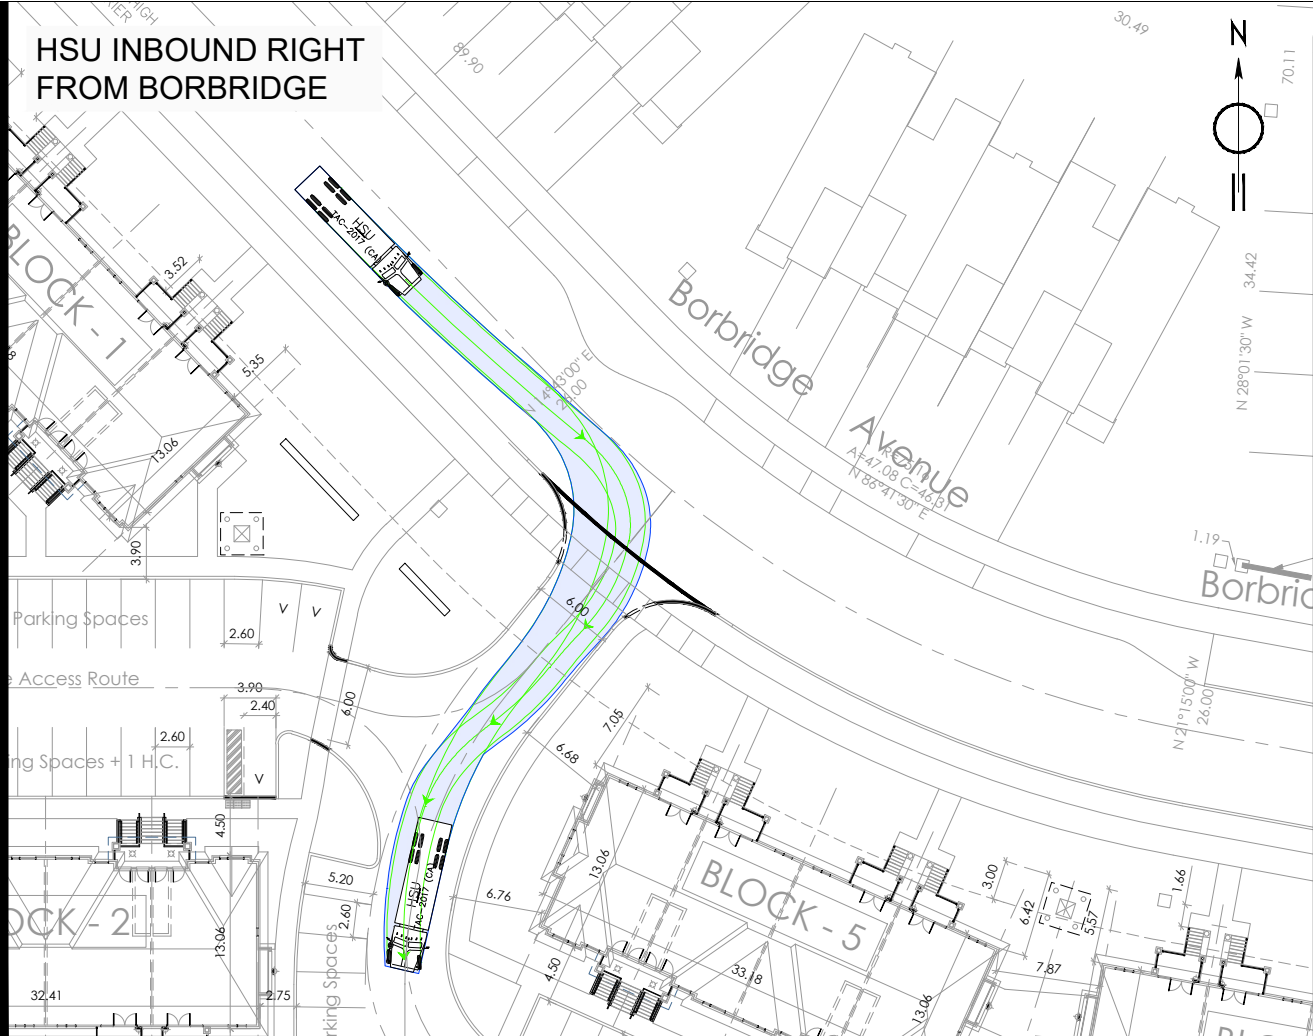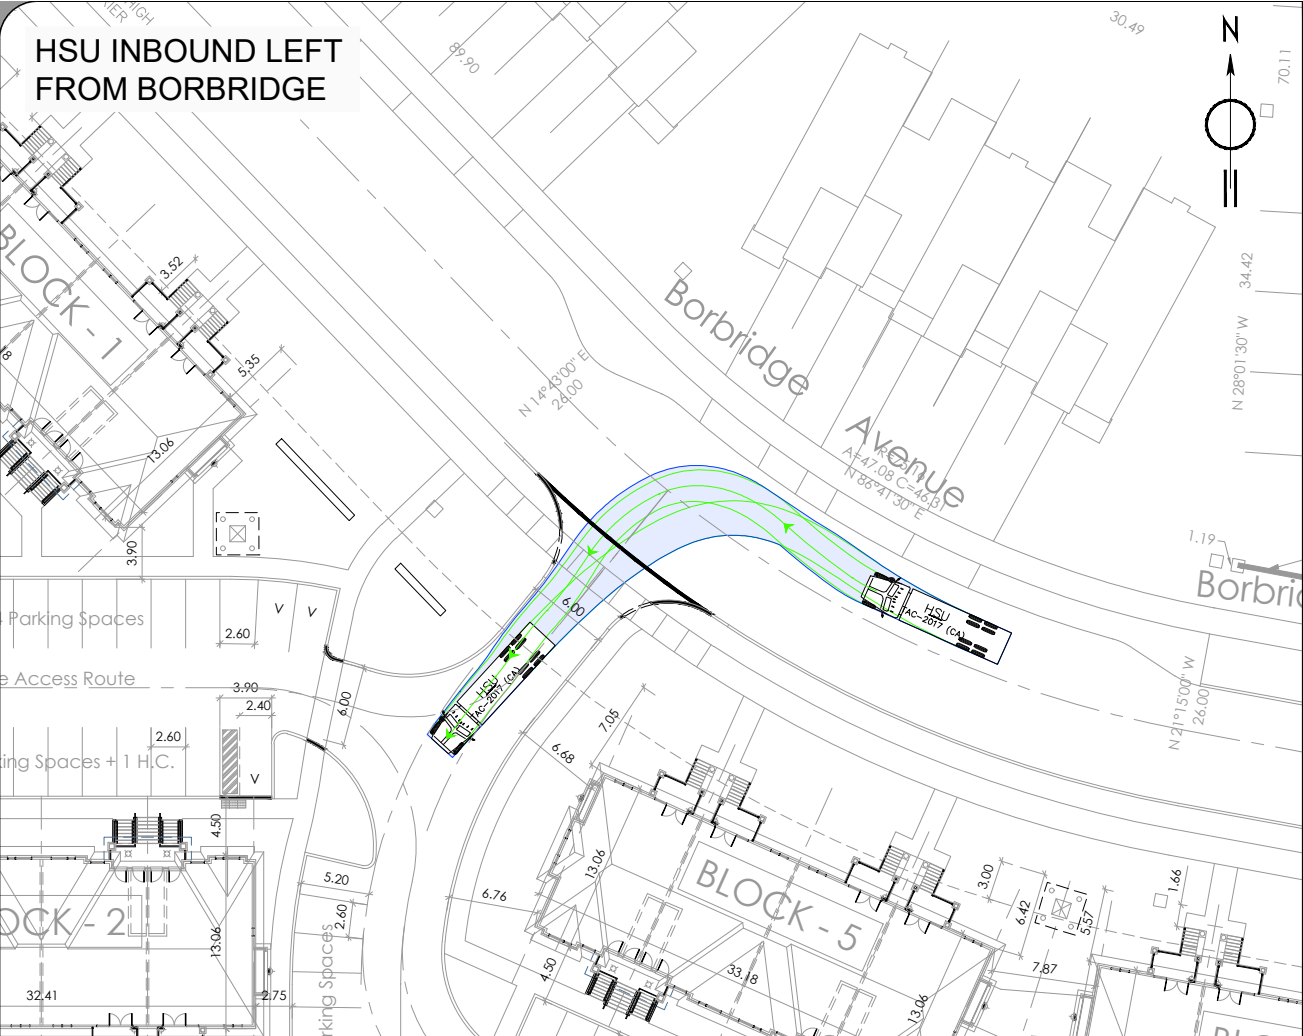

Notes:

11.50

0.80 8.40

HSU

Width : 2.60
Track : 2.60
Lock to Lock Time : 6.0
Steering Angle : 40.0

01 ISSUED FOR REVIEW EW 25/10/2024
REV: DESCRIPTION: BY: DATE:
STATUS:

CGH Transportation
6 Plaza Court
Ottawa, ON
K2H 7W1
(343) 999-9117





CLIENT: Richcraft Group of Companies

ARCHITECT:

SITE: 955 Borbridge Avenue

TITLE: HSU - Inbound/Outbound
Turning Movements Borbridge

SCALE AT A3: NTS DATE: 25/10/2024 DRAWN: EW CHECKED: JK
PROJECT NO: 2024-122 DRAWING NO: 006 REVISION: 01

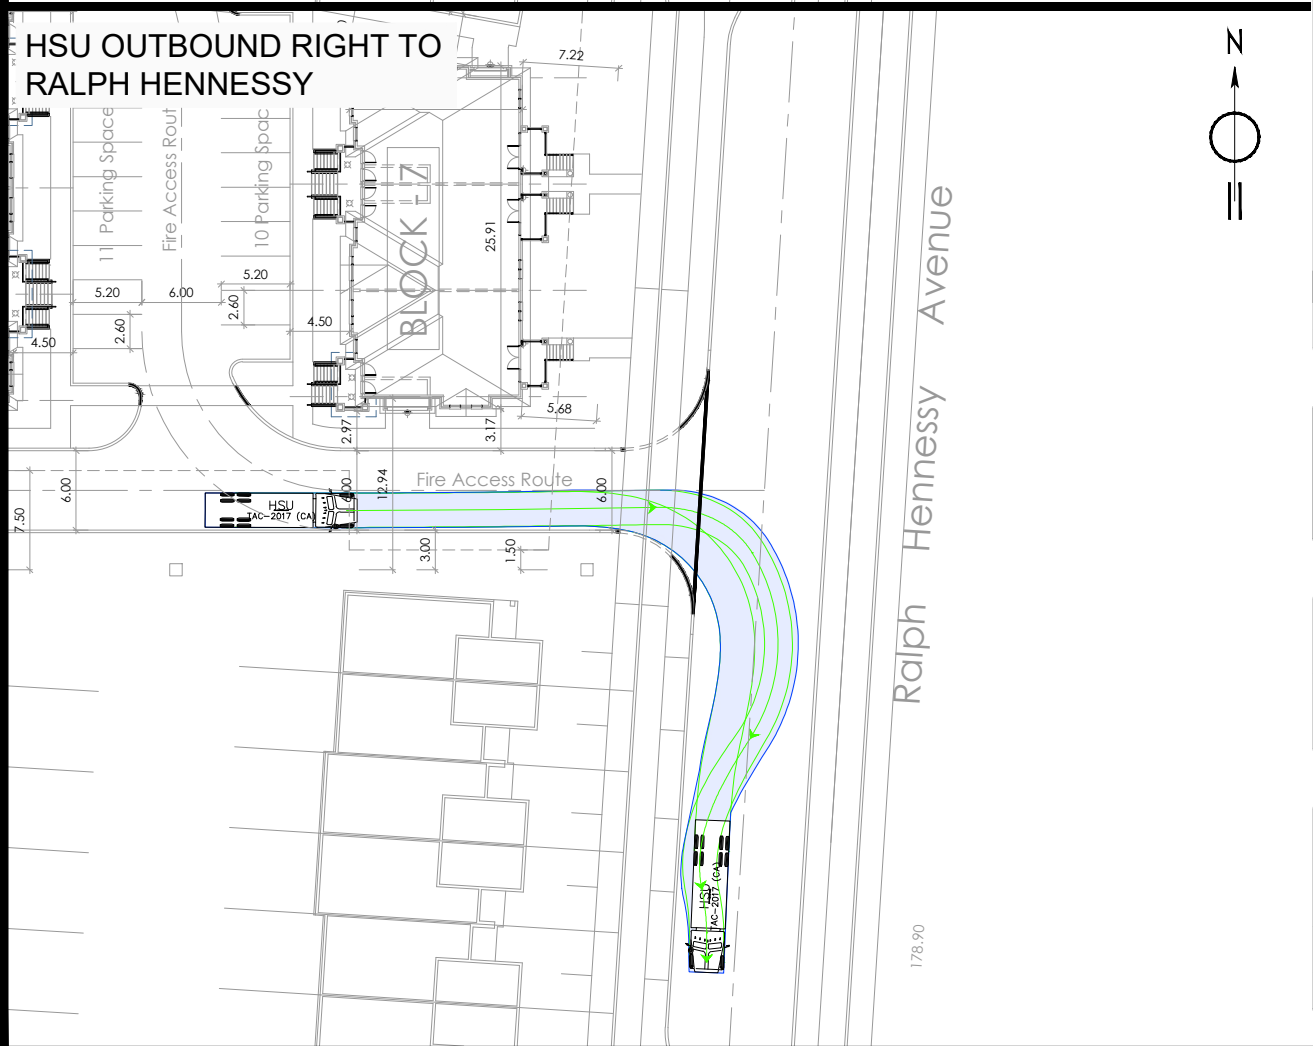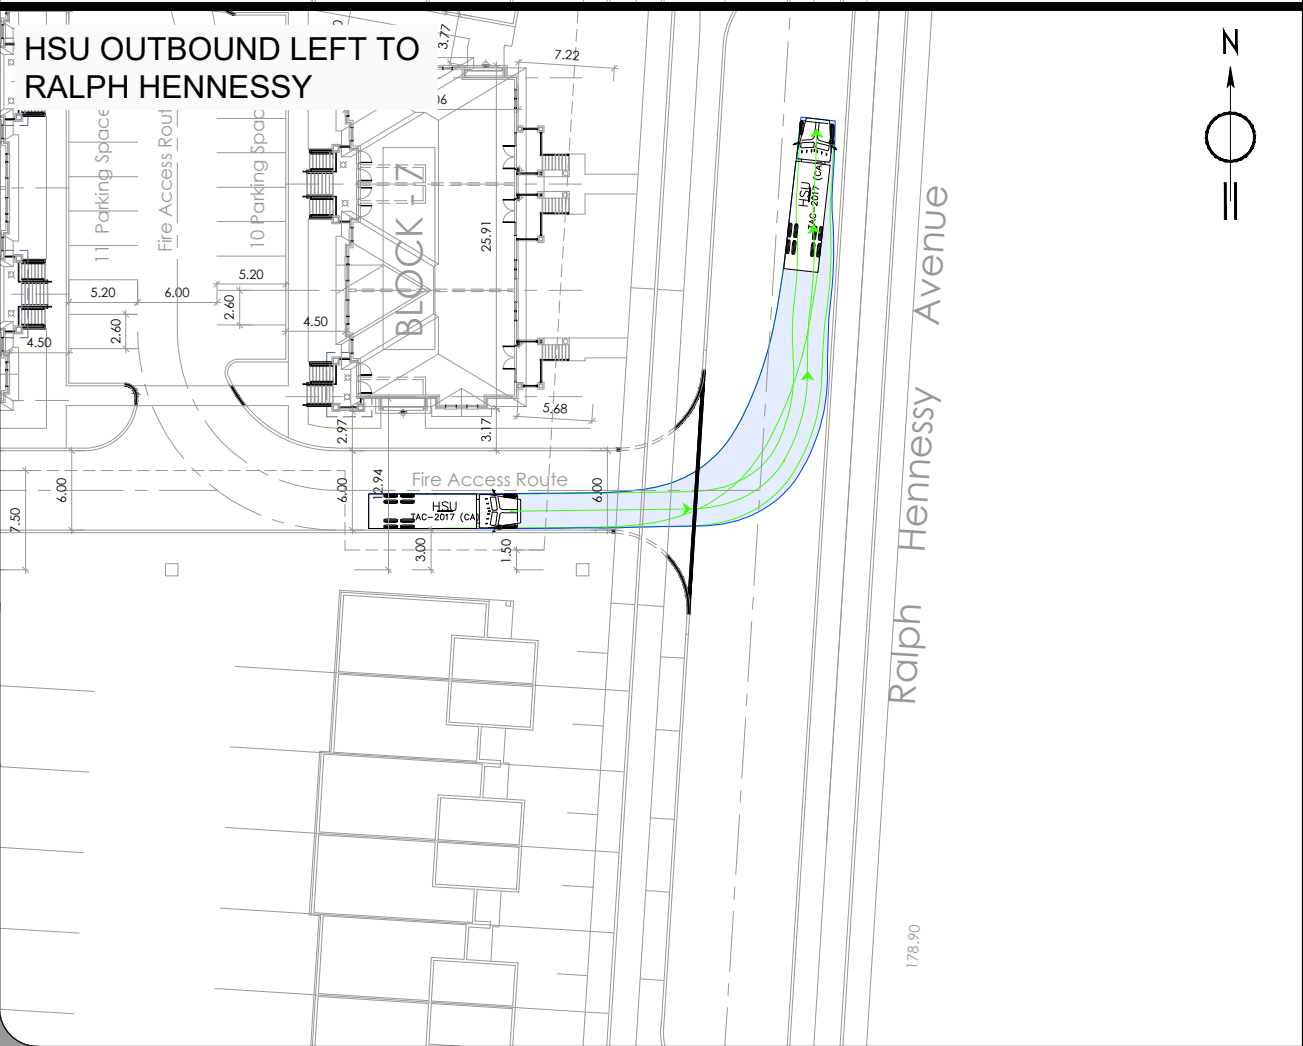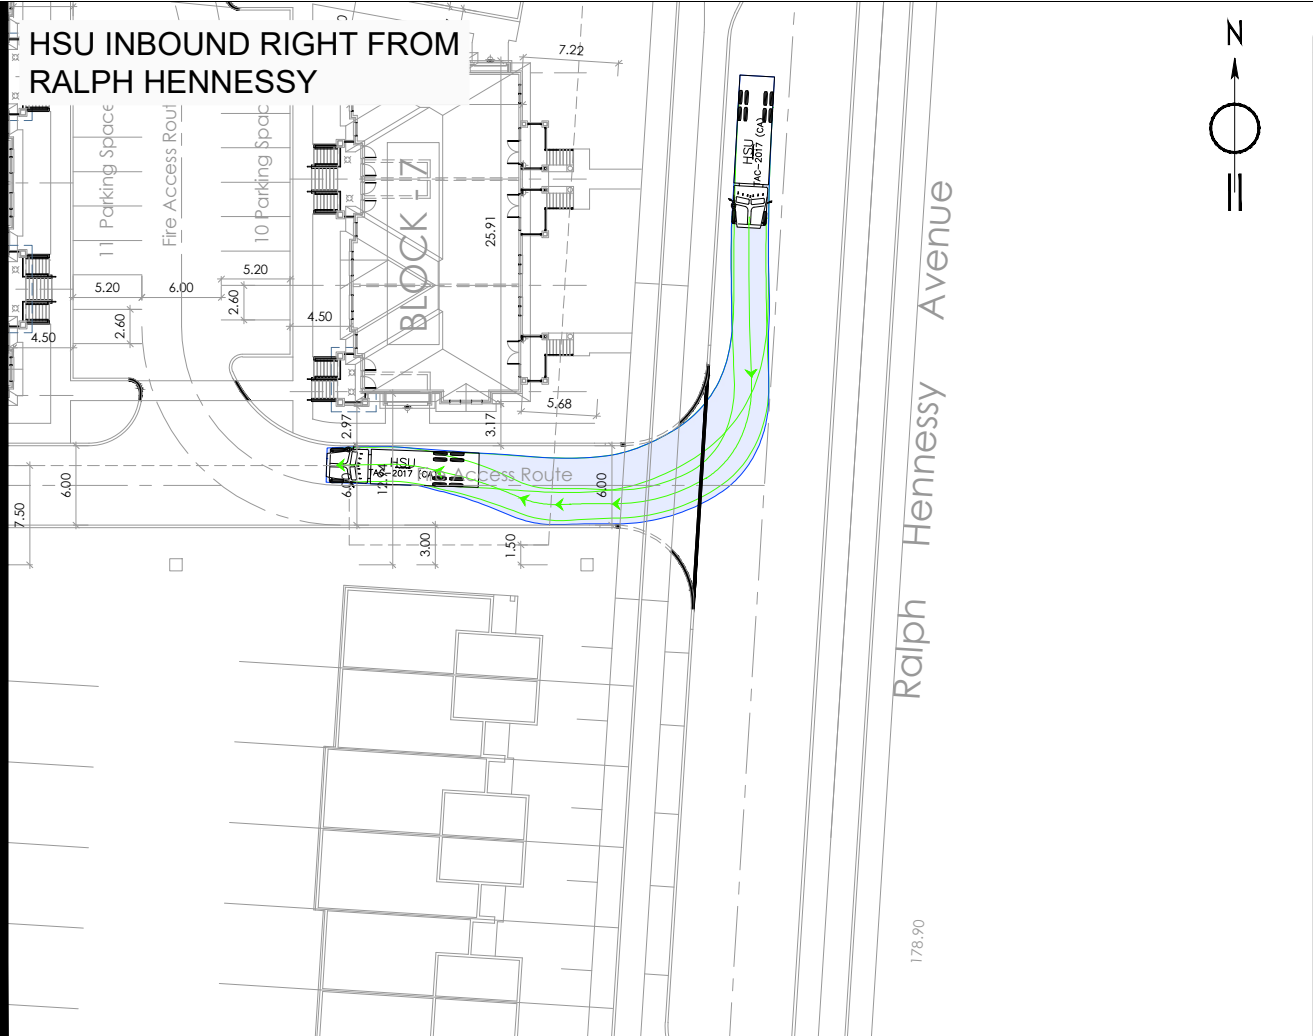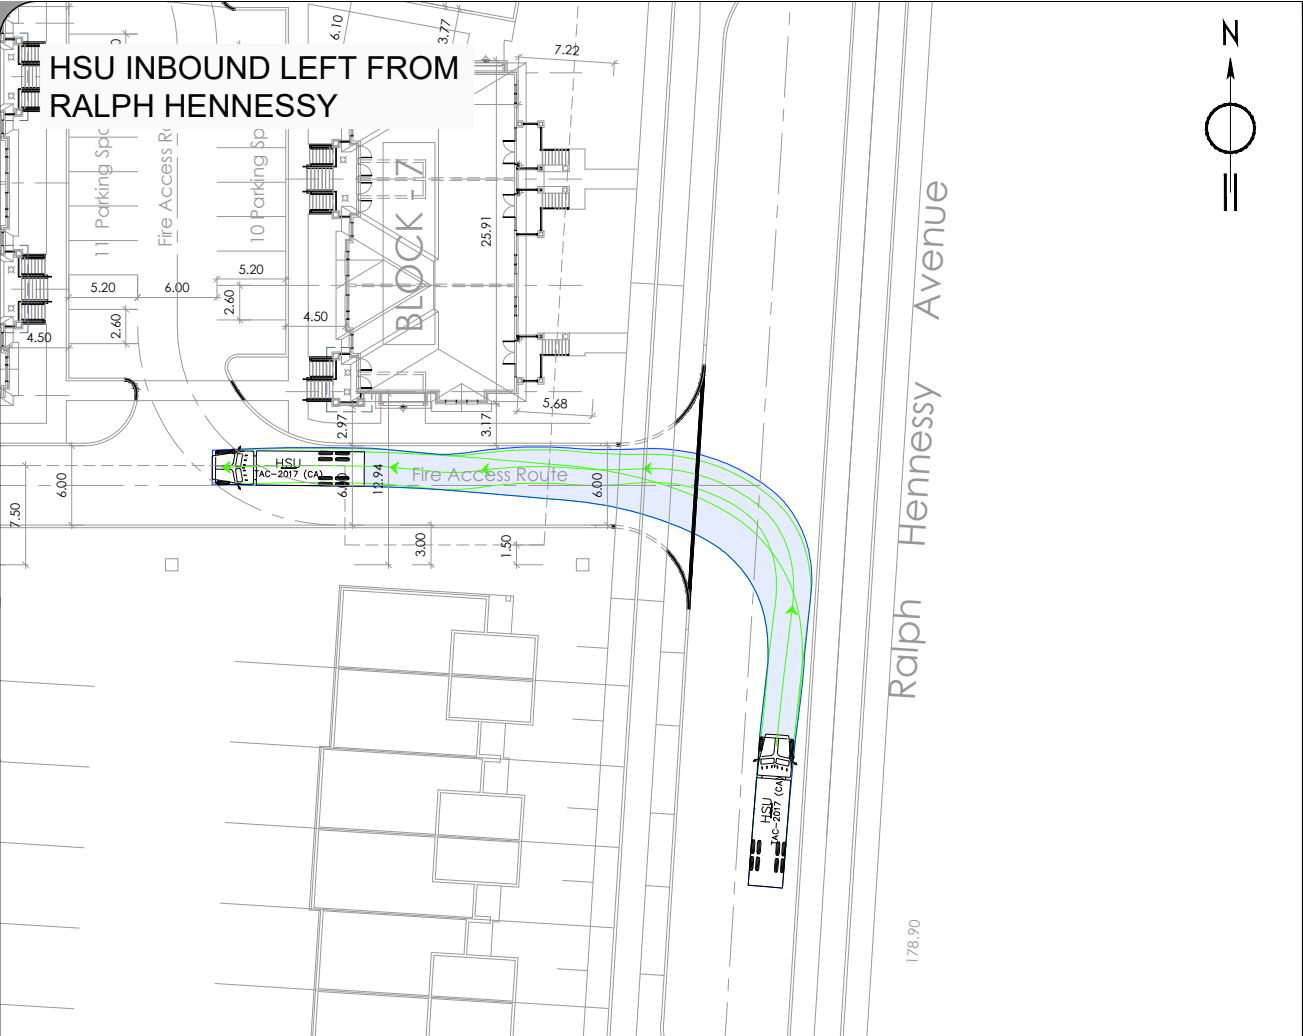

Notes:

HSU

Width	: 2.60
Track	: 2.60
Lock to Lock Time	: 6.0
Steering Angle	: 40.0

meters

01	ISSUED FOR REVIEW	EW	25/10/2024
REV:	DESCRIPTION:	BY:	DATE:
STATUS:			

CGH Transportation
6 Plaza Court
Ottawa, ON
K2H 7W1
(343) 999-9117


CLIENT: Richcraft Group of Companies

ARCHITECT:

SITE: 955 Borbridge Avenue

TITLE: HSU - Inbound/Outbound Movements Ralph Hennessy

SCALE AT A3:	DATE:	DRAWN:	CHECKED:
NTS	25/10/2024	EW	JK
PROJECT NO:	DRAWING NO:	REVISION:	
2024-122	007	01	

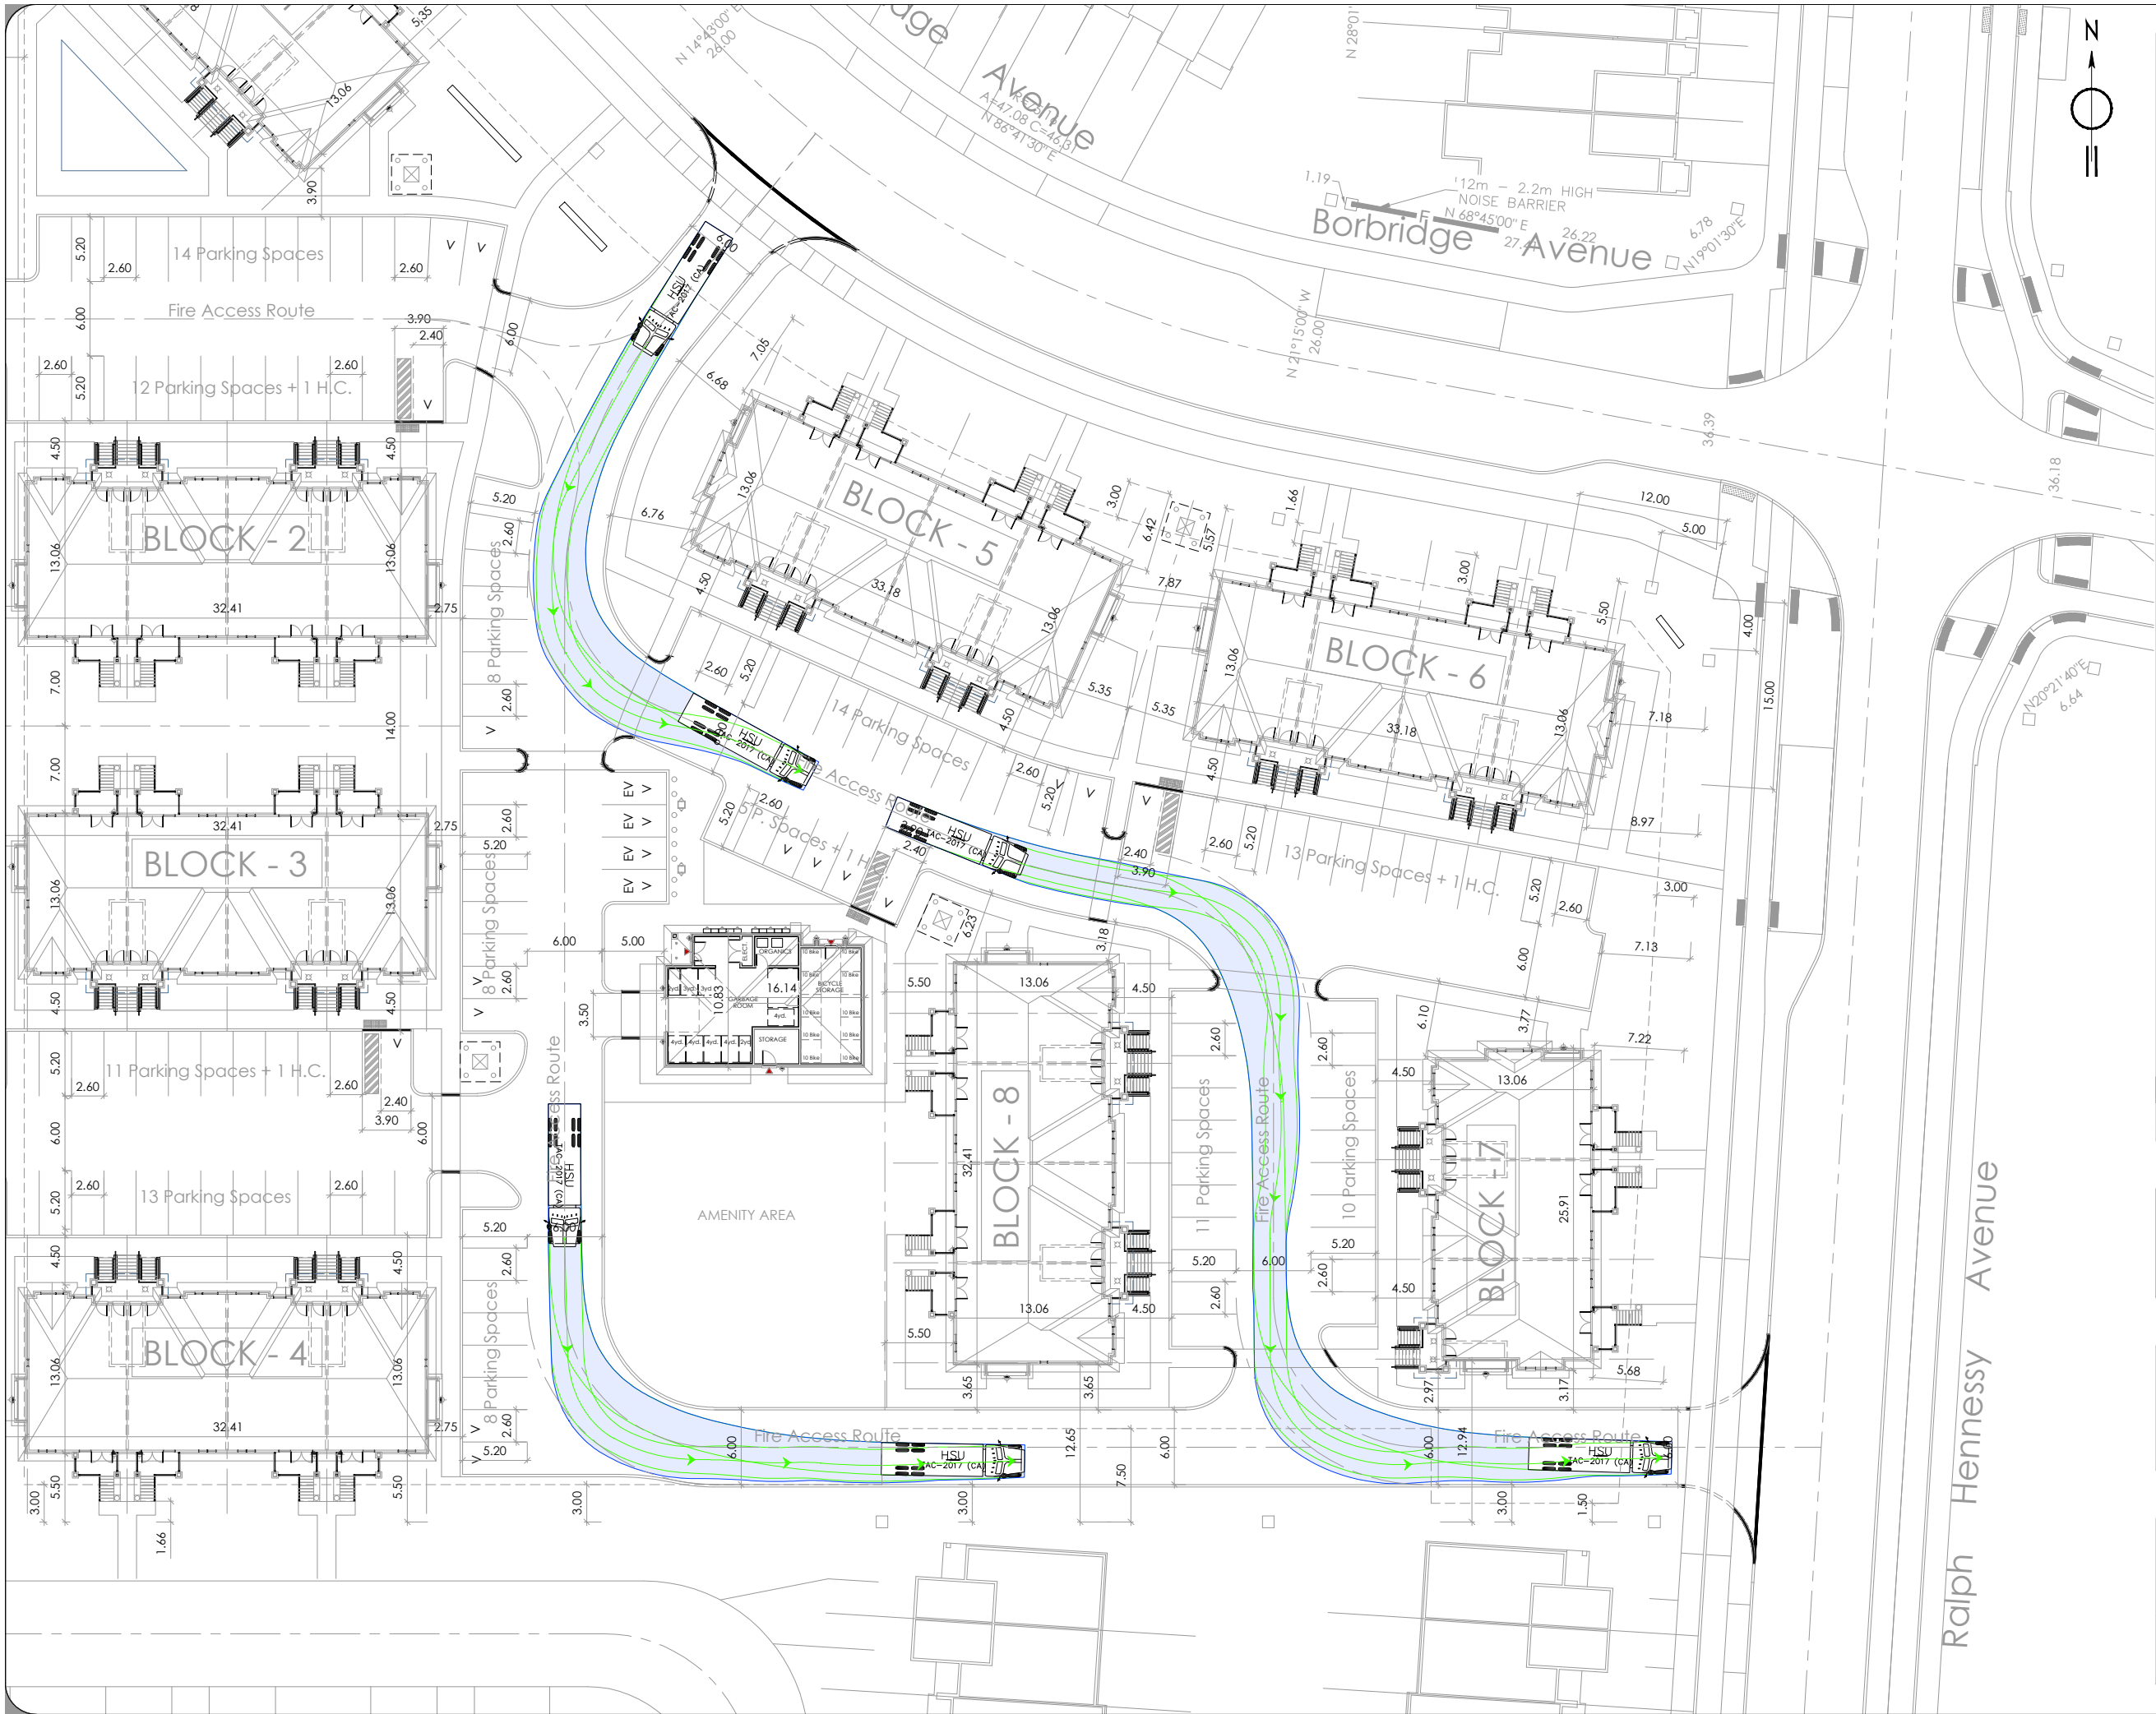

Notes:

11.50

0.80 8.40

HSU

Width : 2.60

Track : 2.60

Lock to Lock Time : 6.0

Steering Angle : 40.0

meters

01	ISSUED FOR REVIEW	EW	25/10/2024
REV:	DESCRIPTION:	BY:	DATE:
STATUS:			

CGH Transportation

6 Plaza Court
Ottawa, ON
K2H 7W1
(343) 999-9117

CLIENT: Richcraft Group of Companies

ARCHITECT:

SITE: 955 Borbridge Avenue

TITLE: HSU - Internal Movements
Borbridge to Ralph Hennessy

SCALE AT A3: NTS	DATE: 25/10/2024	DRAWN: EW	CHECKED: JK
PROJECT NO: 2024-122	DRAWING NO: 008	REVISION: 01	



Notes:

11.50

0.80 8.40

HSU

Width : 2.60
Track : 2.60
Lock to Lock Time : 6.0
Steering Angle : 40.0

meters

01	ISSUED FOR REVIEW	EW	25/10/2024
REV:	DESCRIPTION:	BY:	DATE:
STATUS:			



CGH Transportation
6 Plaza Court
Ottawa, ON
K2H 7W1
(343) 999-9117

CLIENT: Richcraft Group of Companies

ARCHITECT:

SITE: 955 Borbridge Avenue

TITLE: HSU - Internal Movements
Ralph Hennessy to Borbridge

SCALE AT A3: NTS	DATE: 25/10/2024	DRAWN: EW	CHECKED: JK
PROJECT NO: 2024-122	DRAWING NO: 009	REVISION: 01	