

△	Date	Description
2	2025-05-23	ISSUED FOR 100% SCHEMATIC DESIGN
11	2025-08-05	RE-ISSUED FOR SPA

Seal / Signature



Project Name
NOKIA OTTAWA CAMPUS

Project Number

67.1606.000


Description
CONSTRUCTION PLAN - OFFICE
LEVEL 01 / LAB LEVEL 01 / LINK LEVEL
01

Scale
1 : 300

of North

A003

2025 Gensler

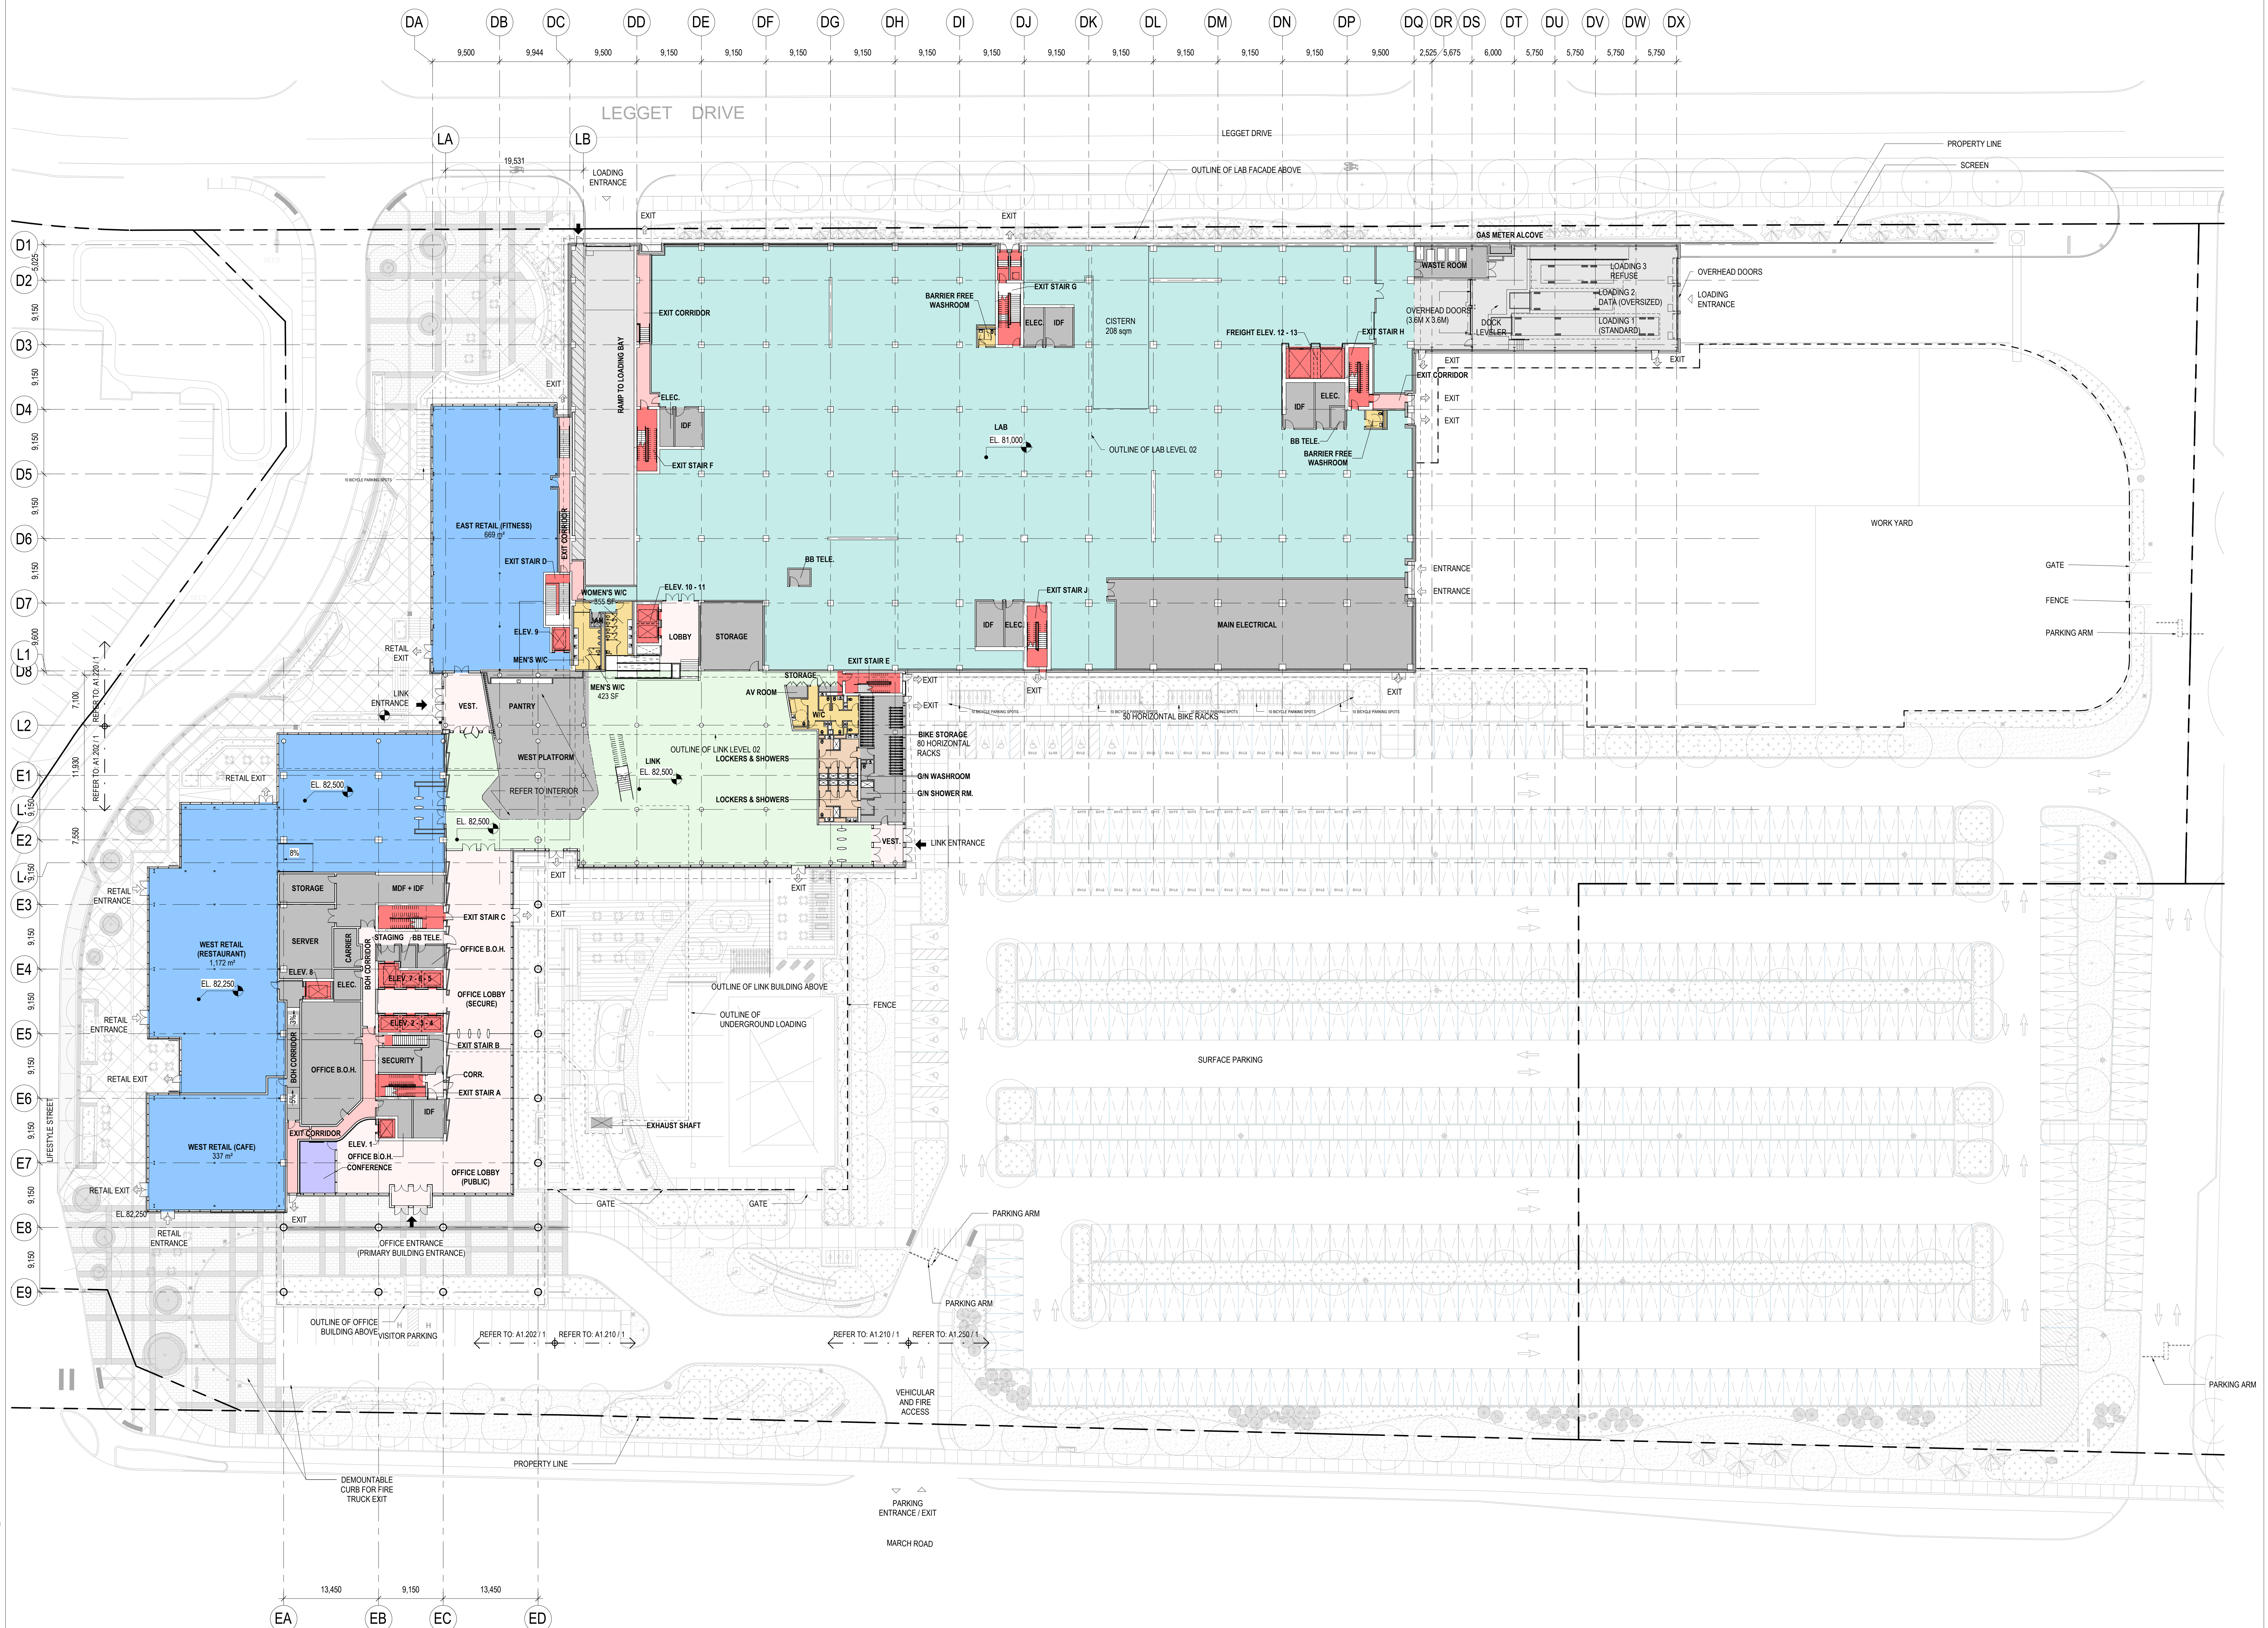

1 CONSTRUCTION PLAN - OFFICE LEVEL 01 / LAB LEVEL 01 / LINK LEVEL 01
SCALE: 1 : 300

SCALE: 1 : 300

LEGEND

	CIRCULATION		EXIT STAIR		LOBBY		SHAFT
	ELECTRICAL		LAB (INCLUDING CIRCULATION)		OFFICE		SHOWER / LOCKER ROOM
	ELEVATOR		LINK(SOCIAL)		RETAIL		STORAGE
	EXIT CORRIDOR		LOADING BAY		SERVICE SPACE		WASHROOM

KEY SECTION

Diagram illustrating the building layout and the location of the Linking Bay. The building is a stepped structure with multiple levels. The left side is labeled with office numbers: OFFICE - L10 - MECH PH, OFFICE - L9, OFFICE - L8, OFFICE - L7, OFFICE - L6, OFFICE - L5, OFFICE - L4, OFFICE - L3, and OFFICE - L1. The right side is labeled with lab numbers: LAB - L6 - MECH PH, LAB - L5, LAB - L4, LAB - L3, LAB - L2, and LAB - L1. A red dashed line connects OFFICE - L1 and LAB - L1, with a red arrow pointing to the 'LINKING BAY' label below them.

Scale
1 : 300

of North