



2 OVERALL BUILDING ELEVATION - NORTH EAST

SCALE: NTS

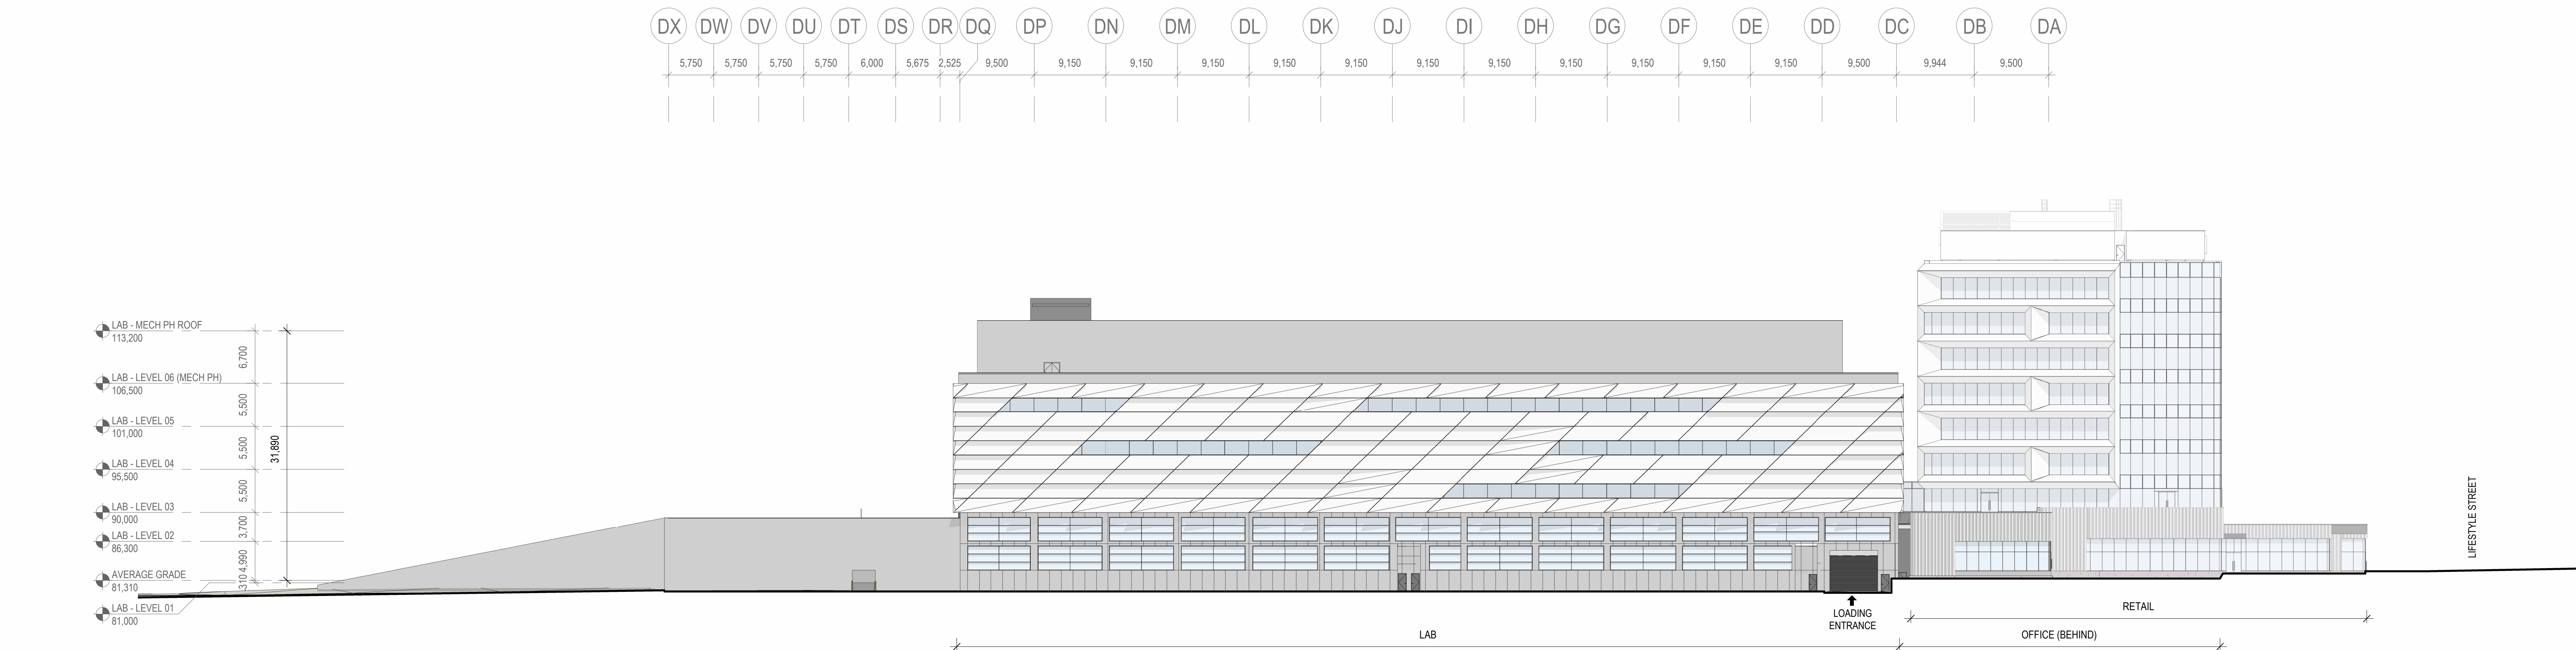

1 OVERALL BUILDING ELEVATION - SOUTH WEST

SCALE: NTS

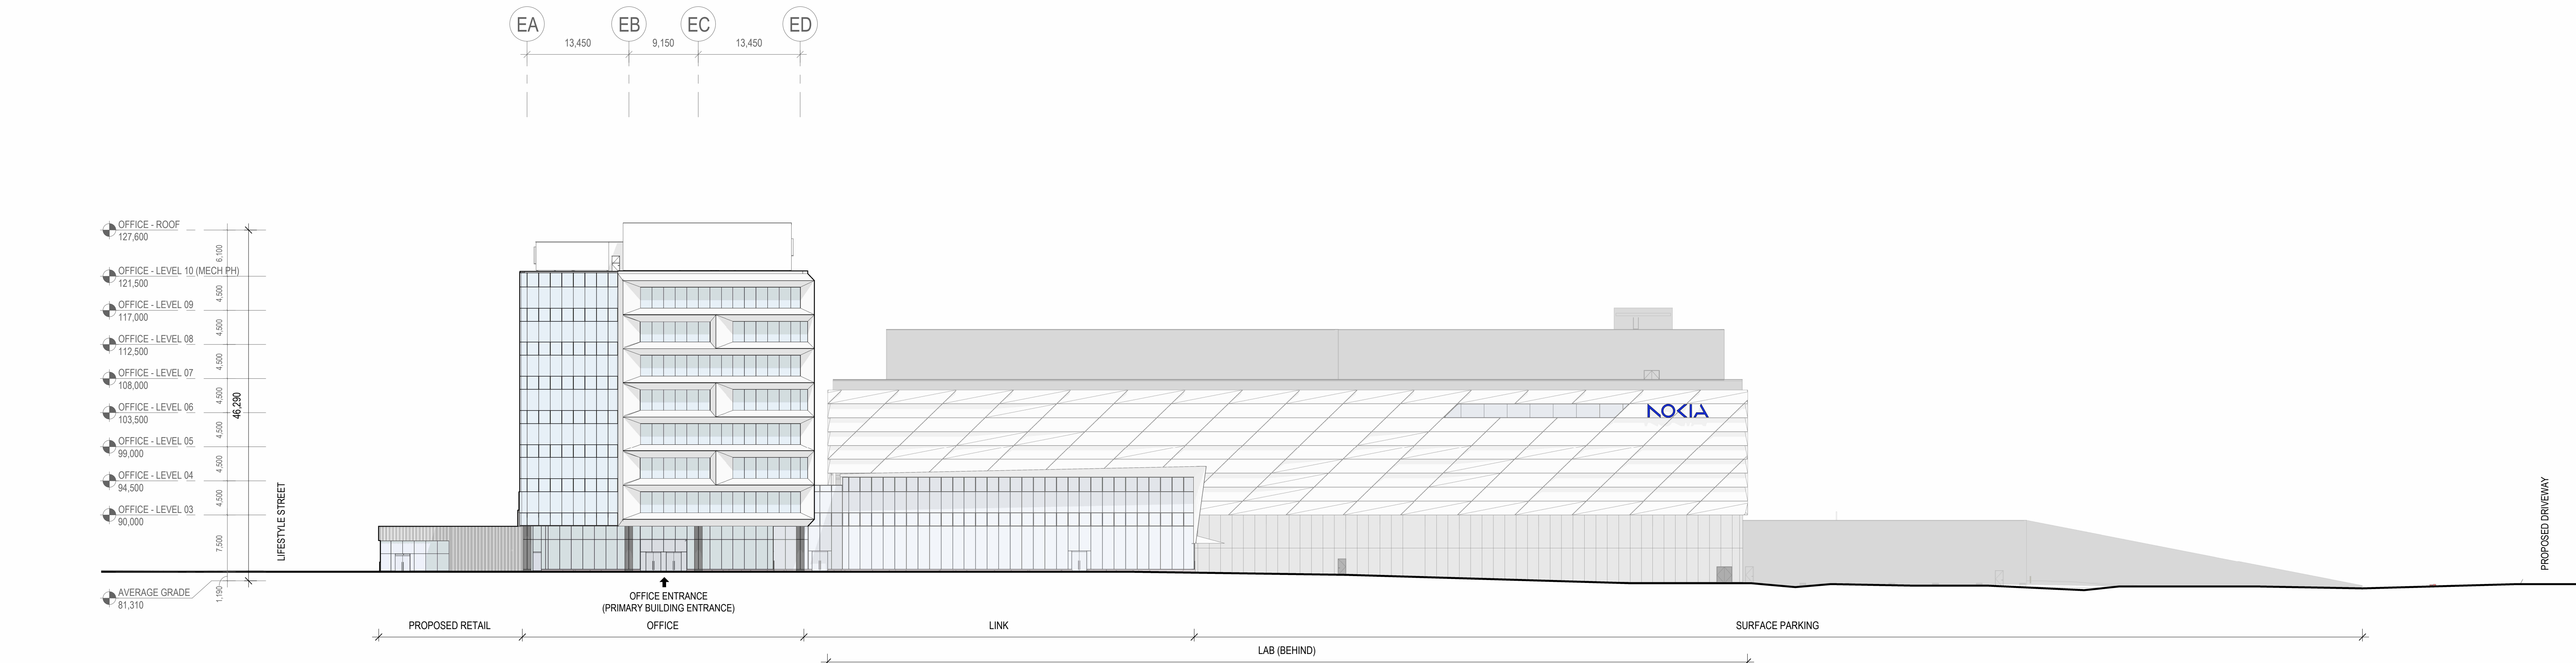

SHEET NOTES

GENERAL NOTES

NOKIA CORPORATION

570 March Rd,
Ottawa, ON, K2K 2T6

NOKIA OTTAWA CAMPUS

Gensler

150 King Street West
Suite 1600
Toronto, Ontario M5H 1J9
Canada
Tel: 416.501.3890

Smith + Andersen

Smith + Andersen
MEP Consultant
1600 Carling Avenue, Suite 530
Ottawa, Ontario, K1Z 1G3
Tel: 613.230.1188

ADJELEIAN ALLEN RUBELI
Consulting Engineers

Adjeleian Allen Rubeli Limited
Structural Consultant
75 Albert Street, Suite 1005
Ottawa, Ontario, K1P 5E7
Tel: 613.232.2186

NOVATECH

Novatech
Civil Consultant
Civil Consultant 240 Michael Compend Drive,
Suite 200
Ottawa, ON, K2M 1P6
Tel: 613.254.9543

CSW

CSW Landscape Architects Limited
Landscape Consultant
319 McNeil Avenue, Suite 502
Ottawa Ontario, K1Z 0B9
Tel: 613.729.4536

ENTUITIVE

Entuitive
Envelope Consultant
275 Slater St., Suite 1001
Ottawa, Ontario, K1P 5H9
Tel: 343.308.9274

LMDG

LMDG
Code Consultant
135 Laurier Avenue West,
Suite 259
Ottawa, Ontario, K1P 5J2
Tel: 437.900.0731

Stantec

Stantec
Traffic Consultant
300 - 1331 Clyde Avenue
Ottawa Ontario, K2C 3G5
Tel: 613.722.4220

Date	Description
11/2025-08-05	RE-ISSUED FOR SPA

Seal / Signature



Project Name

NOKIA OTTAWA CAMPUS

Project Number

67.1606.000

Description

OVERALL BUILDING ELEVATIONS

Scale

NTS

A005

© 2025 Gensler