


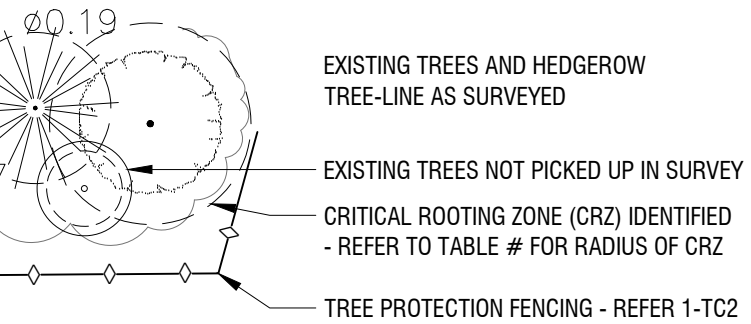


legend / légende


APPROXIMATE SCOPE OF WORK



DECIDUOUS TREES (SEE  
PLANTING NOTES & SCHEDULE  
FOR SPECIES AND QUANTITIES)



CONIFEROUS TREES (SEE  
PLANTING SCHEDULE FOR  
SPECIES AND QUANTITIES)




PERENNIAL & SHRUB PLANTING BEDS  
(SEE PLANTING NOTES & SCHEDULE  
FOR SPECIES AND QUANTITIES)

PLANT KEY



CONCRETE UNIT PAVERS -  
REFER SPECIFICATIONS

  SITE FURNISHINGS BY OWNER  
- REFER SPECIFICATIONS




NATURALIZED / REFORESTATION  
AREA (REFER TO SPECIFICATIONS  
AND PLANTING SCHEDULE FOR  
SPECIES AND QUANTITIES)


01	Issue for submission	2024/11/14
----	----------------------	------------

00	Issue for Phase 2 Pre-Consultation	2023/12/22
rev'n	description / la description	yyyy/mm/dd

**FOTENN** Planning + Design  
196 Cooper Street, Suite 300  
Ottawa, ON, CANADA K2P 2H7  
613.730.5709  
fotenn.com

north / le nord

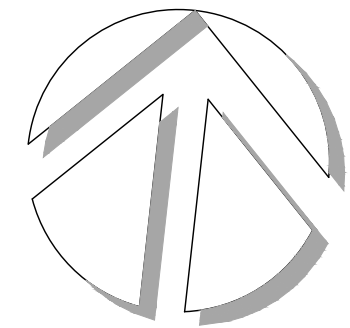

project / projet

**500 COVENTRY ROAD**

drawing / dessin

## LANDSCAPE PLAN

**DF / SP**



14

drawn / dessiné

**SP / DF**



01 / 21	7
02 / 21	7
**L1** of 3

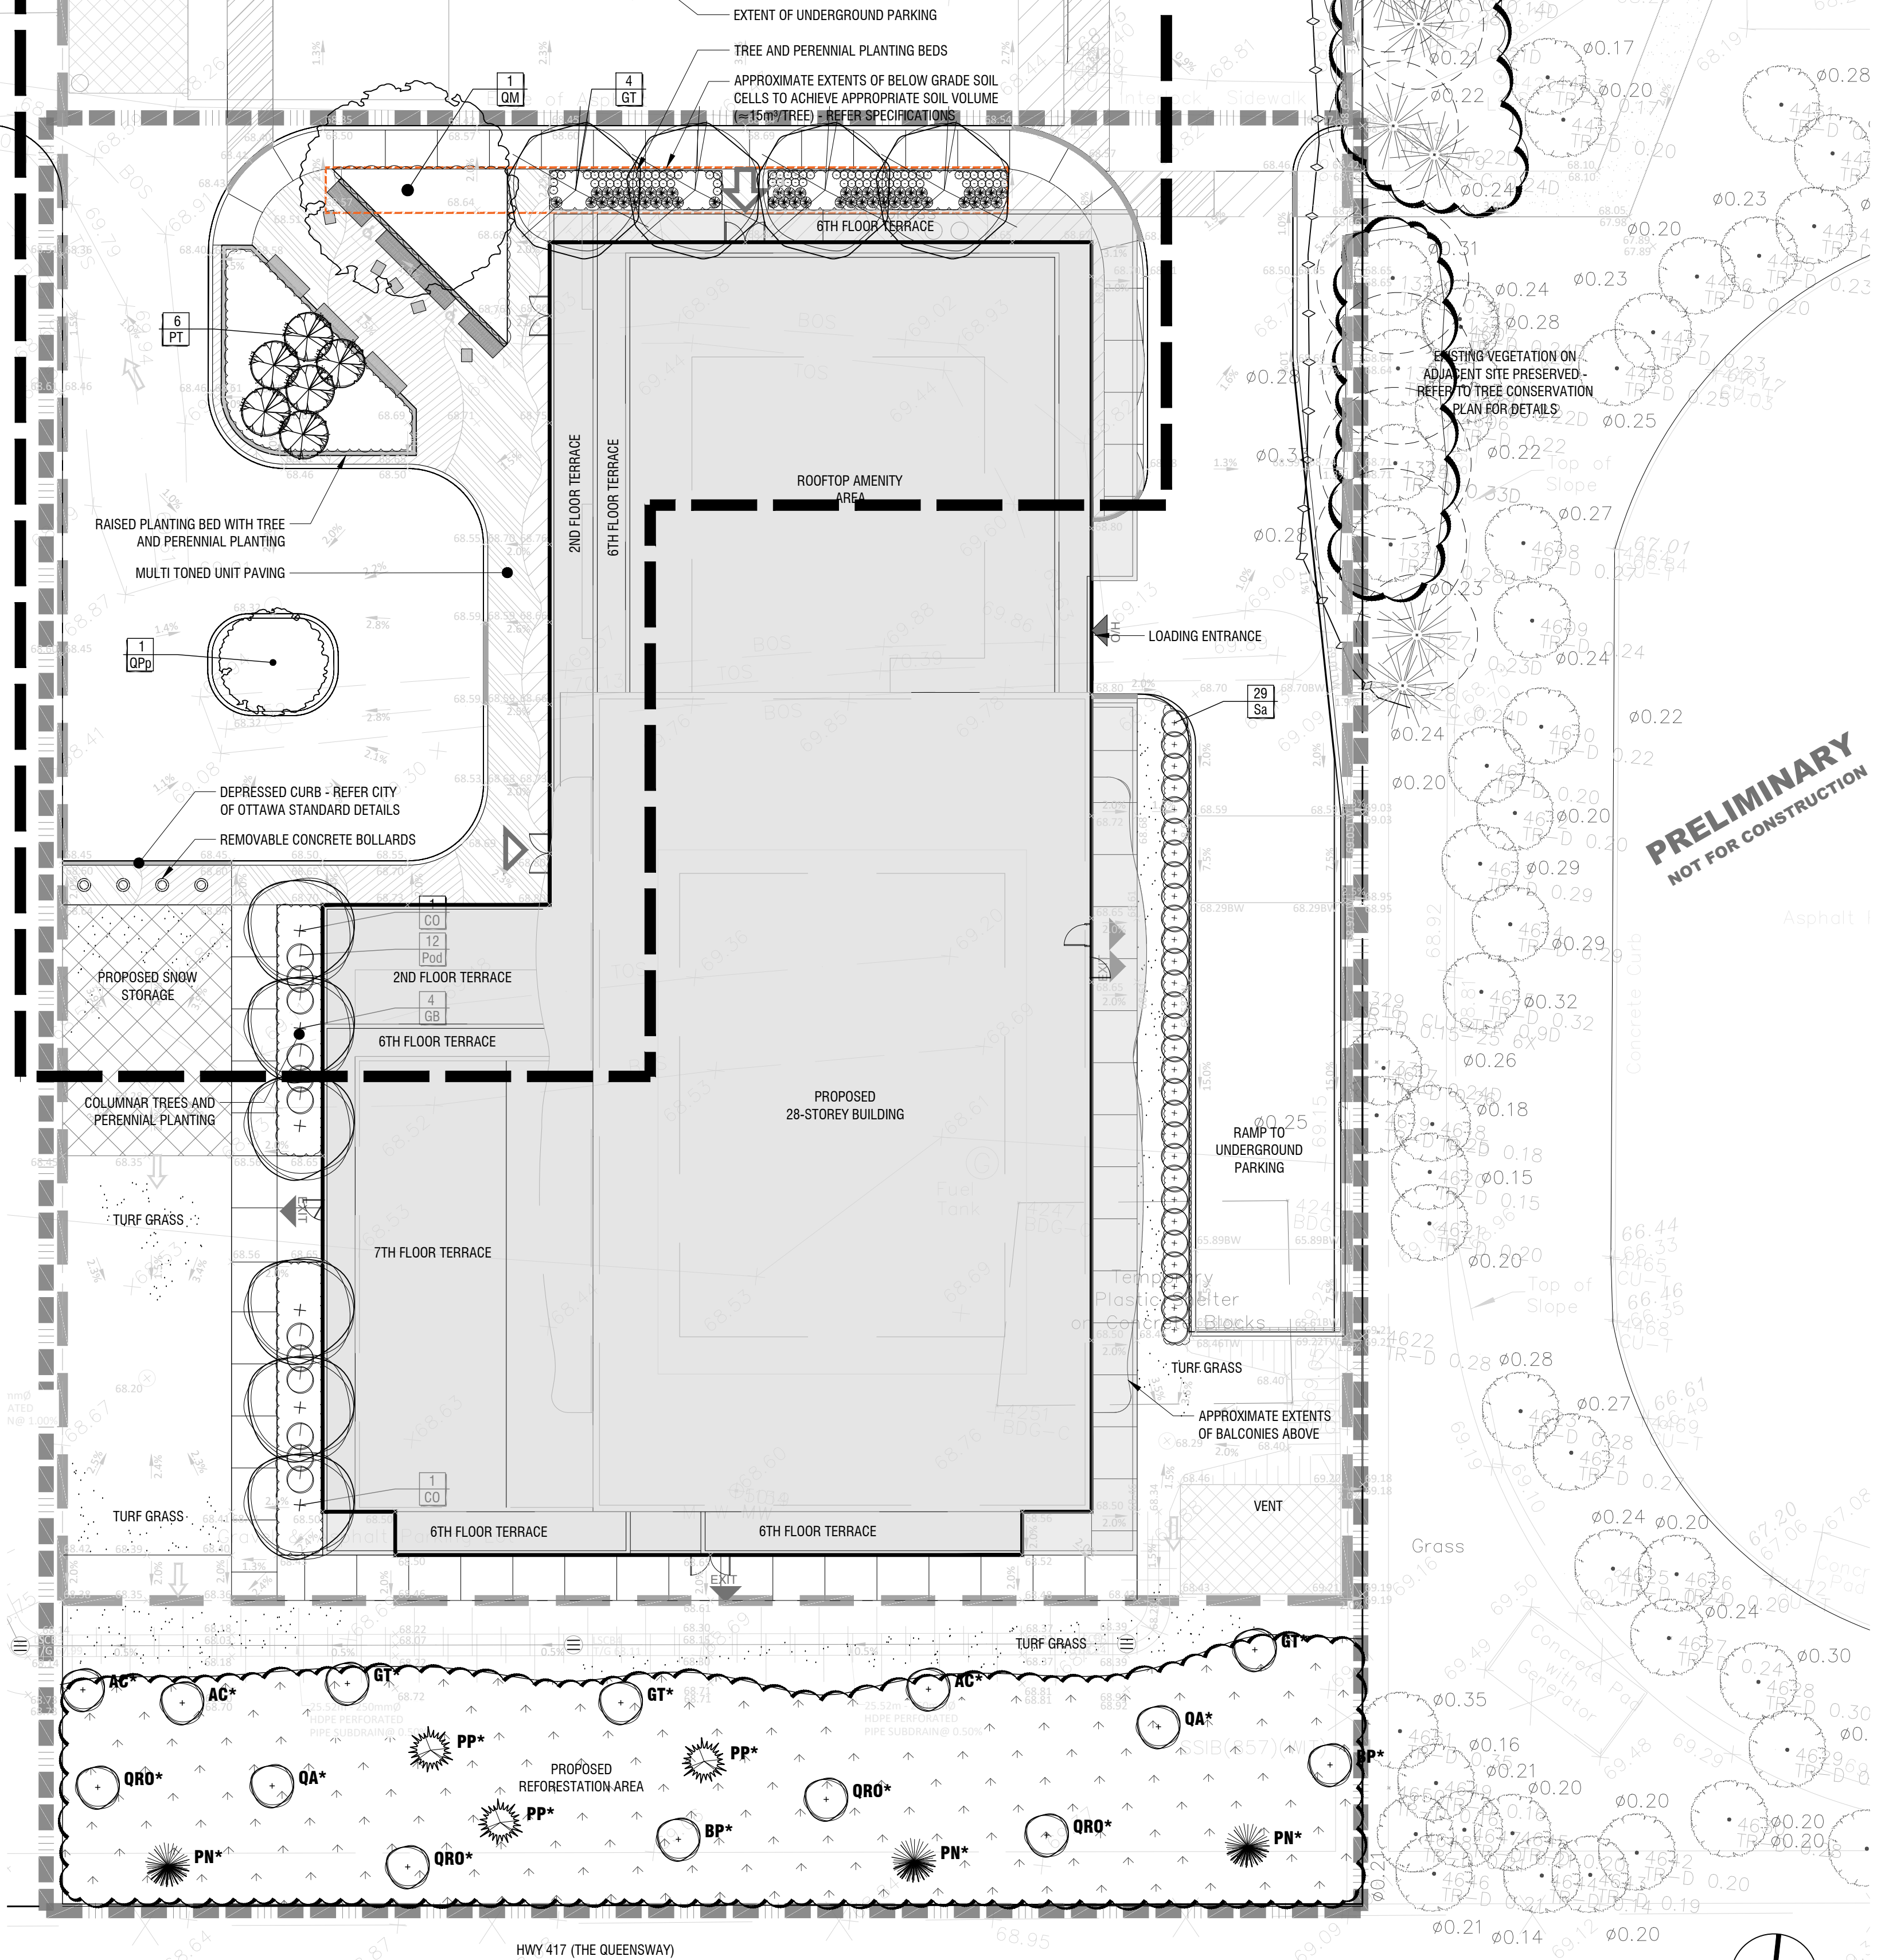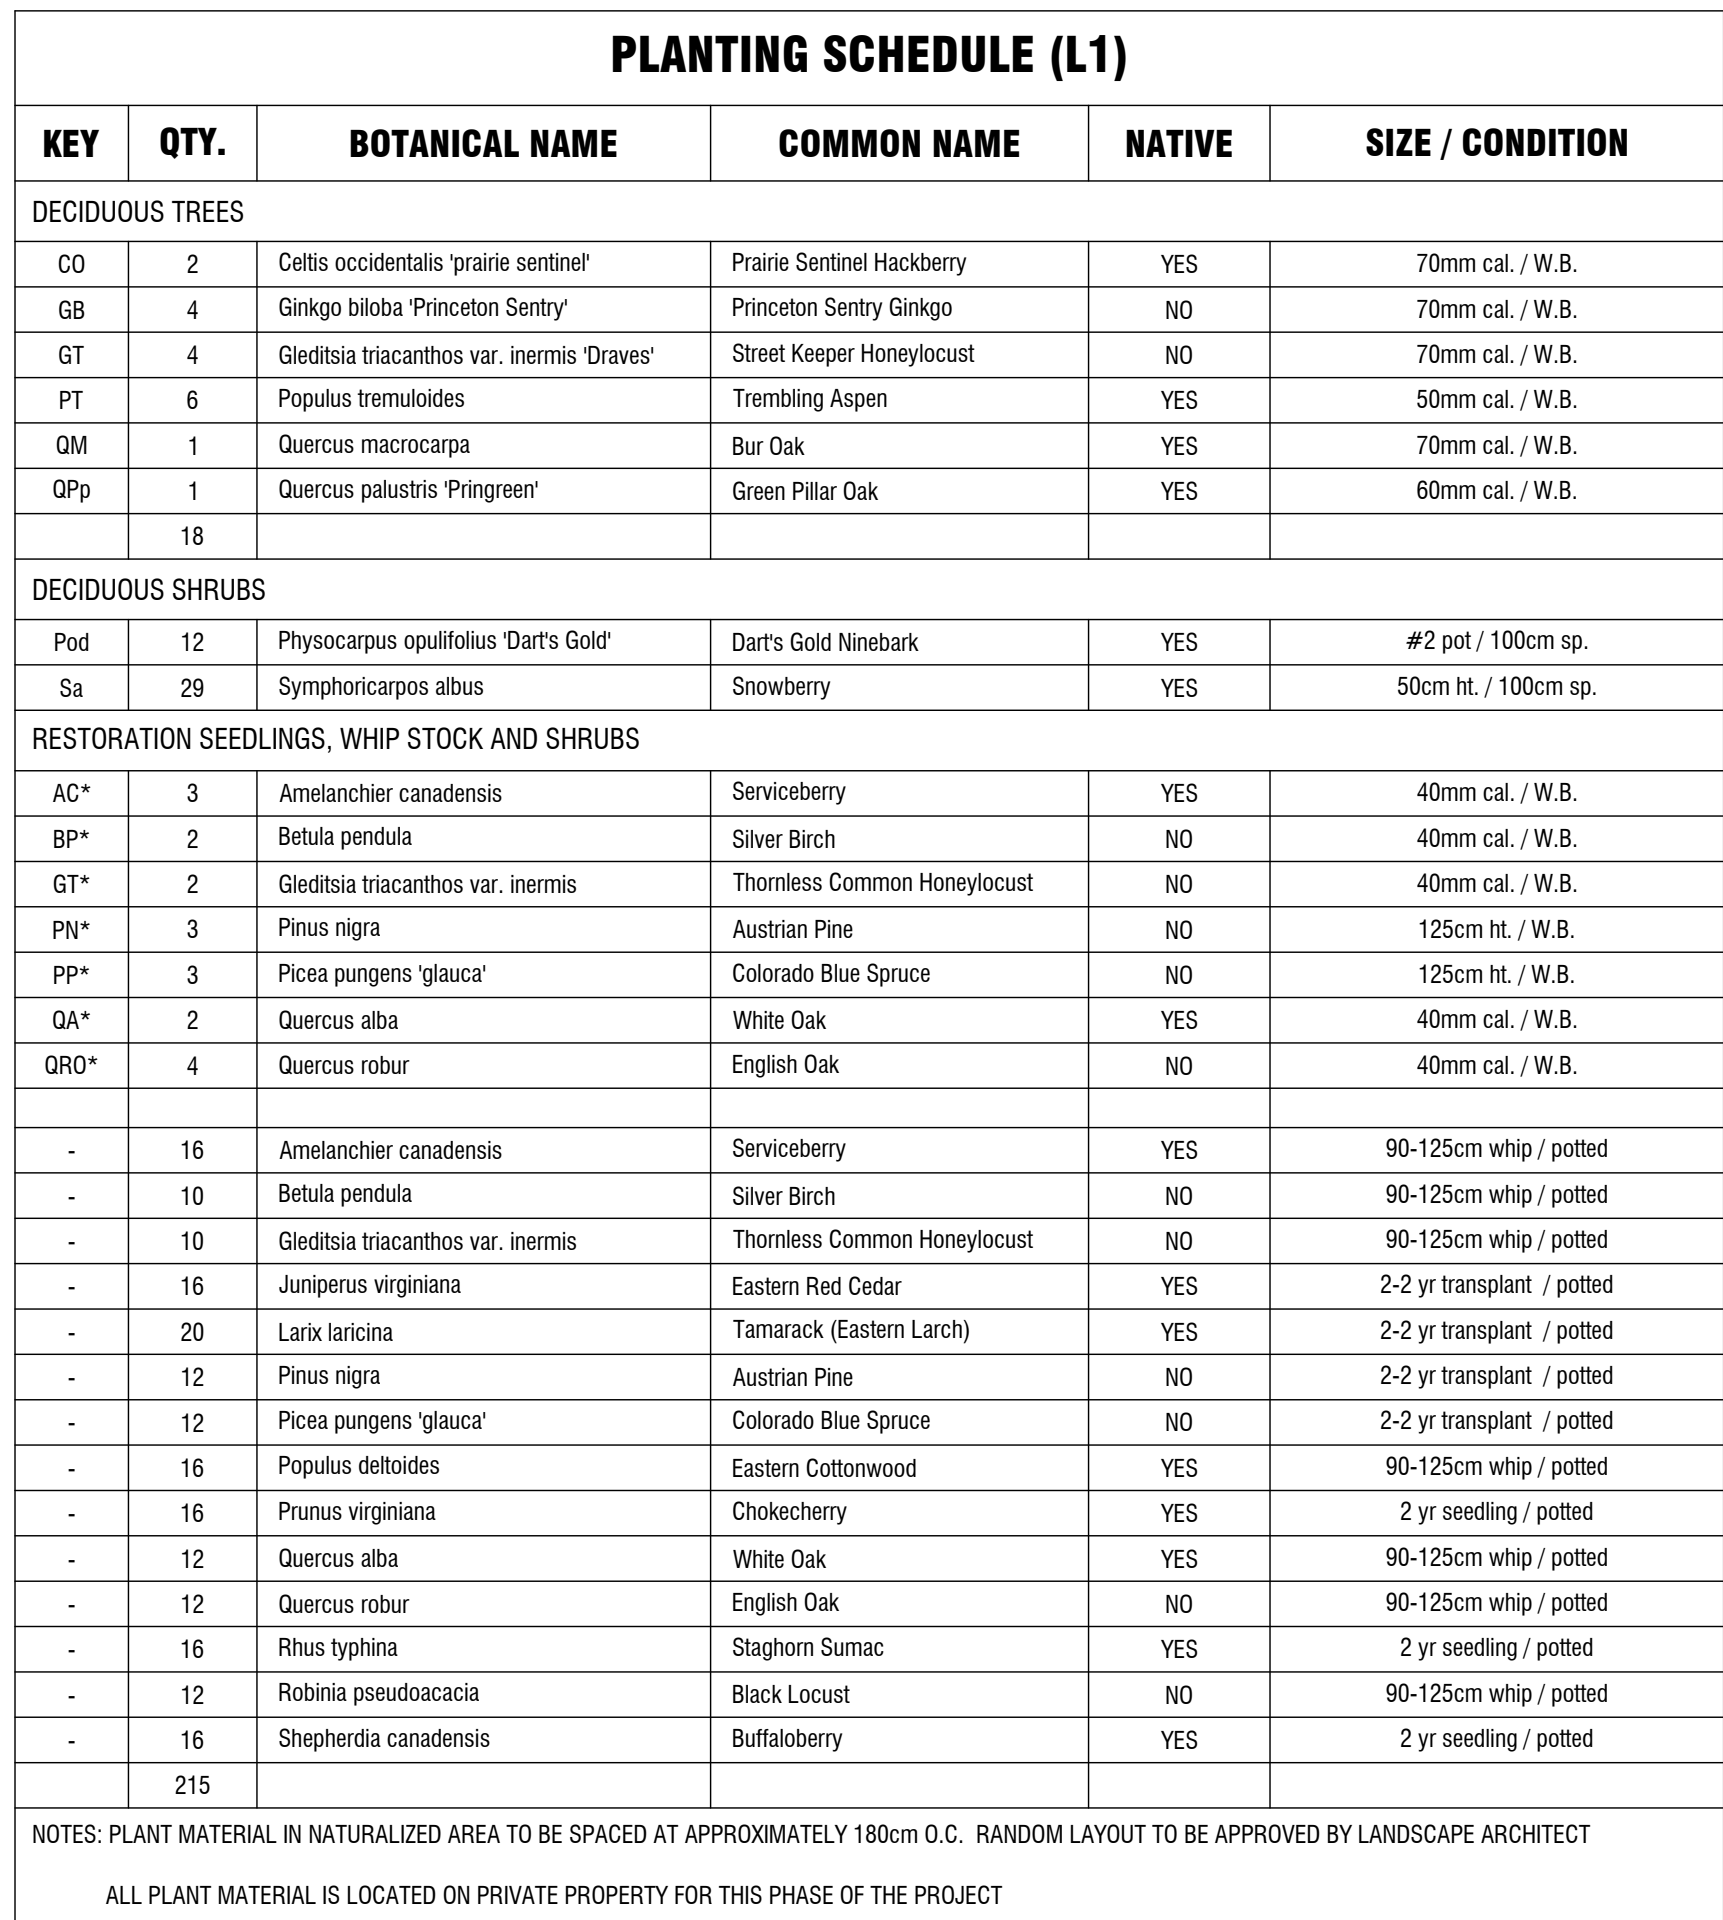


**PRELIMINARY**  
**NOT FOR CONSTRUCTION**

1	<b>LANDSCAPE PLAN</b>
L1	<b>1:200</b>

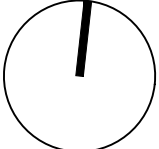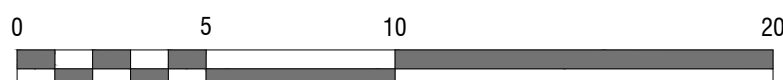



Plot Information: DWG NAME: P:\PROJECTS\Morguard\500 Coventry\LANDSCAPE\DESIGN\DEVELOPMENT\PLANS\w01-500 Coventry - 2D.mxd Plot Date: 2024-11-15 10:14 AM Sheet Size: 500mm x 700mm Plotted By: Stuart Peterson LAST SAVED BY: spation

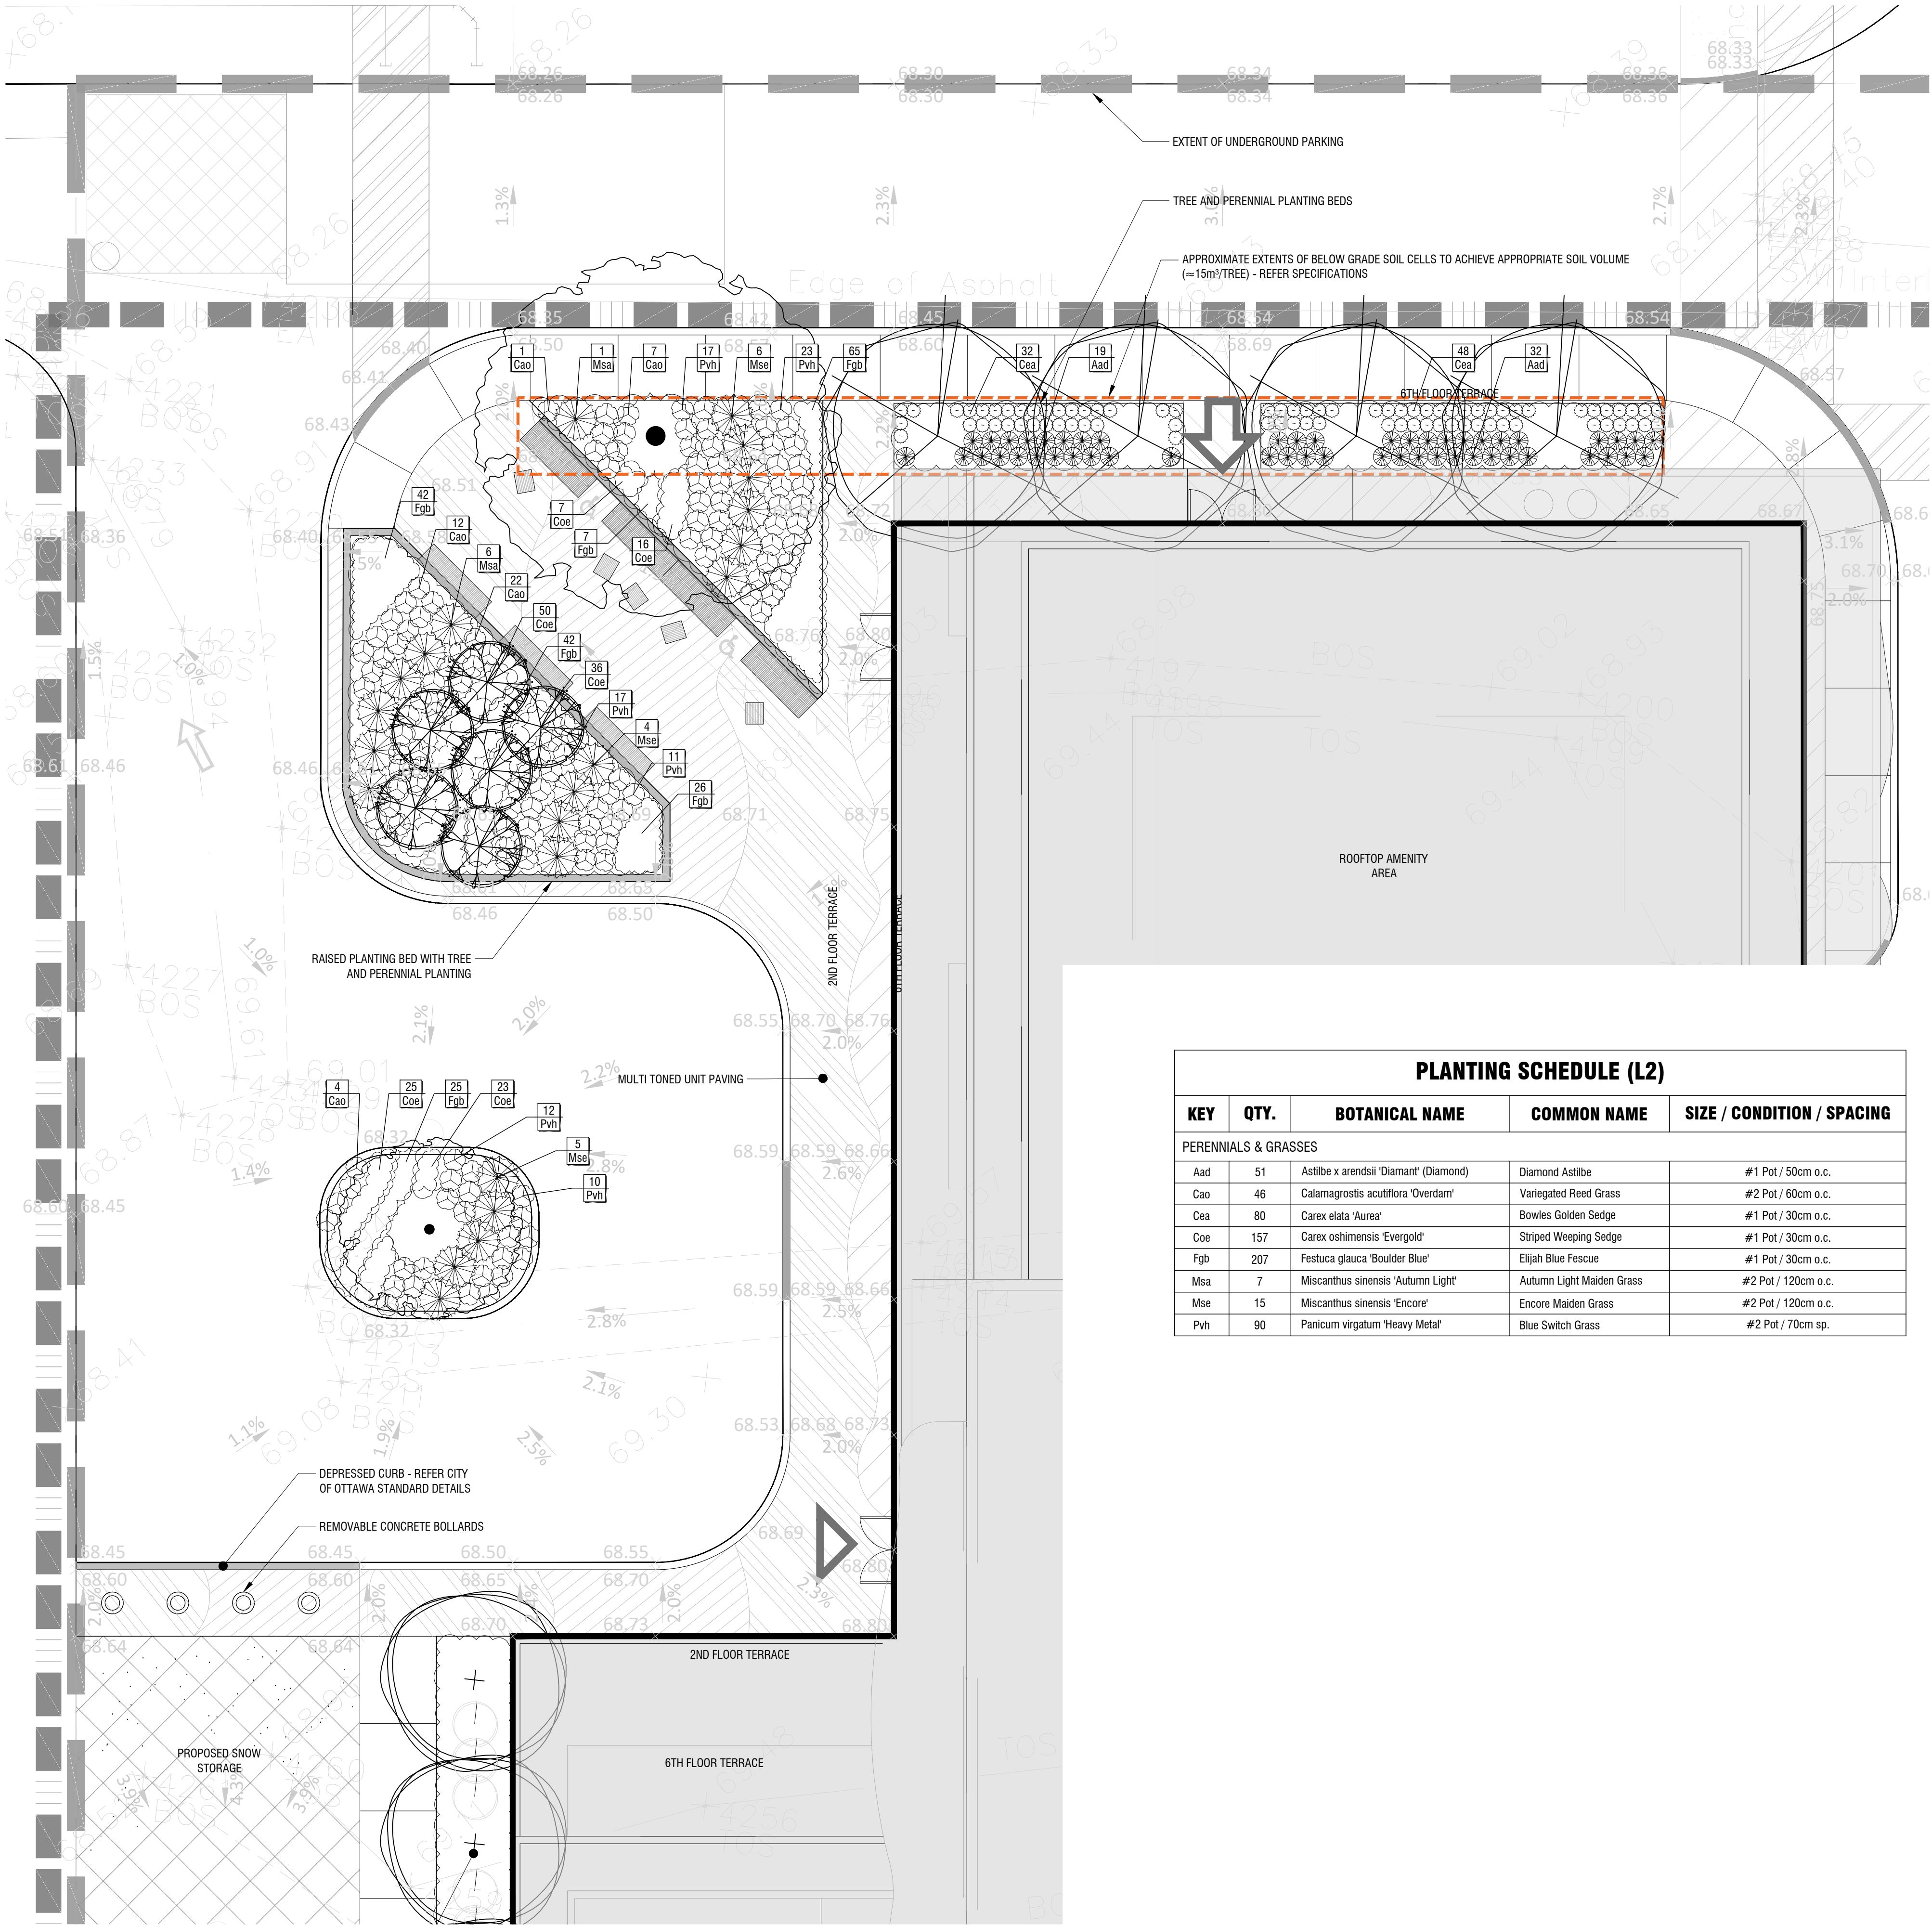

Planting Schedule (L2)				
KEY	QTY.	BOTANICAL NAME	COMMON NAME	SIZE / CONDITION / SPACING
PERENNIALS & GRASSES				
Aad	51	Astilbe x arendsii 'Diamond' (Diamond)	Diamond Astilbe	#1 Pot / 50cm o.c.
Cao	46	Calamagrostis acutiflora 'Overdam'	Variegated Reed Grass	#2 Pot / 60cm o.c.
Cea	80	Carex elata 'Aurea'	Bowles Golden Sedge	#1 Pot / 30cm o.c.
Coe	157	Carex oshimensis 'Evergold'	Striped Weeping Sedge	#1 Pot / 30cm o.c.
Fgb	207	Festuca glauca 'Boulder Blue'	Elijah Blue Fescue	#1 Pot / 30cm o.c.
Msa	7	Miscanthus sinensis 'Autumn Light'	Autumn Light Maiden Grass	#2 Pot / 120cm o.c.
Mse	15	Miscanthus sinensis 'Encore'	Encore Maiden Grass	#2 Pot / 120cm o.c.
Pvh	90	Panicum virgatum 'Heavy Metal'	Blue Switch Grass	#2 Pot / 70cm sp.

1 AMENITY SPACE LAYOUT AND PLANTING PLAN  
L2 1:100


PRELIMINARY  
NOT FOR CONSTRUCTION

Copyright Reserved  
The Copyrights to all designs and drawings are the property of Fotenn Consultants Inc. Unauthorized reproduction or use is forbidden. DO NOT SCALE DRAWING  
Copyright réservés  
Les droits d'auteur à tous les modèles et dessins sont la propriété de Fotenn Consultants Inc. Reproduction ou utilisation non autorisée est interdite. NE PAS L'ÉCHELLE DE DESSIN




Client / Client



key plan / plan repère

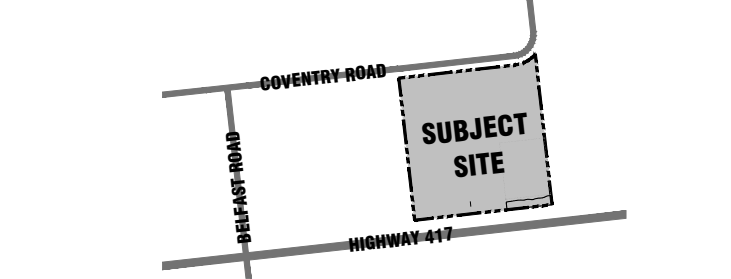


legend / légende

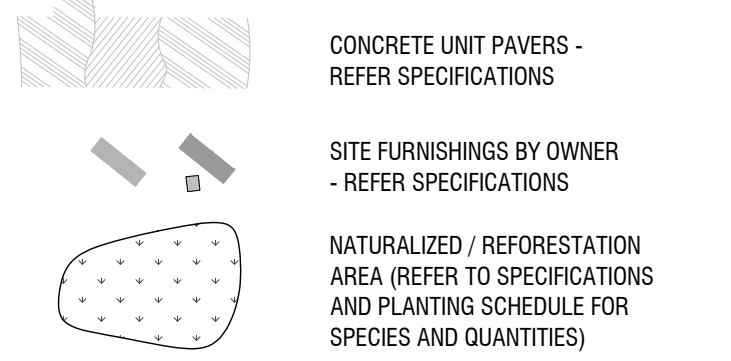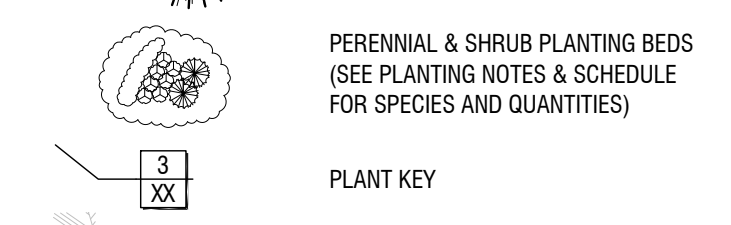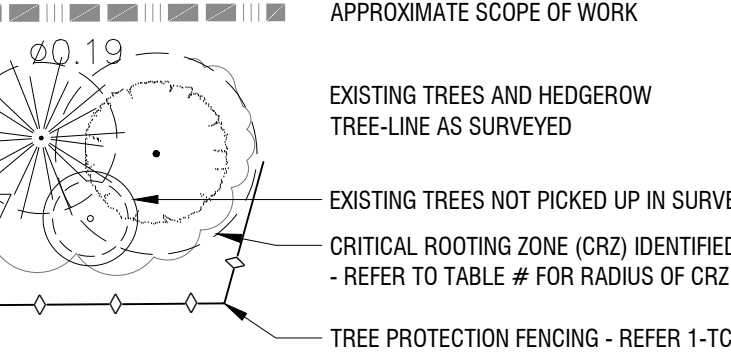

01	Issue for submission	2024/11/14
00	Issue for Phase 2 Pre-Consultation	2023/12/22
rev'n	description / la description	yyyy/mm/dd

**FOTENN Planning + Design**  
396 Cooper Street, Suite 300  
Ottawa, ON, CANADA K2P 2H7  
613.730.5709  
fotenn.com

north / le nord

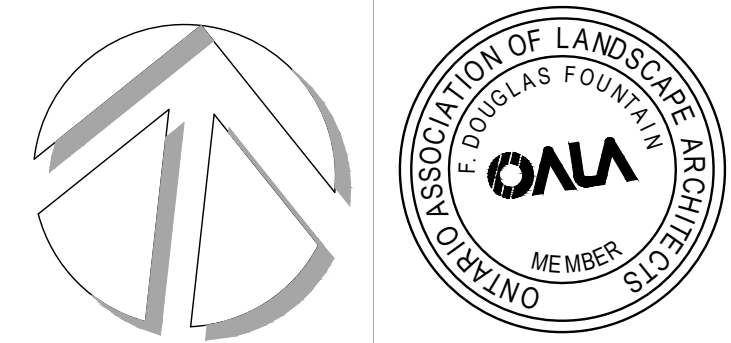

project / projet

500 COVENTRY ROAD


drawing / dessin  
**AMENITY SPACE LAYOUT AND PLANTING PLAN**

designed / conçu <b>DF / SP</b>	drawn / dessiné <b>SP / DF</b>	reviewed / examiné <b>- / -</b>
date	project number / No. du projet	


drawing number / No. du dessin

L2 of 3



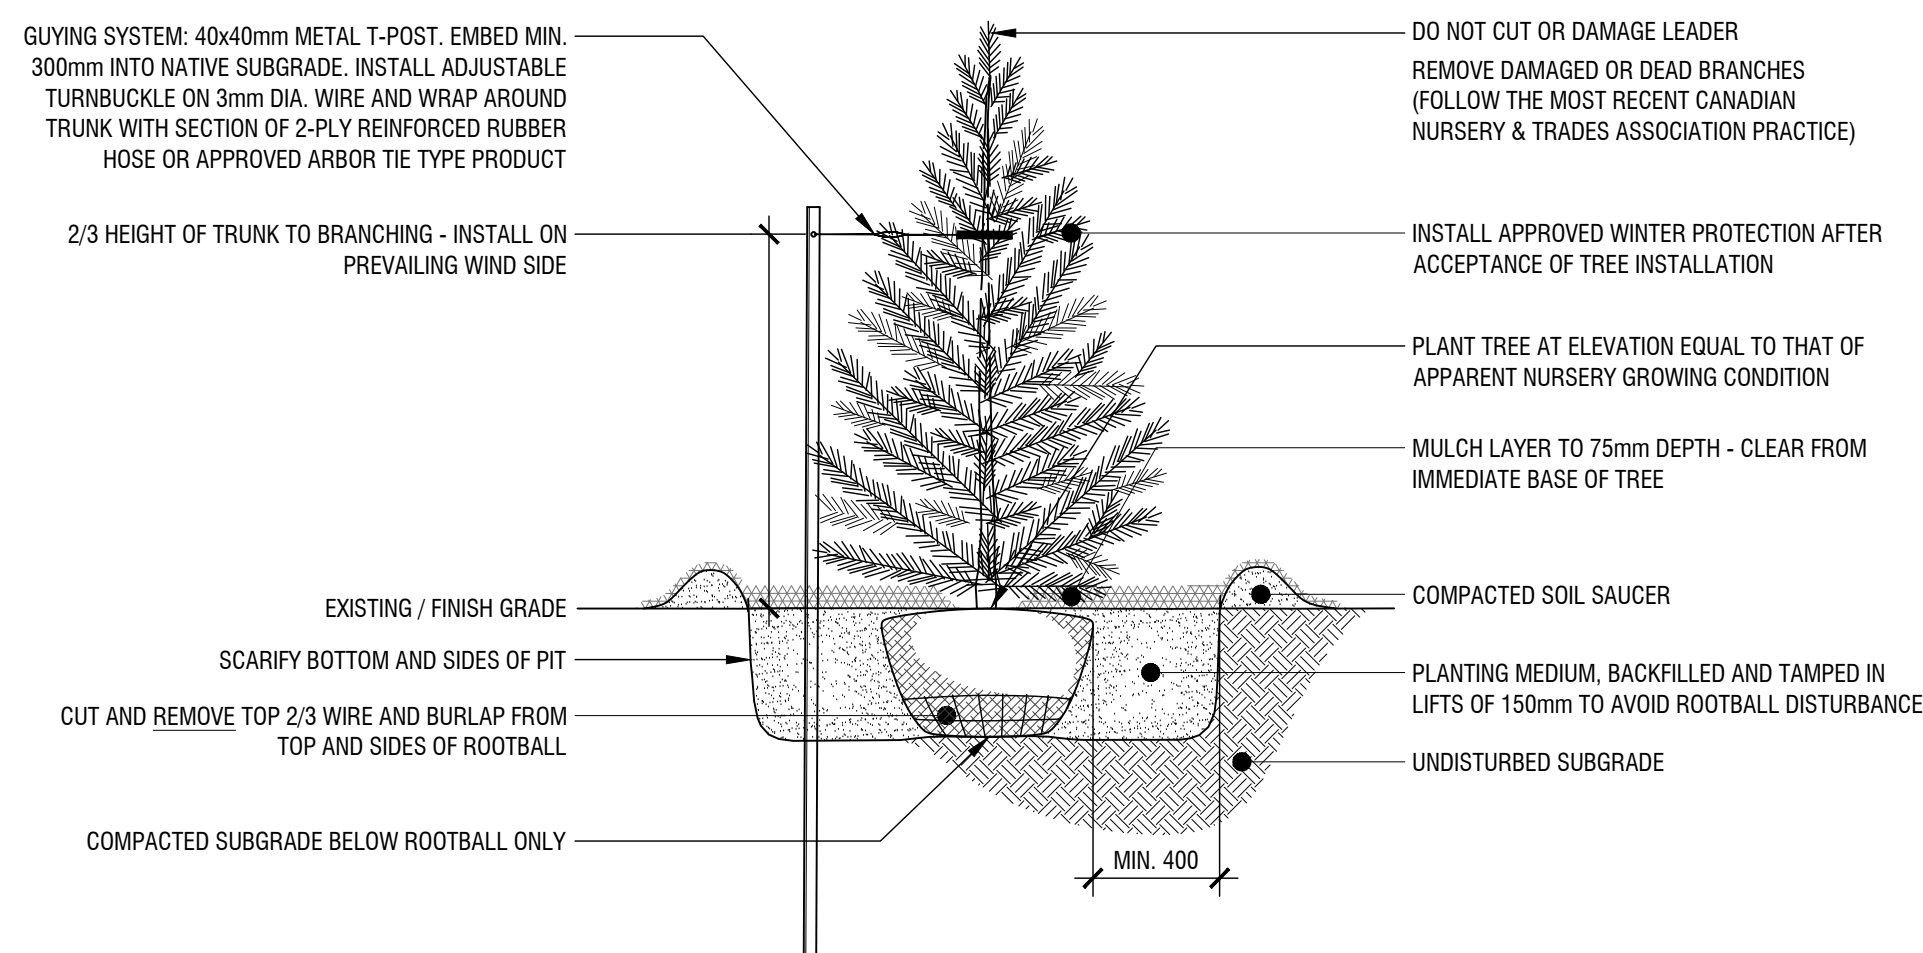

2	CONIFEROUS TREE PLANTING DETAIL
L3	n.t.s.

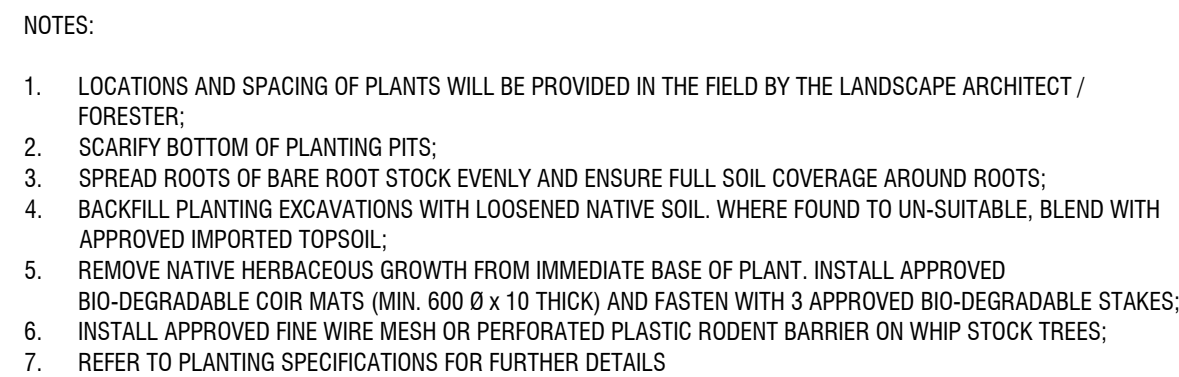

MULCH LAYER TO 60mm DEPTH - CLEAR AWAY FROM BASE OF PLANT

SEE PLANT LIST FOR SPACING

PLANTING MEDIUM, BACK FILLED AND HAND-TAMPED IN LIFTS AS TO AVOID ROOTBALL DISTURBANCE

UNDISTURBED SUB GRADE

400mm MIN

5	<b>PERENNIAL PLANTING DETAIL</b>
L3	n.t.s.



**PRELIMINARY**  
**NOT FOR CONSTRUCTION**