


Bearings are grid, derived from Can-Net 2016 Real Time Network GPS observations, MTM Zone 9 ( 76°30' West Longitude ) NAD-83 (original).

For bearing comparisons, a rotation of 0°02'20" clockwise was applied to bearings on plans P2, P5 and P8.

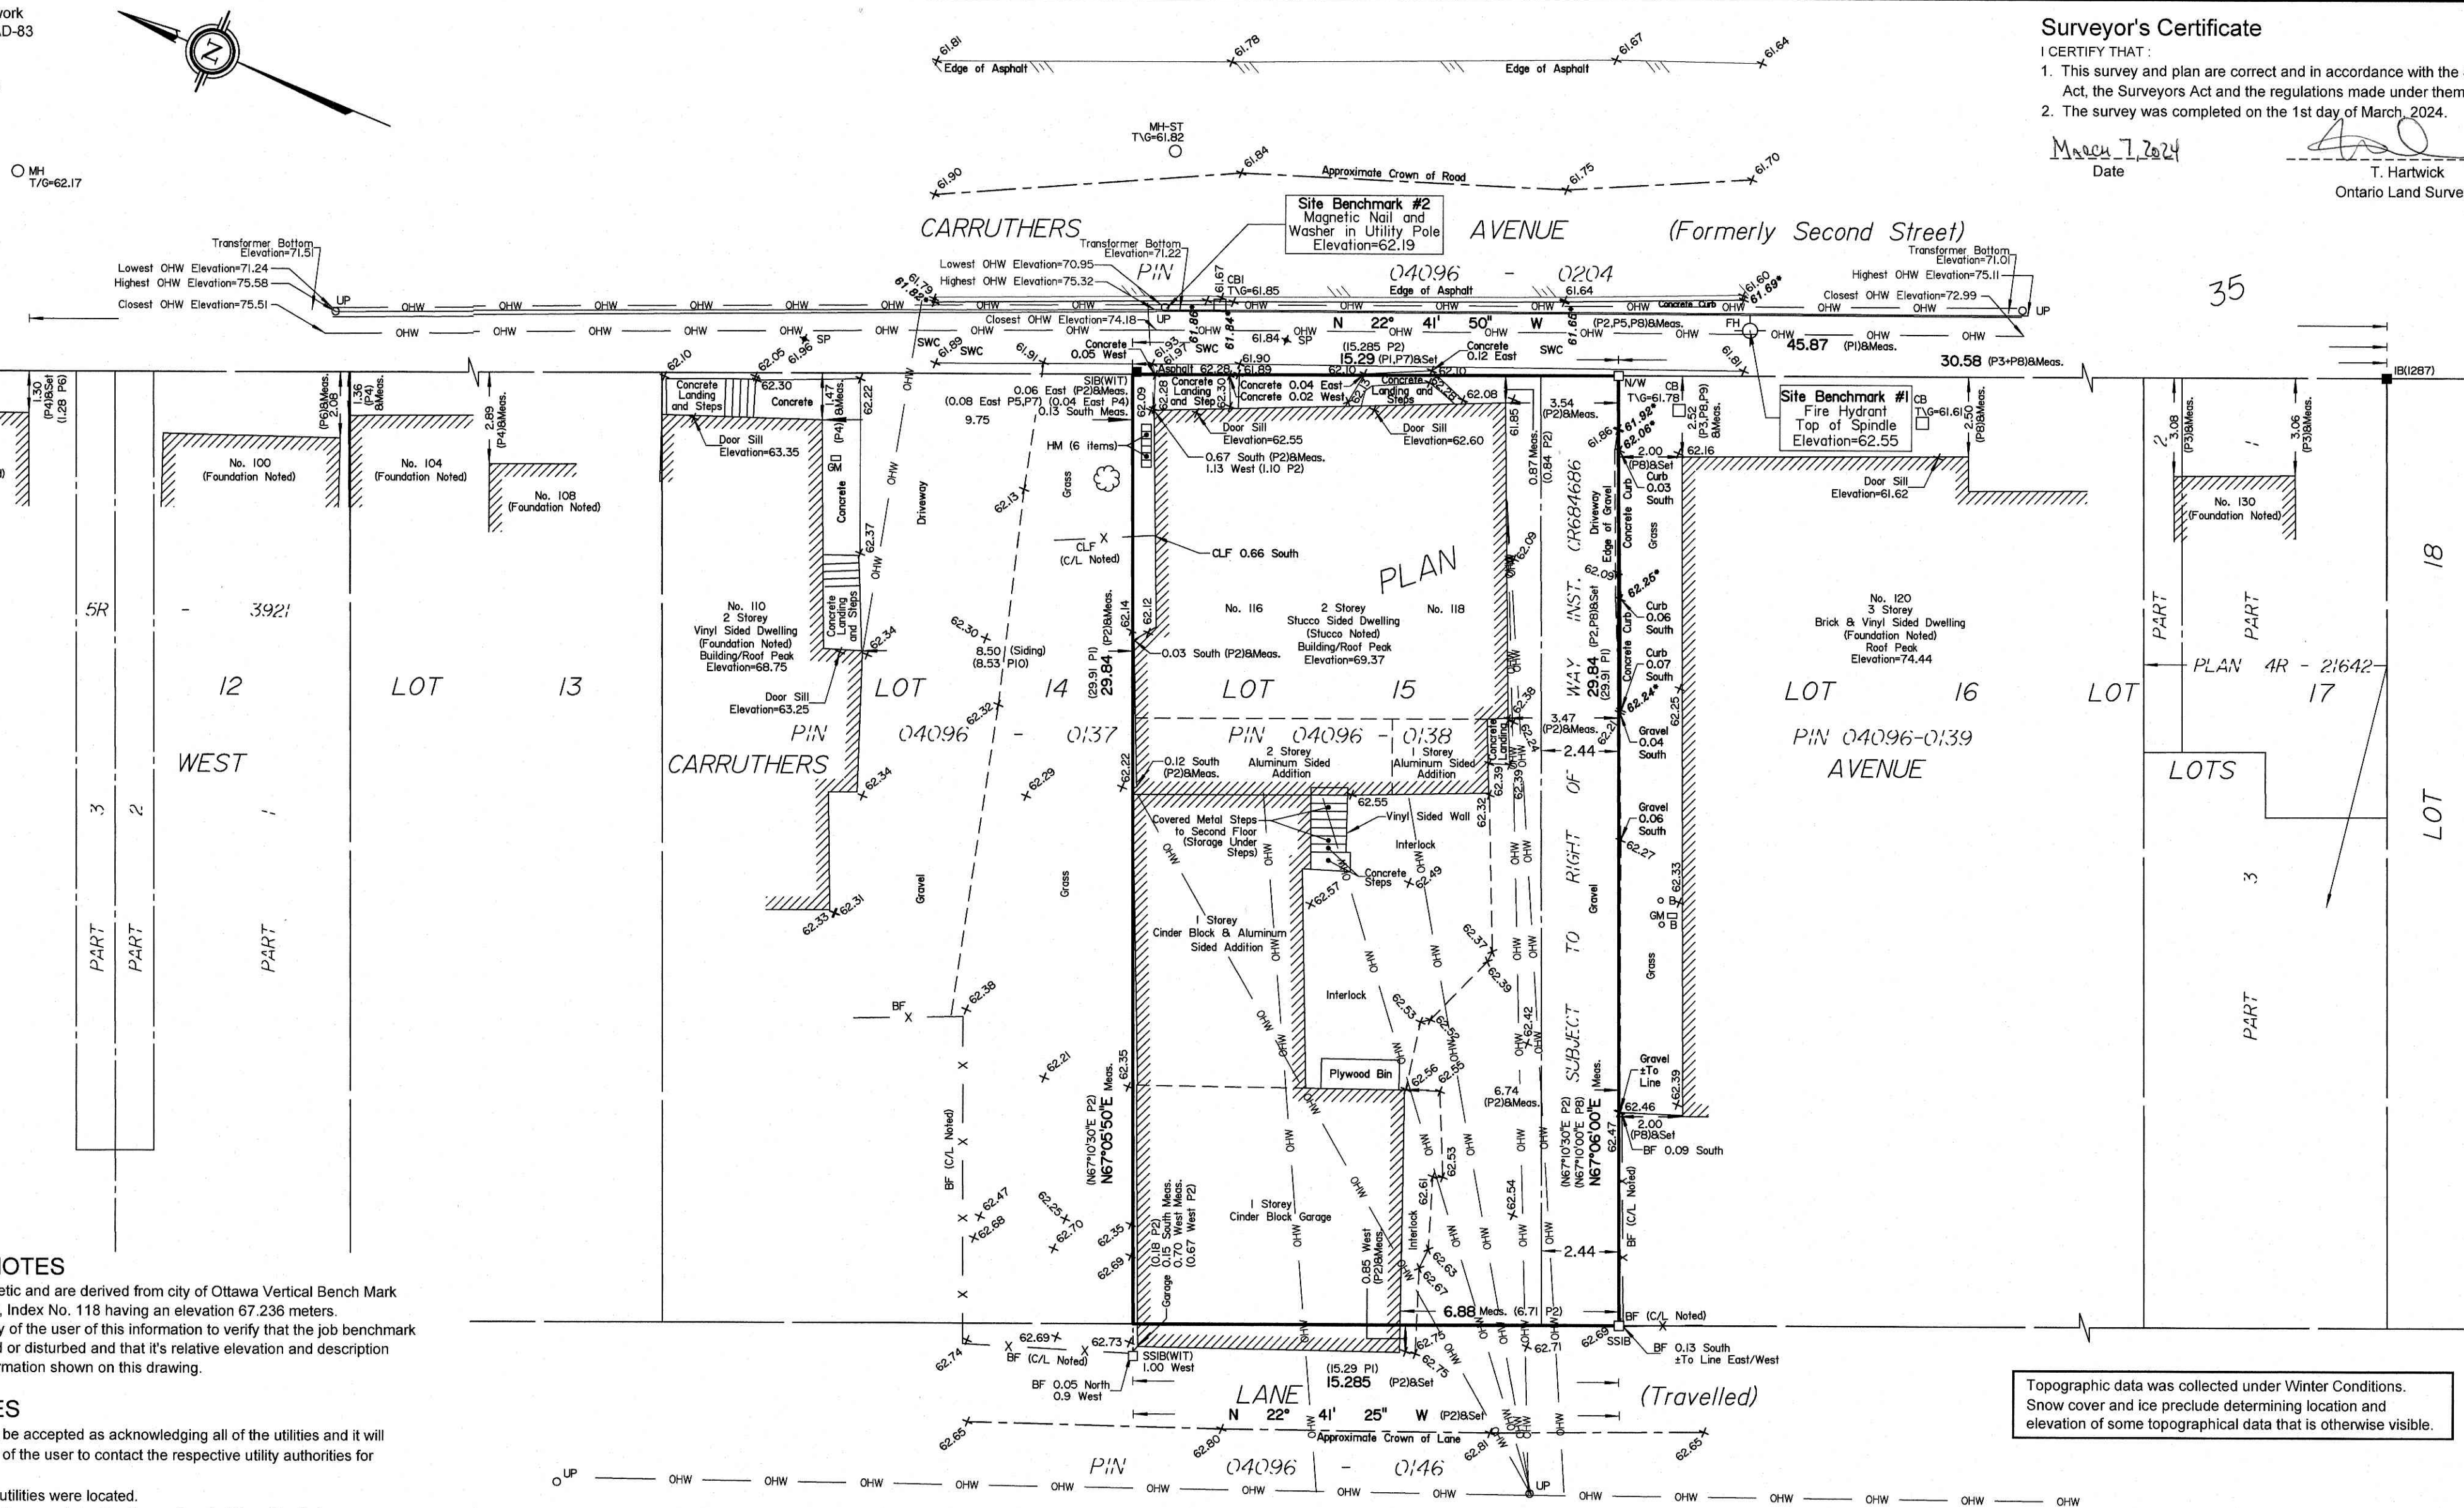

### Surveyor's Certificate

I CERTIFY THAT:


1. This survey and plan are correct and in accordance with the Surveys Act, the Surveyors Act and the regulations made under them.
2. The survey was completed on the 1st day of March, 2024.

March 7, 2024  
Date

T. Hartwick  
Ontario Land Surveyor

TOPOGRAPHIC PLAN OF SURVEY OF  
LOT 15  
WEST CARRUTHERS AVENUE  
REGISTERED PLAN 35  
CITY OF OTTAWA  
Surveyed by Annis, O'Sullivan, Vollebakk Ltd.

Scale 1 : 150

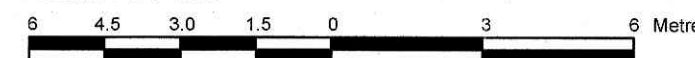

### Metric

DISTANCES AND COORDINATES SHOWN ON THIS PLAN ARE IN METRES AND CAN BE CONVERTED TO FEET BY DIVIDING BY 0.3048.

### Notes & Legend

| Denotes |                                     |  |
|---------|-------------------------------------|--|
| □       | Survey Monument Planted             |  |
| ■       | Survey Monument Found               |  |
| IB      | Iron Bar                            |  |
| SIB     | Standard Iron Bar                   |  |
| SSIB    | Short Standard Iron Bar             |  |
| N/W     | Magnetic Nail and Washer            |  |
| (WIT)   | Witness                             |  |
| Meas.   | Measured                            |  |
| (AOG)   | Annis, O'Sullivan, Vollebakk Ltd.   |  |
| (PI)    | Registered Plan 35                  |  |
| (P2)    | (1473) Plan dated November 3, 1989  |  |
| (P3)    | Plan 4R-21642                       |  |
| (P4)    | (1319) Plan dated January 10, 1986  |  |
| (P5)    | Plan 5R-7356                        |  |
| (P6)    | Plan 5R-3921                        |  |
| (P7)    | (1287) Plan dated February 27, 1986 |  |
| (P8)    | (1287) Plan dated September 3, 1992 |  |
| (P9)    | Plan 4R-21011                       |  |
| (PIO)   | (857) Plan dated May 22, 1981       |  |
| ○ M+ST  | Maintenance Hole (Storm Sewer)      |  |
| ○ MH    | Maintenance Hole (Unidentified)     |  |
| ⊗ VC    | Valve Chamber (Watermain)           |  |
| — OHW — | Overhead Wires                      |  |
| ○ UP    | Utility Pole                        |  |
| □ CB    | Catch Basin                         |  |
| □ CBI   | Catch Basin Inlet                   |  |
| ○ FH    | Fire Hydrant                        |  |
| T/G     | Top of Grate                        |  |
| □ GM    | Gas Meter                           |  |
| □ HM    | Hydro Meter                         |  |
| ○ SP    | Water Stand Post                    |  |
| ○ B     | Bollard                             |  |
| CLF     | Chain Link Fence                    |  |
| BF      | Board Fence                         |  |
| SWC     | Concrete Sidewalk                   |  |
| RWC     | Concrete Retaining Wall             |  |
| + 65.00 | Location of Elevations              |  |
| + 65.00 | Top of Concrete Curb Elevation      |  |
| C/L     | Centreline                          |  |
| —       | Property Line                       |  |
| ○       | Shrub                               |  |

© Annis, O'Sullivan, Vollebakk Ltd., 2024. "THIS PLAN IS PROTECTED BY COPYRIGHT"

**ANNIS, O'SULLIVAN, VOLLEBEKK LTD.**  
14 Concourse Gate, Suite 500  
Nepean, Ont. K2E 7S6  
Phone: (613) 727-0850 / Fax: (613) 727-1079  
Email: Nepean@aovltd.com  
Ontario Land Surveyors Job No. 24752-24 MA Precision Holding Inc.Lt 15 RP 35 0 D2

REGISTERED

ASSOCIATION OF ONTARIO  
LAND SURVEYORS  
PLAN SUBMISSION FORM  
V-69245

THIS PLAN IS NOT VALID UNLESS  
IT IS AN EMBOSSED ORIGINAL  
COPY ISSUED BY THE SURVEYOR  
In accordance with  
Regulation 1026, Section 29 (3).

### ELEVATION NOTES

1. Elevations are geodetic and are derived from city of Ottawa Vertical Bench Mark monument No. 3606, Index No. 118 having an elevation 67.236 meters.
2. It is the responsibility of the user of this information to verify that the job benchmark has not been altered or disturbed and that it's relative elevation and description agrees with the information shown on this drawing.

### UTILITY NOTES

1. This drawing cannot be accepted as acknowledging all of the utilities and it will be the responsibility of the user to contact the respective utility authorities for confirmation.
2. Only visible surface utilities were located.
3. A field location of underground plant by the pertinent utility authority is mandatory before any work involving breaking ground, probing, excavating etc.