


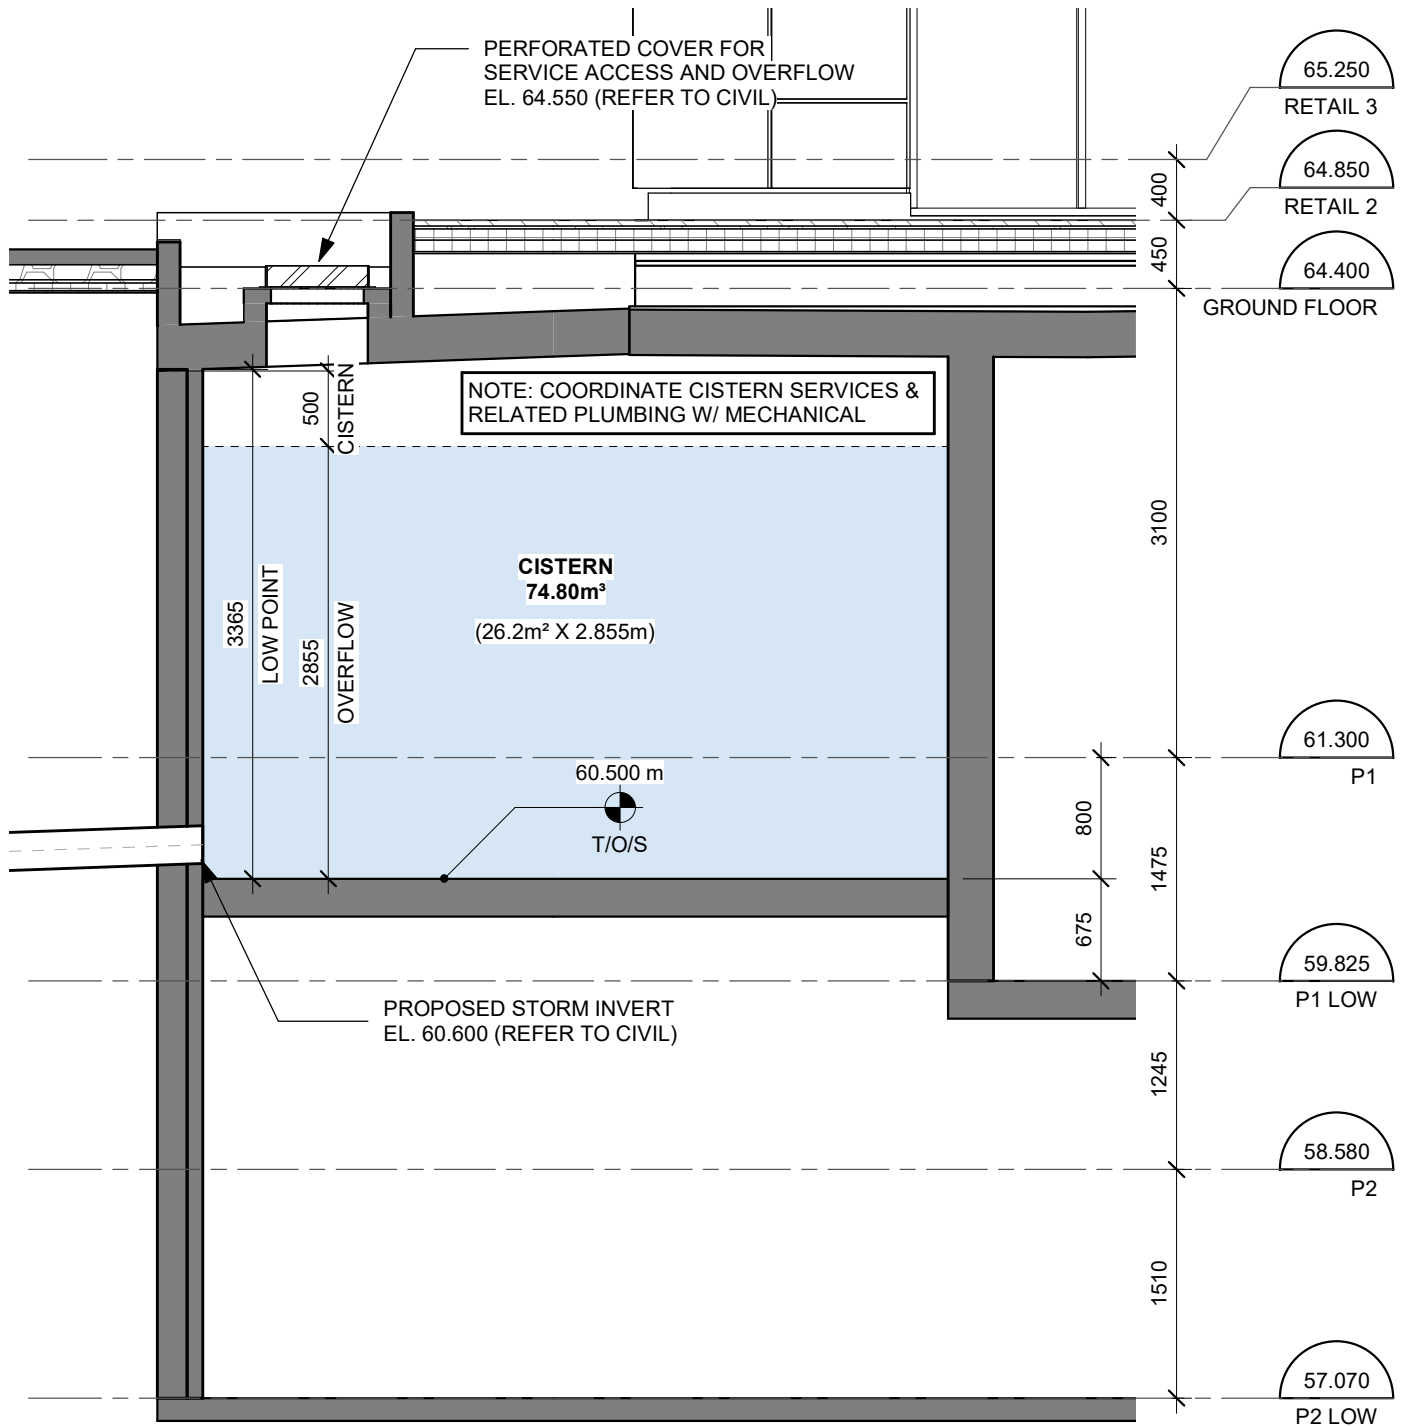

rla / architecture
roderick lahey architect inc.

56 beech street, ottawa, ontario K1S 3J6
t. 613.724.9932 f. 613.724.1209 rlaarchitecture.ca

129 MAIN STREET

129 MAIN STREET, OTTAWA, ONTARIO

CISTERN SCHEMATIC

DRAWN

A.G.

SCALE

1 : 50

DATE

2025-05-22

CHECKED

K.R.

SHEET No.

ASK-01

PROJ. No. 2315