


DTL 01 DECIDUOUS TREE PLANTING DETAIL

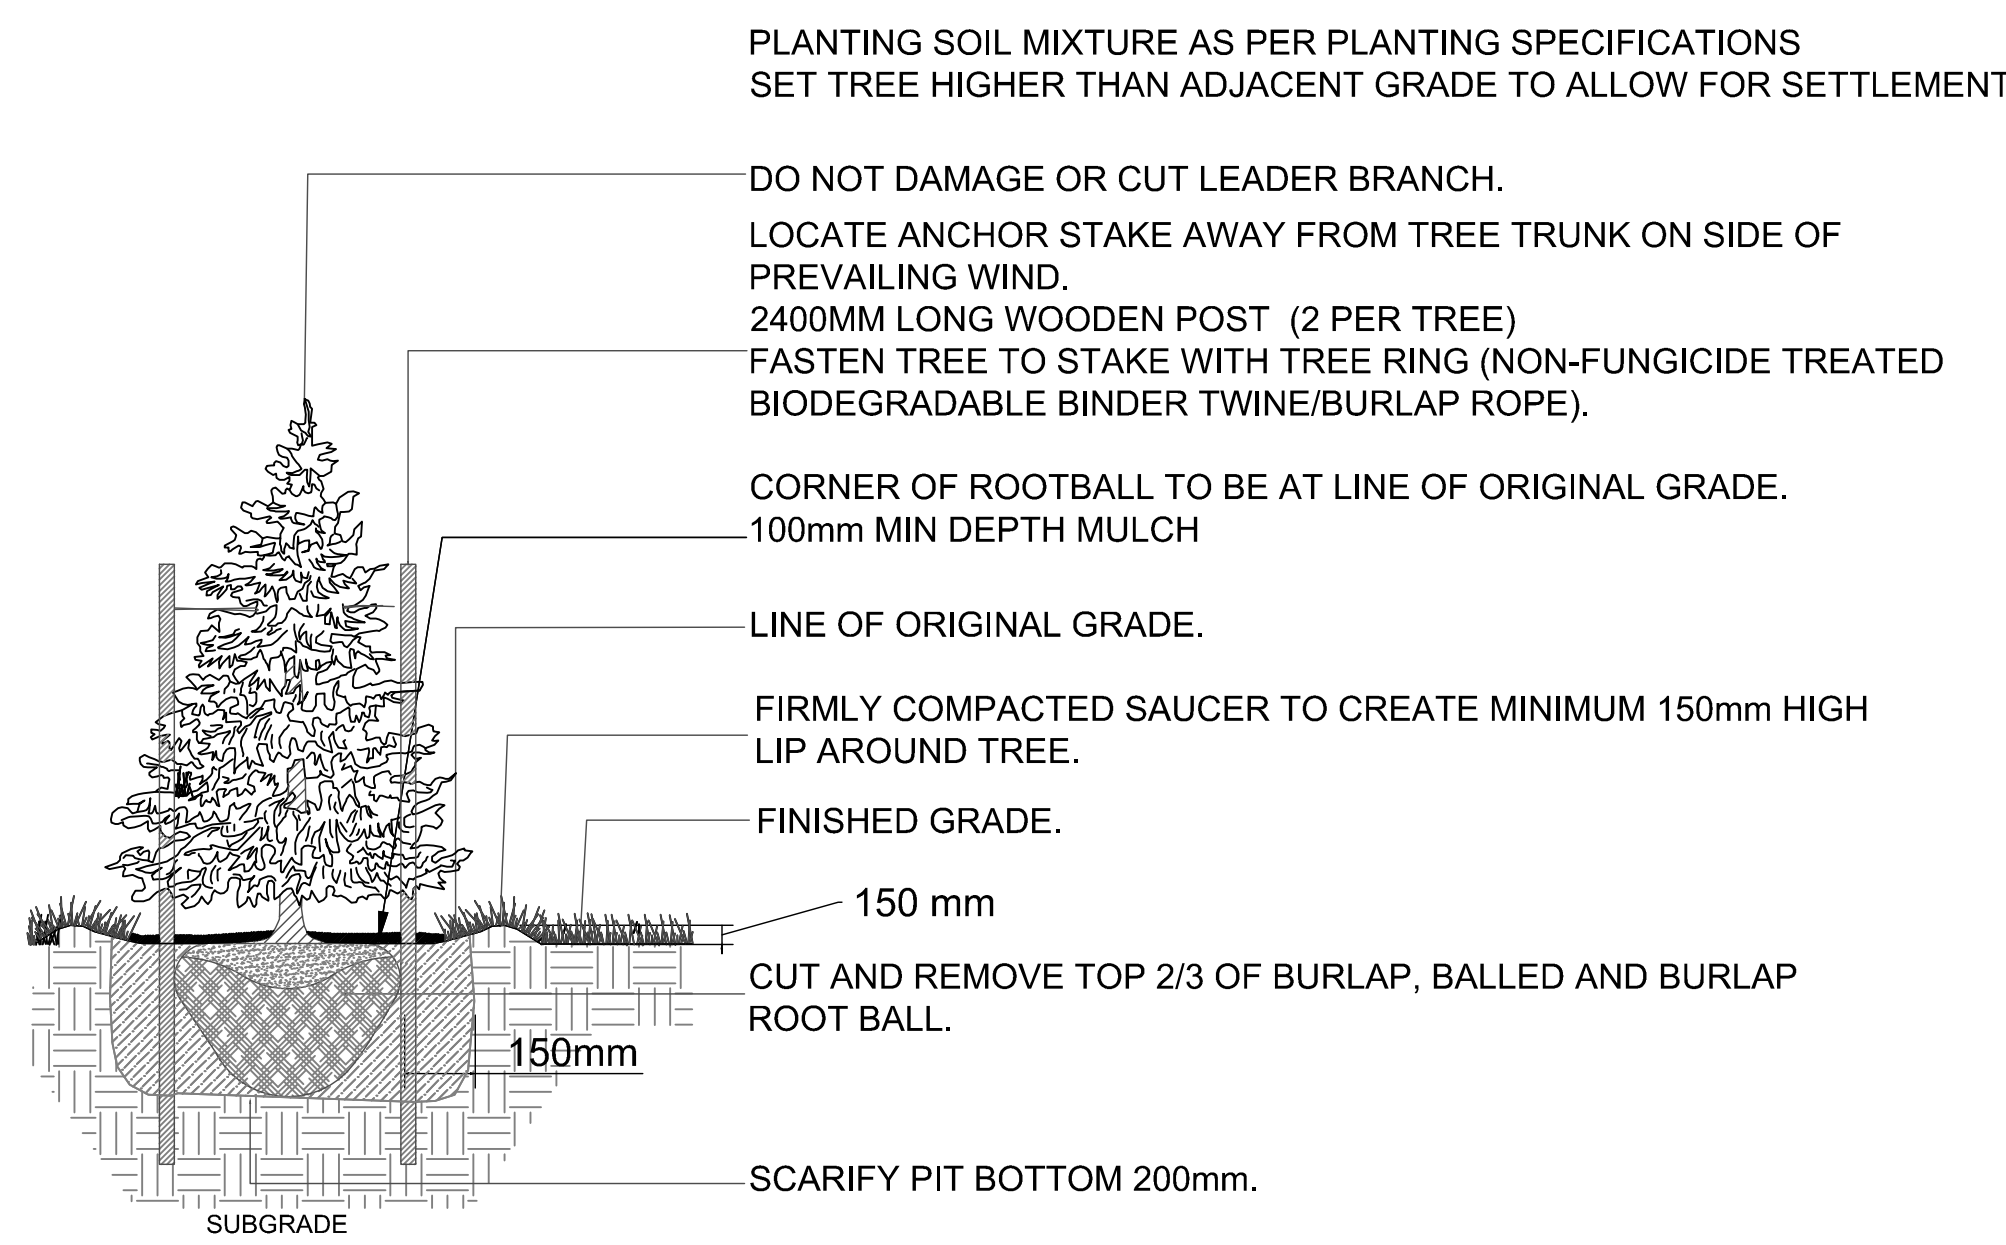

DTL 02 CONIFEROUS TREE PLANTING DETAIL

construction NORTH

true NORTH

05

10

20

25

THE POSITION OF THE POLE LINES, CONDUITS, WATERMAINS, SEWERS, AND OTHER UTILITIES AND STRUCTURES ARE N O T NECESSARILY SHOWN ON THE CONTRACT DRAWINGS. AND WHERE SHOWN, THE ACCURACY OF THE POSITION OF SUCH UTILITIES AND STRUCTURES IS NOT GUARANTEED.

BEFORE STARTING WORK
THE CONTRACTOR SHALL CONFIRM THE POSITION AND EXACT LOCATION OF ALL SUCH UTILITIES, AND SHALL ASSUME ALL LIABILITY FOR ANY DAMAGE TO THEM MADE DURING THE COURSE OF THE CONTRACT WORK.

KEY PLAN

NTS

DISCLAIMER
THESE DRAWINGS WERE PREPARED BY AQUAFOR BEECH LIMITED FOR THE ACCOUNT OF HARBOUR ENVIRONMENTAL GROUP. THE MATERIAL CONTAINED HEREIN REFLECTS AQUAFOR BEECH LIMITED'S BEST JUDGEMENT IN LIGHT OF THE INFORMATION AVAILABLE TO IT AT THE TIME OF PREPARATION. ANY USE WHICH A THIRD PARTY MAKES OF THESE DRAWINGS, OR ANY RELIANCE ON OR DECISION TO BE MADE ON IT, ARE THE RESPONSIBILITY OF SUCH THIRD PARTIES. AQUAFOR BEECH LIMITED ACCEPTS NO RESPONSIBILITY FOR DAMAGES, IF ANY, SUFFERED BY ANY THIRD PARTY AS A RESULT OF DECISIONS MADE OR ACTIONS BASED ON THESE DRAWINGS. THIRD PARTY USE OF THESE DRAWINGS WITHOUT THE WRITTEN CONSENT OF AQUAFOR BEECH LIMITED IS STRICTLY PROHIBITED. THE INTENDED USE OF THESE DRAWINGS ARE STRICTLY LIMITED TO THE PURPOSE AS LISTED WITHIN THE 'ISSUED FOR' AND 'REVISION' TITLE BLOCK OF THESE DRAWINGS. AQUAFOR BEECH LIMITED ACCEPTS NO RESPONSIBILITY FOR DAMAGES, IF ANY, SUFFERED AS A RESULT OF THE USE OF THESE DRAWINGS OUTSIDE THE INTENDED USE AND AFOREMENTIONED LIMITATIONS. AQUAFOR BEECH LIMITED SHALL ACCEPTS NO RESPONSIBILITY AND SHALL NOT BE LIABLE FOR THE CONTENT OF ANY EDITABLE DELIVERABLES AND MAKES NO REPRESENTATION REGARDING THE ACCURACY OR COMPLETENESS OF SUCH EDITABLE DELIVERABLES. ONLY FINAL AND NON-EDITABLE DELIVERABLES FORMALLY ISSUED BY AQUAFOR BEECH LIMITED (I.E., ISSUED AND/OR RELEASED) MAY BE RELIED UPON BY HARBOUR ENVIRONMENTAL OR A THIRD PARTY. AQUAFOR BEECH LIMITED MAINTAINS ALL COPYRIGHT IN ITS DELIVERABLES AND ITS PROVISION OF EDITABLE DOCUMENTS IN NO WAY CONSTITUTES GRANTING OF A LICENSE OR TRANSFER OF OWNERSHIP IN SUCH DELIVERABLES.

Aquafor Beech Limited

90-202-2000 SKYMARK AVE.
MISSISSAUGA, ONTARIO, L4W 1B2
PHONE: (905) 274-0394
FAX: (905) 274-0395
50 REGAL ROAD, UNIT 3 GUELPH, ONTARIO, N1K 1B5
PHONE: (519) 224-0750

DESIGNED BY

APPROVED BY:

ISSUED FOR REVIEW	MD	08/14/2025
ISSUED FOR REVIEW	MD	06/13/2025
ISSUED FOR REVIEW	MD	02/26/2025
ISSUED FOR REVIEW	MD	11/27/2024
REVISION	BY	MM/DD/YY

GENERAL NOTES:

1. ADJACENT LAND IS AN ACTIVE AGGREGATE SUPPLIER, THEREFORE GRADES ARE CONSTANTLY CHANGING.

2. 1850 BANTREE STREET AND 1184 INNES ROAD ARE TO BE CONSIDERED ONE LOT FOR ZONING PURPOSES.

PROPERTY BOUNDARY NOTE:

PLAN OF SURVEY OF PART OF LOT 26 CONCESSION 3 (OTTAWA FRONT)
GEOGRAPHIC TOWNSHIP OF GLOUCESTER, CITY OF OTTAWA

LEGEND:

CLIENT:

HARBOUR ENVIRONMENTAL GROUP

#3432, 3500 - 25 Street NE, Calgary, AB T1Y 6C1

1850 BANTREE ST

LANDSCAPE DETAILS

DRAWN BY: BR	DESIGNED BY:	DATE: 08.14.2025
CHECKED BY: MD	SCALE: PER PLAN	SHEET No: 2
CHECKED BY:	FILE NO: D07-12-24-0160	DWG No: L-2
PROJECT No: 67582	PLAN No: 19222	