

Approved: _____
 Checked: _____
 Designer: _____
 Project Management Initials: _____
 Last Plotted: SETHR(2024-11-28)
 Filename: 2024072_L101.0_2024.11.26.DWG

PLANT LIST									
SYMBOL	BOTANICAL NAME	COMMON NAME	SIZE	CONDITION	QUANTITY	HARDINESS ZONE	TOLERANT TO DROUGHT	NATIVE	OWNERSHIP
TREES									
AC	AMELANCHIER CANADENSIS	SERVICEBERRY TREE FORM	200 CM	10GAL	3	Z4	✓	✓	PRIVATE
PP	PRUNUS PENNSYLVANICA	PIN CHERRY	125 CM	10GAL	2	Z4		✓	PRIVATE
SHRUBS & GROUND COVER									
Ca	CORNUS ALBA 'ELEGANTISSIMA'	SILVER EDGE DOGWOOD	60 CM	1G	12	Z2			PRIVATE
Tm	TAXUS X MEDIA 'WARDII'	WARD'S YEW	40 CM	3G	17	Z5	✓		PRIVATE
Jh	JUNIPERUS HORIZONTALIS	ANDORRA JUNIPER	30 CM	3G	39	Z3	✓	✓	PRIVATE
Cc	CALAMAGROSTIS ACUTIFLORA	FEATHER REED GRASS	45 CM	2G	13	Z3	✓		PRIVATE
Sj	SPIRAEA JAPONICA	GOLDFLAME SPIREA	60 CM	3G	21	Z2	✓		PRIVATE
Ef	EUONYMUS FORTUNEI 'SUMMER RUNNER'	SUMMER RUNNER EUONYMUS	-	2G	34	Z4			PRIVATE



PLANTING BED MIX: ALL SHRUBS AND TREE BACKFILLS SHALL USE GOOD HEALTHY QUALITY PLANTING BED MIX HAVING 5 PARTS TOPSOIL, 1 PART PEAT AND 0.75kg SUPERPHOSPHATE PER METER CUBED

- ALL PLANTING BEDS/AREAS TO BE FREE OF DEBRIS. EXCAVATED TO A DEPTH OF 80 CM
- ALL PLANTING BEDS/AREAS TO BE FILL WITH GOOD QUALITY TOPSOIL-60 CM MIN. DEPTH TRIPLE MIX PLANTING SOIL TO BE ADDED 20 CM MIN. DEPTH.
- ALL SODDED AREA TO BE RE-INSTATED WITH 30 CM DEPTH OF UNCOMPACTED SCREENED TOPSOIL.

1 PLANT SCHEDULE & DETAILS

L5101.0 SCALE: N.T.S

GENERAL NOTE:
ALL FIXTURES TO BE INSTALLED AS PER MANUFACTURER SPECIFICATIONS

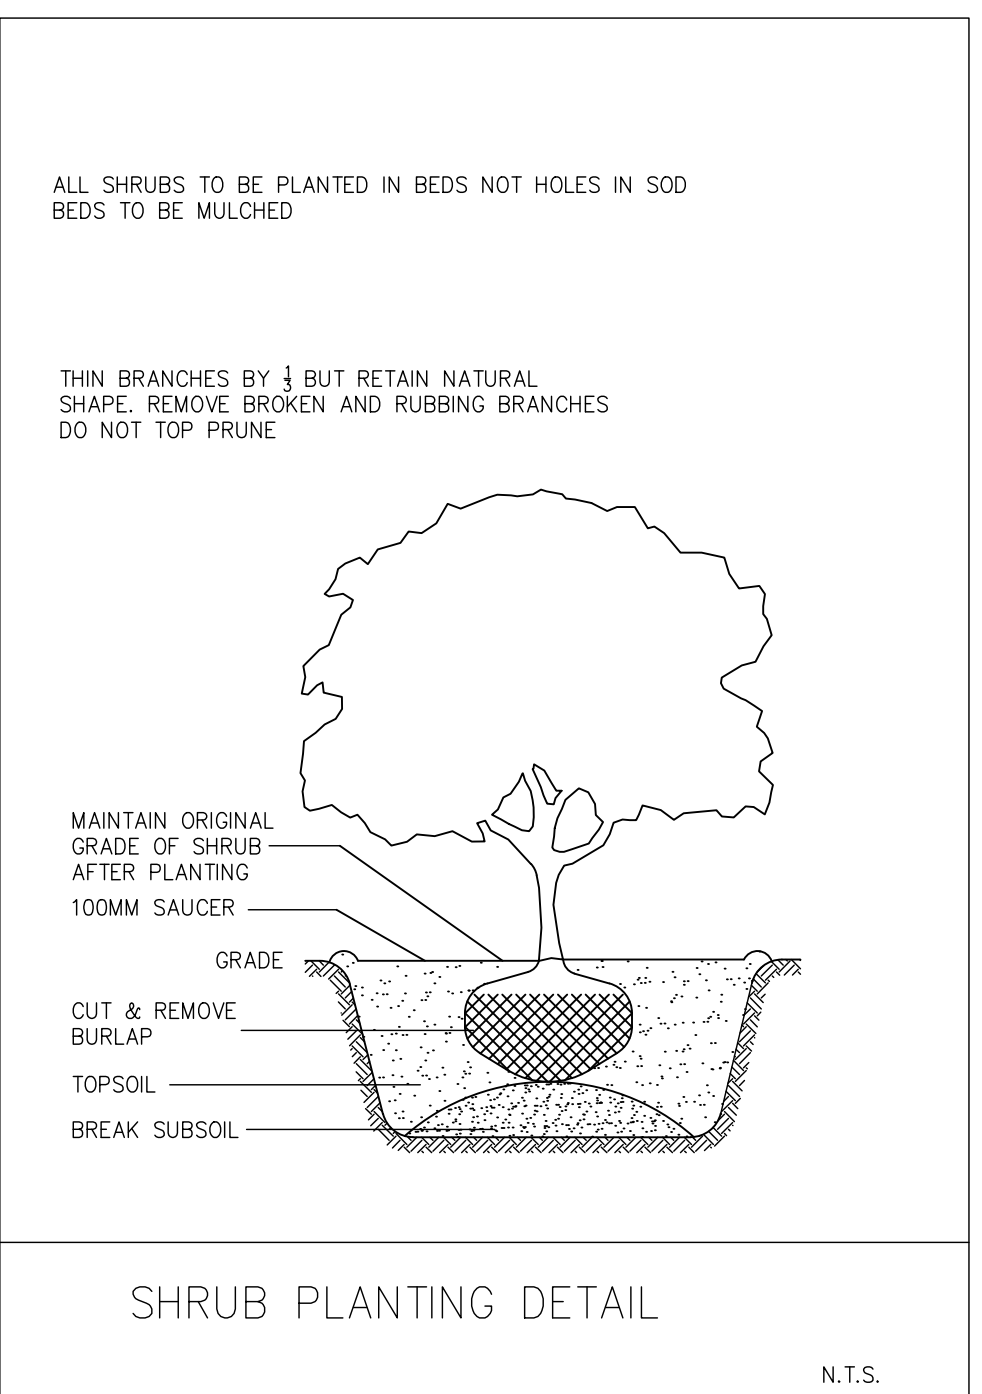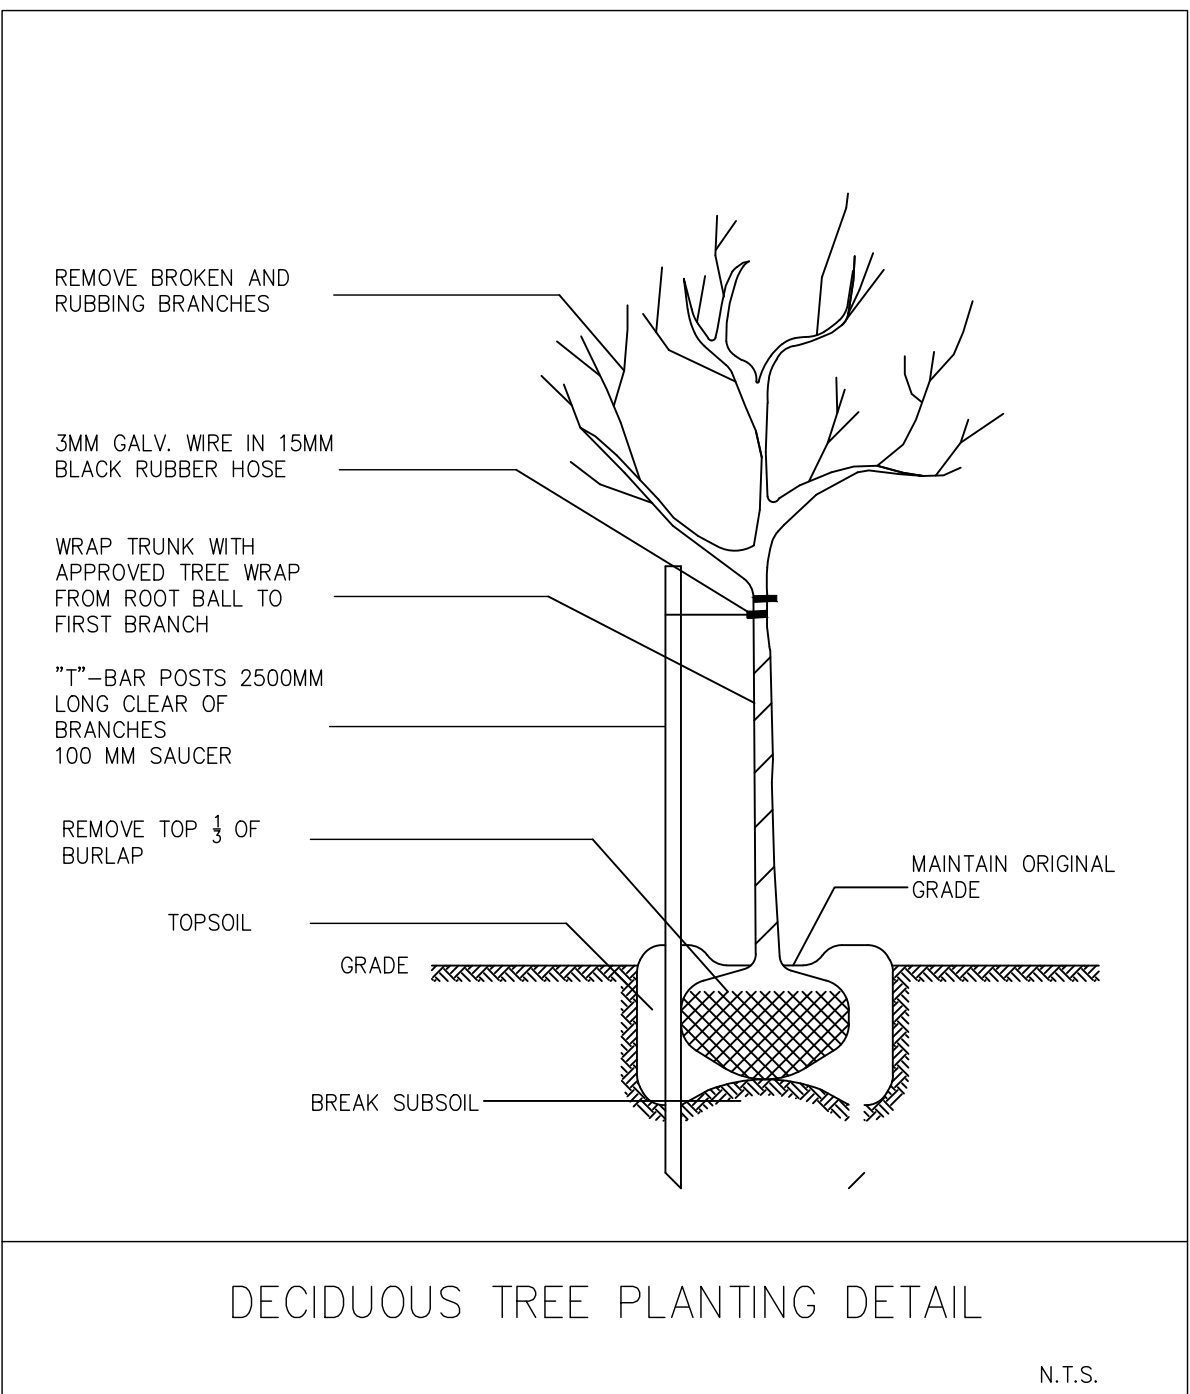

1600 SERIES

MBR-1600-00008
Legacy # SCBR1600-S

Sustainability Facts

Unit Size: One (1) MBR-1600-00008 Bike Rack

Carbon Footprint (CO2e): 180 kg CO2e-Eq

Total energy use (EPU): 3132 MJ-Eq

Water use (WPU): 2.28 m3 water

Material recyclability: 90%

LEED v4.1 Credits

Type III Environmental Product Declaration

Material Inventory

Low VOC Products

Free of Halogen Substances

DESCRIPTION: 1600 Series - SC Bike Rack; Cast Aluminum, Surface Mount, 2 Bike Configuration

FINISH: The Maglin Powdercoat System provides a durable finish on all metal surfaces.

INSTALLATION: The bike rack is delivered pre-assembled. It is available with either a surface mount or direct burial installation option.

TO SPECIFY: Select MBR-1600-00008
Choose: Powdercoat Color

HEIGHT: 25.19" (63.98cm) LENGTH: 27.62" (70.17cm) WIDTH: 3.375" (8.375cm) WEIGHT: 18.3lbs (8.3kg)

MAGLIN
Site Furniture

7490 7th Ave
400 2nd St
Calgary, Alberta
T2C 1A9
Canada
www.maglin.com
info@maglin.com

04 MAGLIN BIKE RACK

501 SCALE: NTS



PROJECT

Shell Canada Products Prince of Wales and Meadowlands (KDR)

1440 Prince of Wales Dr
Ottawa, ON K2C 1N6

CLIENT

Shell Canada
400-4th Avenue SW
Calgary, AB T2P 0J4
403.252.4554 tel
www.shell.ca

CONSULTANT

AECOM Canada Ltd
4th Floor, 3292 Production Way
Burnaby, BC V5A 4R4
604.444.6400 tel 604.294.8597 fax
www.aecom.com

CTM Design Services Ltd.
225, 340 Midpark Way SE
Calgary, AB T2X 1P1
403.640.0990 tel
www.ctmdesign.ca


REGISTRATION



ISSUE/REVISION

NO	DATE	DESCRIPTION
02	2024/11/25	ISSUED FOR SPA PHASE 3 REVIEW
01	2024/08/01	ISSUED FOR SPA PHASE 3 REVIEW
1/R	DATE	DESCRIPTION

DRAWN BY SR **SCALE** 1:150

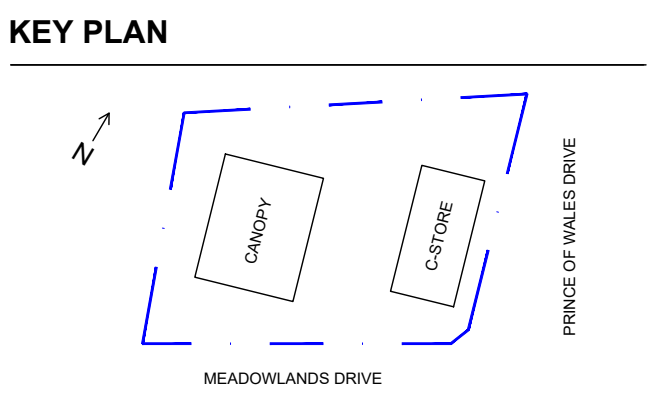

GLOBAL PROJECT ID NUMBER
CAN00650

SHEET TITLE
SITE
PLANT SCHEDULE & DETAILS

CTM DESIGN FILE NAME
2024072_L101.0_2024.11.26

SHEET NUMBER

L501.0

This drawing has been prepared for the use of AECOM's client and may not be used, reproduced or read upon by third parties, except as signed by AECOM and its client, as required by law or for use by governmental reviewing agencies. AECOM accepts no responsibility, and denies any liability whatsoever, to any party that modifies this drawing without AECOM's express written consent. Do not scale this document. All measurements must be obtained from stated dimension.