


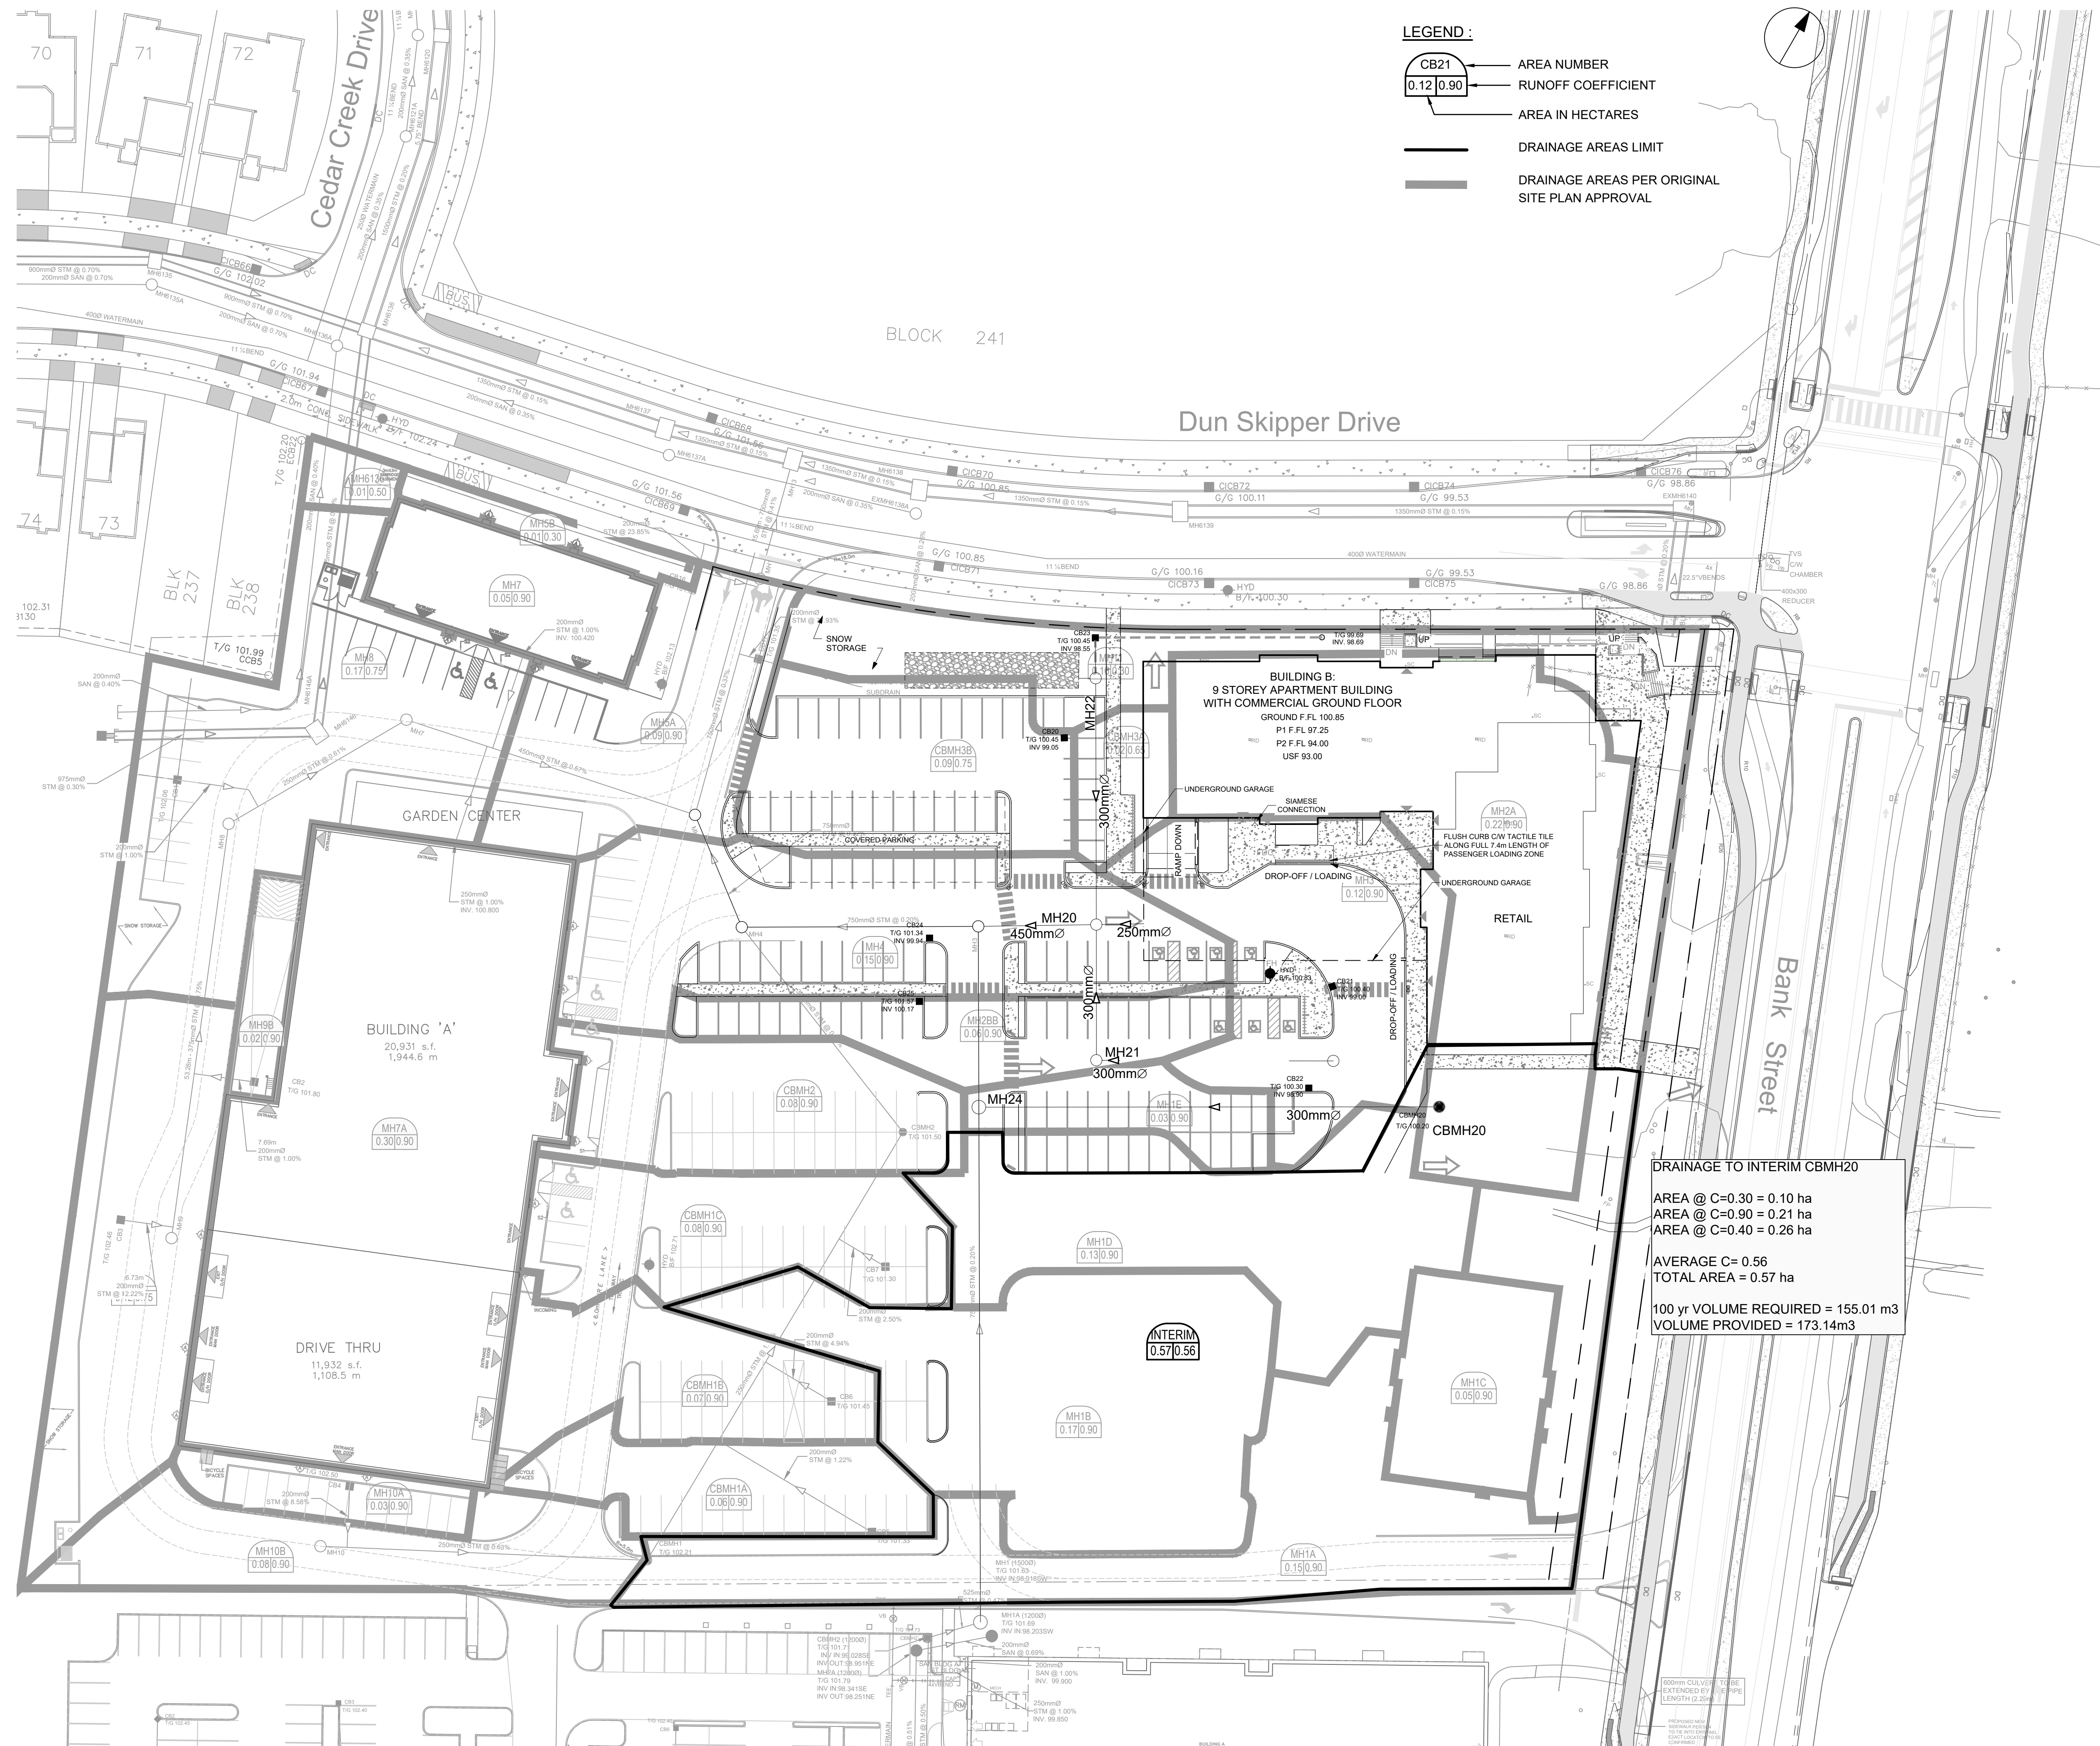

CLIENT

2668867 Ontario Inc.

COPYRIGHT

This drawing has been prepared solely for the intended use, thus any reproduction or distribution for any purpose other than authorized by Arcadis is forbidden. Written dimensions shall have precedence over scaled dimensions. Contractors shall verify and be responsible for all dimensions and conditions on the job, and Arcadis shall be informed of any variations from the dimensions and conditions shown on the drawing. Shop drawings shall be submitted to Arcadis for general conformance before proceeding with fabrication.

Arcadis Professional Services (Canada) Inc.

Formerly B Group Professional Services (Canada) Inc.

| ISSUES |                                 |            |
|--------|---------------------------------|------------|
| No.    | DESCRIPTION                     | DATE       |
| 1      | SUBMISSION NO.1 FOR CITY REVIEW | 2024-11-26 |
| 2      | SUBMISSION NO.2 FOR CITY REVIEW | 2025-02-18 |
| 3      | SUBMISSION NO.3 FOR CITY REVIEW | 2025-04-22 |
| 4      |                                 |            |

SEE 010 FOR NOTES, LEGEND AND DETAILS

KEY PLAN

CONSULTANTS

1:400

0 4 8 12 20m

0 4 8 12 20m

SEAL

LICENSED PROFESSIONAL ENGINEER

W. ZHUANG

100231427

2025/04/22

PROVINCE OF ONTARIO

PRIME CONSULTANT

ARCADIS

333 Preston Street - Suite 500  
Ottawa ON K1S 5N4 Canada  
tel 613 225 1311  
www.arcadis.com

PROJECT

SENIORS APARTMENTS

BANK STREET AT DUN SKIPPER DRIVE

PROJECT NO:

148290

DRAWN BY:

M.M.

CHECKED BY:

R.M.

PROJECT MGR:

R.M.

APPROVED BY:

A.Z.

SHEET TITLE

INTERIM STORM DRAINAGE AREA PLAN

SHEET NUMBER

C-501

ISSUE

3

DRAINAGE TO INTERIM CBMH20  
AREA @ C=0.30 = 0.10 ha  
AREA @ C=0.90 = 0.21 ha  
AREA @ C=0.40 = 0.26 ha  
AVERAGE C= 0.56  
TOTAL AREA = 0.57 ha  
100 yr VOLUME REQUIRED = 155.01 m3  
VOLUME PROVIDED = 173.14m3