

A

1.5'

104.62

104.40 (H)

104.60 (Spot)

96.79

B

105.80

96.79

C

105.80

96.79

D

105.80

96.79

E

105.80

96.79

F

105.80

96.79

G

105.80

96.79

FINISHED FLOOR ELEVATION
TOP OF FOUNDATION ELEVATION
UNDERSIDE OF FOOTING ELEVATION
MINIMUM UNDERSIDE OF FOOTING
(Based on the higher of the sewer obverts, or hydraulic grade line)
MINIMUM GARAGE GRADE

WALKUP UNIT

WALKOUT UNIT

NON-STANDARD FOUNDATION
(Frost cover not provided for standard unit)

HIGHBACK UNIT (1.5m frost cover on footings)

NOISE BARRIER LOCATION


NOISE BARRIER GATE

RIP-RAP

TOWN HOUSE SPLITS

2 hr FIREWALL

2 hr FIREWALL

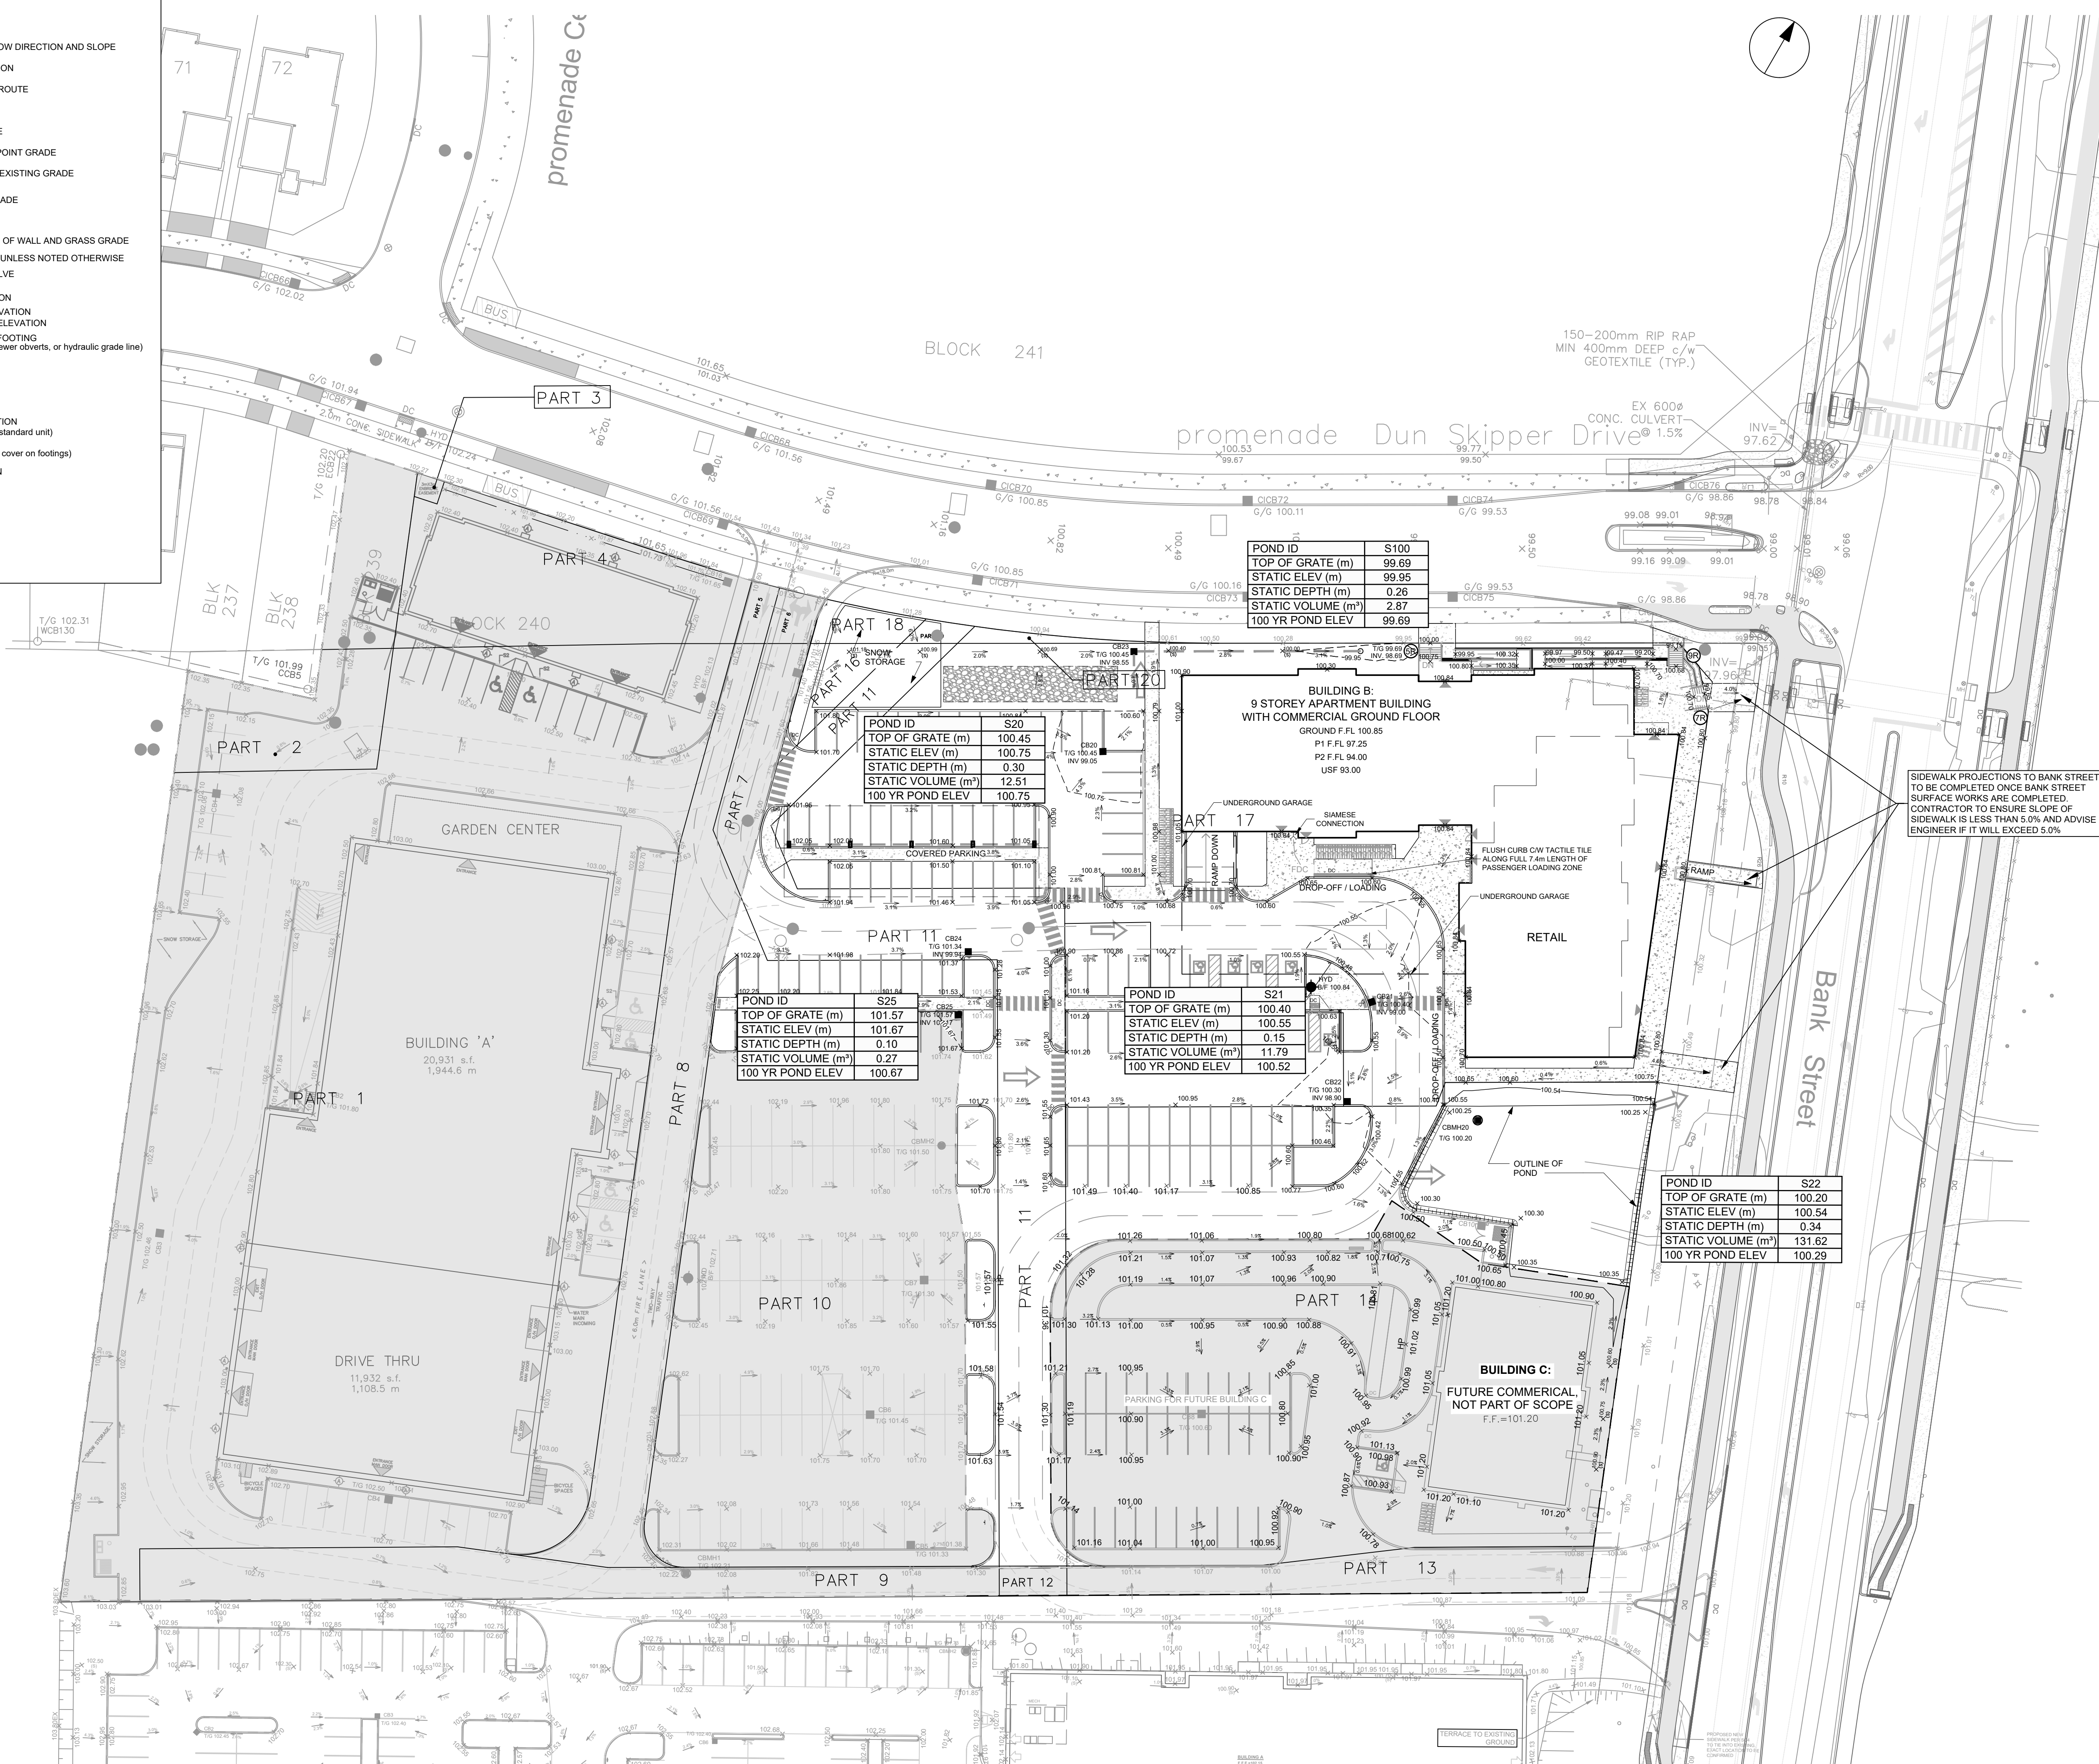

SHEET NUMBER	ISSUE
C-600	6