


NO	DESCRIPTION	DATE
5	FOR CITY REVIEW	2025-11-03
4	FOR CITY REVIEW	2025-07-18
3	FOR CITY REVIEW	2025-04-13
2	FOR CITY REVIEW	2025-01-17
1	FOR COORDINATION	2024-12-17

IT IS THE RESPONSIBILITY OF THE APPROPRIATE CONTRACTOR TO CHECK AND VERIFY ALL DIMENSIONS ON THE SITE AND TO REPORT ALL ERRORS AND/OR OMISSIONS TO THE ARCHITECT. ALL CONTRACTORS MUST COMPLY WITH ALL PERTINENT CODES AND BY-LAWS. DO NOT SCALE DRAWINGS.

THIS DOCUMENT AND ITS CONTENT IS COPYRIGHTED. ANY REPRODUCTION IS PROHIBITED UNLESS GRANTED BY THE ARCHITECT.

DO NOT USE FOR
CONSTRUCTION

DATE 2025-11-03	DESIGNED P.POMERLEAU
	DRAWN MAURÉ
PROJECT No 24063	CHECKED P.MARTIN

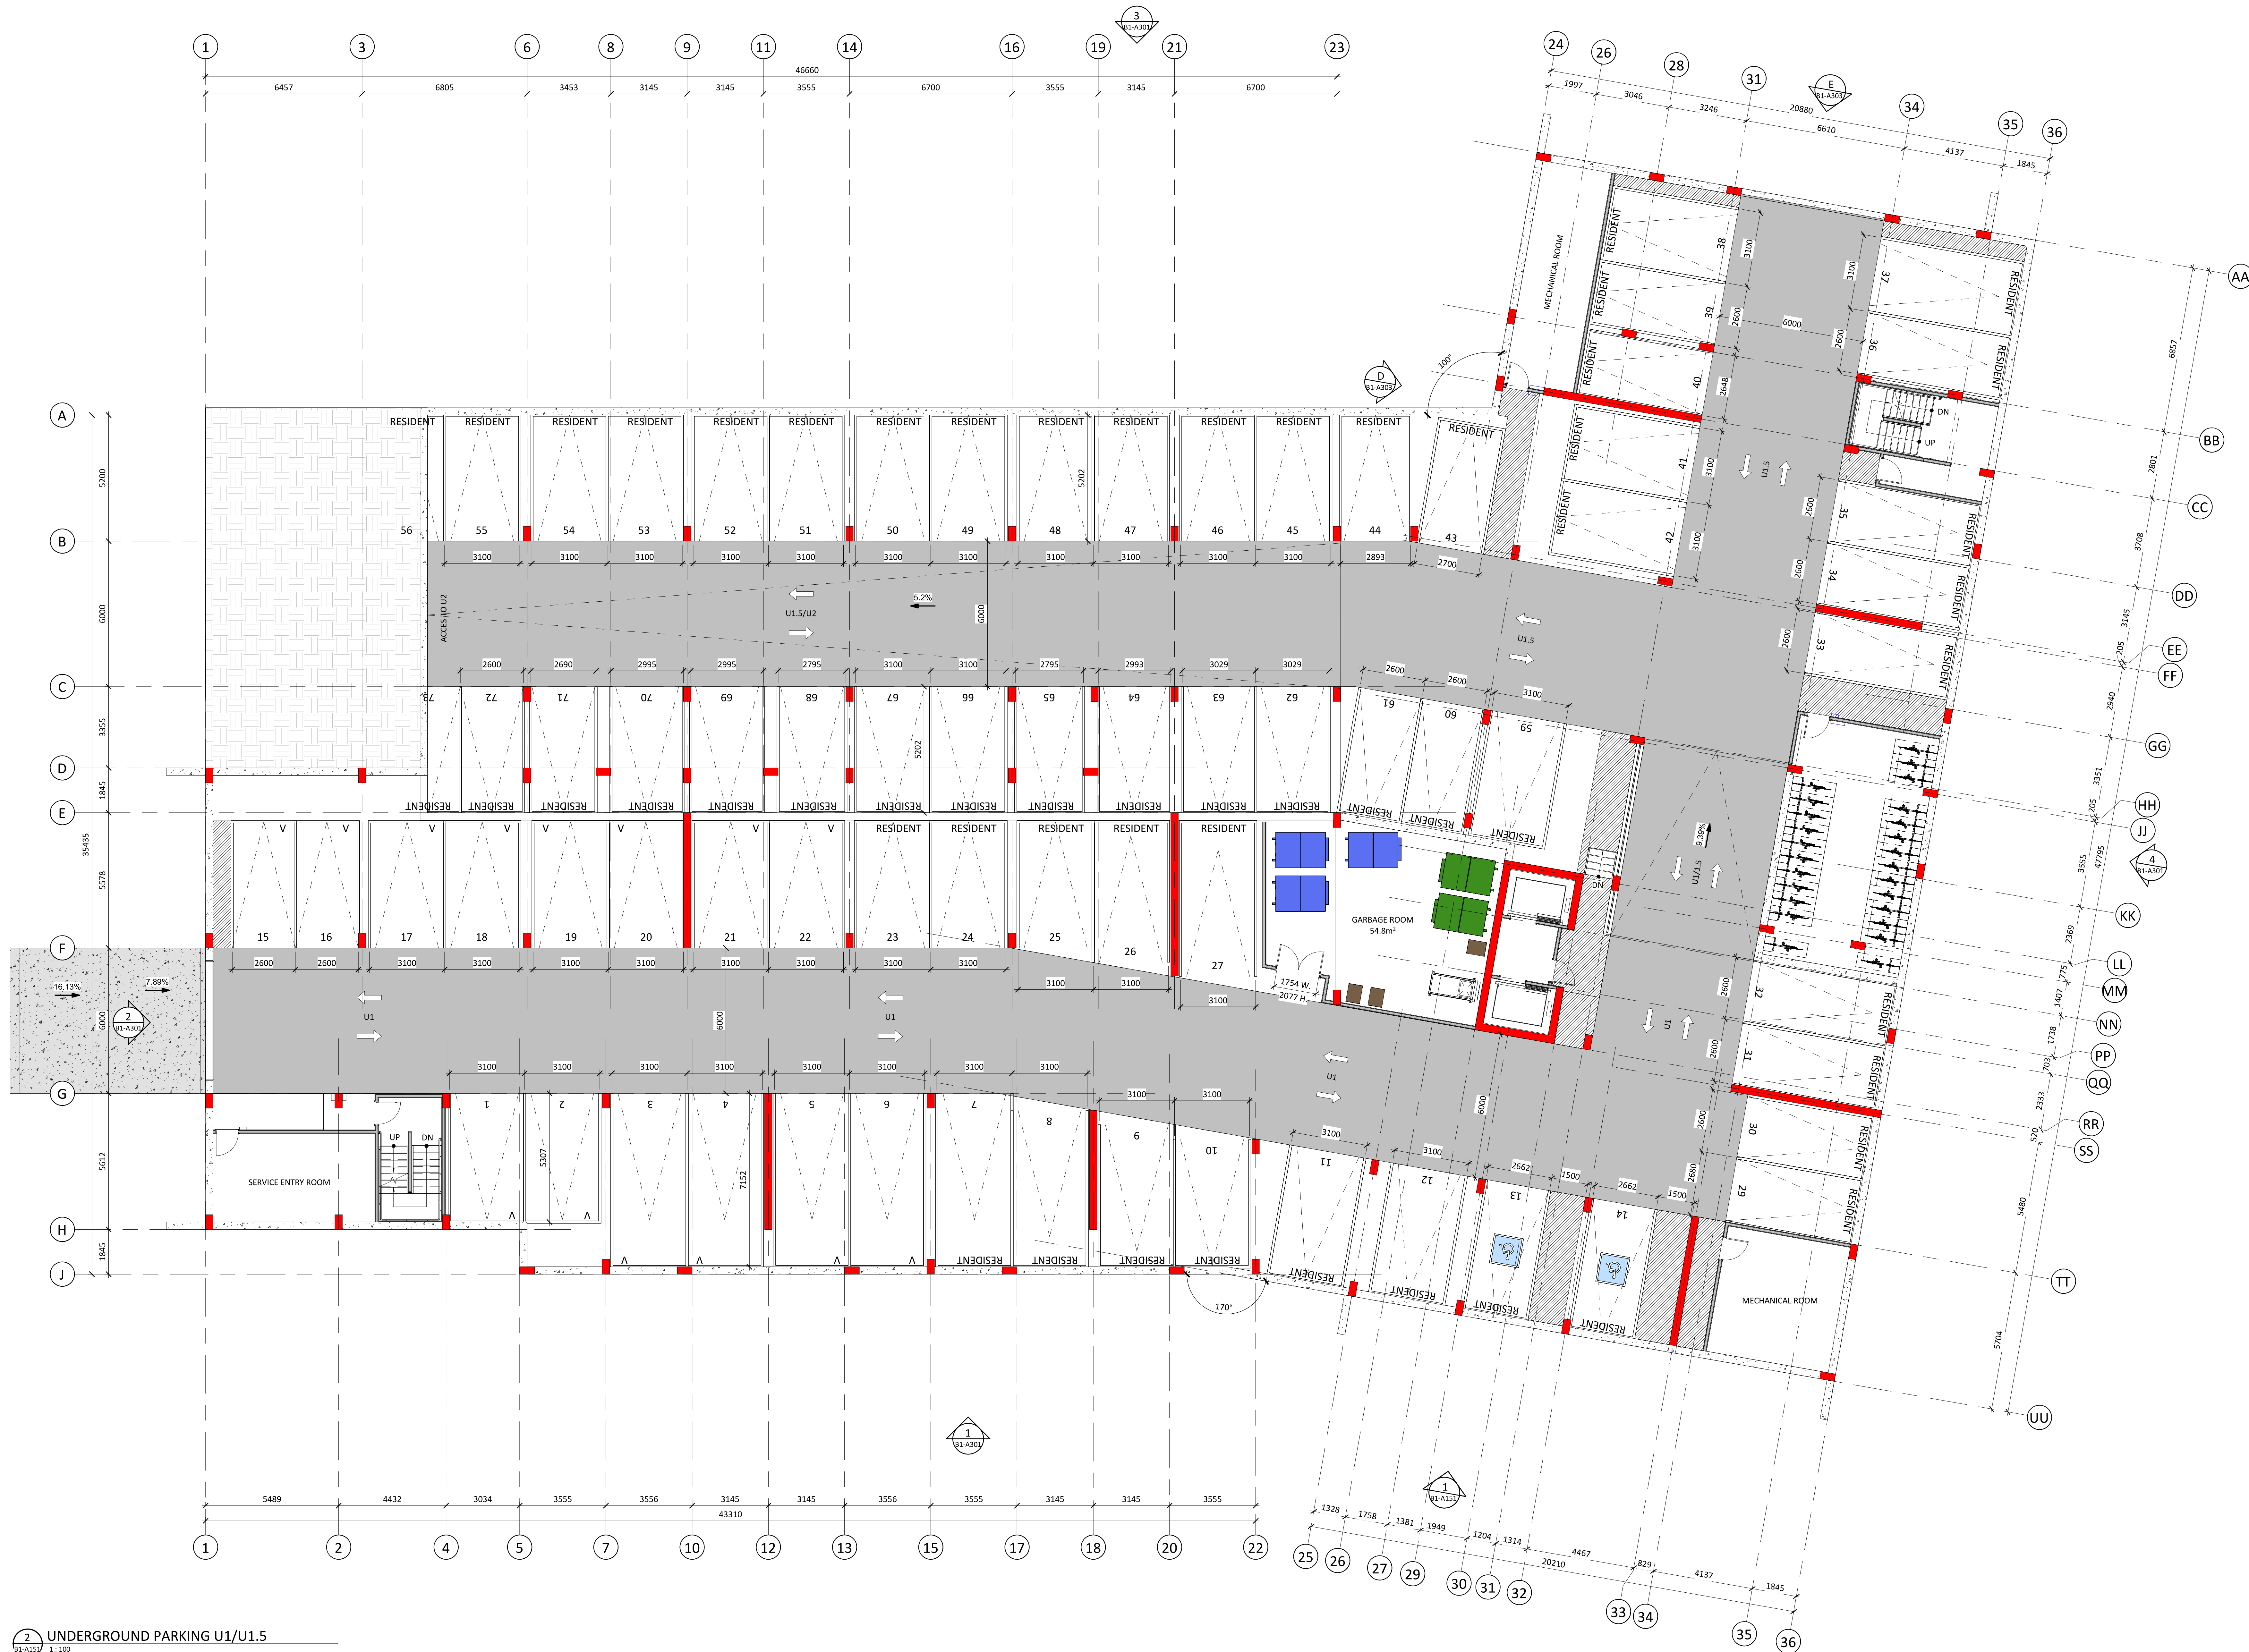

2 UNDERGROUND PARKING U1/U1.5
1:100