

18







CO. 5

PLAN
of that part of the VILLAGE
OF
MANOTICK
LAID OUT BY
Richard Tighe the Elder, John Tighe, and Richard Tighe the younger.
Situatd on the west bank of the Rideau River opposite
Long Island; on Lot number 2, in the Broken Front
or Concession A of the Township of North Gower,
in the County of Carleton, in the Province of Canada.
Surveyed and Drawn by Joseph McCormell
Provincial Land Surveyor
JAN^y 1863

Richard Tighe Sr.
Richard Tighe Jun
John Tighe

CERTIFIED TO BE A TRUE COPY OF PLAN 18
REGISTERED IN THE REGISTRY OFFICE FOR THE
REGISTRY DIVISION OF CARLETON 1865

Mar 22/73
DATE
REGISTRAR

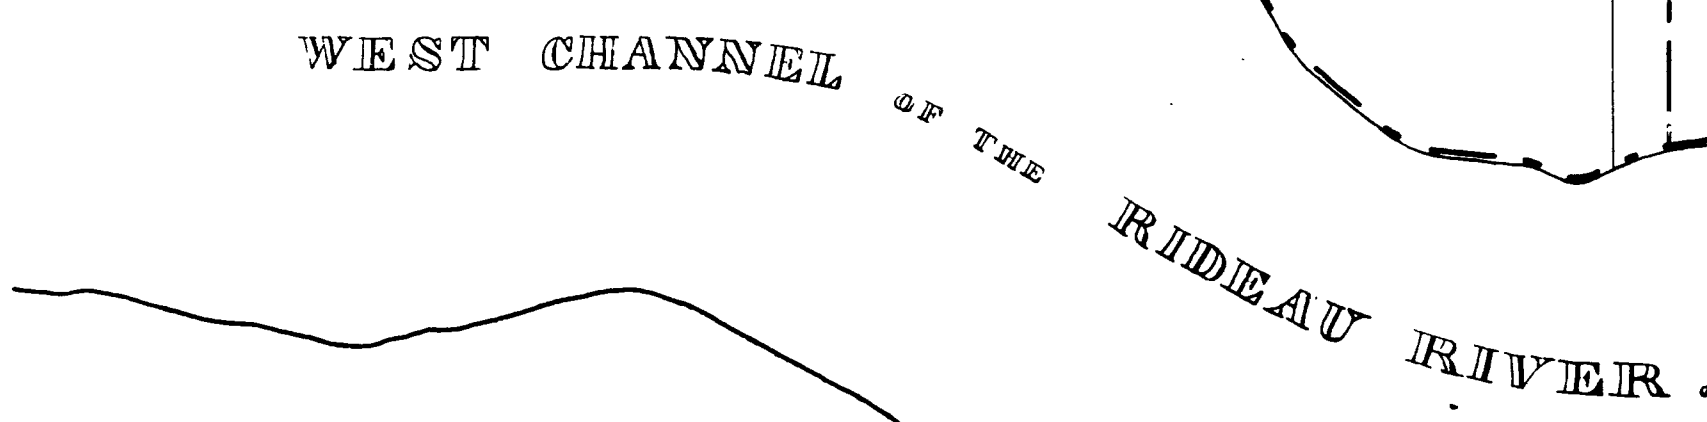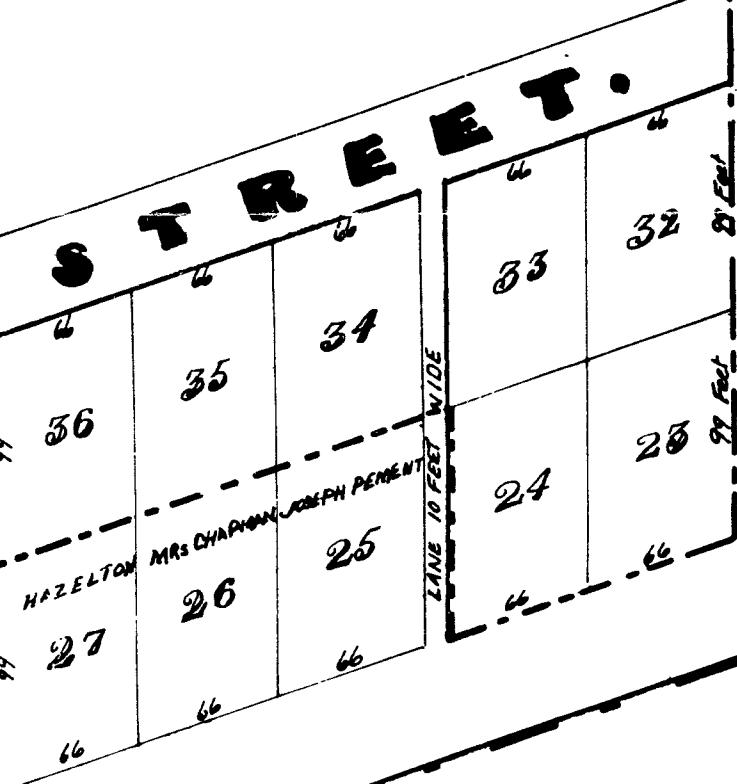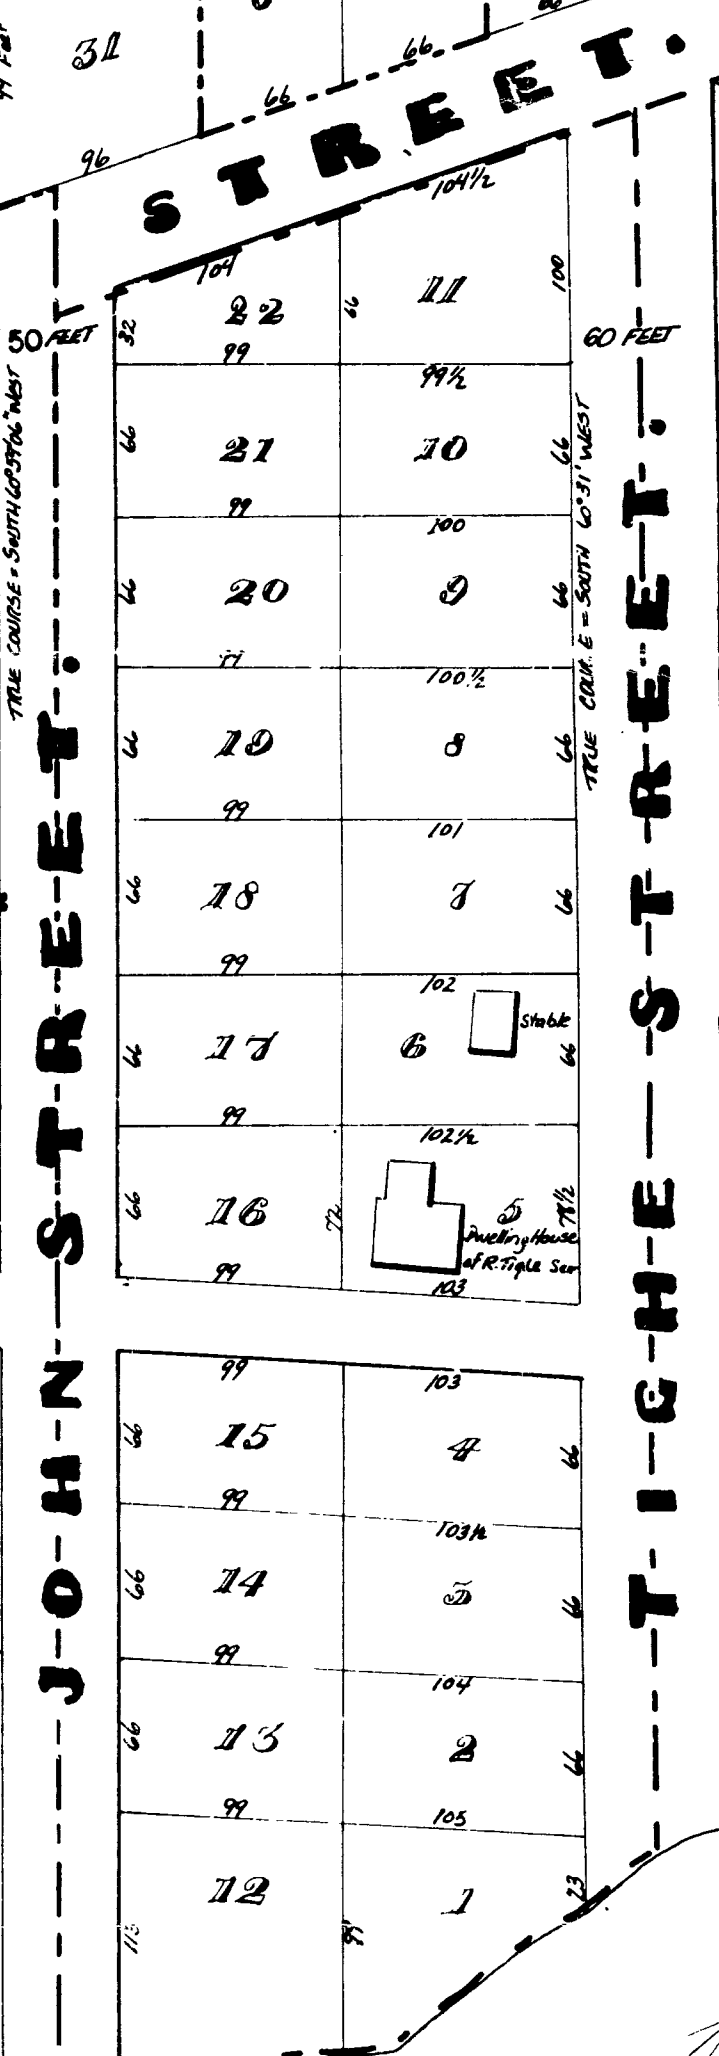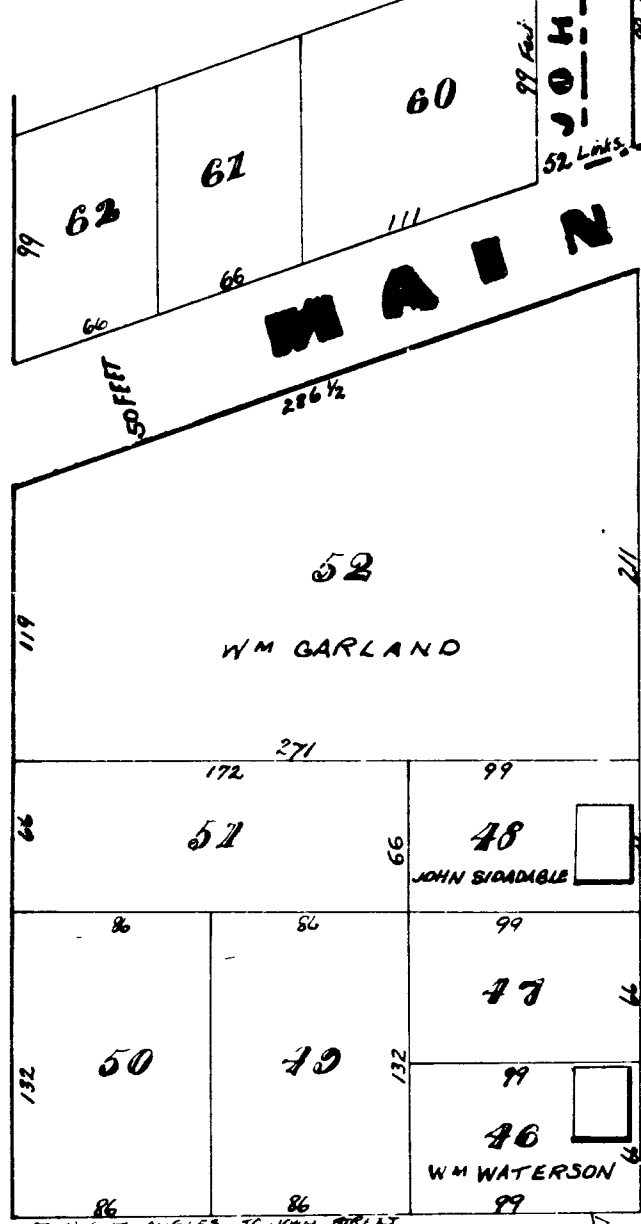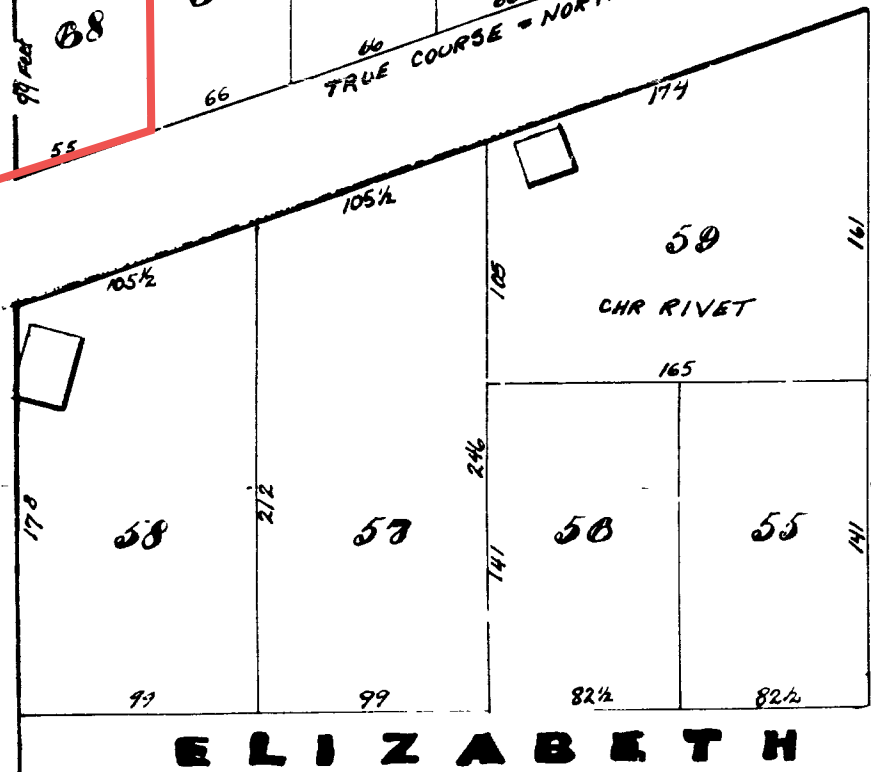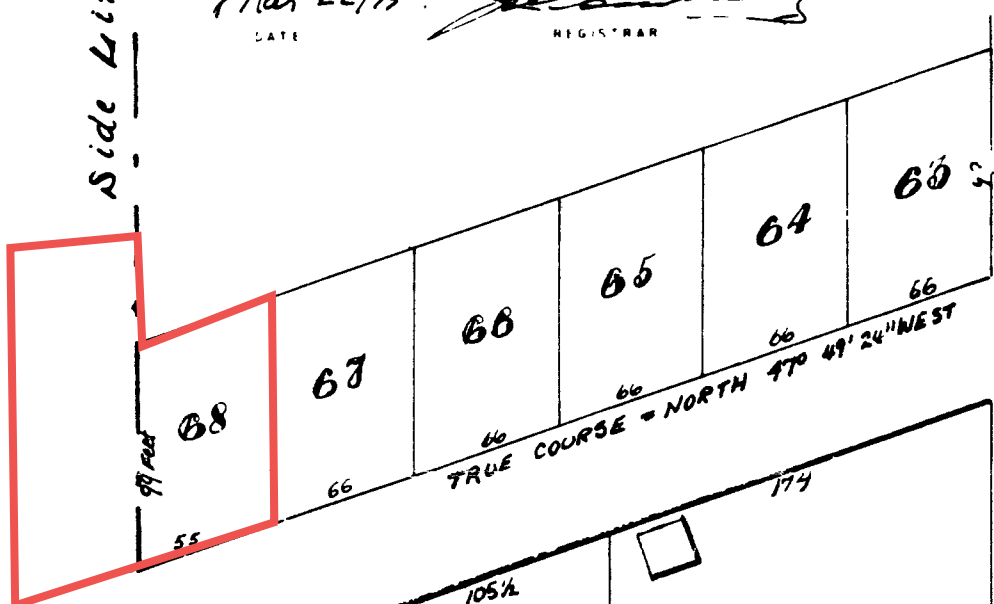

Frame Barn of
R Tighe Junr
Small field west of the Brook here
belonging to R Tighe Senr during
the life time of himself or wife.

We the undersigned do hereby declare that the plan
drawn by Joseph McCormell Esquire P.L.S. and
dated Jan^y 1863 is a correct plan of that part of the
Village of Manotick, belonging to us, and laid out by us
on part of lot number two, in the Broken Front
or Concession A of the Township of North Gower in
the County of Carleton and Province of Canada, and that
the said plan contains a true description, with the names,
and numbers and dimensions of the lots and streets
laid out by us in the said Village of Manotick.
Dated this twenty fourth day of October in the year
of our Lord one thousand eight hundred sixty five

Signed in Presence
at Joseph's Patent
Richard Tighe Sr.
Richard Tighe Jr.
John Tighe

The Village Lots from 1 to
22 inclusive, and 31, 32, belong to
R Tighe Senr and he has heretofore
disposed of to other parties Nos 25 26 27
& 28.
Nos 23, 24, 25, 26, 27, 28, 29, 30 and 31
32 to 40 inclusive, belong to R
Tighe Junr.
and Nos 41 to 68 inclusive, ex-
cept Nos 48, 49, 52 & 53 which
have by him been heretofore dis-
posed of, belong to John Tighe.

The small figures on the lots marked,
denote Feet.

The Extreme boundaries of the differ-
ent Estates are marked with
--- --- ---

SCALE - 66 Feet to an Inch.

Deposited and Entered the 9th
November 1865

18