
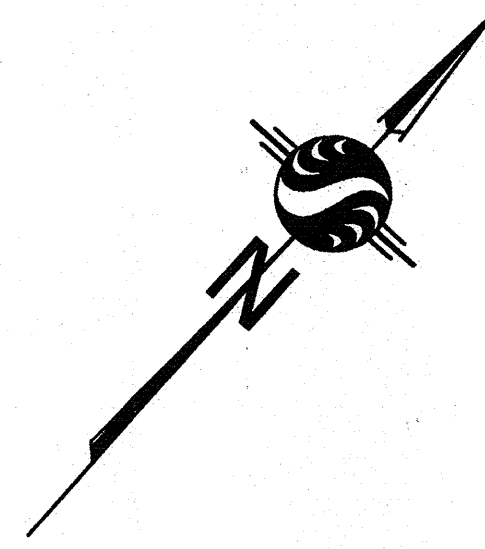


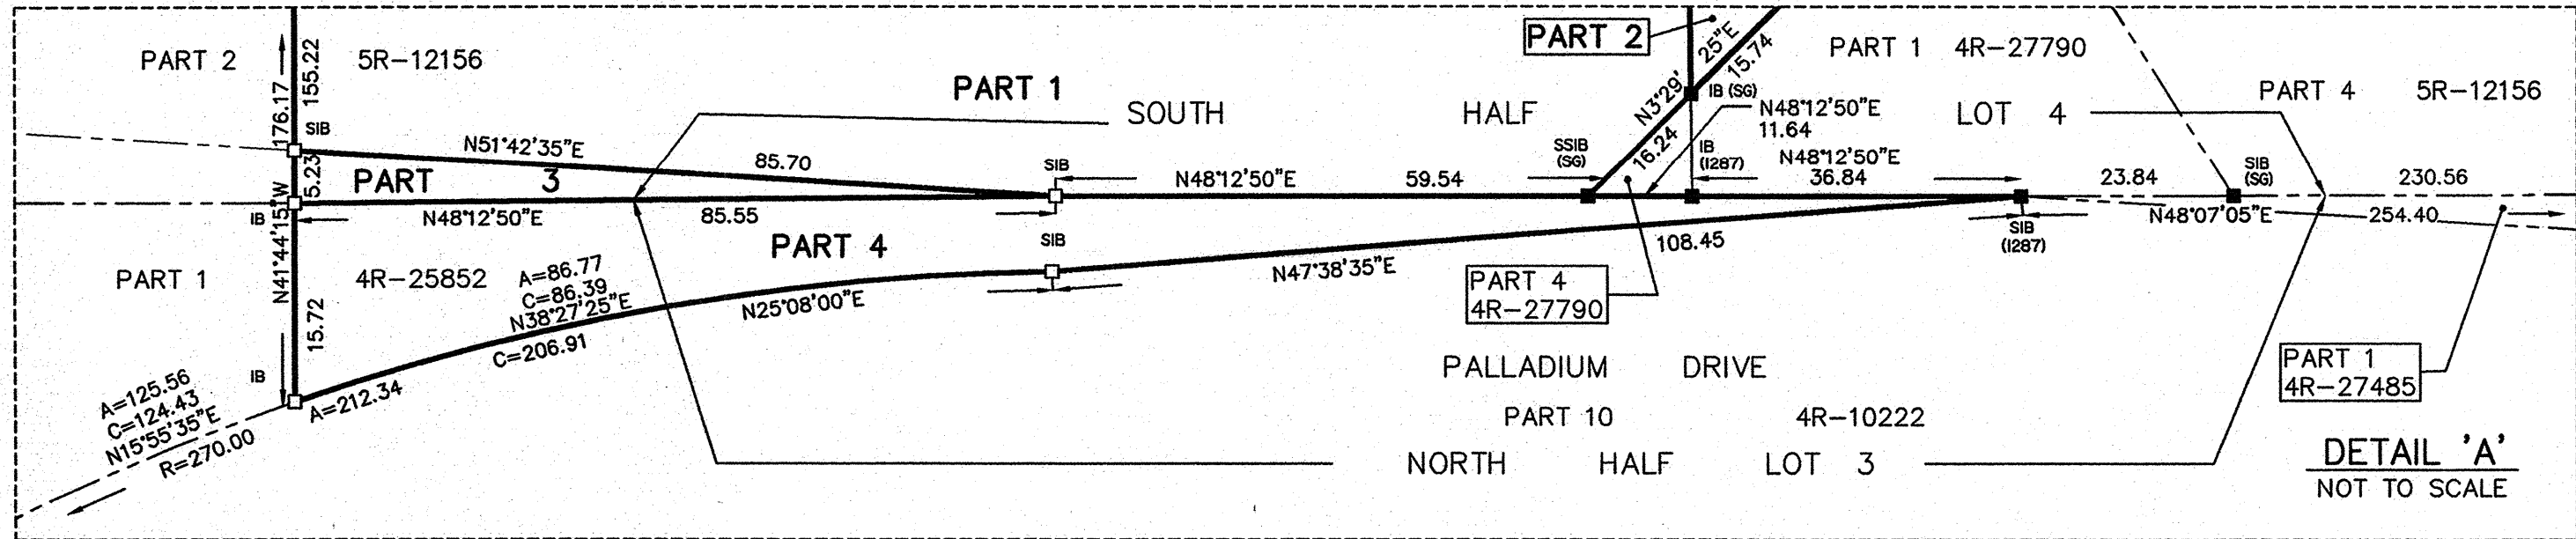

I REQUIRE THIS PLAN TO BE DEPOSITED UNDER THE LAND TITLES ACT.

PLAN 4R-28323

RECEIVED AND DEPOSITED

DATE: October 27, 2014


Brian J. Webster
BRIAN J. WEBSTER
ONTARIO LAND SURVEYOR

Brian J. Webster
REPRESENTATIVE FOR THE
LAND REGISTRAR FOR THE
LAND TITLES DIVISION OF
OTTAWA-CARLETON NO. 4.

SCHEDULE			
PART	LOT	CONCESSION	PIN
1	PART OF 4	1	PART OF 04508-0110
2			
3			
4	PART OF 3		PART OF 04508-0095

PARTS 1, 2 AND 3 COMPRISE PART OF PIN 04508-0110
PART 4 COMPRISE PART OF PIN 04508-0095

PLAN OF SURVEY of
PART OF LOTS 3 AND 4
CONCESSION 1
GEOGRAPHIC TOWNSHIP OF HUNTLEY
CITY OF OTTAWA

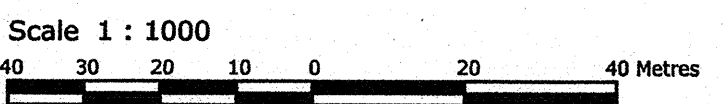

METRIC CONVERSION
DISTANCES AND COORDINATES SHOWN ON THIS PLAN ARE IN METRES AND CAN BE CONVERTED TO FEET BY DIVIDING BY 0.3048

GRID SCALE CONVERSION
DISTANCES ARE GROUND AND CAN BE CONVERTED TO GRID BY MULTIPLYING BY THE COMBINED SCALE FACTOR OF 0.999914.

BEARING NOTE
BEARINGS HEREON ARE GRID BEARINGS DERIVED FROM THE CAN-NET VRS NETWORK AND ARE REFERRED TO THE CENTRAL MERIDIAN 76° 30' WEST LONGITUDE OF THE 3° MTM ONTARIO COORDINATE SYSTEM, NAD83 (ORIGINAL) ZONE 9.

OBSERVED REFERENCE POINTS DERIVED FROM GPS OBSERVATIONS USING THE CAN-NET VIRTUAL REFERENCE STATION NETWORK:
MTM ZONE 9, NAD83 (ORIGINAL)
COORDINATES TO URBAN ACCURACY PER SEC 14(2) OF O.R.G. 216/10

POINT ID	NORTHING	EASTING
A	5018269.94	348844.82
B	5017835.03	348769.51

COORDINATES CANNOT, IN THEMSELVES, BE USED TO RE-ESTABLISH CORNERS OR BOUNDARIES SHOWN ON THIS PLAN.

SURVEYOR'S CERTIFICATE
I CERTIFY THAT:

- THIS SURVEY AND PLAN ARE CORRECT AND IN ACCORDANCE WITH THE SURVEYS ACT, THE SURVEYORS ACT AND THE LAND TITLES ACT AND THE REGULATIONS MADE UNDER THEM.
- THE SURVEY WAS COMPLETED ON THE 14th DAY OF OCTOBER, 2014.

Oct 29/14
DATE

Brian J. Webster
BRIAN J. WEBSTER
ONTARIO LAND SURVEYOR

LEGEND	DENOTES
IB	FOUND MONUMENTS
IBØ	SET MONUMENTS
SIB	IRON BAR
SSIB	ROUND IRON BAR
CP	STANDARD IRON BAR
NW	SHORT STANDARD IRON BAR
WIT	CUT CROSS
PIN	CONCRETE PIN
MEAS	NAIL & WASHER
PRO	WITNESS
OU	PROPERTY IDENTIFICATION NUMBER
SG	MEASURED
P1	PROPORTIONED
P2	ORIGIN UNKNOWN
P3	STANTEC GEOMATICS LTD.
	PLAN 4R-27790
	PLAN 4R-25852
	PLAN 4R-27297

Stantec Geomatics Ltd.
Ontario Land Surveyors
Canada Lands Surveyors
1331 CLYDE AVENUE, SUITE 400, OTTAWA, ON. K2C 3G4
PHONE (613) 722-4420 FAX (613) 722-2799

W:\active\161613001_131_TargantKental\West\Billing_161612445\reference_plan\lddwg\161613001-114-Severance-Bik22-REV3.dwg