



APPLICA

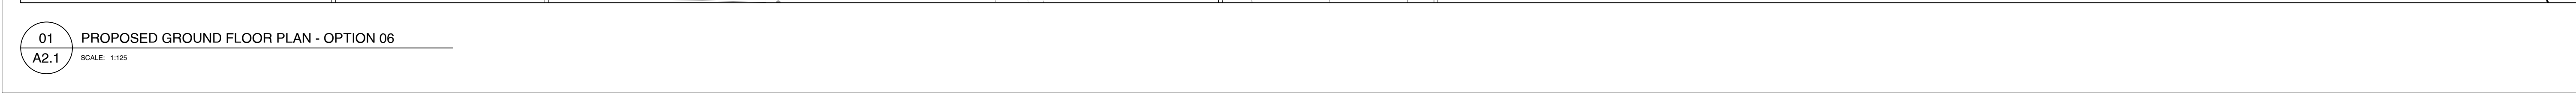

EXISTING ONE-STOREY
CHURCH.
BLDG. FOOTPRINT:
861.8sq.m. [9,276sq.ft.]

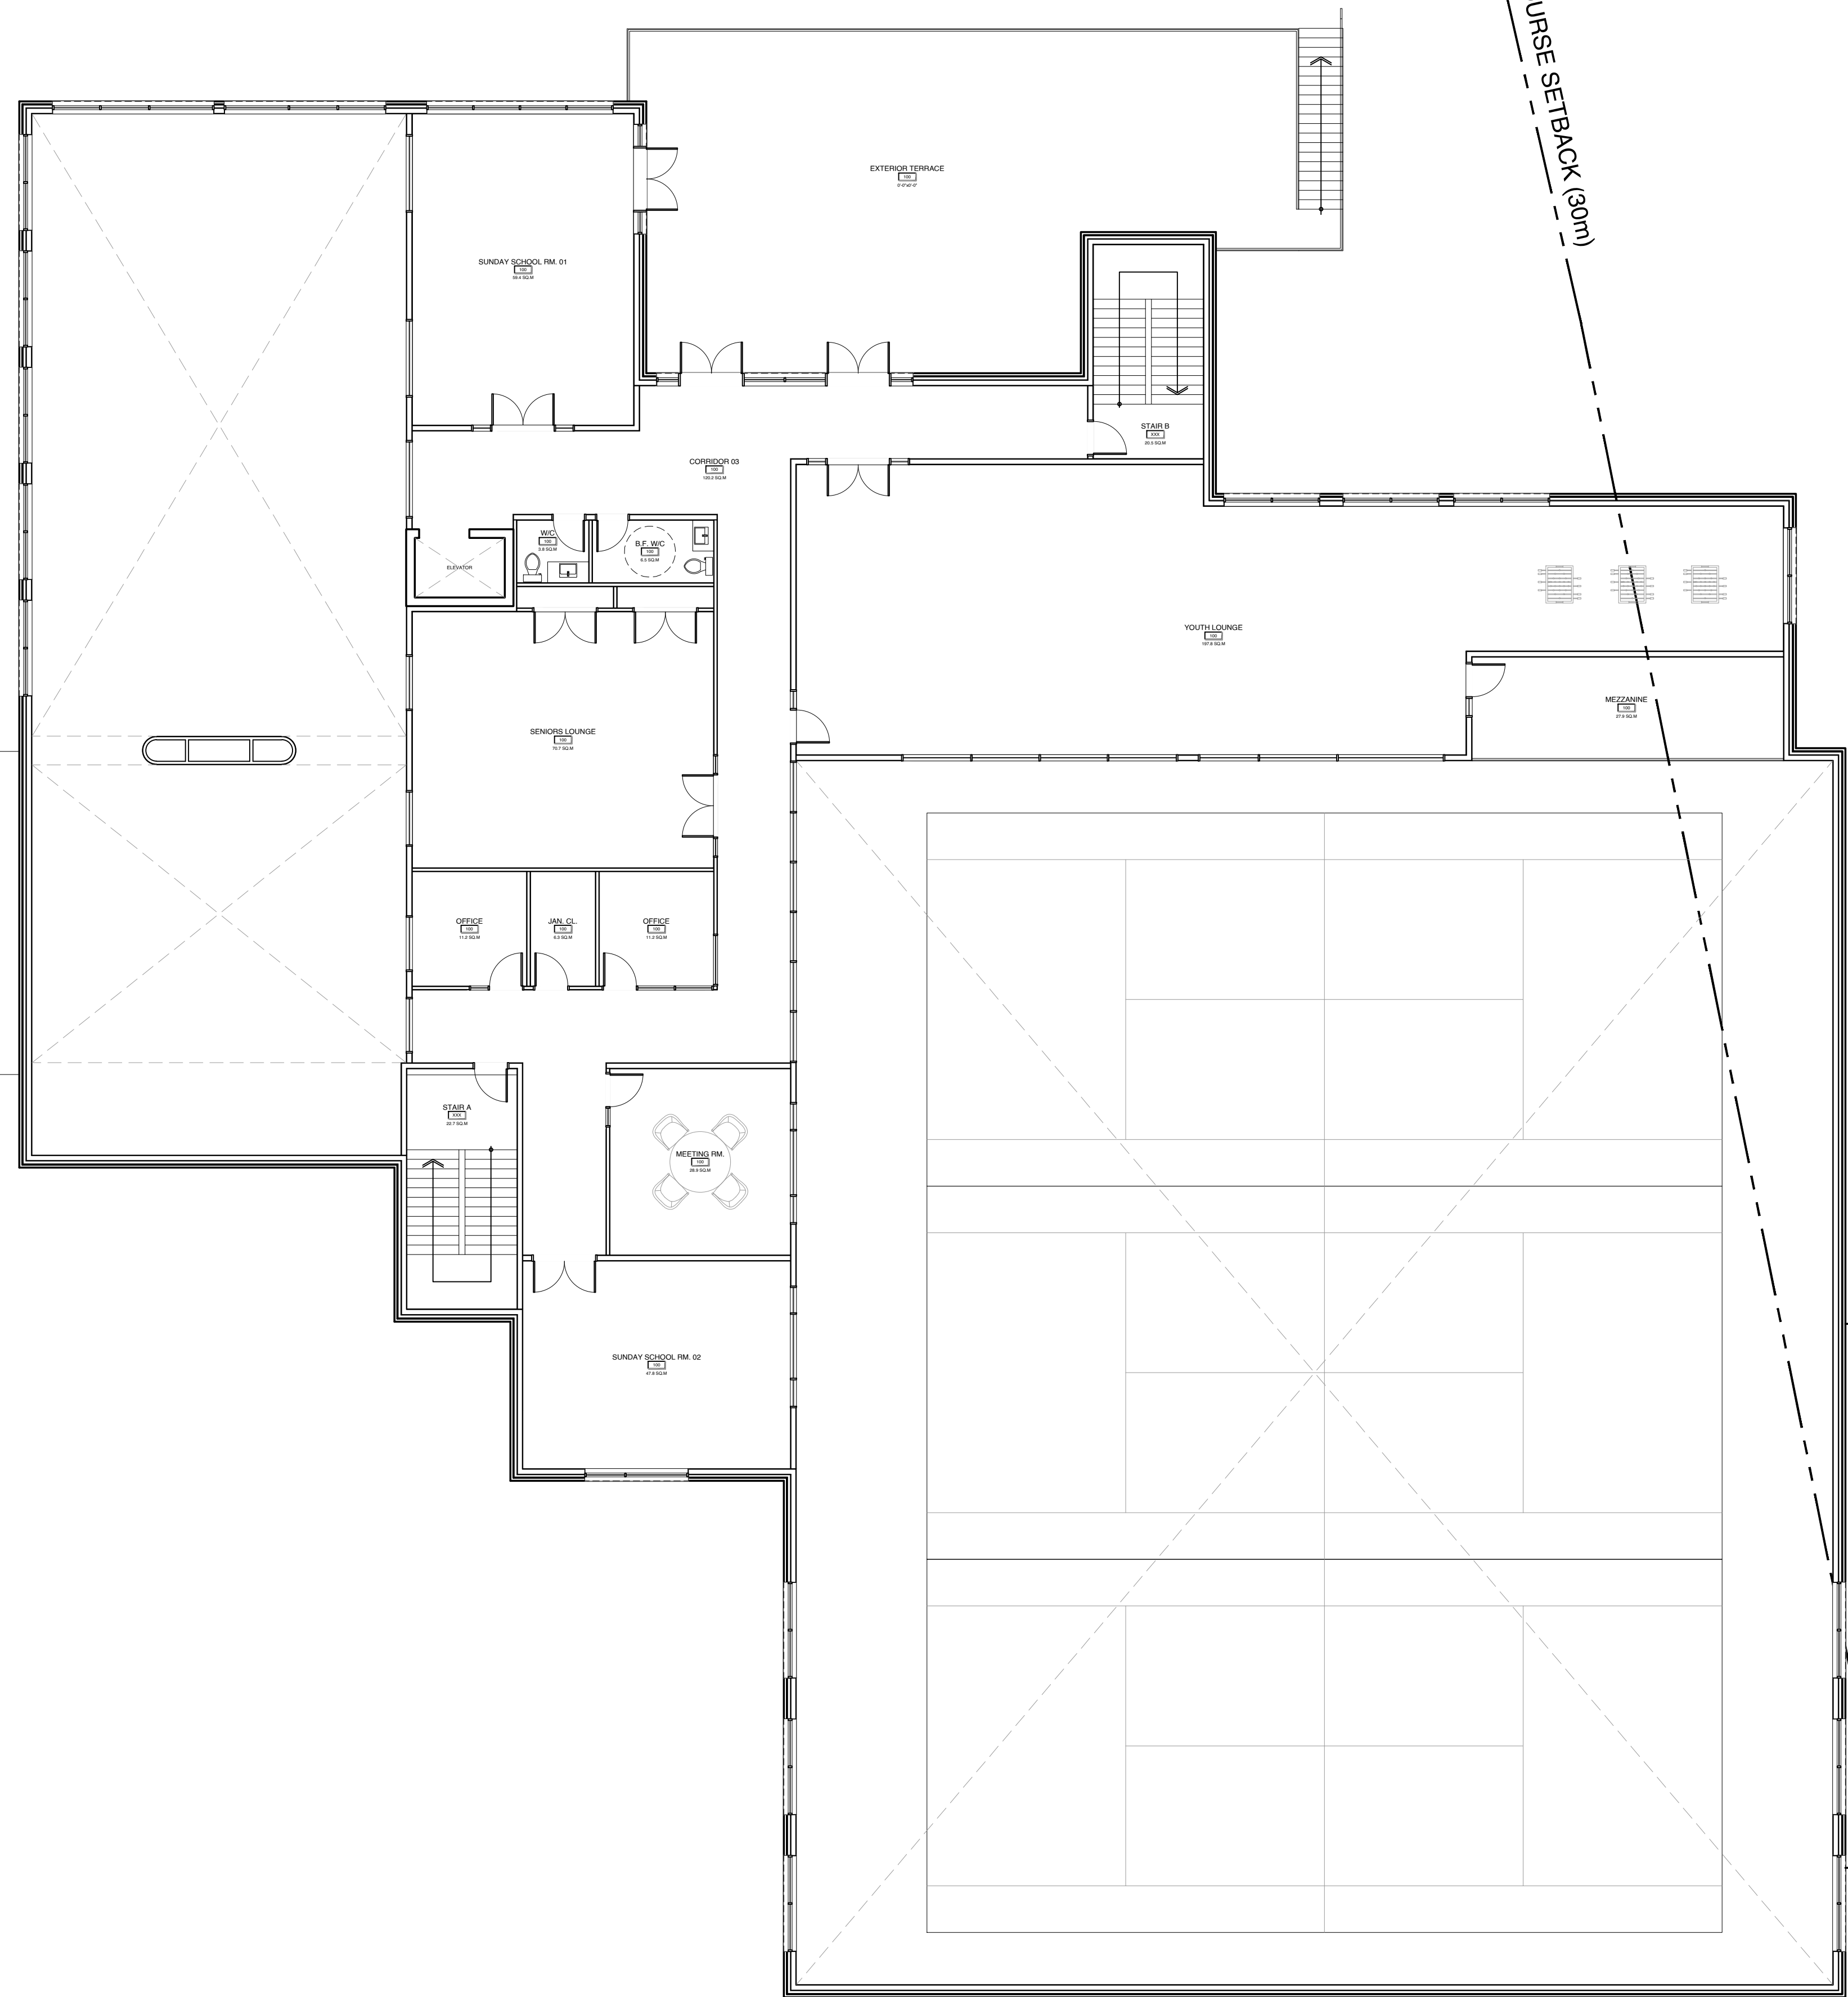

NOTES:

- 1) ALL WORK TO BE IN COMPLIANCE WITH LOCAL BUILDING CODES, REGULATIONS AND BY-LAWS.
- 2) ADDITIONAL DRAWINGS MAY BE ISSUED FOR CLARIFICATION TO ASSIST PROPER EXECUTION OF WORK. SUCH DRAWINGS WILL HAVE THE SAME MEANING AND INTENT AS IF THEY WERE INCLUDED WITH PLANS IN CONTRACT DOCUMENTS.
- 3) DO NOT SCALE DRAWINGS.
- 4) ALL SUB-CONTRACTORS TO TAKE THEIR OWN ON-SITE MEASUREMENTS AND BE RESPONSIBLE FOR THEIR ACCURACY
- 5) NOTIFY SHAWN J. LAWRENCE ARCHITECT FOR ANY ERRORS AND/OR OMISSIONS PRIOR TO START OF WORK.

SEAL:  NORTH ARROW 

[illegible]

22	2025.03.12	ISSUED FOR SPC
19	2024.12.05	ISSUED FOR COORDINATION
18	2024.08.29	ISSUED FOR COORDINATION
No.	DATE	REVISION



**LAWRENCE
ARCHITECT
INCORPORATED**

1981 CENTURY RD W, NORTH GOWER, ON

SHEET NUMBER:

APPLICATION