




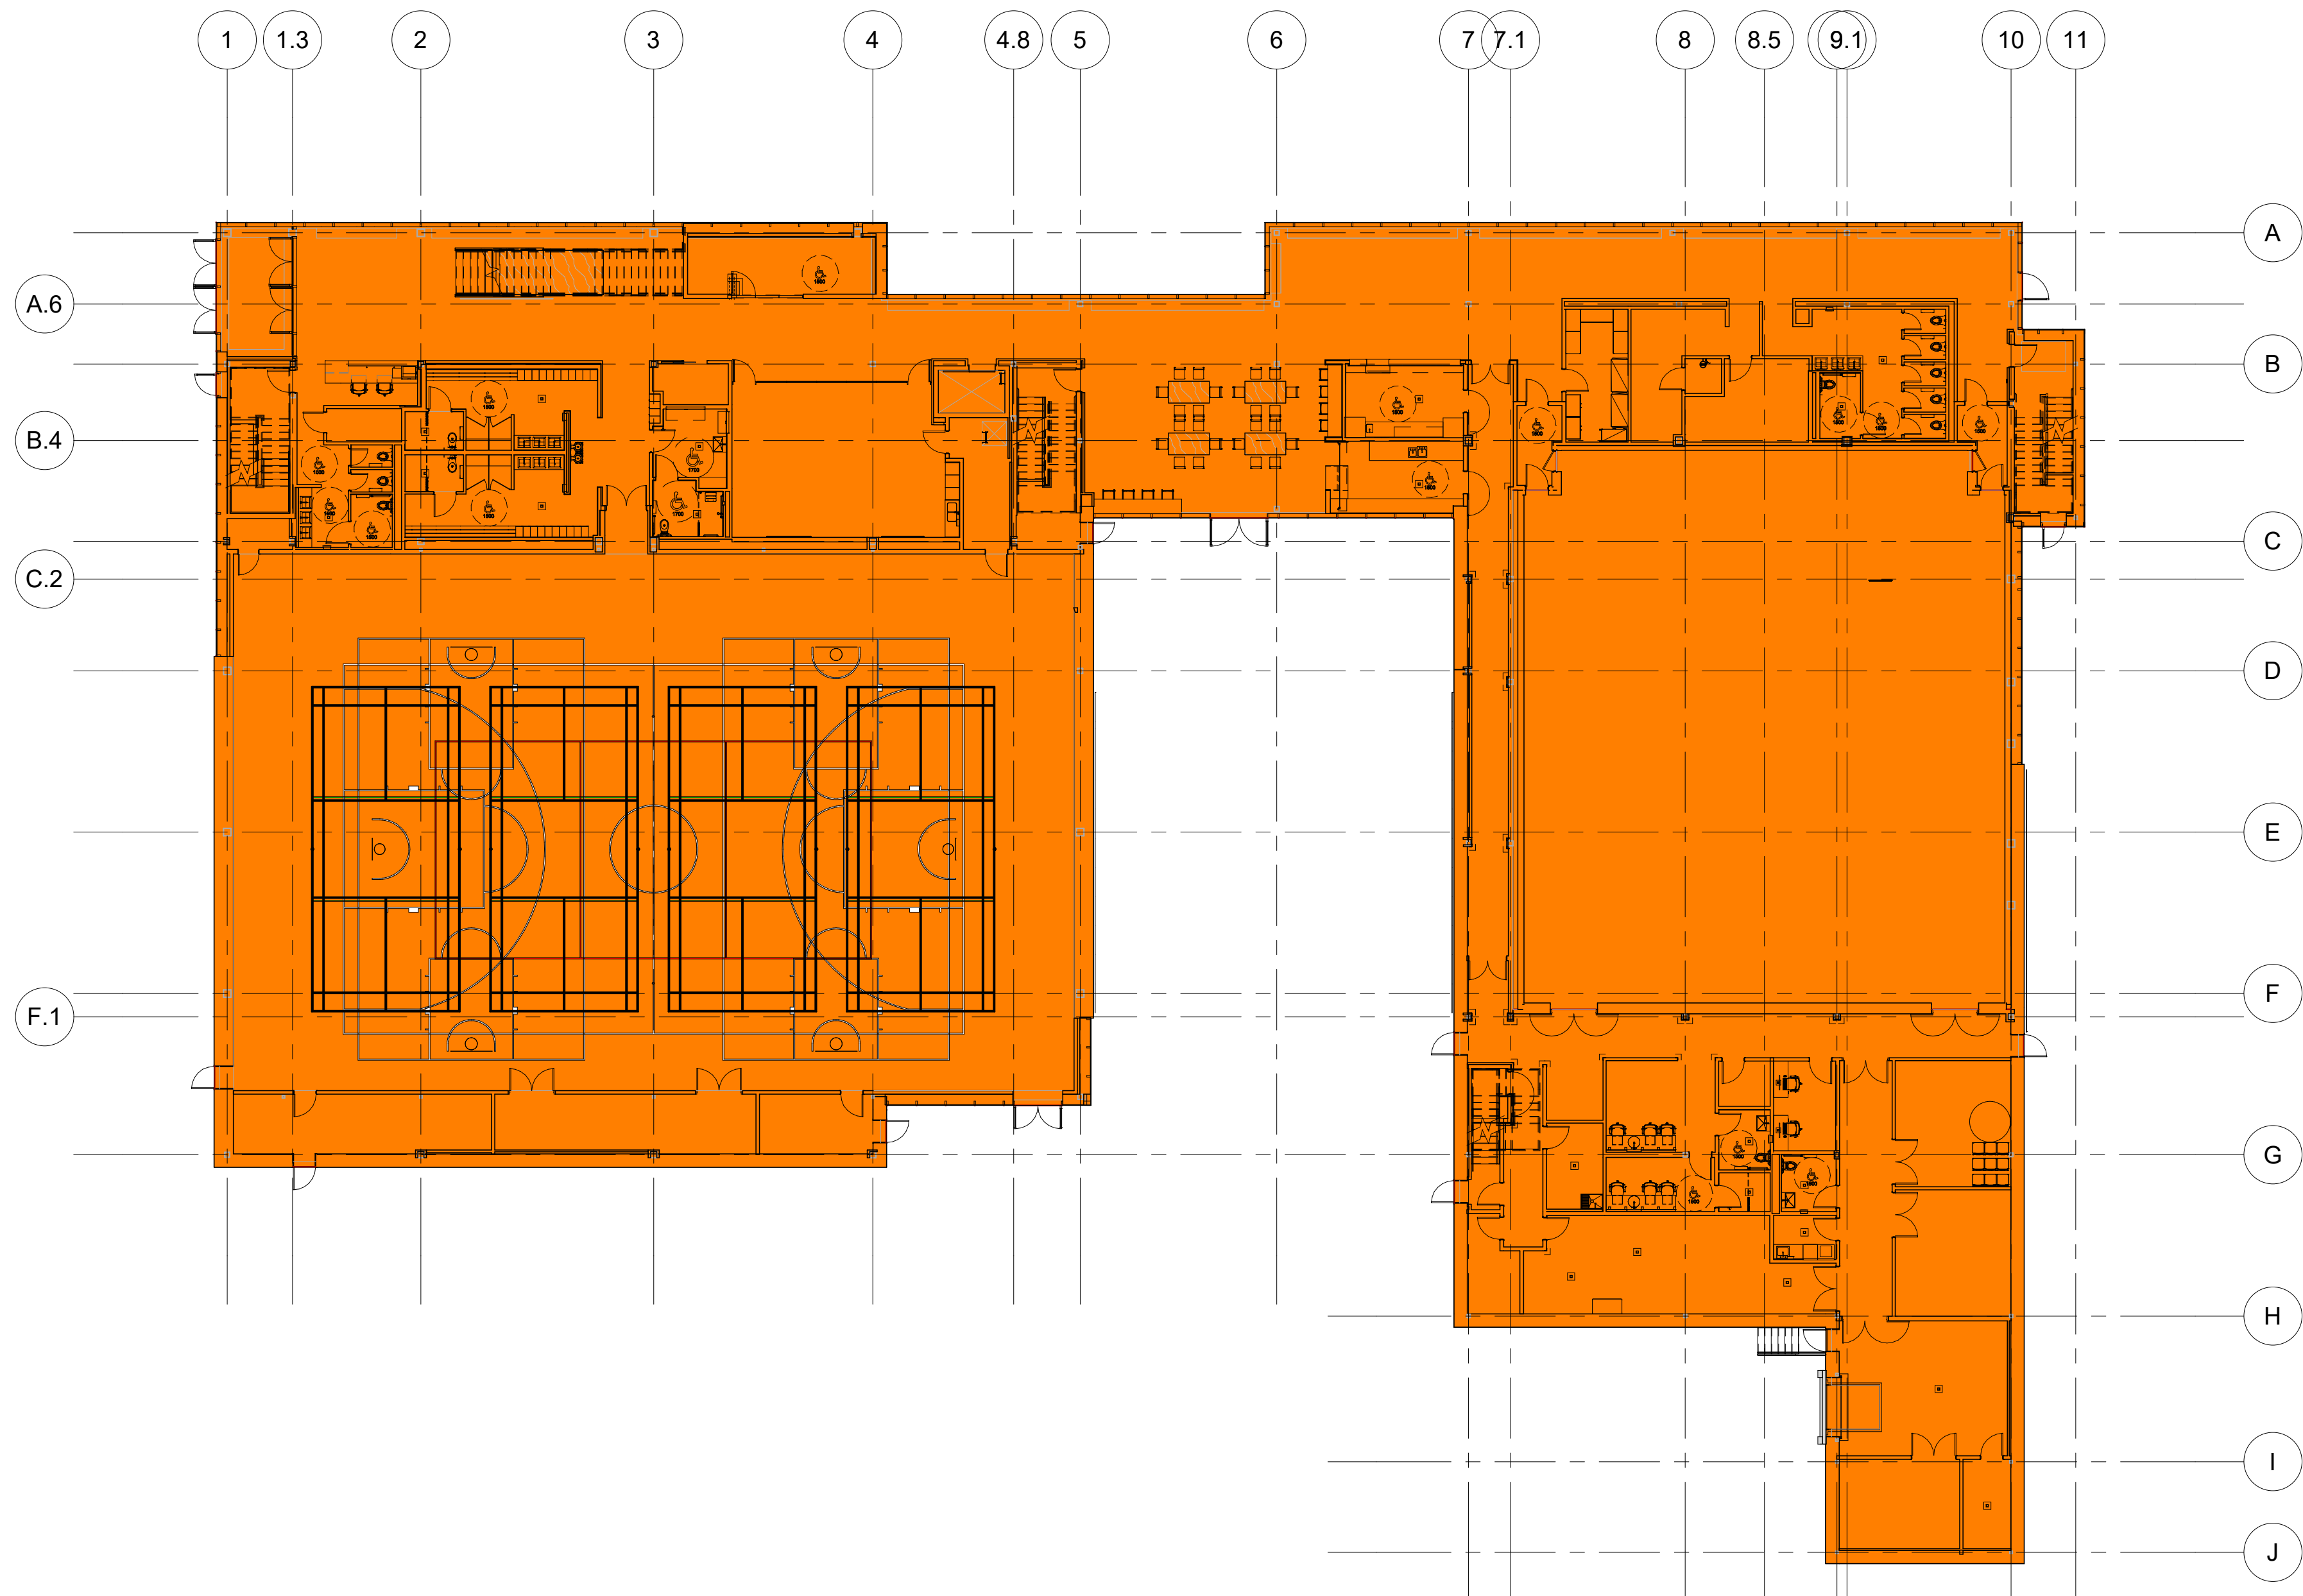

1 PLAN OF GROSS FLOOR AREA AS PER OBC 2012 DEFINITION - LEVEL G
A-007 1:200

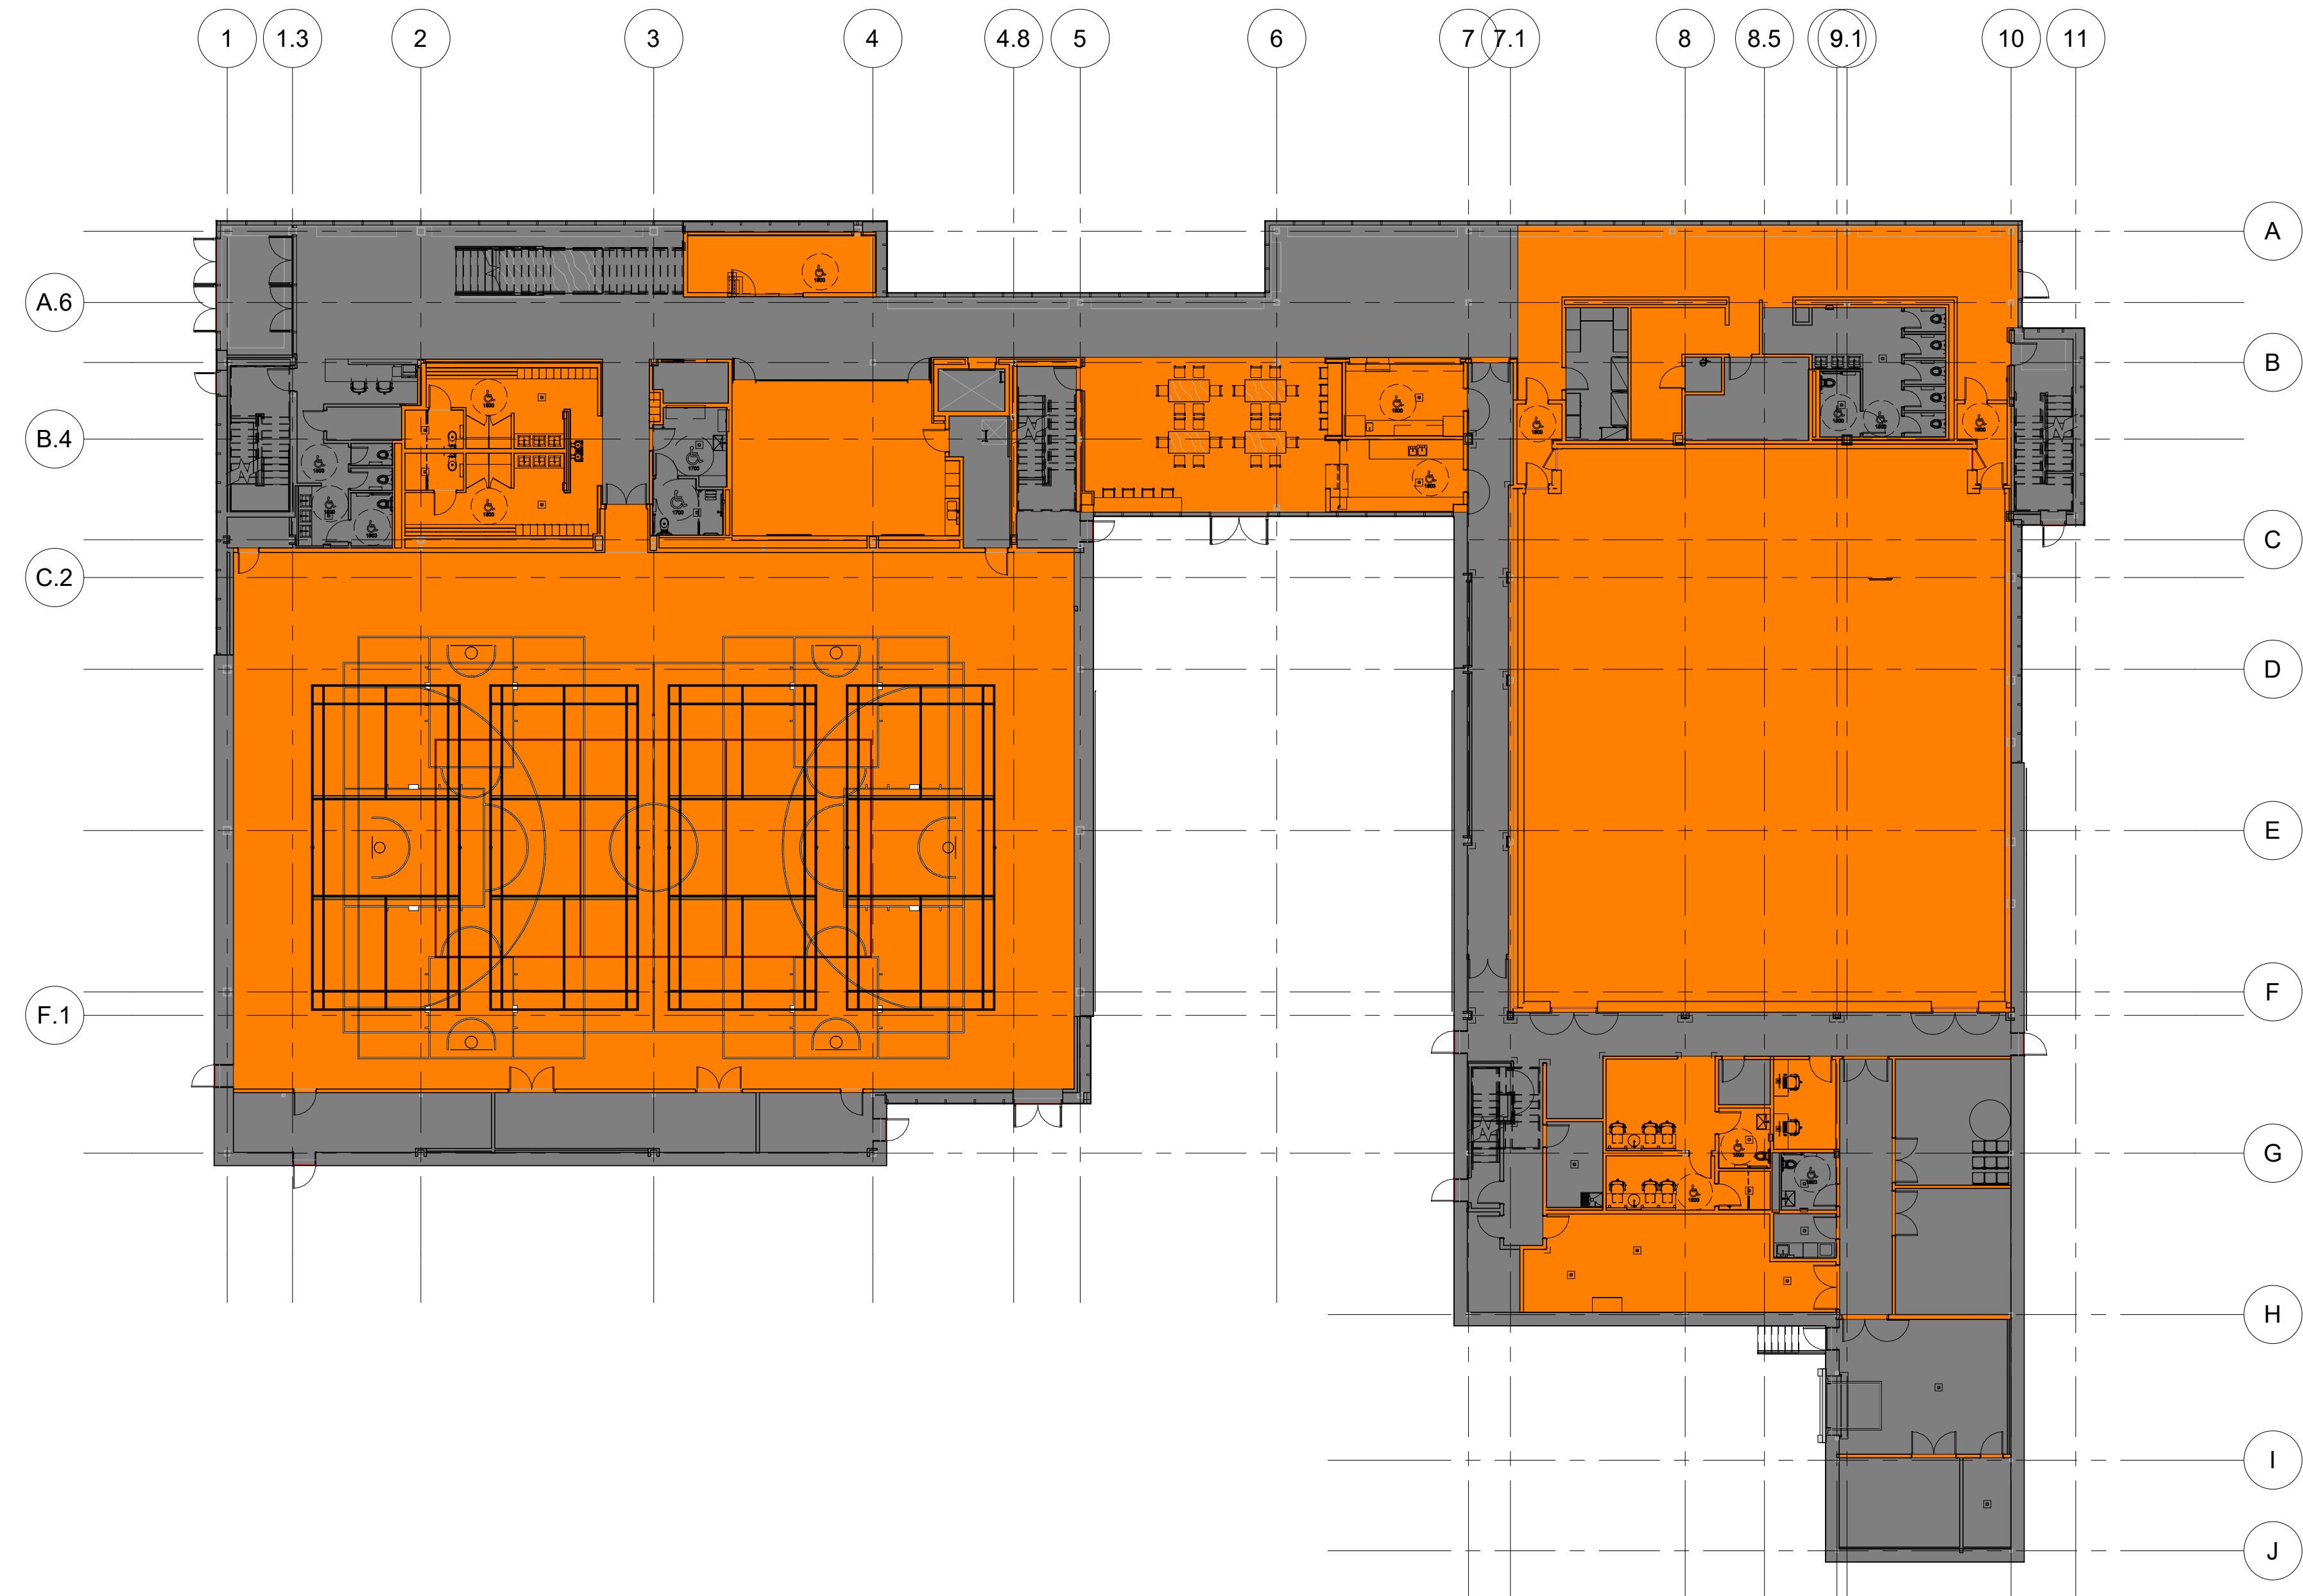

2 PLAN OF GROSS FLOOR AREA AS PER CITY BY-LAW DEFINITION - LEVEL G
A-007 1:200

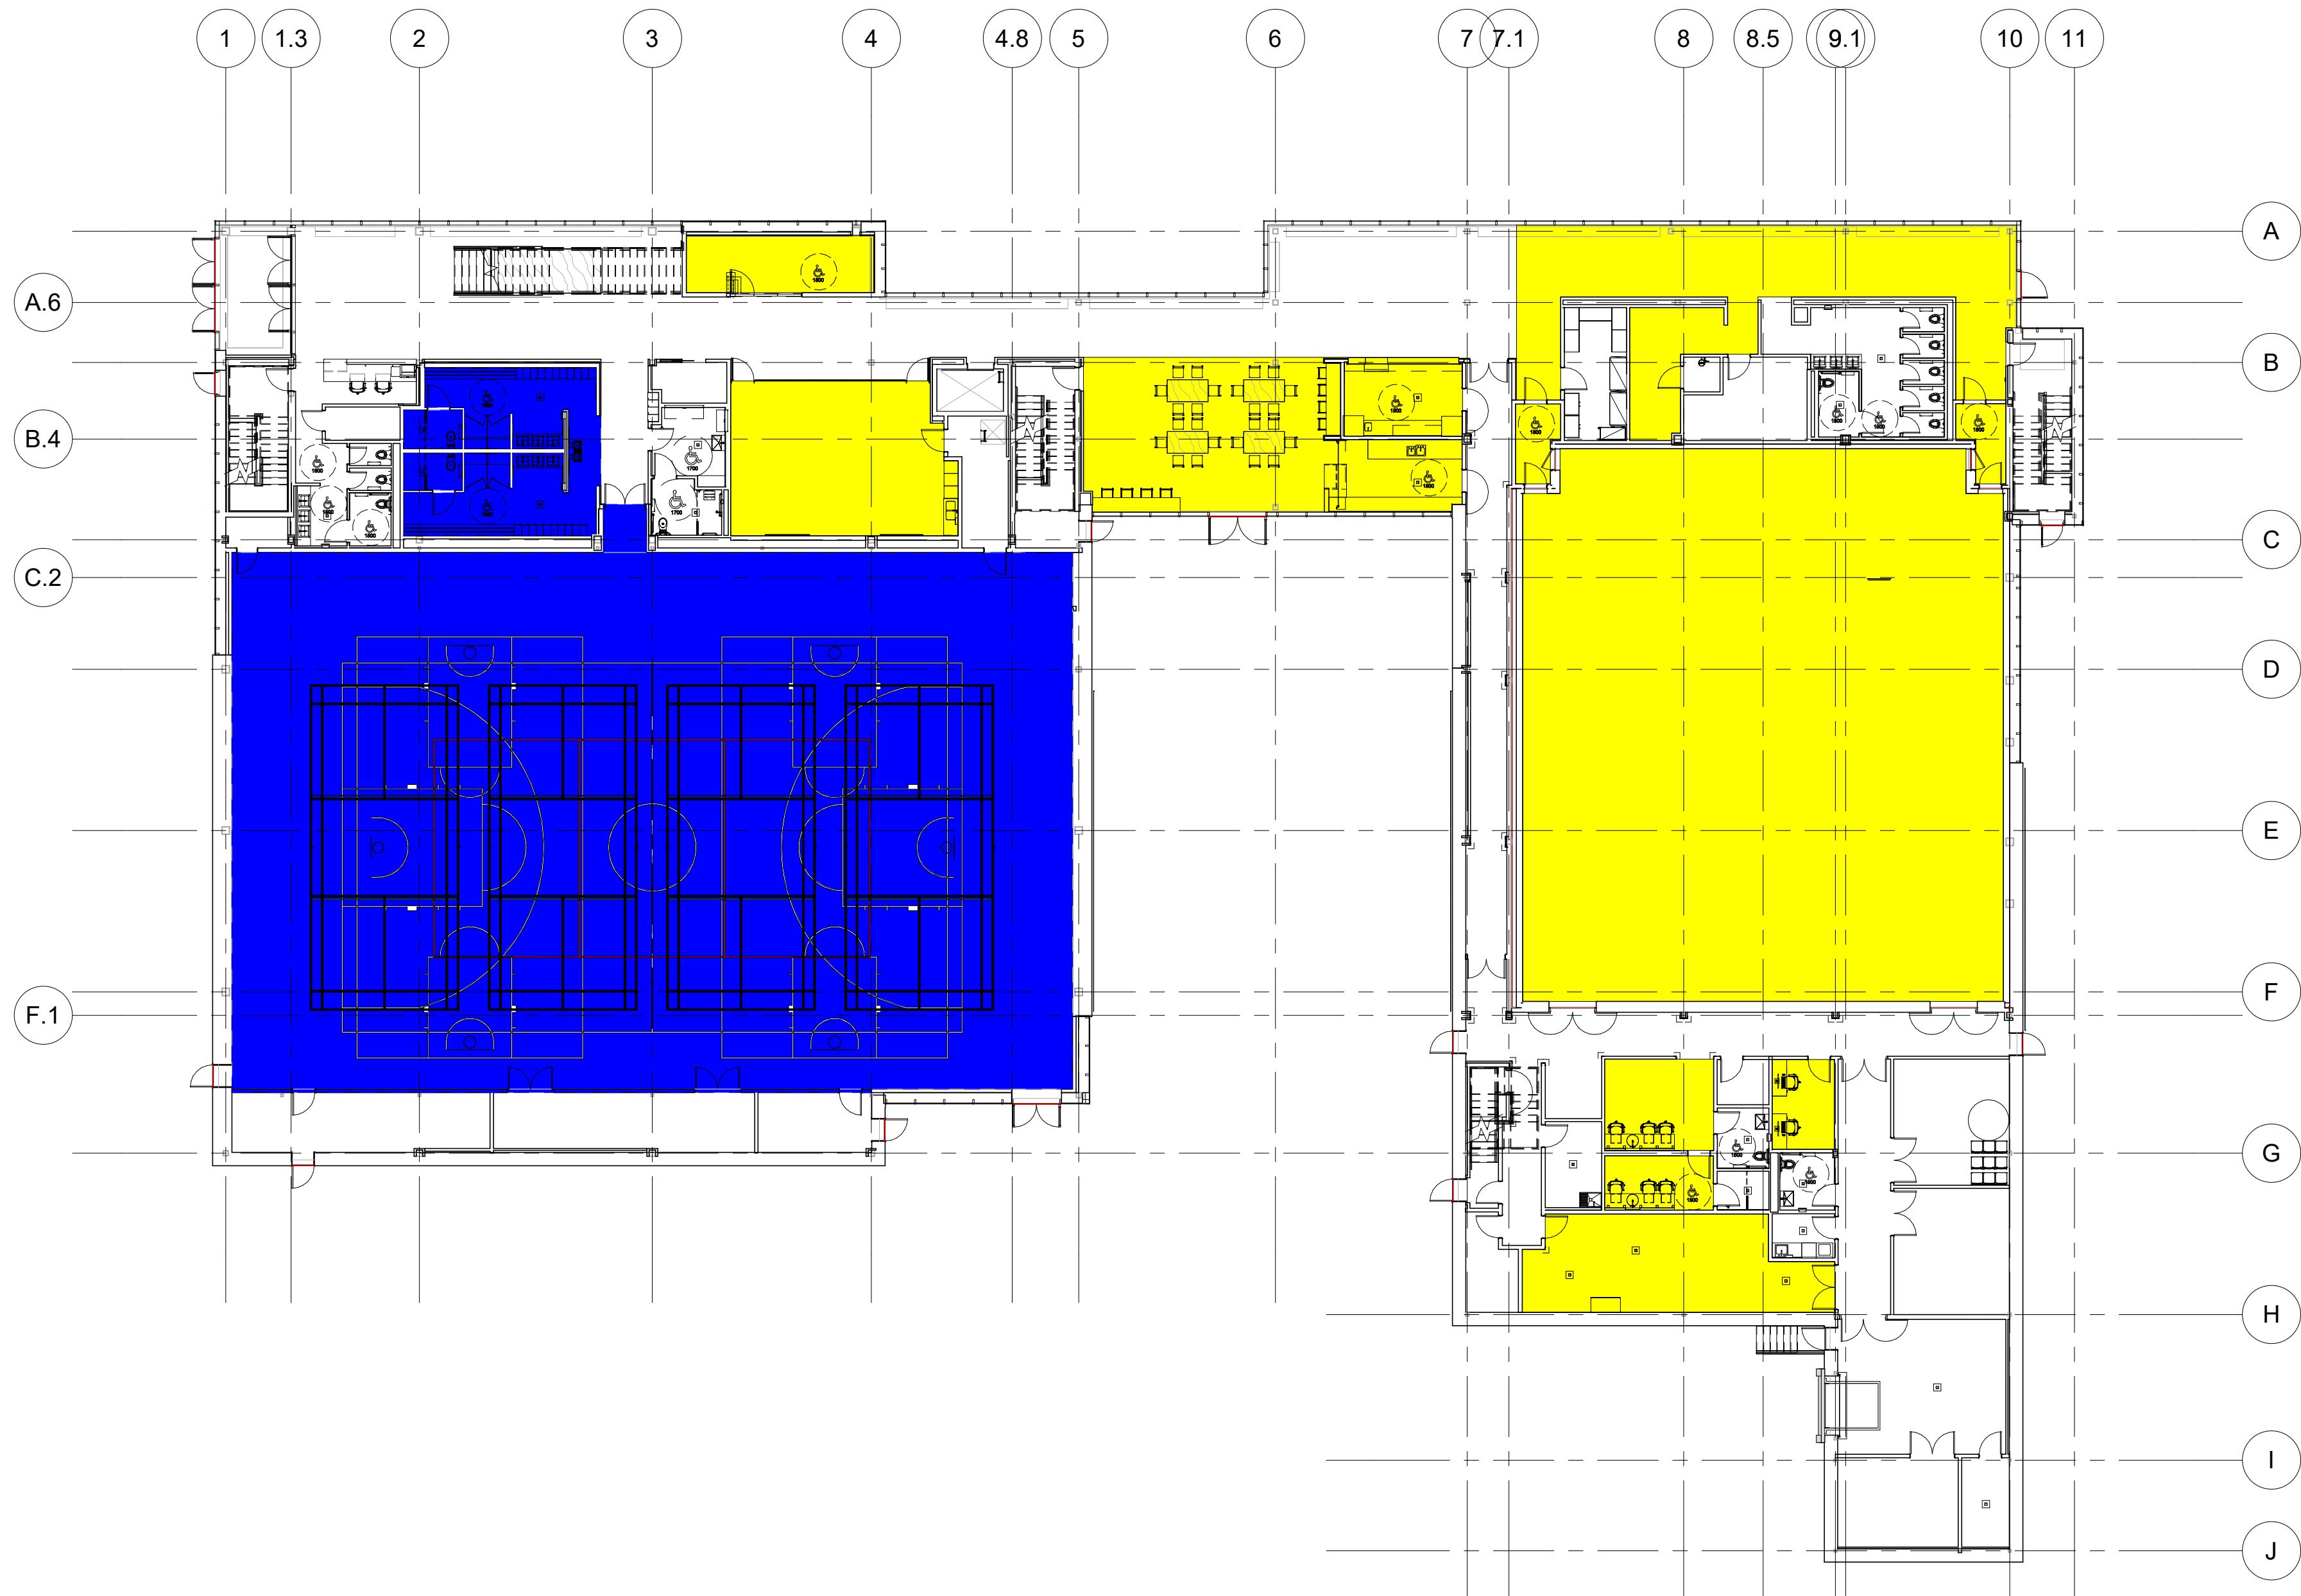

3 PLAN OF LEASABLE GROSS FLOOR AREA AS PER CITY BY-LAW DEFINITION - LEVEL G
A-007 1:200

- GROSS FLOOR AREA, AS PER OBC 2012'S DEFINITION
- EXCLUDED FLOOR AREA, AS PER OTTAWA BY-LAW'S DEFINITION OF GROSS FLOOR AREA (GFA)
- GROSS LEASABLE FLOOR AREA (GLFA) OF COMMUNITY CENTER USE, AS PER OTTAWA BY-LAW'S DEFINITION
- GROSS LEASABLE FLOOR AREA (GLFA) OF RECREATIONAL AND ATHLETIC FACILITY USE, AS PER OTTAWA BY-LAW'S DEFINITION

GROSS FLOOR AREA (GFA), AS PER OTTAWA BY-LAW'S DEFINITION = 2971,4 m²

GROSS LEASABLE FLOOR AREA (GLFA), AS PER OTTAWA BY-LAW'S DEFINITION = 2385,7 m²


GROSS FLOOR AREA, AS PER obc 2012'S DEFINITION = 5162 m²

AREA CALCULATION LEGEND
1:1

Project
Nouvel édifice du MFO / New MFO facility

MFO
MOUVEMENT D'IMPLICATION
FRANCOPHONE D'ORLÉANS

6600 rue Carrière
Orléans, Ontario K1C 1J4
Mouvement d'implication francophone d'Orléans

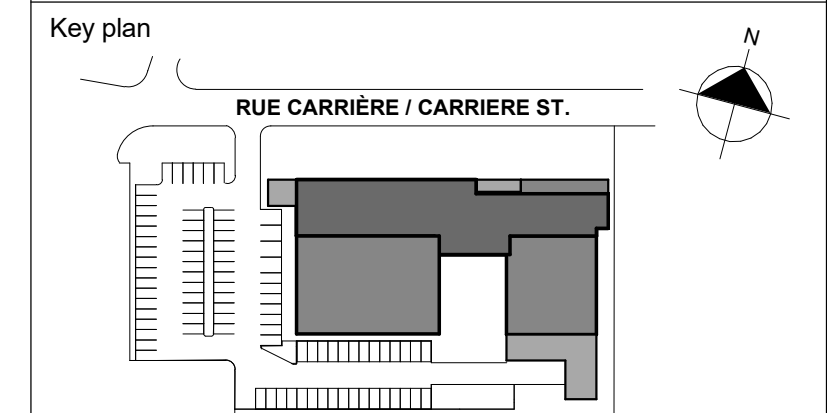

- Notes
- Before the work is carried out, the contractor must check the dimensions and conditions of the site and immediately notify the architect of any situations that do not comply with the plans and specifications.
 - Never take measurements to scale on the drawings.
 - This drawing can be used for construction only and only if it has been "Issued for construction"

Revision	Description	Date
Seal		

Architecture

PROVENCHER ROY

PROVENCHER ROY ASSOCIÉS ARCHITECTES INC.
47 Rue Clarence, Suite 400
OTTAWA, ONTARIO, CANADA K1N 9K1

T 613 988.6559
T 613 682.6530
PROVENCHEROY.CA

Consultants

Structural

LEROUX + CYR

LEROUX + CYR
1381 boul. Henri-Scorassa Est
MONTREAL, QUEBEC, CANADA, H3L 1B7
T 438.381.7773

Mechanical - Electrical - Plumbing

Bouhaillette Parizeau

Bouhaillette Parizeau
6550 av. de l'Esplanade Bureau 200,
MONTREAL, QUEBEC, CANADA H2P 2R8
T 514 383.3747

Civil

Jp2g Consultants Inc.
ENGINEERS - PLANNERS - PROJECT MANAGERS

Jp2g Consultants Inc.
1150 Morrison Drive, Suite 410
Ottawa, Ontario, K2H 8S9
T 613 828.7800 C 613 220.6454

Landscape

Vlan

Vlan paysages
24, Avenue Mont-Royal O, Bureau 901
Montréal, Québec, Canada, H2T 2S2
T 514 572.9107

Theatre consultants


TRIZART ALLIANCE

Trizart alliance
5524 rue Saint-Patrick, Bureau 505
Montréal, Québec, Canada, H4E 1A8
T 514 843.7473


Drawing

AREAS CALCULATION - LEVEL G


Scale	Comme indiqué	Drawn by	Auteur
Date		Approved by	Approbateur
Project number	210462	Drawing number	A-007
		Revision	

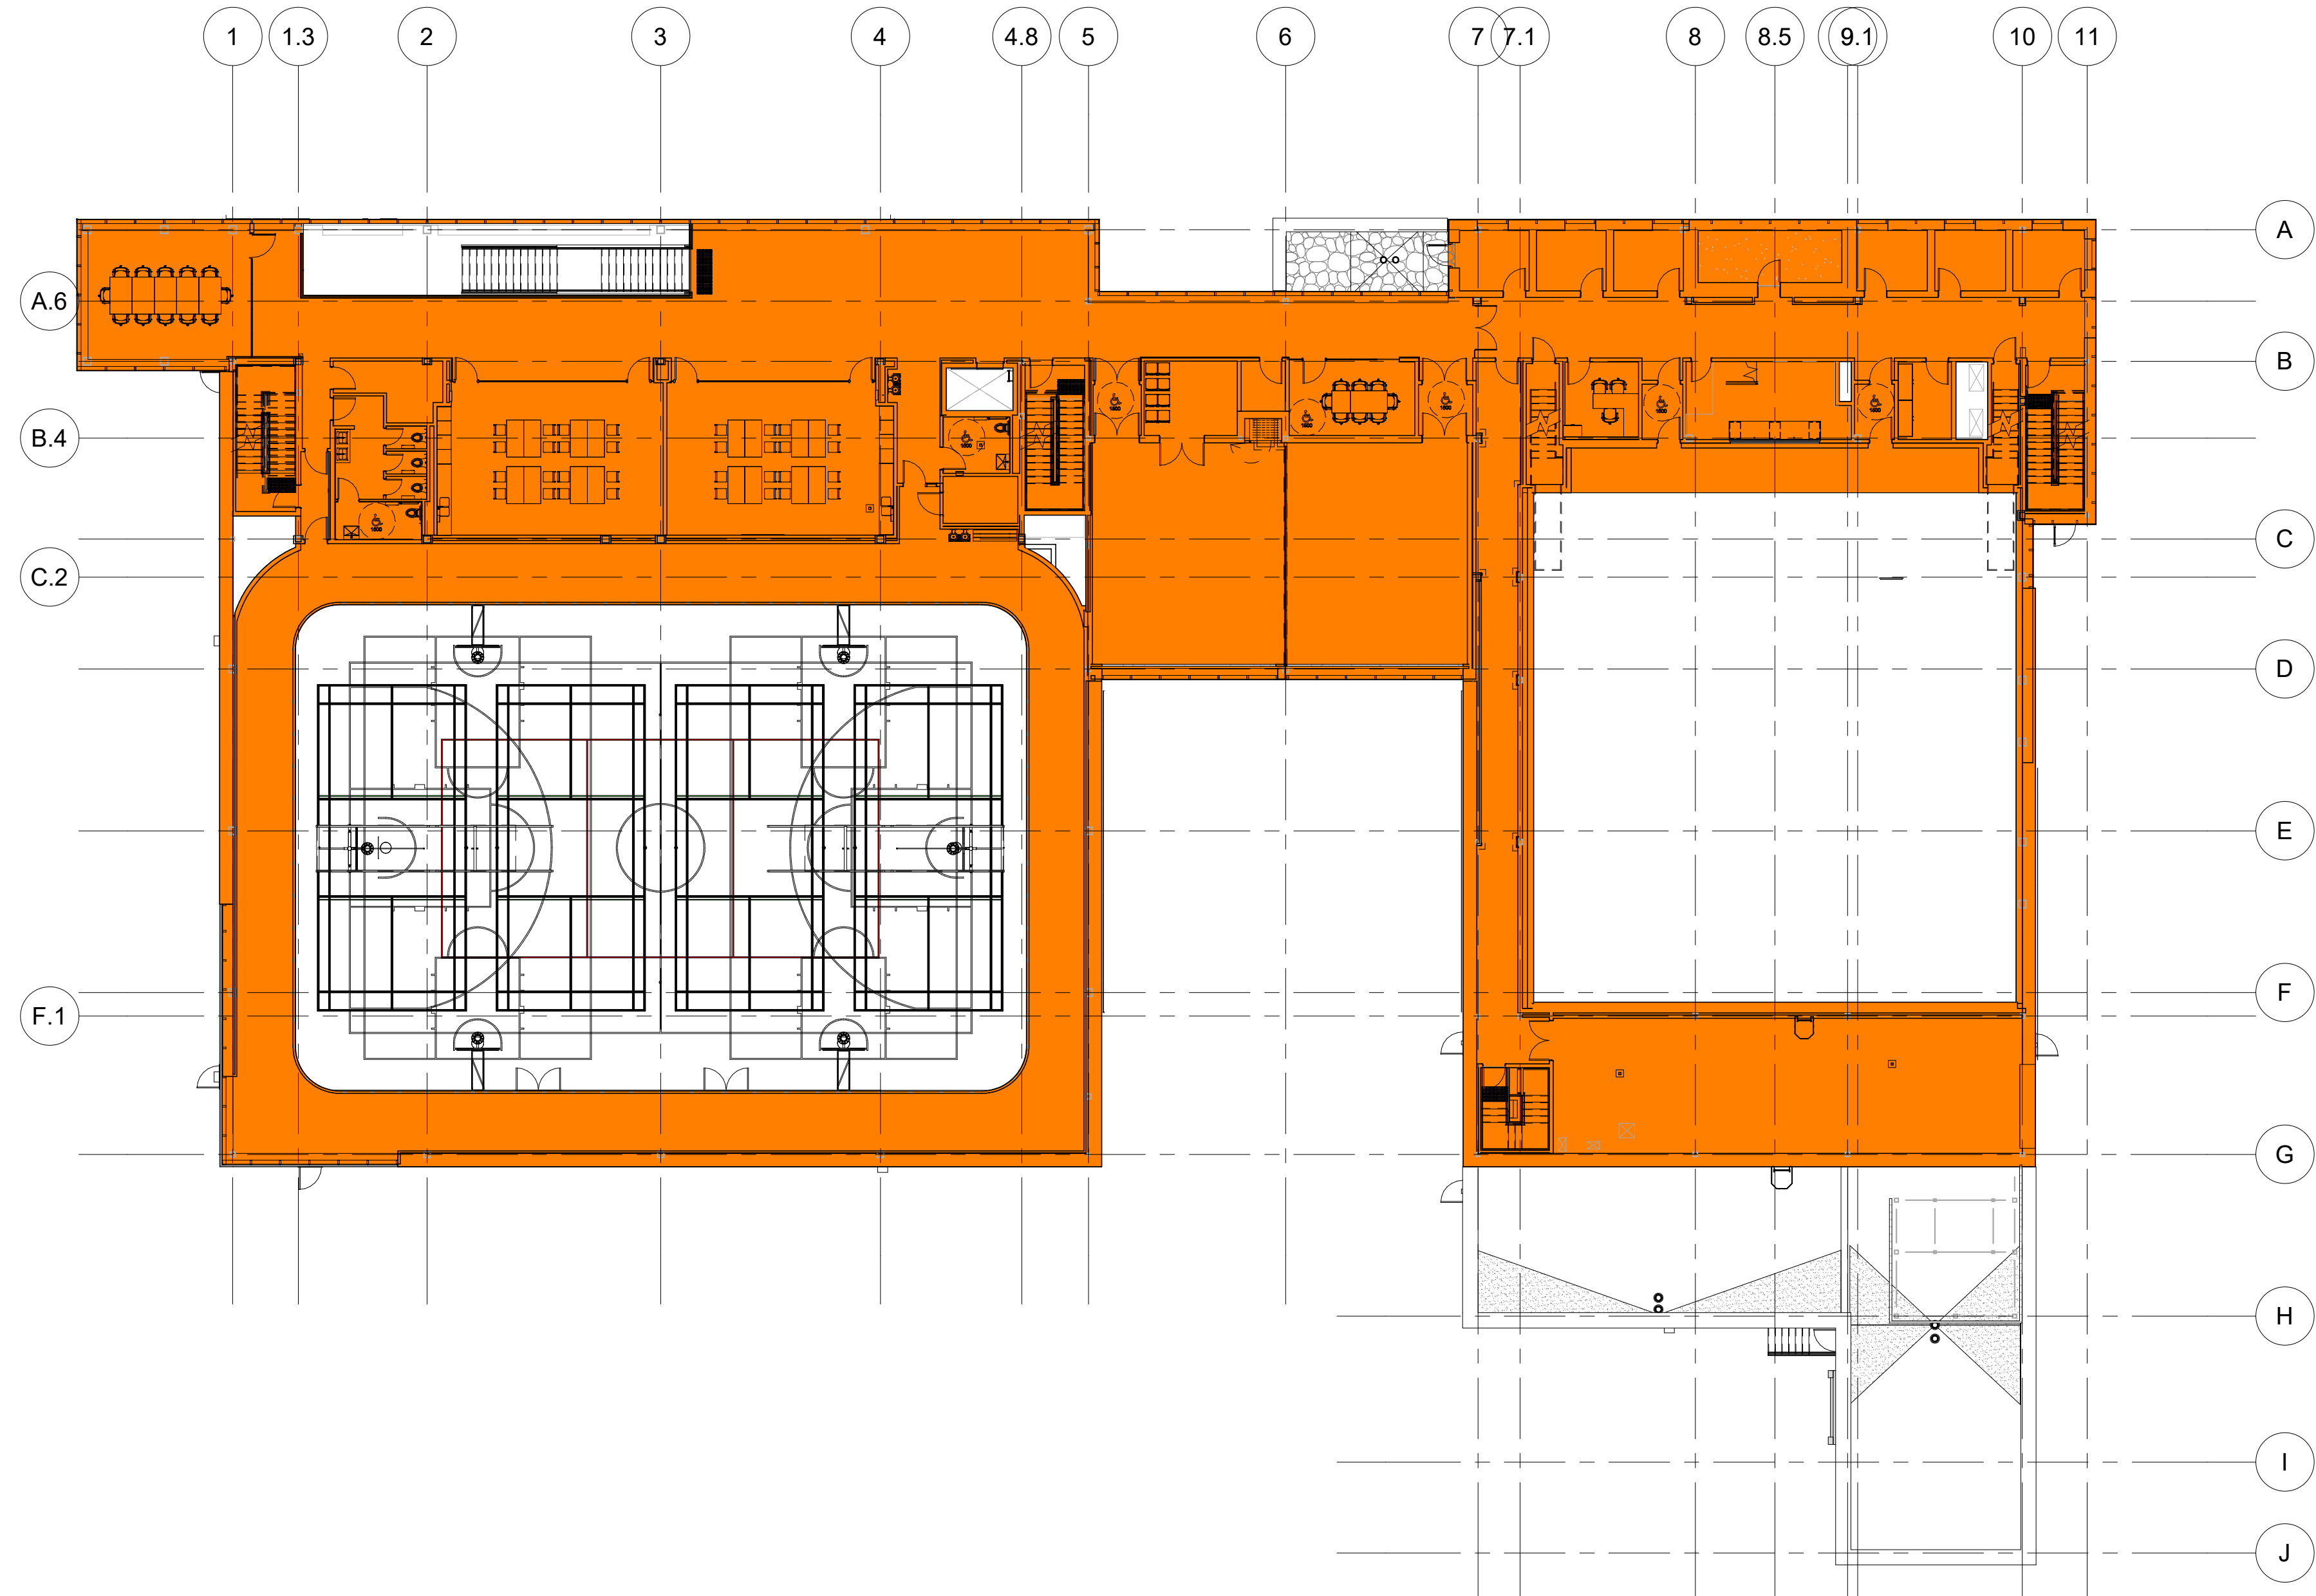

1 PLAN OF GROSS FLOOR AREA AS PER OBC 2012 DEFINITION - LEVEL 2
A-008 1:200

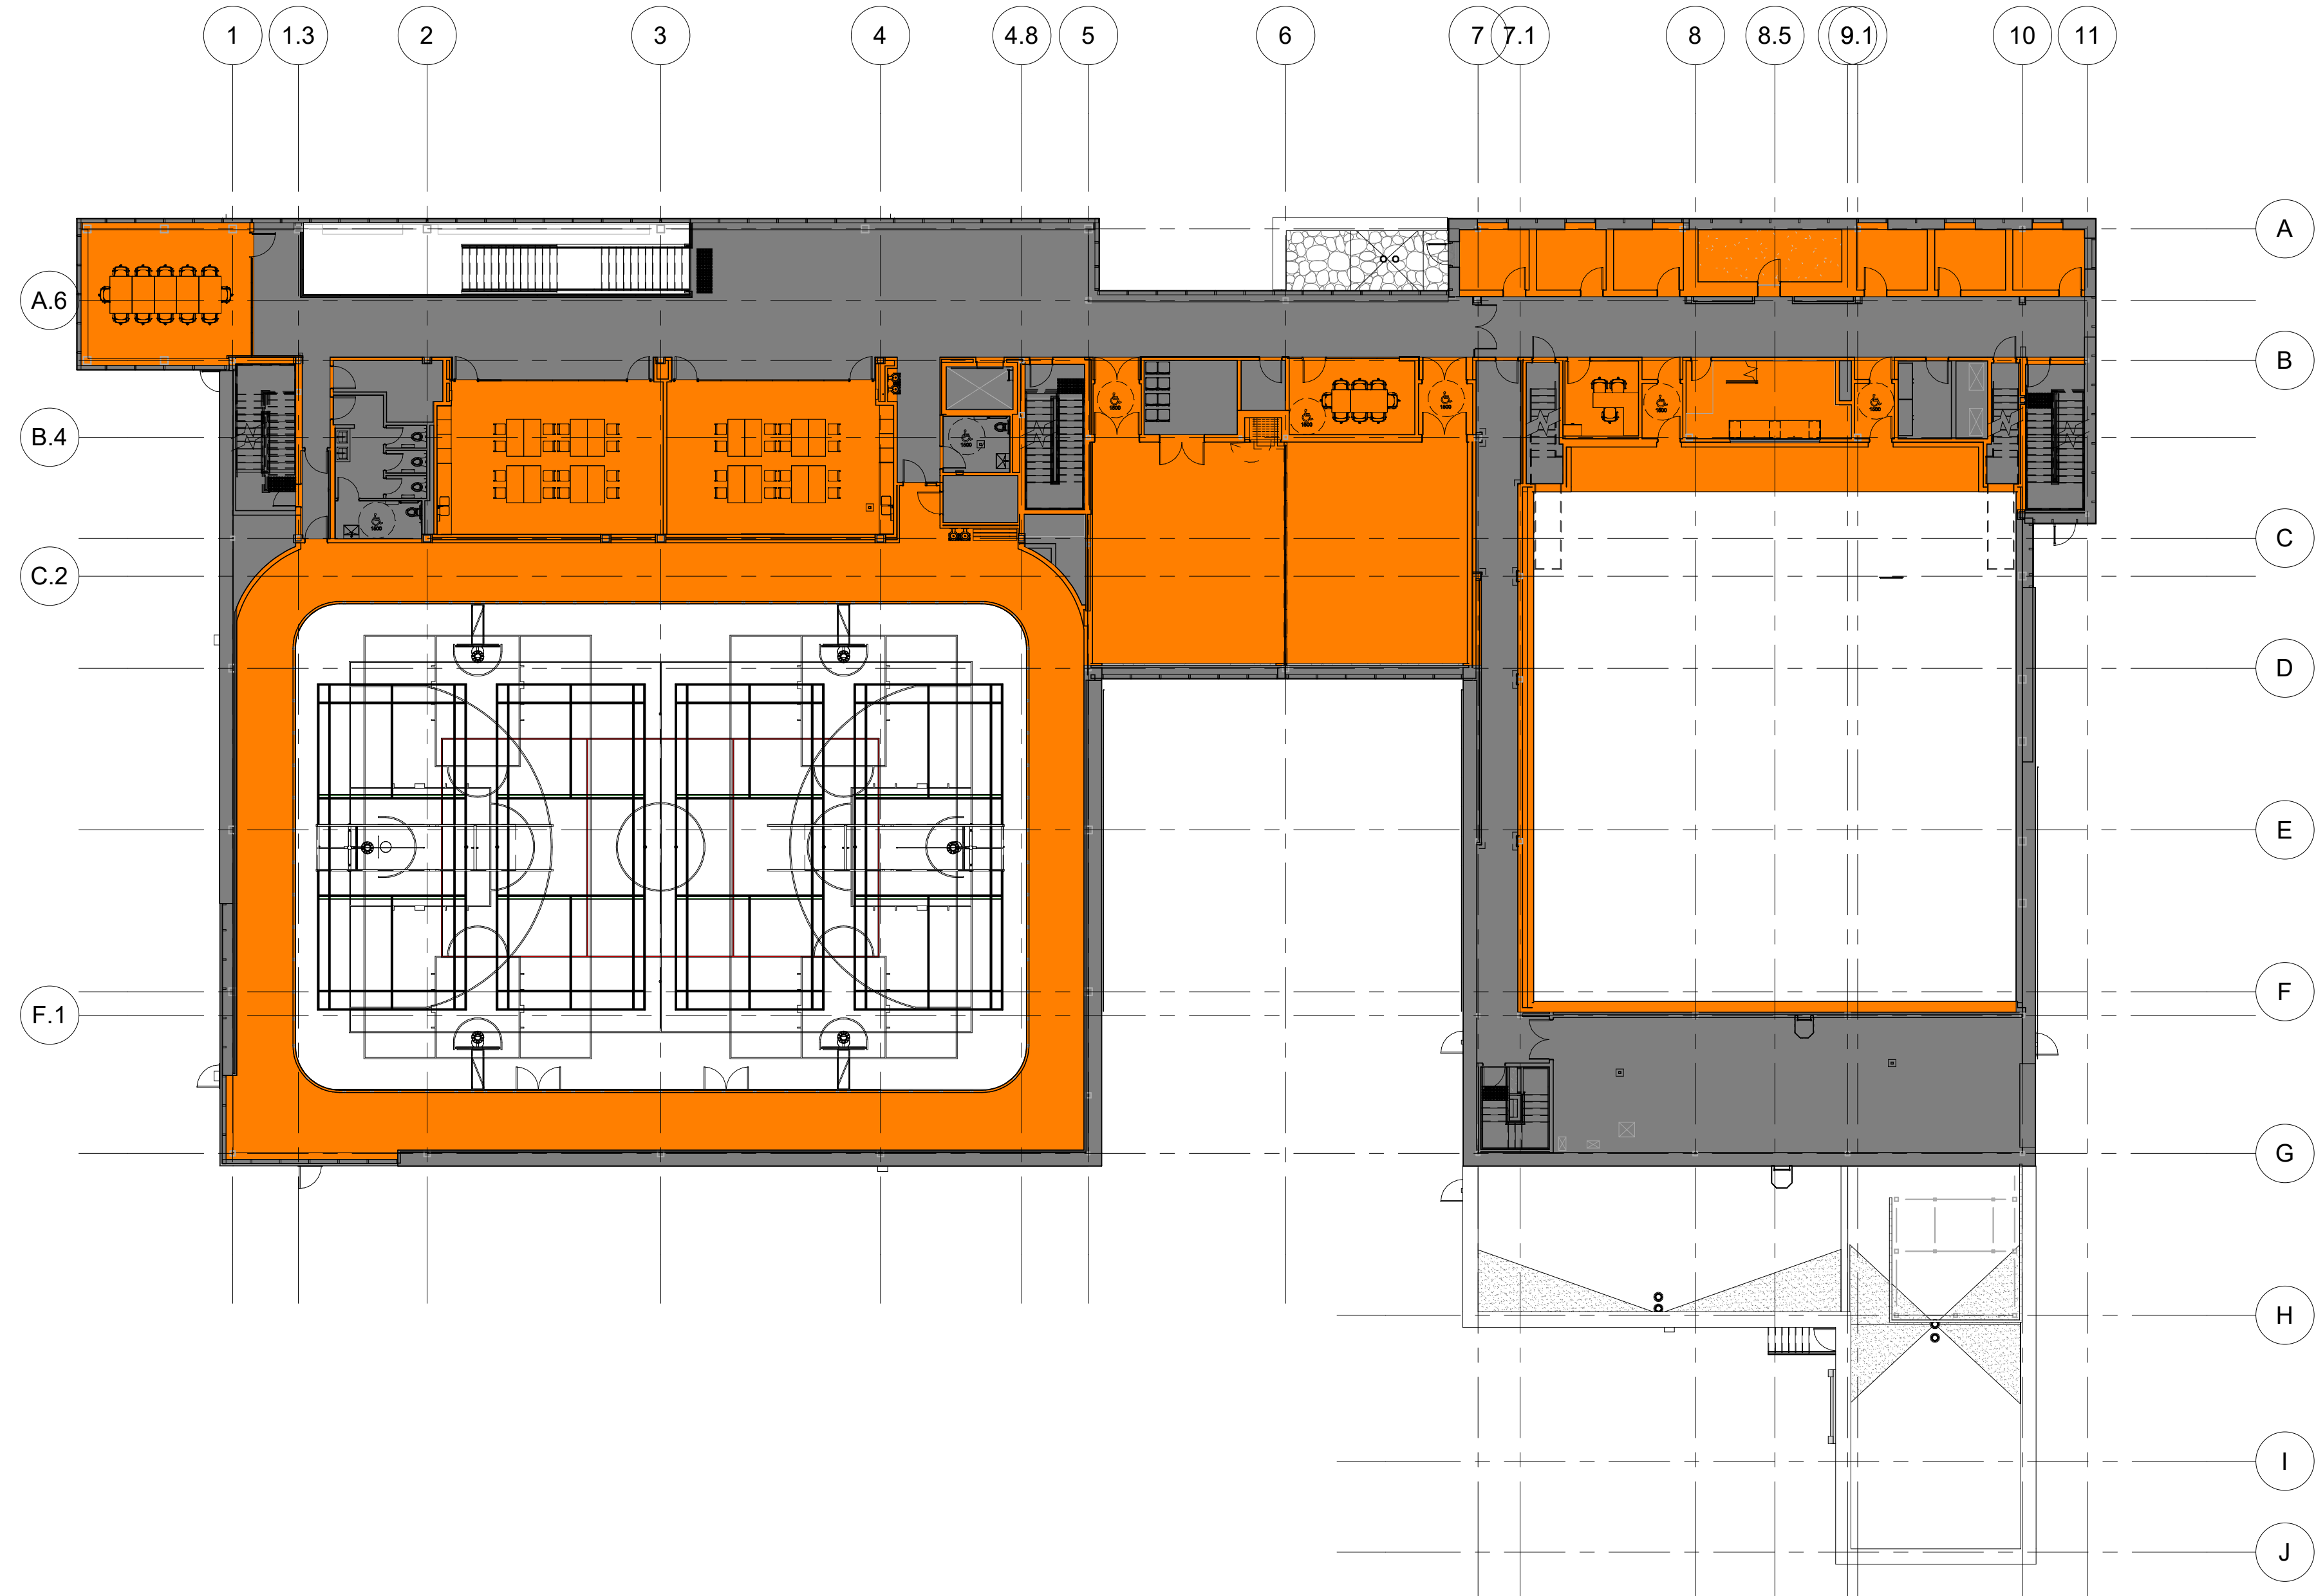

2 PLAN OF GROSS FLOOR AREA AS PER CITY BY-LAW DEFINITION - LEVEL 2
A-008 1:200

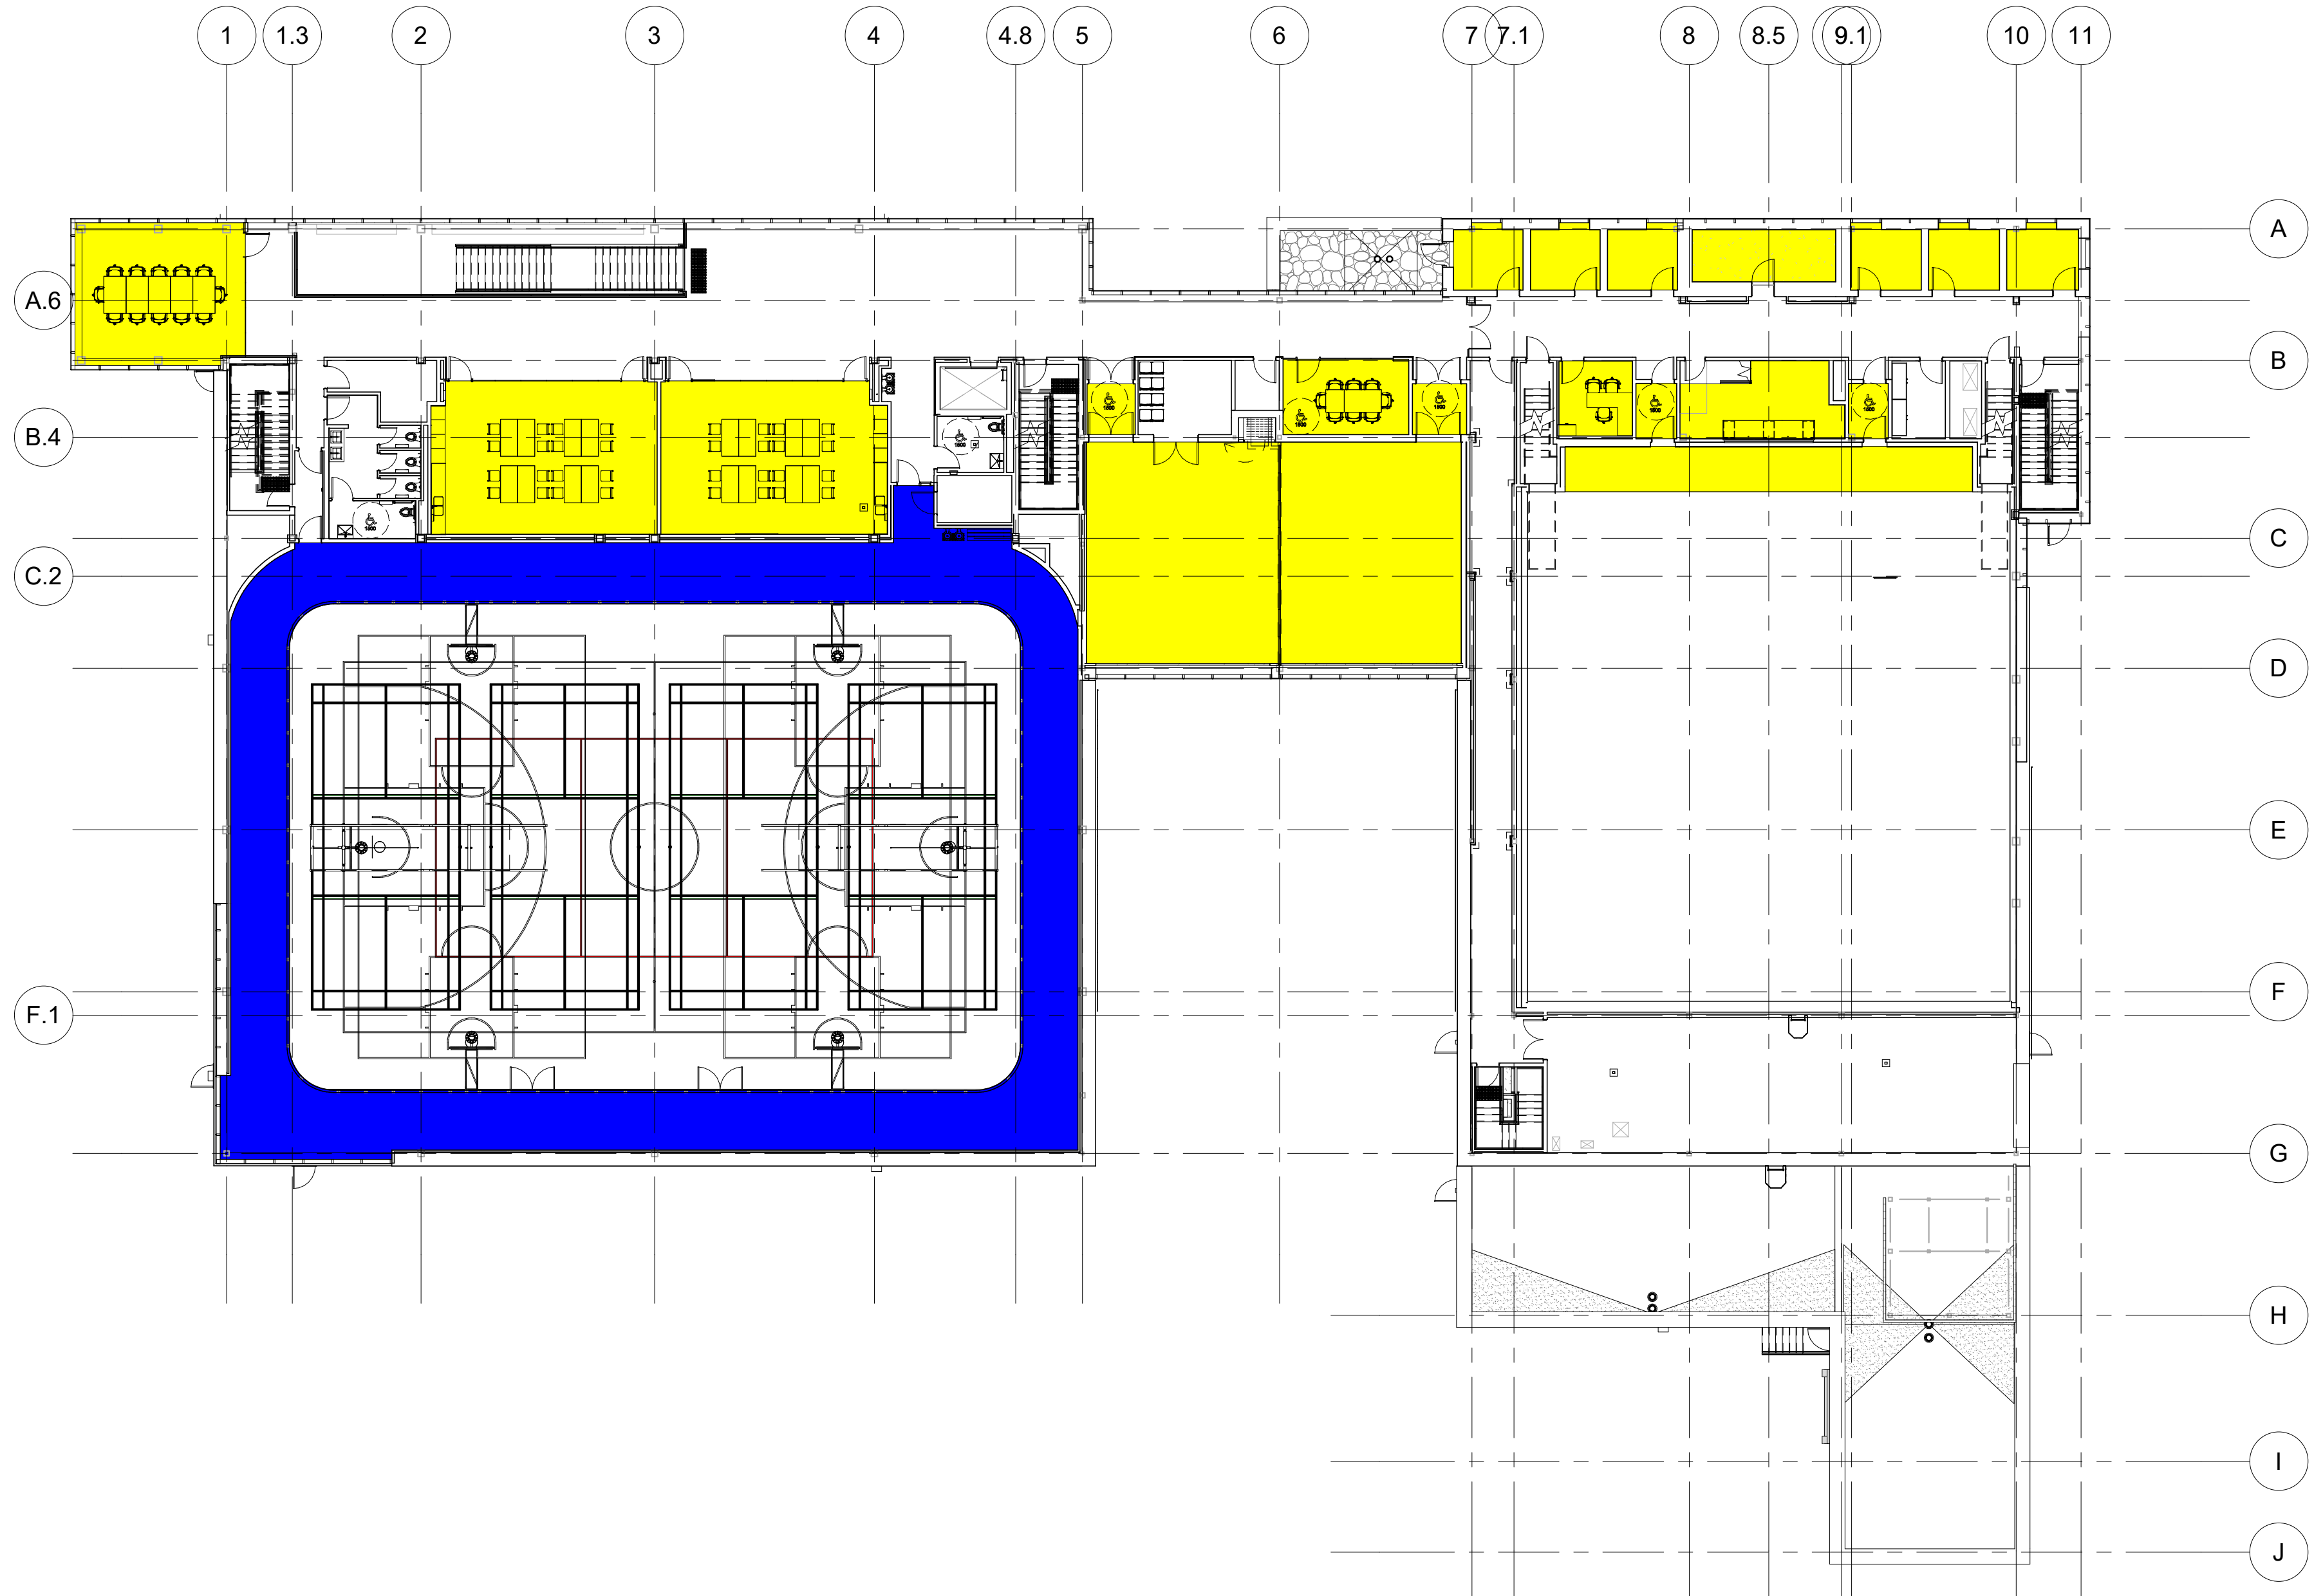

3 PLAN OF LEASABLE GROSS FLOOR AREA AS PER CITY BY-LAW DEFINITION - LEVEL 2
A-008 1:200

- GROSS FLOOR AREA, AS PER OBC 2012'S DEFINITION
- EXCLUDED FLOOR AREA, AS PER OTTAWA BY-LAW'S DEFINITION OF GROSS FLOOR AREA (GFA)
- GROSS LEASABLE FLOOR AREA (GLFA) OF COMMUNITY CENTER USE, AS PER OTTAWA BY-LAW'S DEFINITION
- GROSS LEASABLE FLOOR AREA (GLFA) OF RECREATIONAL AND ATHLETIC FACILITY USE, AS PER OTTAWA BY-LAW'S DEFINITION

GROSS FLOOR AREA (GFA), AS PER OTTAWA BY-LAW'S DEFINITION = 2971,4 m²

GROSS LEASABLE FLOOR AREA (GLFA), AS PER OTTAWA BY-LAW'S DEFINITION = 2385,7 m²

GROSS FLOOR AREA, AS PER obc 2012'S DEFINITION = 5162 m²

AREA CALCULATION LEGEND
1:1

Project
Nouvel édifice du MFO / New MFO facility

MFO
MOUVEMENT D'IMPLICATION
FRANCOPHONE D'ORLÉANS
6600 rue Carrière
Orléans, Ontario K1C 1J4
Mouvement d'implication francophone d'Orléans

Key plan
RUE CARRIÈRE / CARRIÈRE ST.

Notes

- Before the work is carried out, the contractor must check the dimensions and conditions of the site and immediately notify the architect of any situations that do not comply with the plans and specifications.
- Never take measurements to scale on the drawings.
- This drawing can be used for construction only and only if it has been "issued for construction"

Revision	Description	Date
Seal		

Architecture
PROVENCHER ROY
PROVENCHER ROY ASSOCIÉS ARCHITECTES INC.
47 Rue Clarence, Suite 400
OTTAWA, ONTARIO, CANADA K1N 9K1
T 613 988-6559
T 613 682-6539
PROVENCHEROY.CA

Consultants
Structural
LEROUX + CYR
LEROUX + CYR
1381 boul. Henri-Bourassa Est
MONTREAL, QUEBEC, CANADA, H3L 1B7
T 438.381.7773
Mechanical - Electrical - Plumbing

bouthillette parizeau
Bouthillette Parizeau
8550 av. de l'Esplanade Bureau 200,
MONTREAL, QUEBEC, CANADA, H2P 2R8
T 514 383.3747


Civil
Jp2g Consultants Inc.
ENGINEERS - PLANNERS - PROJECT MANAGERS
Jp2g Consultants Inc.
1150 Morrison Drive, Suite 410
Ottawa, Ontario, K2H 8S9
T 613 828.7800 C 613 220.6454

Landscape
Vlan
Vlan paysages
24, Avenue Mont-Royal O. Bureau 901
Montréal, Québec, Canada, H2T 2S2
T 514 572.9107


Theatre consultants
TRIZART ALLIANCE
Trizart alliance
5524 rue Saint-Patrick, Bureau 505
Montréal, Québec, Canada, H4E 1A8
T 514 643.7473

Drawing
AREAS CALCULATION - LEVEL 2


Scale Comme indiqué	Drawn by Auteur	Revision
Date	Approved by Approbateur	
Project number 210462	Drawing number A-008	

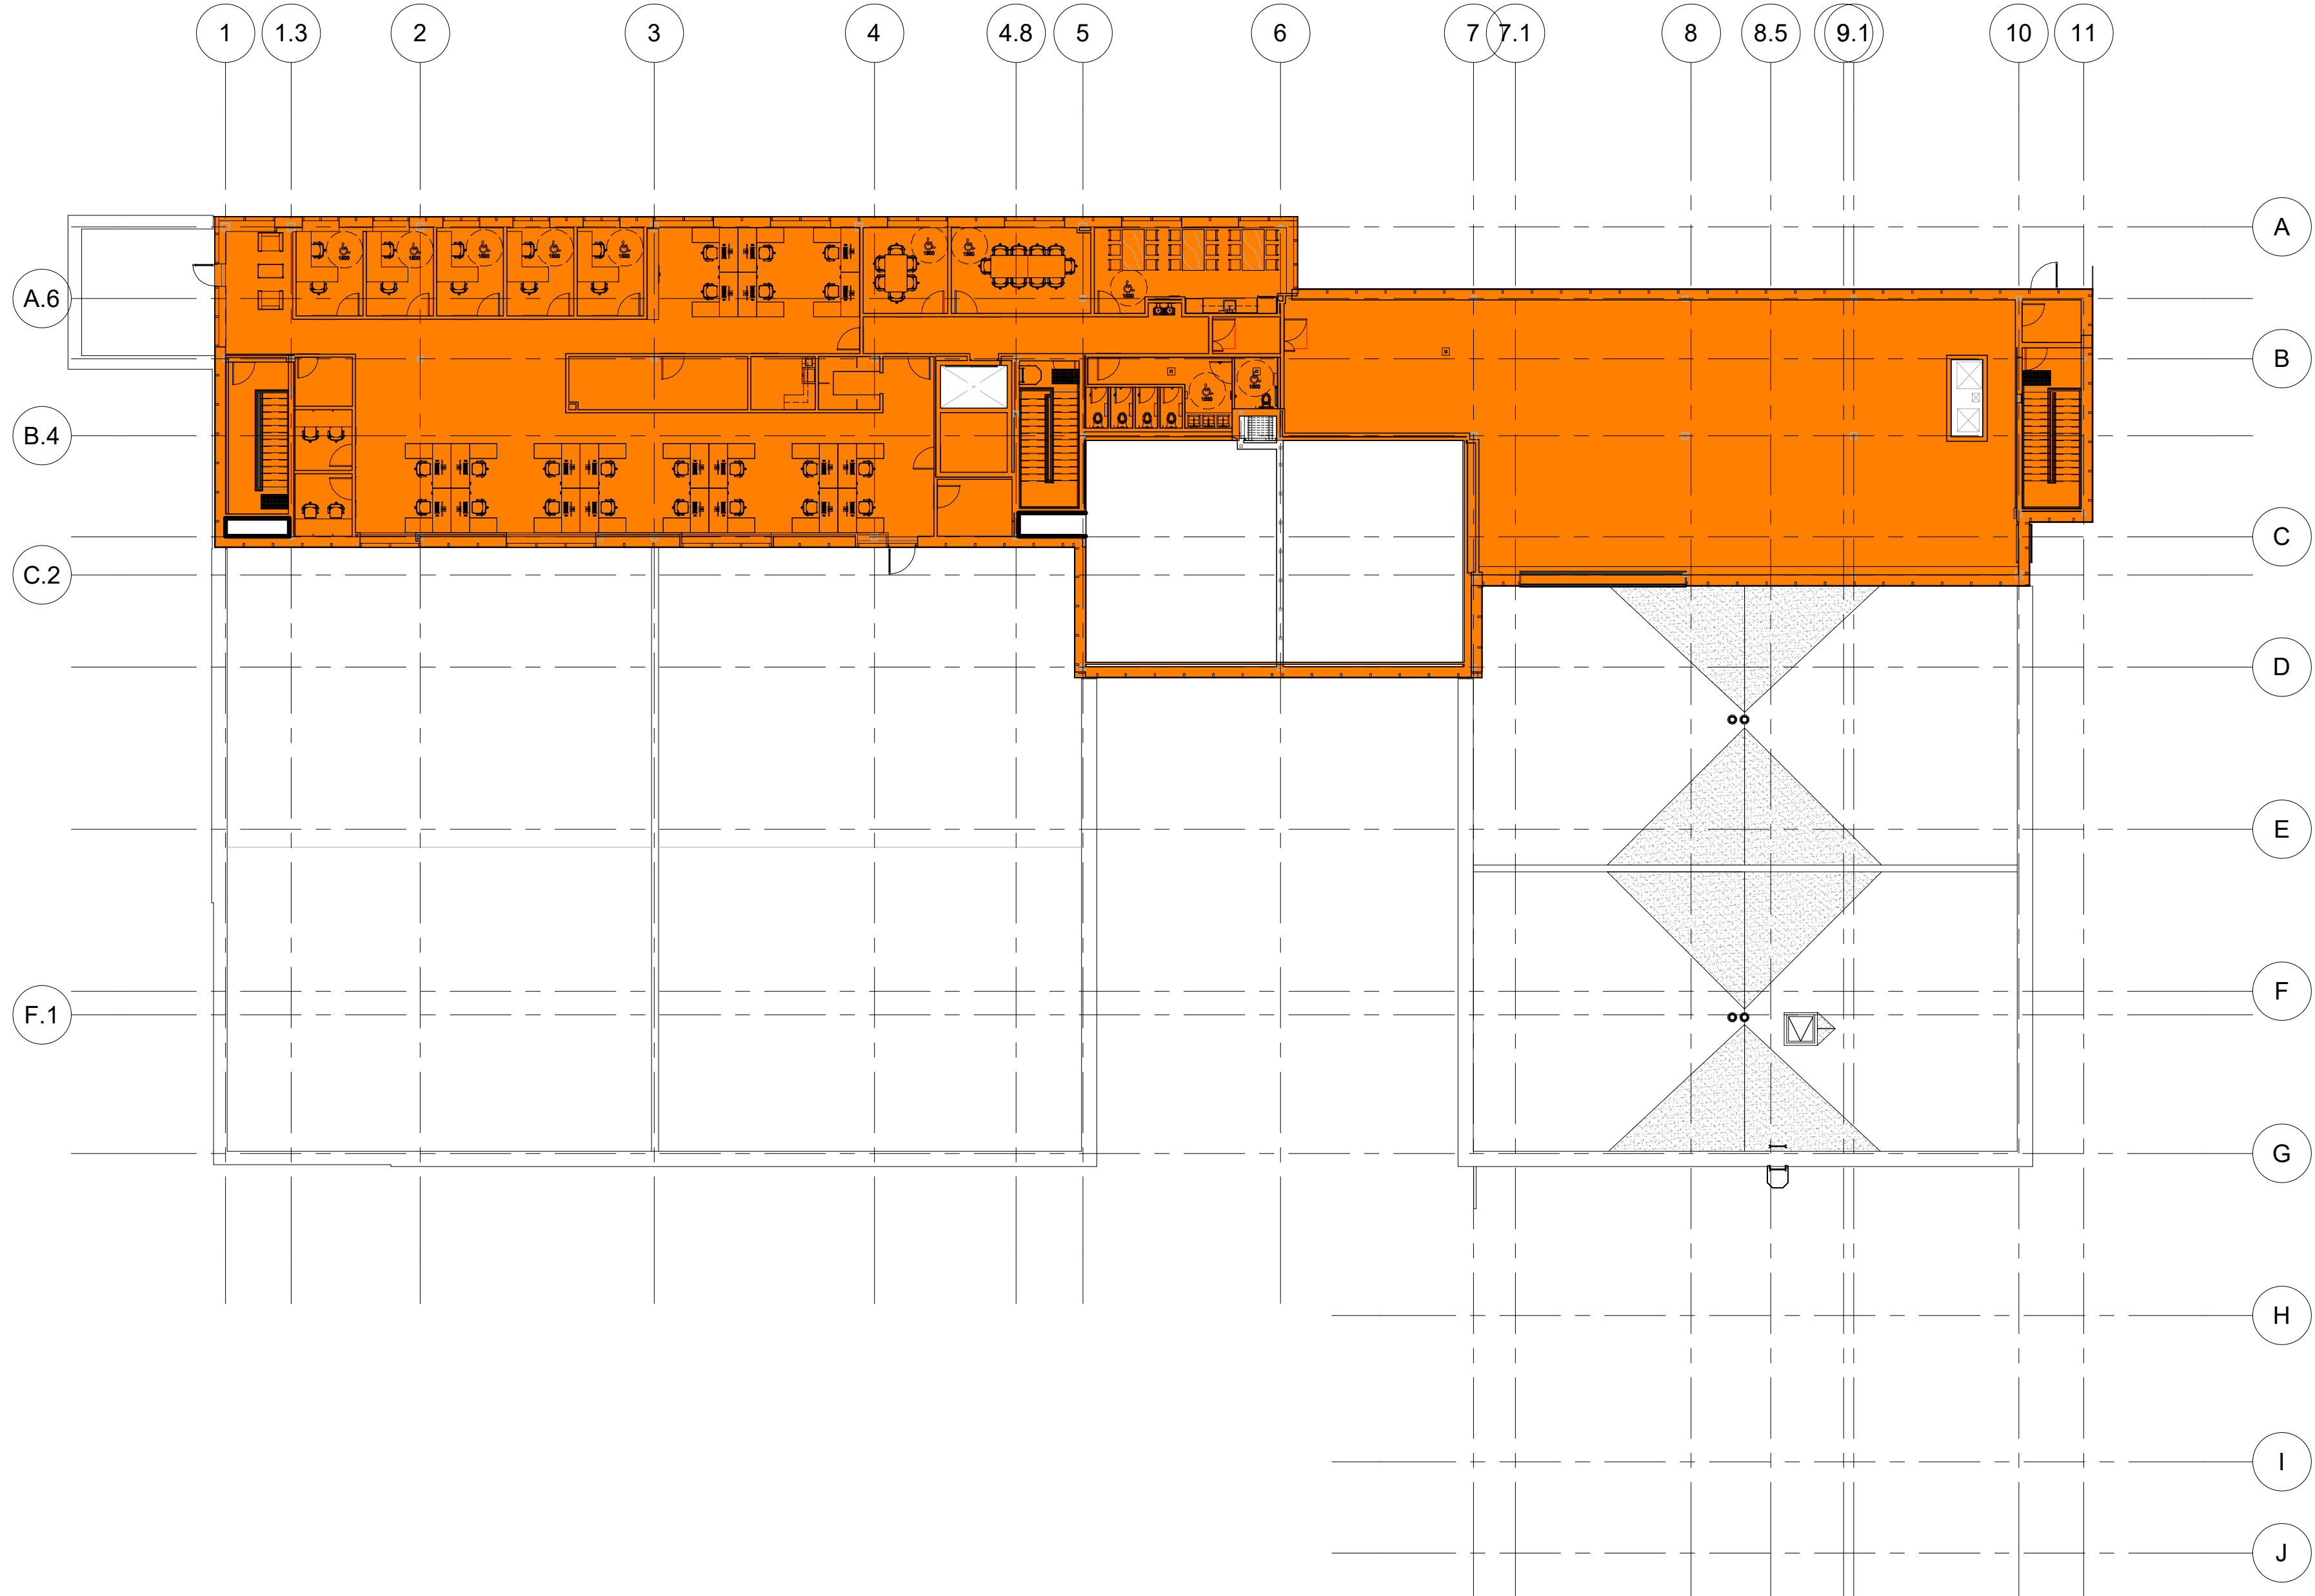

1 PLAN OF GROSS FLOOR AREA AS PER OBC 2012 DEFINITION - LEVEL 3
A-009 1 : 200

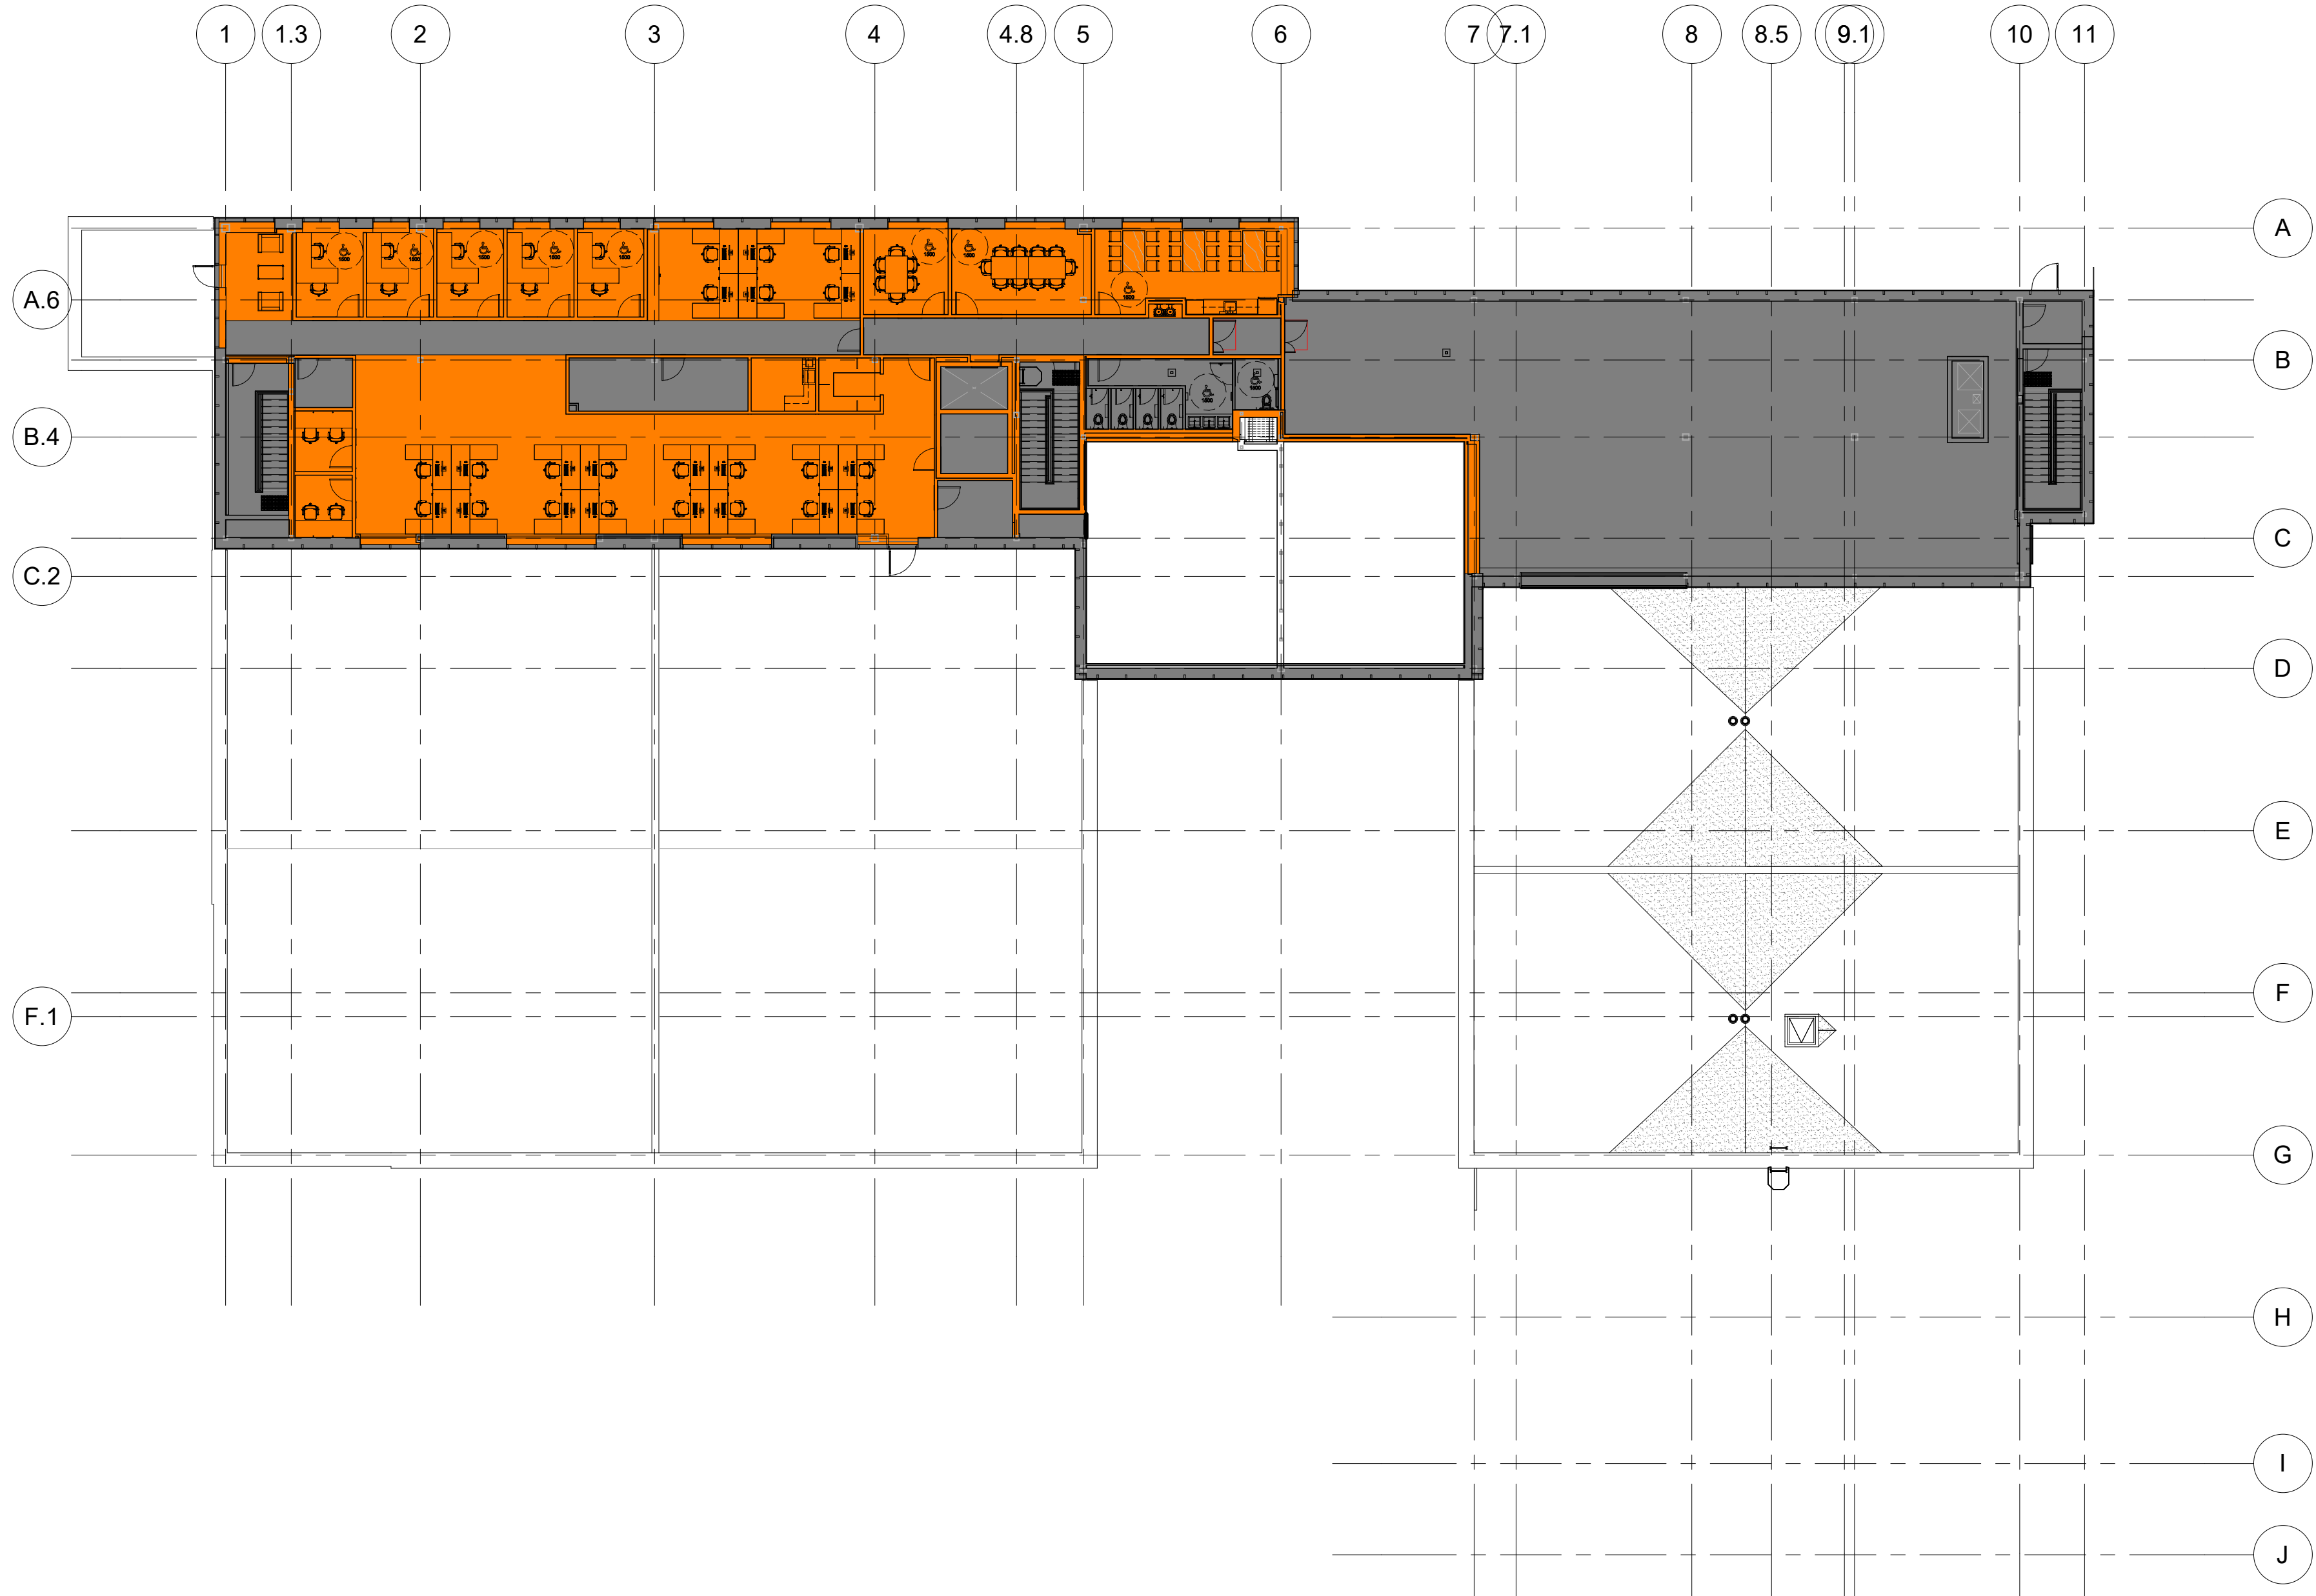

2 PLAN OF GROSS FLOOR AREA AS PER CITY BY-LAW DEFINITION - LEVEL 3
A-009 1 : 200

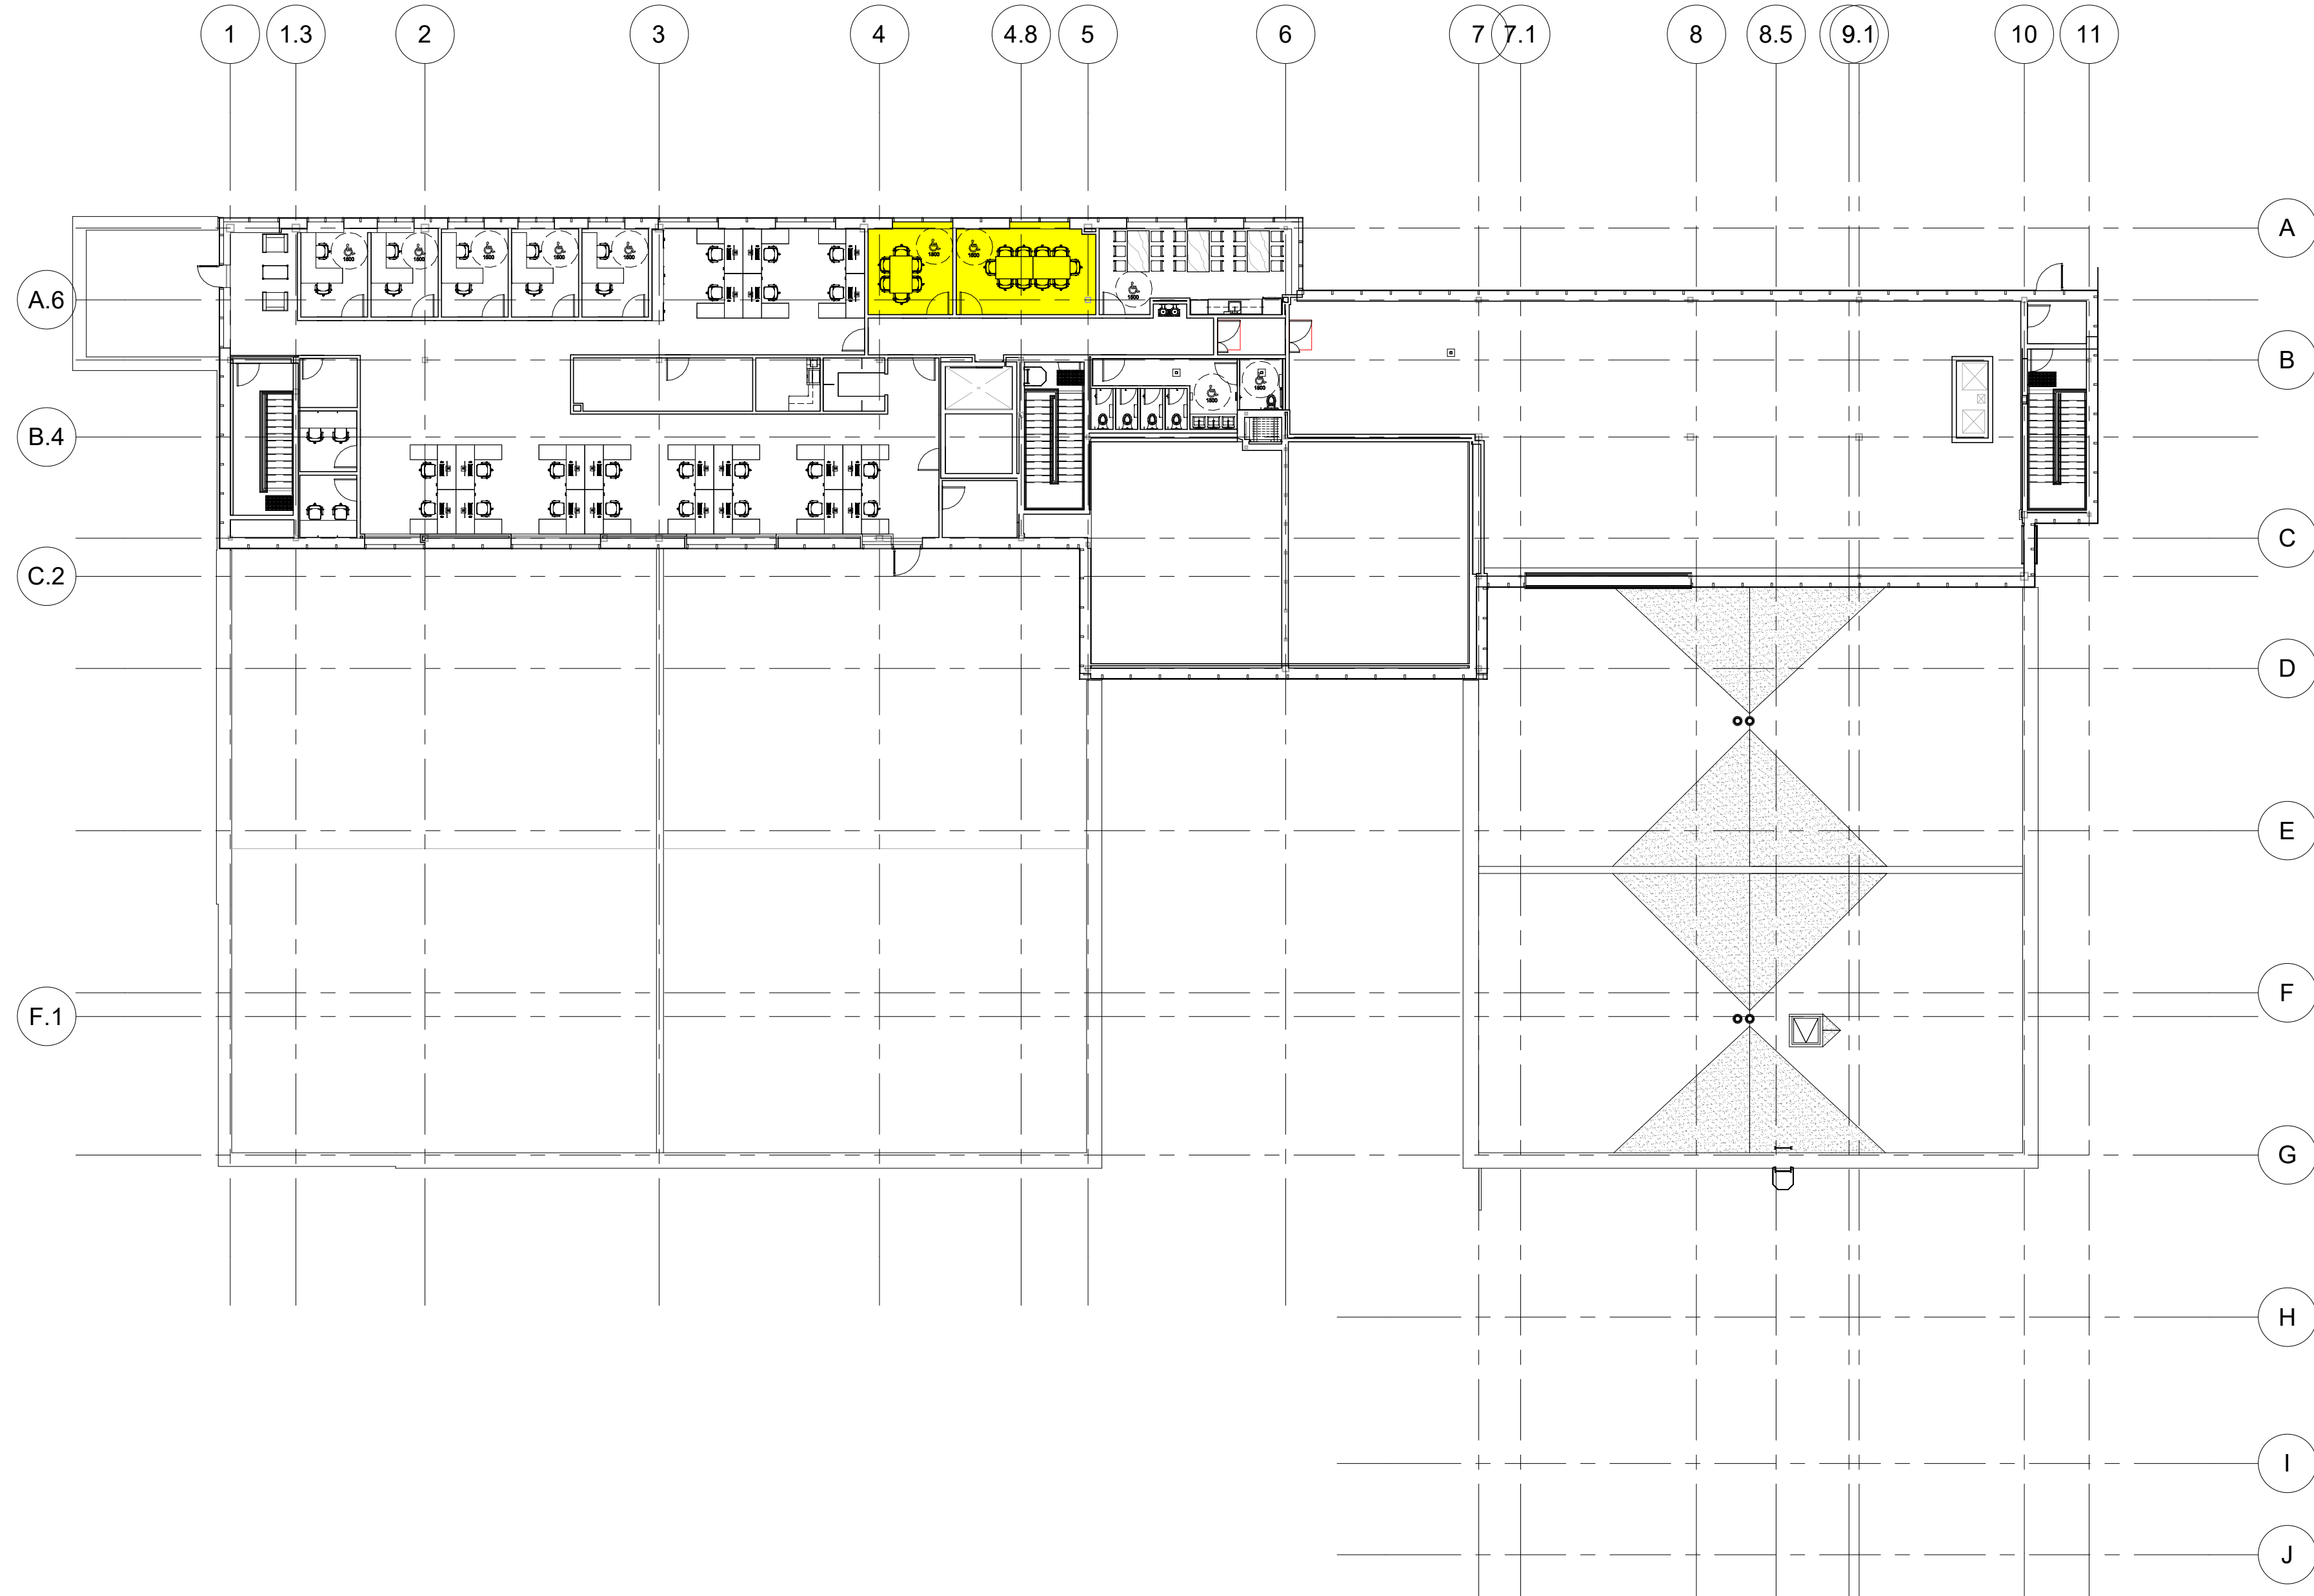

3 PLAN OF LEASABLE GROSS FLOOR AREA AS PER CITY BY-LAW DEFINITION - LEVEL 3
A-009 1 : 200

- GROSS FLOOR AREA, AS PER OBC 2012'S DEFINITION
- EXCLUDED FLOOR AREA, AS PER OTTAWA BY-LAW'S DEFINITION OF GROSS FLOOR AREA (GFA)
- GROSS LEASABLE FLOOR AREA (GLFA) OF COMMUNITY CENTER USE, AS PER OTTAWA BY-LAW'S DEFINITION
- GROSS LEASABLE FLOOR AREA (GLFA) OF RECREATIONAL AND ATHLETIC FACILITY USE, AS PER OTTAWA BY-LAW'S DEFINITION

GROSS FLOOR AREA (GFA), AS PER OTTAWA BY-LAW'S DEFINITION = 2971,4 m²
GROSS LEASABLE FLOOR AREA (GLFA), AS PER OTTAWA BY-LAW'S DEFINITION = 2385,7 m²
GROSS FLOOR AREA, AS PER obc 2012'S DEFINITION = 5162 m²

AREA CALCULATION LEGEND
1 : 1

Project
Nouvel édifice du MFO / New MFO facility

MFO
MOUVEMENT D'IMPLICATION
FRANCOPHONE D'ORLÉANS

6600 rue Carrière
Orléans, Ontario K1C 1J4
Mouvement d'implication francophone d'Orléans

Key plan
RUE CARRIÈRE / CARRIÈRE ST.

Notes

- Before the work is carried out, the contractor must check the dimensions and conditions of the site and immediately notify the architect of any situations that do not comply with the plans and specifications.
- Never take measurements to scale on the drawings.
- This drawing can be used for construction only and only if it has been "issued for construction"

Revision	Description	Date
Seal		

Architecture
PROVENCHER ROY
PROVENCHER ROY ASSOCIÉS ARCHITECTES INC.
47 Rue Clarence, Suite 400
OTTAWA, ONTARIO, CANADA K1N 9K1
T 613 988 6559
T 613 882 6539
PROVENCHEROY.CA

Consultants
Structural
LEROUX + CYR
LEROUX + CYR
1381 boul. Henri-Bourassa Est
MONTREAL QUEBEC, CANADA, H3L 1B7
T 438.381.7773
Mechanical - Electrical - Plumbing

bouthillette parizeau
Bouthillette Parizeau
6650 av. de l'Esplanade Bureau 200,
MONTREAL QUEBEC, CANADA H2P 2R8
T 514 383.3747

Civil
Jp2g Consultants Inc.
ENGINEERS - PLANNERS - PROJECT MANAGERS
Jp2g Consultants Inc.
1150 Morrison Drive, Suite 410
Ottawa, Ontario, K2H 8S9
T 613 828 7800 C 613 220 6454

Landscape
Vlan
Vlan paysages
24, Avenue Mont-Royal O. Bureau 901
Montréal, Québec, Canada, H2T 2S2
T 514 572.9107

Theatre consultants
TRIZART ALLIANCE
Trizart alliance
5524 rue Saint-Patrick, Bureau 505
Montréal, Québec, Canada, H4E 1A8
T 514 843.7473

Drawing
AREAS CALCULATION - LEVEL 3

Scale Comme indiqué	Drawn by P. R.	A-009
Date	Approved by Approbateur	
Project number 210462	Drawing number A-009	Revision