


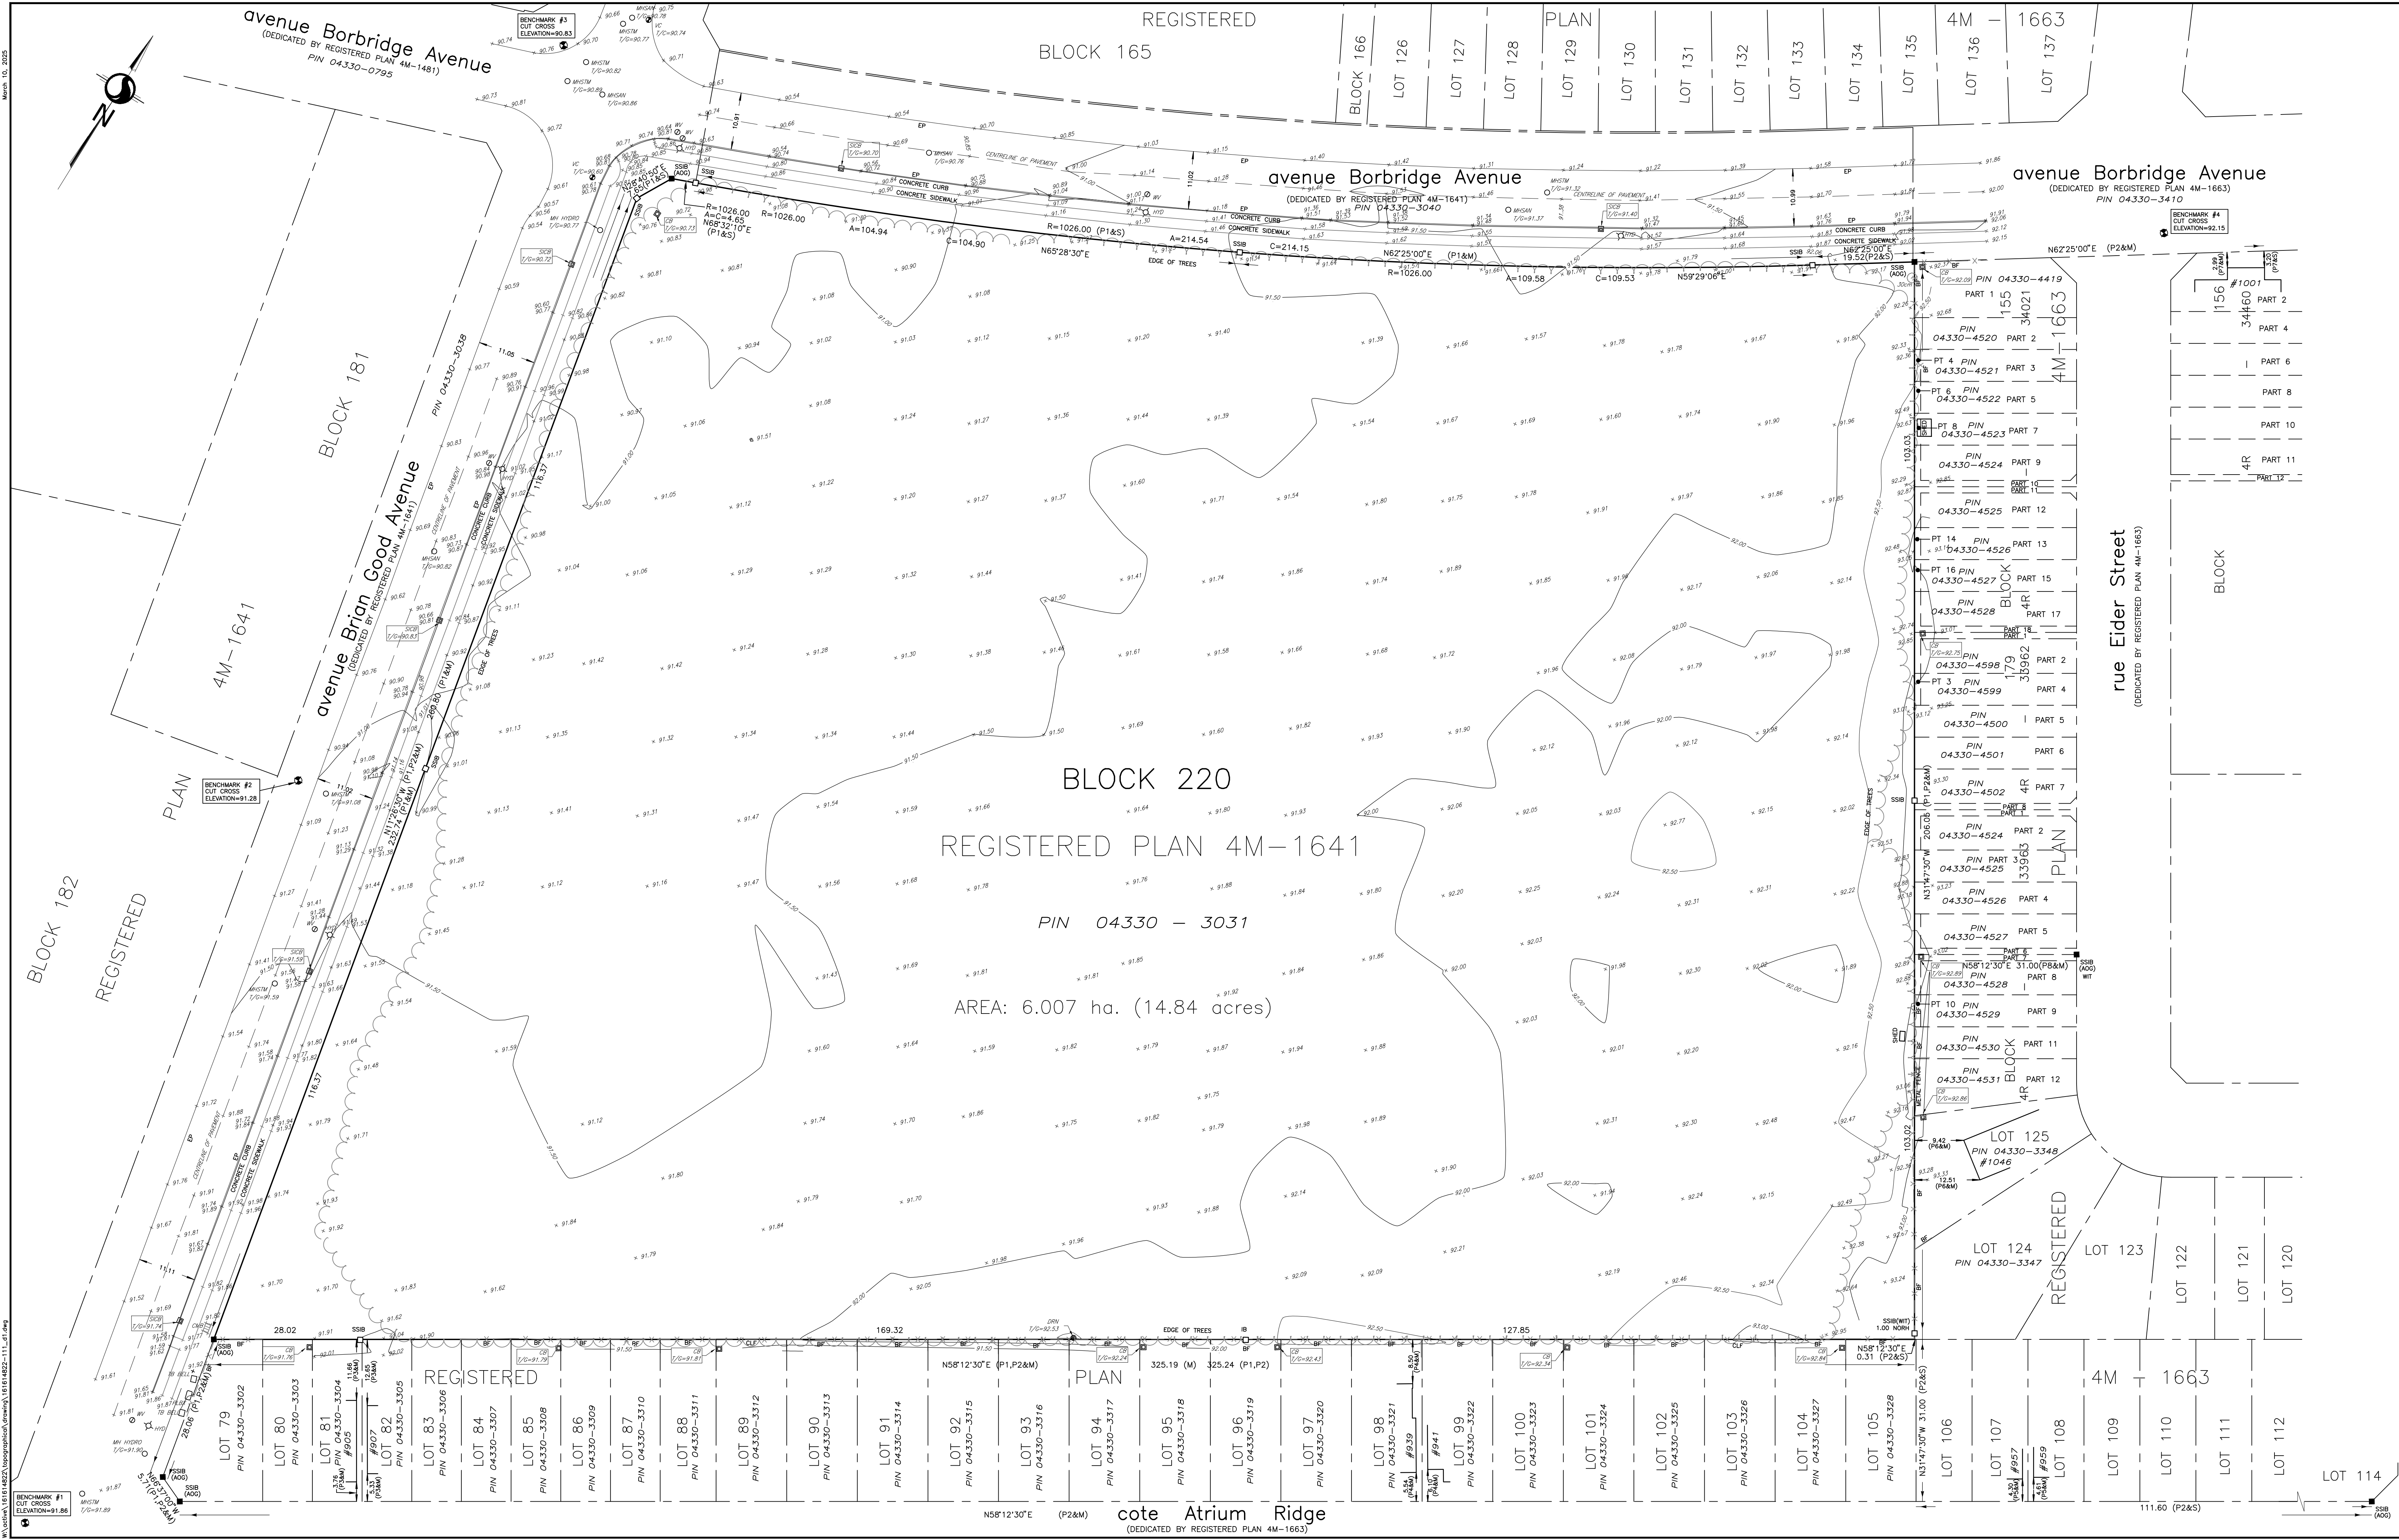

© Copyright 2024 Stantec Geomatics Ltd. The reproduction, alteration or use of this REPORT in whole or in part without the express permission of Stantec Geomatics Ltd. is STRICTLY PROHIBITED.

TOPOGRAPHIC PLAN OF SURVEY OF BLOCK 220 REGISTERED PLAN 4M-1641 CITY OF OTTAWA

Scale 1:500
10 0 10 20 30 METRES

METRIC CONVERSION
DISTANCES AND COORDINATES SHOWN ON THIS PLAN ARE IN METRES
AND CAN BE CONVERTED TO FEET BY DIVIDING BY 0.3048

BEARING NOTE
BEARINGS ARE GRID, DERIVED FROM CAN-NET VRS NETWORK. GPS OBSERVATIONS ON NCC
HORIZONTAL CONTROL MONUMENTS 19773035 AND 19680191, CENTRAL MERIDIAN, 76° 30'
WEST LONGITUDE MTM ZONE 9, NAD83 (ORIGINAL).

19773035 N:5006060.42 E:324888.04
19680191 N:5033564.26 E:388064.94

ELEVATION NOTE
ELEVATIONS SHOWN HEREON ARE GEODETIC (CGVD-1928:1978) AND ARE DERIVED FROM
VERTICAL CONTROL MONUMENT NO.001196330101 HAVING AN ELEVATION OF 115.813.

LEGEND	
■	DENOTES
□	FOUND MONUMENTS
IB	SET MONUMENTS
PB	IRON BAR
SB	PLASTIC BAR
SSIB	STANDARD IRON BAR
CC	SHORT STANDARD IRON BAR
CP	CUT CROSS
CP	CONCRETE PIN
WIT	WITNESS
PIN	PROPERTY IDENTIFICATION NUMBER
MEAS, M	MEASURED
INST	INSTRUMENT
SET	SET
OU	ORIGIN UNKNOWN
SG	STANTEC GEOMATICS LTD.
AOO/AOV	ANNIS, O'SULLIVAN, VOLLEBEKK LTD.
P1	REGISTERED PLAN 4M-1641
P2	REGISTERED PLAN 4M-1663
P3	SRPR BY AOV DATED DECEMBER 9, 2020
P4	SRPR BY AOV DATED DECEMBER 1, 2020
P5	SRPR BY AOV DATED MARCH 24, 2021
P6	SRPR BY AOV DATED JUNE 29, 2021
P7	SRPR BY AOV DATED MARCH 16, 2022
P8	PLAN 4R-33963
EP	EDGE OF PAVEMENT
AN	ANCHOR
BF	BOARD FENCE
CLF	CHAIN LINK FENCE
CB	CATCH BASIN
CMB	COMMUNITY MAIL BOXES
SICB	SIDE INLET CB
DRN	DRAIN
FP	FLAG POLE
HYD	FIRE HYDRANT
LS	LIGHT STANDARD
MISAN	MAINTENANCE HOLE SANITARY
MSTM	MAINTENANCE HOLE STORM
SW	SIGN
PLBX	PULL BOX
VB	VALVE BOX
VC	VALVE CHAMBER
WV	WATER VALVE
TB BELL	TERMINAL BOX - BELL
TS	TREE STUMP
TC	TREE CONIFEROUS (D.B.H. SHOWN)
TD	TREE DECIDUOUS (D.B.H. SHOWN)

SURVEYOR'S CERTIFICATE
I CERTIFY THAT:
1. THIS SURVEY AND PLAN ARE CORRECT AND IN ACCORDANCE WITH THE SURVEYS ACT,
THE SURVEYORS ACT AND THE REGULATIONS MADE UNDER THEM.
2. THE SURVEY WAS COMPLETED ON THE 8TH DAY OF MARCH, 2025.

Mar 10, 2025
DATE
Francis Lau
FRANCIS LAU
ONTARIO LAND SURVEYOR
THIS PLAN OF SURVEY RELATES TO AOLS PLAN SUBMISSION FORM NUMBER V-75687.
Stantec Geomatics Ltd.
CANADA LANDS SURVEYORS
ONTARIO LAND SURVEYORS
1331 CLYDE AVENUE, SUITE 300
OTTAWA, ONTARIO K2C 3G4
TEL 613.722.4420
stantec.com
DRAWN: ME CHECKED: CK PM: FL FIELD: CA PROJECT No.: 161614822-111