


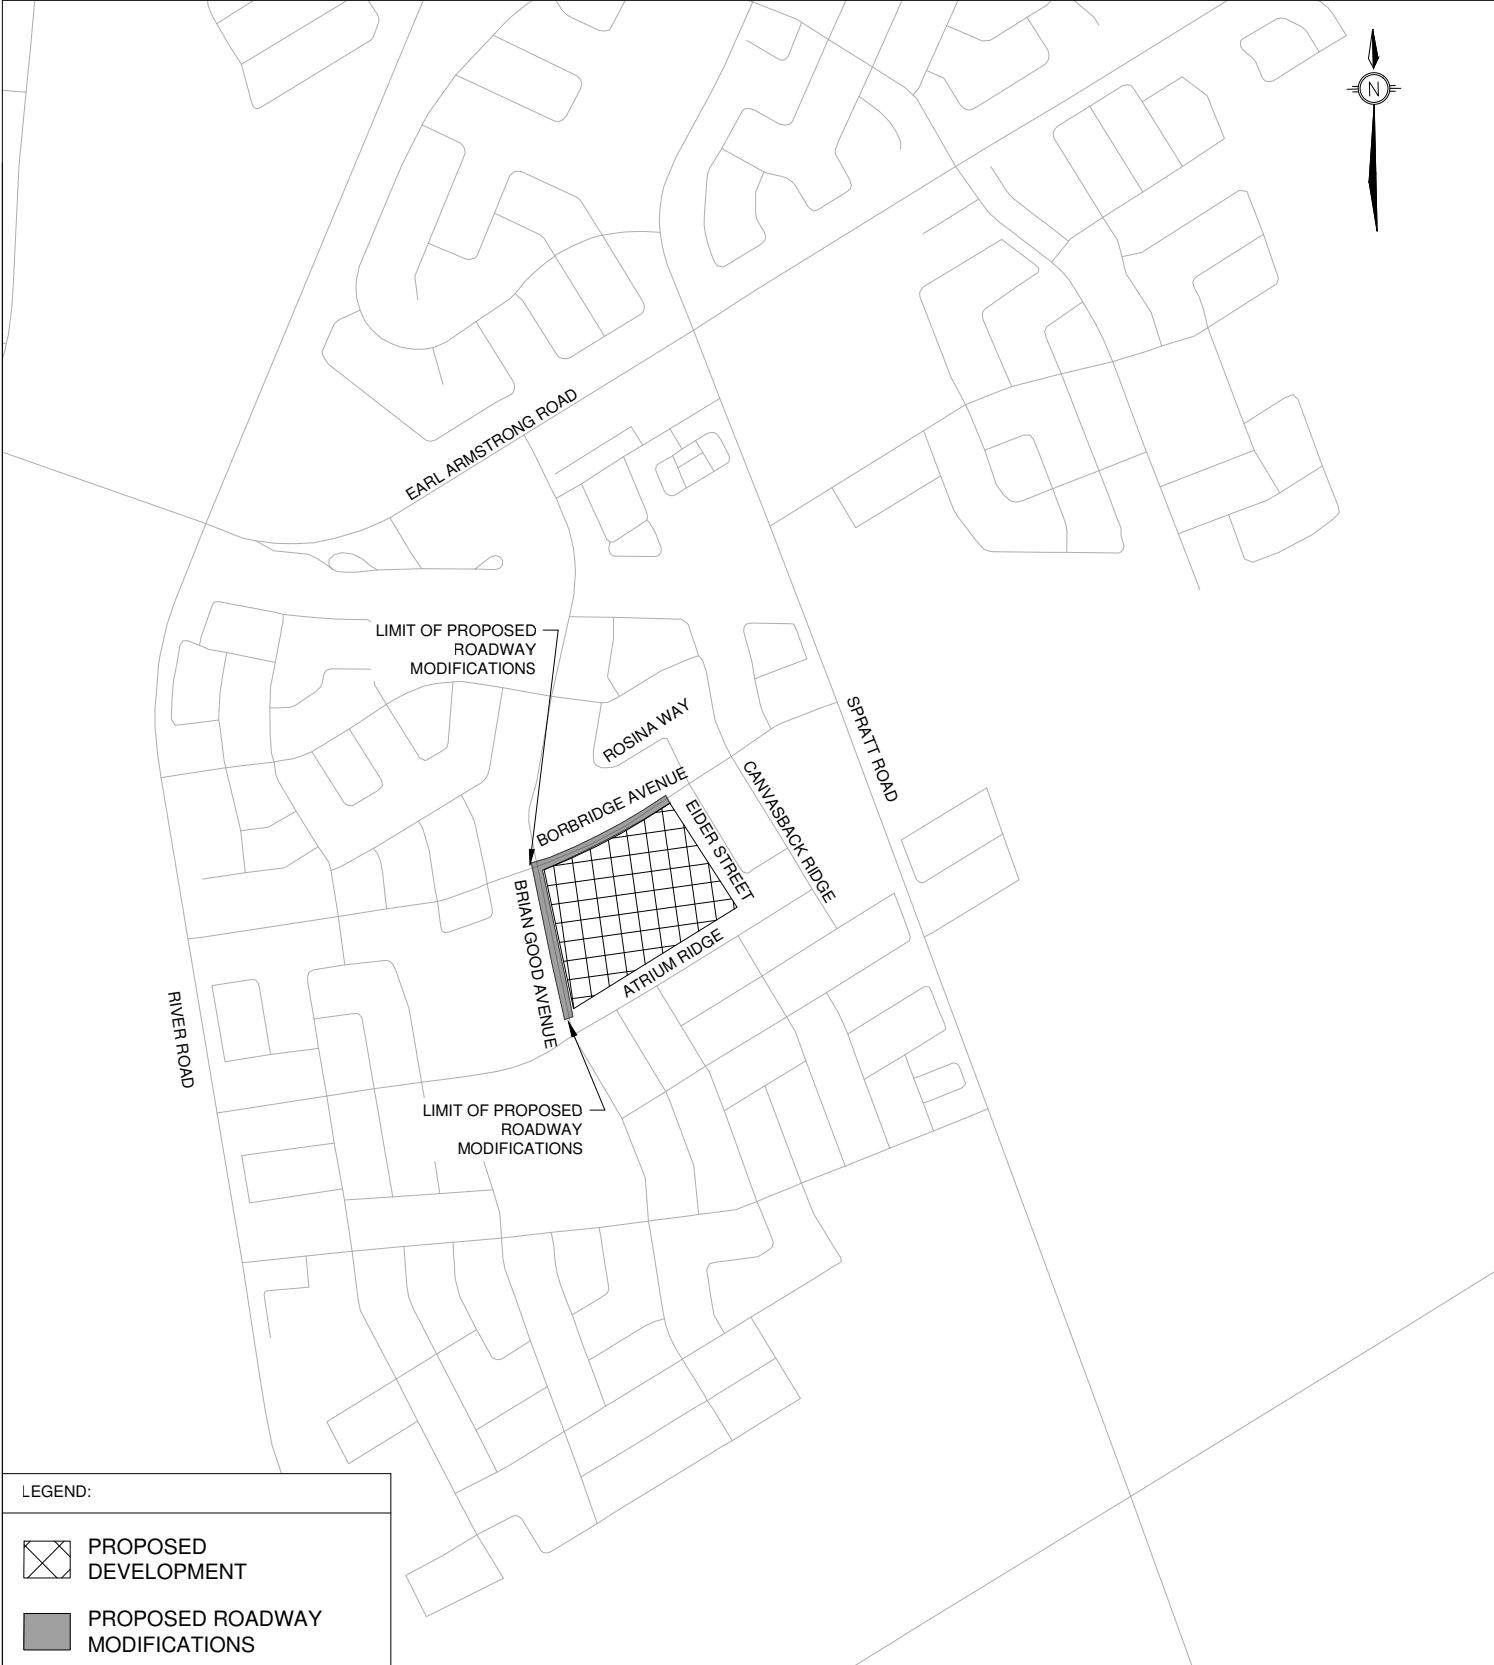

LEGEND:

-  PROPOSED DEVELOPMENT
-  PROPOSED ROADWAY MODIFICATIONS



TRANSPORTATION SERVICES
DEPARTMENT

KEY PLAN

675 BORBRIDGE AVENUE
NEW FRENCH CATHOLIC
HIGH SCHOOL

TRANSPORTATION ENGINEERING SERVICES

Approved By: XXXX


Drawing No.:

Completed By:
DILLON CONSULTING LTD

RMA-2025-
XXX-XXXX

Scale:
N.T.S.

Date:
MAR. 2025

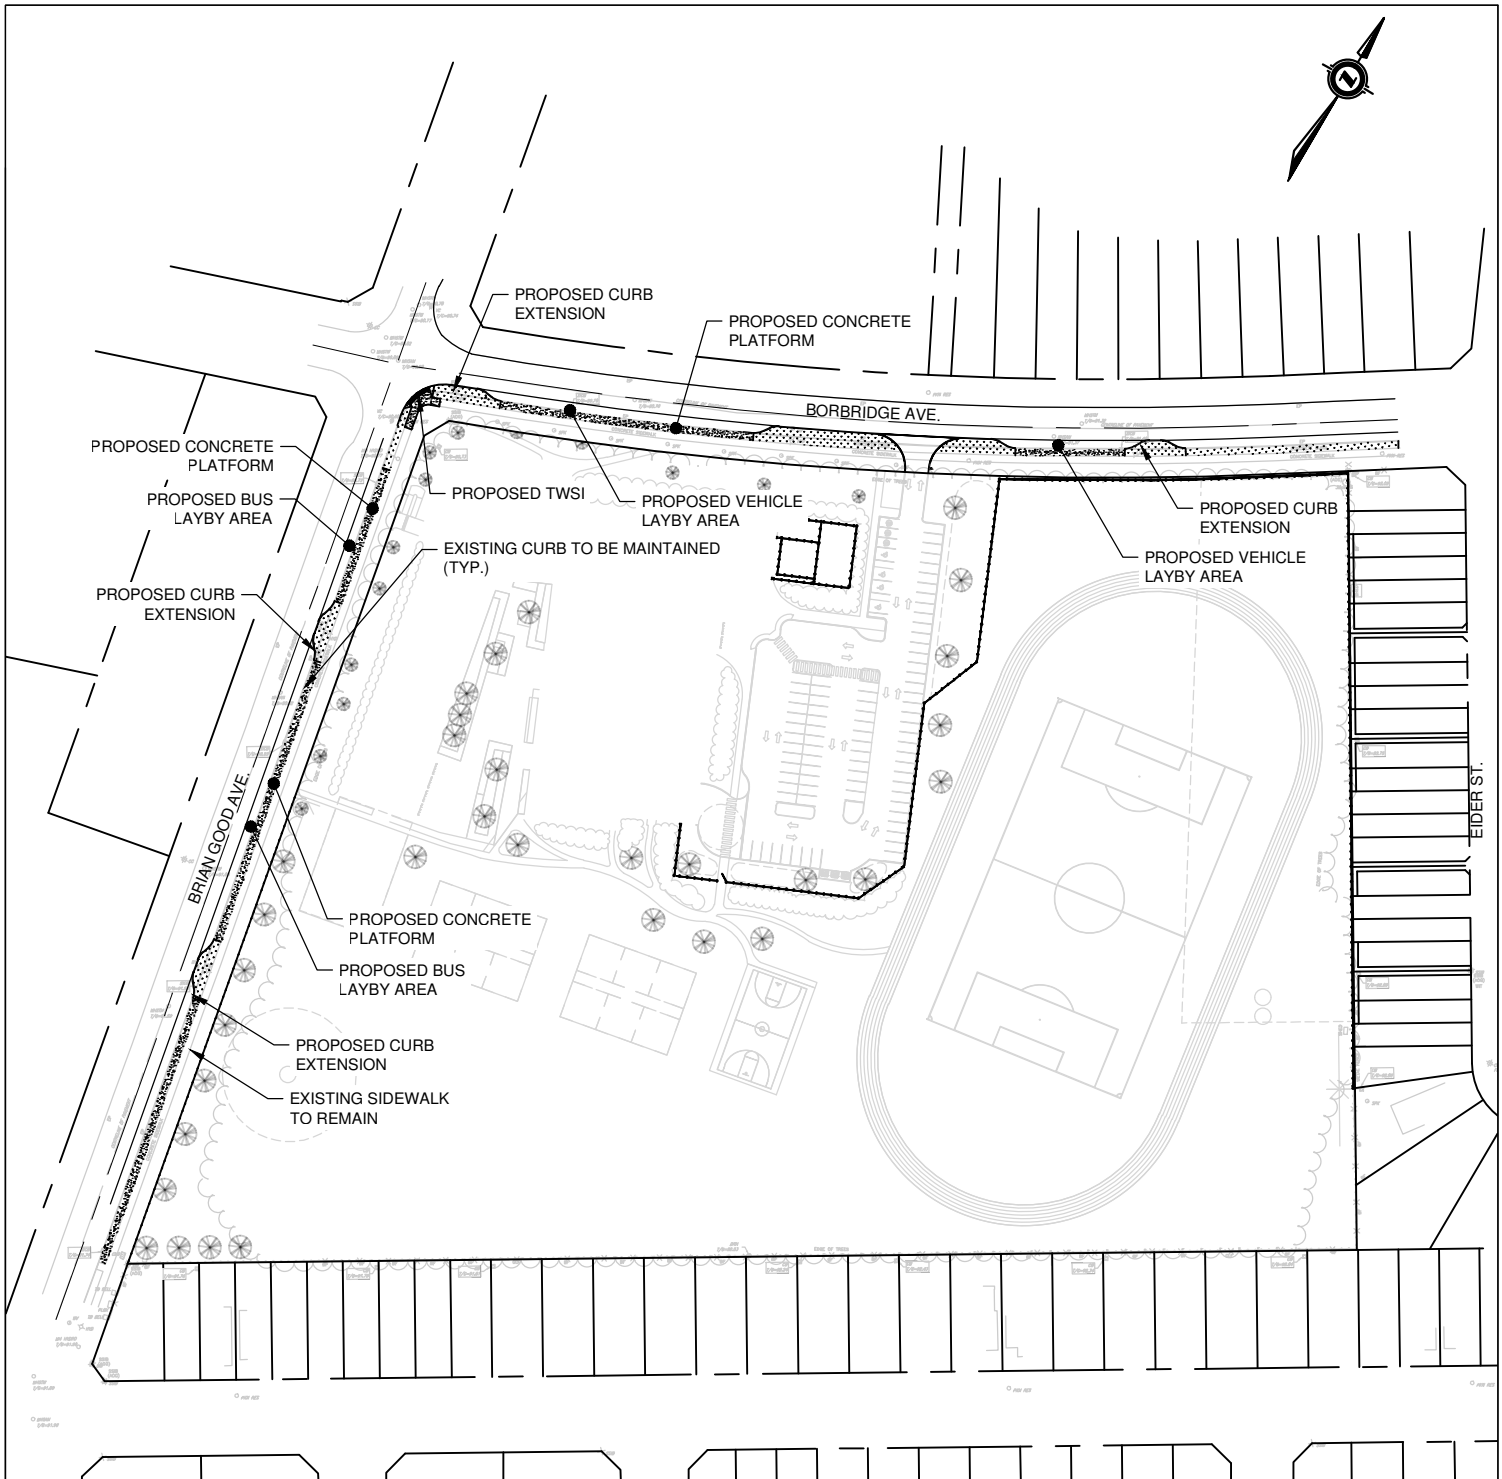

LEGEND:

	EXISTING CURB		PROPOSED BARRIER CURB		PROPOSED GRASSED BOULEVARDS
	PROPOSED CONCRETE BUMP OUTS		PROPOSED VEHICLE PICK UP AREA		



TRANSPORTATION SERVICES
DEPARTMENT

**PROPOSED ROADWAY
MODIFICATIONS**

675 BORBRIDGE AVENUE
NEW FRENCH CATHOLIC
HIGH SCHOOL

TRANSPORTATION ENGINEERING SERVICES

Approved By: XXXX

Drawing No.:

Completed By:
DILLON CONSULTING LTD

**RMA-2025-
XXX-XXXX**

Scale:
N.T.S.

Date:
MAR. 2025



NEW FRENCH CATHOLIC HIGH SCHOOL
CITY OF OTTAWA
SITE LAYOUT - OPTION 1

Contract No.
249182

Dwg. No.
2

Sheet 2 of 5

Asset No.
####

Asset Group
####

Des. R.R. Chk'd. D.G.

Dwn. R.R. Chk'd. D.G.

Utility Circ. No. Index No.

Const. Inspector

Scale:
0m 10 20 40
0m
HORIZONTAL
VERTICAL

NOTE:
The location of utilities is approximate only, the exact location should be determined by consulting the municipal authorities and utility companies concerned. The contractor shall prove the location of utilities and shall be responsible for adequate protection from damage.

No.

Description

By

Date (dd/mm/yy)

REVISIONS


A

ISSUED FOR REVIEW

D.G.

14/03/25

DRAWING FRAME: 790mm x 534mm City of Ottawa 2008

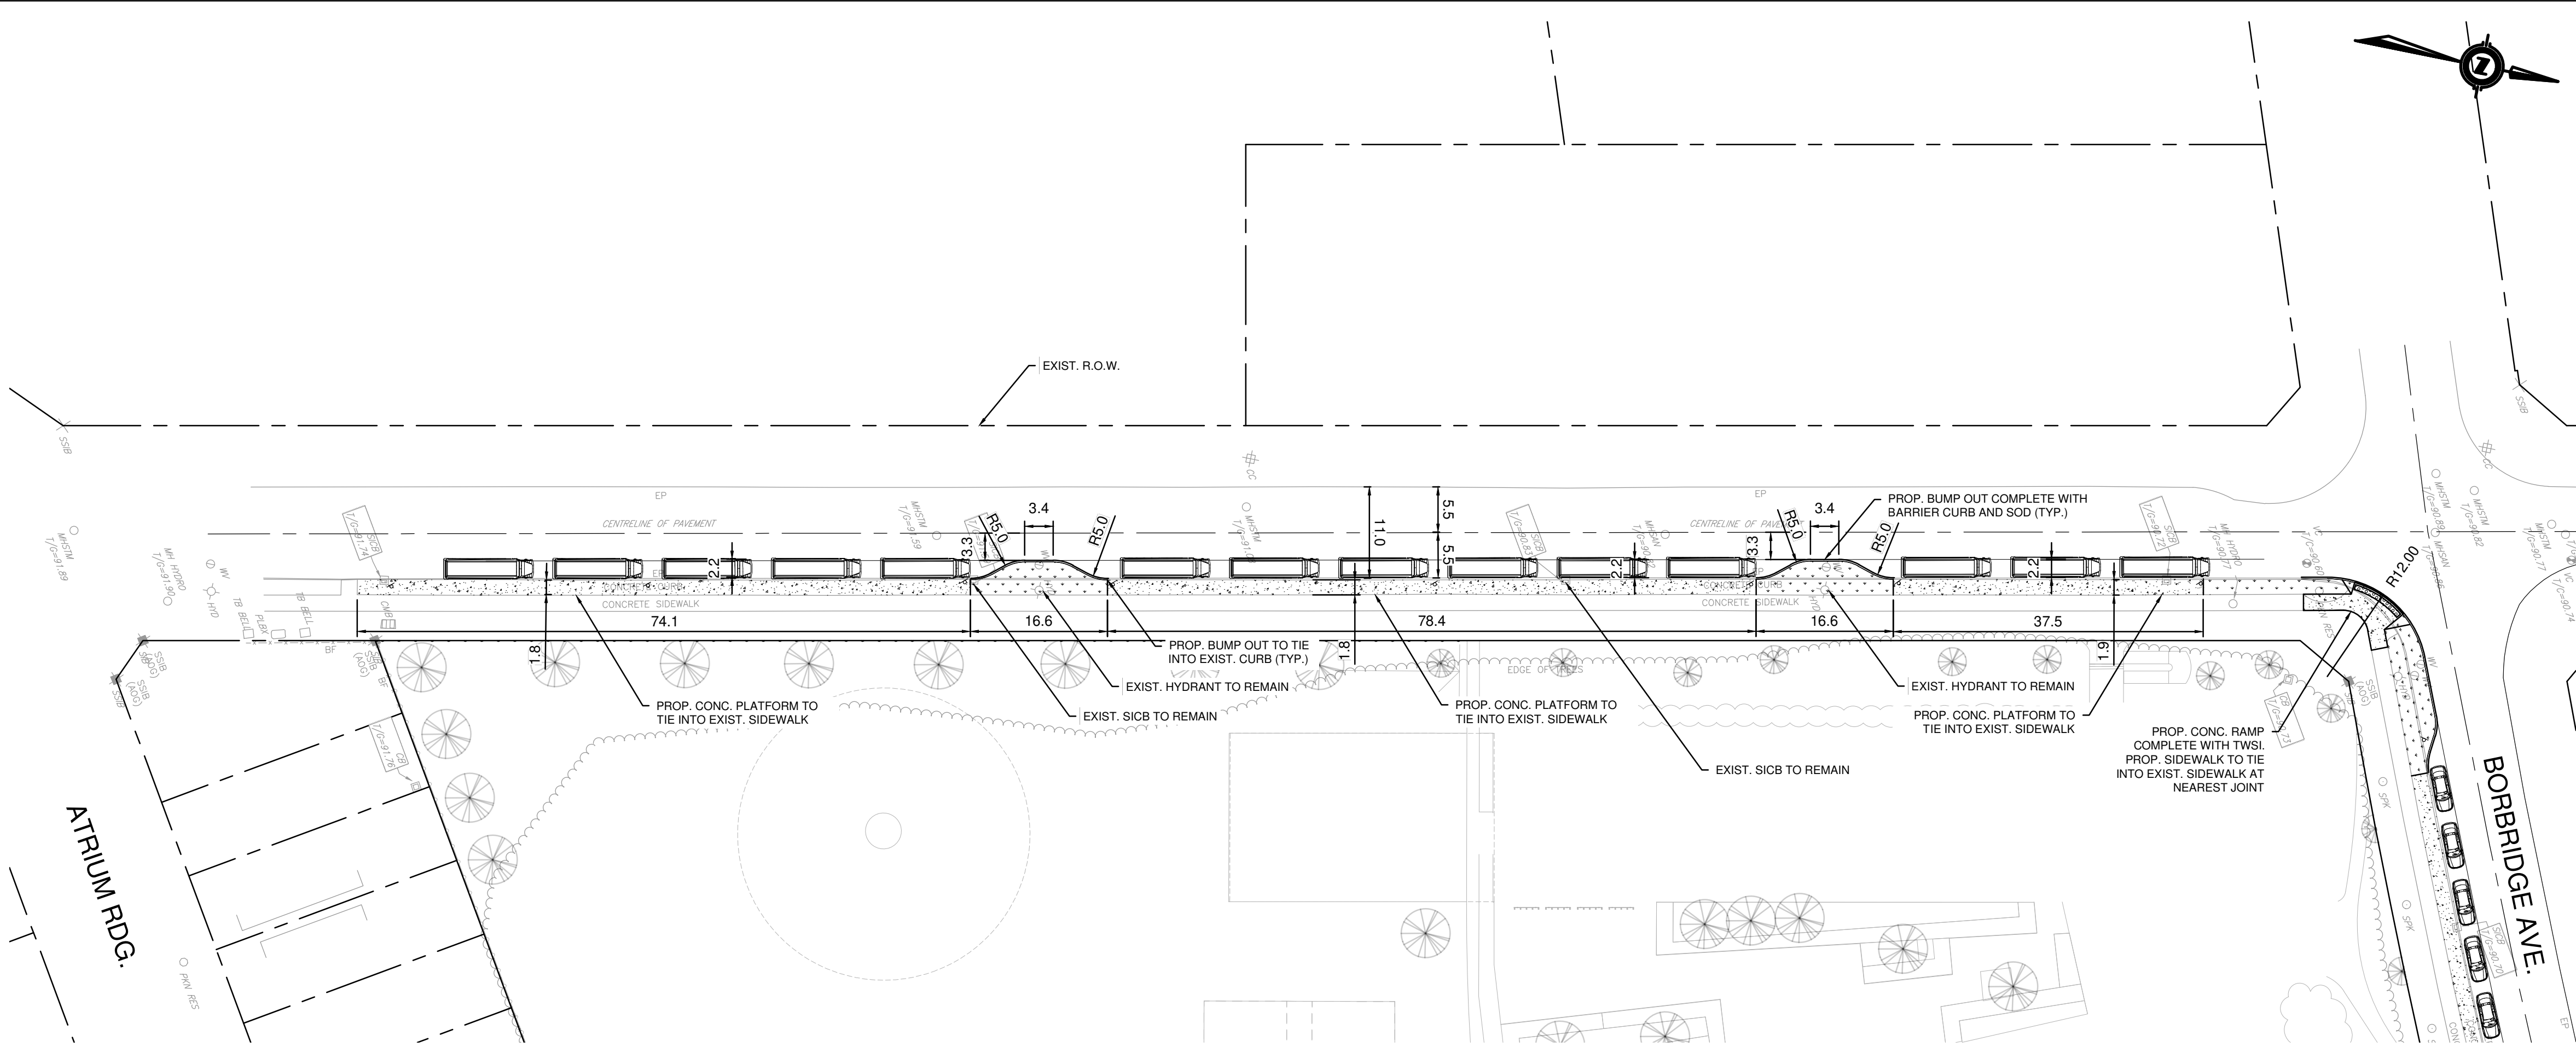


NEW FRENCH CATHOLIC HIGH SCHOOL
CITY OF OTTAWA
SITE LAYOUT - OPTION 1

Contract No. 249182		Dwg. No. 3	
Sheet 3 of 5			
Asset No. ####			
Asset Group ####			
Des.	R.R.	Chkd.	D.G.
Dwn.	R.R.	Chkd.	D.G.
Utility Circ. No.		Index No.	
Const. Inspector			
Scale: HORIZONTAL 0m 5 10 20 VERTICAL			

NOTE:
The location of utilities is approximate only, the exact location should be determined by consulting the municipal authorities and utility companies concerned. The contractor shall prove the location of utilities and shall be responsible for adequate protection from damage.

		By D.G.		Date (dd/mm/yy) 14/03/25	
No.		Description			
A		ISSUED FOR REVIEW			


BRIAN GOOD AVE.

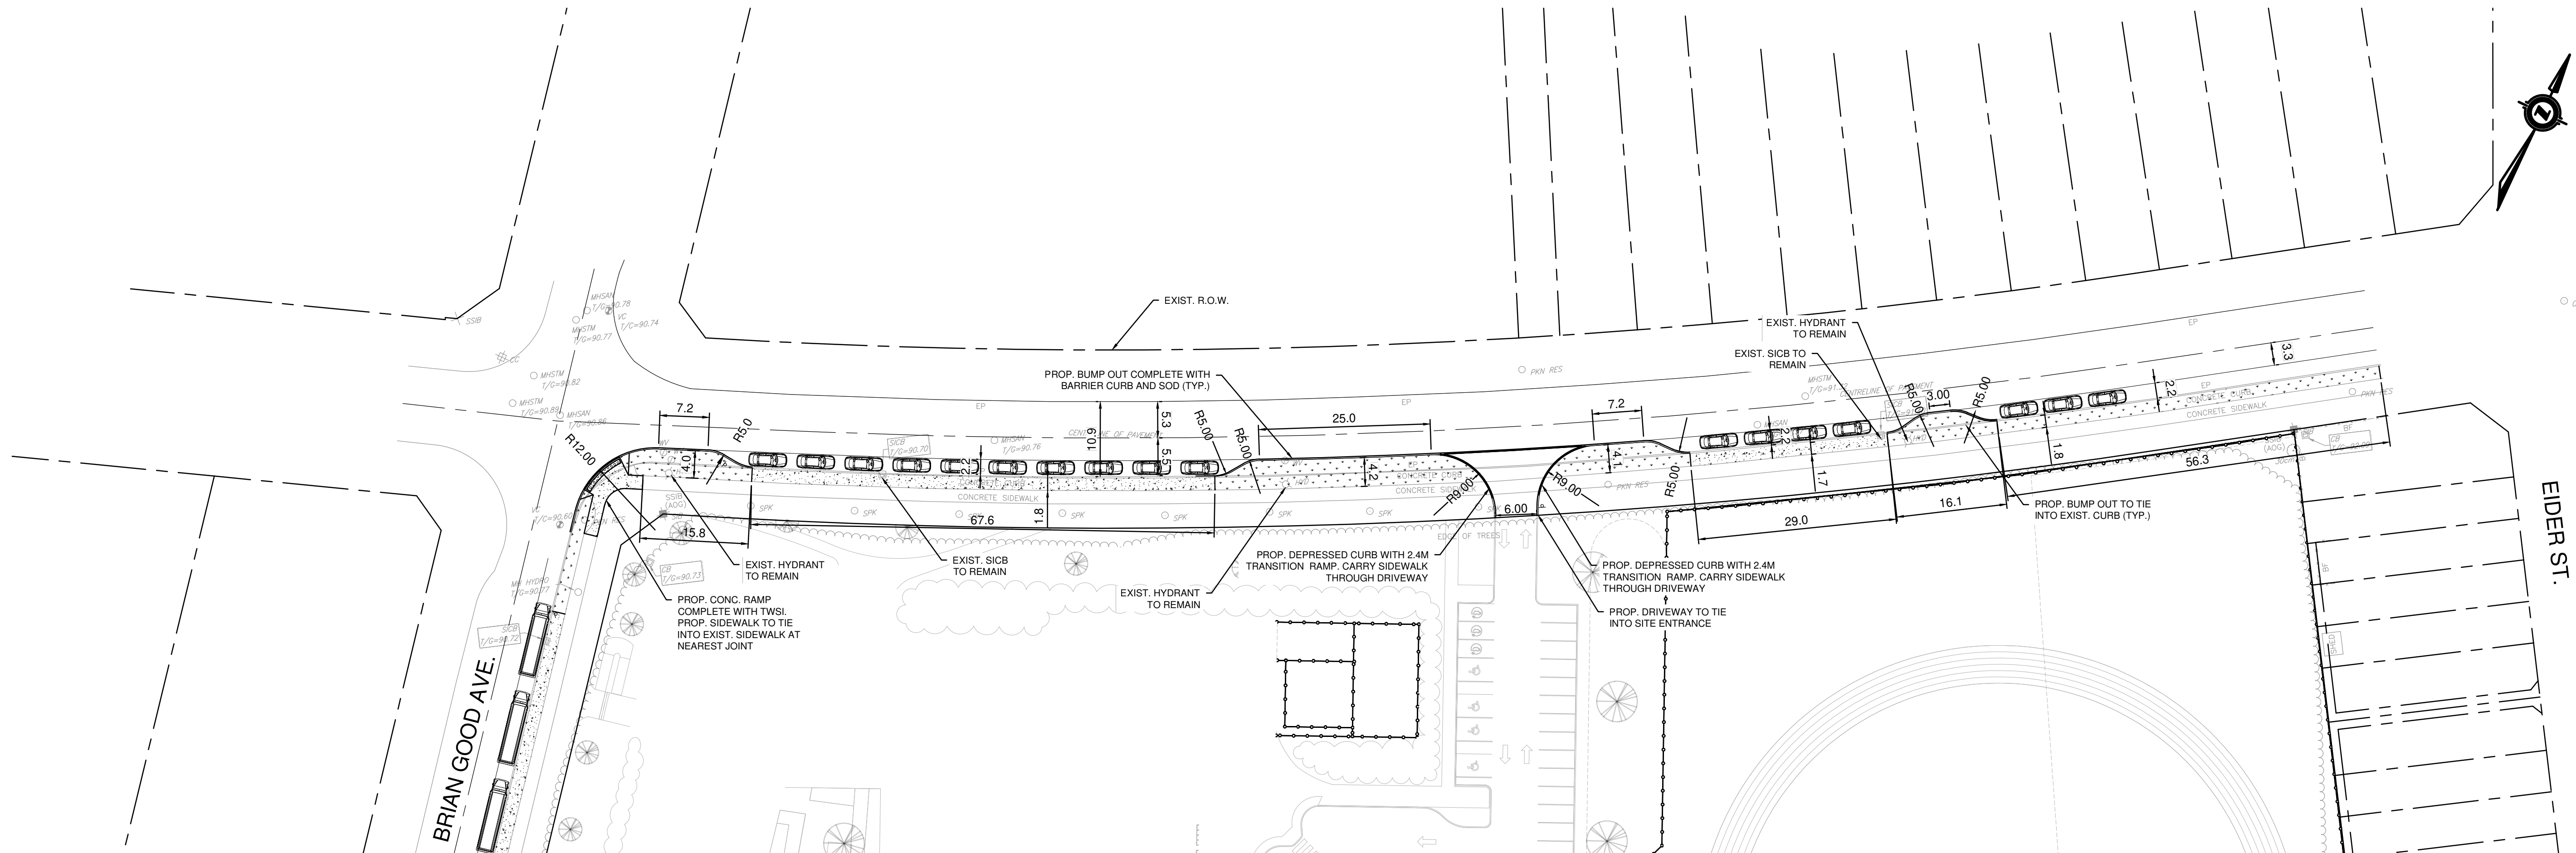

BORBRIDGE AVE.

REVISIONS	No.	Description	By	Date (dd/mm/yy)
	A	ISSUED FOR REVIEW	D.G.	14/03/25

DRAWING FRAME: 790mm x 534mm City of Ottawa 2008

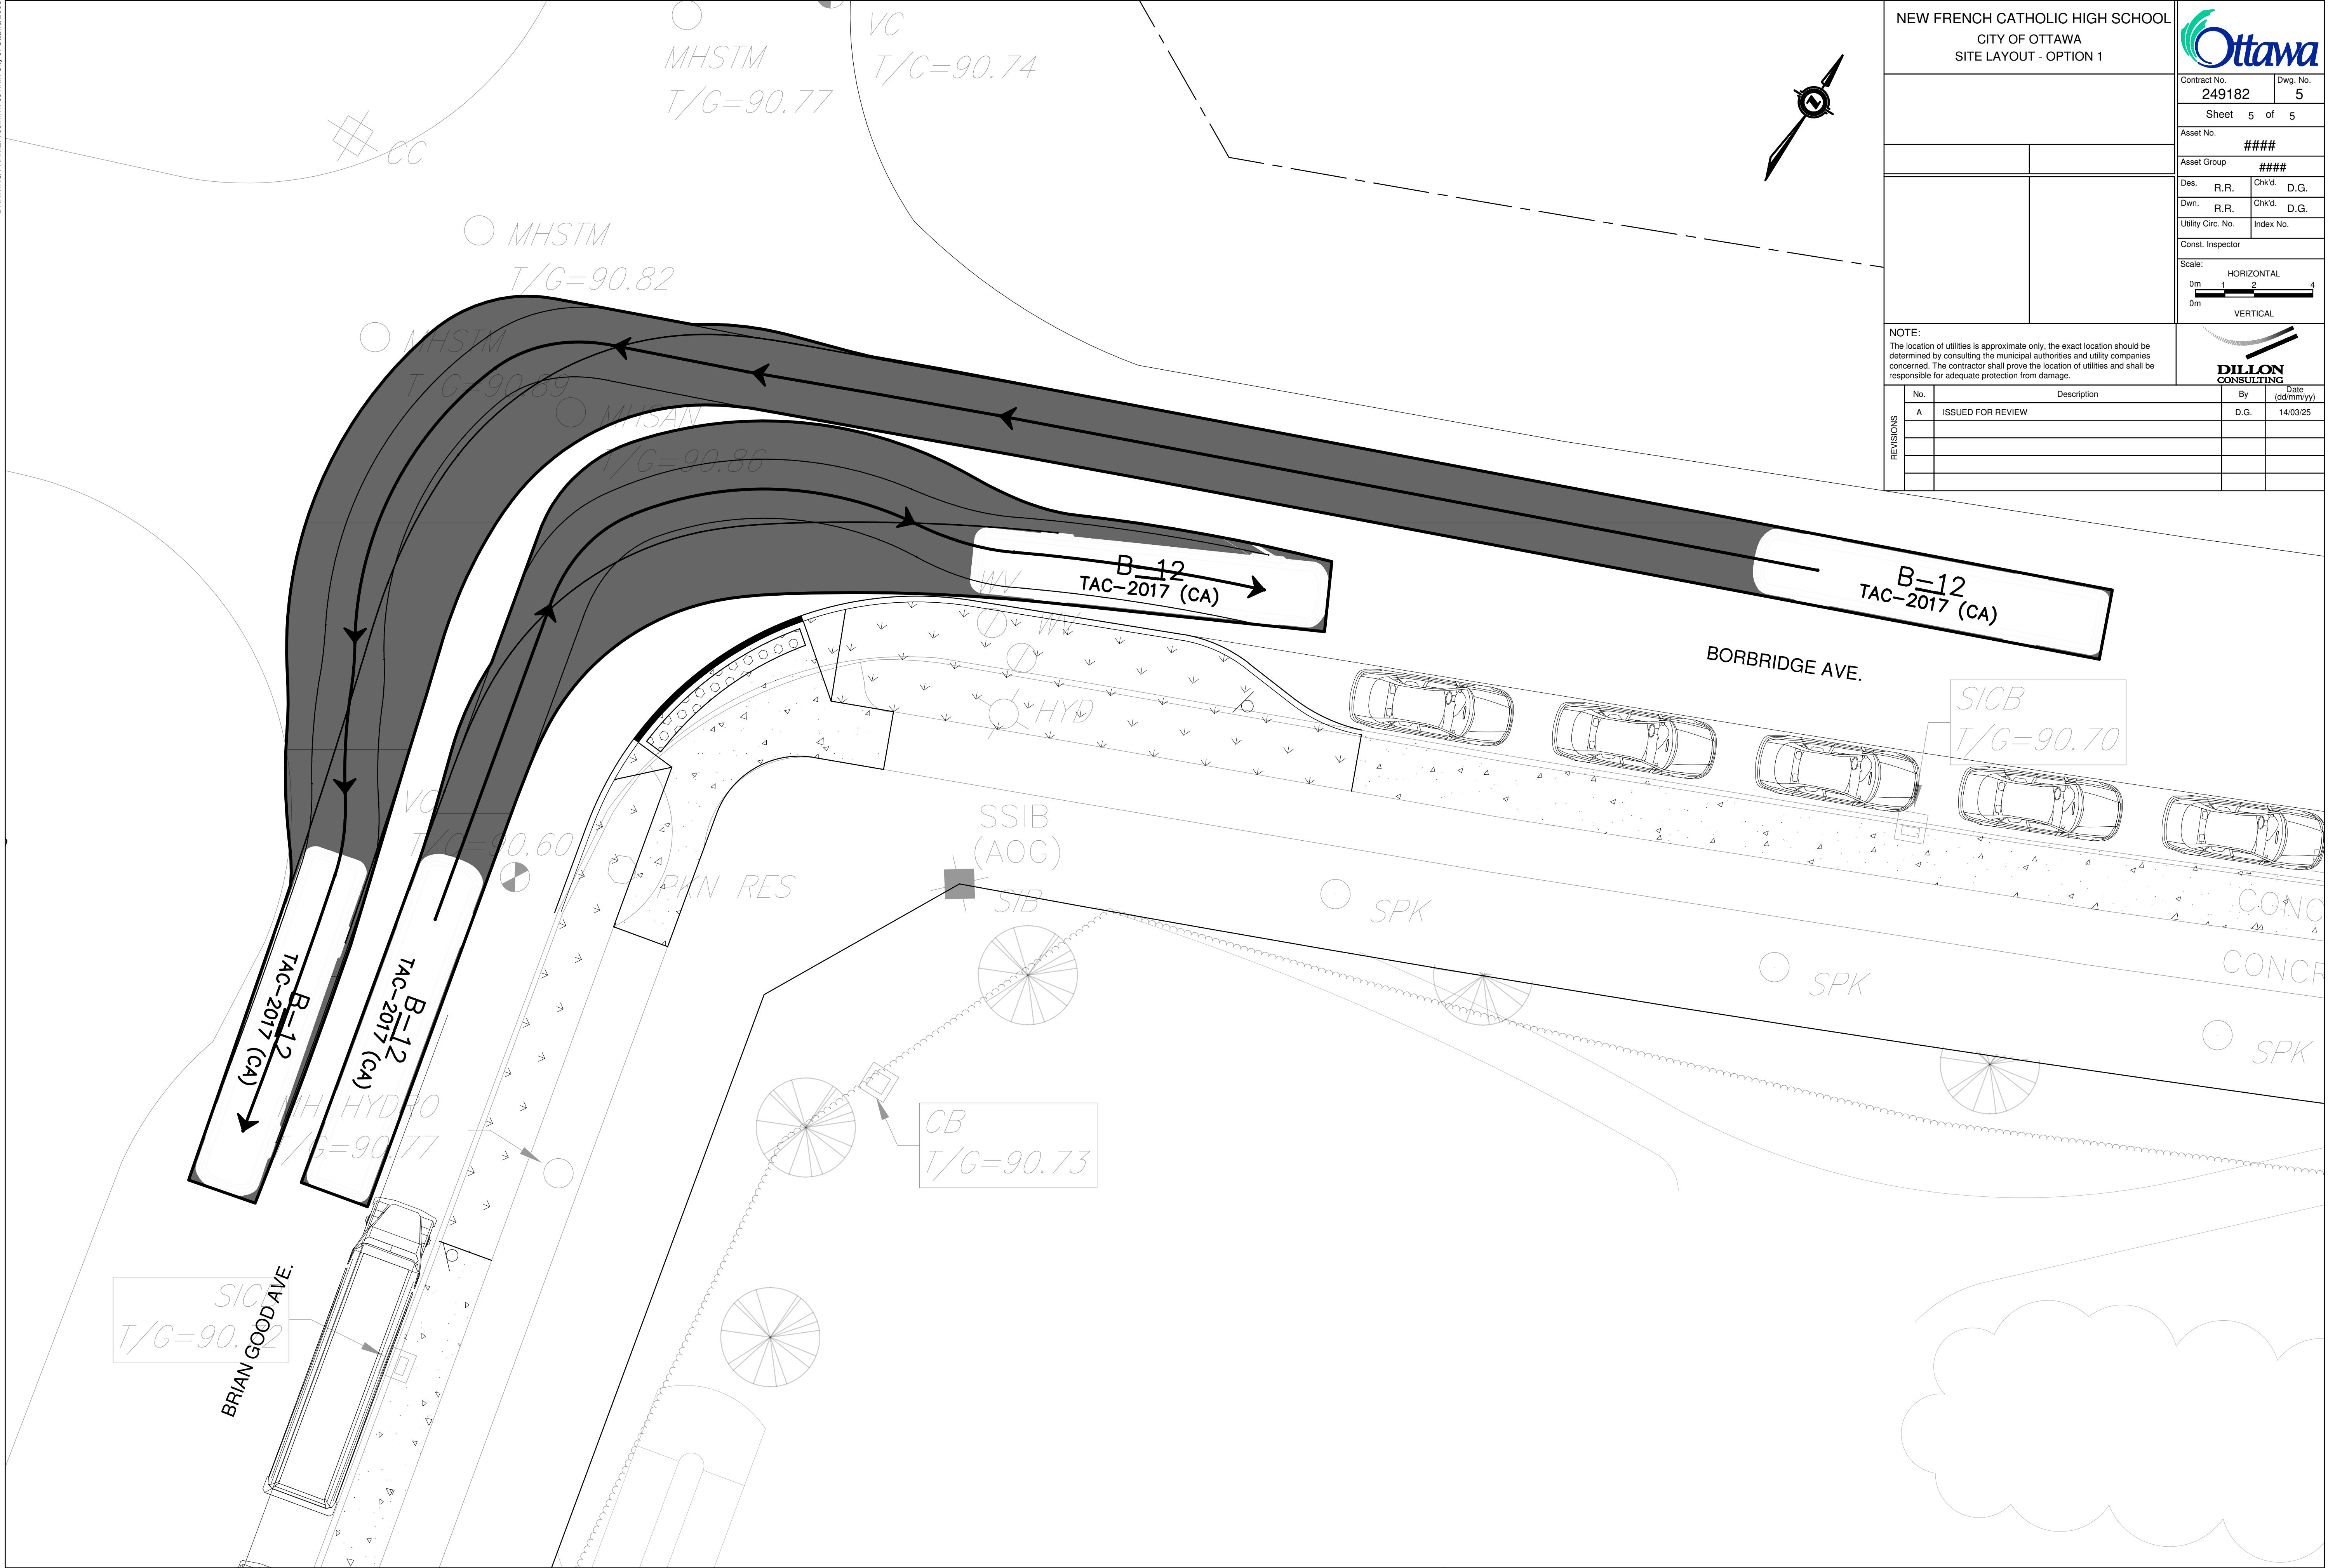

NEW FRENCH CATHOLIC HIGH SCHOOL
CITY OF OTTAWA
SITE LAYOUT - OPTION 1

Contract No.
249182

Dwg. No.
5

Sheet 5 of 5

Asset No.
####

Asset Group
####

Des. R.R. Chkd. D.G.

Dwn. R.R. Chkd. D.G.

Utility Circ. No. Index No.

Const. Inspector

Scale:
HORIZONTAL
0m 1 2 4
VERTICAL
0m

NOTE:
The location of utilities is approximate only, the exact location should be determined by consulting the municipal authorities and utility companies concerned. The contractor shall prove the location of utilities and shall be responsible for adequate protection from damage.

REVISIONS

No.	Description	By	Date (dd/mm/yy)
A	ISSUED FOR REVIEW	D.G.	14/03/25

DILLON
CONSULTING