

LEGEND

FFL	FIRST FLOOR ELEVATION
TOF	TOP OF FOUNDATION
BFL	BASEMENT FLOOR ELEVATION
USF	UNDERSIDE OF FOOTING

— . . . — PROPERTY LINE

CB  CATCH BASIN




CATCH BASIN/MANHOLE

MH  SANITARY MANHOLE

SAN SANITARY SEWER

ST _____ STORM SEWER _____

WELL WATER LINE
WL-----

INV INVERT OF PIPE

RDO ROOF DRAIN OUTLET

EXISTING GRADE ELEVATION

66.99.99

KEY PLAN



No.	Date					
1	JUL 11-24					PRELIMINARY
2	AUG 6-24					ISSUED FOR COORDINATION
3	SEP 20-24					ISSUED FOR COORDINATION
4	OCT 15-24					ISSUED FOR COORDINATION
5	OCT 18-24					ISSUED FOR COORDINATION
6	OCT 25-24					ISSUED FOR APPROVAL
7	APR 10-25					RE-ISSUED FOR APPROVAL

D. B. GRAY ENGINEERING INC.

Stormwater Management - Grading & Drainage - Storm & Sanitary Sewers - Watermain

700 Long Point Circle
613-425-8044

Ottawa, Ontario d.grav@dbgravengineering.com

Project

PROPOSED HINDU TEMPLE
2104 ROGER STEVENS DR

NORTH GOWER, ONTARIO

Drawing Title:



SEPTIC SYSTEM

Engineer's Seal

Drawn	D.B.G
H. Scale	1:300
V. Scale	
Date	JUN 11-24
Job No.	20029

Drawing No.

C-2 of 7

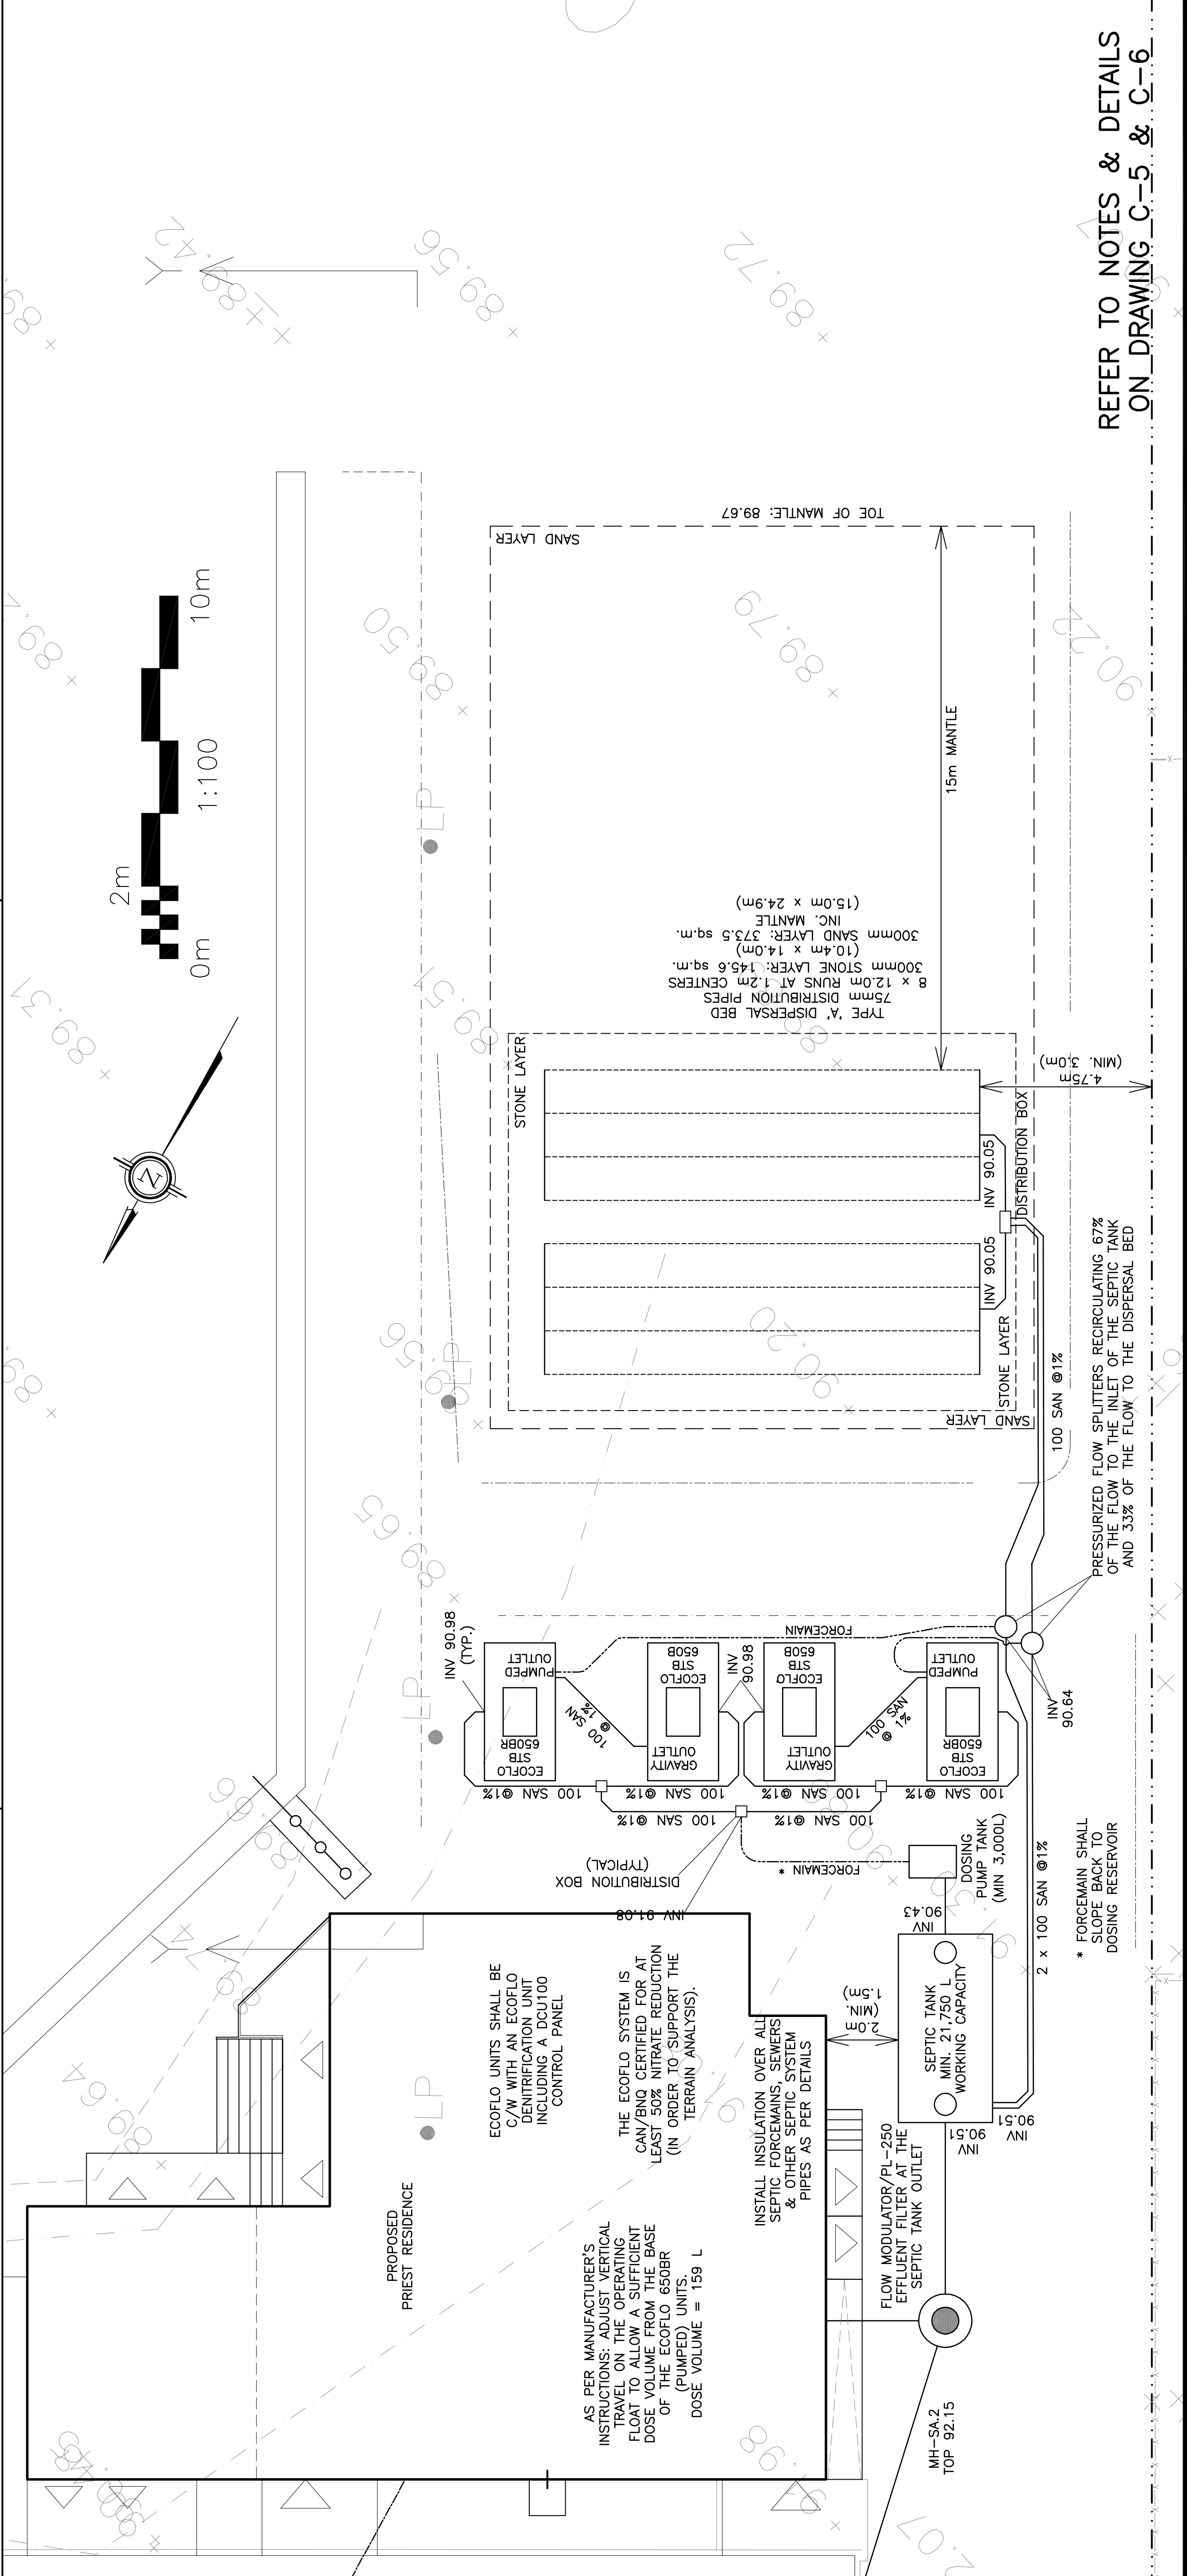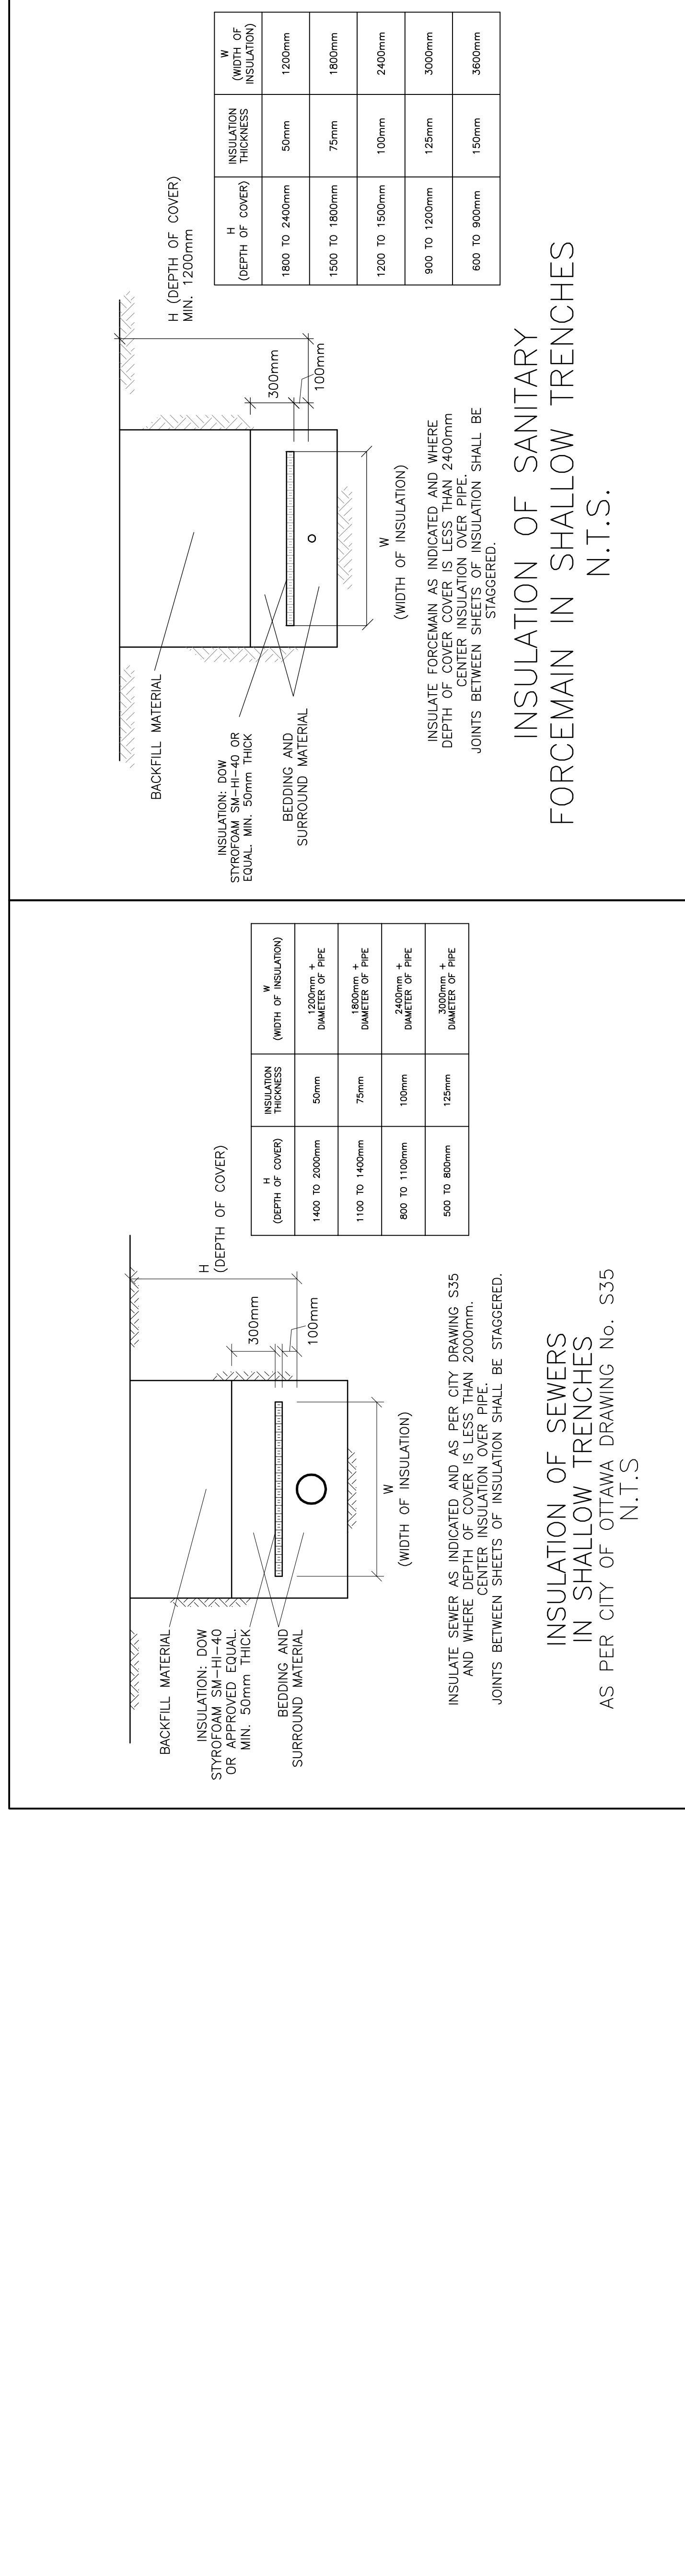

REFER TO NOTES & DETAILS
ON DRAWING C-5 & C-6